
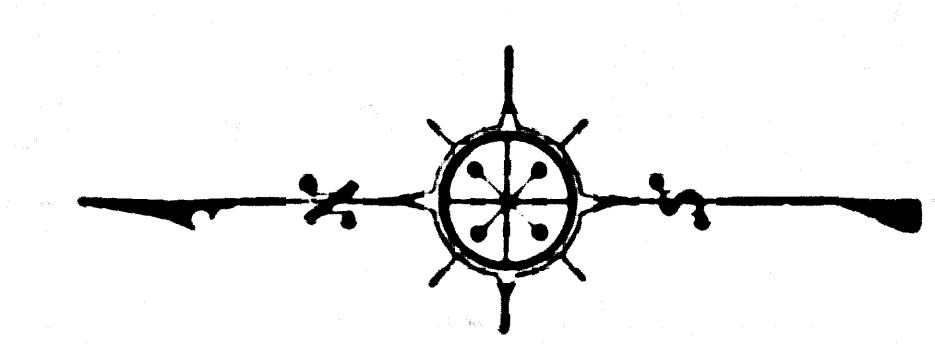


CONSULT SURVEYORS MAP No B-1891

CONSULT SURVEYORS MAP No B-1891

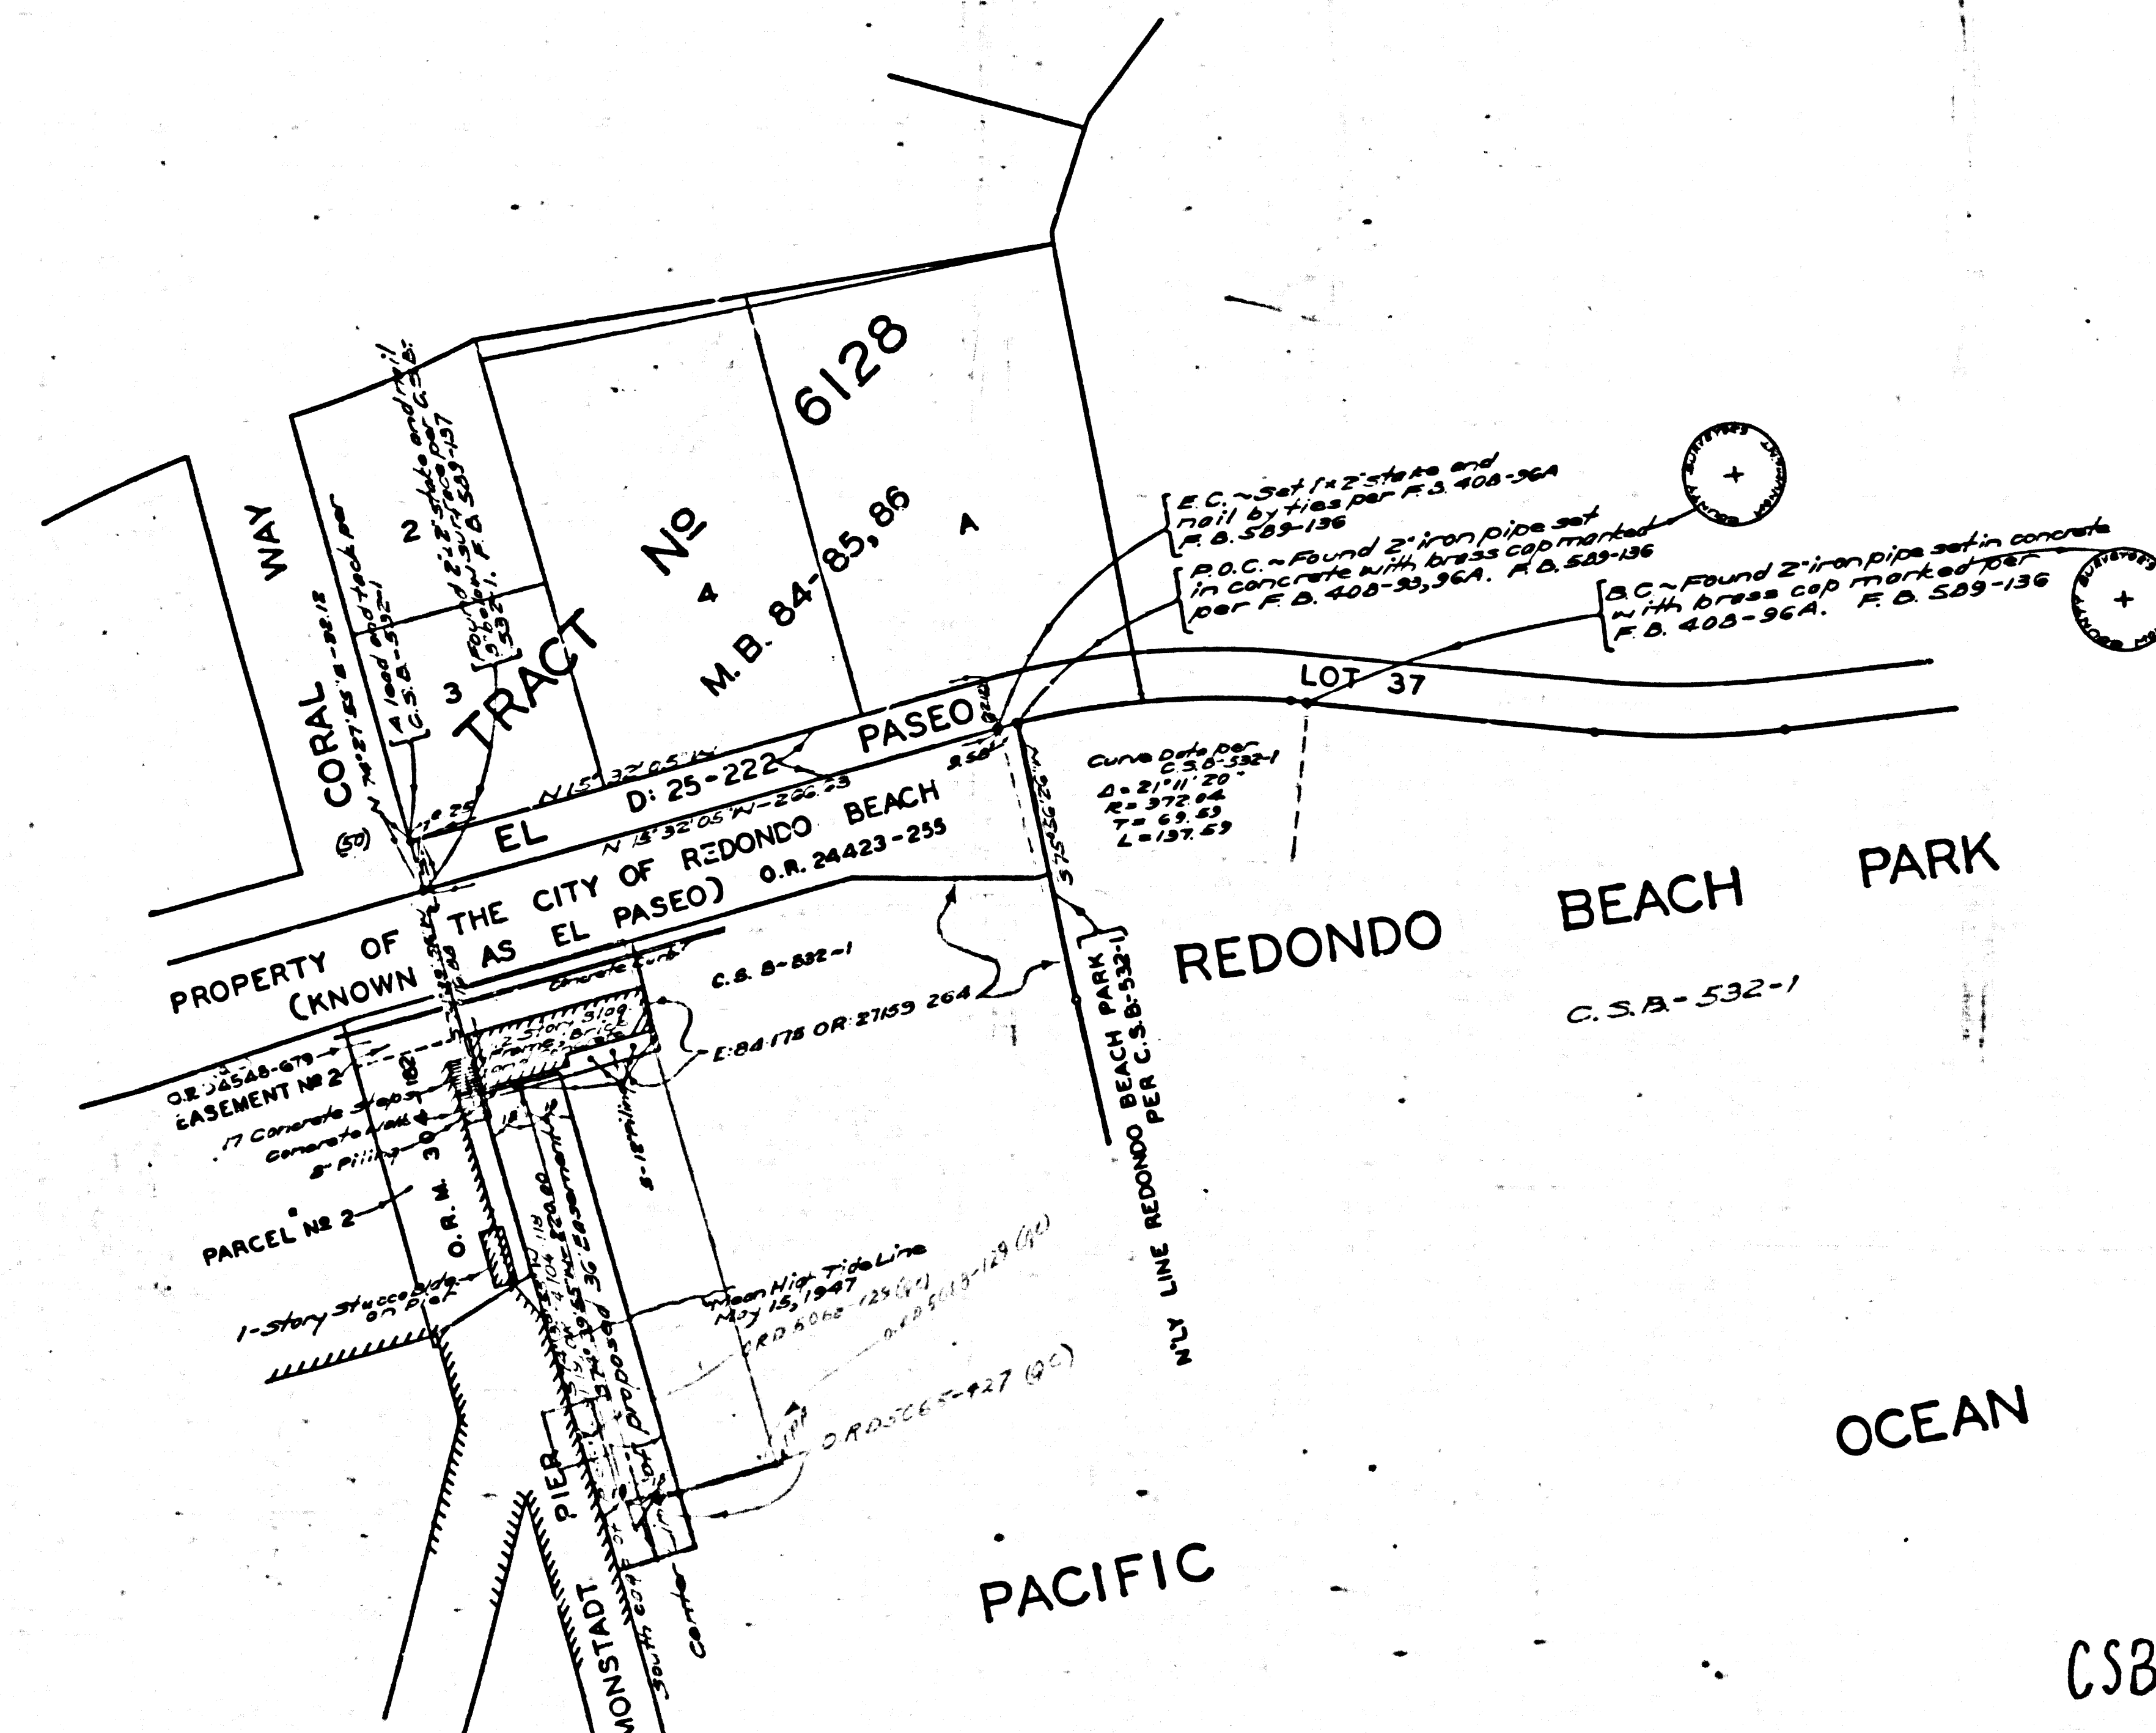

COUNTY OF LOS ANGELES
 MAP OF
PROPOSED GROIN EASEMENT
 ADJACENT TO MONSTADT PIER
 IN THE CITY OF REDONDO BEACH

COUNTY SURVEYORS MAP No B-1991
 SCALE: 1 INCH = 50 FT.

J.N. 8412
 ALFRED JONES - COUNTY SURVEYOR
 SURVEYED - MAY 1947

MADE PURSUANT TO ORAL INSTRUCTIONS OF
 THE CHIEF COUNTY ADMINISTRATIVE OFFICER
 ON MARCH 27, 1947 UNDER AUTHORITY OF AN
 ORDER ADOPTED BY THE BOARD OF SUPERVISORS
 MARCH 6, 1945

BEARINGS ARE BASED ON THE BEARING OF THE
 WEST LINE OF EL PASEO AS SHOWN ON
 C.S.B.-532-1

P.B. 589-133-137
 FIELD WORK BY C.A. BENSON
 OFFICE WORK BY C.W. COX
 CHECKED BY K.R. McPHERSON

INDEX 25

CONSULT SURVEYORS MAP No B-1891

CONSULT SURVEYORS MAP No B-1891

CSB-1991
 A1 of A1