


SECTION CORNER
Found spike washer and tin by
Tias per Rd. Dept. F.B.I. 26-41
See Rd. Dept. F.B.I. 0.466-12
F.B. 498-70. F.B. 1270-9

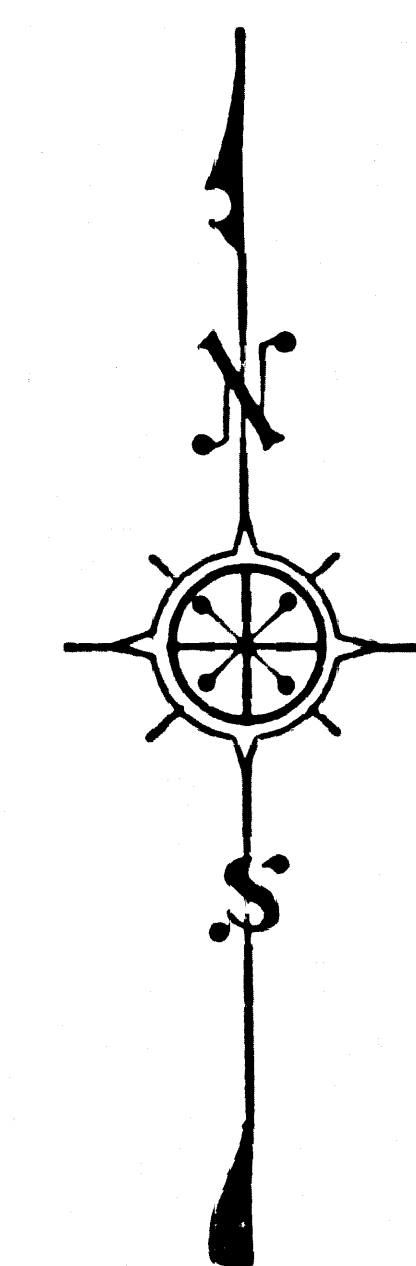

COUNTY SURVEYORS MAP N^o B-1993
SCALE: 1 INCH = 100 FT.

JOB NUMBER 8463

ALFRED JONES - COUNTY SURVEYOR
SURVEYED - MAY 1947


SURVEYED ON REQUEST OF THE COUNTY
COUNSEL UNDER SEC. 79, ORD. 4099, BY
LETTER DATED APRIL 25, 1947

BEARINGS ARE BASED ON THE LOS ANGELES
COUNTY COORDINATE SYSTEM, LAMBERT GRID,
CENTRAL MERIDIAN 118° 20' WEST. SEE C.S. 9423

F. B. 1270-5-18

FOR TOPOGRAPHY SEE MARGINAL MAP AT LEFT

[illegible]

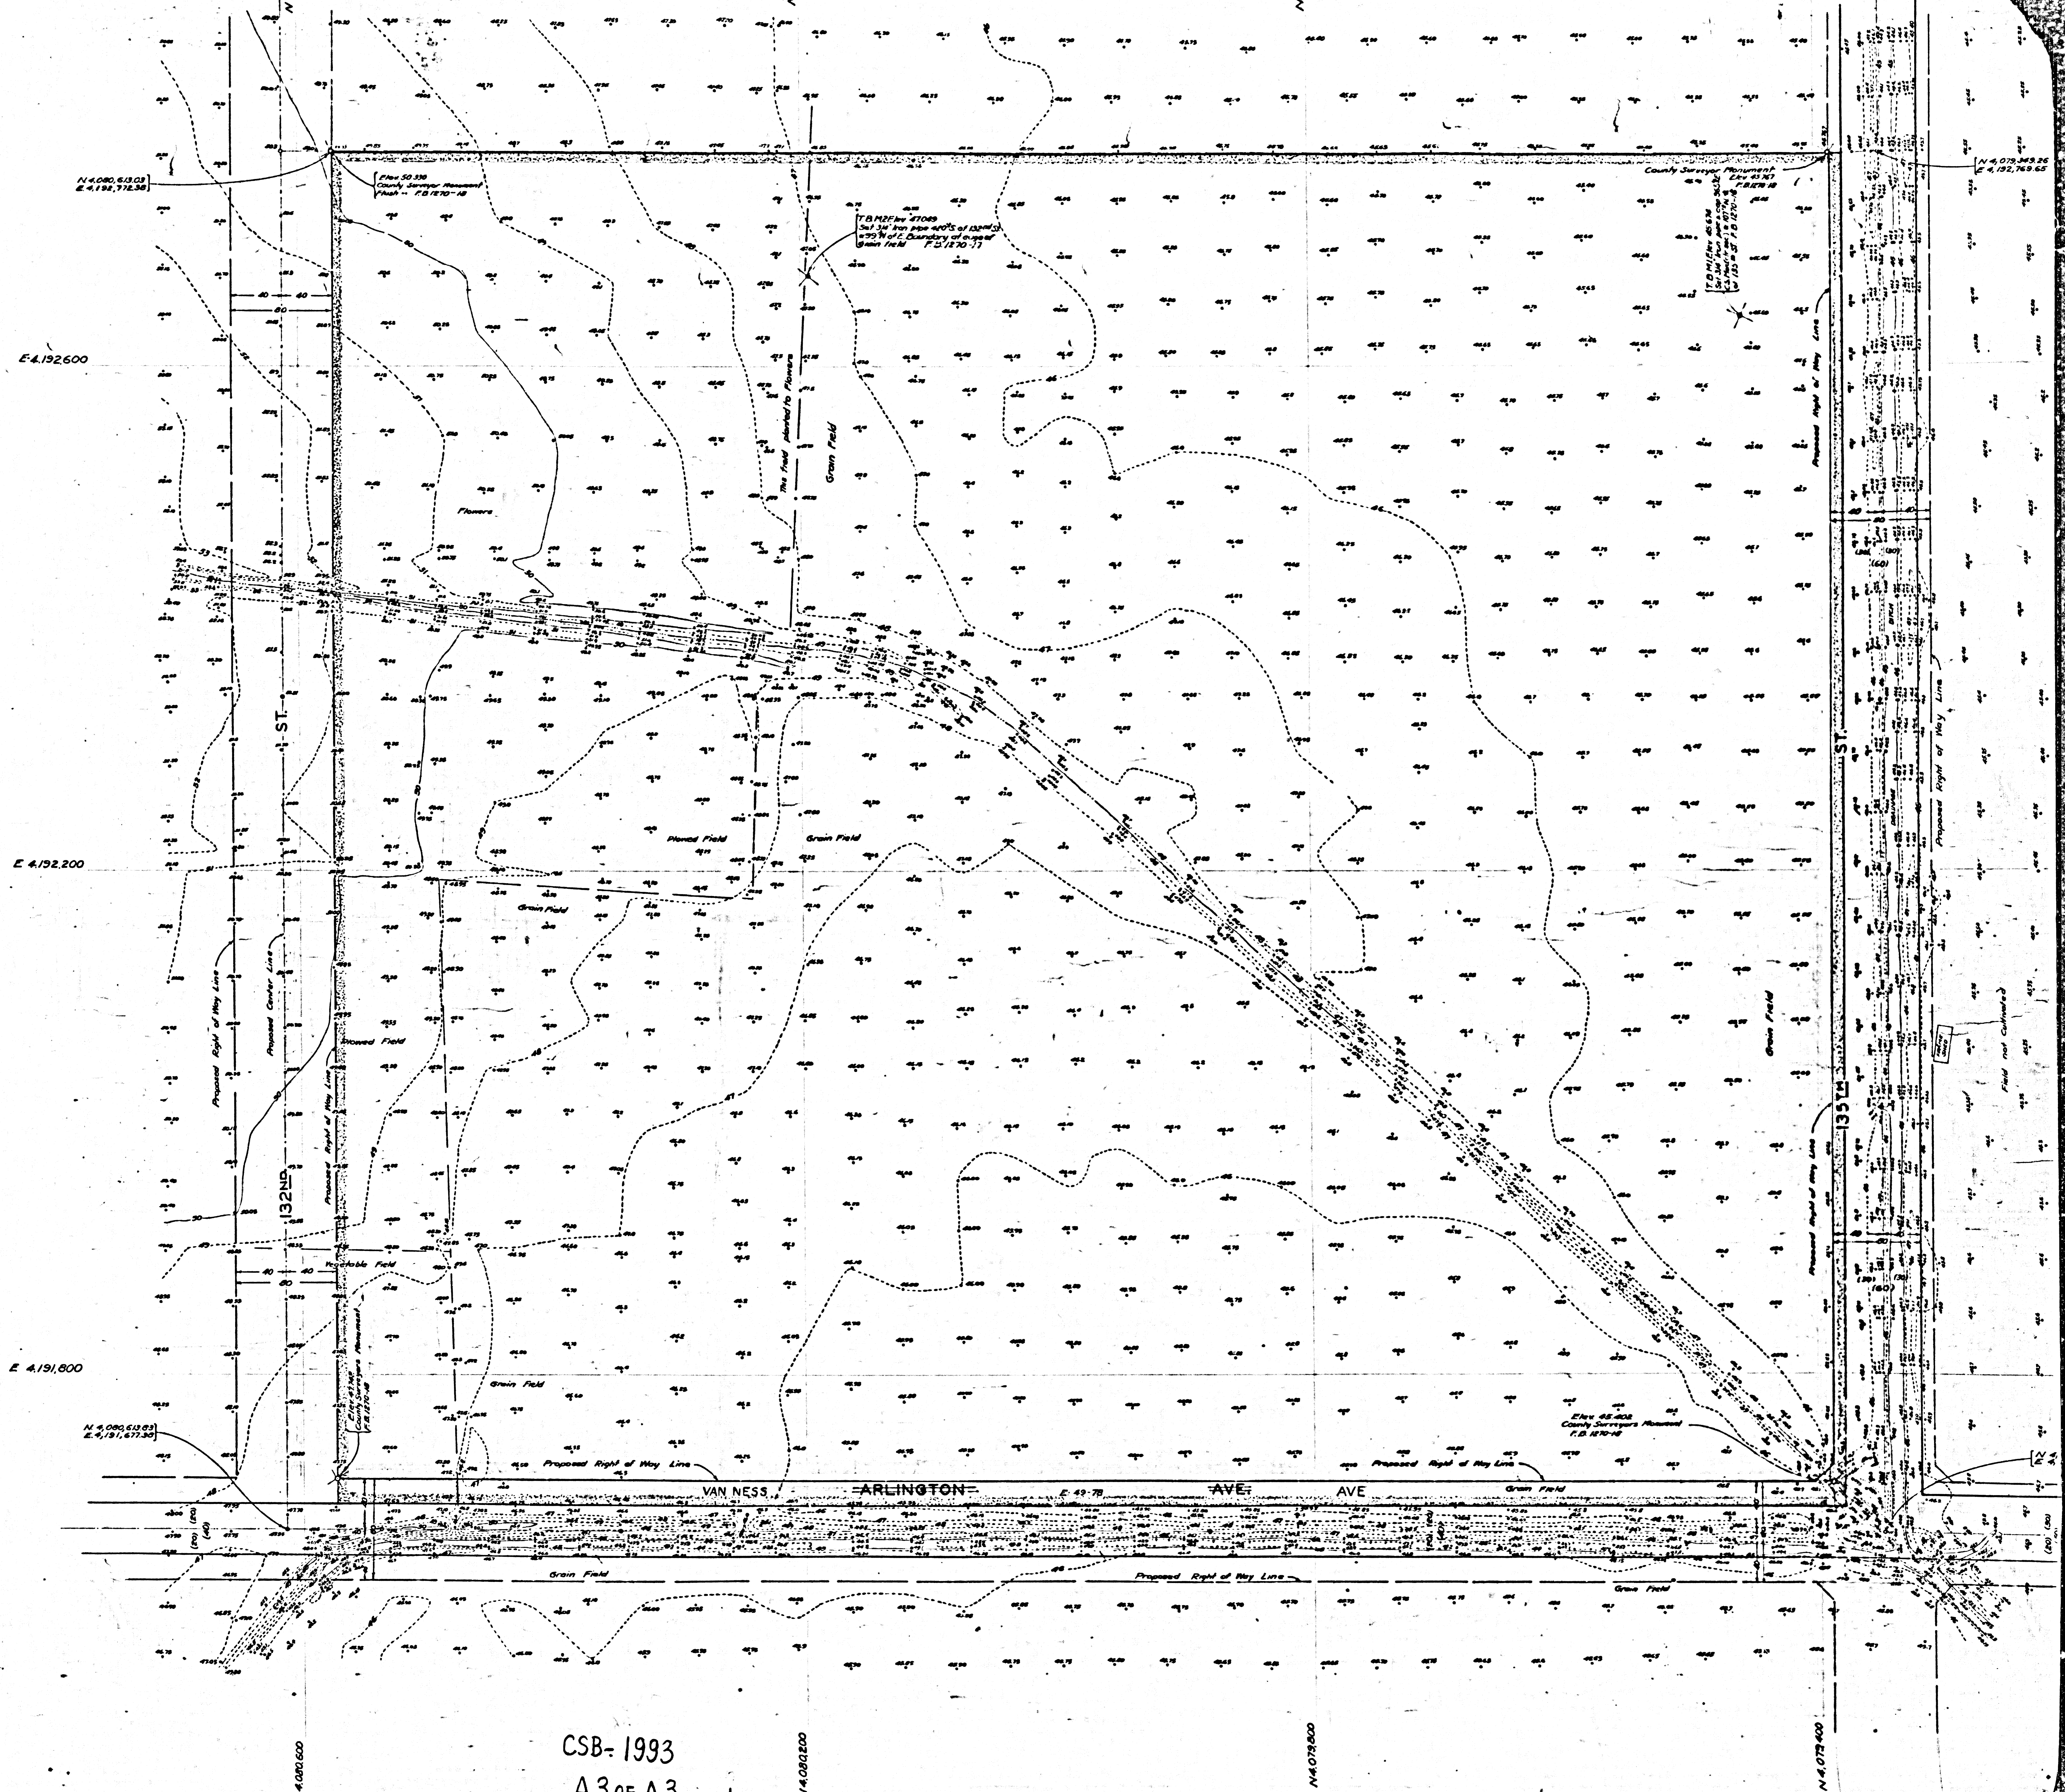

CSB-1993
A3 OF A3

N 4,080,600

N 4,081,200

N 4,079,400

N 4,078,400