
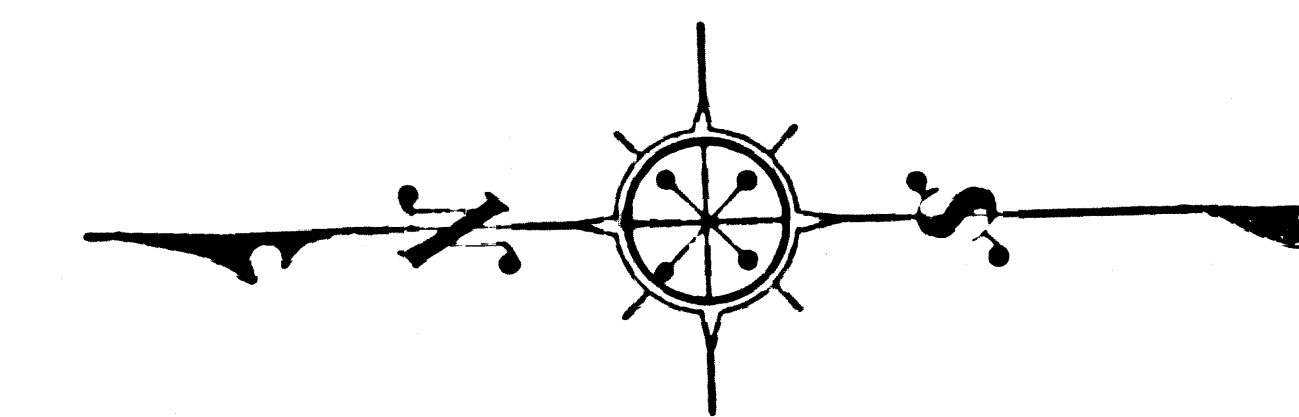


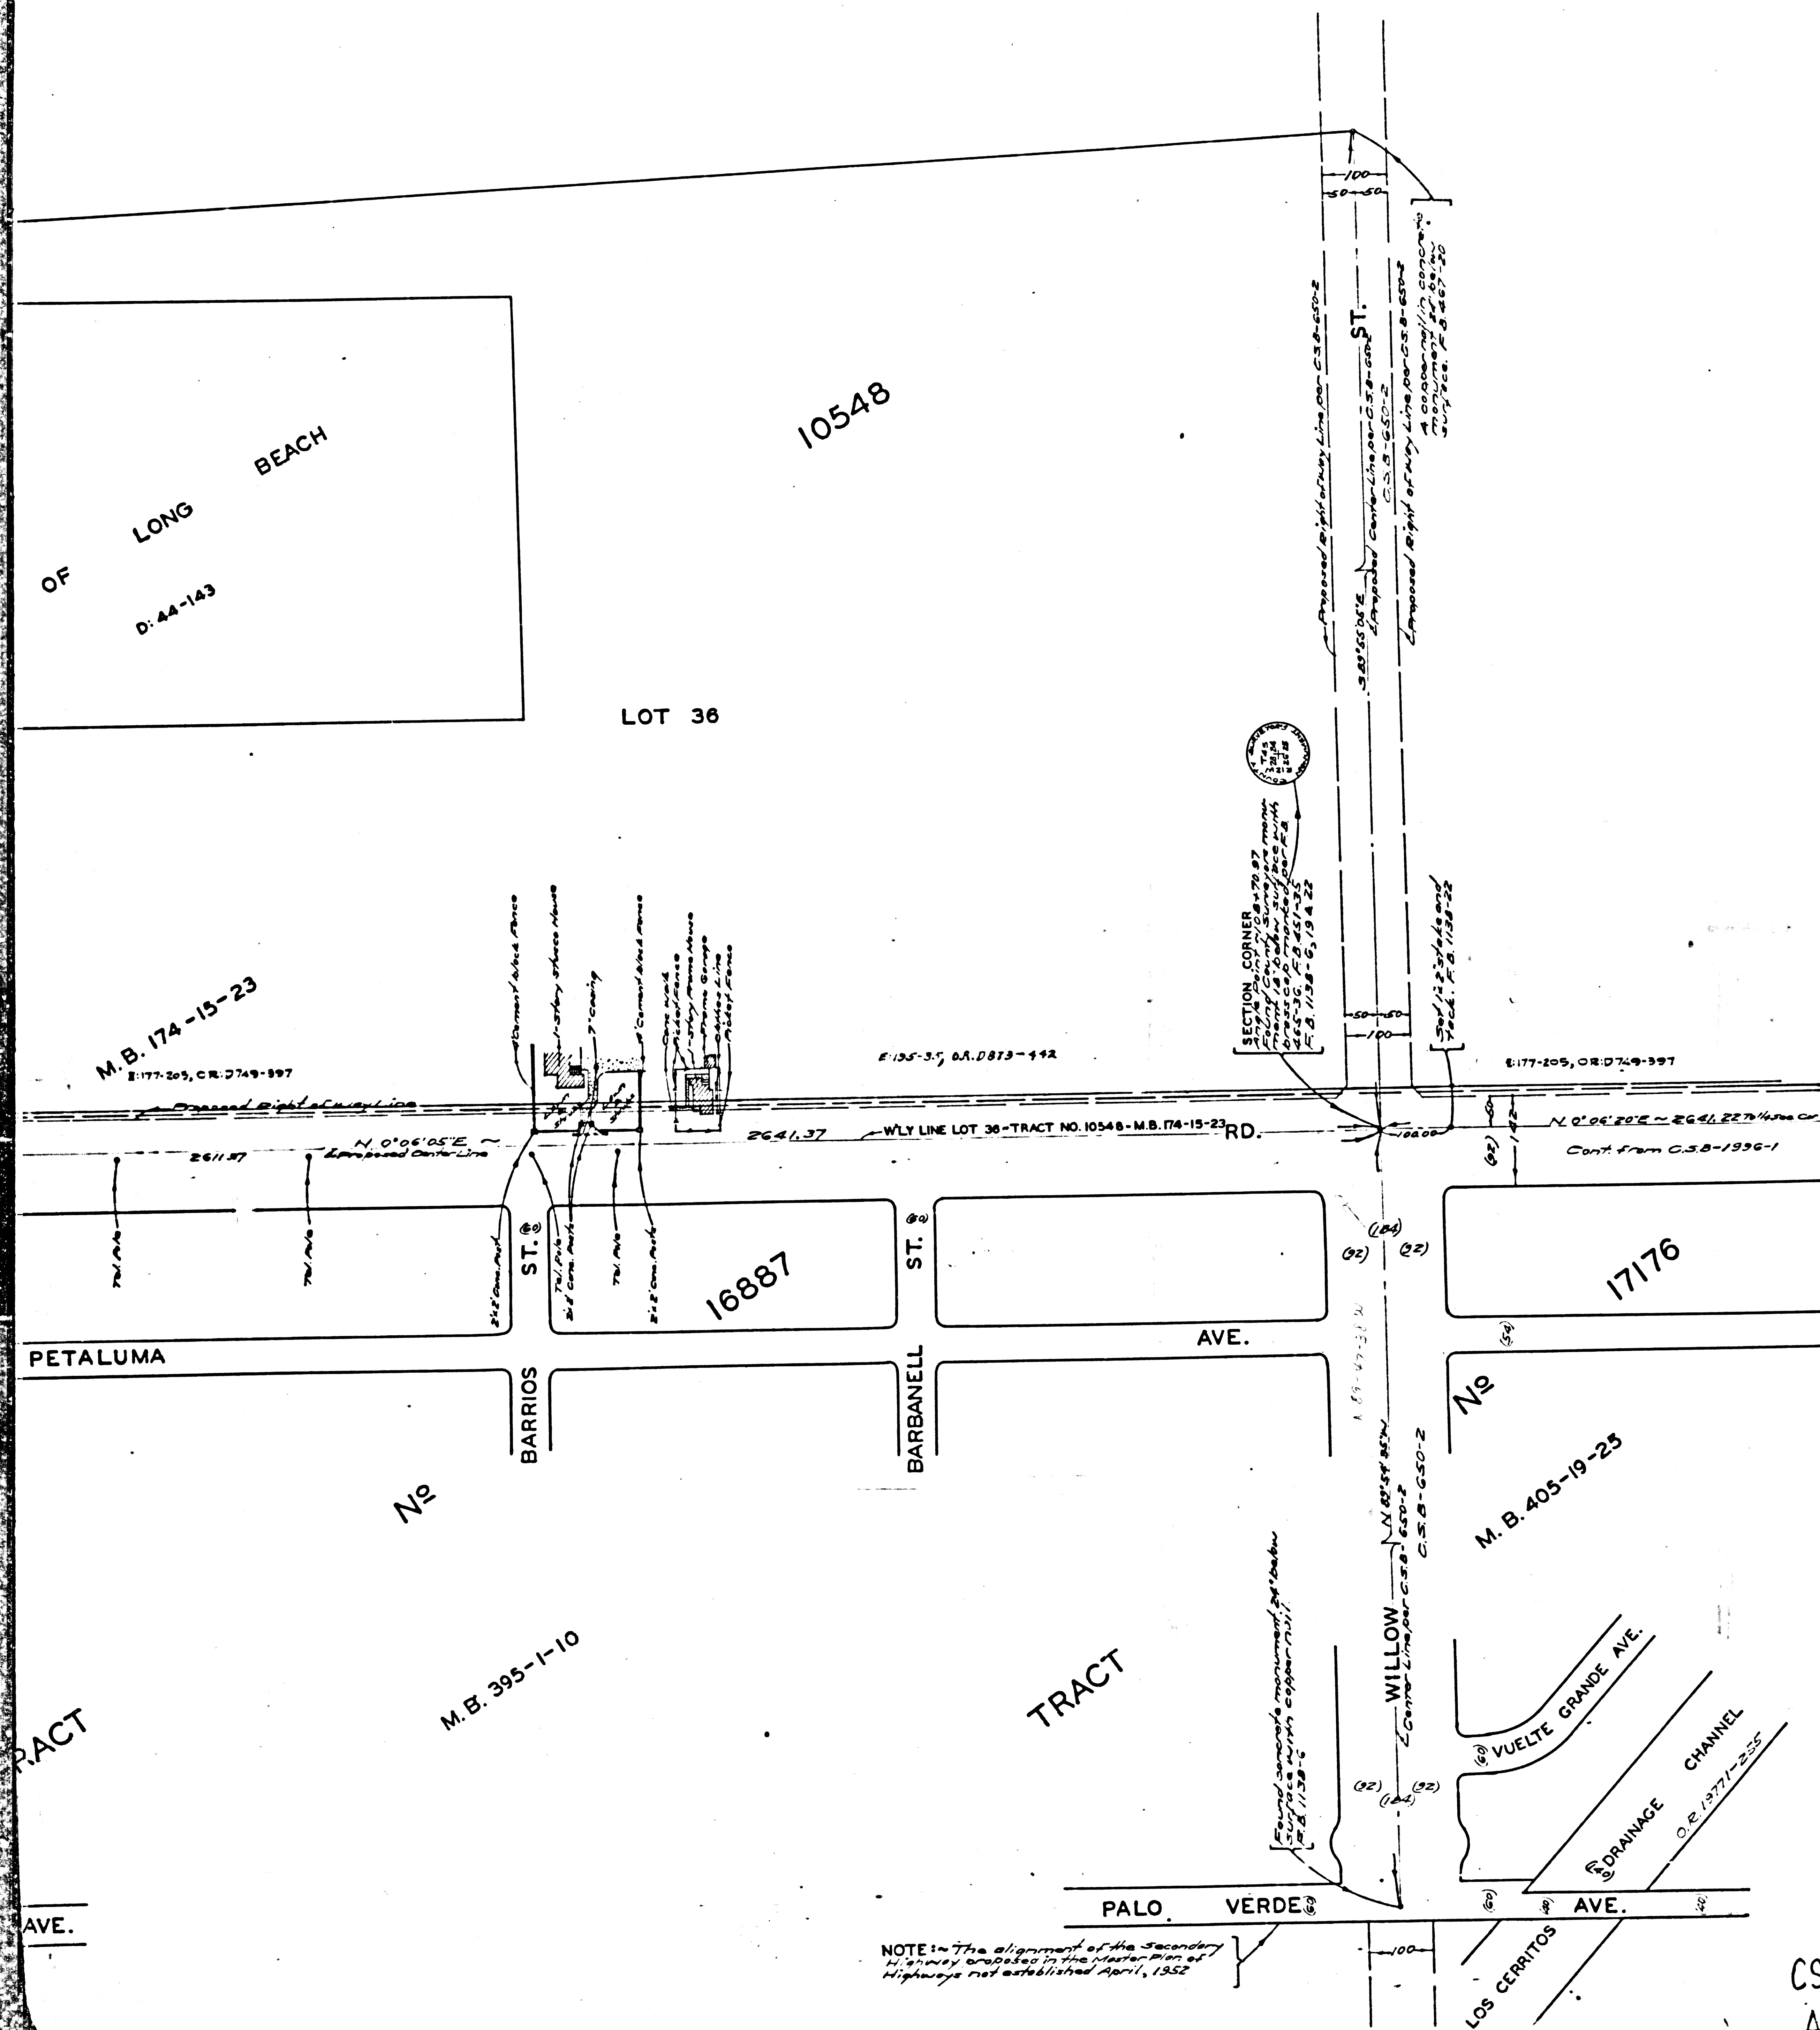

COUNTY OF LOS ANGELES
MAP OF
STUDEBAKER ROAD
FROM
SEVENTH STREET
TO
CARSON STREET
COUNTY SURVEYORS MAP NO. B-1996
SHEET NO. 2 OF 3 SHEETS
SCALE: 1 INCH = 100 FT.
JOB NUMBER 8359


W. J. FOX ~ COUNTY SURVEYOR
SURVEYED NOV. 1944-AUG. 1947; FEB. 1952
SURVEYED ON REQUEST OF THE REGIONAL
PLANNING COMMISSION UNDER SEC. 79,
ORD. 4059, BY LETTER DATED NOV. 30, 1942
AND AS AUTHORIZED BY THE BOARD
OF SUPERVISORS IN THEIR ORDER OF
JUNE 1, 1938

BEARINGS ARE BASED ON THE CALIFORNIA
COORDINATE SYSTEM ZONE 7, PER CHAPTER
1307, STATUTES 1947. SEE C.S. 9423

F. B. 1136-2-69
F. B. 481-127, 215, 222, 242

FIELD WORK BY G. H. NICHOLS
C. V. CRUMLEY
G. G. PORTER
OFFICE WORK BY C. W. COX
CHECKED BY A. A. ROESER
K. R. M. PHERSON
INDEX 31

CSB-1996-2
A1 OF A4

 

CSB-1996-2
A2^{CF}A4


LOT 31

LOT 32

LOT 34

10548

TRACT

LOT 24

M.B. 174-15-23

LOT 25

LOT 26 OF CITY

LOT 27

TRACT

STUDEBAKER

BEACH

LONG LOT 33

N'LY BOUNDARY CITY OF LONG BEACH

S'LY BOUNDARY CITY OF LONG BEACH

LOT 26 OF CITY

LOT 27

TRACT

1/4 SECTION CORNER
Found corner of concrete monument with concrete cap and iron pin. See map of M.B. 174-15-23, F.B. 1138-10.

N'LY LINE LOT 25 - TRACT NO. 10548 - M.B. 174-15-23








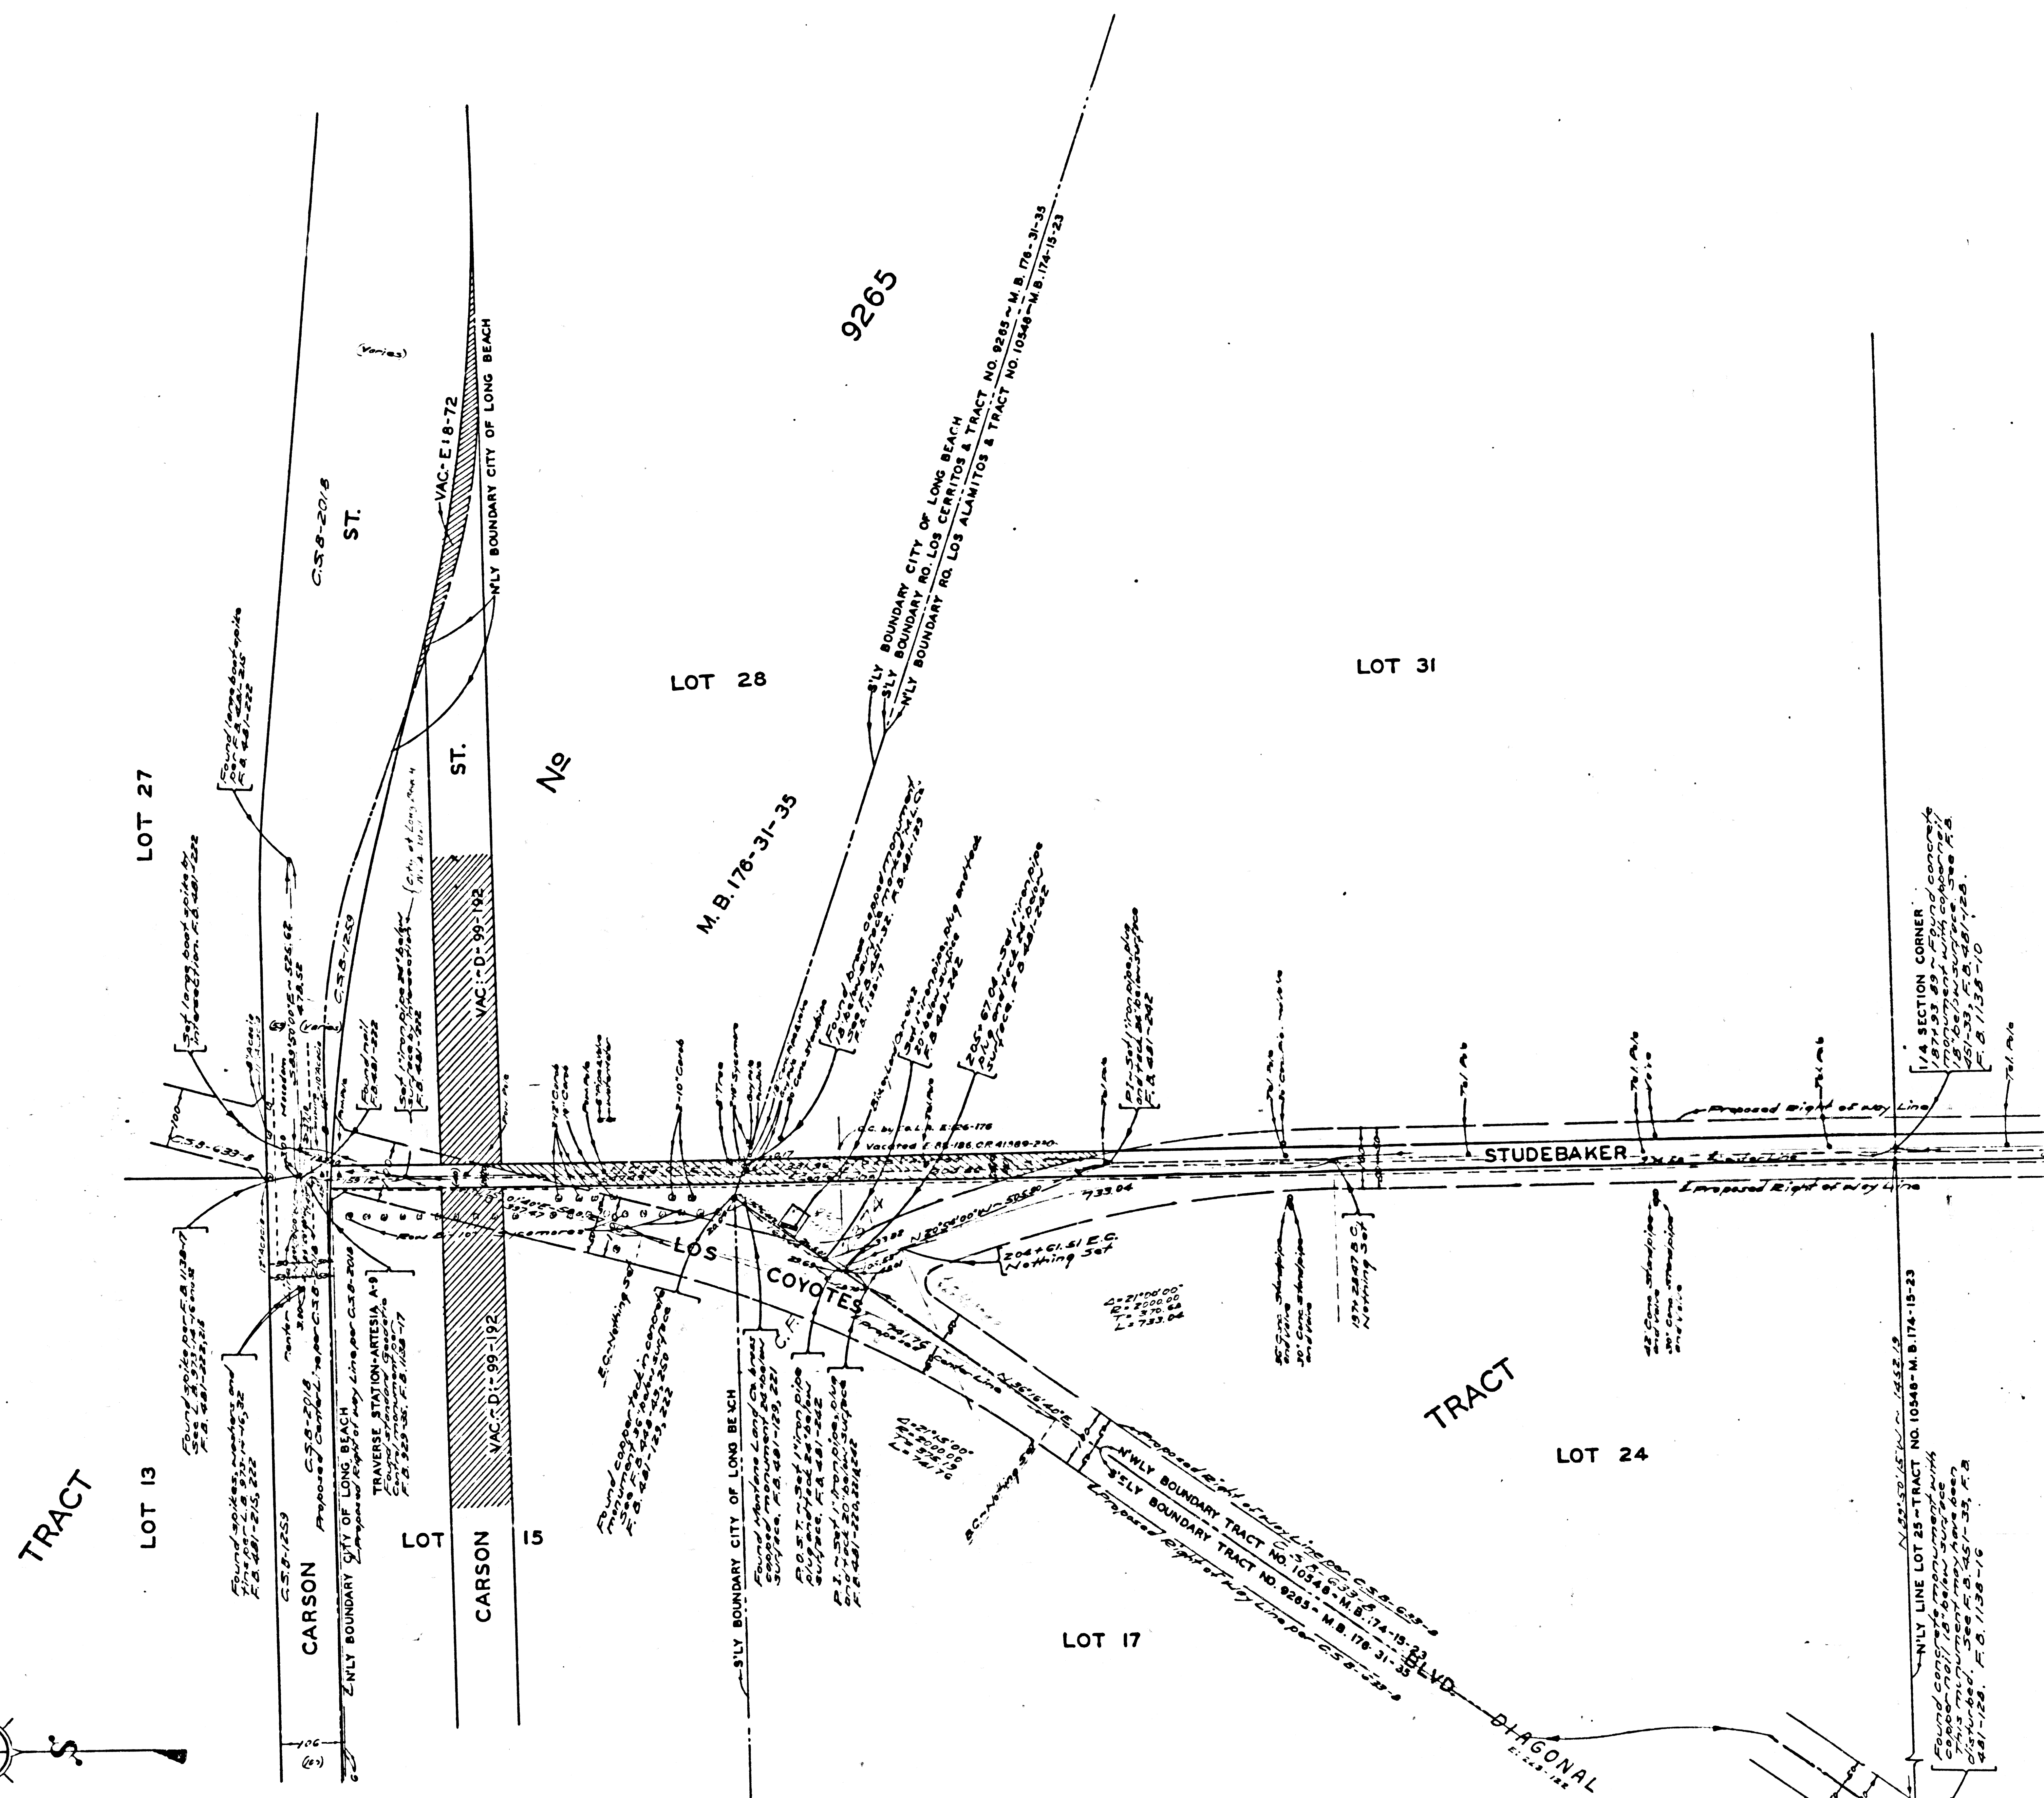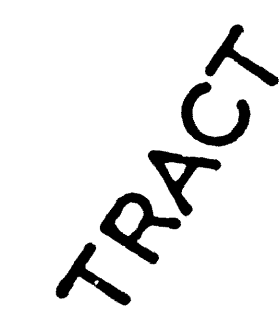

CSB-1996-2
A4 OF A4