

ORANGE COUNTY
LOS ANGELES COUNTY

LOS ANGELES

GAS

AND

ELECTRIC

CORP.


SAN
GABRIEL
RIVER

ORANGE COUNTY
LOS ANGELES COUNTY

STATE


HIGHWAY

CSB-1996-3
A1 OF A 4


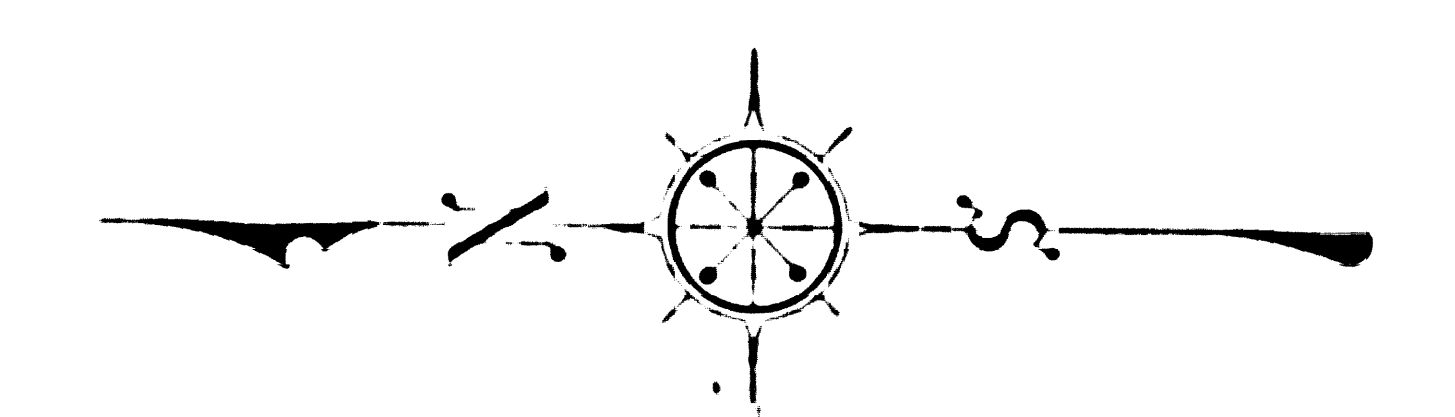


COUNTY OF LOS ANGELES
MAP OF
STUDEBAKER ROAD
FROM
WESTMINSTER AVENUE
TO
ATHERTON STREET
COUNTY SURVEYORS MAP NO.B-1996-3
SHEET NO. 3 OF 3 SHEETS
SCALE:-1 INCH=100 FT.

JOB NUMBER 0903.37
WILLIAM J. FOX-COUNTY SURVEYOR
SURVEYED MARCH-APRIL 1954
SURVEYED ON REQUEST OF THE REGIONAL
PLANNING COMMISSION UNDER SEC. 78
ORD. 4099, BY LETTER DATED NOV.30,1942
AND BY BOARD ORDER DATED JUNE 1, 1938
BEARINGS ARE BASED ON THE BEARING OF
WESTMINSTER AVE. AS SHOWN ON CSB-646
F.B. 1138-71-88
FIELD WORK BY...A.N. HELLSTROM
OFFICE WORK BY...L.C. WILSON
CHECKED BY...R.R. McPHERSON
REVISED NOV. 1954 L.C.W.

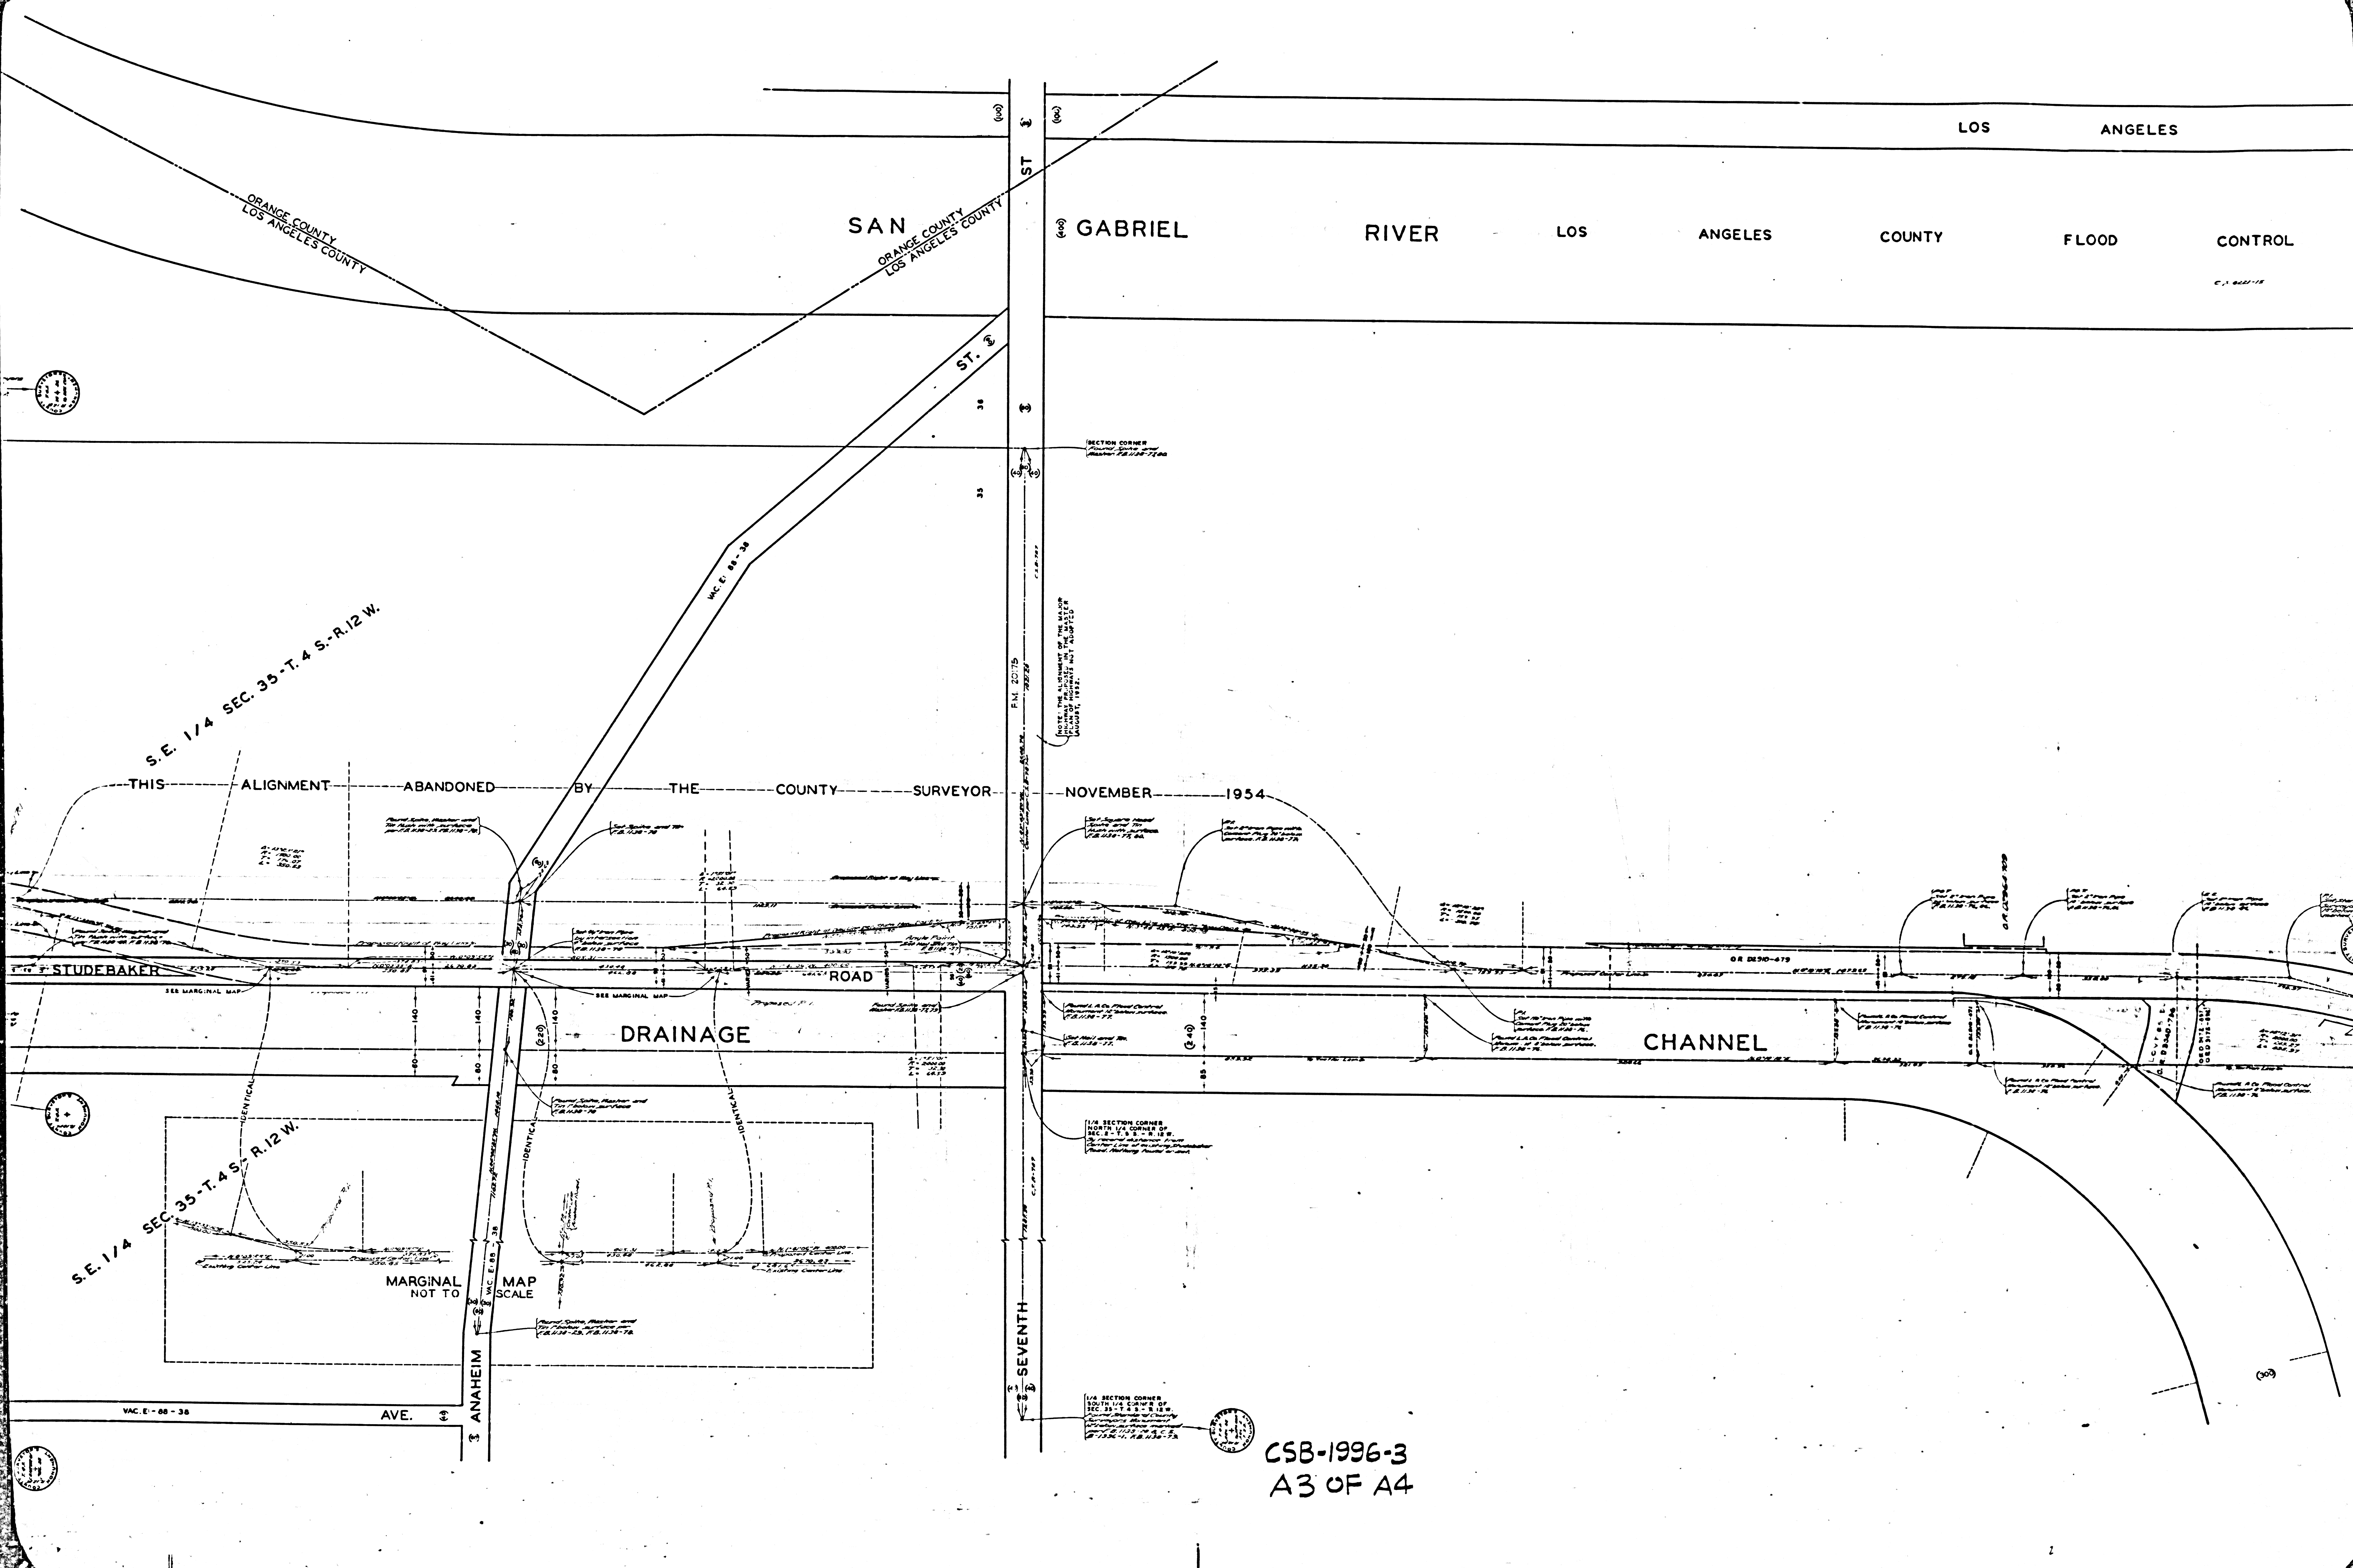

CSB-1996-3
A3 OF A4

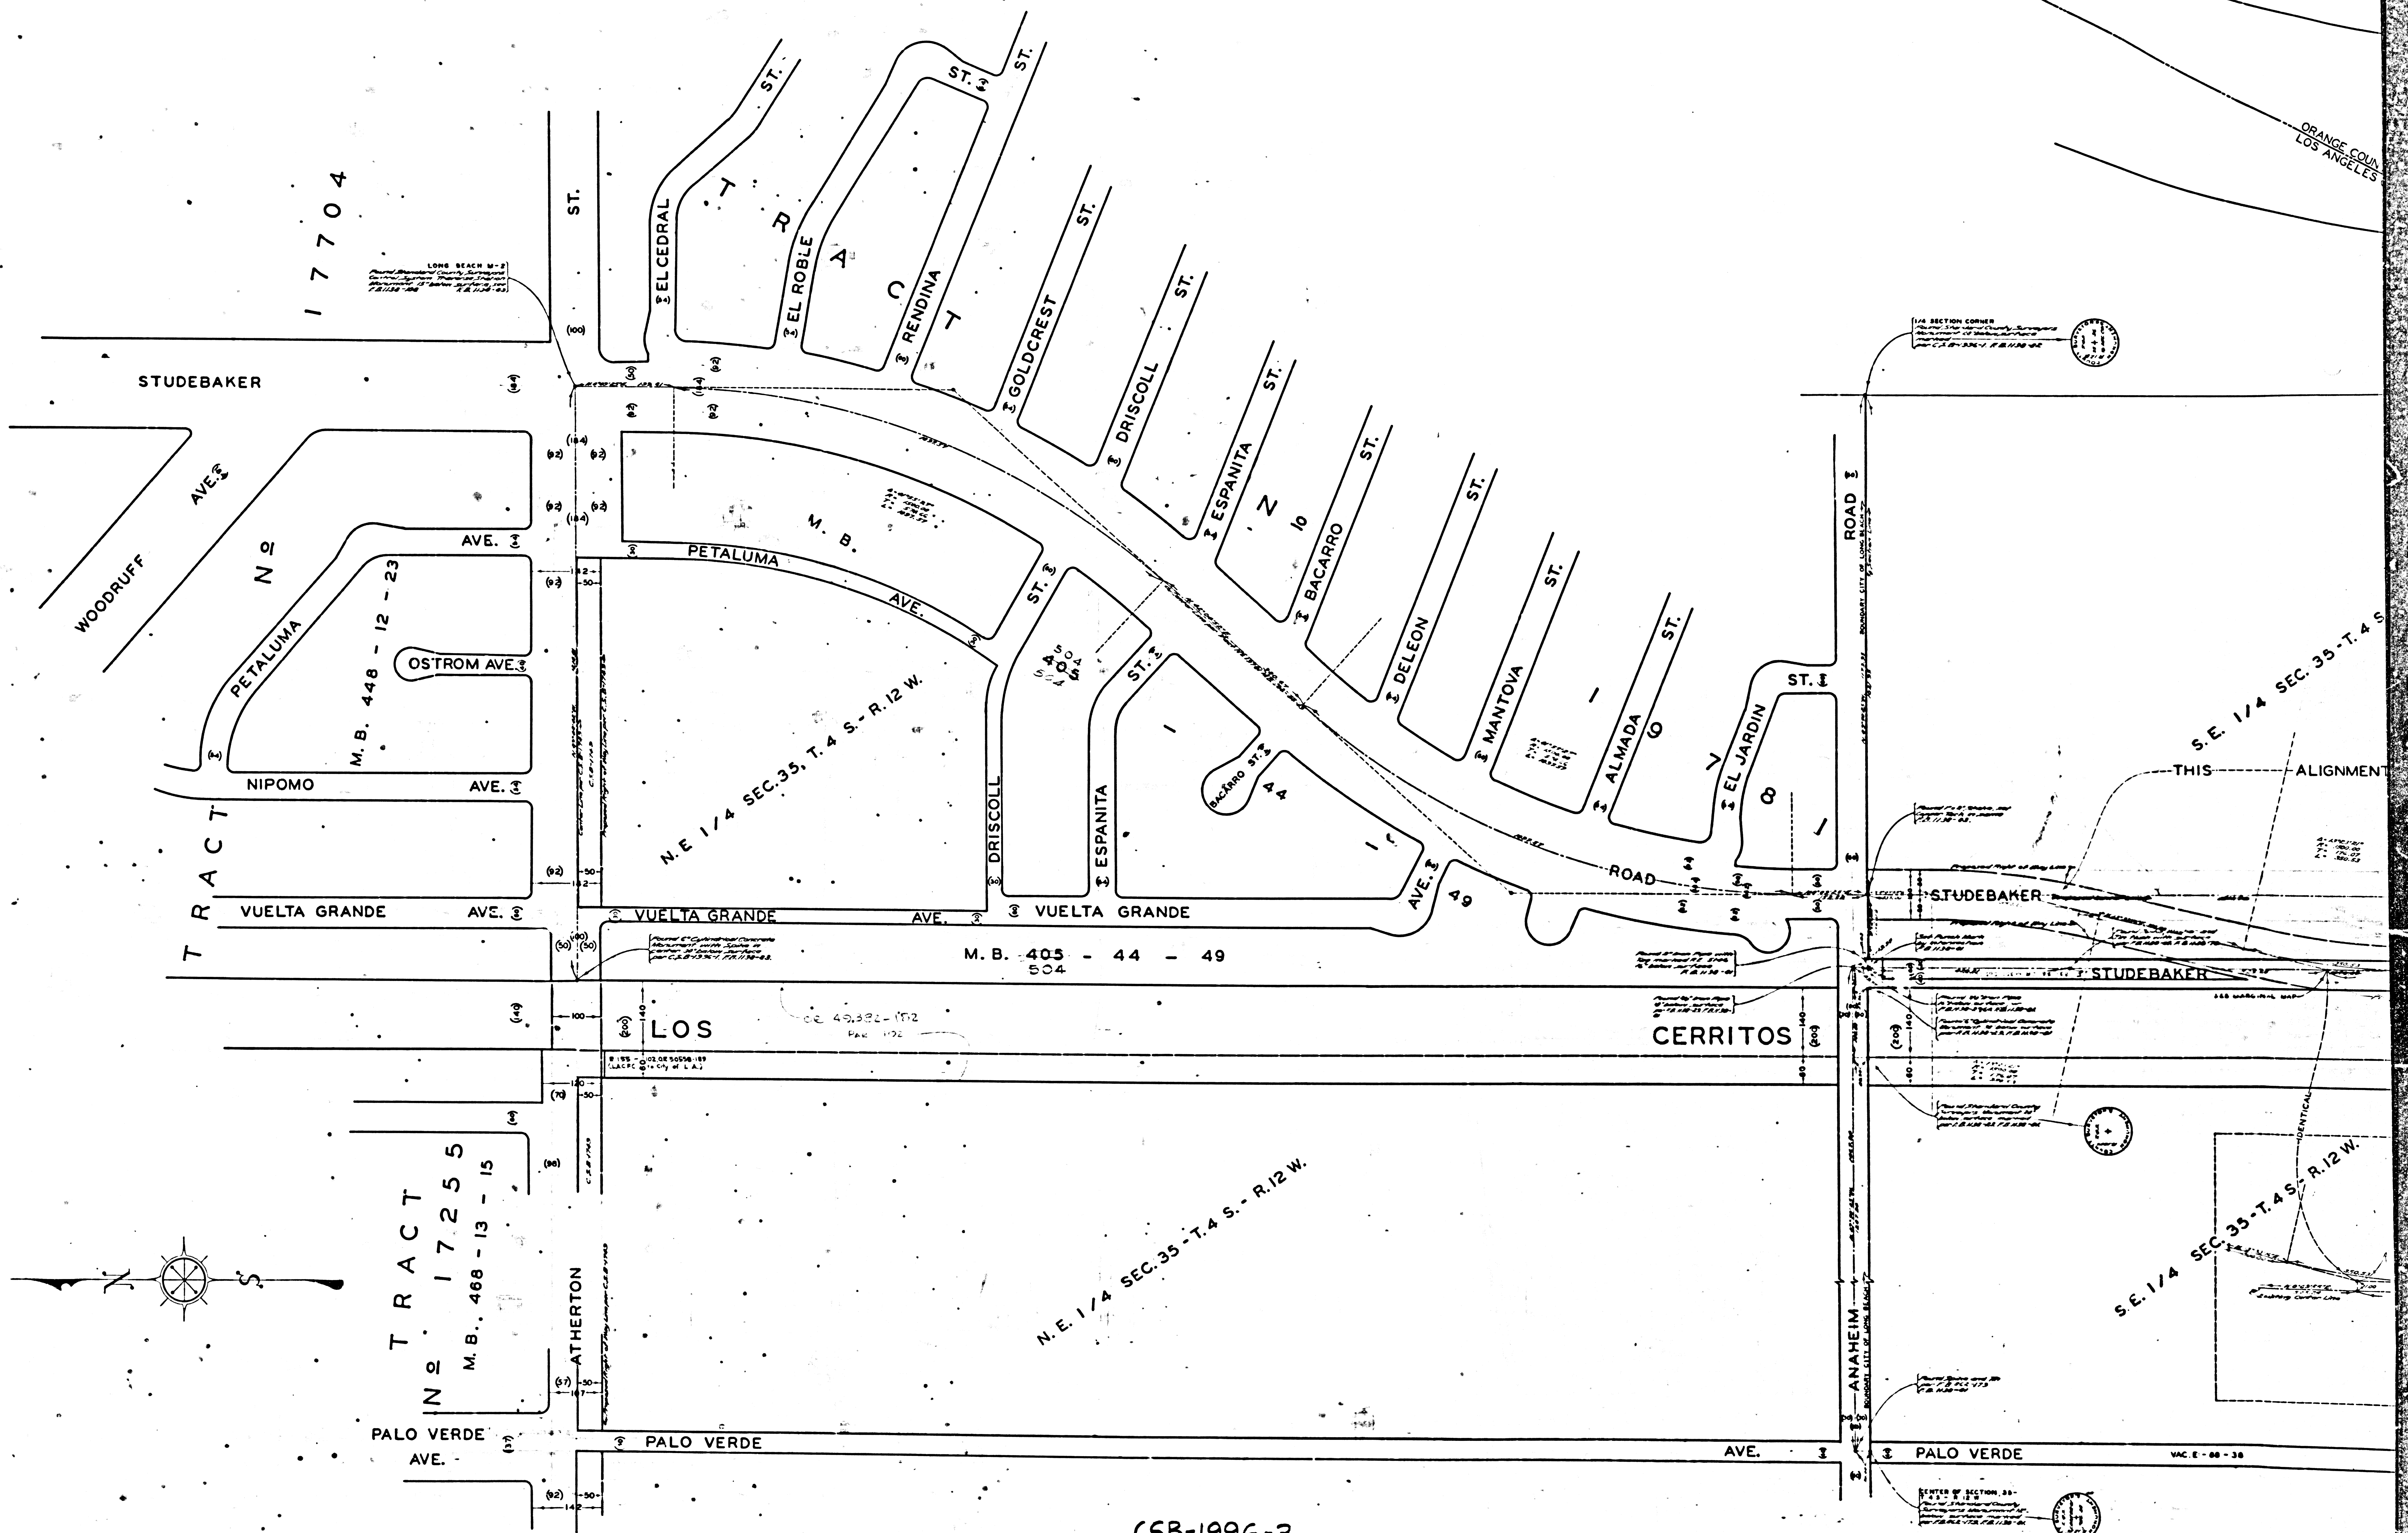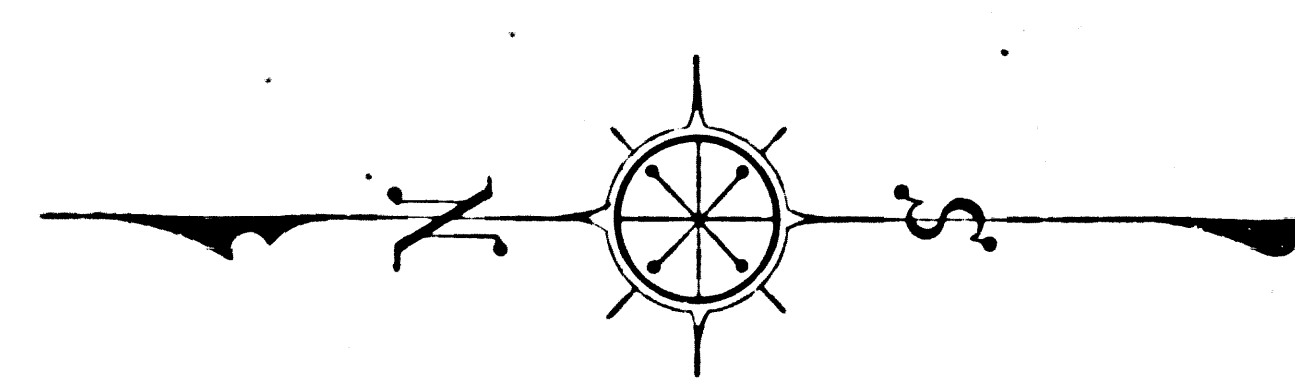

TRACT
N 2
17255
M.B. 468 - 13 - 15

17704

N.E. 1/4 SEC. 35, T.4 S.-R.12 W.

N.E. 1/4 SEC. 35 - T.4 S.- R.12 W.

S.E. 1/4 SEC. 35 - T.4 S.- R.12 W.

S.E. 1/4 SEC. 35 - T.4 S