


COUNTY OF LOS ANGELES
 MAP OF
SIERRA MADRE AVENUE
 FROM
 COVINA BOULEVARD
 TO
 ARROW HIGHWAY
 COUNTY SURVEYORS MAP NO B-2053
 SHEET NO 1 OF 2 SHEETS
 SCALE: 1 INCH = 50 FT.

JOB NUMBER 8453
 C. E. ARNOLD - COUNTY SURVEYOR
 SURVEYED APR-SEPT. 1947
 SURVEYED ON REQUEST OF THE COUNTY
 ROAD COMMISSIONER UNDER SEC. 79, ORD.
 4099, BY LETTER DATED FEB. 9, 1947.
 BEARINGS ARE BASED ON THE CALIFORNIA
 COORDINATE SYSTEM, ZONE 7, PER CHAPTER
 1307, STATUTES 1947. SEE C.S. 9423
 F. B. 1235-101-156
 FIELD WORK BY F. H. BLANCHARD
 OFFICE WORK BY C. W. COX
 CHECKED BY A. A. ROESER
 REVISED JUNE 1955 BY J. S. HALE

INDEX 146

CSB-2053-1
 A1 OF A4

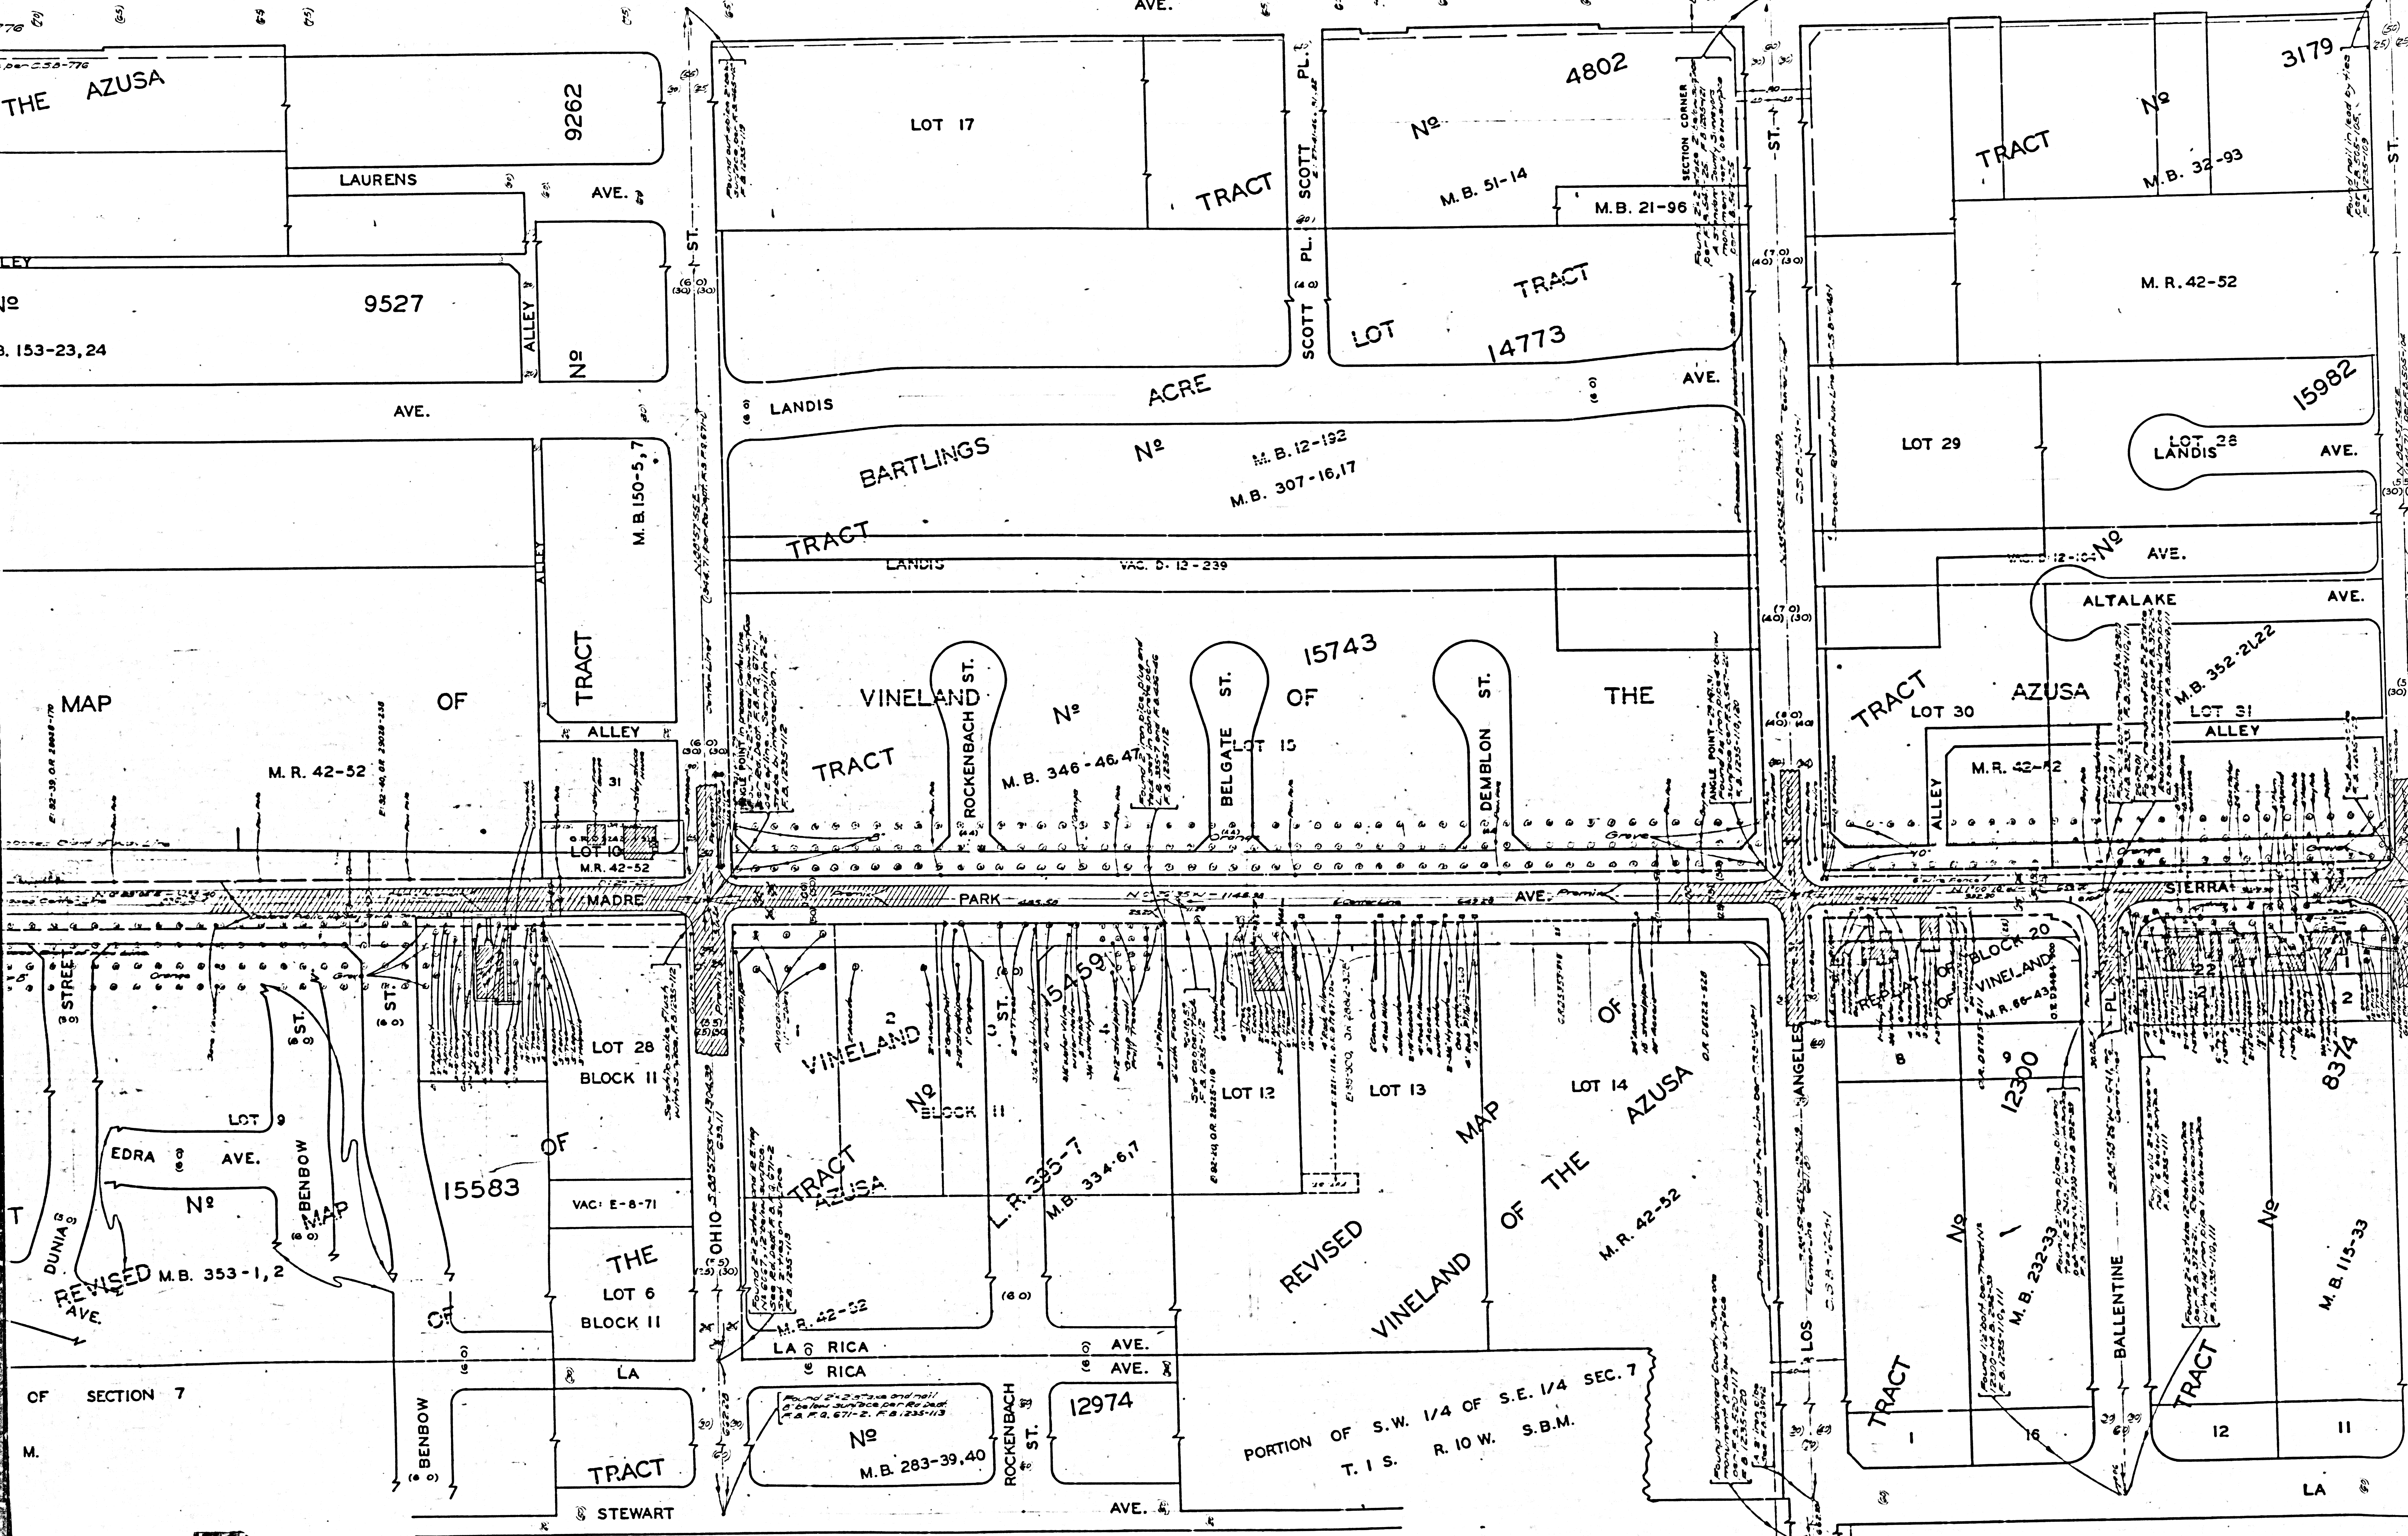

THE AZUSA

9527

MAP OF

REVISIED M.B. 353-1, 2

OF SECTION 7

M.

LAURENS AVE.

9527

AVE.

M.R. 42-52

OF

ALLEY

31

M.R. 42-52

LOT 10

M.R. 42-52

LOT 10

LOT 17

TRACT

4802

M.B. 51-14

M.B. 21-96

LOT

14773

LANDIS

ACRE

BARTLINGS

No

M.B. 12-192
M.B. 307-16,17

TRACT

VINELAND

TRACT

M.B. 346-46,47

15743

BE LGATE ST.

DEMBLON ST.

TRACT

No

M.B. 32-93

3179

M.R. 42-52

LOT 29

LOT 28

15982

ALTALAKE

TRACT

LOT 30

AZUSA

LOT 31

ALLEY

M.R. 42-52

M.B. 352-21,22

VINELAND

TRACT

No

BLOCK II

LA RICA

AVE.

LA RICA

AVE.












12974

M.B. 283-39,40

PORTION OF S.W. 1/4 OF S.E. 1/4 SEC. 7
T. 1 S. R. 10 W. S.B.M.

REVISIED MAP OF THE VINELAND

LOT 14

LOT 13

LOT 12










TRACT

No

M.B. 232-33

12300

VINELAND

TRACT

No

M.B. 115-33










8374

















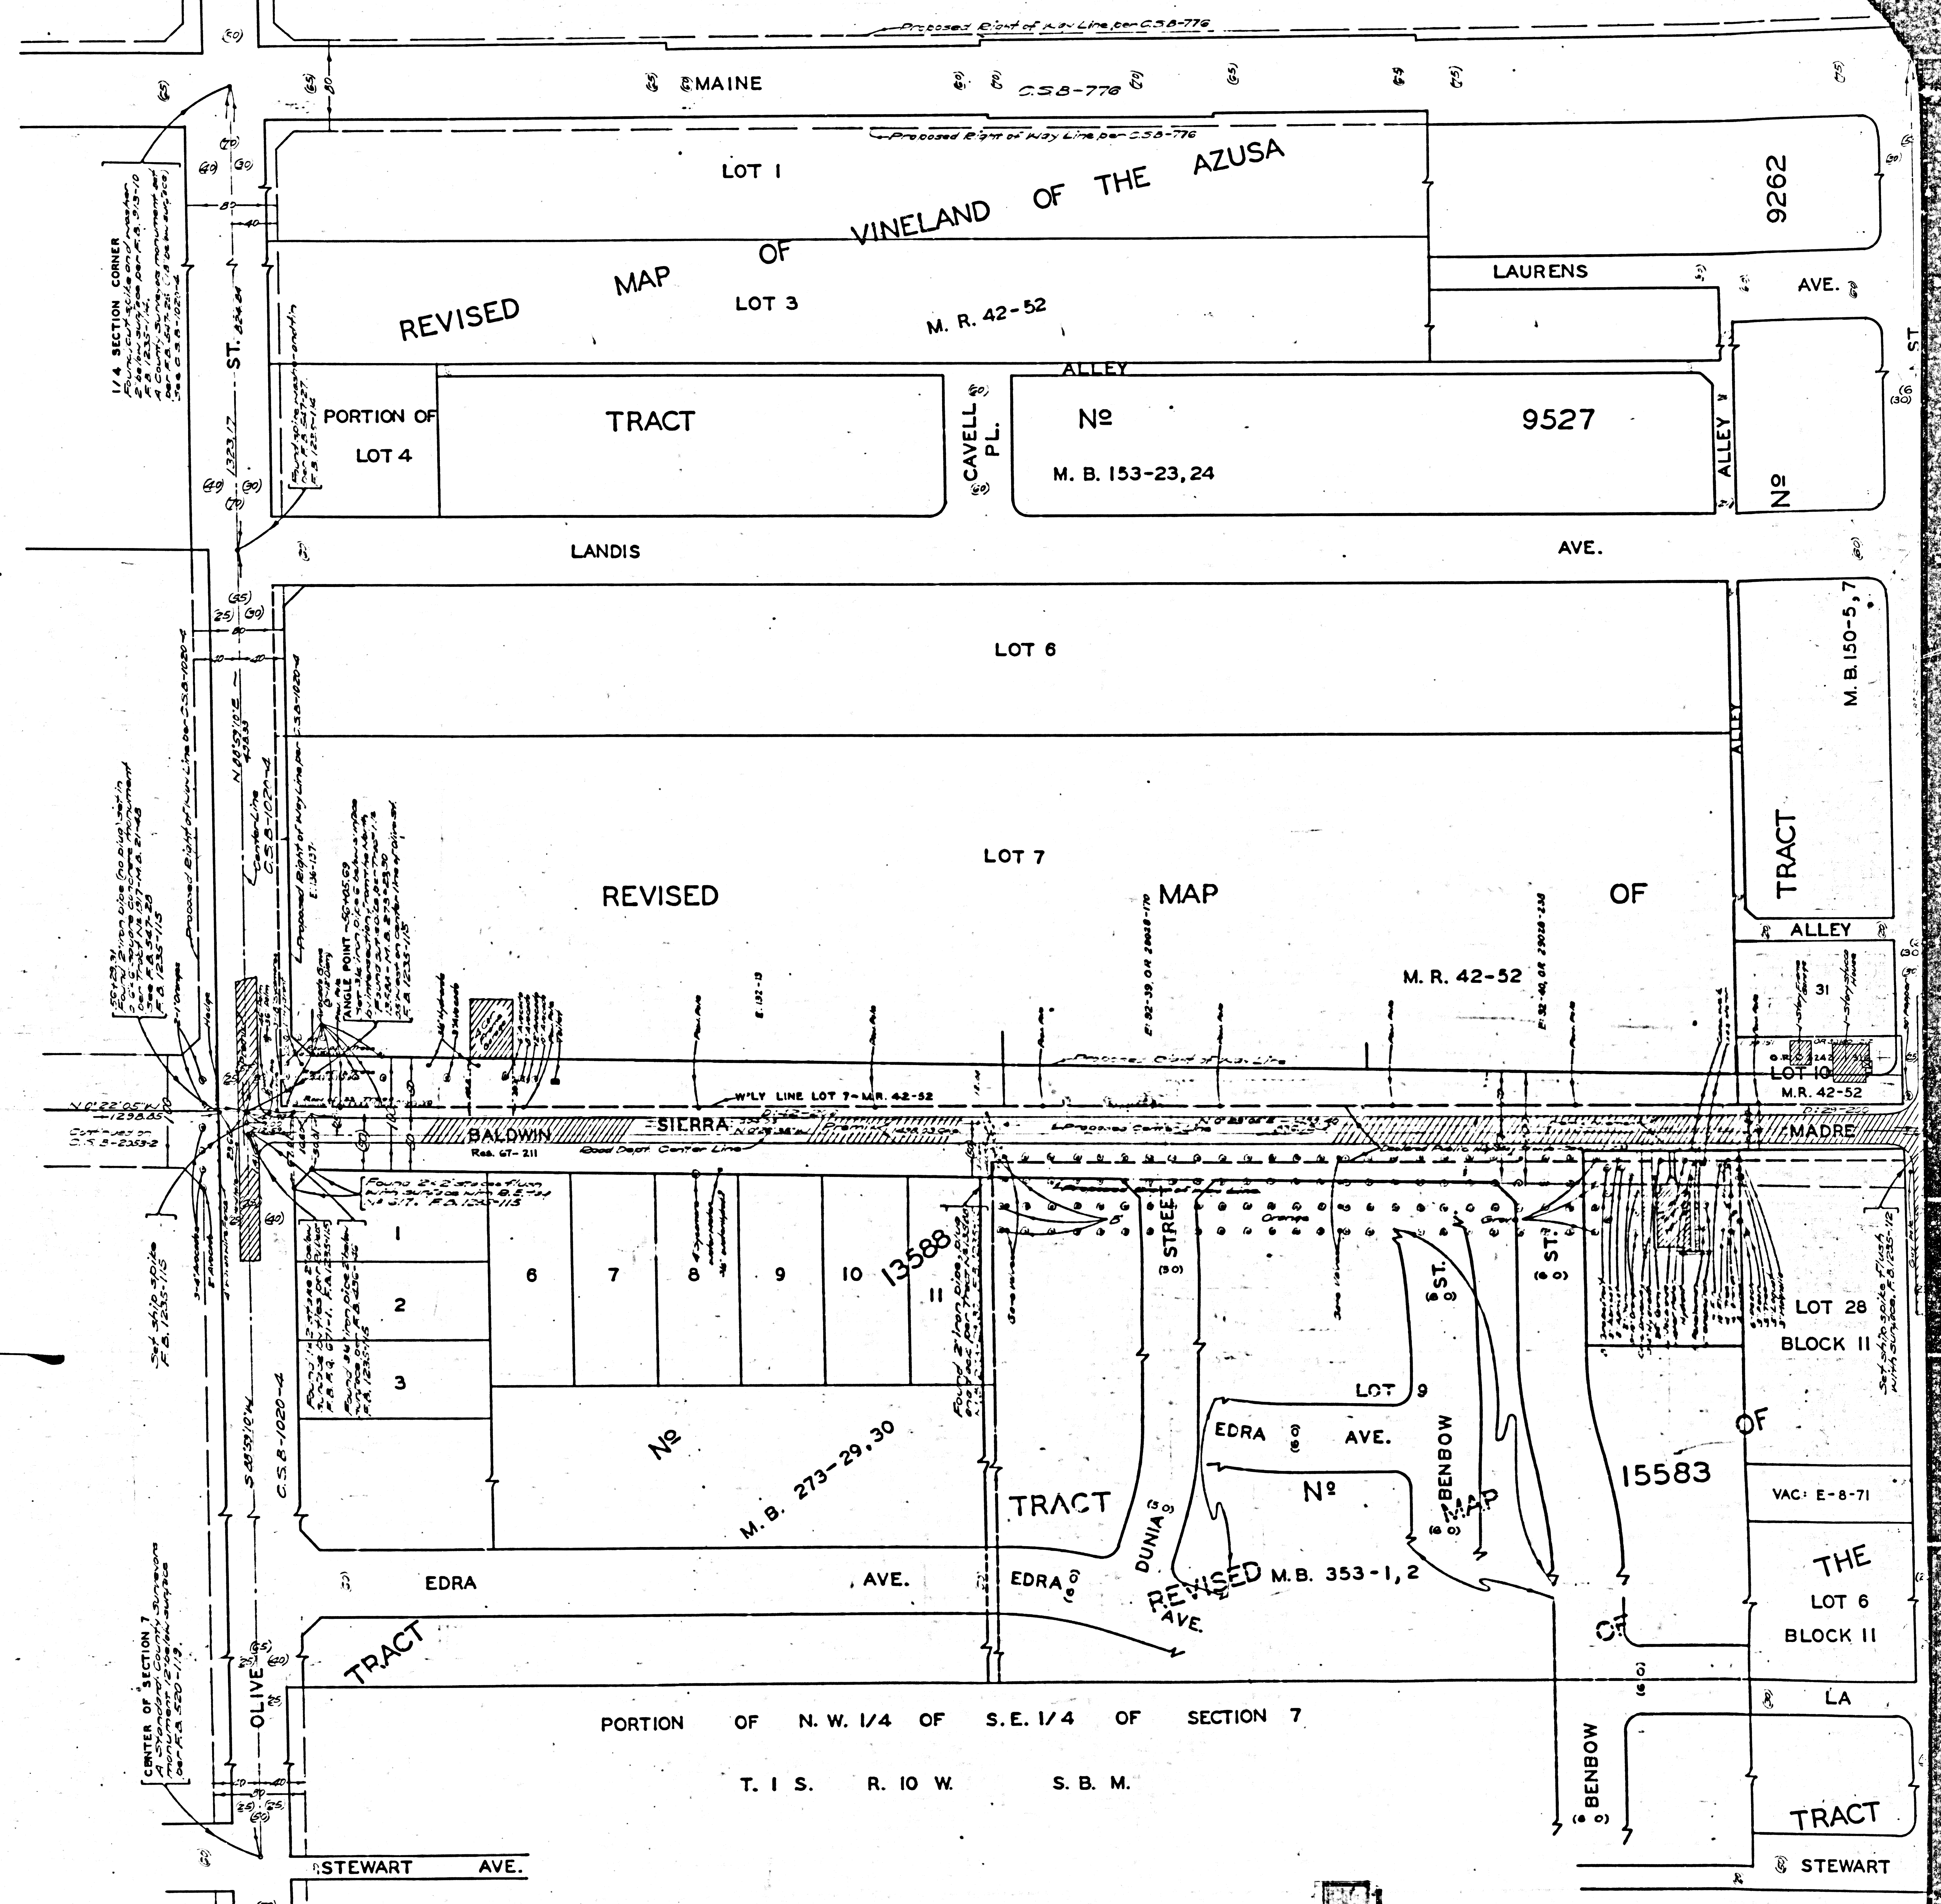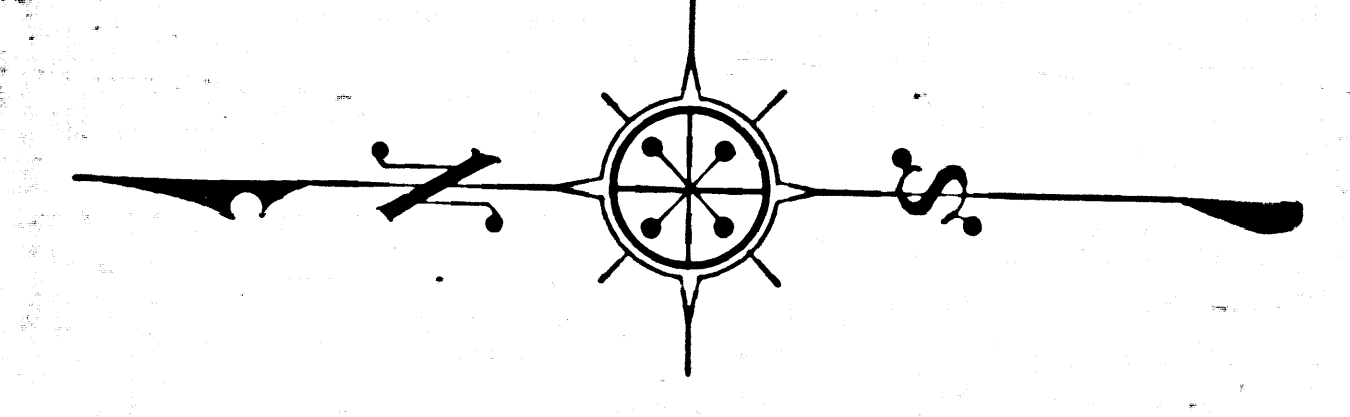

CSB-2053-1
A4 OF A4