


CONSULT SURVEYORS MAP NO. B-5032

CONSULT SURVEYORS MAP NO. B-5032

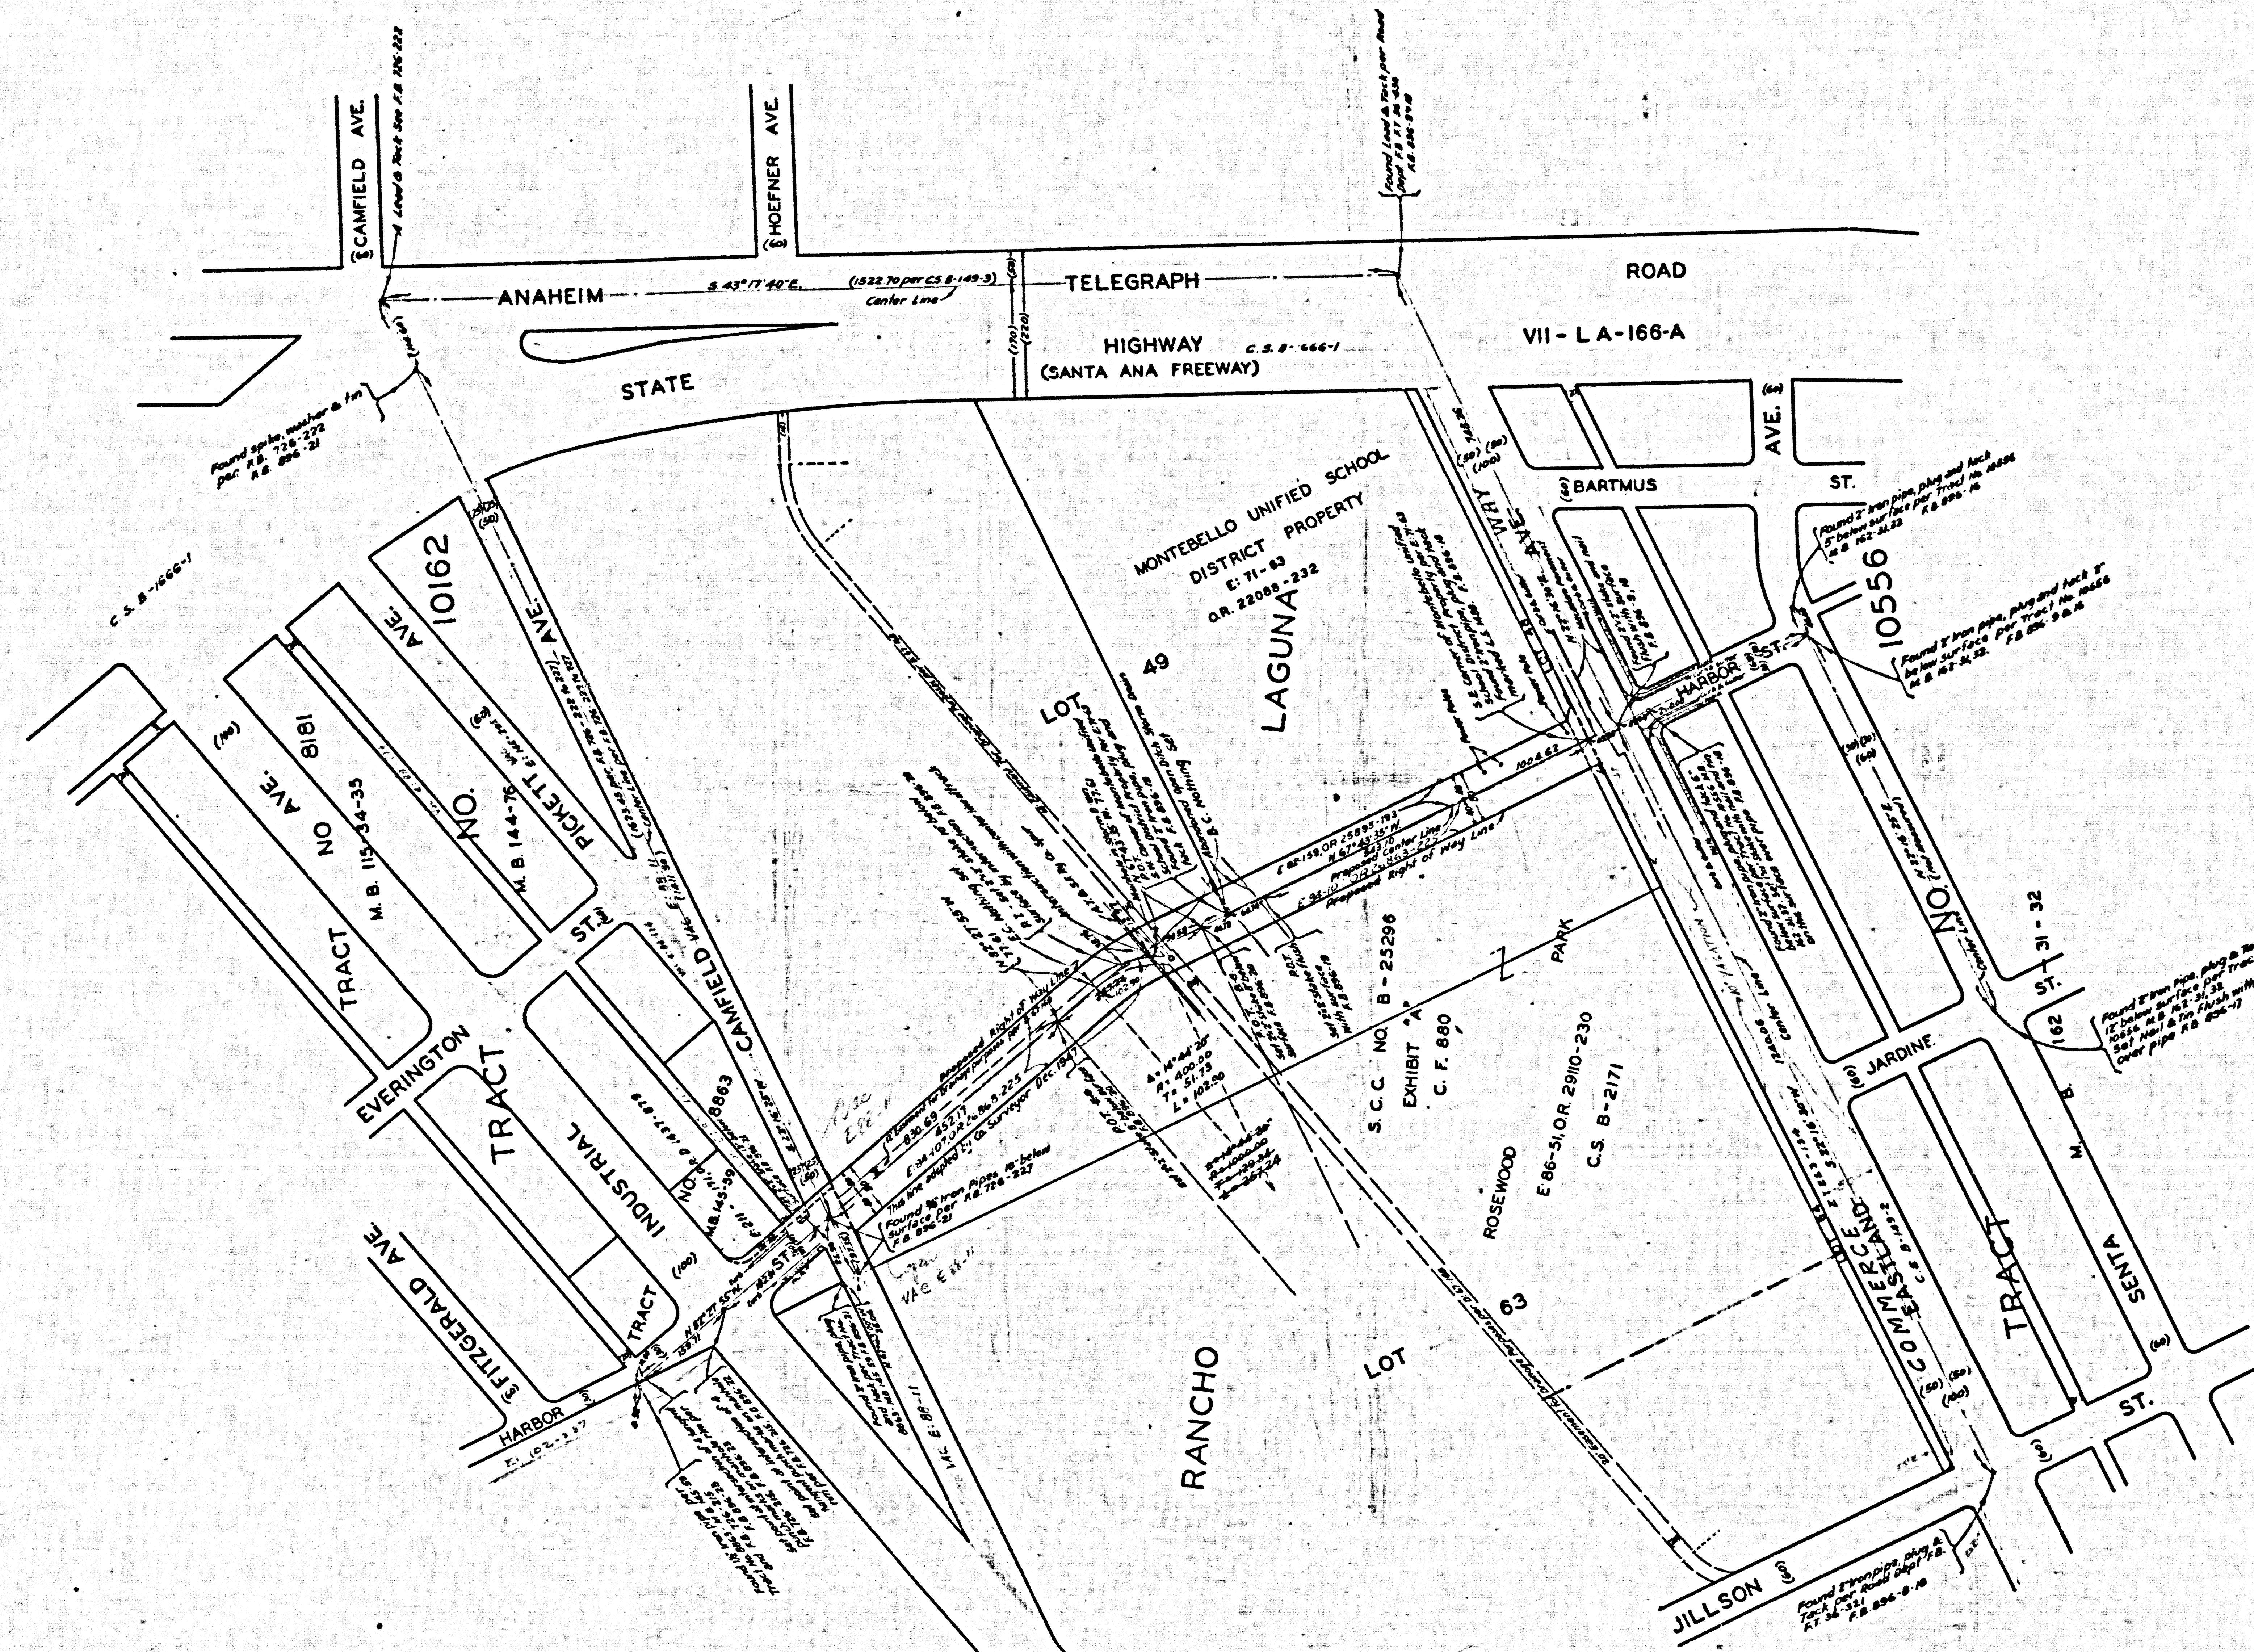

COUNTY OF LOS ANGELES
 MAP OF
HARBOR STREET
 COMMERCIAL FROM WAY
 EASTLAND AVENUE
 TO
 CAMFIELD AVENUE
 COUNTY SURVEYORS MAP NO. B-2055
 SCALE - 1 INCH = 100 FT.

JOB NUMBER 8487
 ALFRED JONES COUNTY SURVEYOR
 SURVEYED JULY 1947
 SURVEYED UNDER INSTRUCTIONS OF THE
 BOARD OF SUPERVISORS PER ORDER DATED
 JUNE 12 1947
 BEARINGS ARE BASED ON THE BEARING OF
 EASTLAND AVE. AS SHOWN ON C.S.B. 149-3
 F.B. 896 8 TO 23 & 156 TO 158
 FIELD WORK BY E.C. WALLACE
 OFFICE WORK BY K.R. M'PHERSON
 C.E. DROWN
 CHECKED BY A. DREW

INDEX 36
 Revised by C.E. Drown 12-29-47

CSB-2055
 A10FA1

CONSULT SURVEYORS MAP NO. B-5032

CONSULT SURVEYORS MAP NO. B-5032