



MARGINAL MAP  
SHOWING  
TOPOGRAPHY  
SCALE 1 INCH = 20 FT.  
FIELD WORK BY... R.L. WILLEY  
OFFICE WORK BY... K.R. McPHERSON  
CHECKED BY... K.R. McPHERSON  
F.B. 896-213-220  
DATUM - MEAN SEA LEVEL  
ELEVATIONS SHOWN HEREON ARE BASED ON  
THE ELEVATION OF B.M. NO. 65A (L.B. 758-69)  
WHICH IS BASED ON THE LOS ANGELES COUNTY  
ROAD DEPT. DATUM PER B.A. 41-18  
Underground utilities and pipe  
lines added July, 1948 - C.W.C.

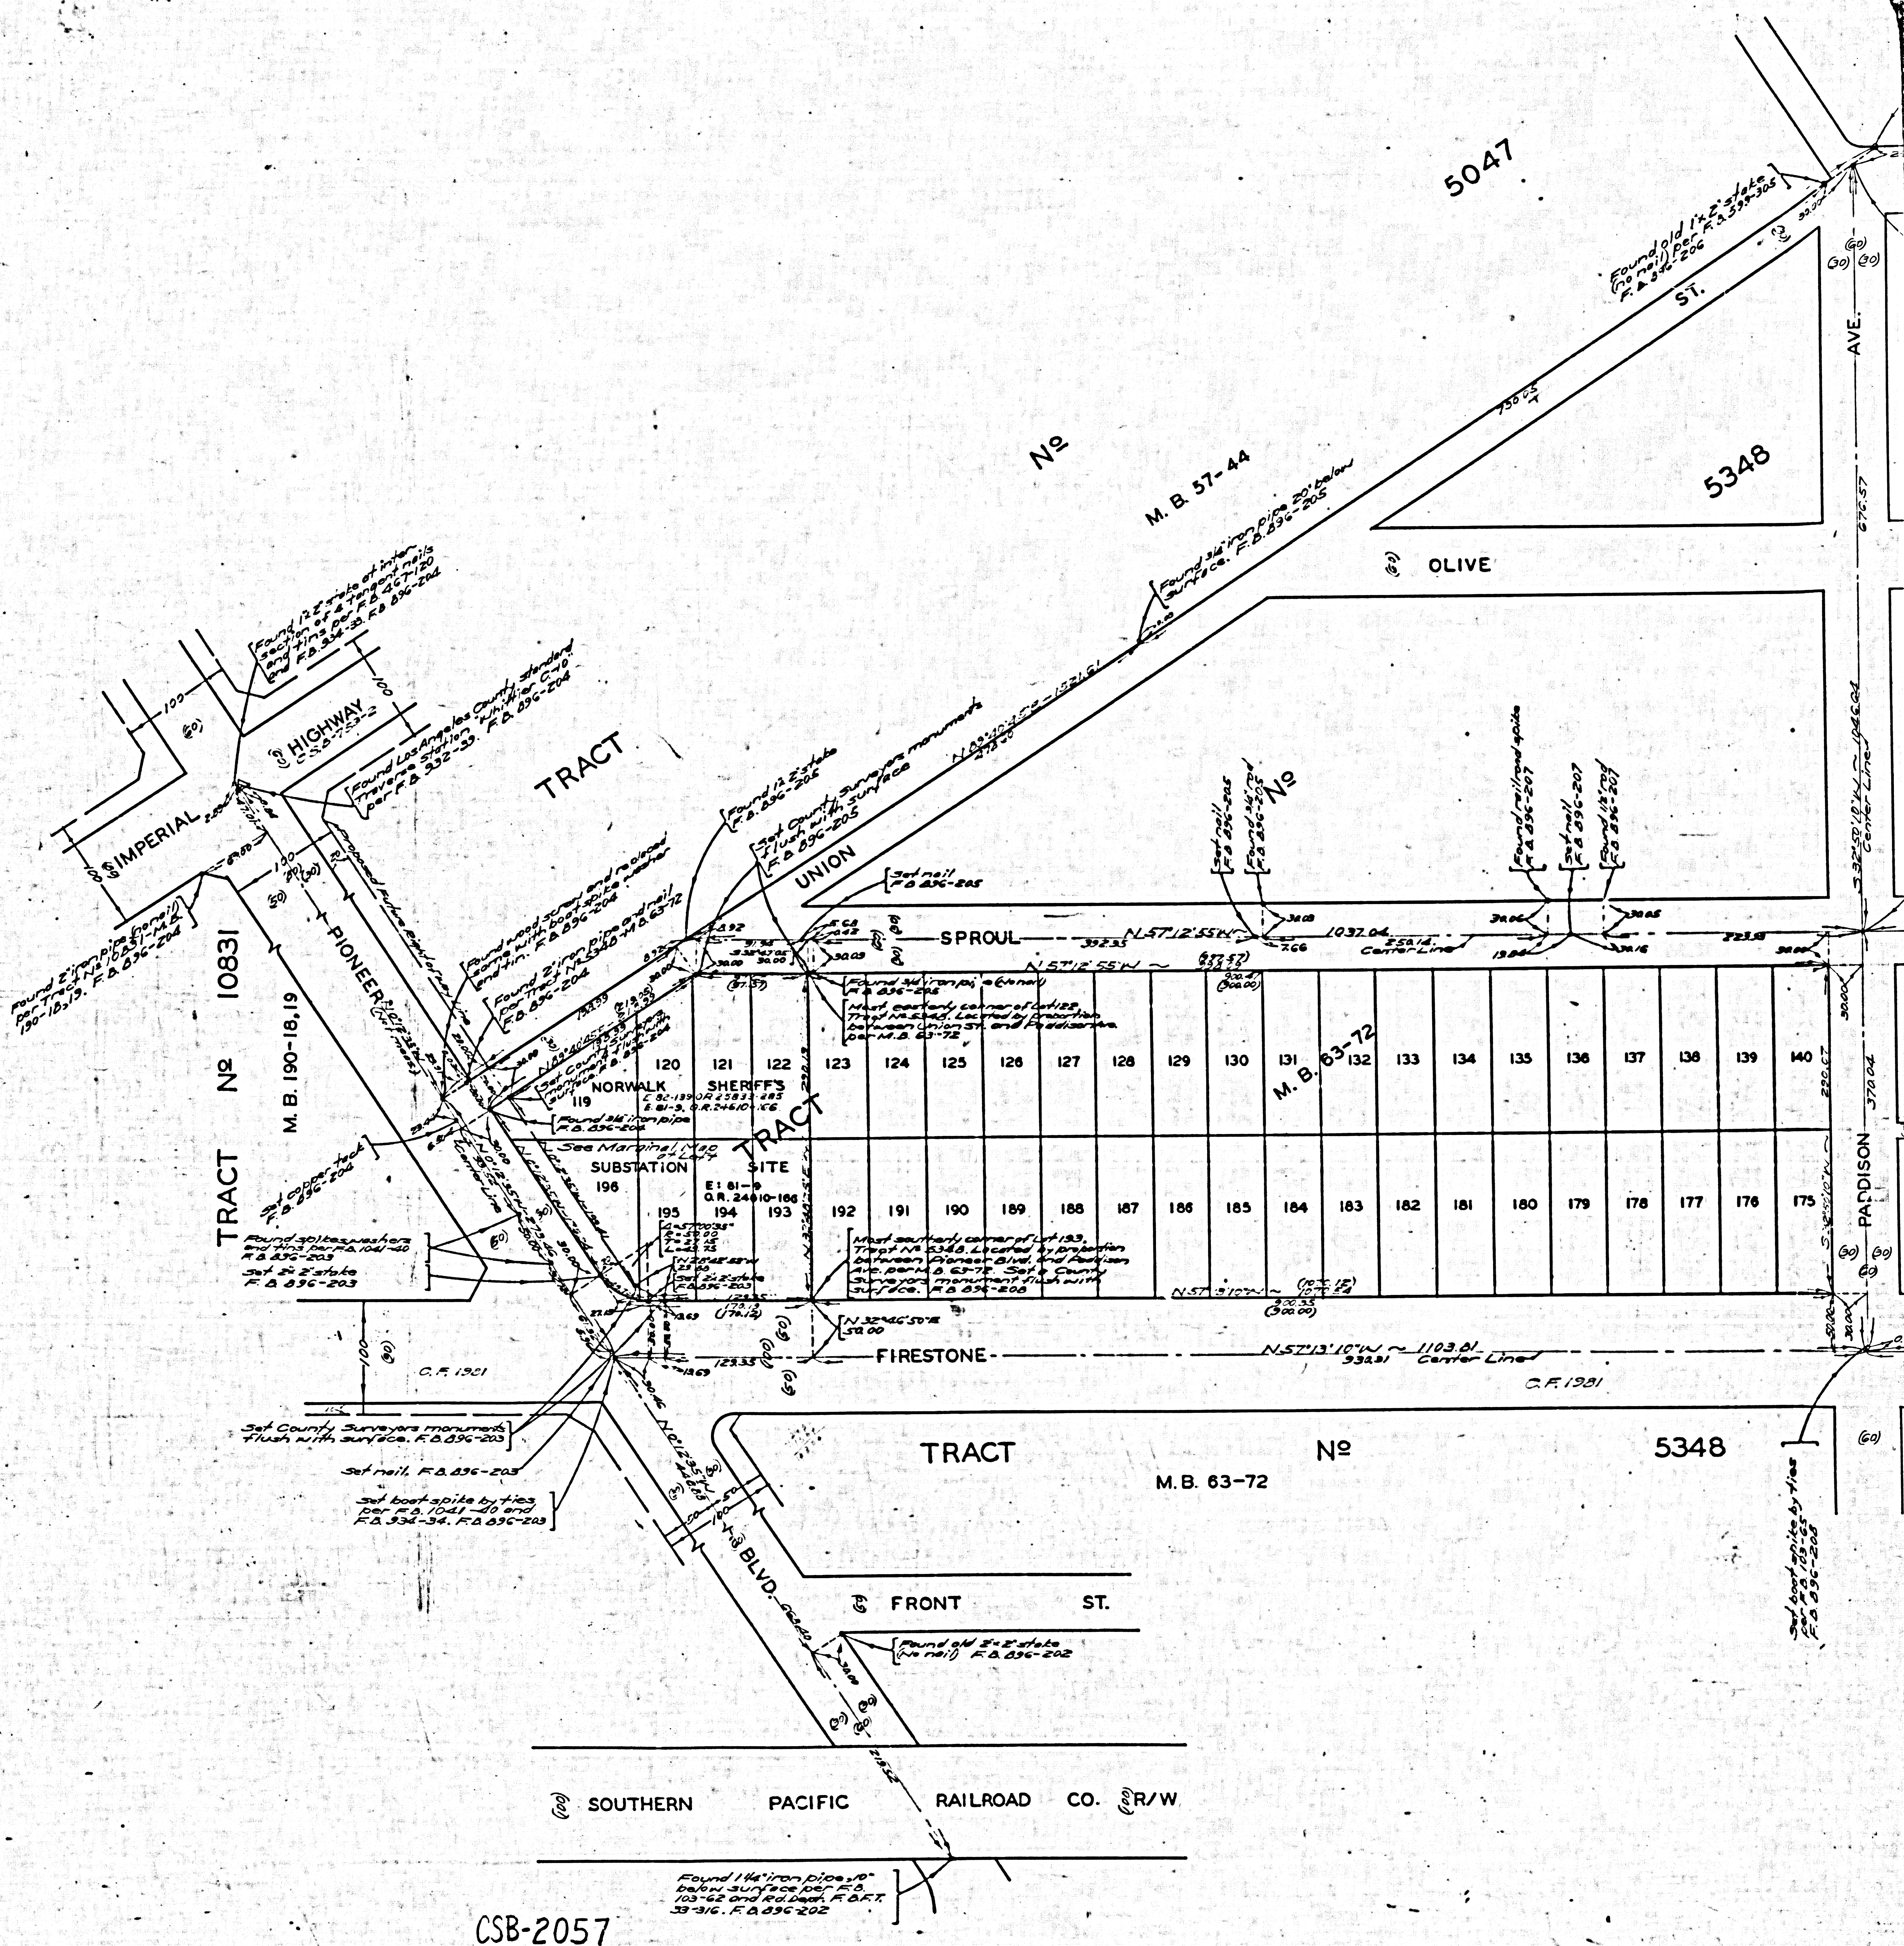

COMPLA 2057A057 NVA NR B-5031

COMPLA 2057A057 NVA NR B-5031

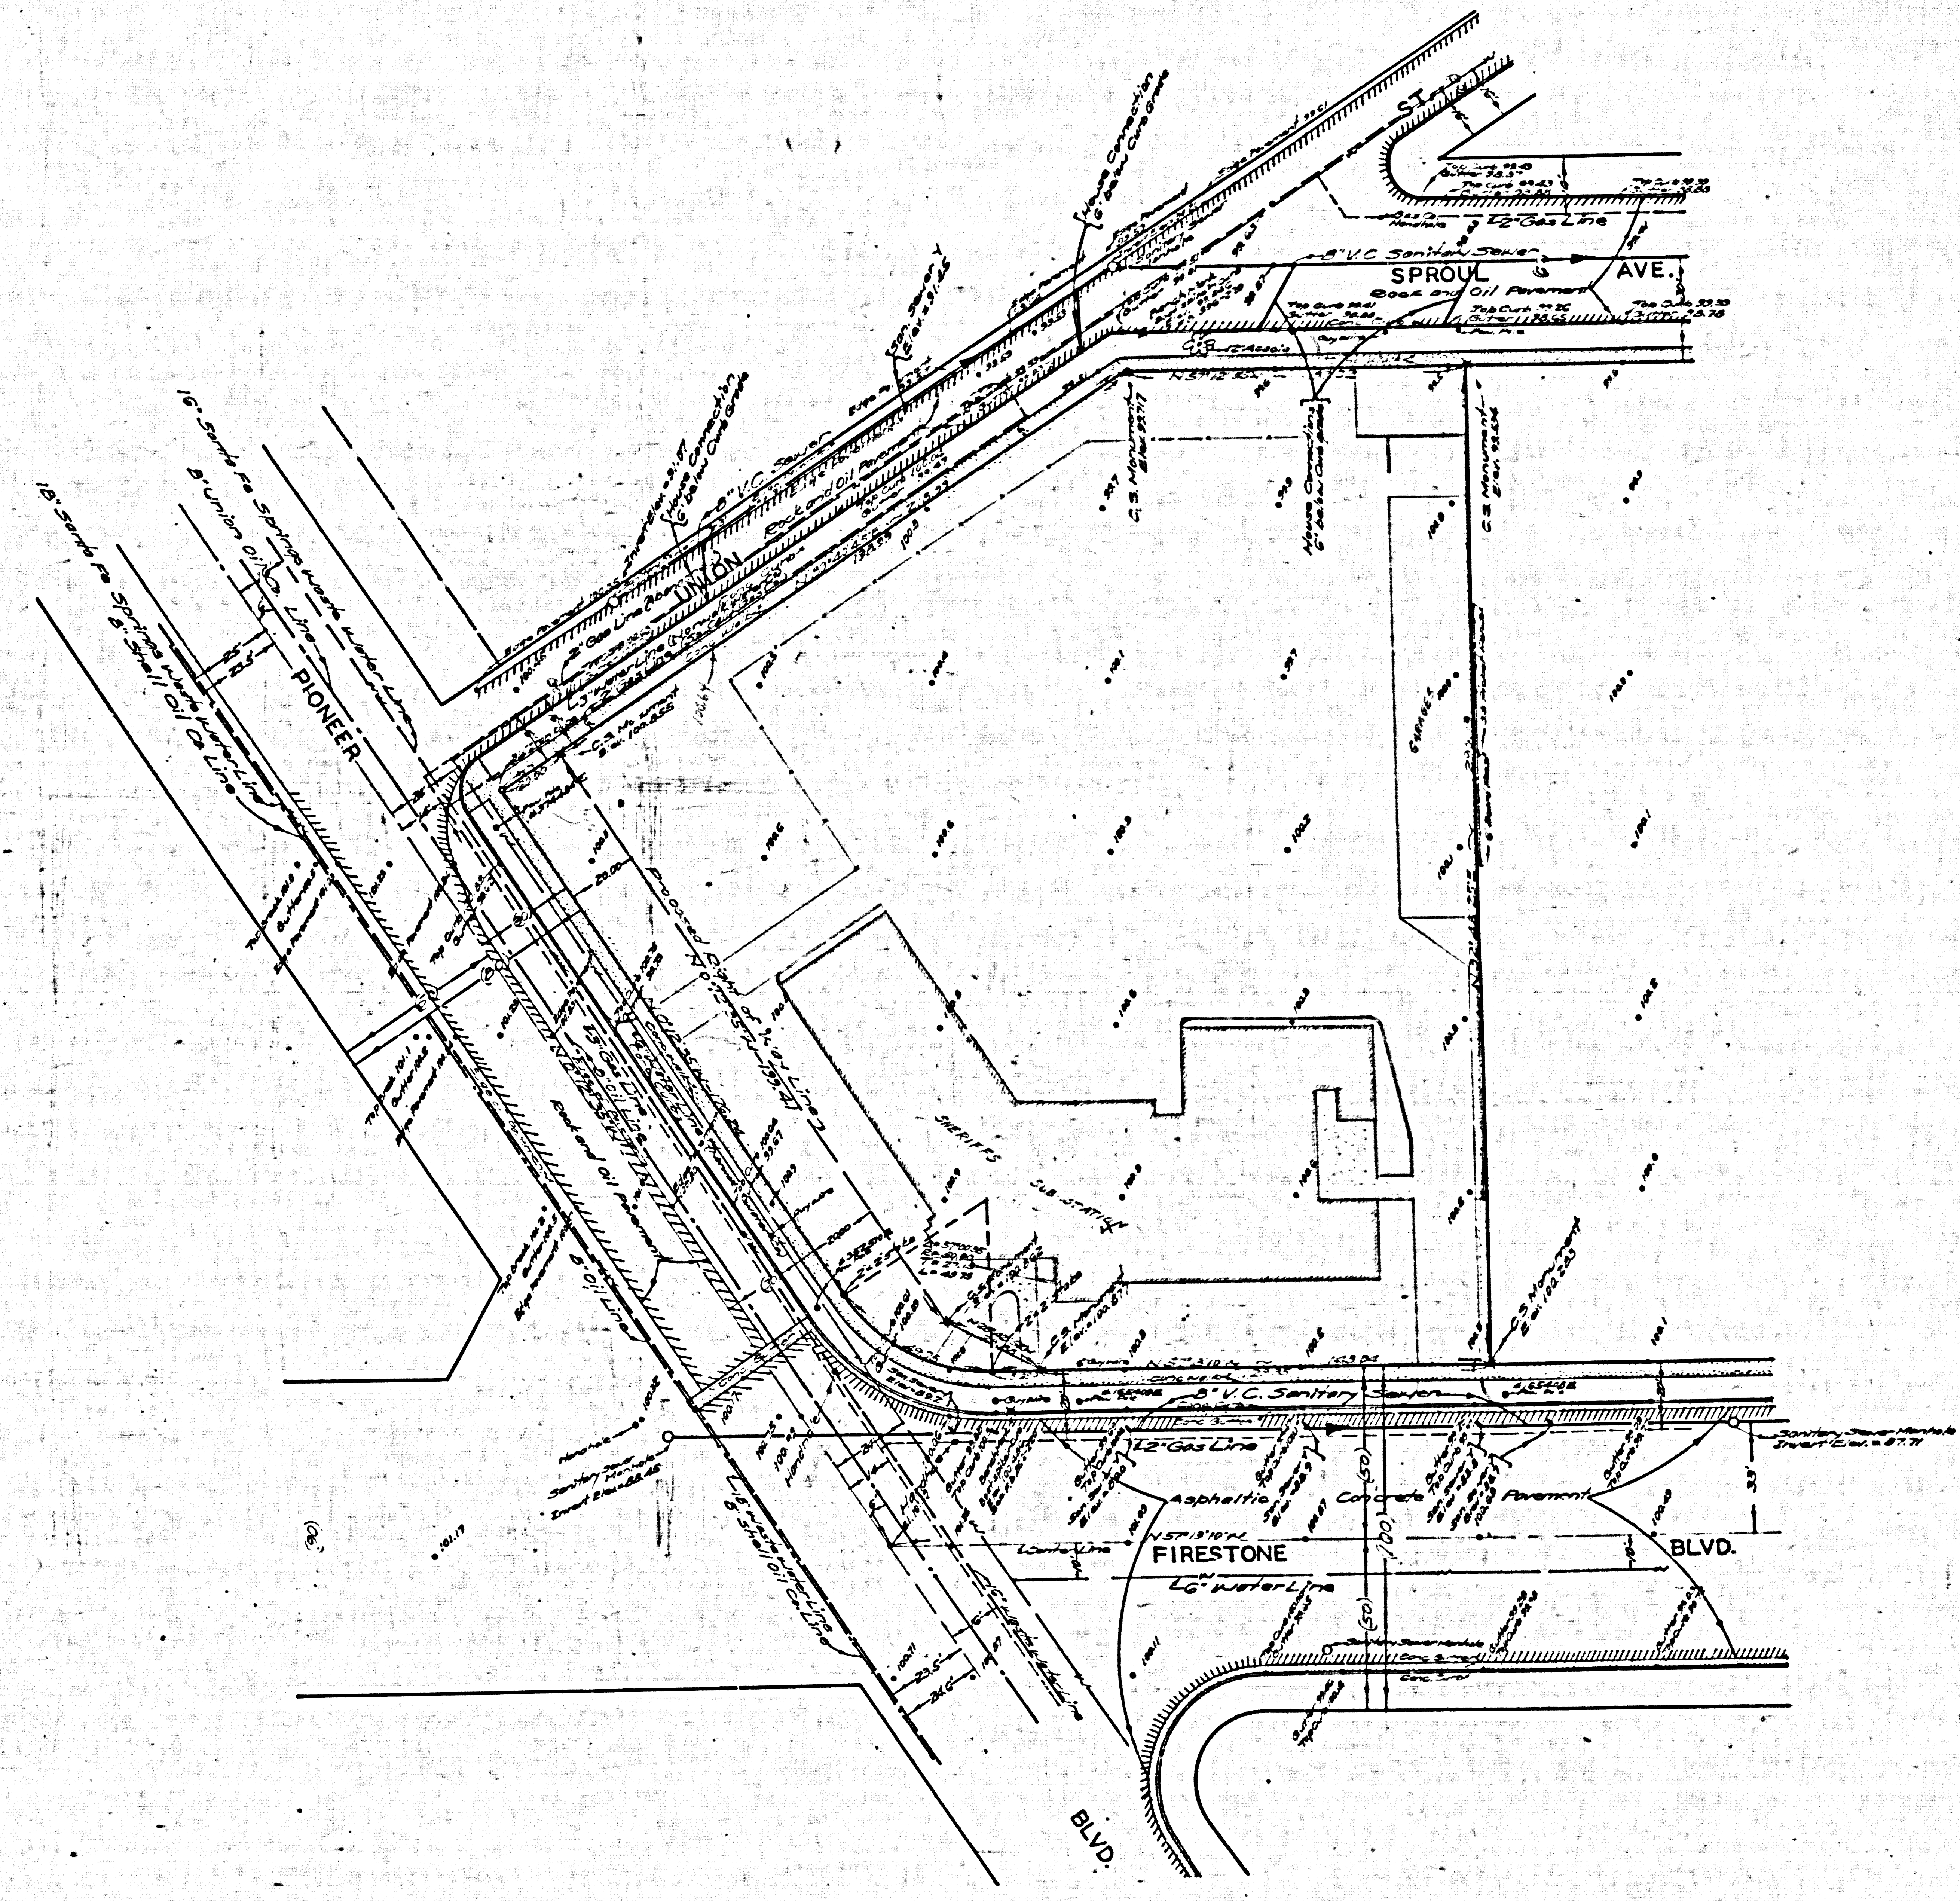

MARGINAL MAP  
SHOWING  
TOPOGRAPHY  
SCALE: 1 INCH = 20 FT.  
FIELD WORK BY . . . R. L. WILLEY  
OFFICE WORK BY . . . R. R. M'PHERSON  
C. W. COX  
CHECKED BY . . . R. R. M'PHERSON  
P. B. 895-213-220  
DATUM - MEAN SEA LEVEL  
ELEVATIONS SHOWN HEREON ARE BASED ON  
THE ELEVATION OF B.M. NO. 65A (L.S. 758-89)  
WHICH IS BASED ON THE LOS ANGELES COUNTY  
ROAD DEPT. DATUM PER S.A. 41-18  
*Underground utilities and pipe  
lines added July, 1948 - C.W.C.*

CSB-2057  
A3 OF A3