


COUNTY SURVEYOR NOV. 1949
 SEE C.S. 8974-2

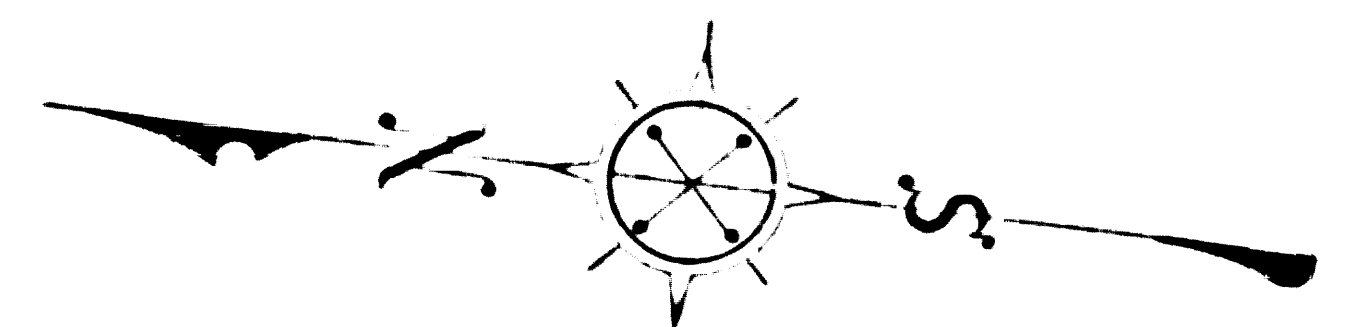

COUNTY OF LOS ANGELES
 MAP OF
SANTA FE AVENUE
 FROM
 CENTURY BOULEVARD
 TO
 WEBER AVENUE
 COUNTY SURVEYORS MAP NO B-2069
 SCALE: 1 INCH = 100 FT.

JOB NUMBER 8417



C.E. ARNOLD - COUNTY SURVEYOR
 SURVEYED AUG. 1948 TO FEB. 1947

SURVEYED UNDER INSTRUCTIONS OF THE
 BOARD OF SUPERVISORS PER ORDER DATED
 NOVEMBER 20, 1945.


BEARINGS ARE BASED ON THE CALIFORNIA
 COORDINATE SYSTEM, ZONE 7, PER CHAPTER
 1307, STATUTES 1947. - SEE C.S. 9423.

FB 248-39 FB 1119-15-21 25 31 40 31
 FB 1149-198-206 FB 1164-8-12 16-18, 2 FB 1231-1-60

FIELD WORK BY: C.V. CRUMLEY
 OFFICE WORK BY: L.C. WILSON
 CHECKED BY: R.W. MALLISTER
 D.M. FINLEY

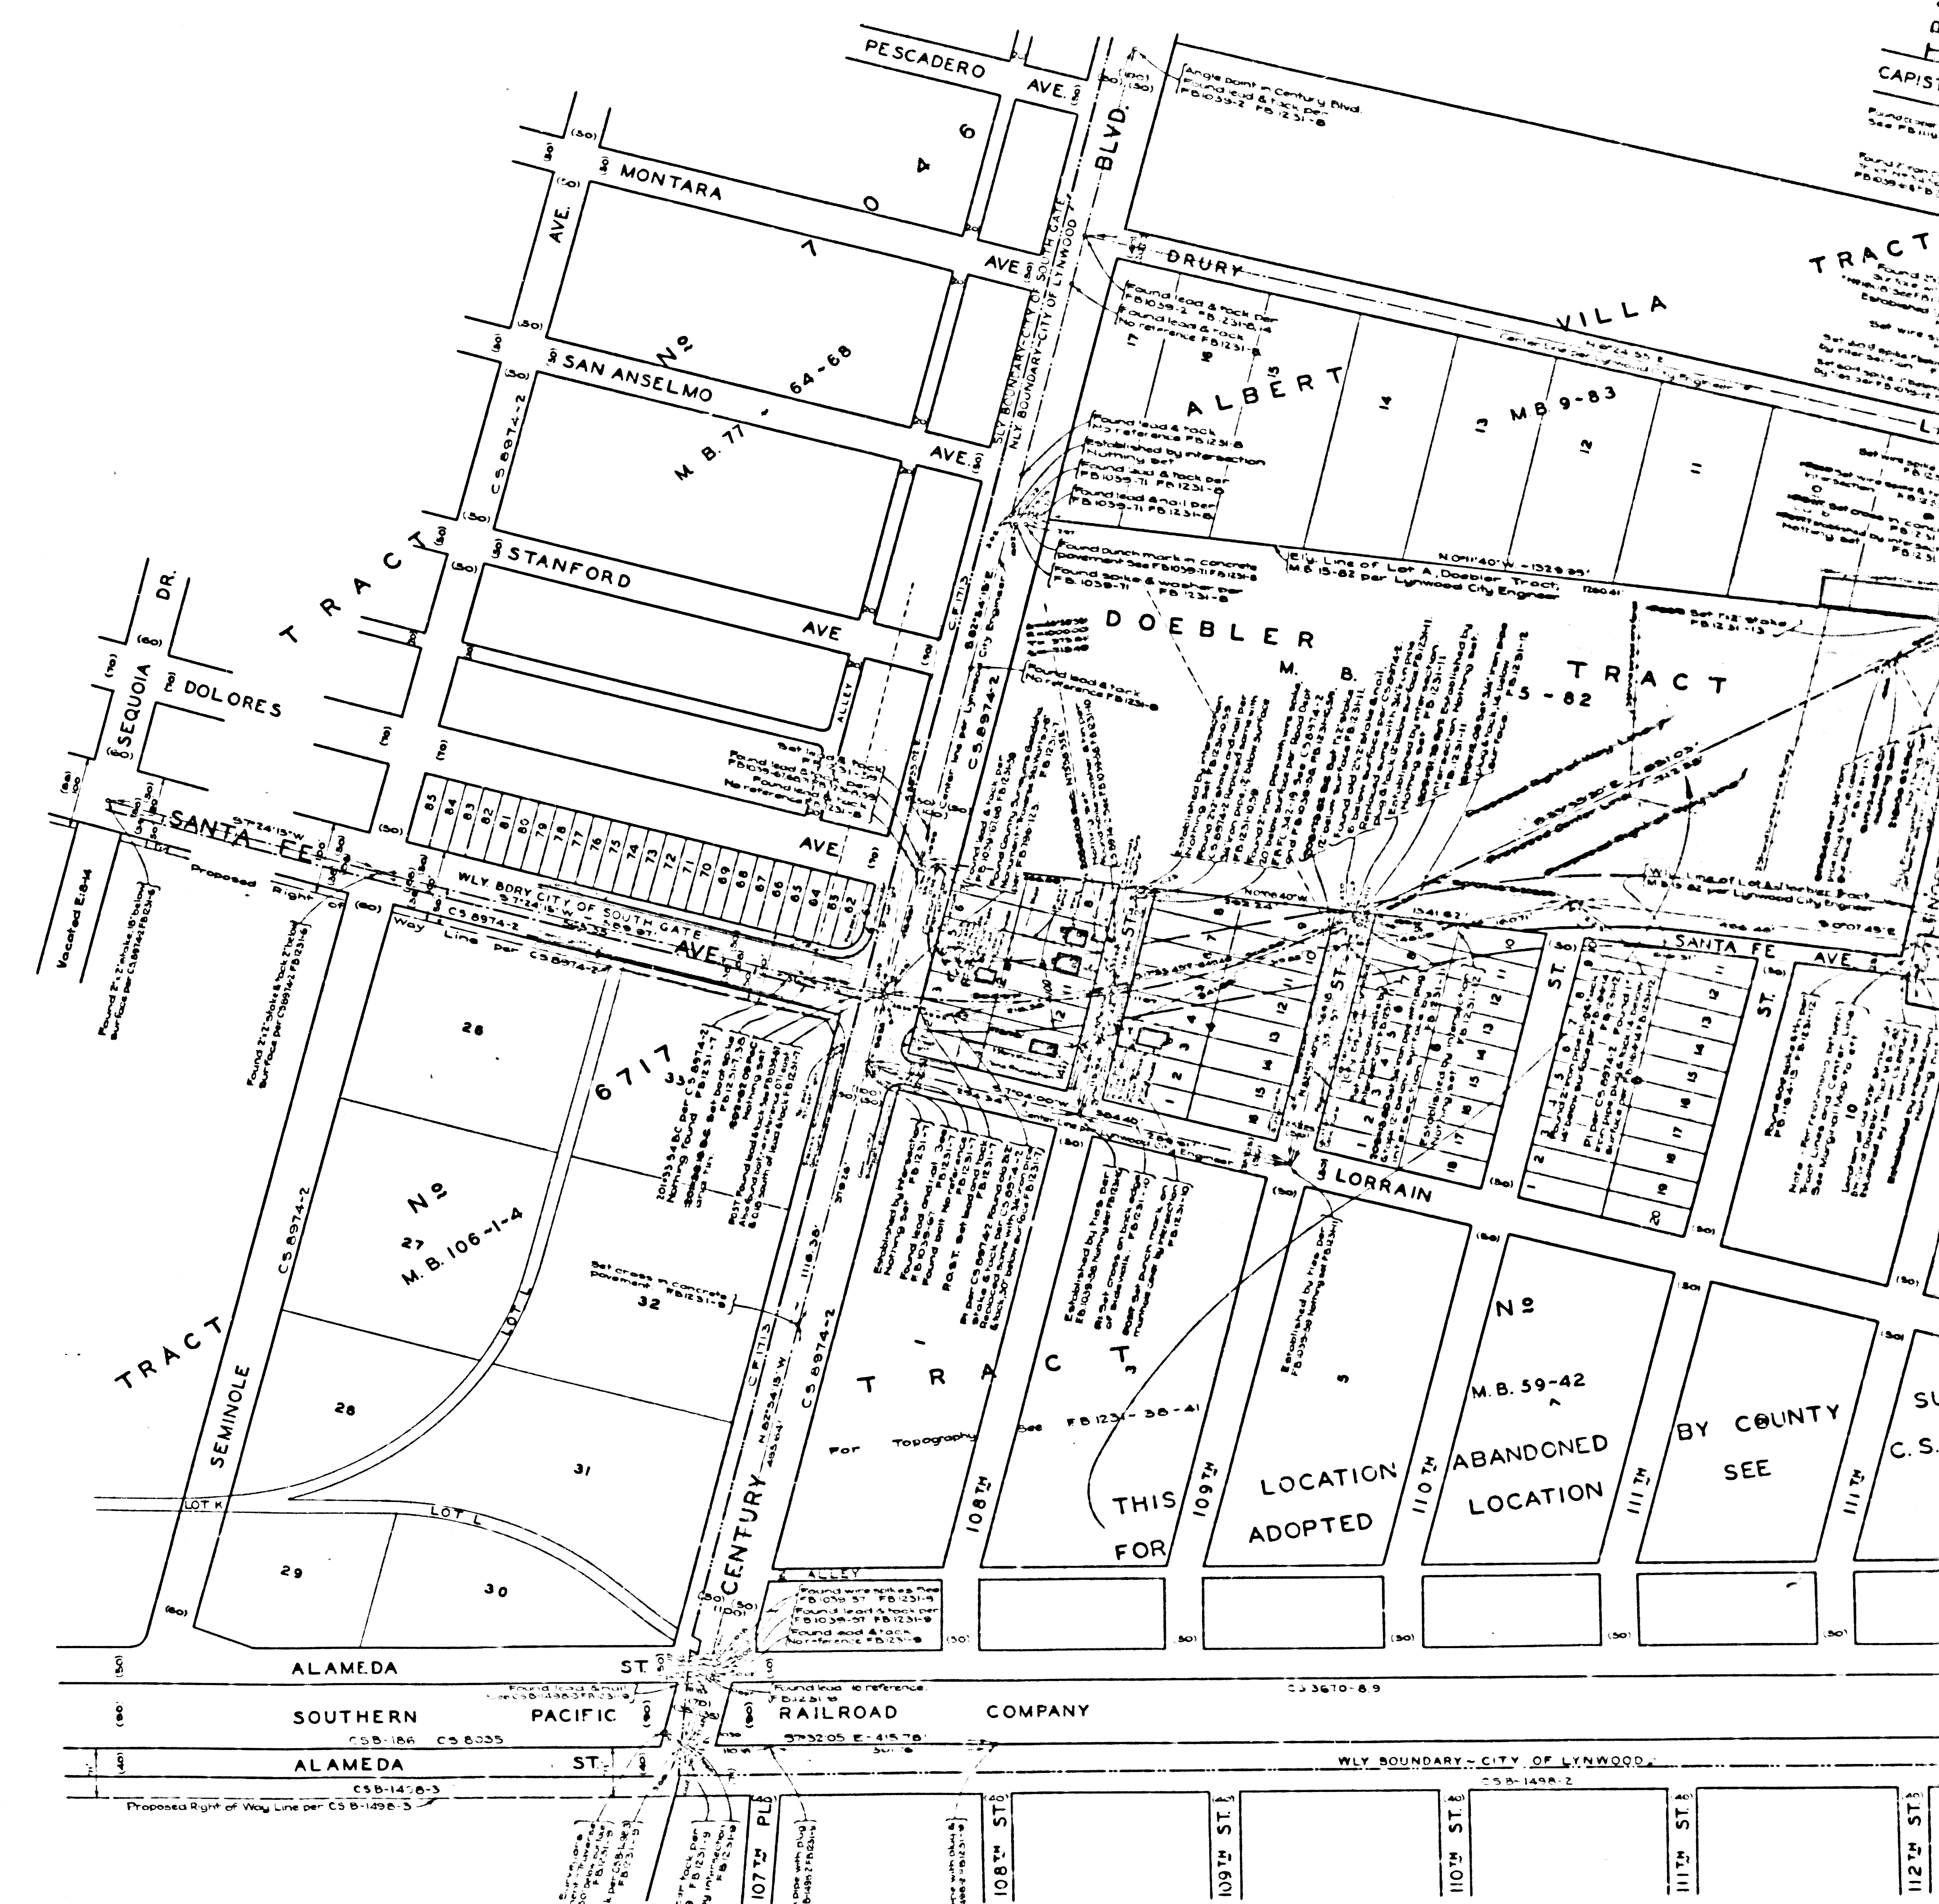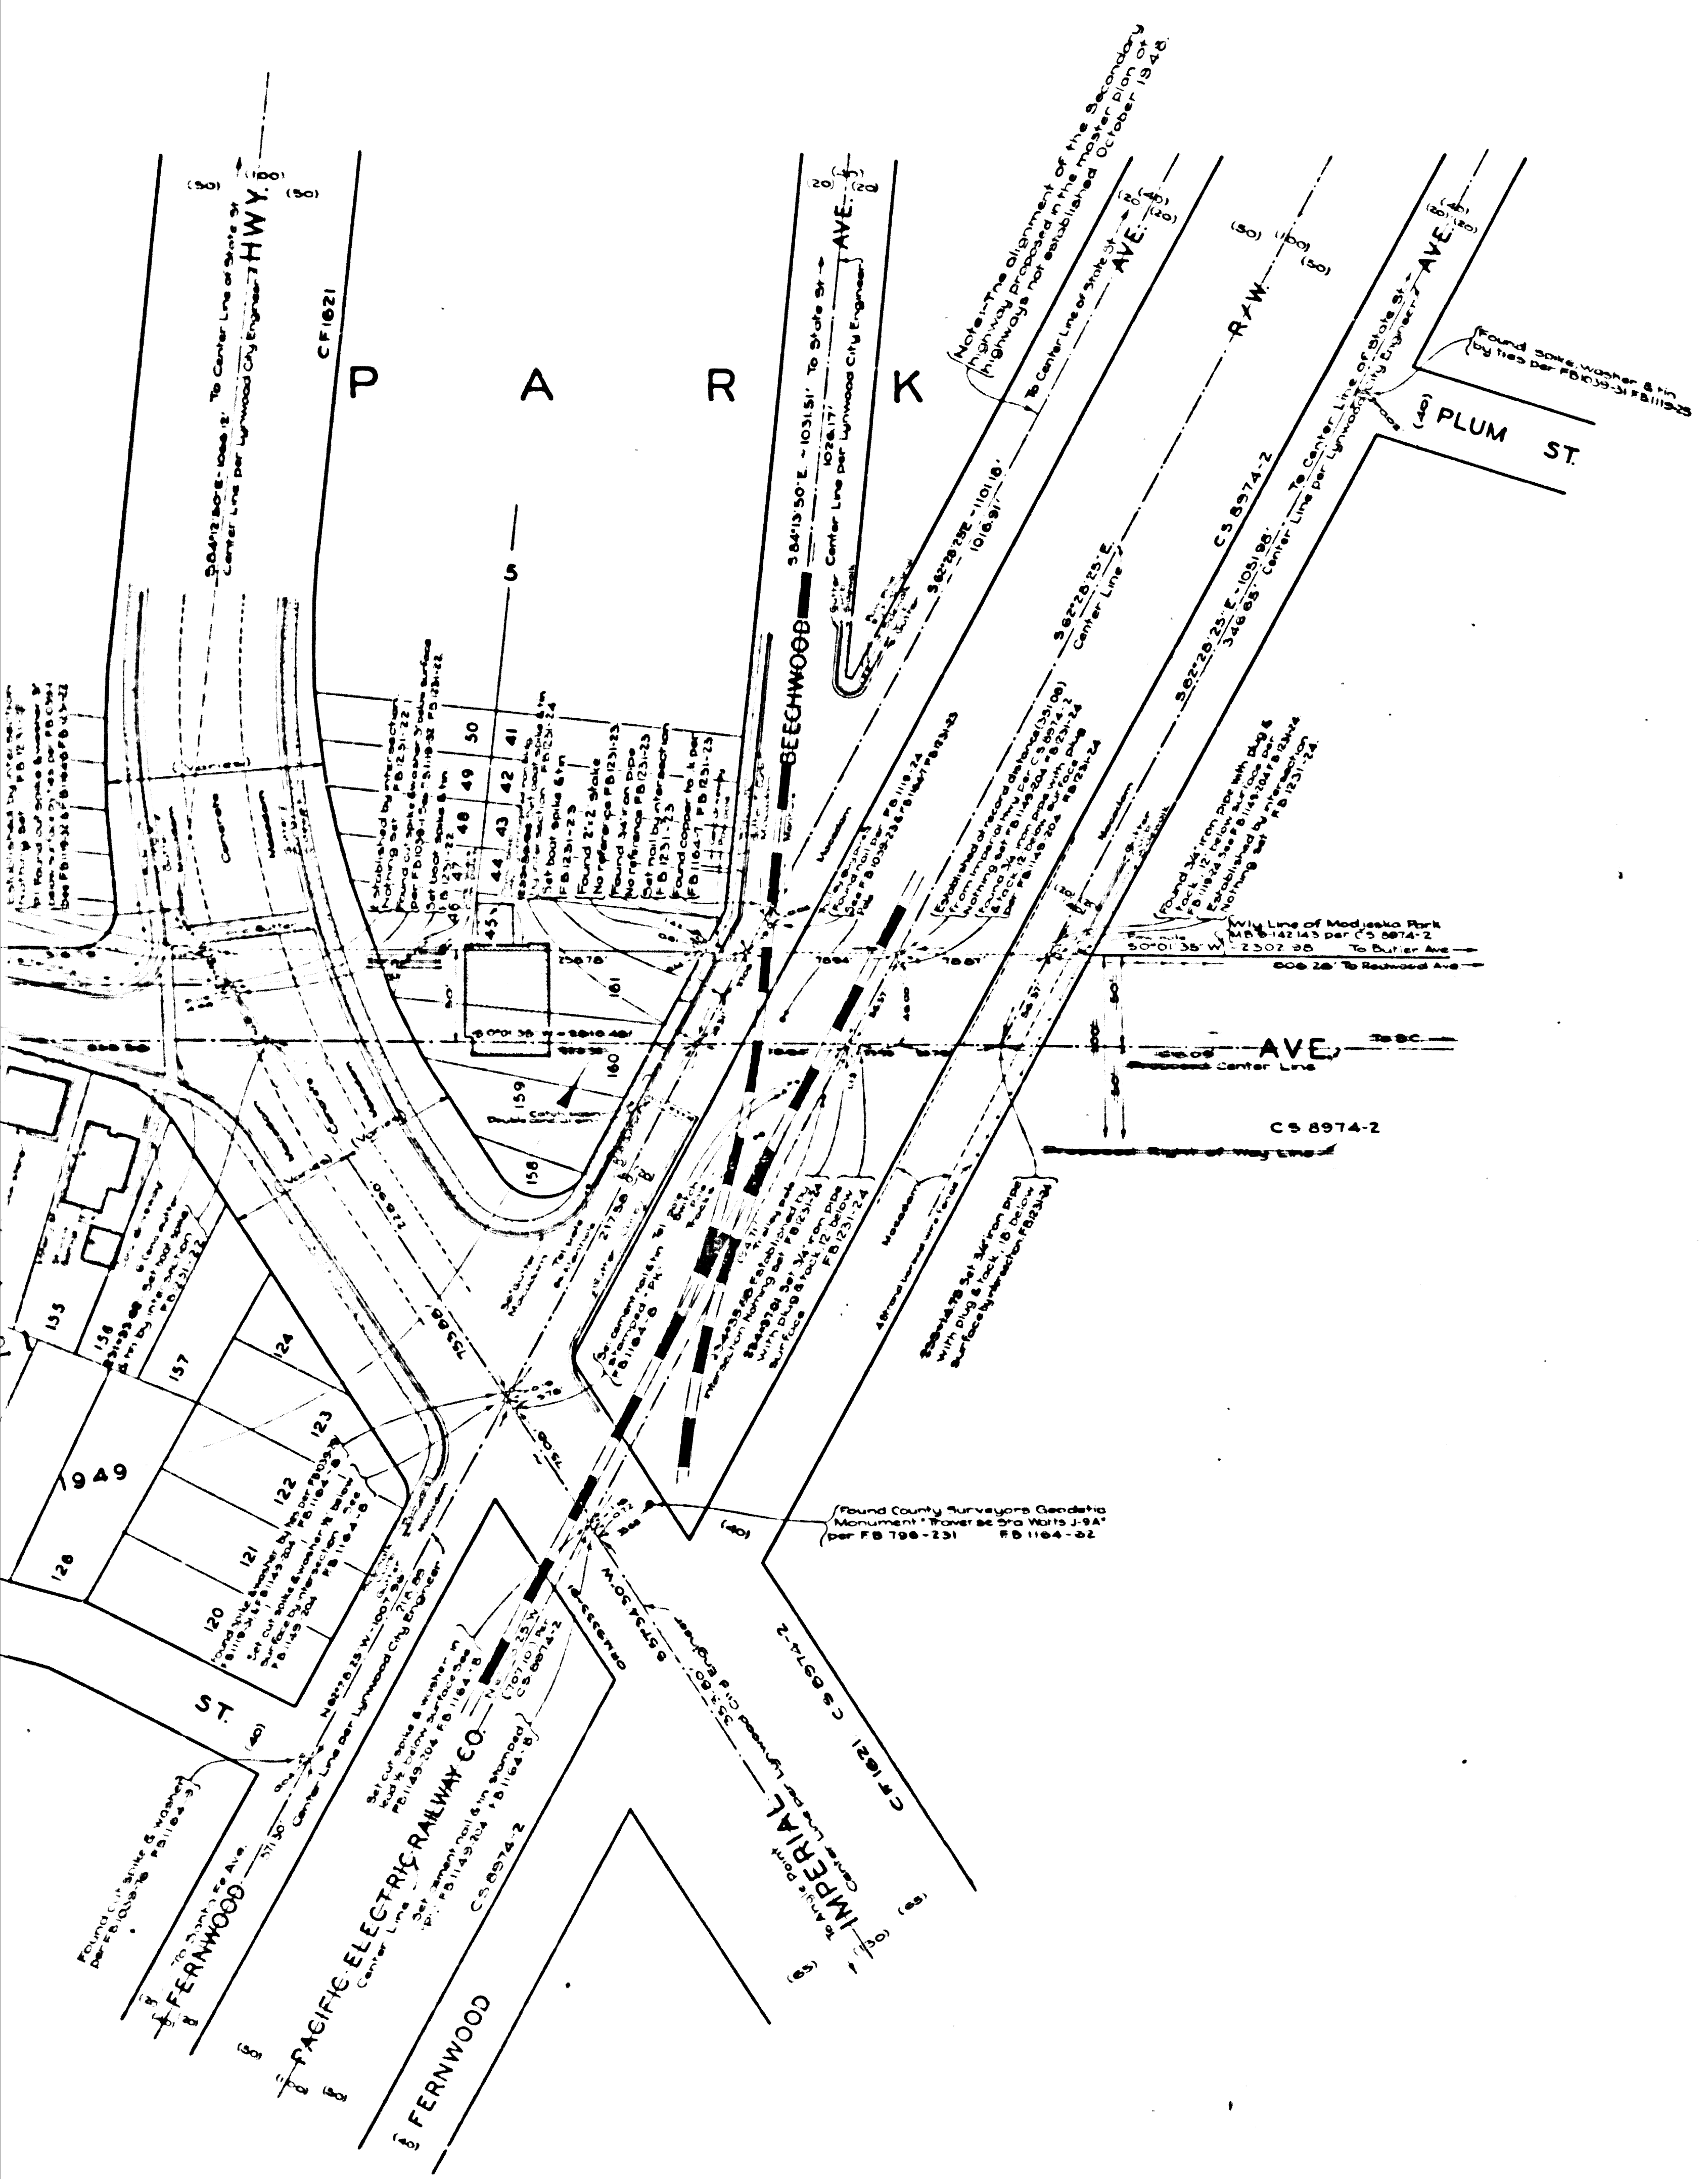

CSB-2069
A3 OF A4

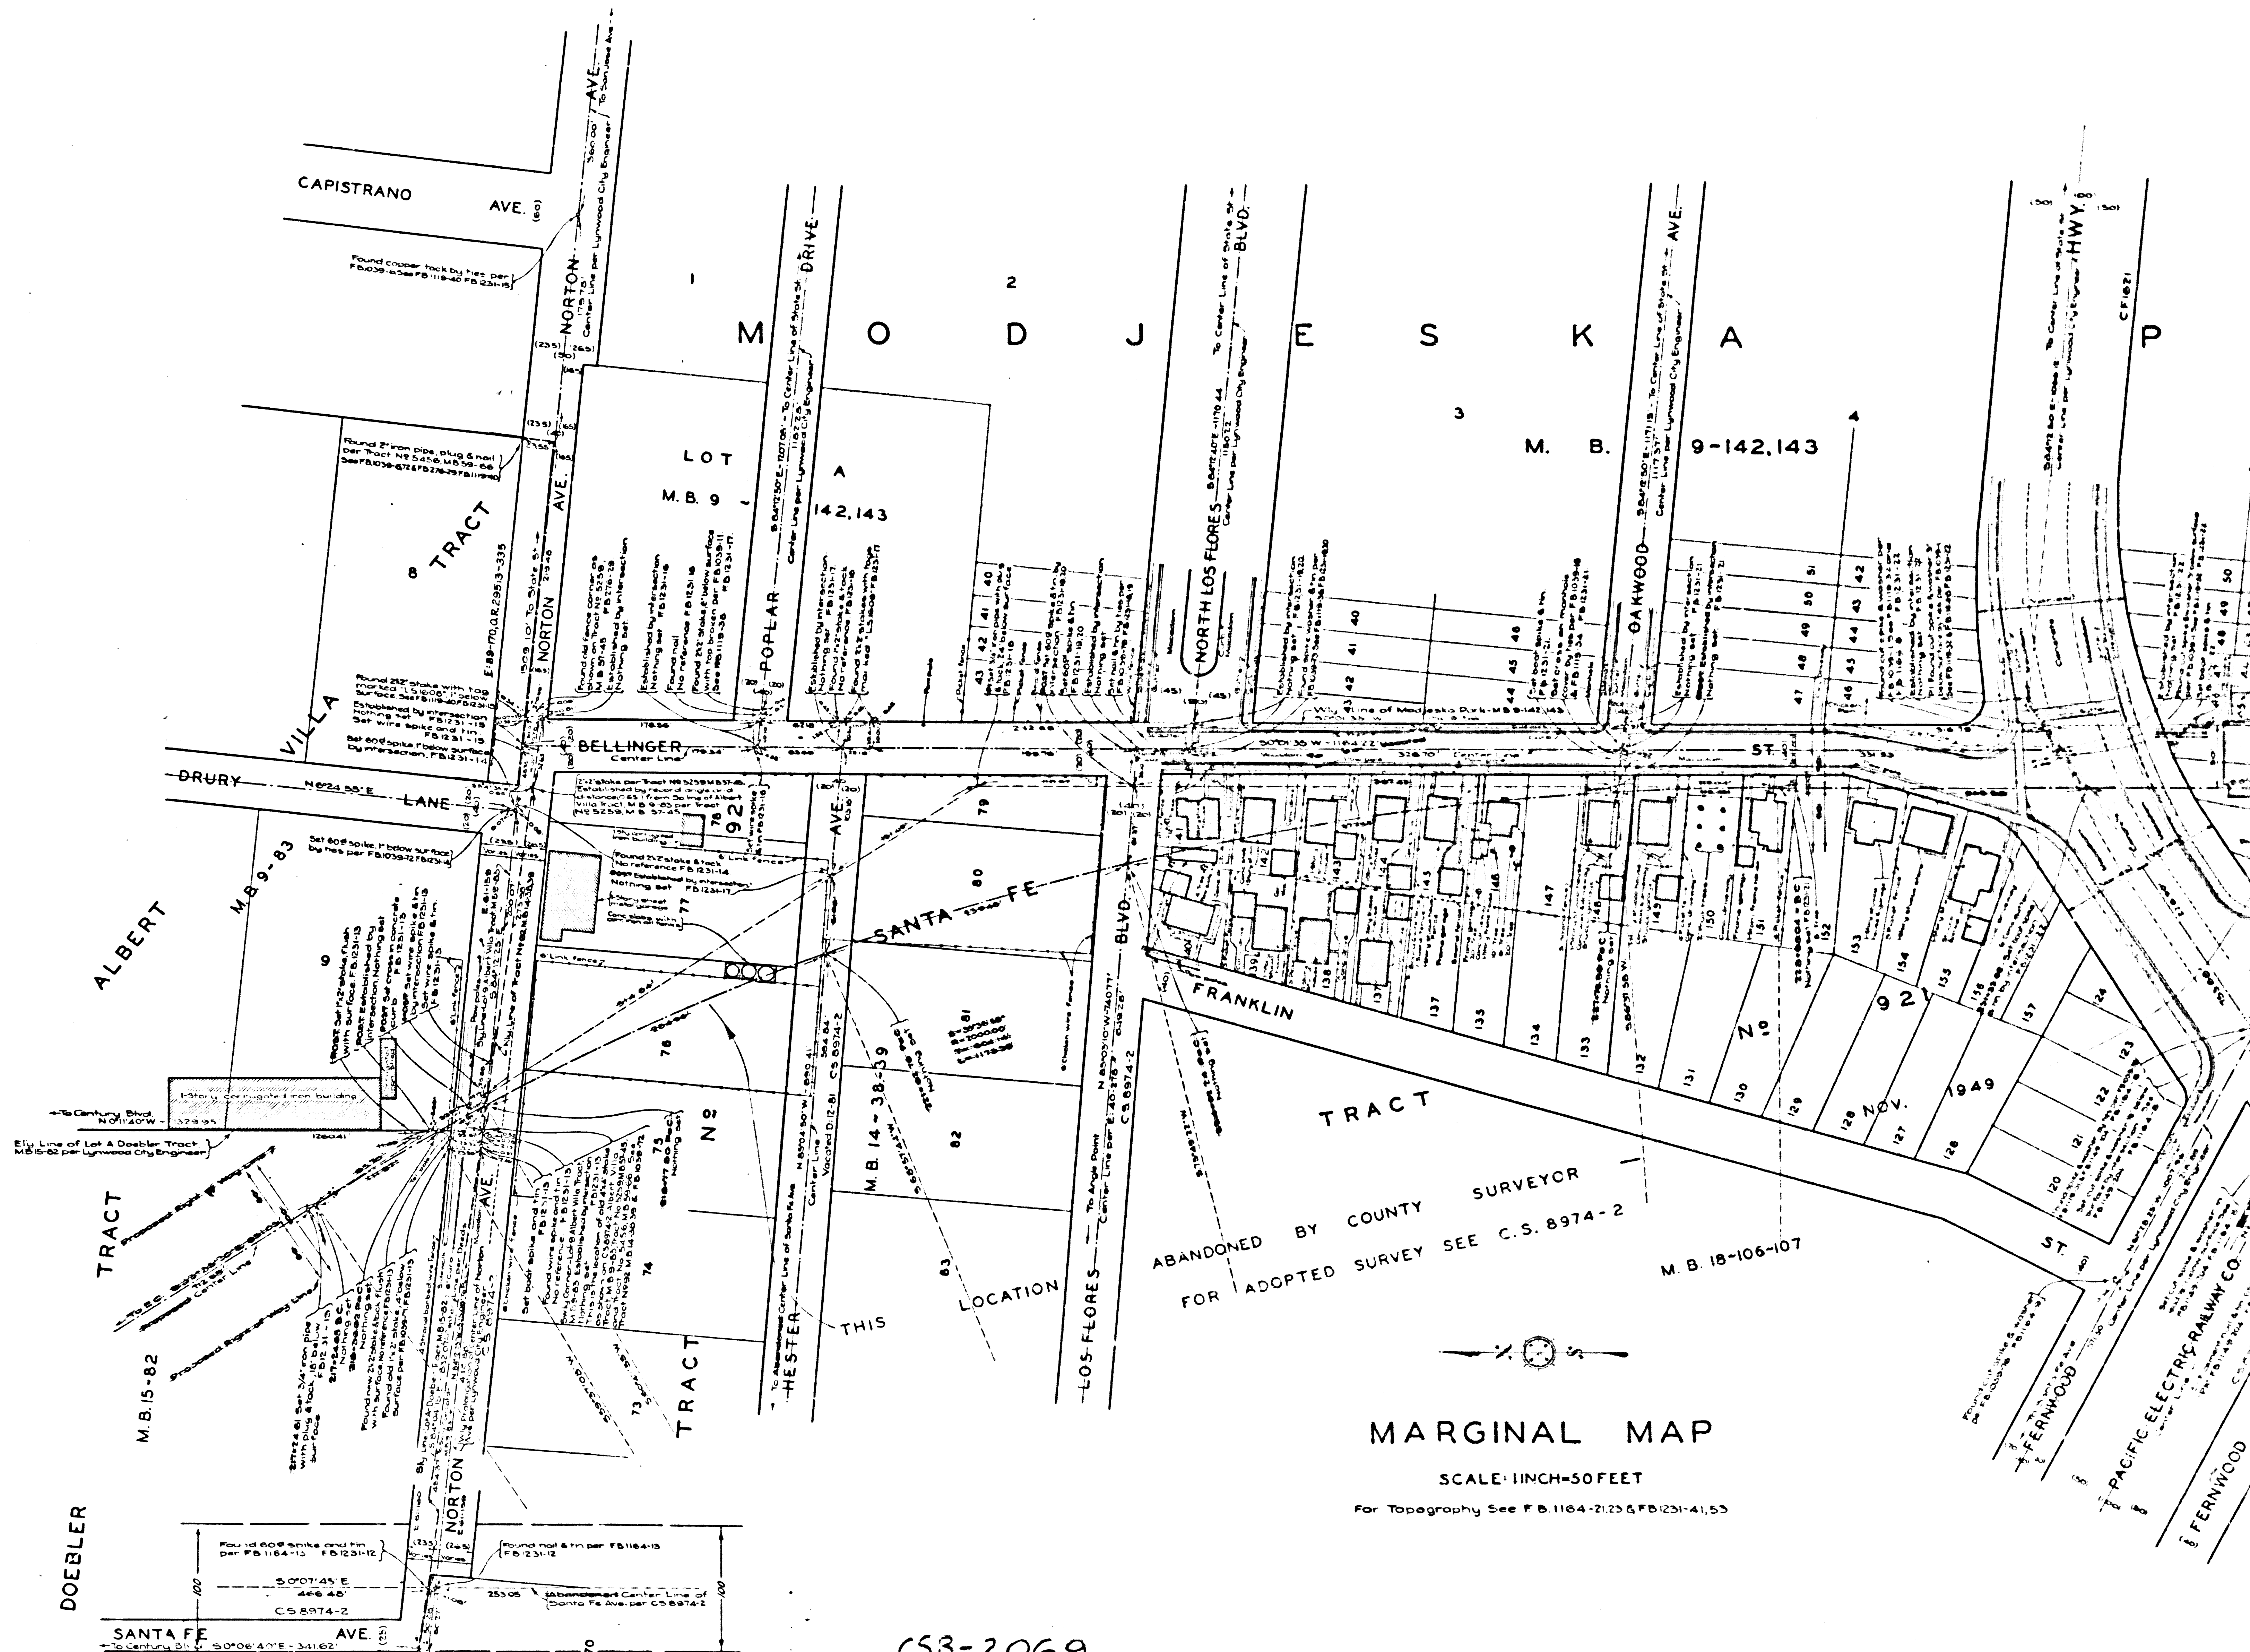

CSB-2069
A4 OF A4