


COUNTY OF LOS ANGELES  
 MAP OF  
**COUNTY INCINERATOR SITE NO. 2**  
 BEING  
 A PORTION OF RANCHO SAN RAFAEL P:3-220-223  
 COUNTY SURVEYORS MAP NO B-2073  
 SCALE: 1 IN. = 100 FT.

JOB NUMBER 4481  
 C.E. ARNOLD - COUNTY SURVEYOR  
 SURVEYED NOV. 1947 TO JAN. 1948  
 SURVEYED ON REQUEST OF THE CHIEF  
 MECHANICAL ENGINEER UNDER SEC. 79,  
 ORD. 4099, BY LETTER DATED OCT. 8, 1947.  
 BEARINGS ARE BASED ON THE BEARING OF  
 NORTHERLY LINE LOT 1, WATT'S SUBDIVISION  
 M.R. 5-200-201 AS SHOWN ON R.S. 51-28  
 F. B. 1270 - 51 - 77  
 FIELD WORK BY ..... R.L. WILLEY  
 OFFICE WORK BY ..... C.J. GALLI  
 CHECKED BY ..... K.R. MAPHERSON

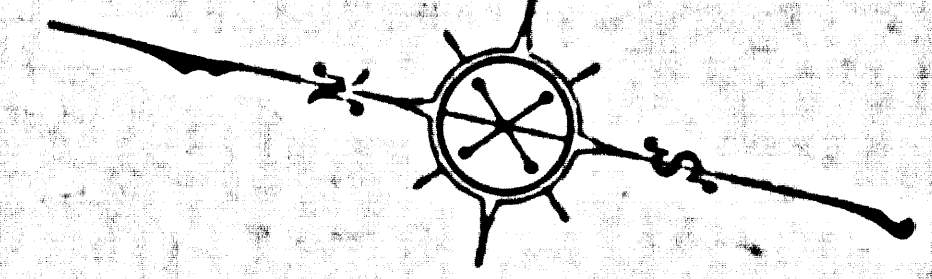


CSB-2073  
 A1 OF A3

COMPLT SURVEYORS MAP NO B-2073


COMPLT SURVEYORS MAP NO B-2073



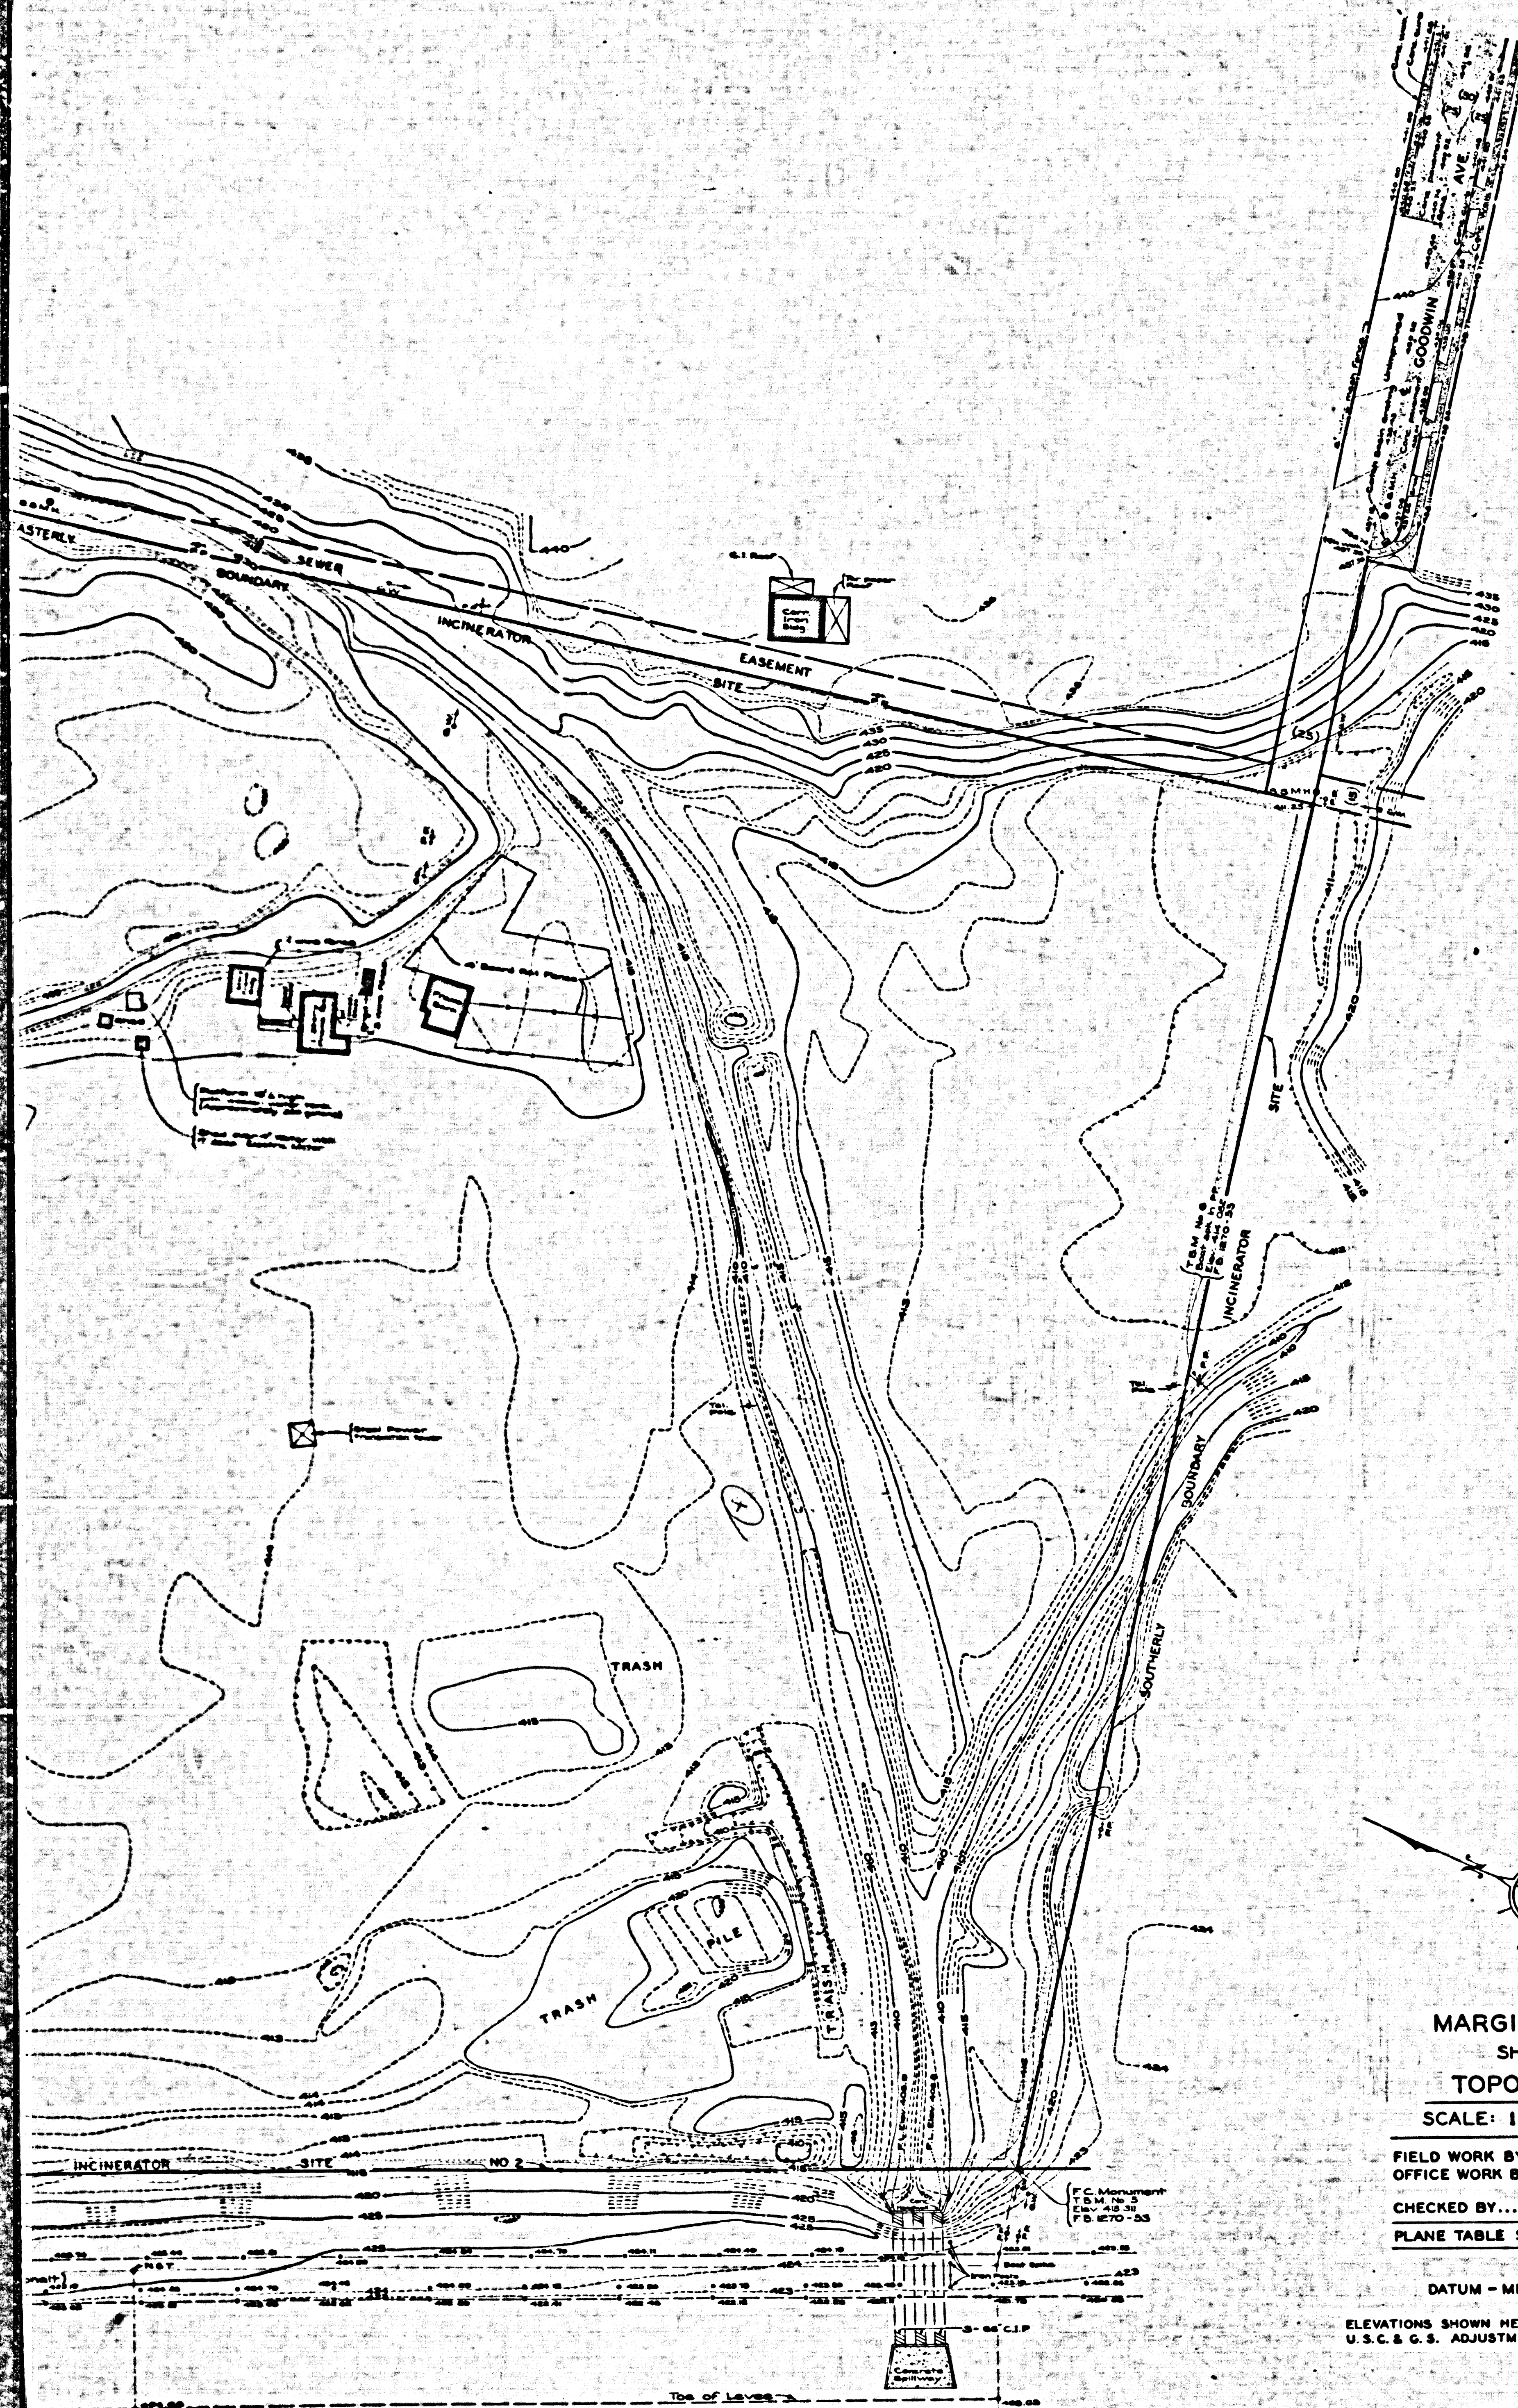


MARGINAL MAP  
SHOWING  
TOPOGRAPHY  
SCALE: 1 INCH = 40 FT.  
FIELD WORK BY..... R.C. BOWERS  
OFFICE WORK BY..... C.J. GALLI  
CHECKED BY..... H.E. HEBER  
L. DETILLA  
PLANE TABLE SHEETS E-286-287

DATUM - MEAN SEA LEVEL  
ELEVATIONS SHOWN HEREON ARE BASED ON THE 1932  
U.S.C. & G.S. ADJUSTMENT OF D.M. "299" (U.S. 2979).

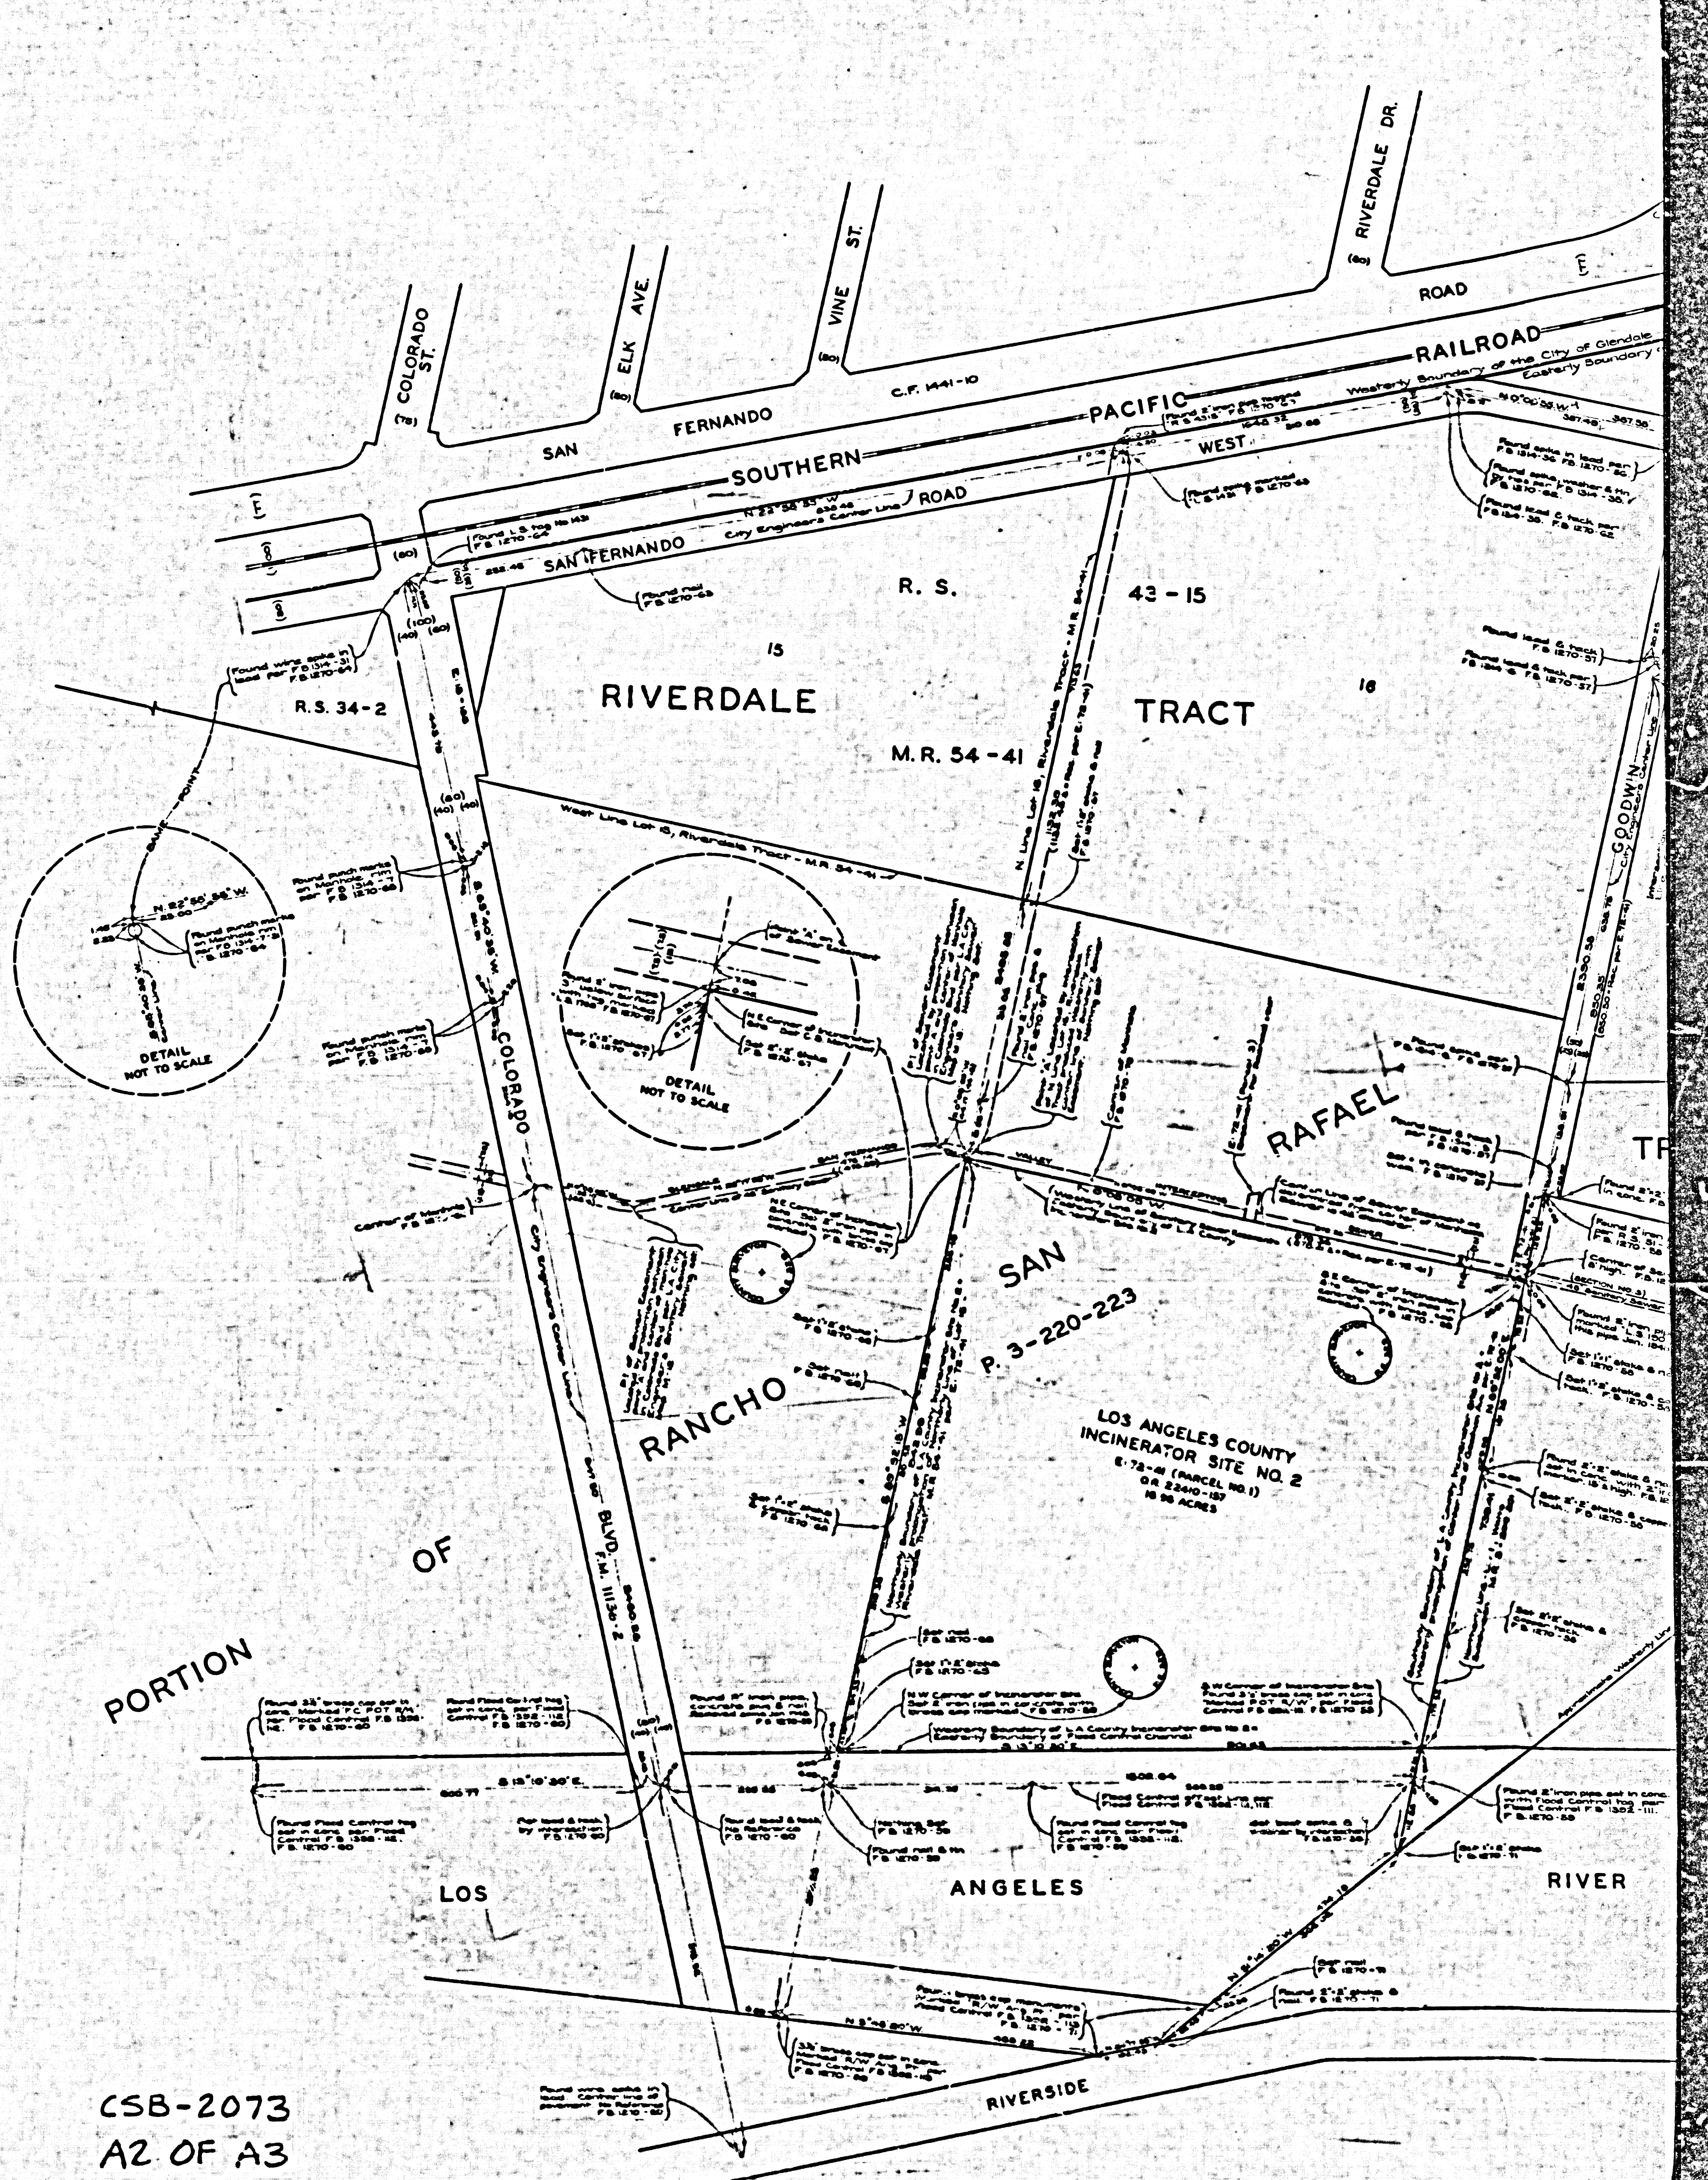

CSB-2073  
A2 OF A3



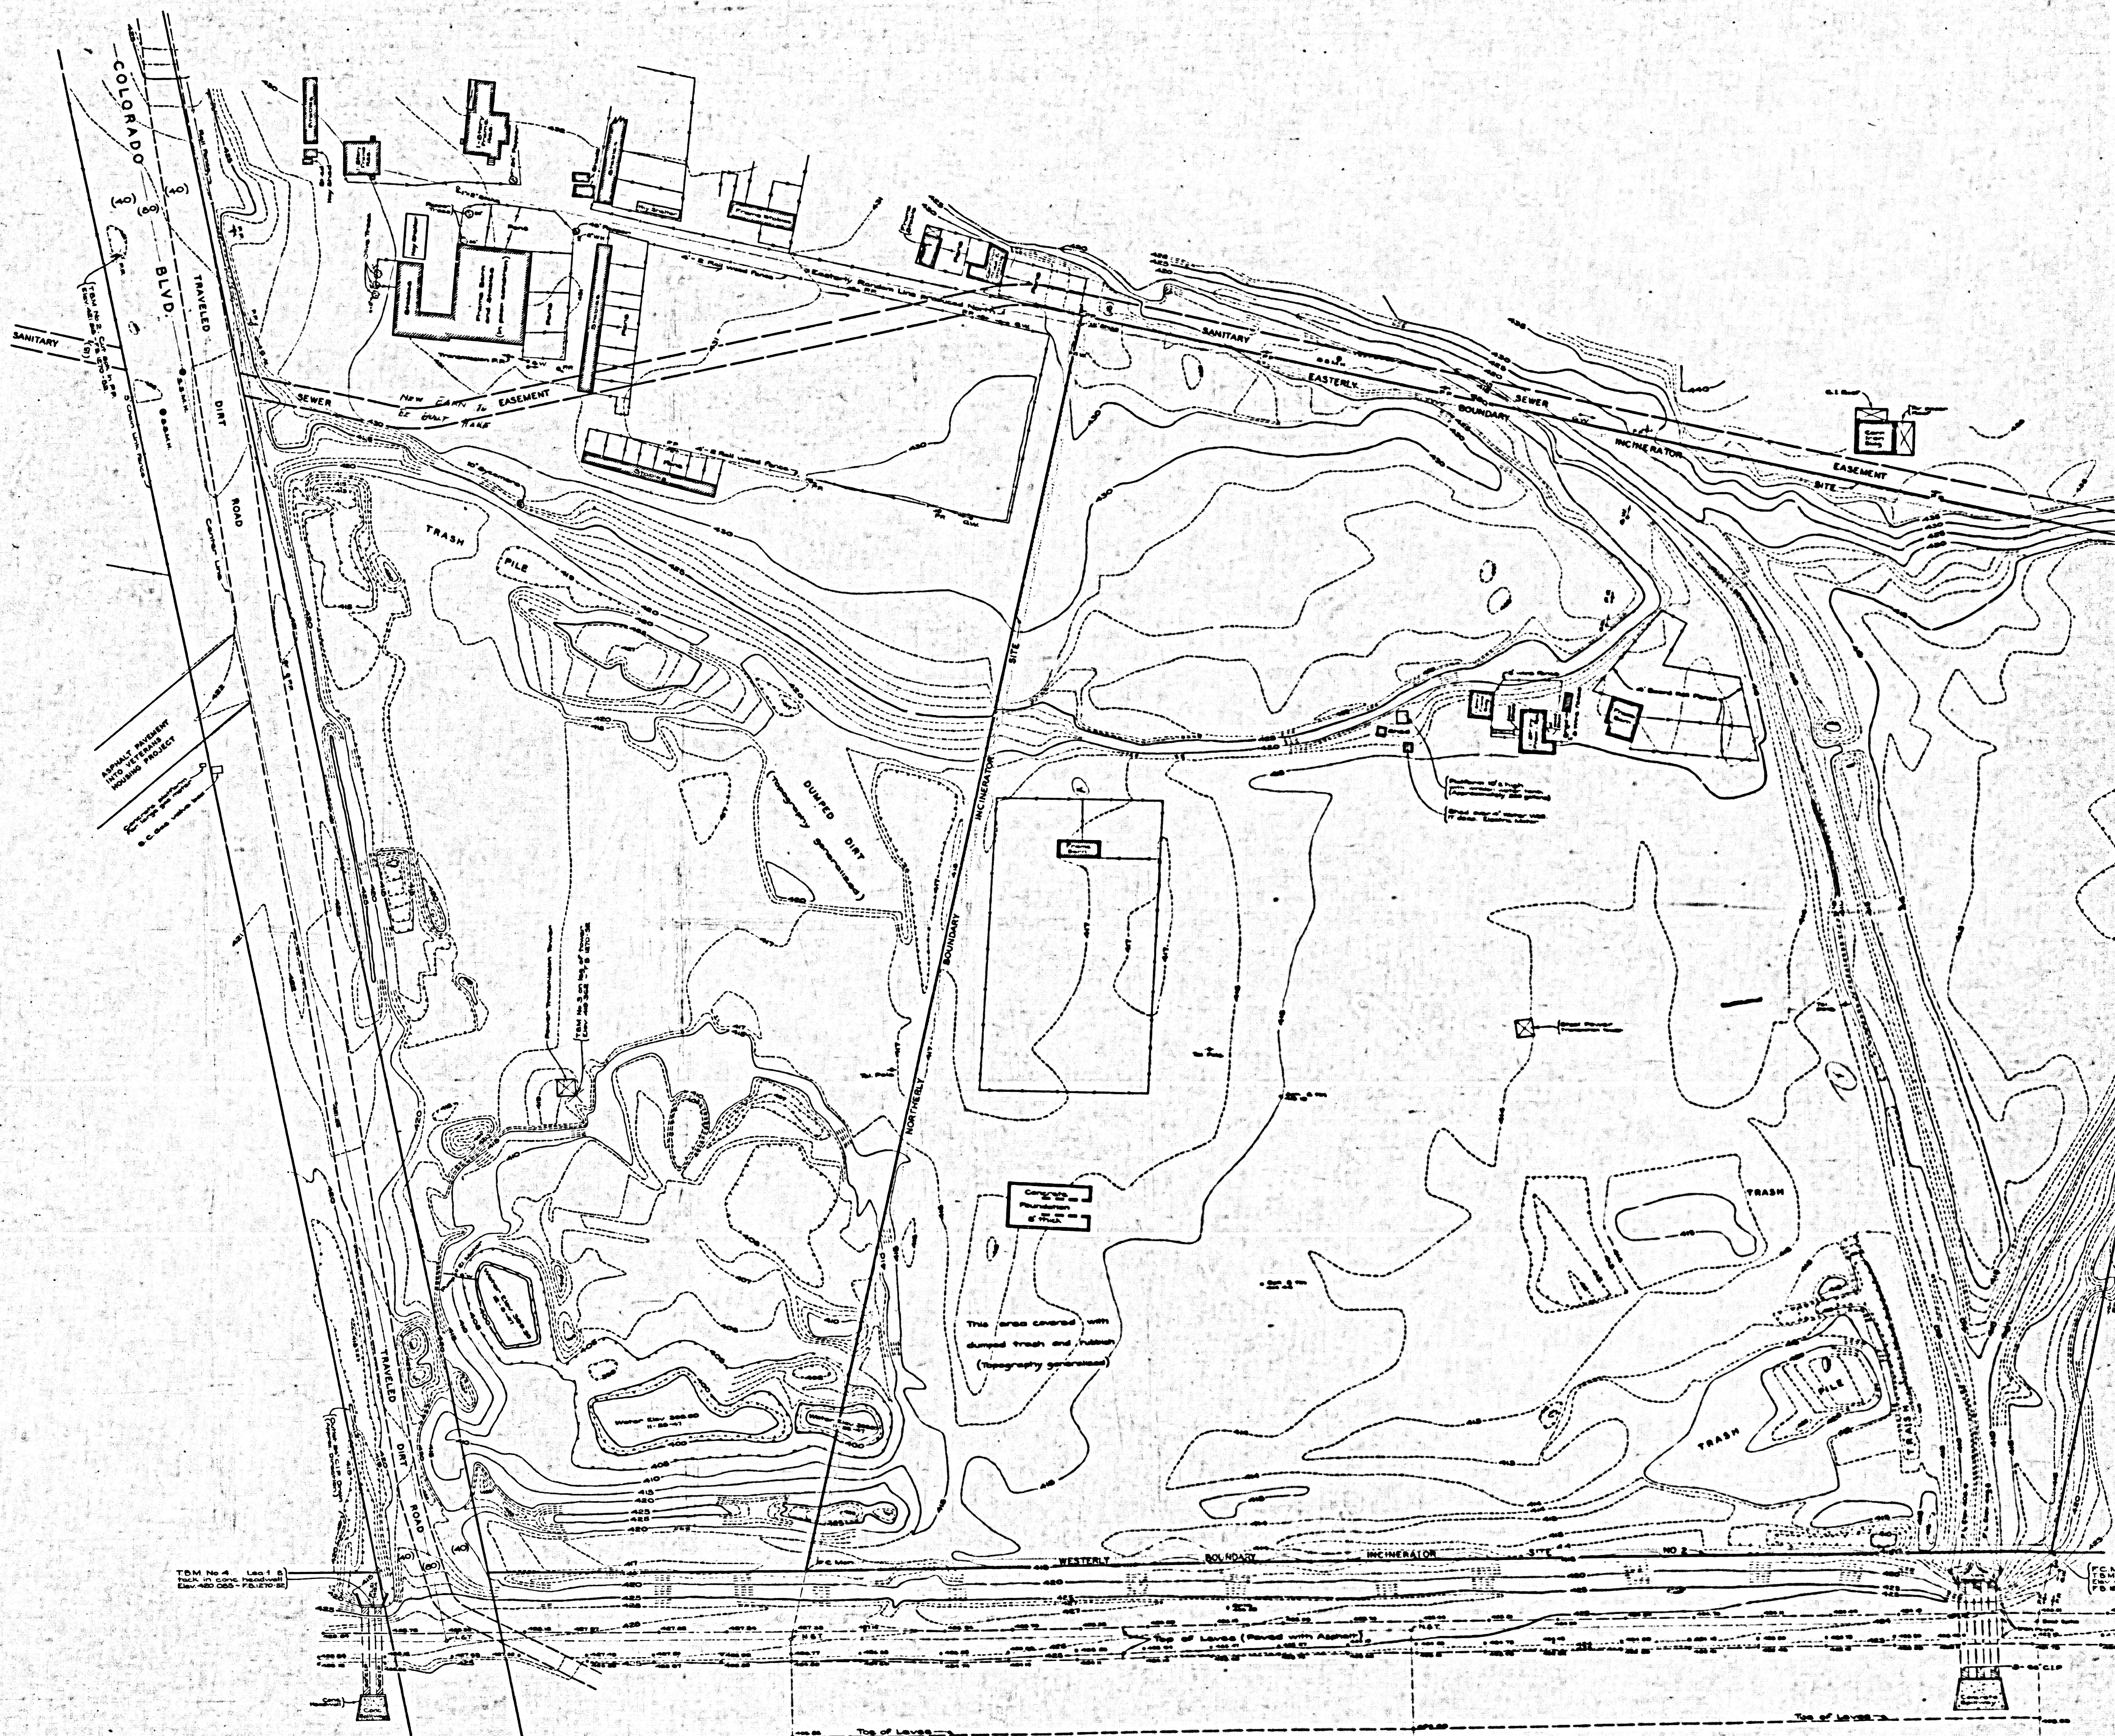

CSB-2073  
A3 OF A3