


MARGINAL MAP
SHOWING
IMPROVEMENTS AND ELEVATIONS
SCALE: 1 INCH = 20 FEET
FIELD WORK BY R. L. WILLEY
OFFICE WORK BY R. L. RATZ
CHECKED BY R. R. MAPHERSON
DATUM - MEAN SEA LEVEL
ELEVATIONS SHOWN HERE ON ARE BASED
ON U.S.G.S. BENCH MARK AI-1922
ELEVATION 98.422 1928 ADJUSTMENT

CSB-2078
AI OF AI

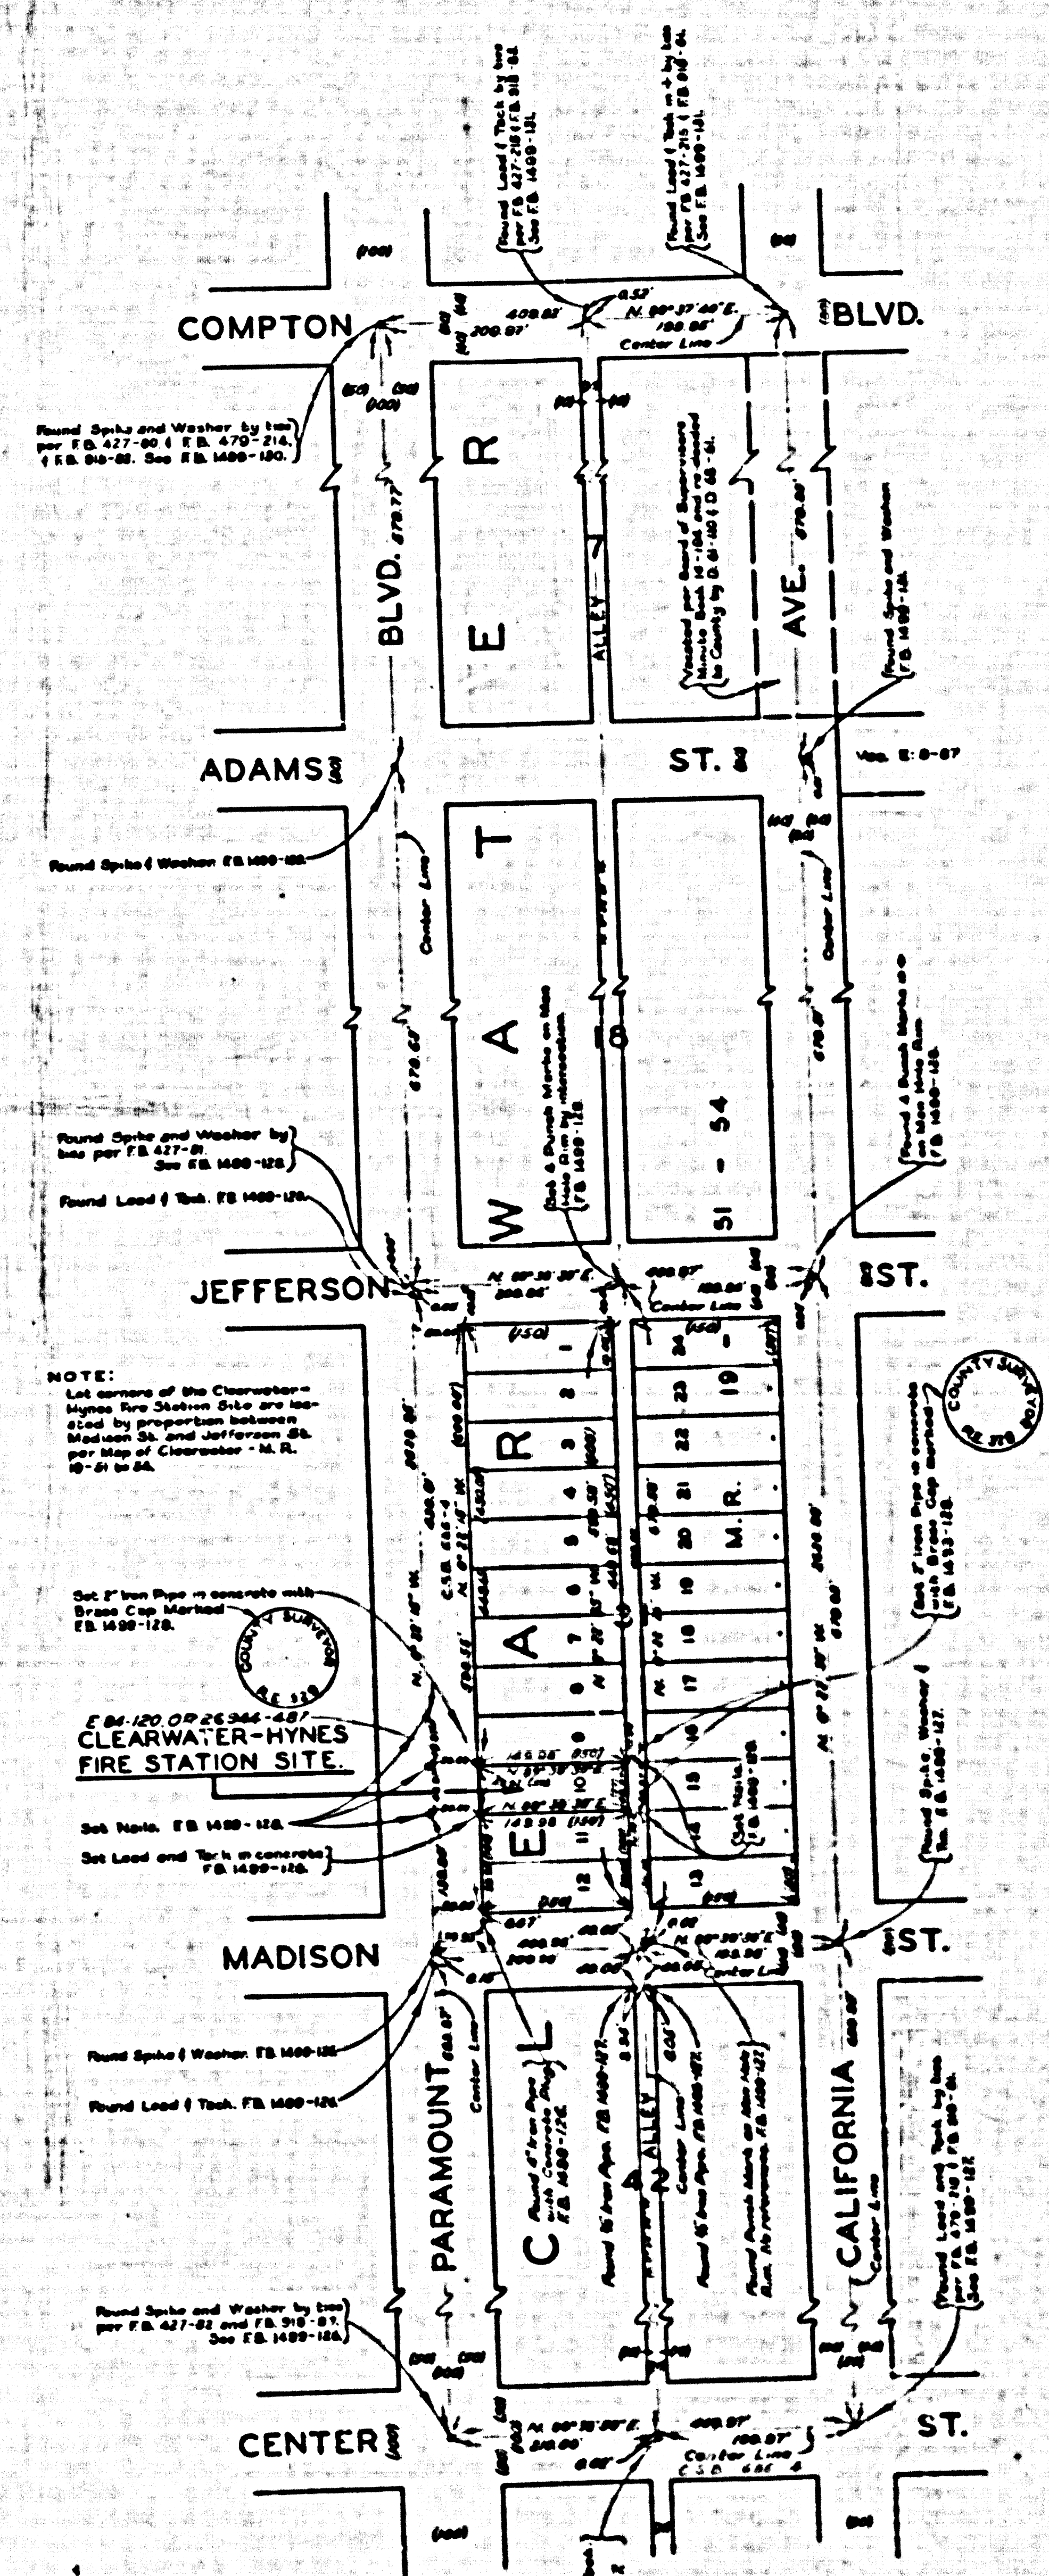

COUNTY OF LOS ANGELES
MAP OF
CLEARWATER-HYNES COUNTY FIRE
PROTECTION DISTRICT
FIRE STATION SITE - ENGINE CO. NO. 31
BEING LOT 10 BLOCK 31 - CLEARWATER - M.R. 19-51 TO 54
COUNTY SURVEYORS MAP NO B-2078
SCALE - 1 INCH = 100 FT.

JOB NUMBER 8484
INDEX 32
C. E. ARNOLD - COUNTY SURVEYOR
SURVEYED... JANUARY, 1948
SURVEYED ON REQUEST OF THE COUNTY
FORESTER AND FIRE WARDEN UNDER SEC. 78
ORD. 4089 BY LETTER DATED SEPT. 18, 1947,
AND AS AUTHORIZED BY THE BOARD OF
SUPERVISORS IN THEIR ORDER OF JAN. 13, 1930.
BEARINGS ARE BASED ON THE BEARING OF
PARAMOUNT BOULEVARD AS SHOWN ON
C.S.B. - 688 - 4.
F.B. 1499 - 125-137.
FIELD WORK BY... R. L. WILLEY
OFFICE WORK BY... R. L. RATZ
CHECKED BY... R. R. MAPHERSON