



COUNTY OF LOS ANGELES  
 MAP OF  
**COUNTY WATER WORKS DISTRICT NO. 1**  
**PUMP HOUSE SITE**  
 BEING A PORTION OF LOT 37 - SUNNYSIDE HEIGHTS  
 M. B. 8 - 88  
 COUNTY SURVEYORS MAP NO. B-2082  
 SCALE = 1 INCH = 50 FT.

JOB NUMBER 8254  
 C. E. ARNOLD, COUNTY SURVEYOR  
 SURVEYED NOV. 1938 AND NOV. 1947  
 SURVEYED ON REQUEST OF THE CHIEF  
 MECHANICAL ENGINEER PER RULE 21, ORD.  
 828, BY LETTER DATED OCTOBER 24, 1938  
 BEARINGS ARE BASED ON THE BEARING OF  
 107 TH ST. PER SUNNYSIDE HEIGHTS M.B. 8-88  
 F.B. 899-35-42  
 FIELD WORK BY.....L. D. MOORE  
 E. C. WALLACE  
 OFFICE WORK BY.....R. L. RAYZ  
 CHECKED BY.....R. R. WILKERSON

INDEX 26


CSB-2082  
A1 OF A2



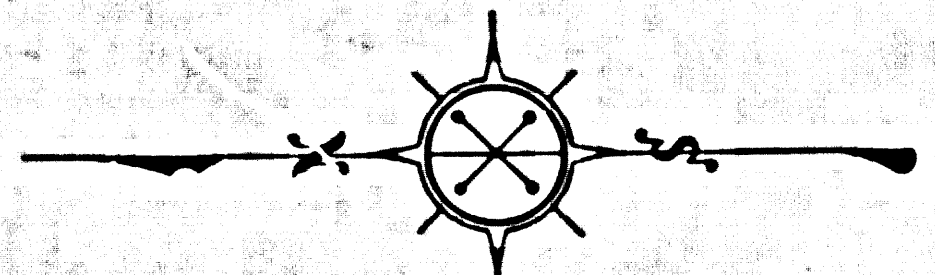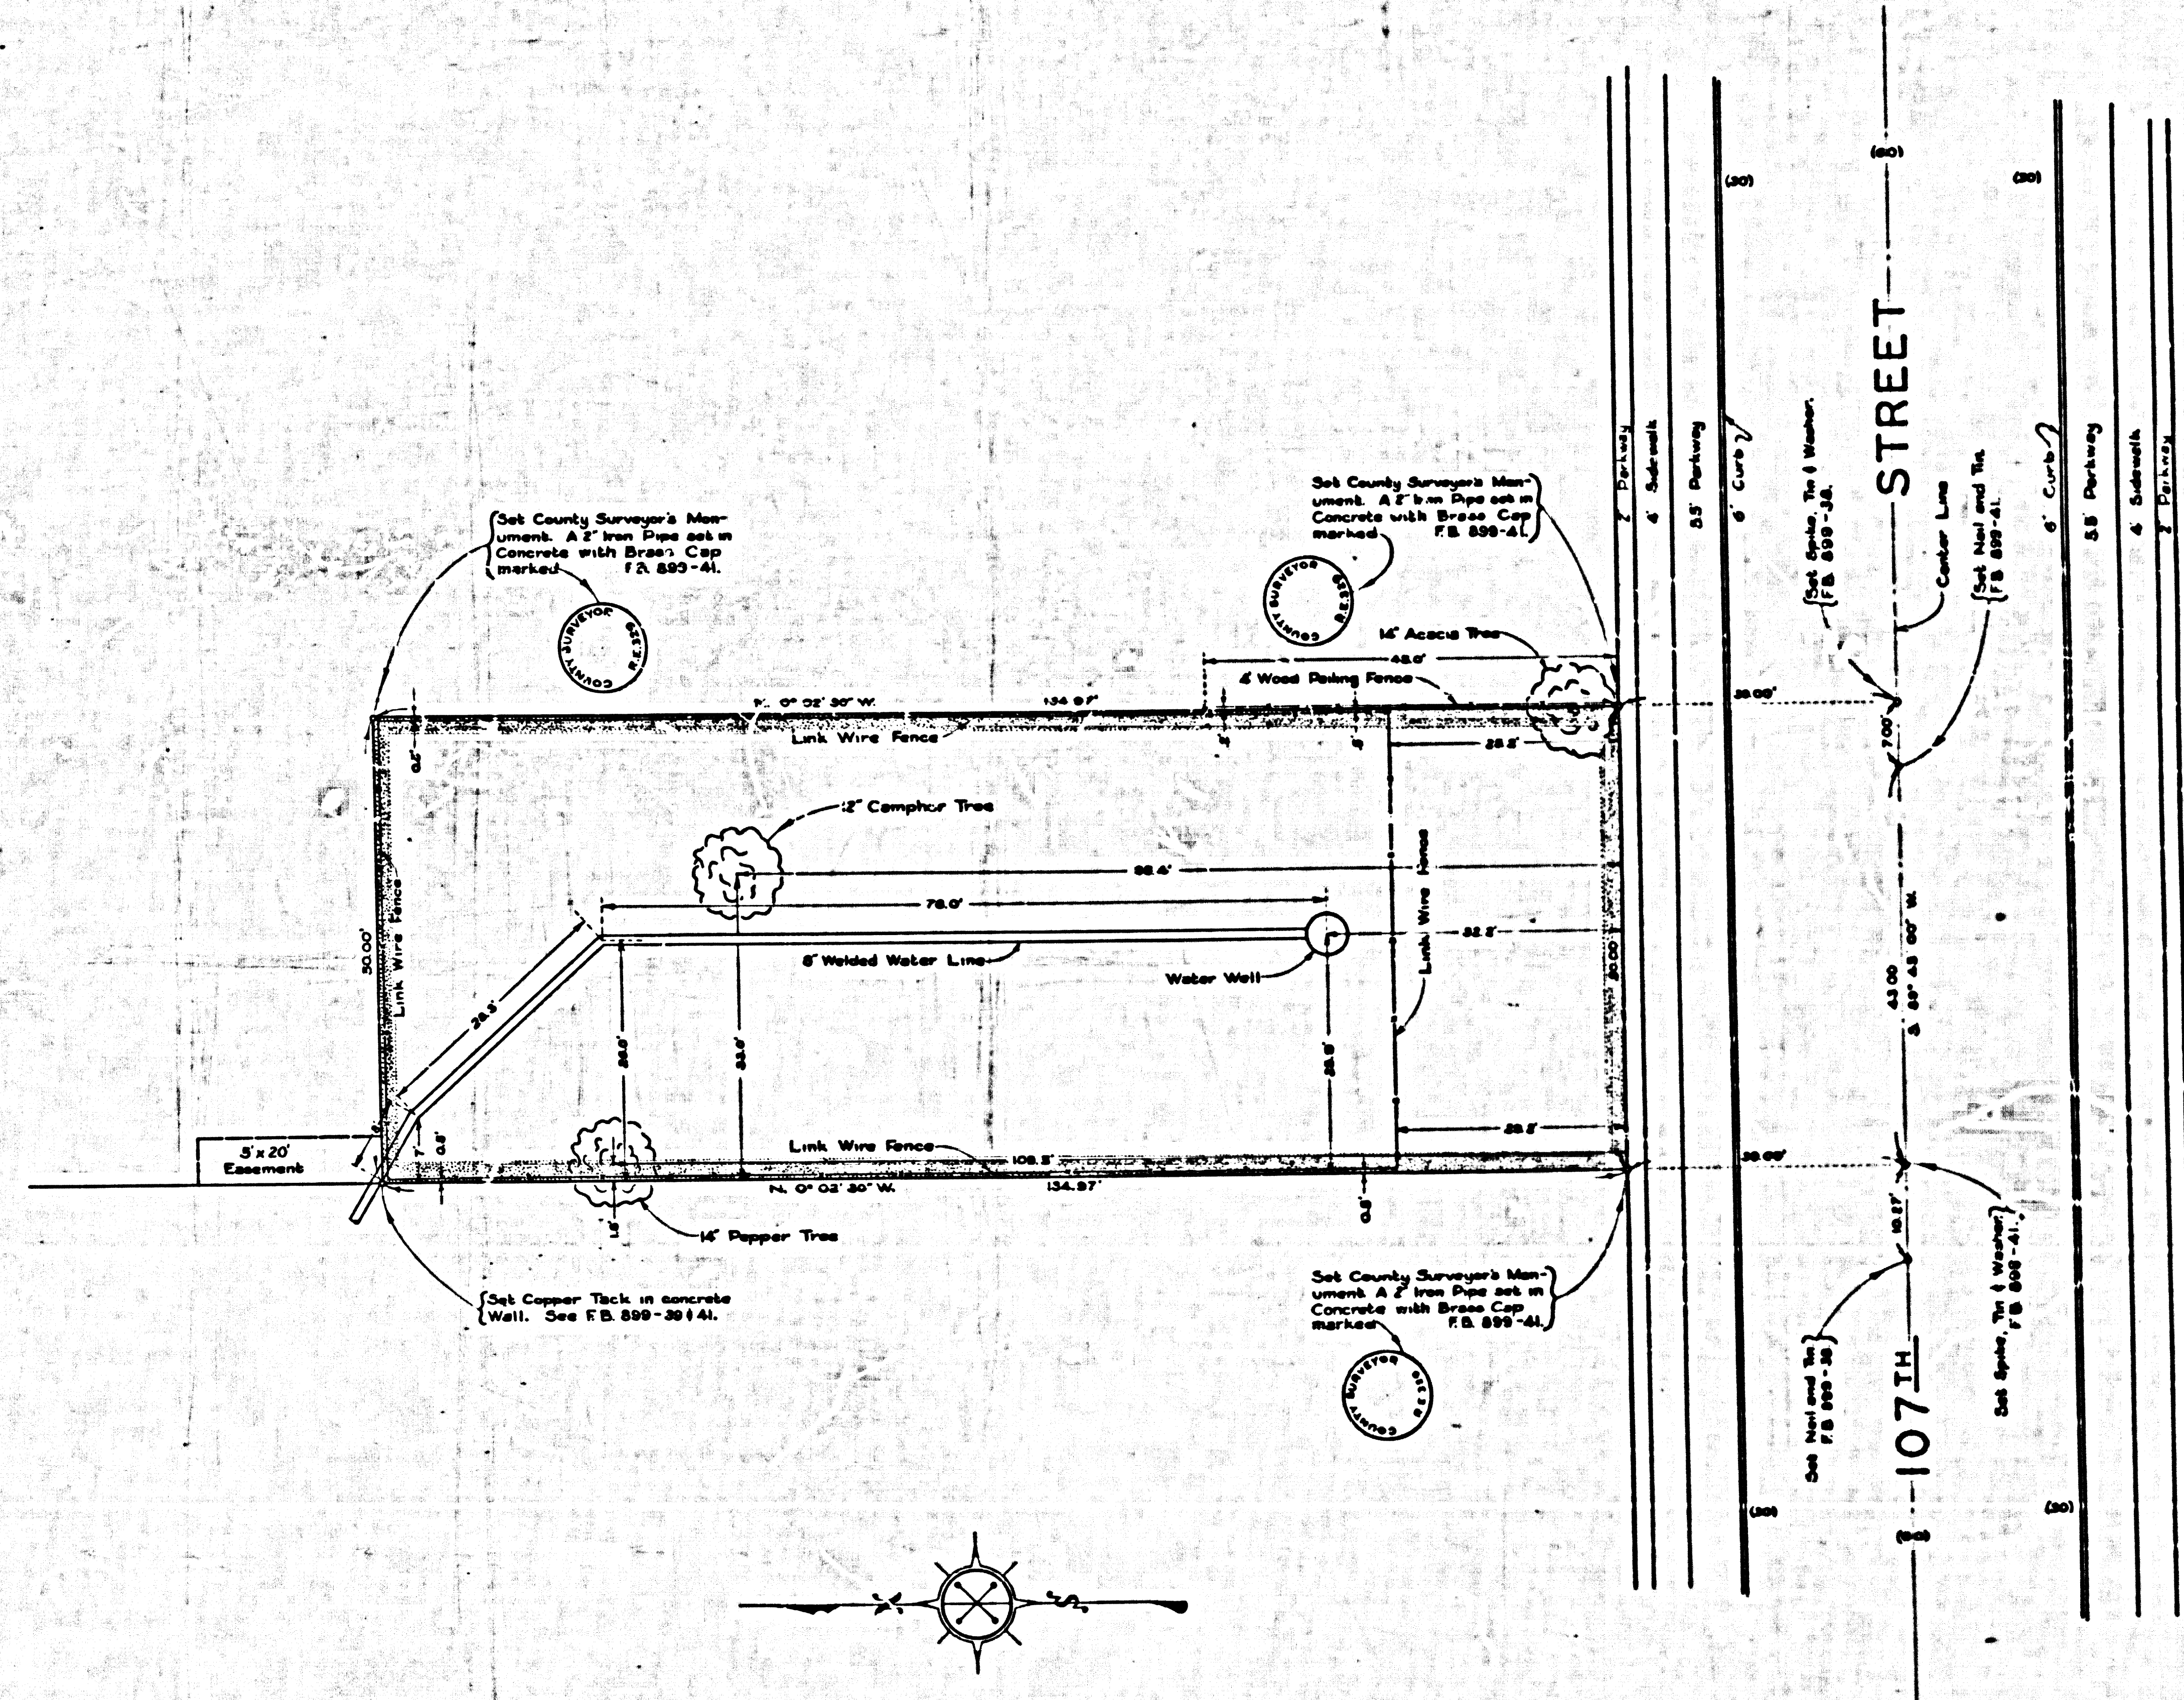

MARGINAL MAP  
SHOWING  
IMPROVEMENTS  
SCALE: 1 INCH = 10 FT.  
FIELD WORK BY...L. D. MOORE  
E. C. WALLACE  
OFFICE WORK BY...R. L. RATZ  
CHECKED BY...R. R. MAPHERSON

CSB-2082  
A2 OF A2

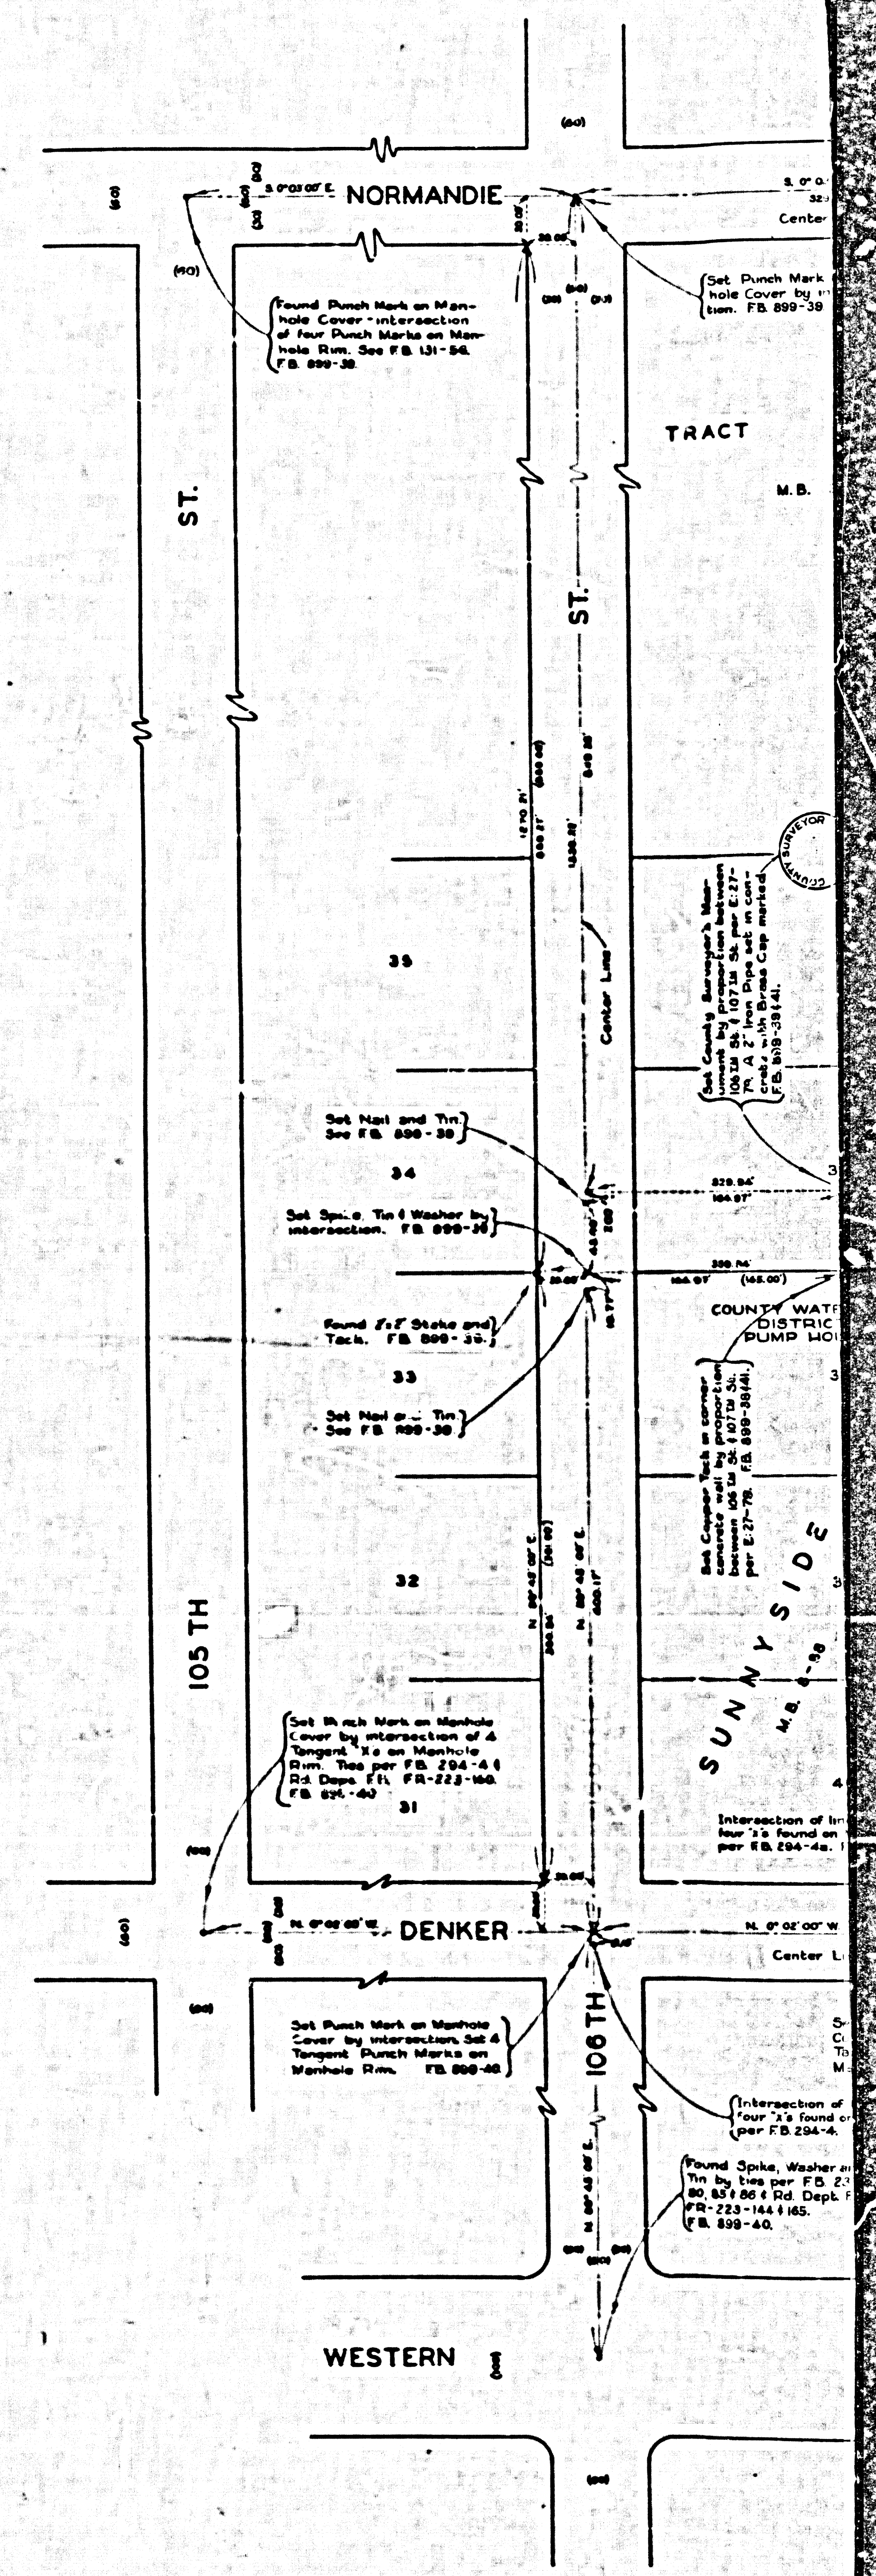

SUNNY SIDE