
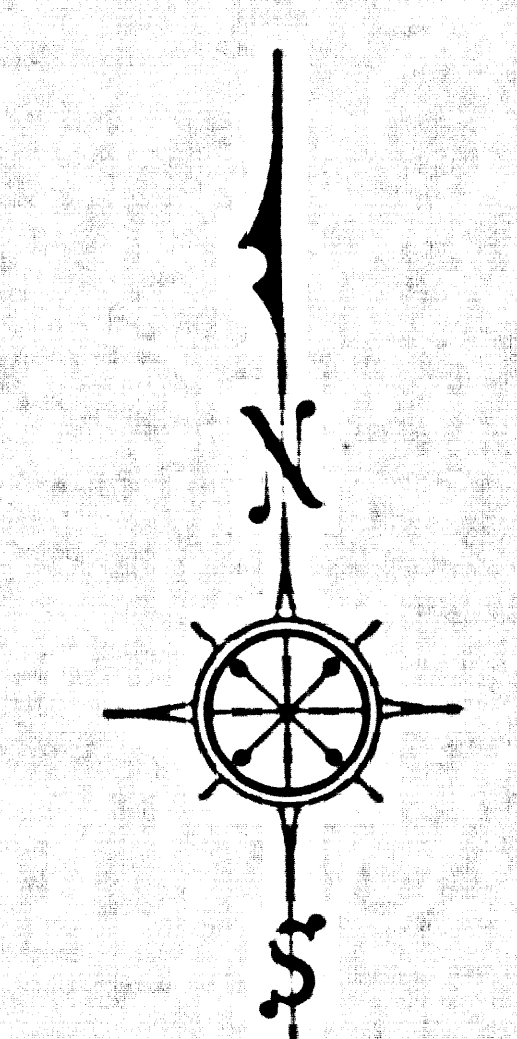


DETAIL
NOT TO SCALE

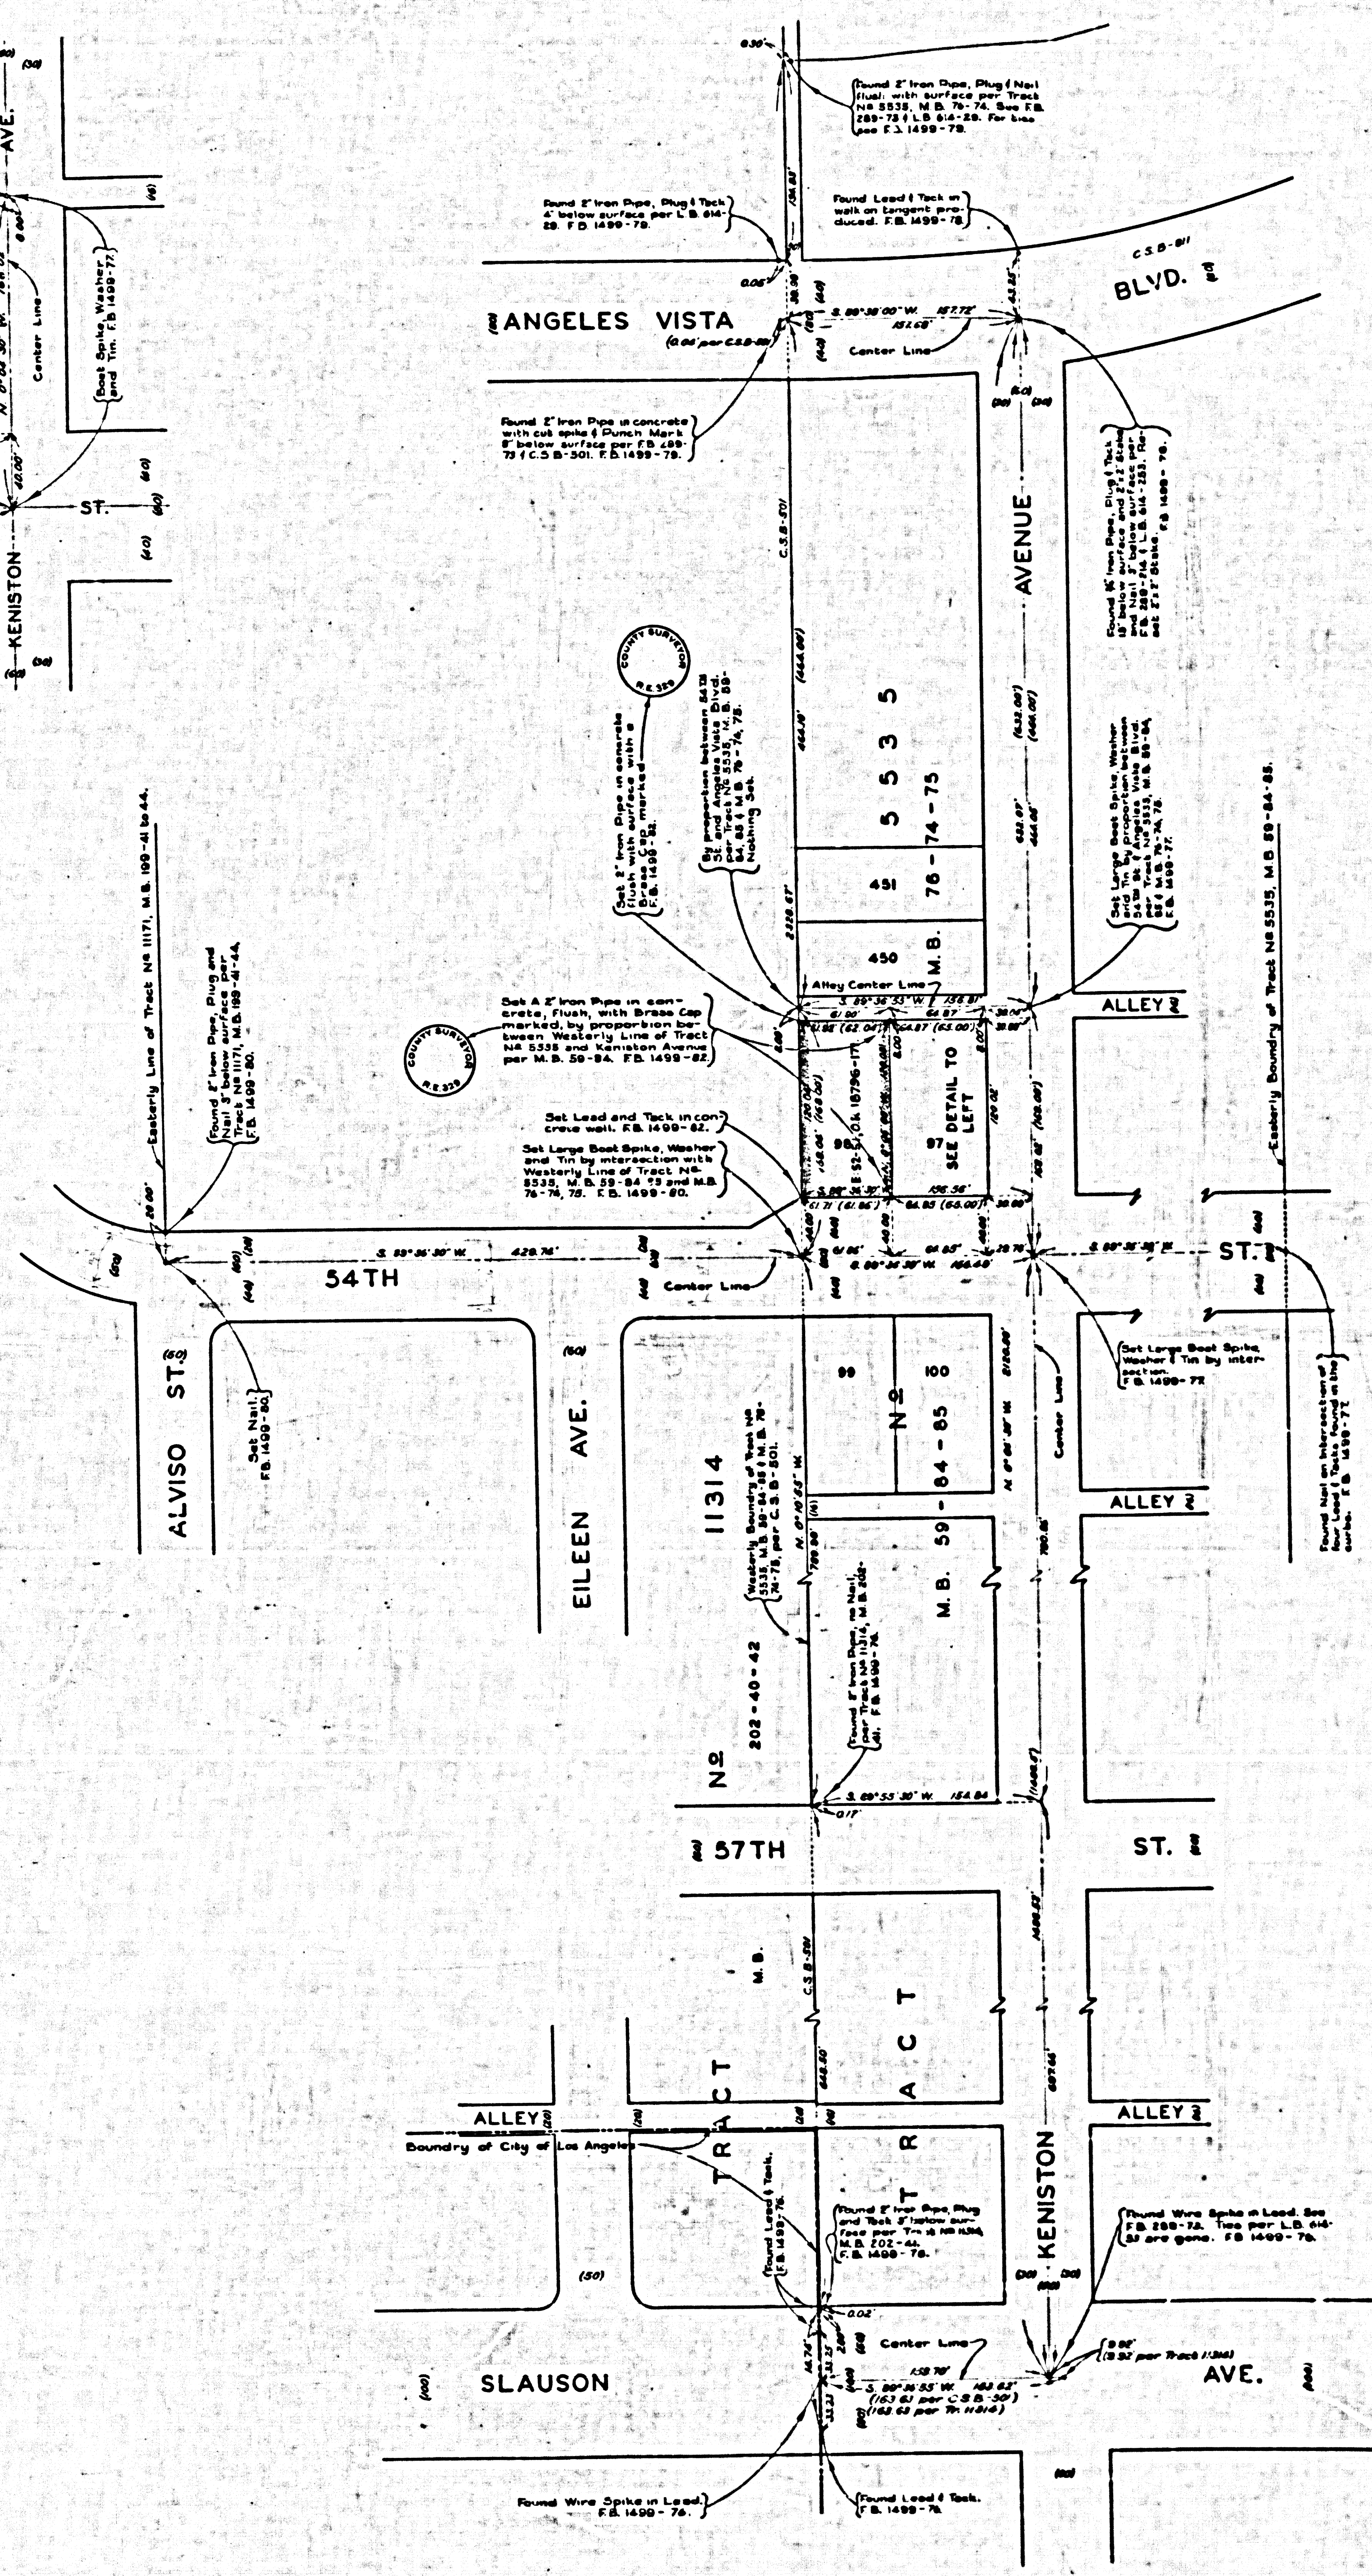

MAP OF
LOS ANGELES COUNTY FIRE STATION SITE No 38
 COUNTY OF LOS ANGELES
 IN MAP OF THE
**CONSOLIDATED ANGELES-MESA COUNTY FIRE
 PROTECTION DISTRICT**
FIRE STATION SITE-ENGINE CO. NO. 38
 BEING LOT 98 - TRACT NO. 5535 - M. B. 59 - 84, 85
 COUNTY SURVEYORS MAP No B-2085
 SCALE - 1 INCH = 50 FT.

JOB NUMBER 844
C. E. ARNOLD-COUNTY SURVEYOR
 SURVEYED... JANUARY, 1948
 SURVEYED ON REQUEST OF THE COUNTY
 FORESTER AND FIRE WARDEN UNDER SEC.
 79 ORD. 4099 BY LETTER DATED SEPT.
 18, 1947 AND AS AUTHORIZED BY THE
 BOARD OF SUPERVISORS IN THEIR ORDER OF
 JANUARY, 13, 1930
 BEARINGS ARE BASED ON THE BEARING OF
 THE WESTERLY LINE OF TRACT NO. 5535
 M. B. 59-84-85 AS SHOWN ON C.S.B-501
 F.B. 1499-75-95.
 FIELD WORK BY... M. W. GUNDERSON
 OFFICE WORK BY... R. L. RATZ
 CHECKED BY... K. R. MAPHERSON

INDEX No 24



C.S.B-2085
 A1 OF A2






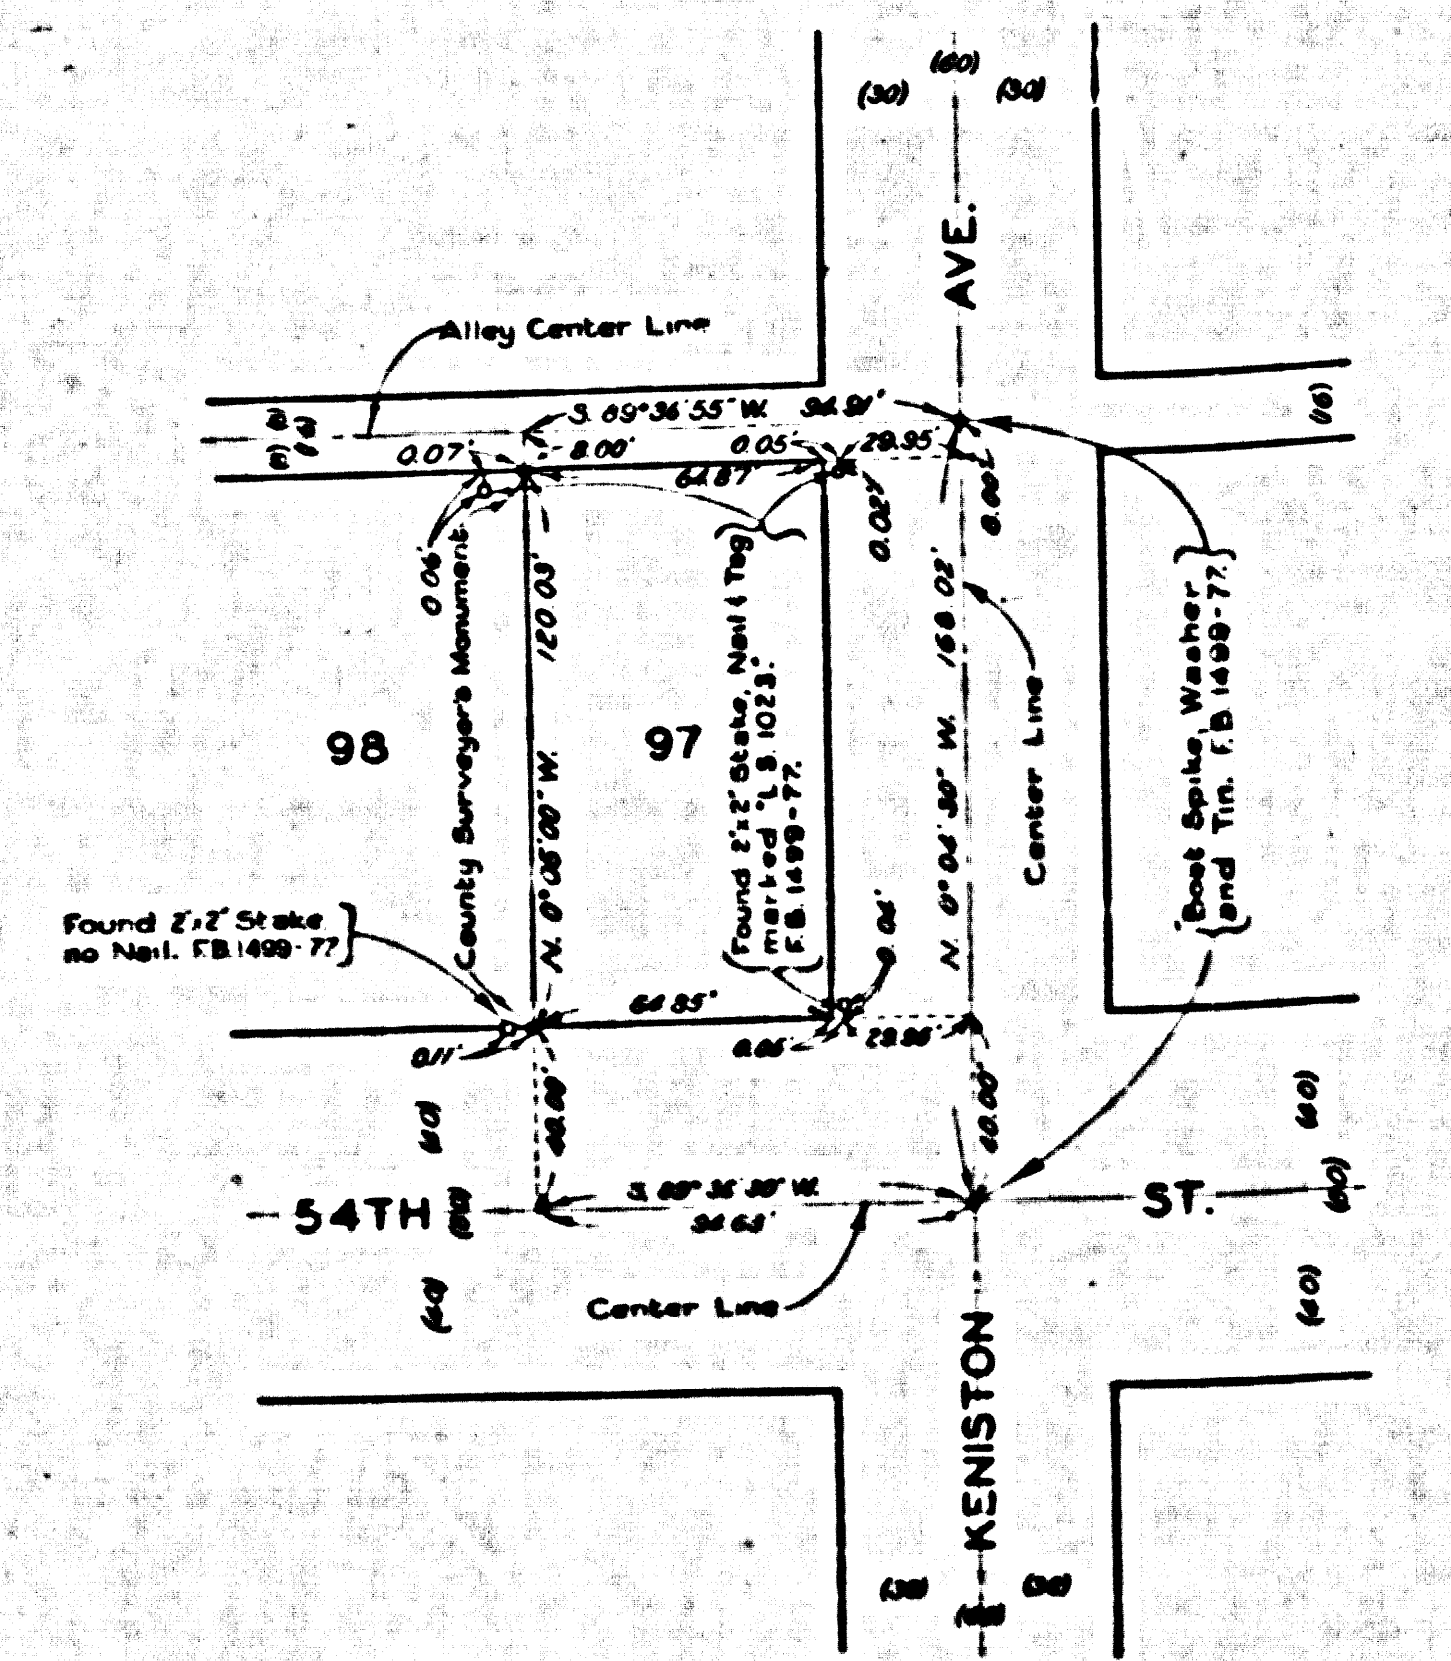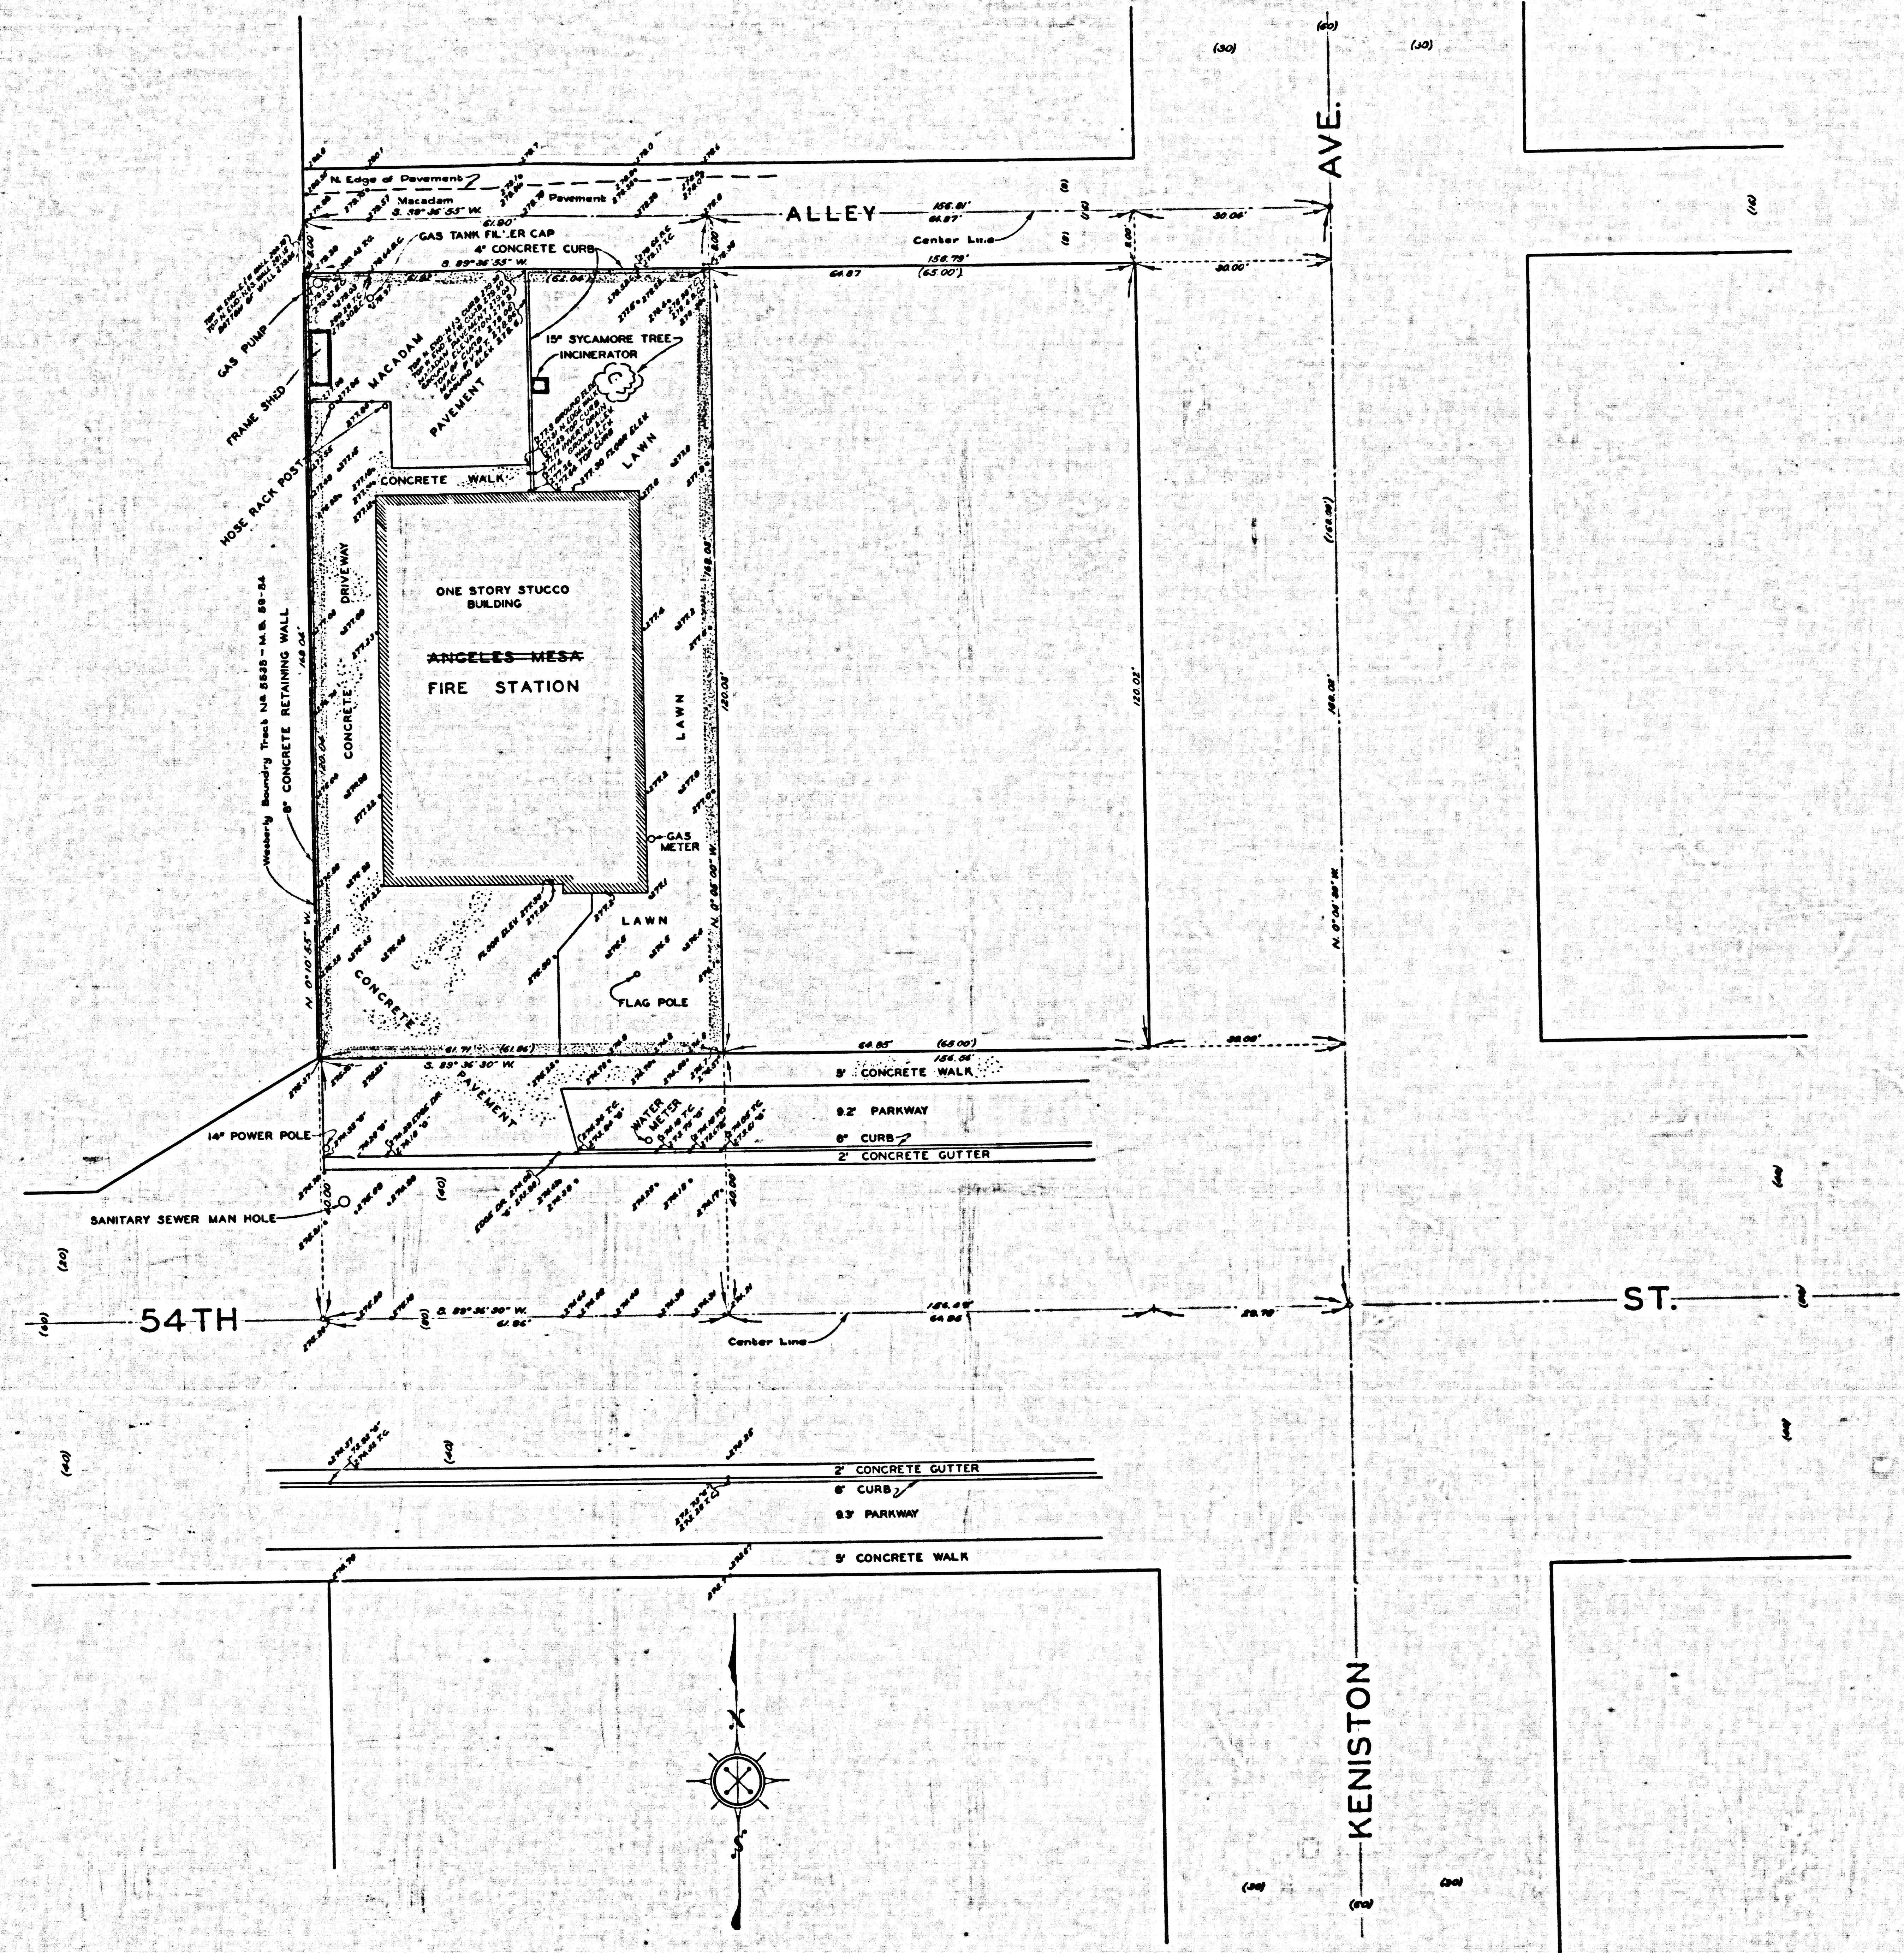

DETAIL NOT TO SCALE

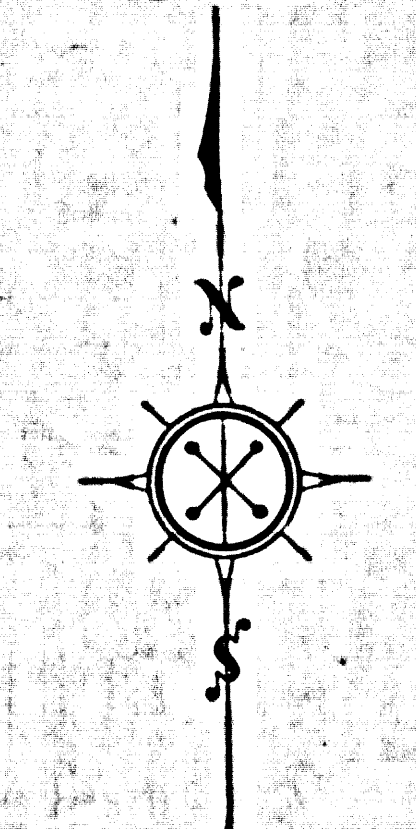

MARGINAL MAP
SHOWING
IMPROVEMENTS AND TOPOGRAPHY

SCALE: 1 INCH=10 FEET
FIELD WORK BY... J. H. CUNDERSON
OFFICE WORK BY... R. L. RATZ
CHECKED BY... K. R. MAPHERSON

DATUM - MEAN SEA LEVEL
ELEVATIONS SHOWN HEREON ARE BASED UPON B.M. 040
(L.B. 558-48) THE ELEVATION OF WHICH WAS DETERMINED FROM L.A. CITY DATUM CORRECTED TO STD. U.S.G.S. DATUM. SEE L.B. 539-2.

CSB-2085
A2 OF A2

ALVISO ST. 5
