


MAP OF
LOS ANGELES COUNTY FIRE STATION SITE N°21
 COUNTY OF LOS ANGELES
 IN MAP OF THE
CONSOLIDATED FLORENCE-SOUTHWEST
COUNTY FIRE PROTECTION DISTRICT
 FIRE STATION SITE-ENGINE CO. NO. 21
LOTS 3 & 4 BLOCK 39 LAWDALE ACRES MB10-122

COUNTY SURVEYORS MAP NO. B-2086
 SCALE: 1 INCH = 50 FT.

JOB NUMBER 6487
C. E. ARNOLD - COUNTY SURVEYOR
 SURVEYED JAN. 26 & 27 1948
 SURVEYED ON REQUEST OF THE COUNTY FORESTER
 AND FIRE WARDEN UNDER SEC. 79, ORD. 4099 BY
 LETTER DATED SEPT. 18, 1947 AND AS AUTHORIZED
 BY THE BOARD OF SUPERVISORS IN THEIR ORDER
 OF JAN. 13, 1936.
 BEARINGS ARE BASED ON THE BEARING OF THE
 CENTER LINE OF 147TH (MARKET ST.) AS SHOWN
 ON MAP OF LAWDALE ACRES M.B. 10-122.
 F. B. 1499-201-220
 FIELD WORK BY C. V. CRUMLEY
 OFFICE WORK BY C. E. DROWN
 CHECKED BY K. R. M'PHERSON

CSB-2086
 A1 OF A2

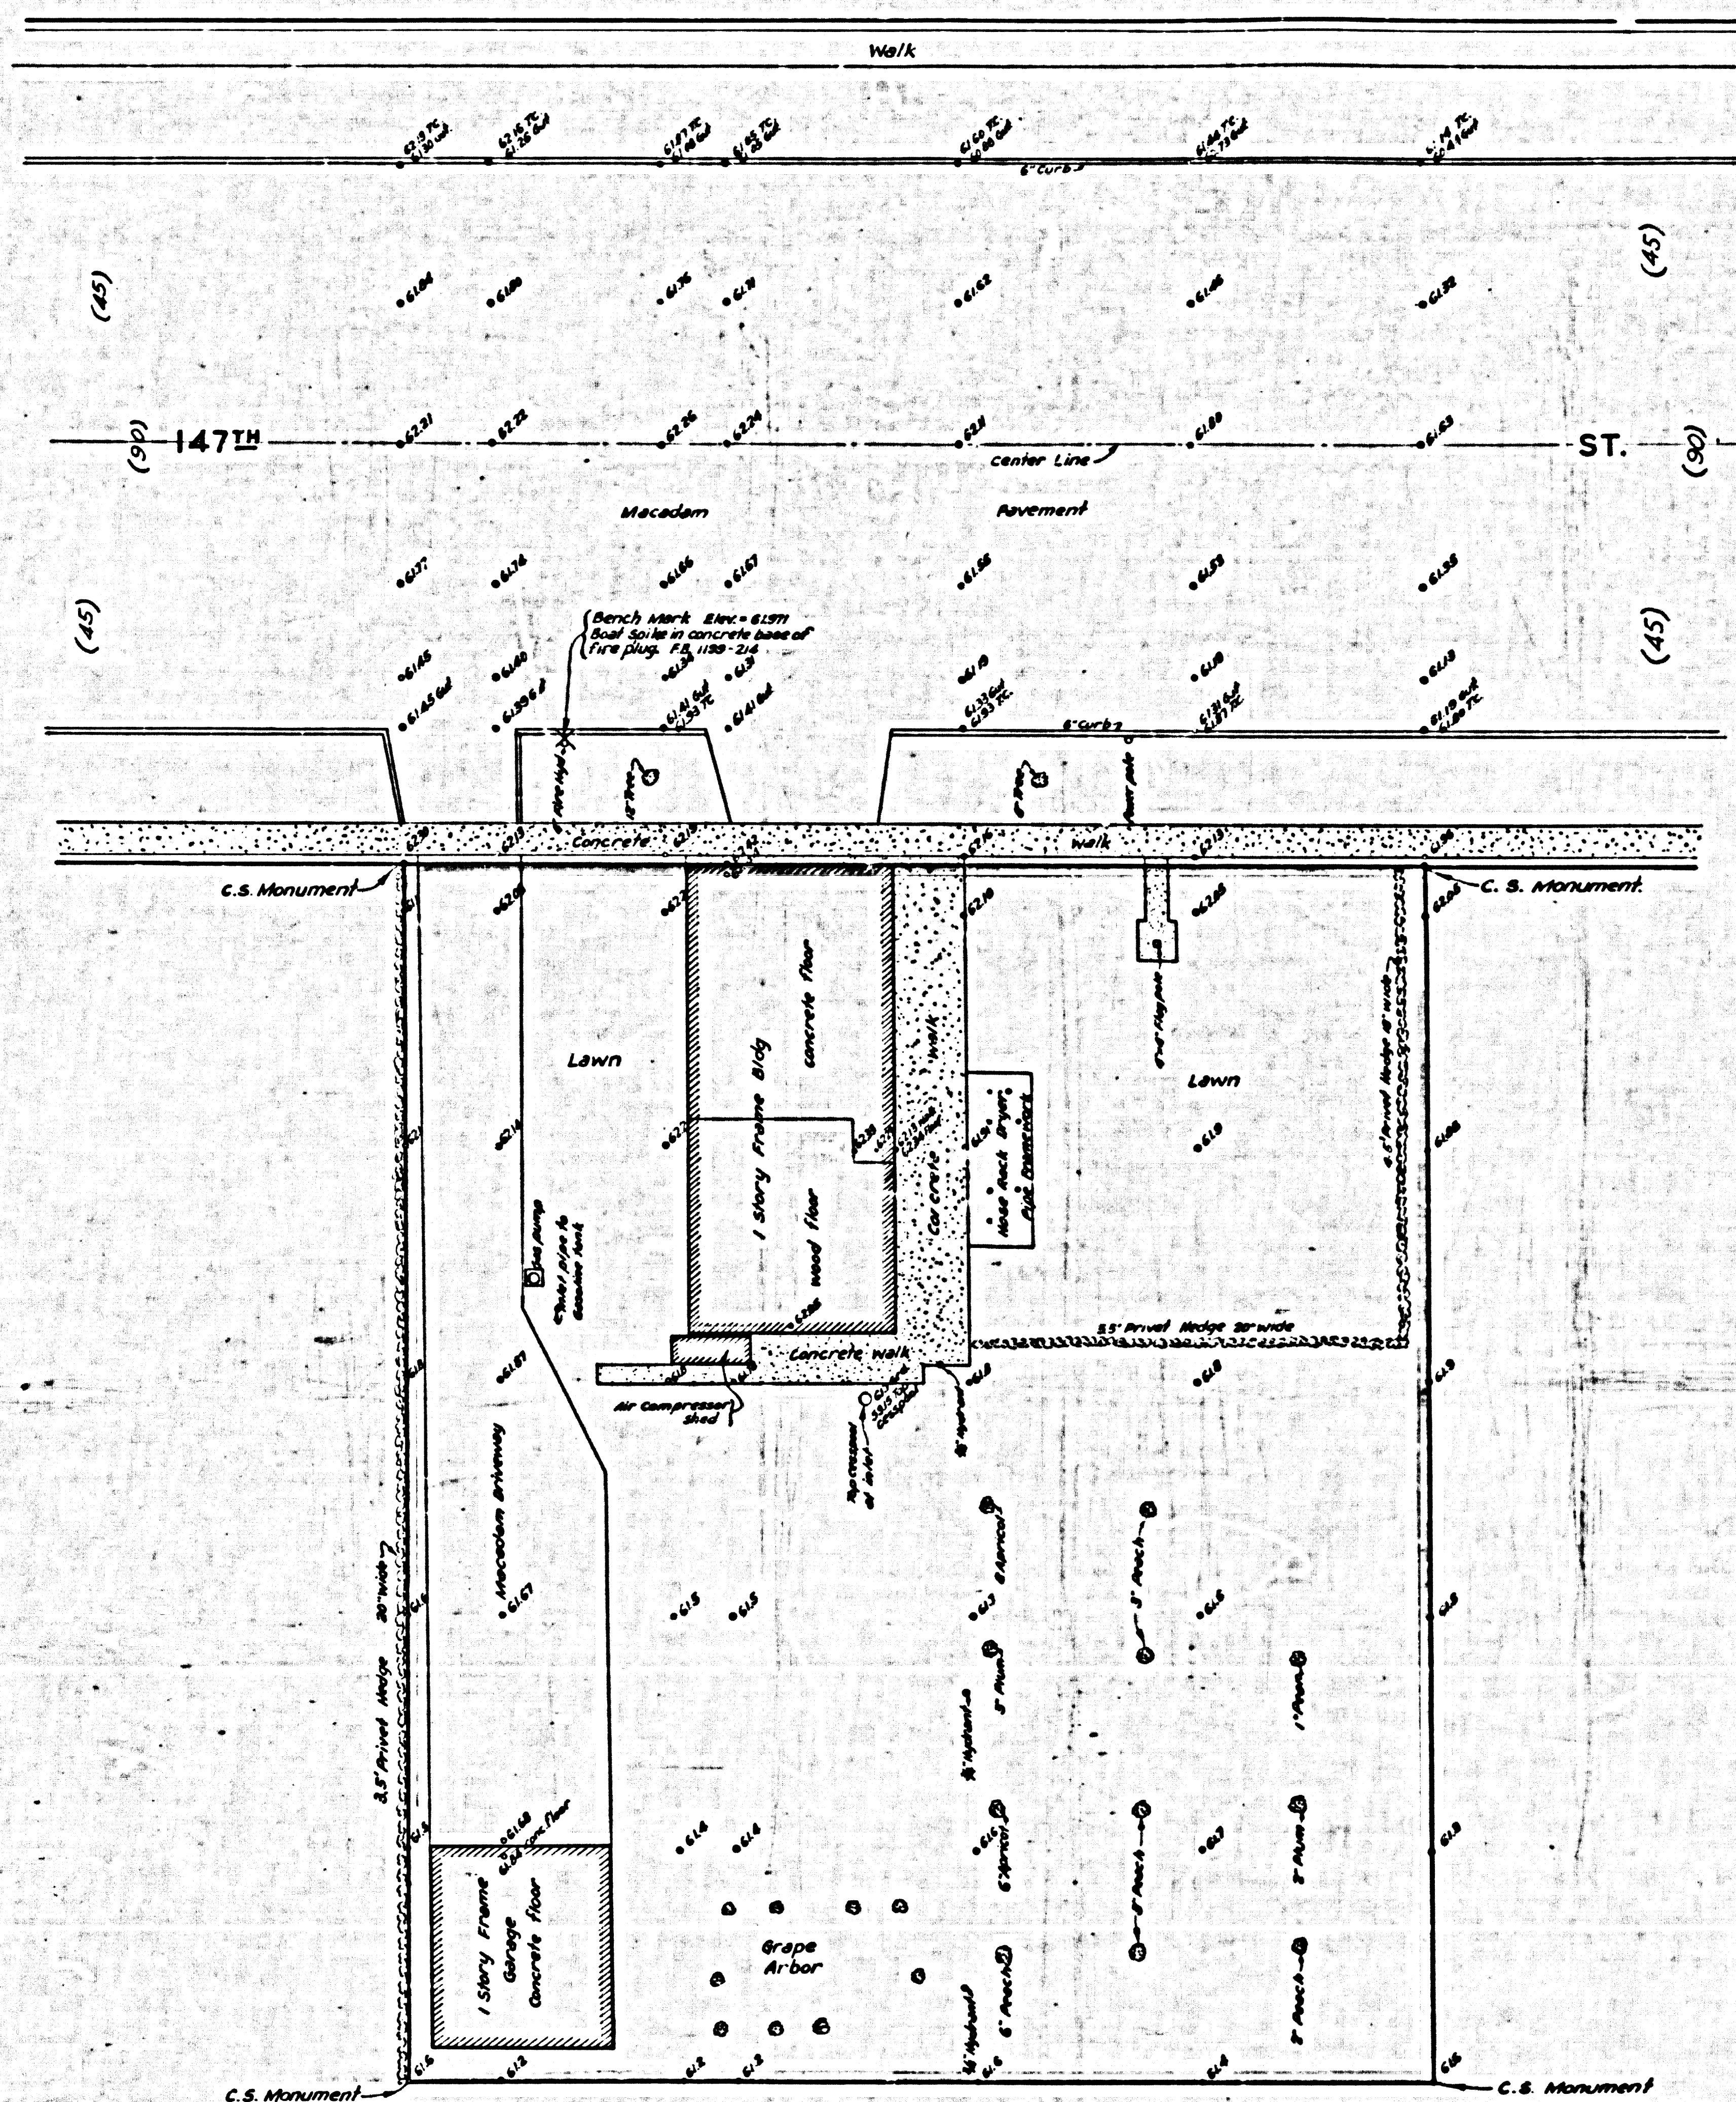


**MARGINAL MAP
SHOWING
TOPOGRAPHY**

SCALE: 1 INCH = 10 FT.

FIELD WORK BY C.V. CRUMLEY
OFFICE WORK BY C.E. DROWN
CHECKED BY K.R. M'PHERSON

DATUM - MEAN SEA LEVEL

ELEVATIONS SHOWN HEREON ARE BASED UPON
B.M. # 21 F.S. 1241-13 THE ELEVATION OF WHICH
WAS DETERMINED FROM ROAD DEPT. B.M. # 2
SEE ROAD DEPT. F.S. F.C. 421.

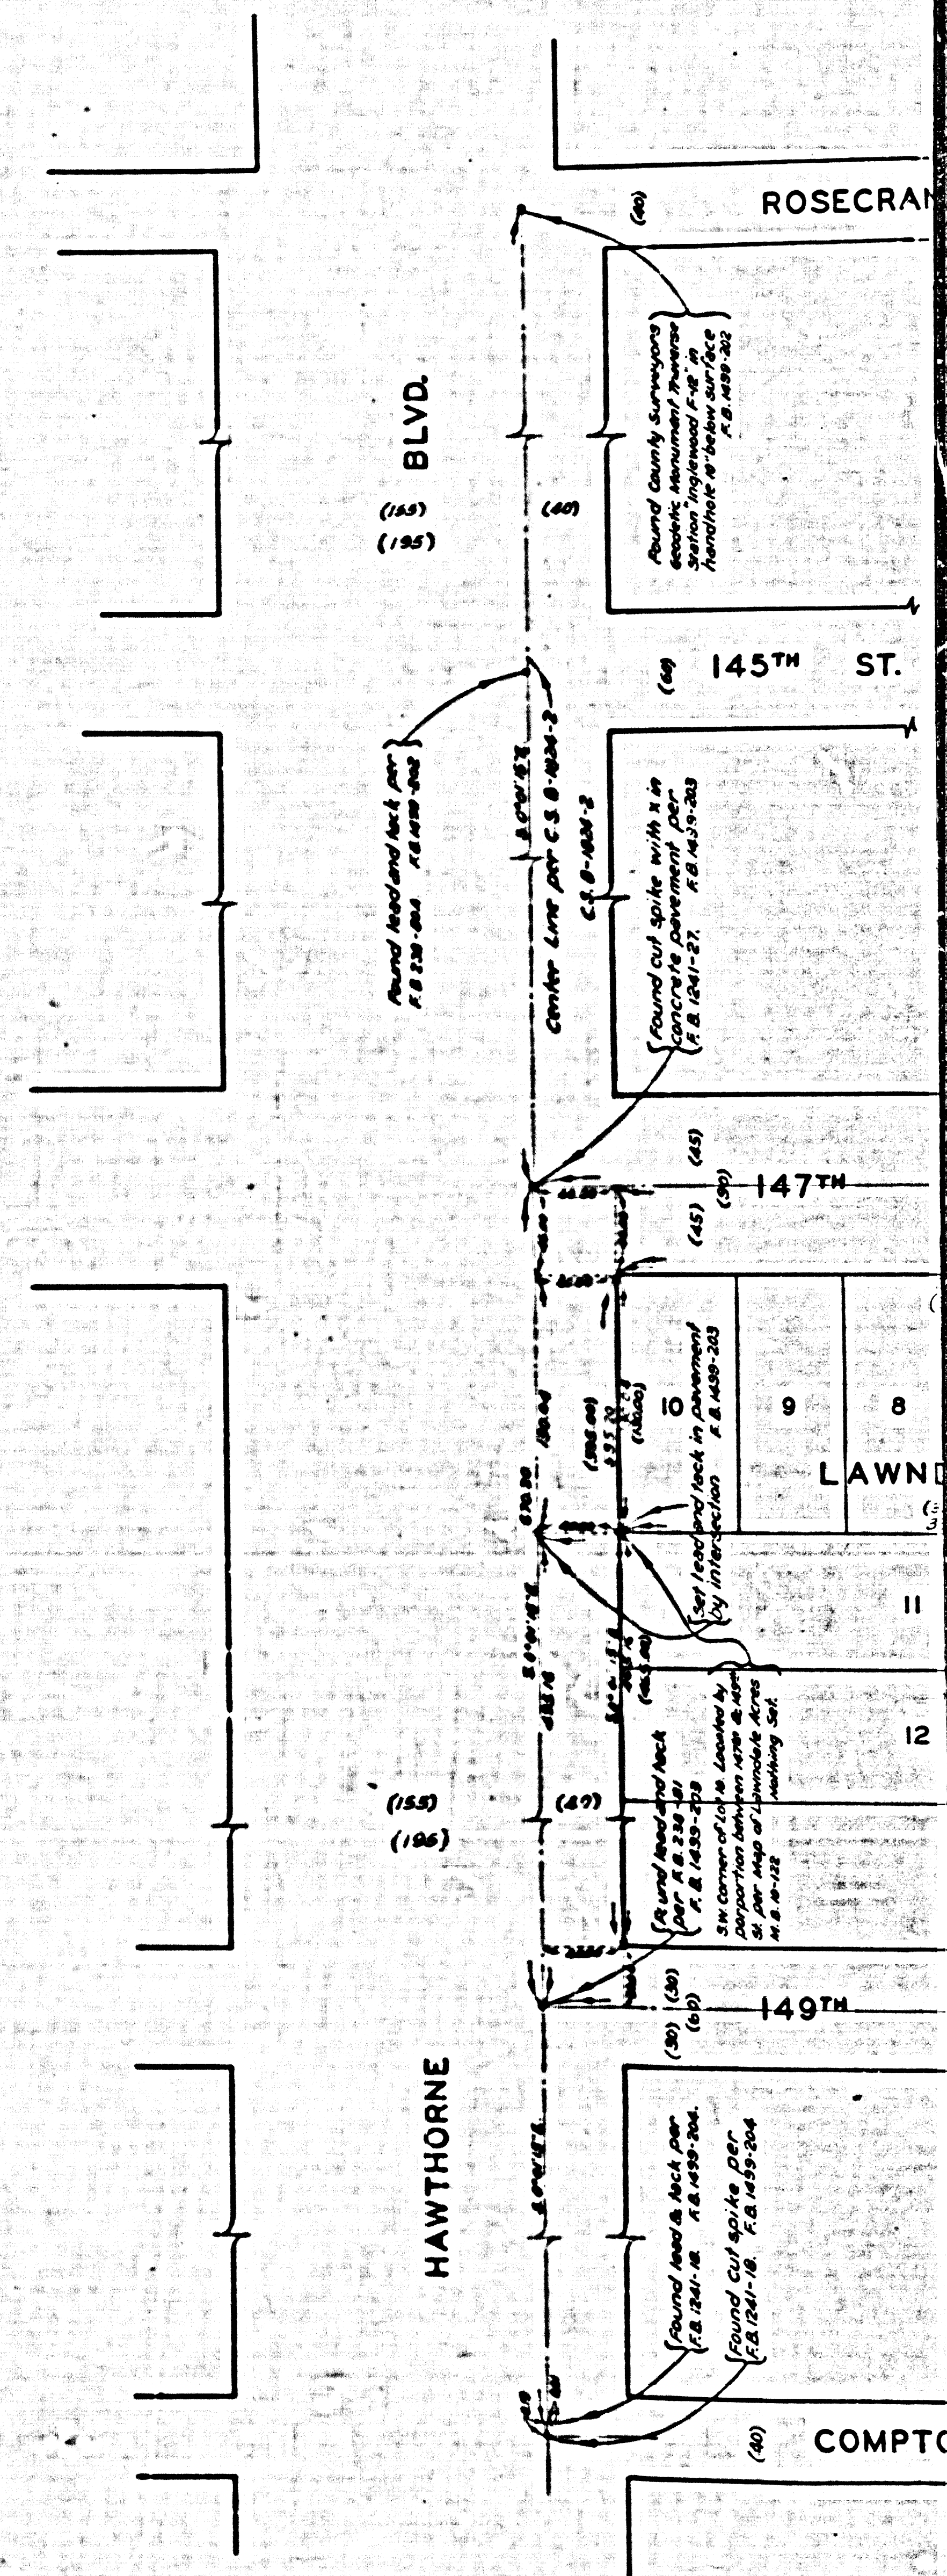

CSB-2086
A2 OF A2