
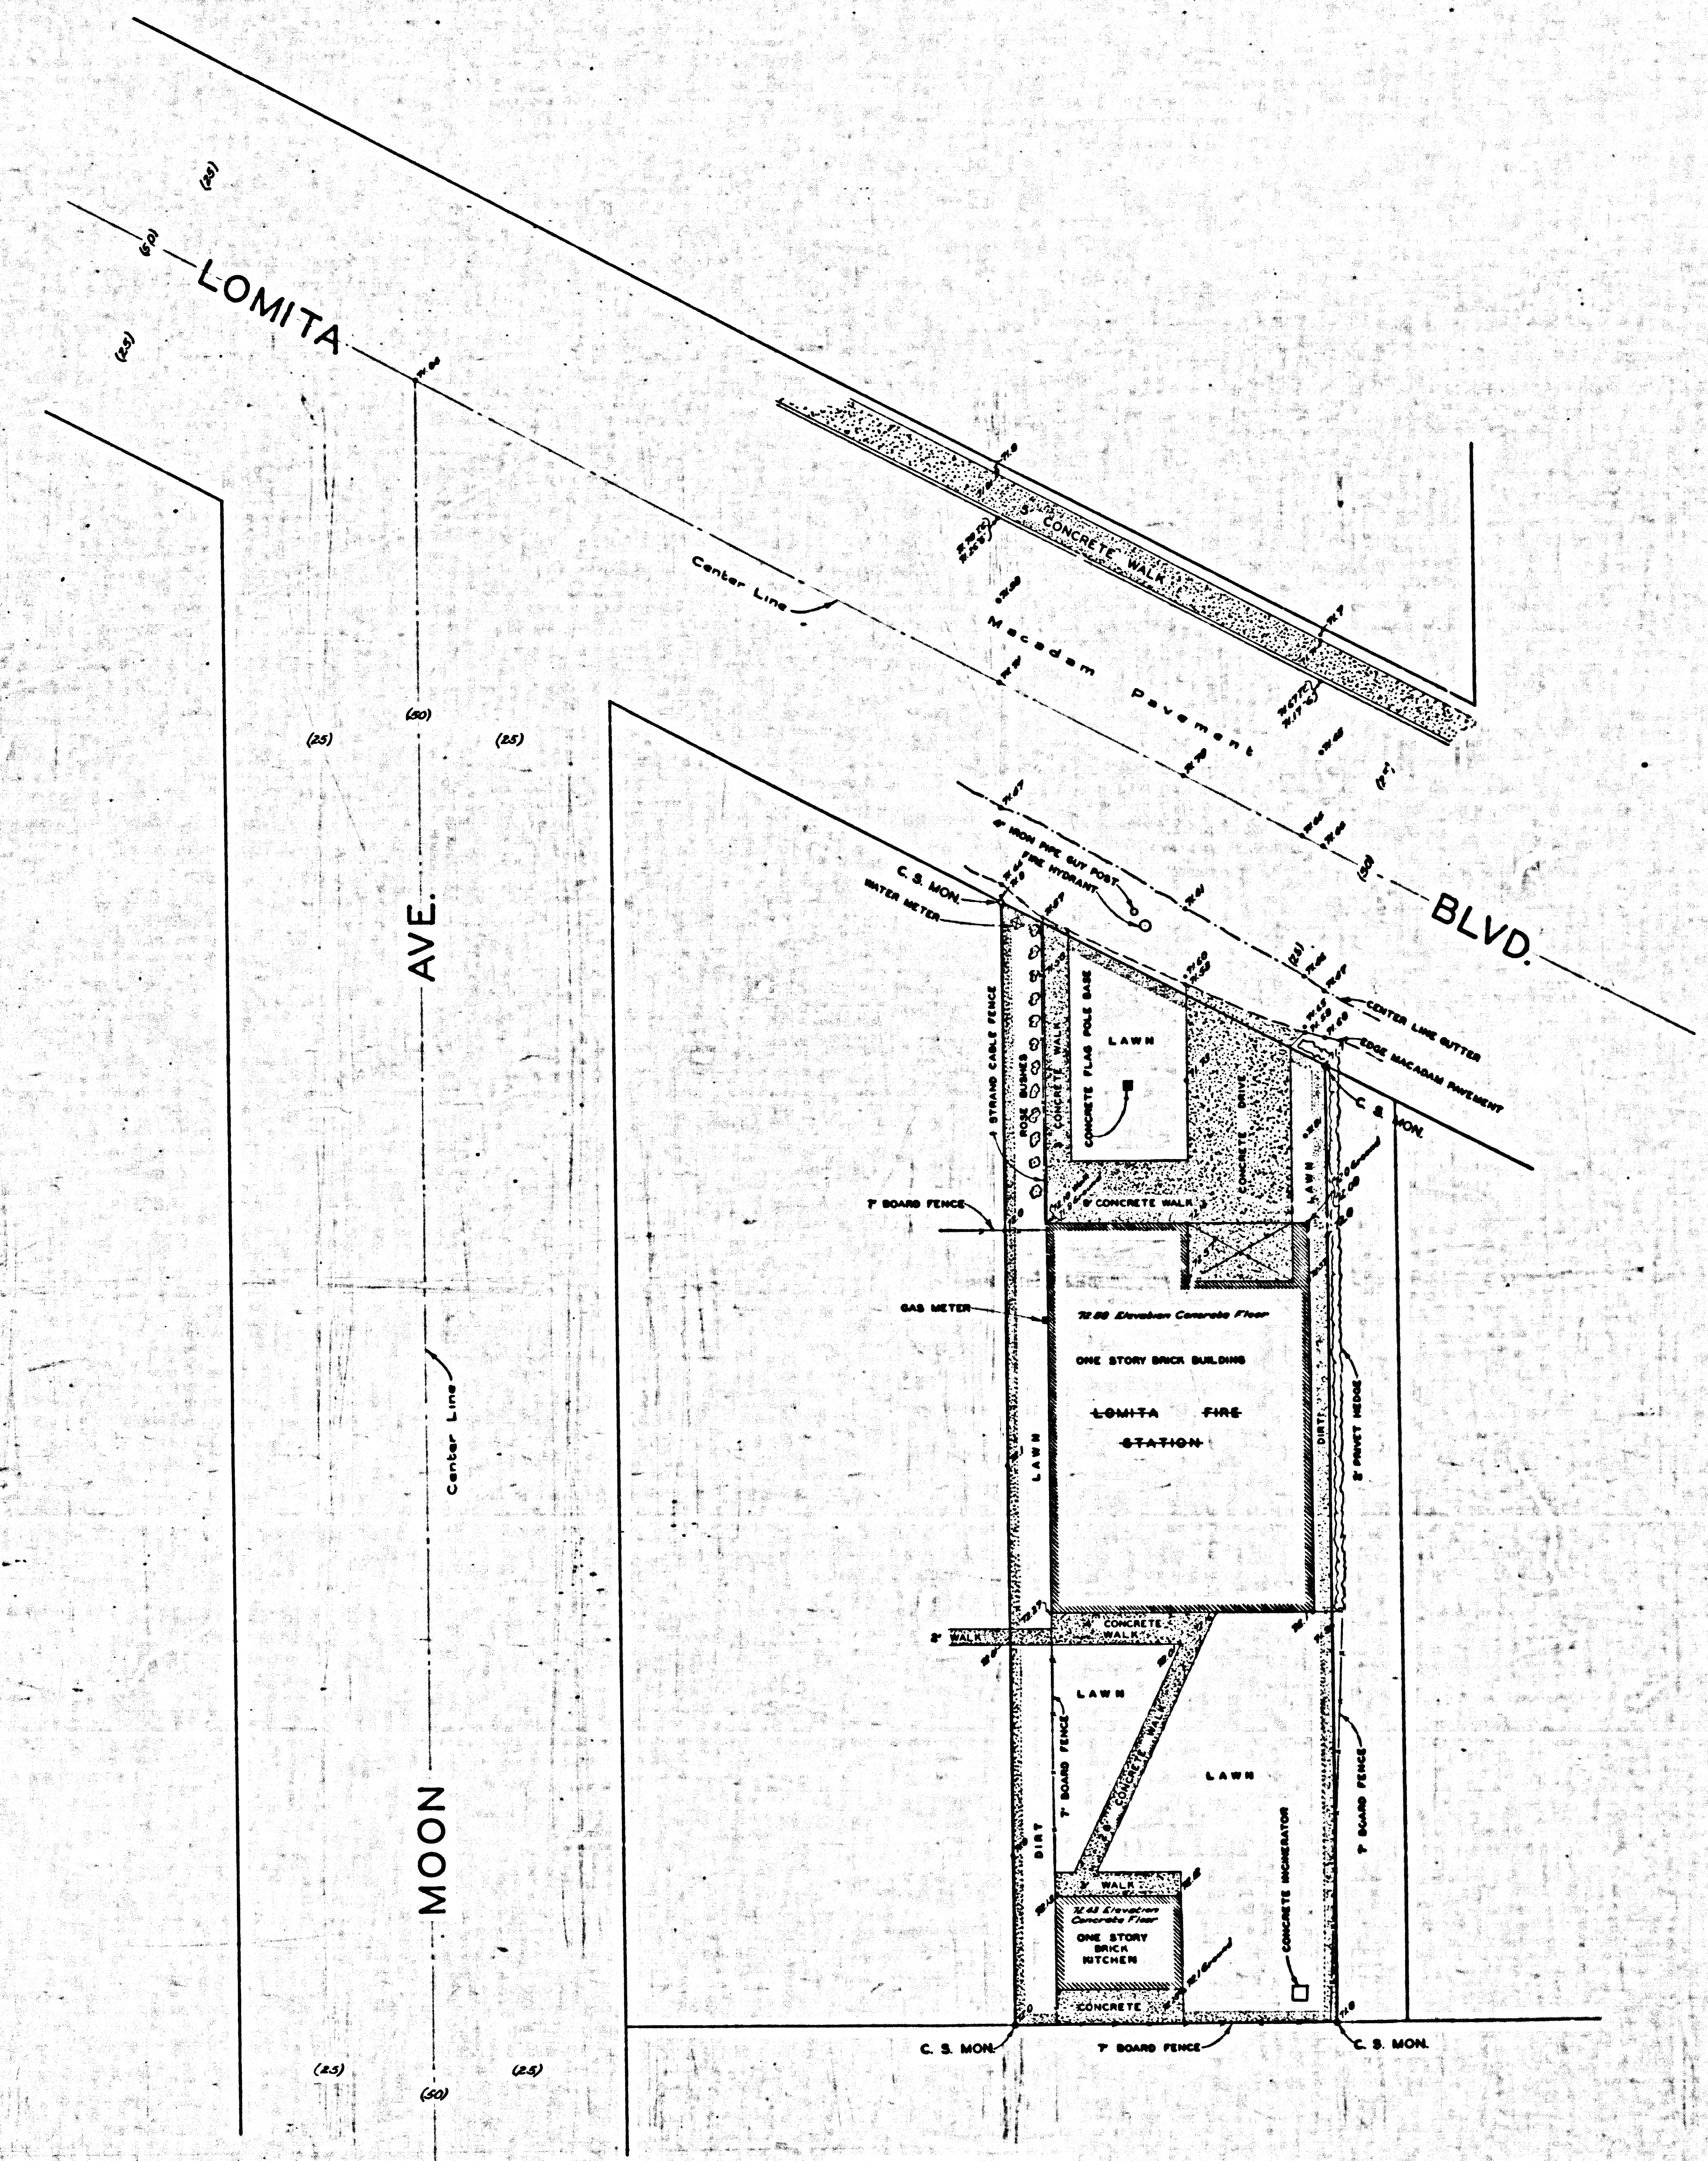


CONV. B. ON PAM 220000000 YTAUUC

CONV. B. ON PAM 220000000 YTAUUC

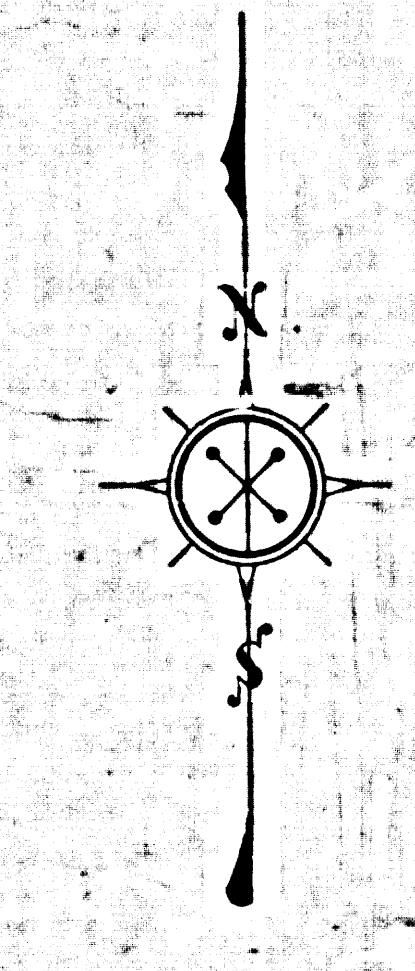

MARGINAL MAP
 SHOWING
IMPROVEMENTS AND TOPOGRAPHY
 SCALE: 1 INCH = 10 FT.

FIELD WORK BY..... H. W. GUNDERSON
 OFFICE WORK BY..... R. L. RATZ
 CHECKED BY..... A. H. DREW

DATUM - MEAN SEA LEVEL
 ELEVATIONS SHOWN HEREON ARE BASED ON THE ROAD
 DEPT. B. M. 6-B (B.R. 308-2) LOCATED AT 246TH PL.
 AND PENNSYLVANIA AVE.

BENCH MARK 3-A
 CUT SPIKE IN NORTH CURB OF LOMITA BLVD. 40 FT. &
 EAST OF CENTER LINE OF CYPRESS ST. PRODUCED
 ELEVATION 72.038 PER RD. DEPT. B. R. 308-2.
 ELEVATION 72.02 PER F.B. 1498-50.

CSB-2089
 A2 OF A2

