
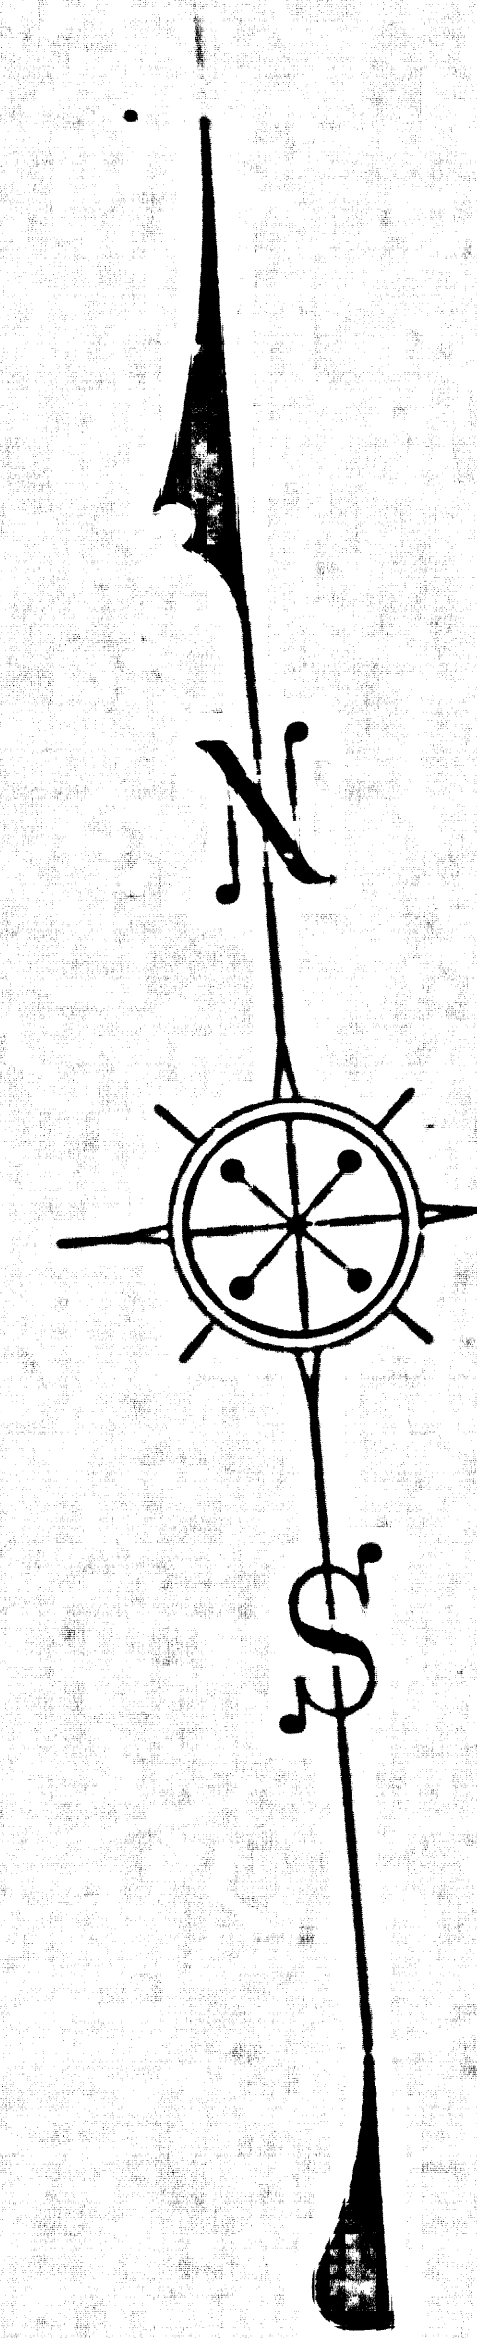


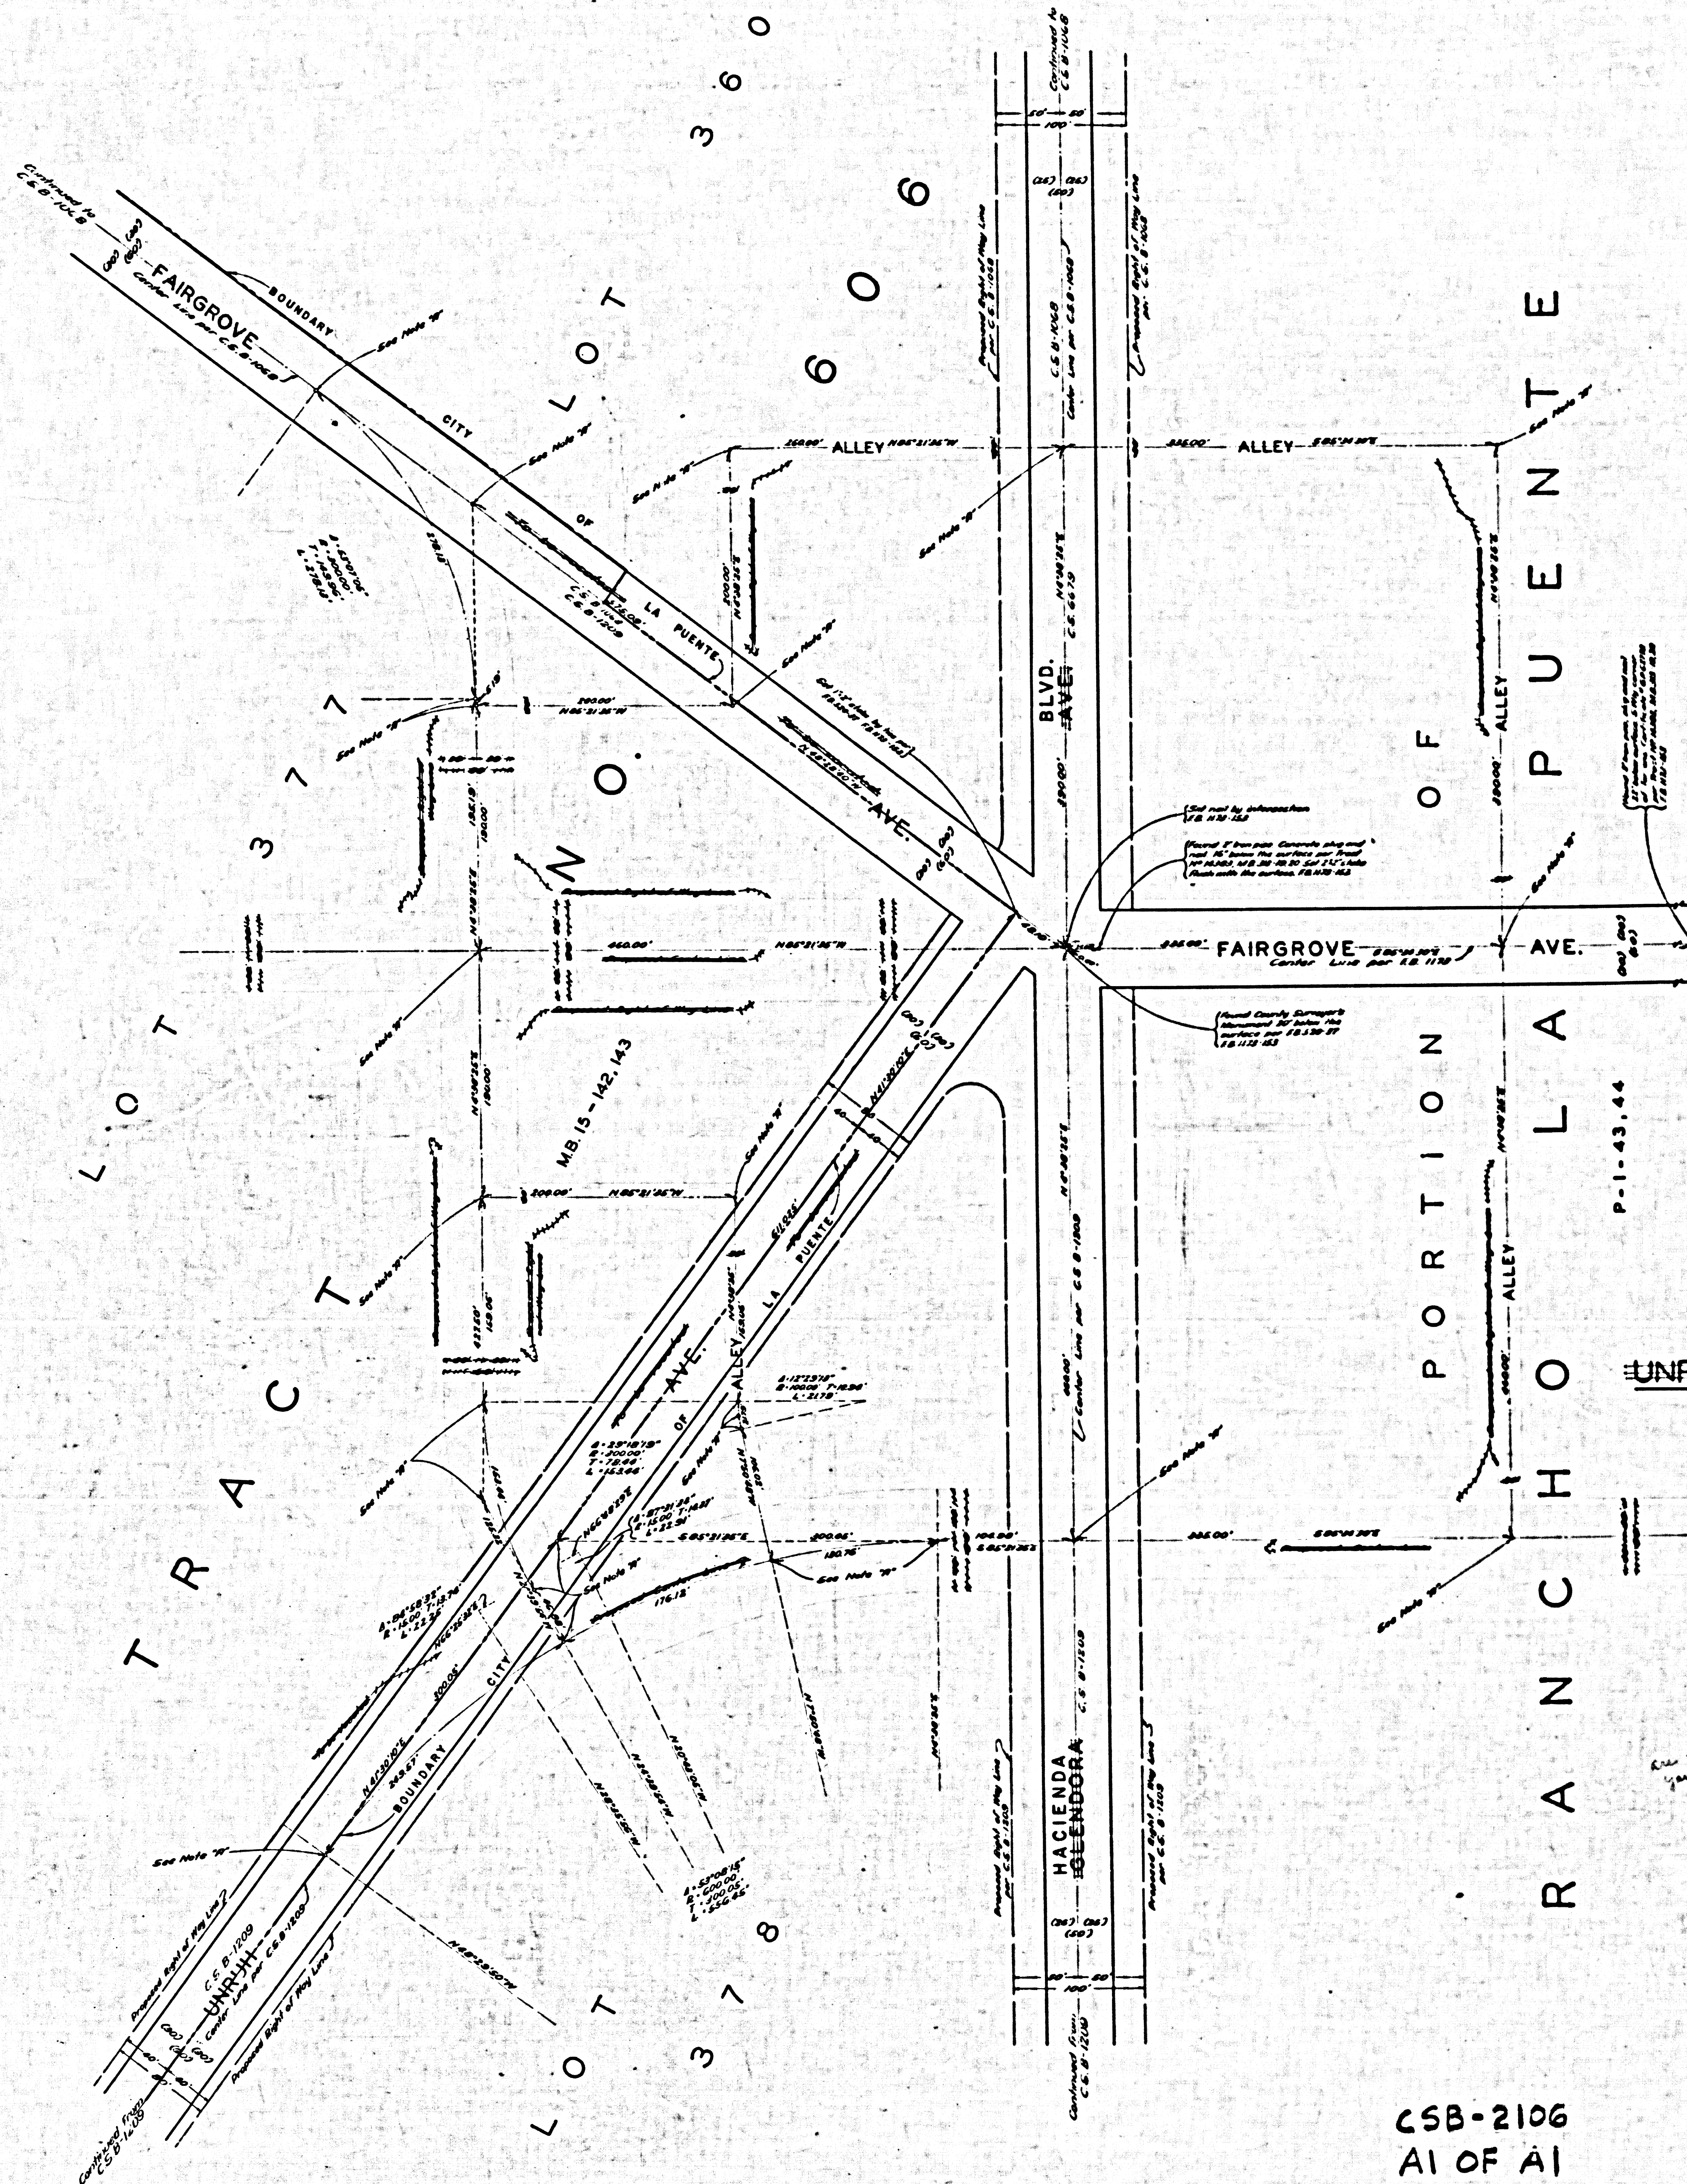

INDEX 30
 UNRUH AVENUE AT HACIENDA BLVD.
 COUNTY OF LOS ANGELES
 MAP OF
 PROPOSED INTERSECTION OF
 UNRUH, FAIRGROVE AND GLENDORA AVENUES
 COUNTY SURVEYORS MAP NO. B-2106
 SCALE: 1 INCH = 50 FT.

JOB NUMBER 8514
 C.E. ARNOLD - COUNTY SURVEYOR
 SURVEYED ON REQUEST OF THE REGIONAL PLANNING COMMISSION UNDER SEC. 79, ORD. 4099 BY LETTER DATED MAY 7, 1948, AND AS AUTHORIZED BY THE BOARD OF SUPERVISORS IN THEIR ORDER OF JUNE 1, 1938.
 BEARINGS ARE BASED ON THE BEARING OF FAIRGROVE AVENUE AS SHOWN ON C.S. B-1088
 COMPILED FROM SURVEYS OF RECORD AND IN ACCORDANCE WITH THE TENTATIVE PLAN PREPARED BY THE REGIONAL PLANNING COMMISSION AND APPROVED BY THE INTERDEPARTMENTAL ENGINEERING COMMITTEE JAN. 28, 1948.
 OFFICE WORK BY H.M. MCCOY
 CHECKED BY YOSHIE ITO
 S.M. MILLER

NOTE 'A': POINTS LABELED "SEE NOTE A" ARE ESTABLISHED BY CALCULATION. NOTHING IS SET AT THESE POINTS AS OF JULY, 1948.

THIS MAP HAS BEEN REVISED TO REFLECT THE CURRENT PLANNING AS SHOWN ON THE CIRCULATION ELEMENT OF THE MASTER PLAN OF HIGHWAYS, SEE I.E.C. MINUTES, DATED DECEMBER 10, 1970. B.M.T. JAN. 1971 J.M. 0098.24

CSB-2106
 A1 OF A1