
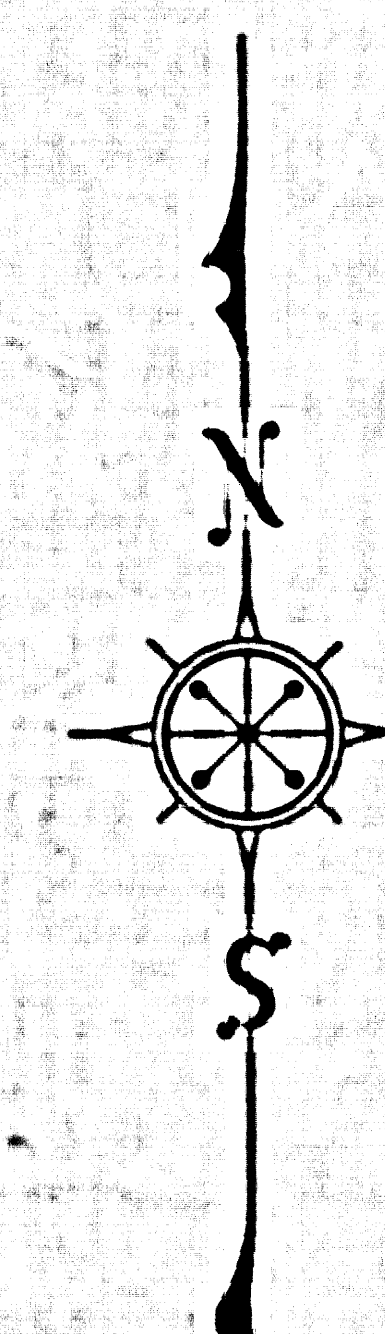


MICHIGAN

AVE.

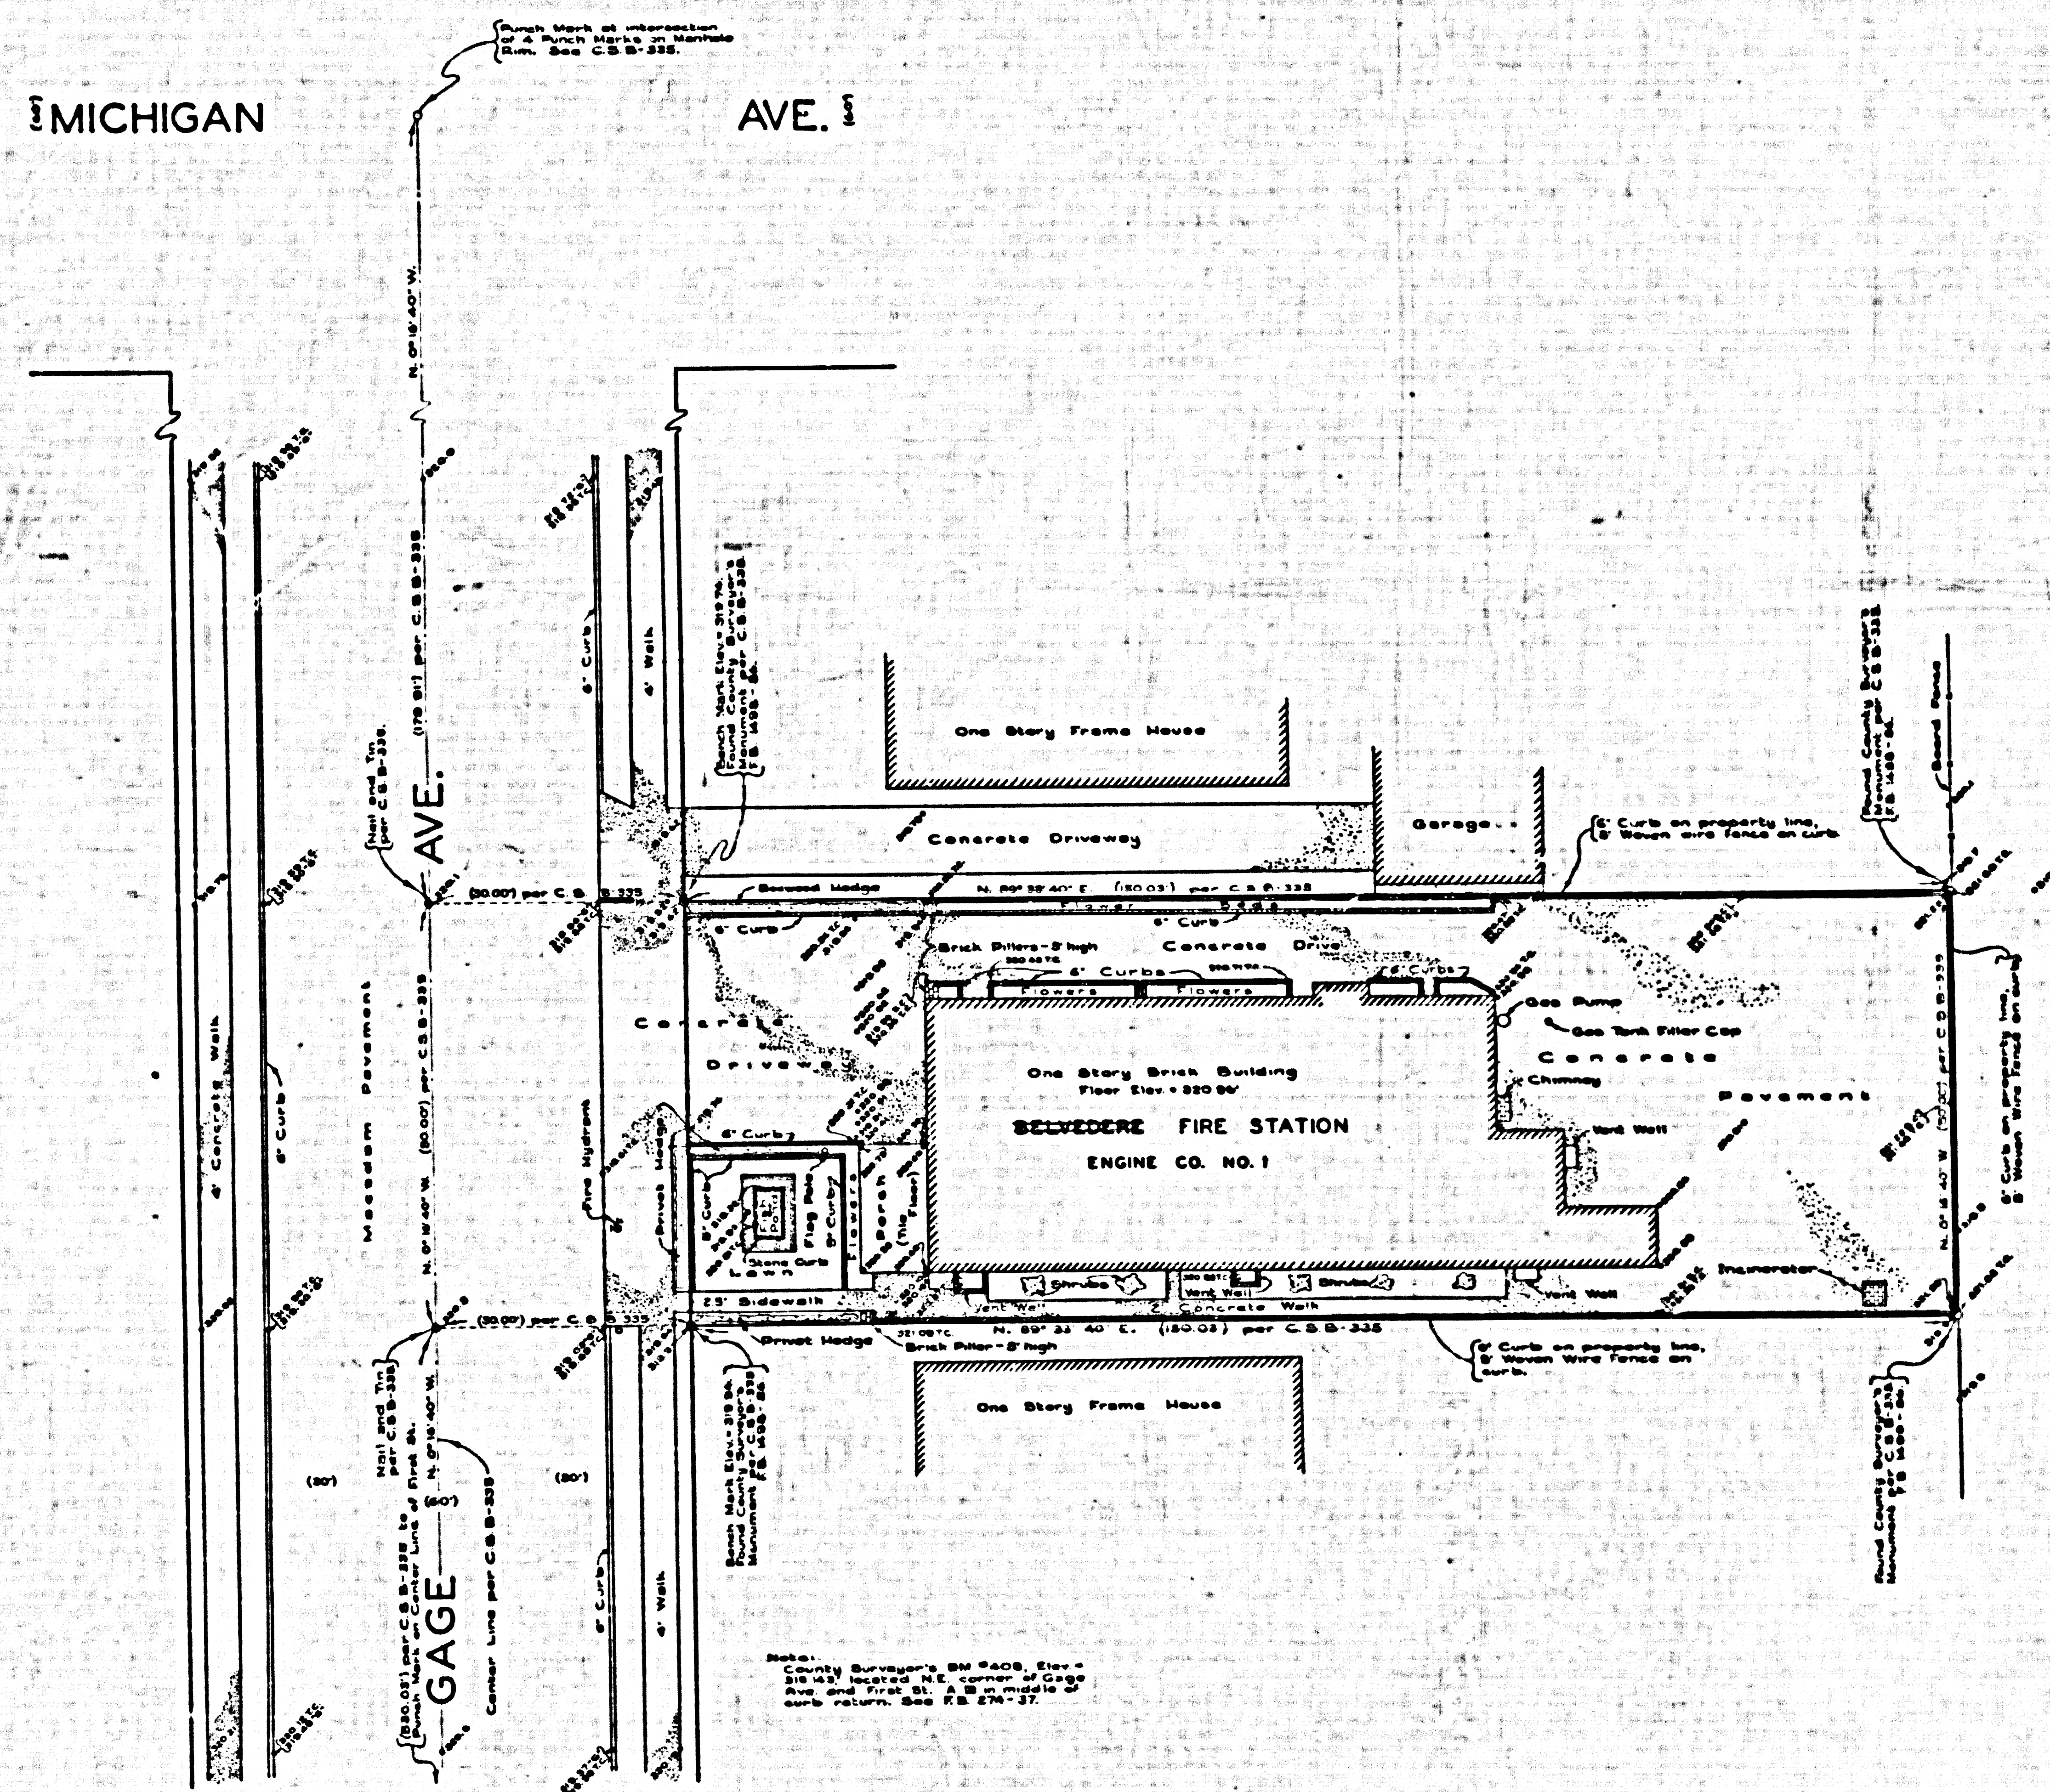

LOS ANGELES COUNTY FIRE STATION SITE N^o 1
 COUNTY OF LOS ANGELES
 CONSOLIDATED TOPOGRAPHIC MAP OF
 BELVEDERE-LAGUNA COUNTY FIRE PROTECTION DISTRICT
 BELVEDERE FIRE STATION-ENGINE CO. NO. 1
 BEING LOT 25, BLOCK "H", WELLINGTON HEIGHTS SUBDIVISION NO. 2,
 M. B. 6-58

COUNTY SURVEYORS MAP N^o B-2107
 SCALE: 1 INCH = 10 FT.

JOB NUMBER 7021

C. E. ARNOLD...COUNTY SURVEYOR
 SURVEYED.....APRIL.....1948

SURVEYED ON REQUEST OF THE COUNTY
 FORESTER AND FIRE WARDEN UNDER SEC.
 79, ORD. 4089 BY LETTER DATED SEPT.
 18, 1947, AND AS AUTHORIZED BY THE
 BOARD OF SUPERVISORS IN THEIR ORDER
 OF JANUARY 13, 1930.

BEARINGS ARE AS SHOWN ON C.S.B.-335

F.B. 1498-65-92

FIELD WORK BY.....E. C. WALLACE
 OFFICE WORK BY.....R. L. RATTZ
 CHECKED BY.....S. H. MILLER

FOR BOUNDARY SURVEY SEE C.S.B.-335

DATUM-MEAN SEA LEVEL
 ELEVATIONS SHOWN HEREON ARE BASED ON THE
 U.S.G.S. BULLETIN 706 ELEVATION OF U.S.G.S. BM
 A-10-1022 (U.S. 5553 LEVEL BORN 1904-4 TO 8)

CSB-2107
 A1 OF A1