


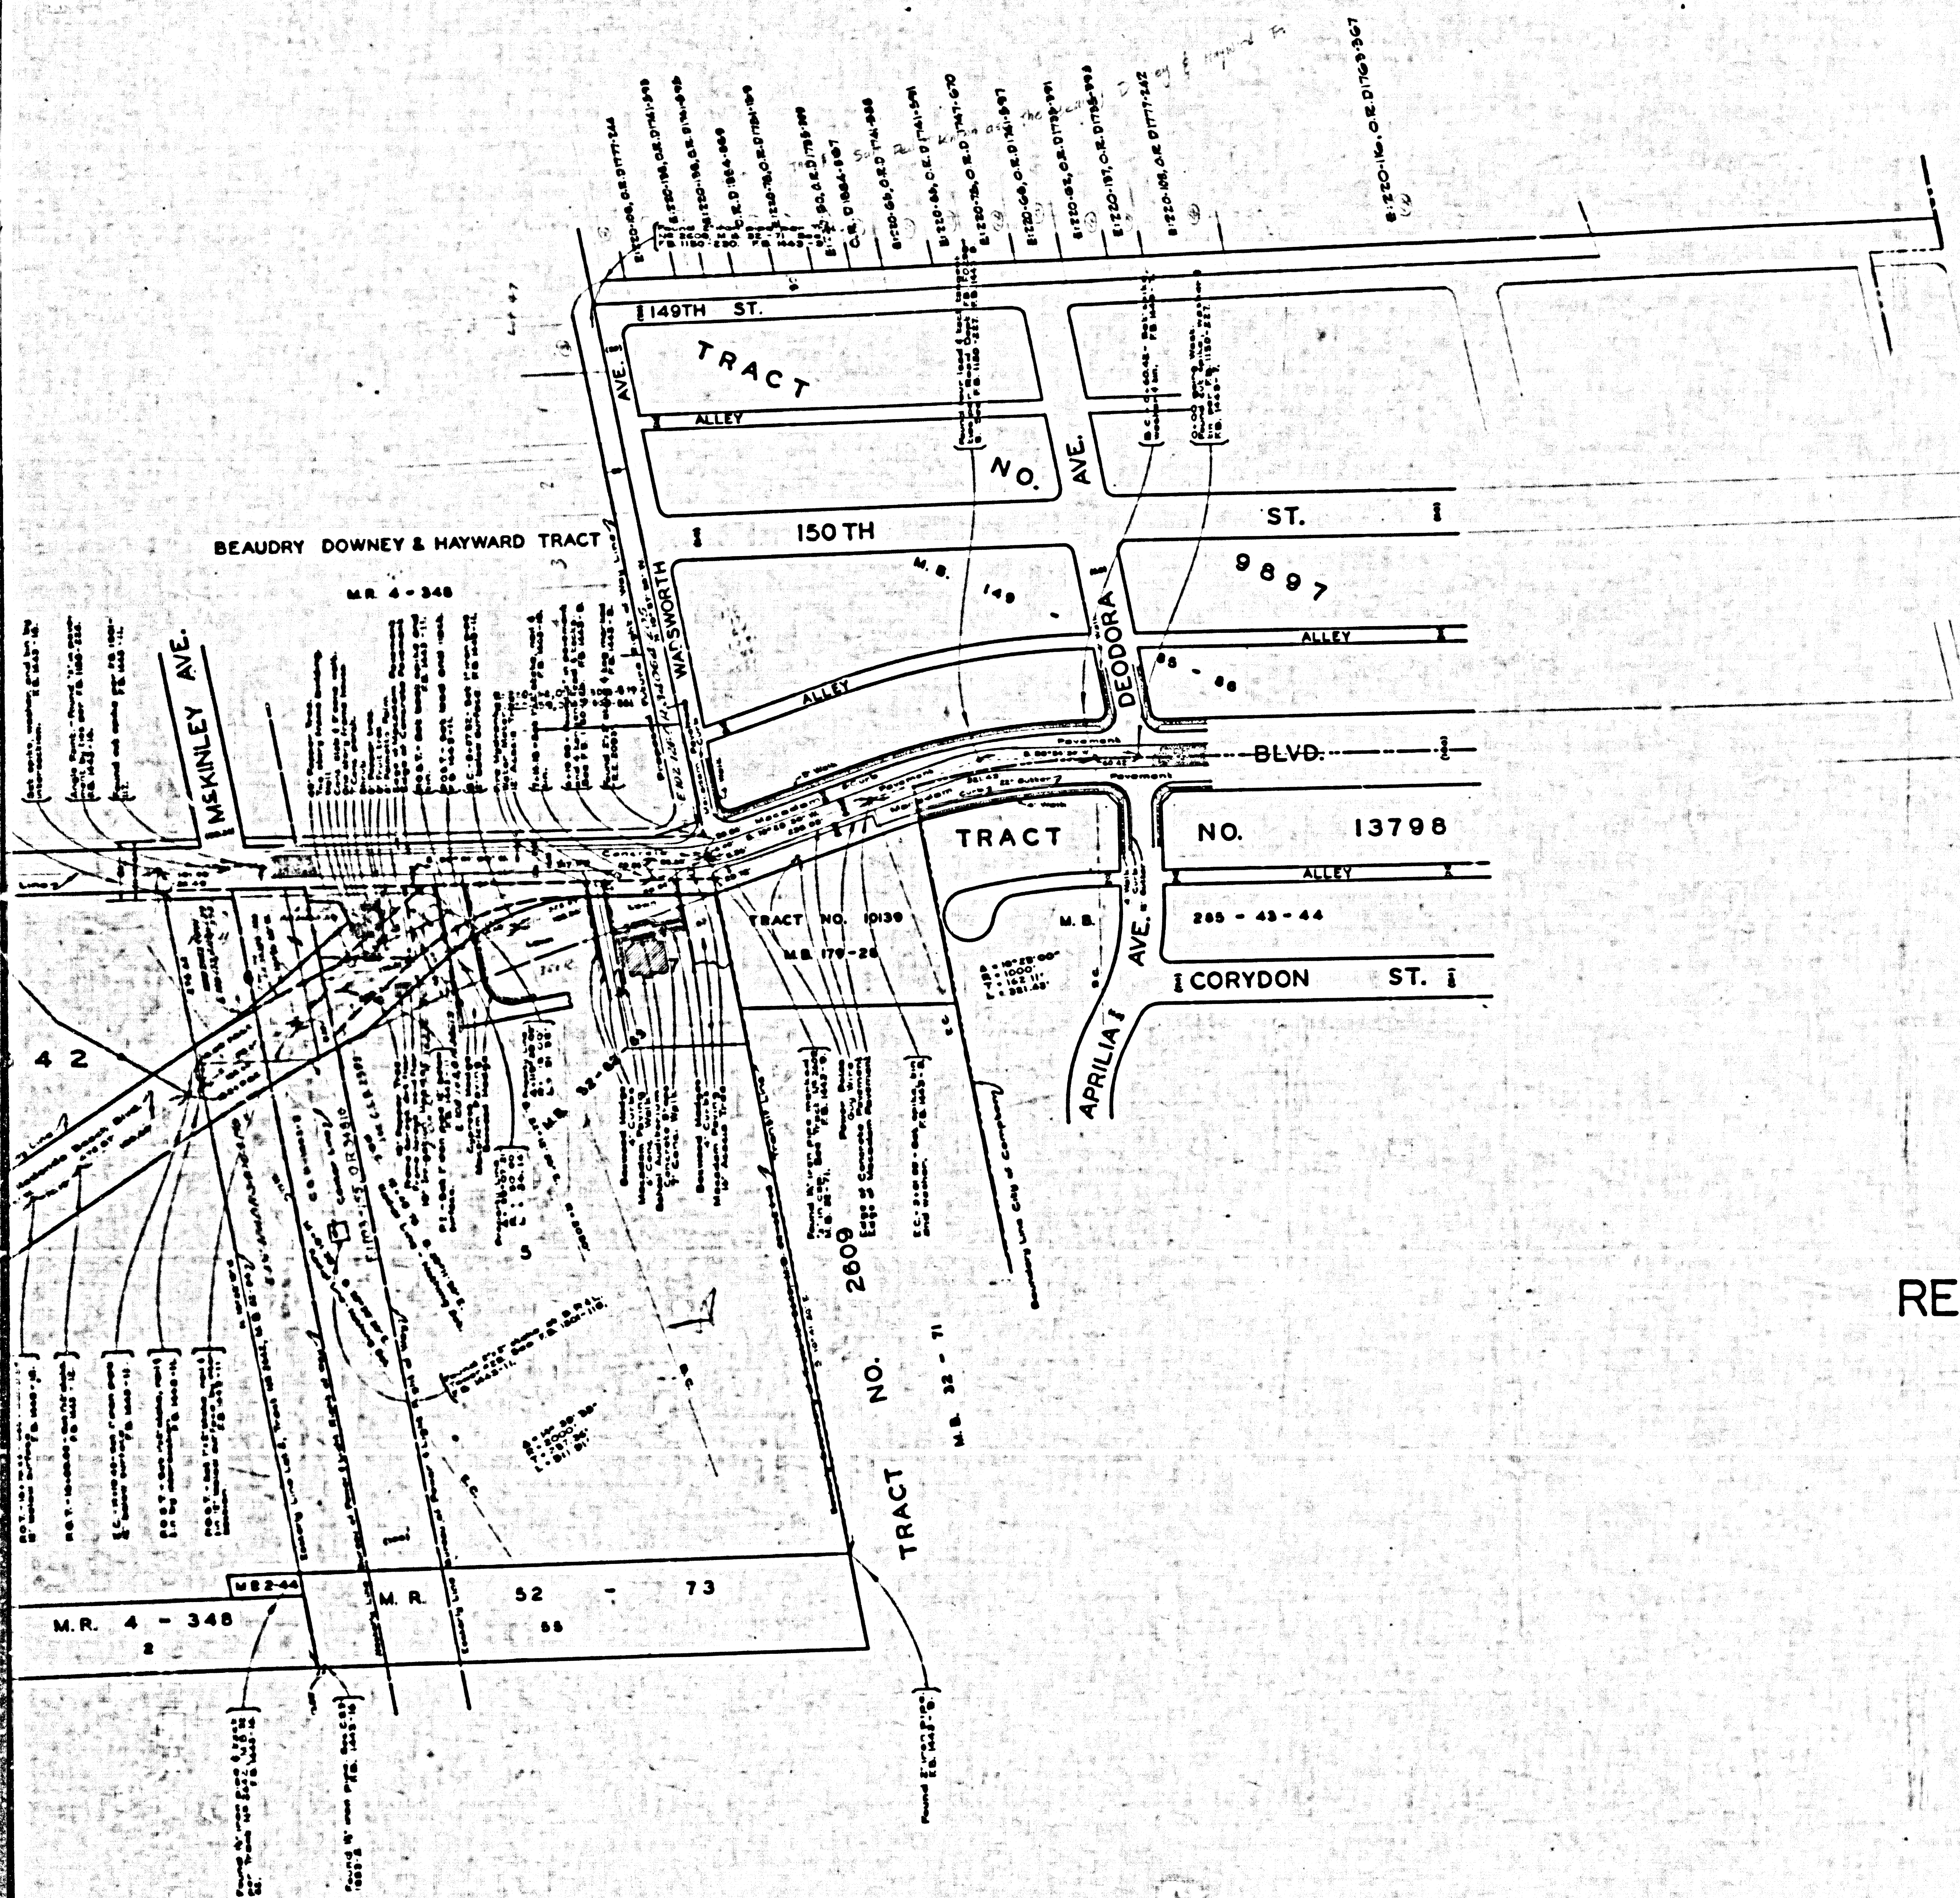

COUNTY OF LOS ANGELES
 MAP OF
REDONDO BEACH BLVD.
 FROM
 DEODORA AVENUE
 TO
 SAN PEDRO STREET
 COUNTY SURVEYORS MAP NO. B-2109.
 SCALE: 1 INCH = 100 FT.

JOB NUMBER 8501
 C. E. ARNOLD.....COUNTY SURVEYOR
 SURVEYED.....MARCH, 1948
 SURVEYED ON REQUEST OF THE CHIEF ENGINEER
 OF THE REGIONAL PLANNING COMMISSION UNDER
 SEC. 78, CHD. 4099, BY LETTER DATED DEC. 23,
 1947, AND AS AUTHORIZED BY THE BOARD OF
 SUPERVISORS IN THEIR ORDER OF JUNE 1, 1938.
 BEARINGS ARE BASED ON THE BEARING OF
 COMPTON BLVD. PER TRACT NO. 13798, M.B. 285-
 43-44.
 F.B. 1443-8-24.
 FIELD WORK BY.....E. C. WALLACE
 OFFICE WORK BY.....R. L. RATZ
 CHECKED BY.....A. H. DREW

INDEX-26

COUNTY OF LOS ANGELES
 COUNTY SURVEYORS MAP NO. B-2109

