


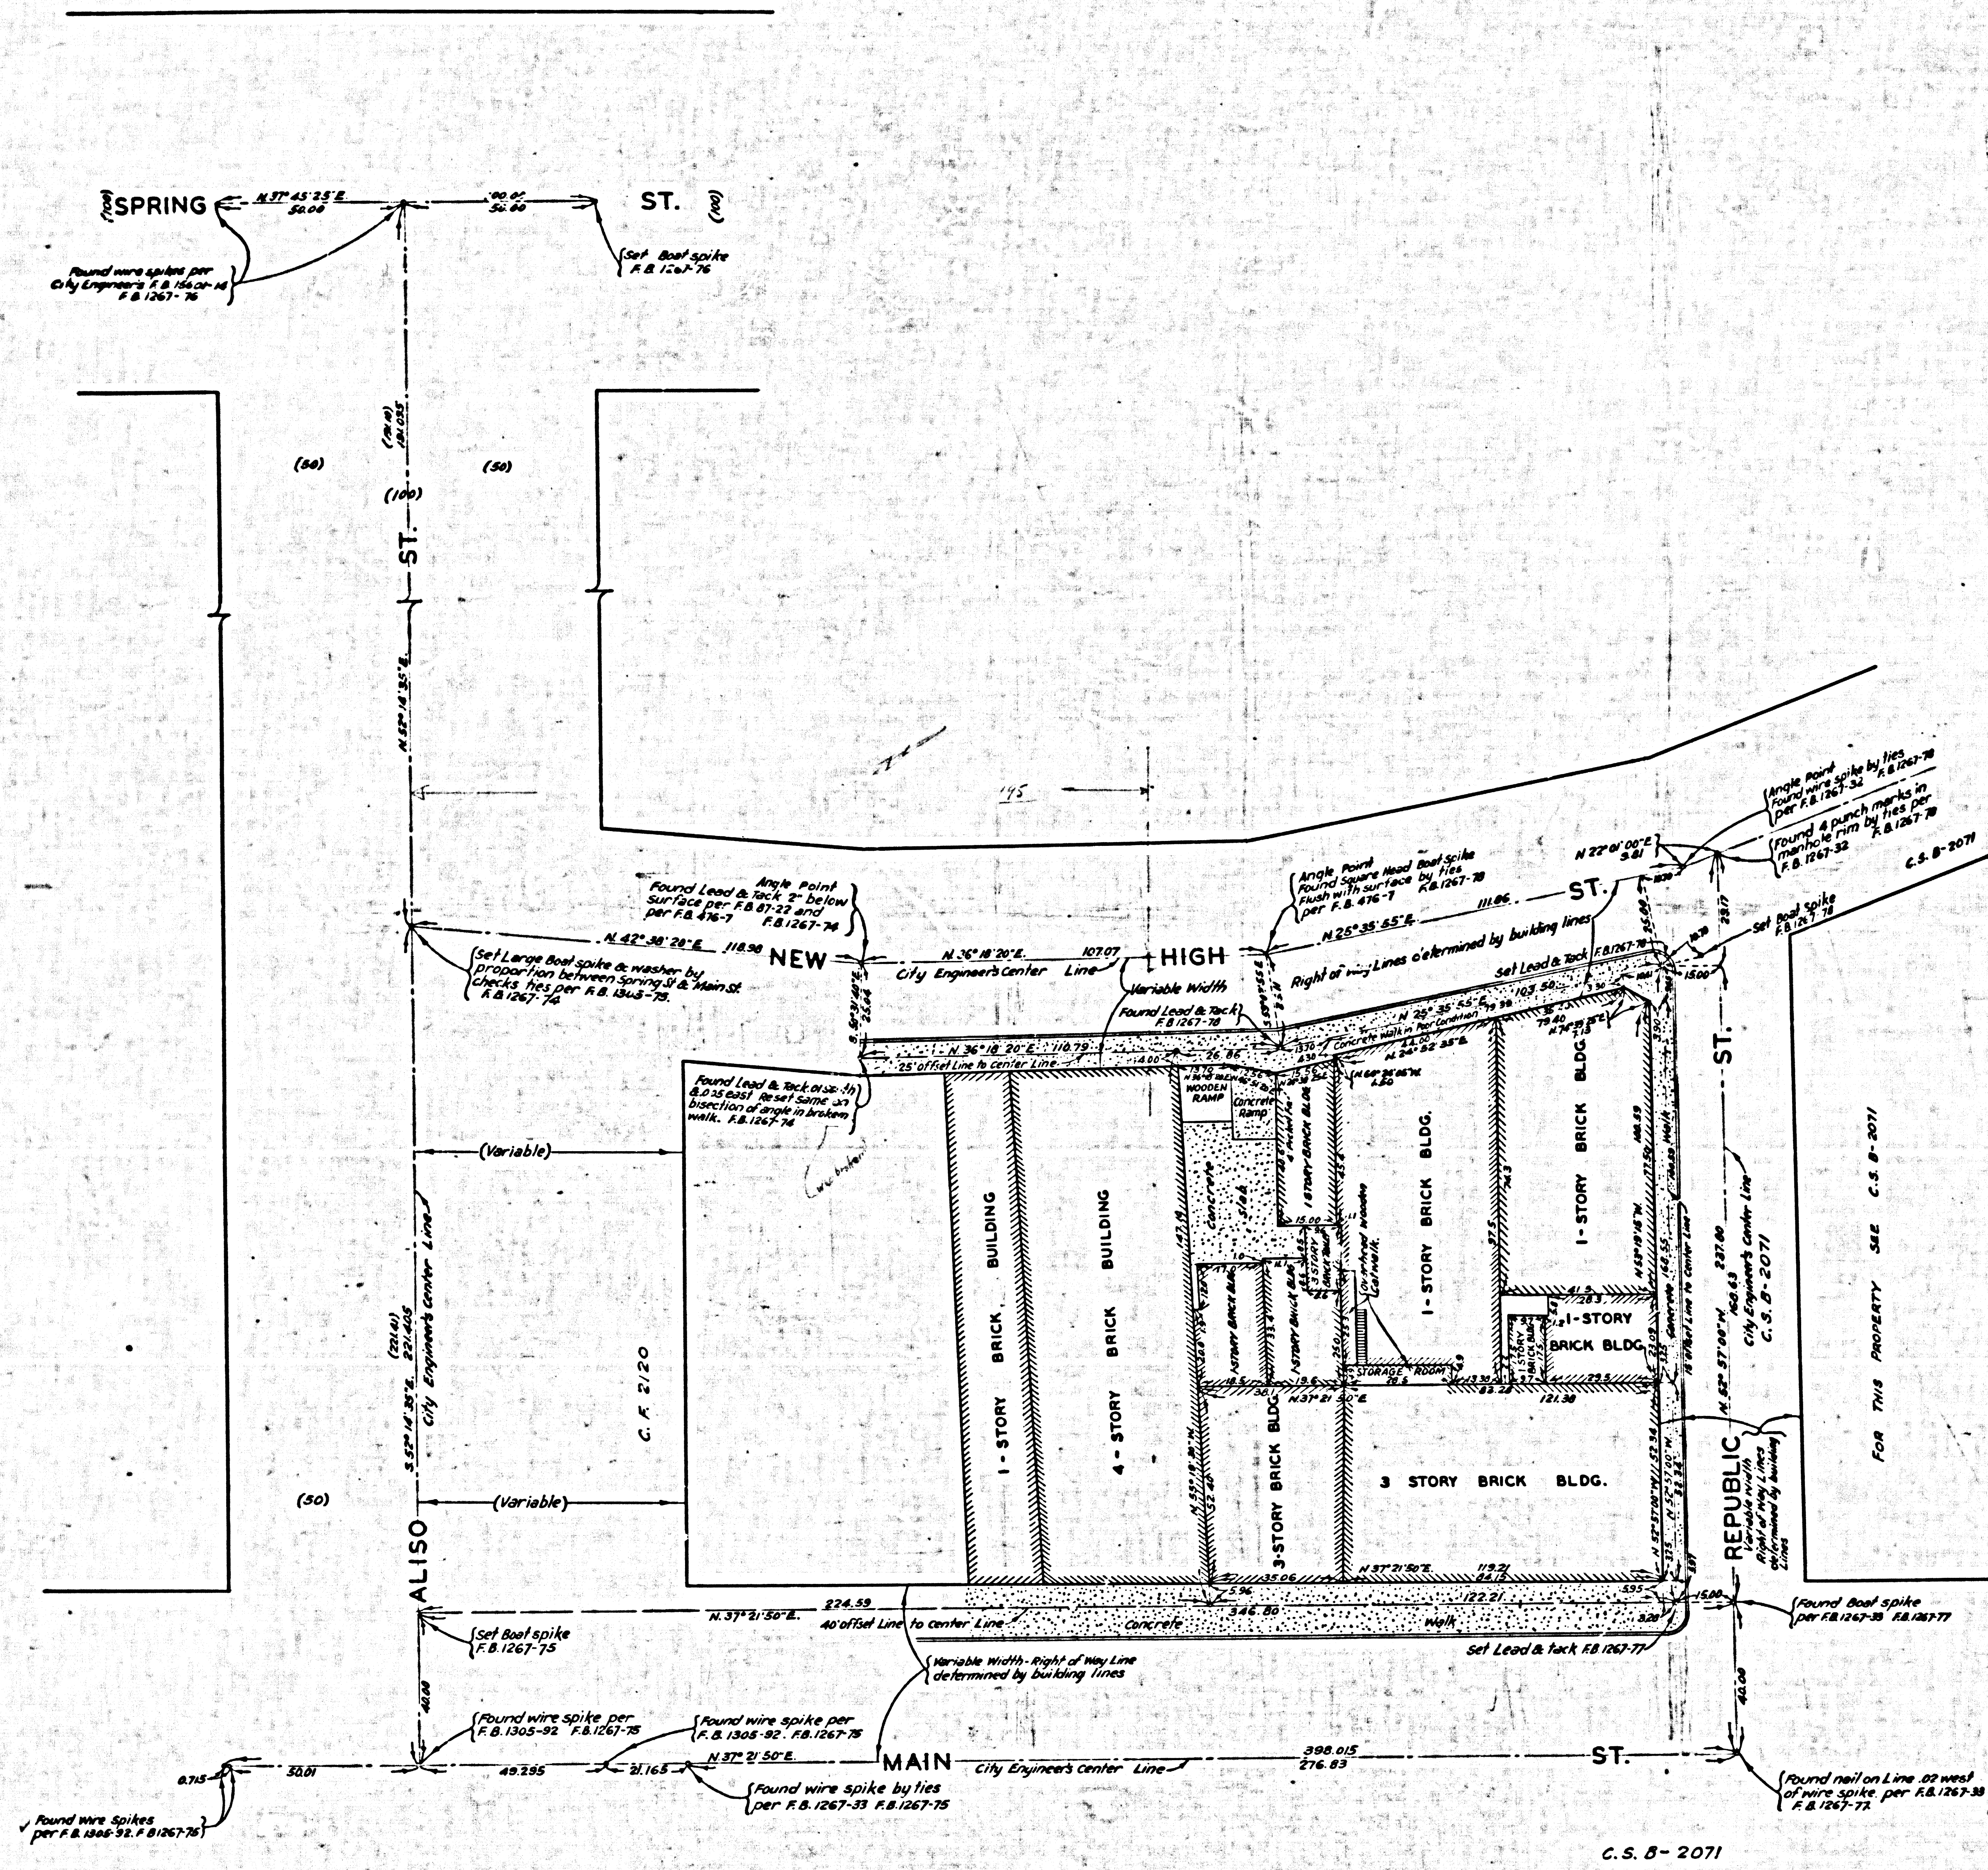

COUNTY OF LOS ANGELES
 MAP OF
GOLDIE SILVERMAN PROPERTY
 AT REPUBLIC AND NEW HIGH STREETS
 AND ADJACENT PROPERTY IN THE
 LOS ANGELES CIVIC CENTER AREA
 BEING A PORTION OF THE CITY LANDS OF LOS
 ANGELES P: 3- 64- 65
 COUNTY SURVEYORS MAP NO. B-2110
 SCALE: 1 INCH=20 FEET

JOB NUMBER 4471
 C.E. ARNOLD - COUNTY SURVEYOR
 SURVEYED JUNE 1948
 SURVEYED ON REQUEST OF THE CHIEF ADMINISTRATIVE OFFICER UNDER SEC. 79, ORD. 4098 BY LETTER DATED MAY 11, 1948.
 BEARINGS ARE BASED ON THE BEARING OF MAIN ST. AS SHOWN ON C.S. B-2071.
 F.B. 1267-73 TO 81
 FIELD WORK BY C.A. BENSON
 OFFICE WORK BY C.E. DROWN
 CHECKED BY K.R. WILKINSON

INDEX - 2 9

CSB-2110
 AI OF AI