


15-B-04-94M 28032382 VTAU00

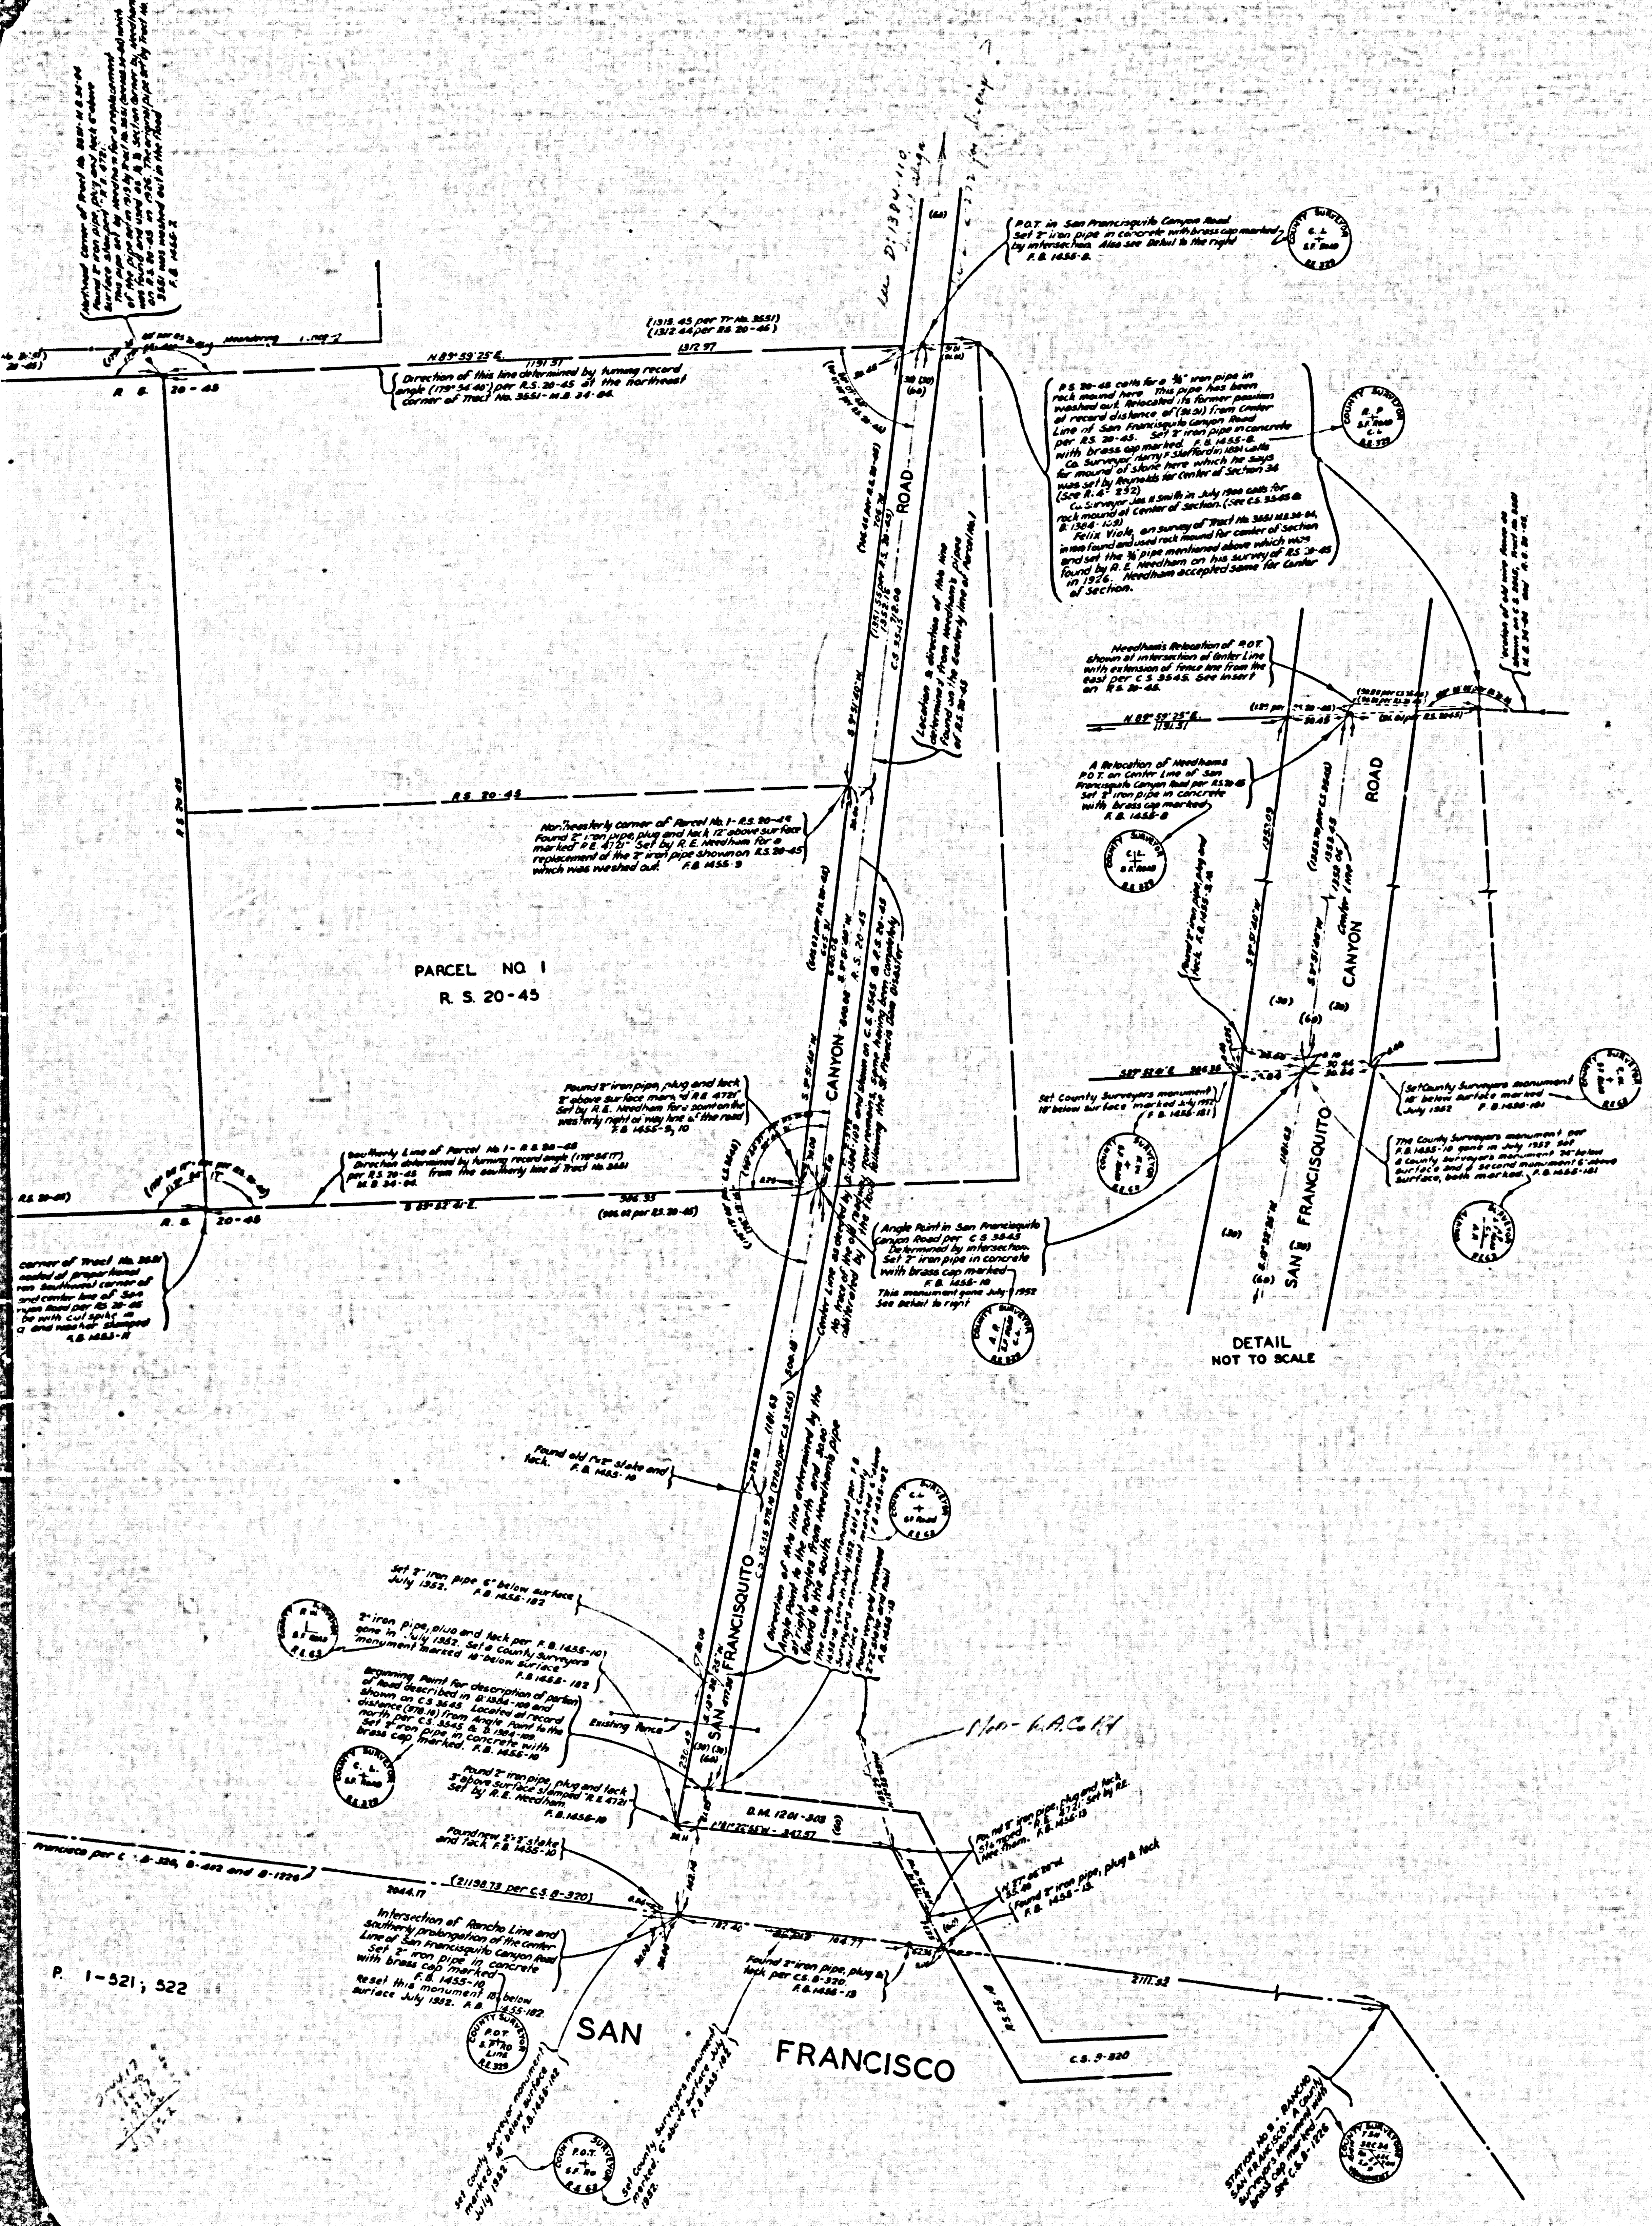

COUNTY OF LOS ANGELES  
MAP OF  
**SAN FRANCISQUITO CANYON ROAD**  
THROUGH SOUTH 1/2 OF FRACTIONAL  
SECTION 34, T.5N.-R.16W.  
A RETRACEMENT OF THE OLD ROAD SHOWN ON C.S.3545  
& R.S.20-45 WHICH WAS DEEDED TO LOS ANGELES  
COUNTY BY D:1364-109  
COUNTY SURVEYORS MAP NO.B-2111  
SCALE: 1 INCH = 100 FT  
JOB NUMBER 6513  
C. E. ARNOLD - COUNTY SURVEYOR  
SURVEYED MAY AND JUNE 1948  
SURVEYED UNDER INSTRUCTIONS OF THE  
BOARD OF SUPERVISORS PER ORDER DATED  
MAY 8, 1948  
BEARINGS ARE BASED ON THE BEARING OF  
THE NORTHERLY BOUNDARY OF THE RANCHO  
SAN FRANCISCO AS SHOWN ON C.S.-1226  
F. B. 1455-37013  
FIELD WORK BY F. C. HOWARD  
OFFICE WORK BY R. R. M'PHERSON  
CHECKED BY R. R. M'PHERSON  
Revised July 1952 C.E.A.

INDEX-PP  
77

COUNTY SURVEYORS MAP NO. B-2111

CSB-2111  
A1 OF A2



1115-B ON SAM 2003V002 YTAU00

1115-B ON SAM 2003V002 YTAU00

