


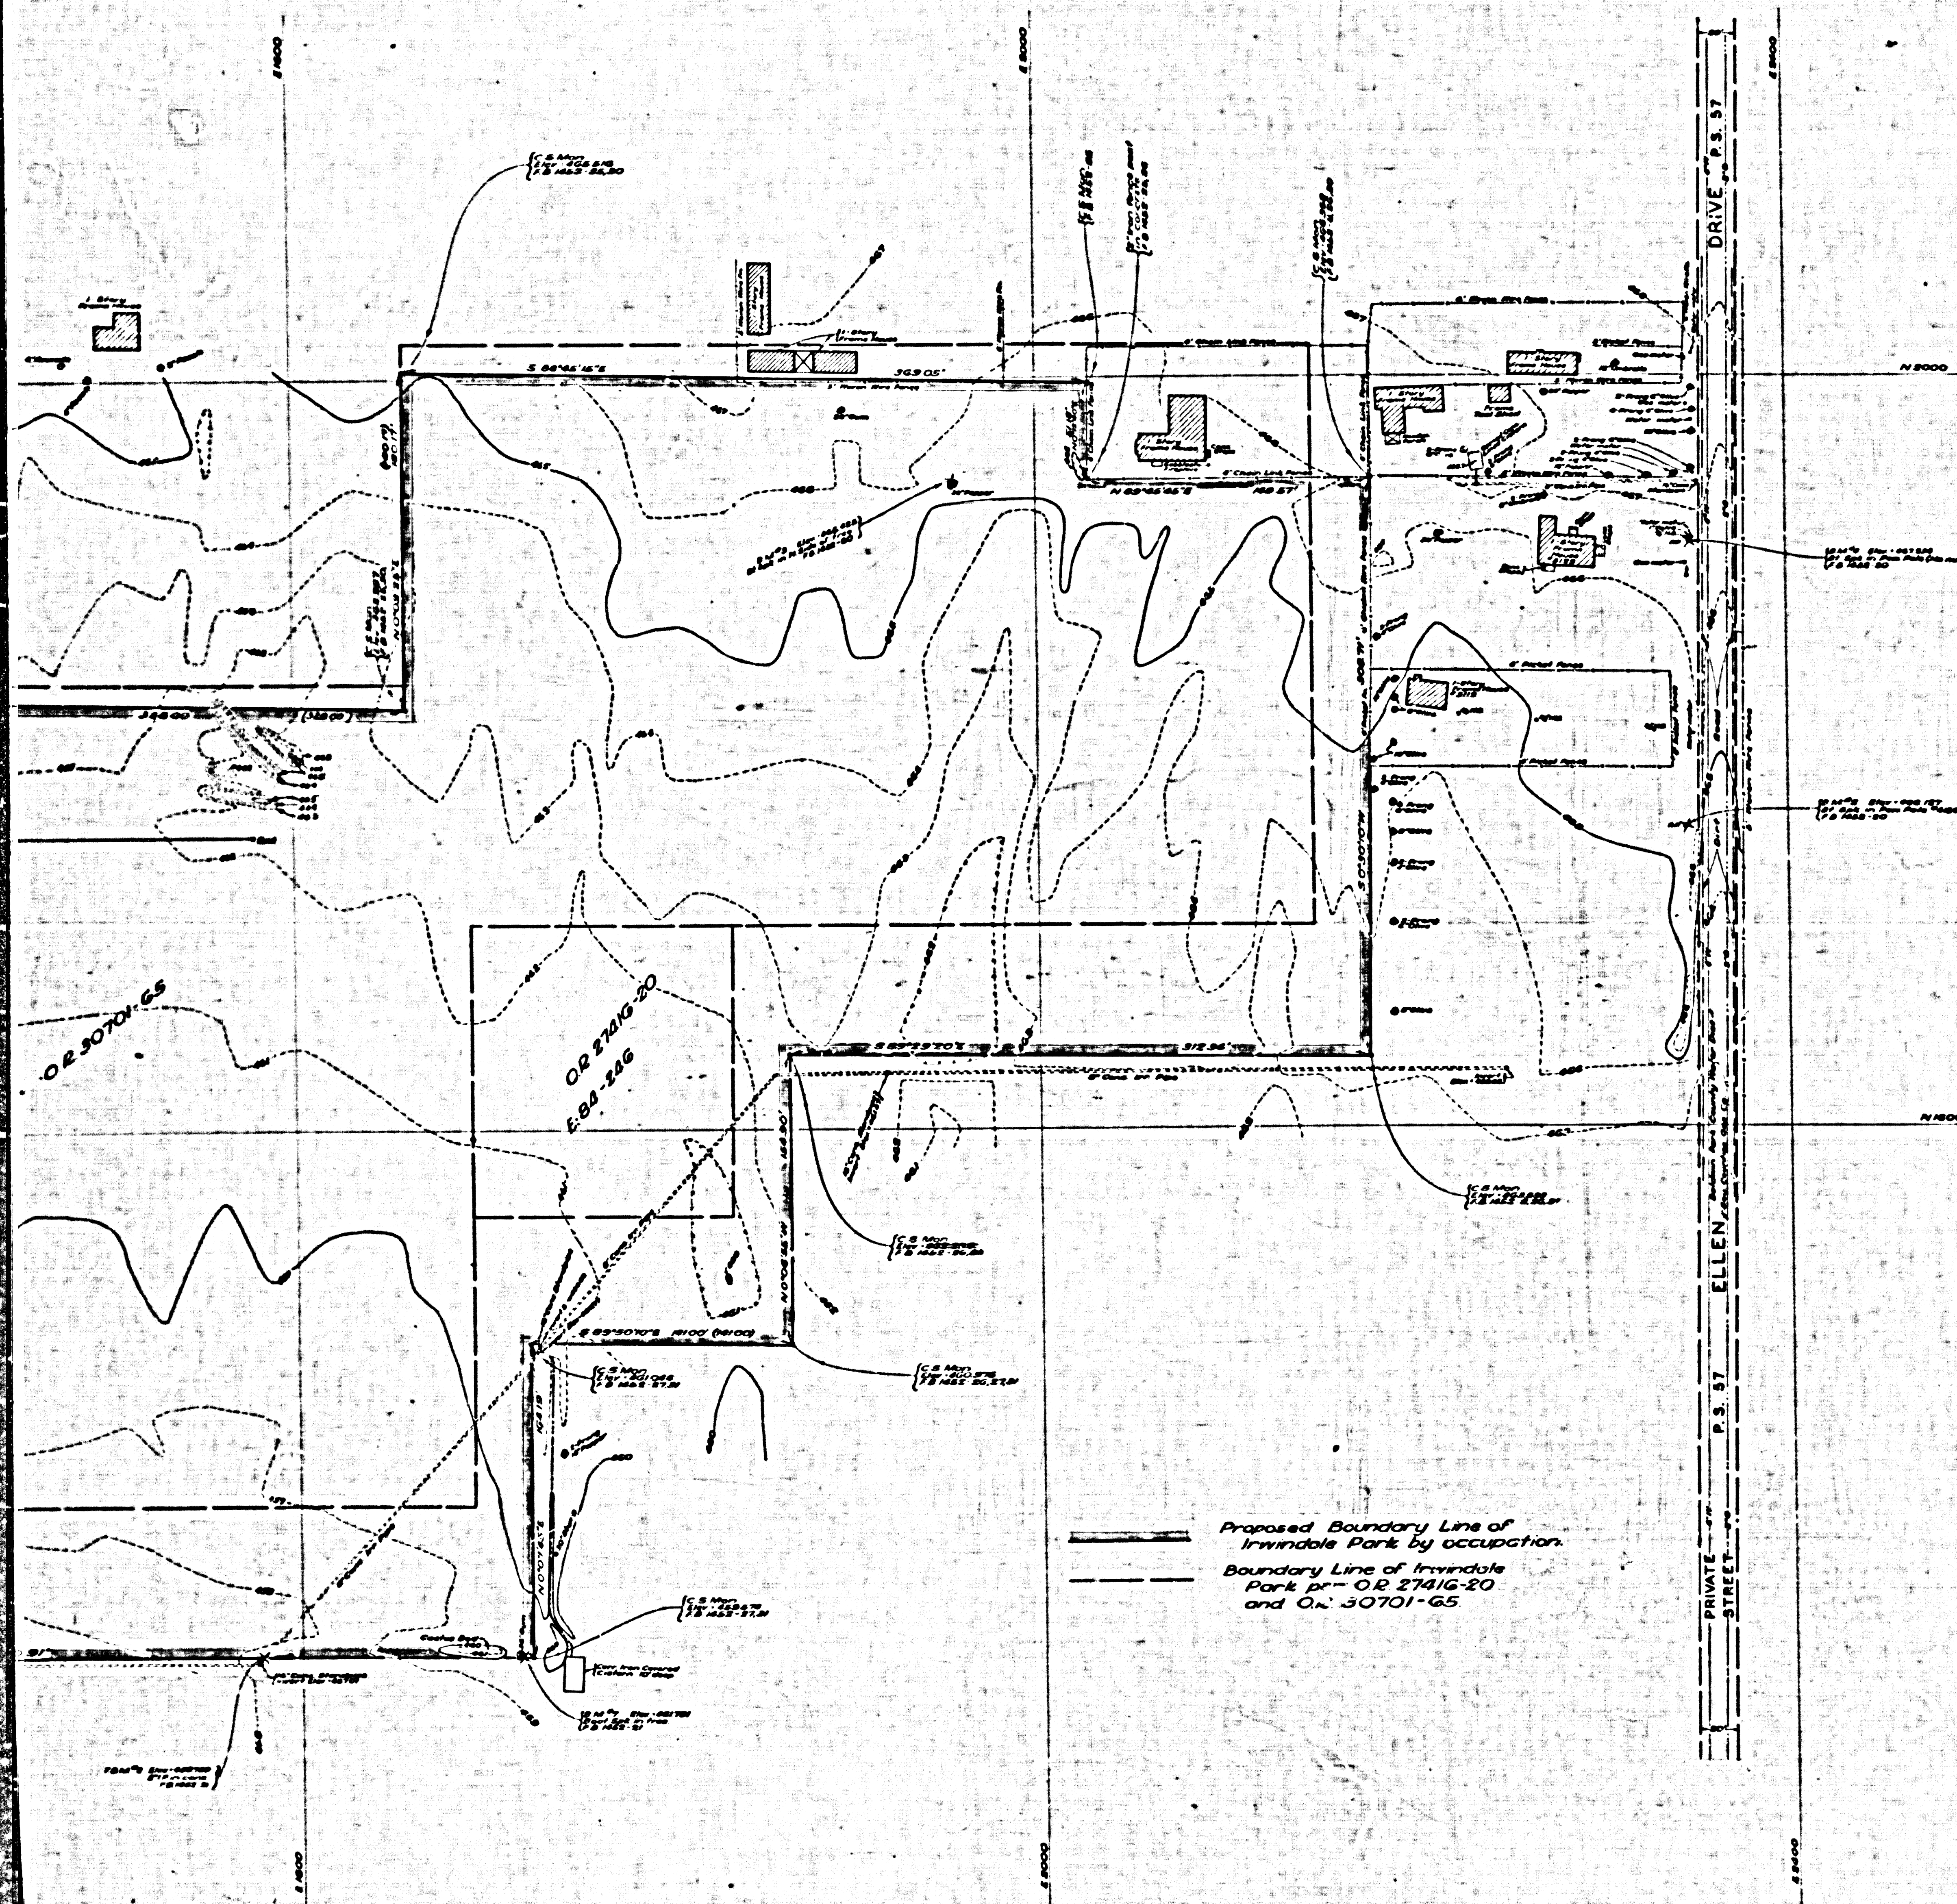

COUNTY OF LOS ANGELES TOPOGRAPHIC MAP OF **IRWINDALE PARK**

COUNTY SURVEYORS MAP NO B-2112
SHEET NO 2 OF 2 SHEETS
SCALE: 1 INCH = 40 FT.

JOB NUMBER 8502

C. E. ARNOLD COUNTY SURVEYOR
SURVEYED NOV. 1930

SURVEYED ON REQUEST OF THE DIRECTOR,
PARKS AND RECREATION, UNDER SEC. 78,
ORD. 4088, BY LETTER DATED JUNE 26, 1930.

THE BEARING OF ARROW HWY AS SHOWN
ON C.S. 8904 WAS USED AS THE BASIS
OF BEARINGS FOR THIS MAP.

PLANE TABLE SHEET E-348 (E-348A)
P.B. 1452-S-31

FIELD WORK BY..... L.L. BROWN
OFFICE WORK BY..... Y. ITO
CHECKED BY..... C.J. GALLI

FOR BOUNDARY MAP SEE C.S.B-2121

DATUM - MEAN SEA LEVEL

ELEVATIONS SHOWN HEREON ARE BASED ON THE
ROAD DEPT ELEVATION OF ROAD DEPT S.M. S.G. 210
ROAD DEPT. P.B. S.G.1 PAGE 100

NOTE:
THE ROAD DEPARTMENT HAS NO PRESENT PLANS
FOR THE FUTURE WIDENING OF IRWINDALE AVE.
Revised on July 13, 1935 by J.A. Poffen
Under the direction
of the County Engineer


CSB-2112-2
A1 OF A2

SHEET NO 2 OF 2 SHEETS
COUNTY SURVEYORS MAP NO B-2112

SHEET NO 5 OF 5 SHEETS
COUNTY SURVEYORS MAP NO B-2112

SHEET 14 OF 14 SHEETS
SHEET 14 OF 14 SHEETS

SHEET 14 OF 14 SHEETS
CONSULT SURVEYORS MAP NO. B-5115

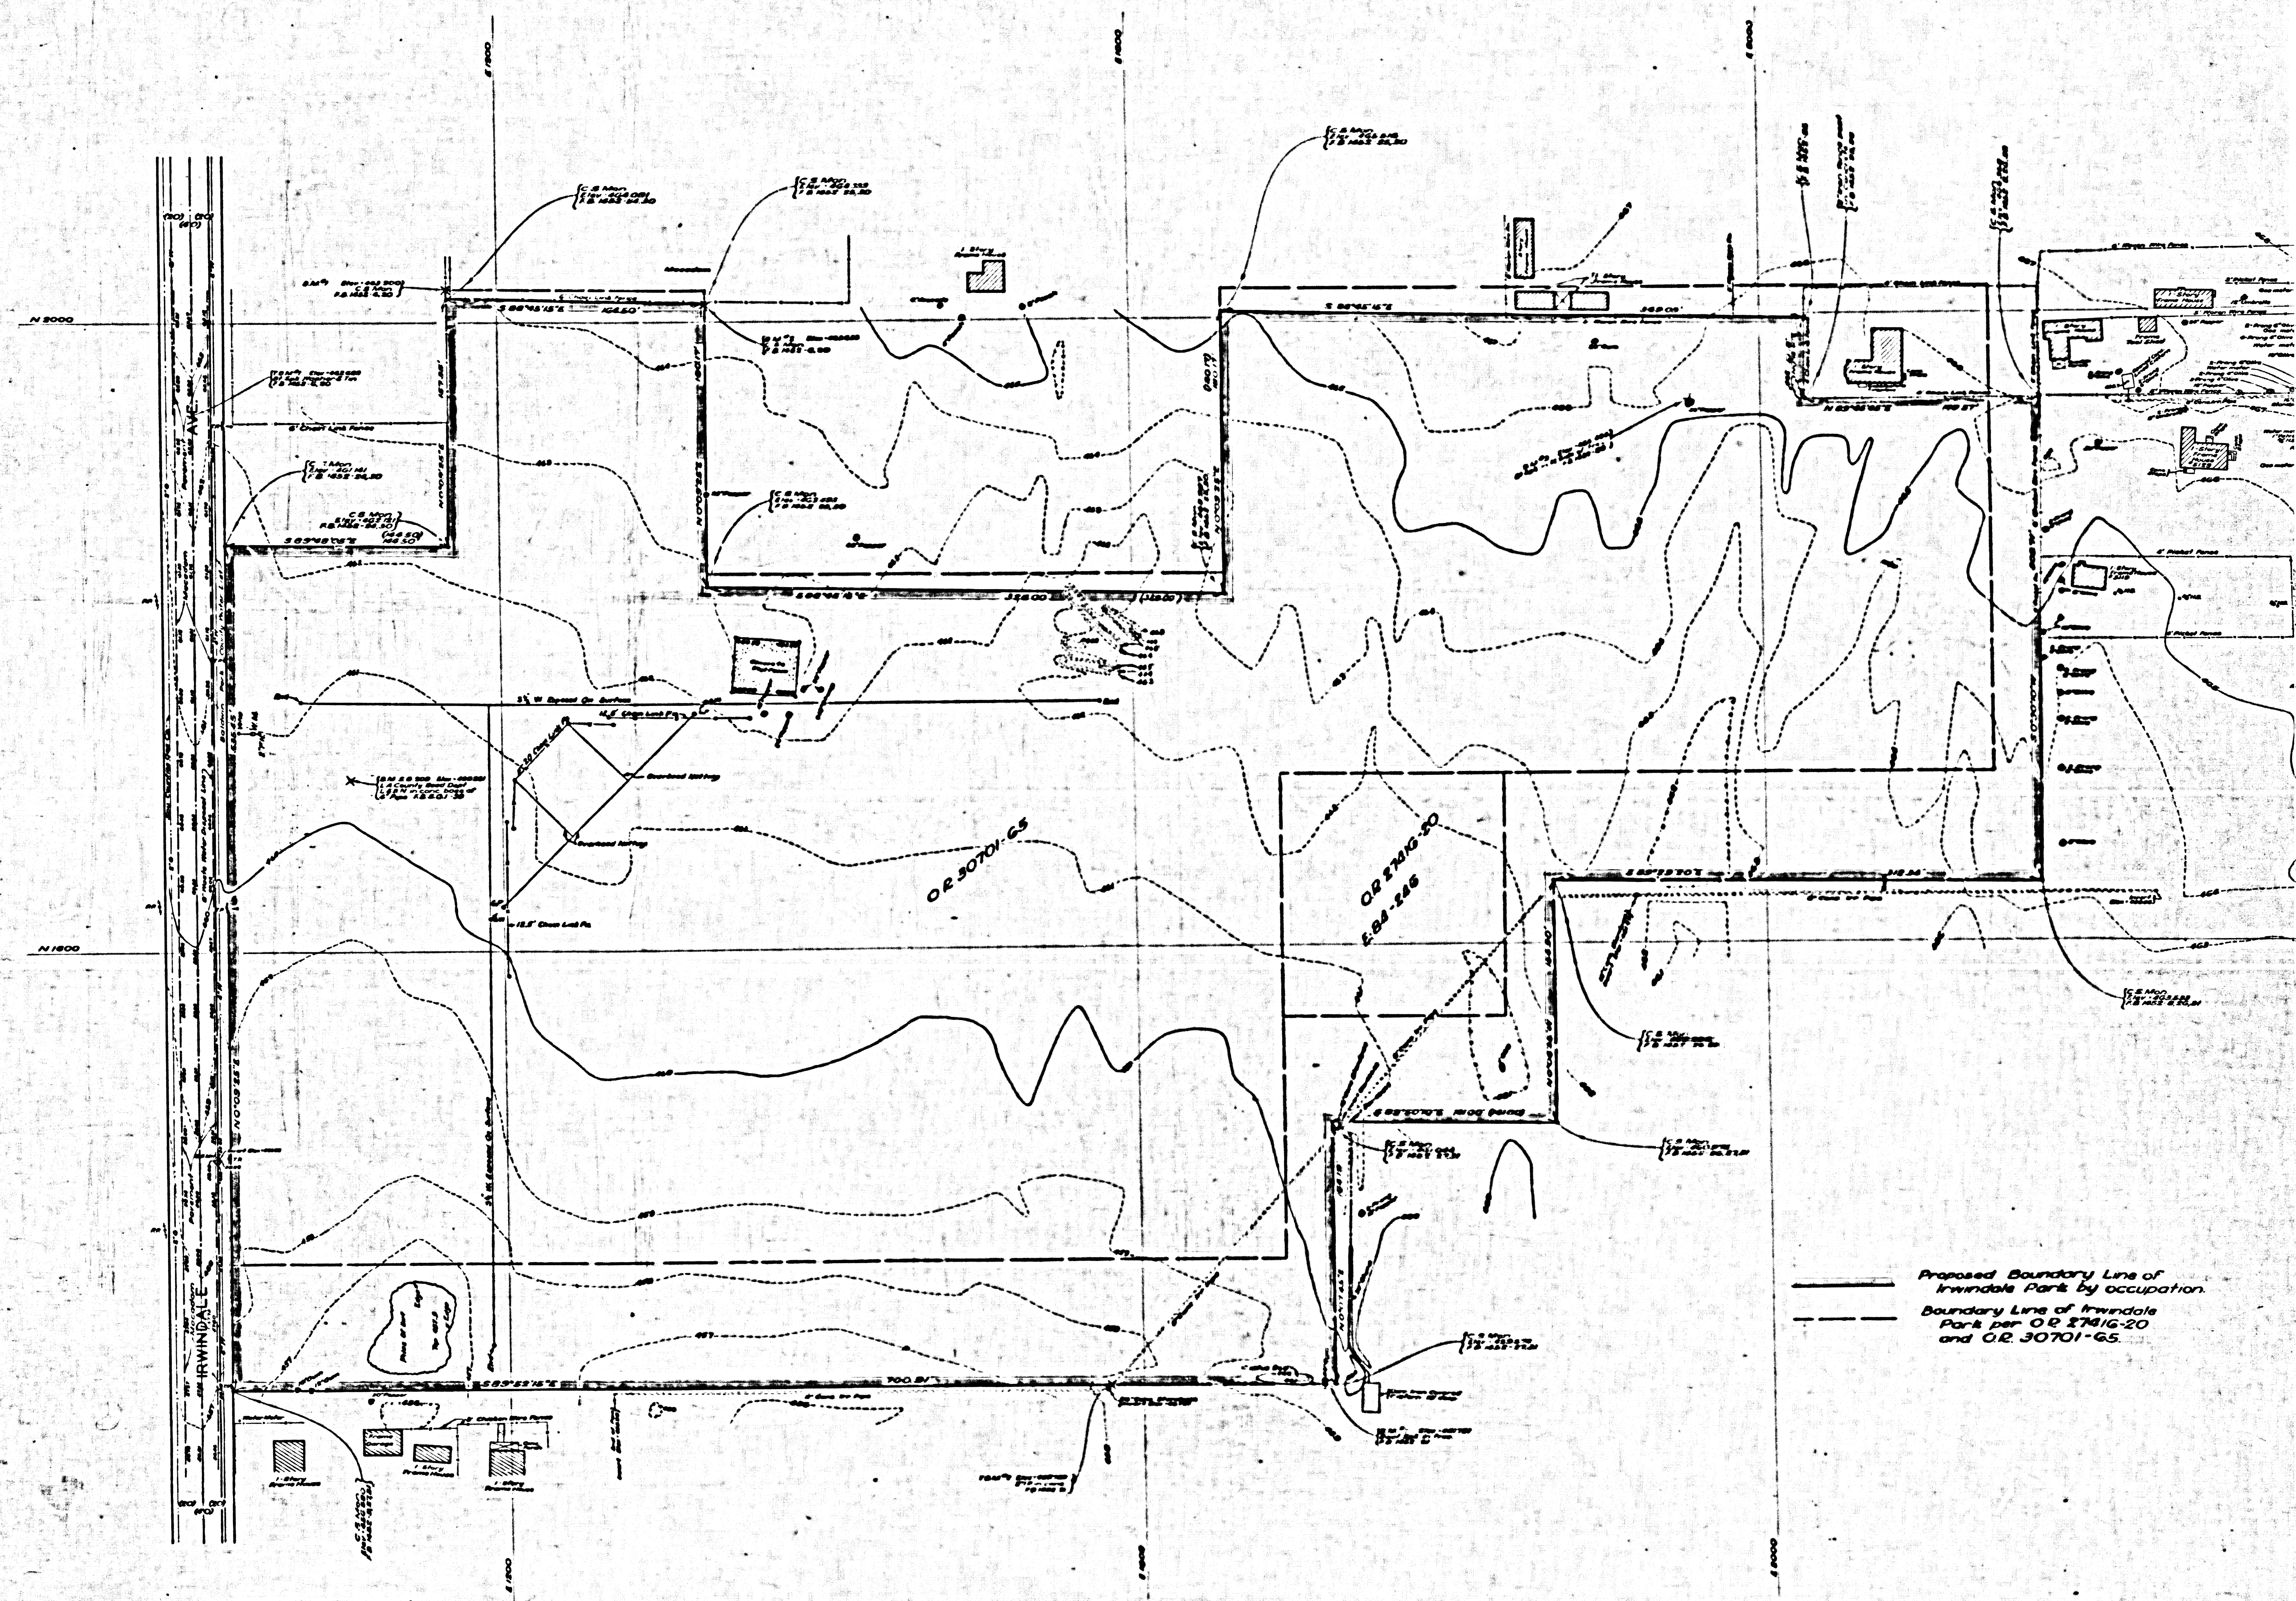

Proposed Boundary Line of
Irwindale Park by occupation.
Boundary Line of Irwindale
Park per O.R. 27416-20
and O.R. 30701-65.

CSB-2112-2
A2 OF A2