


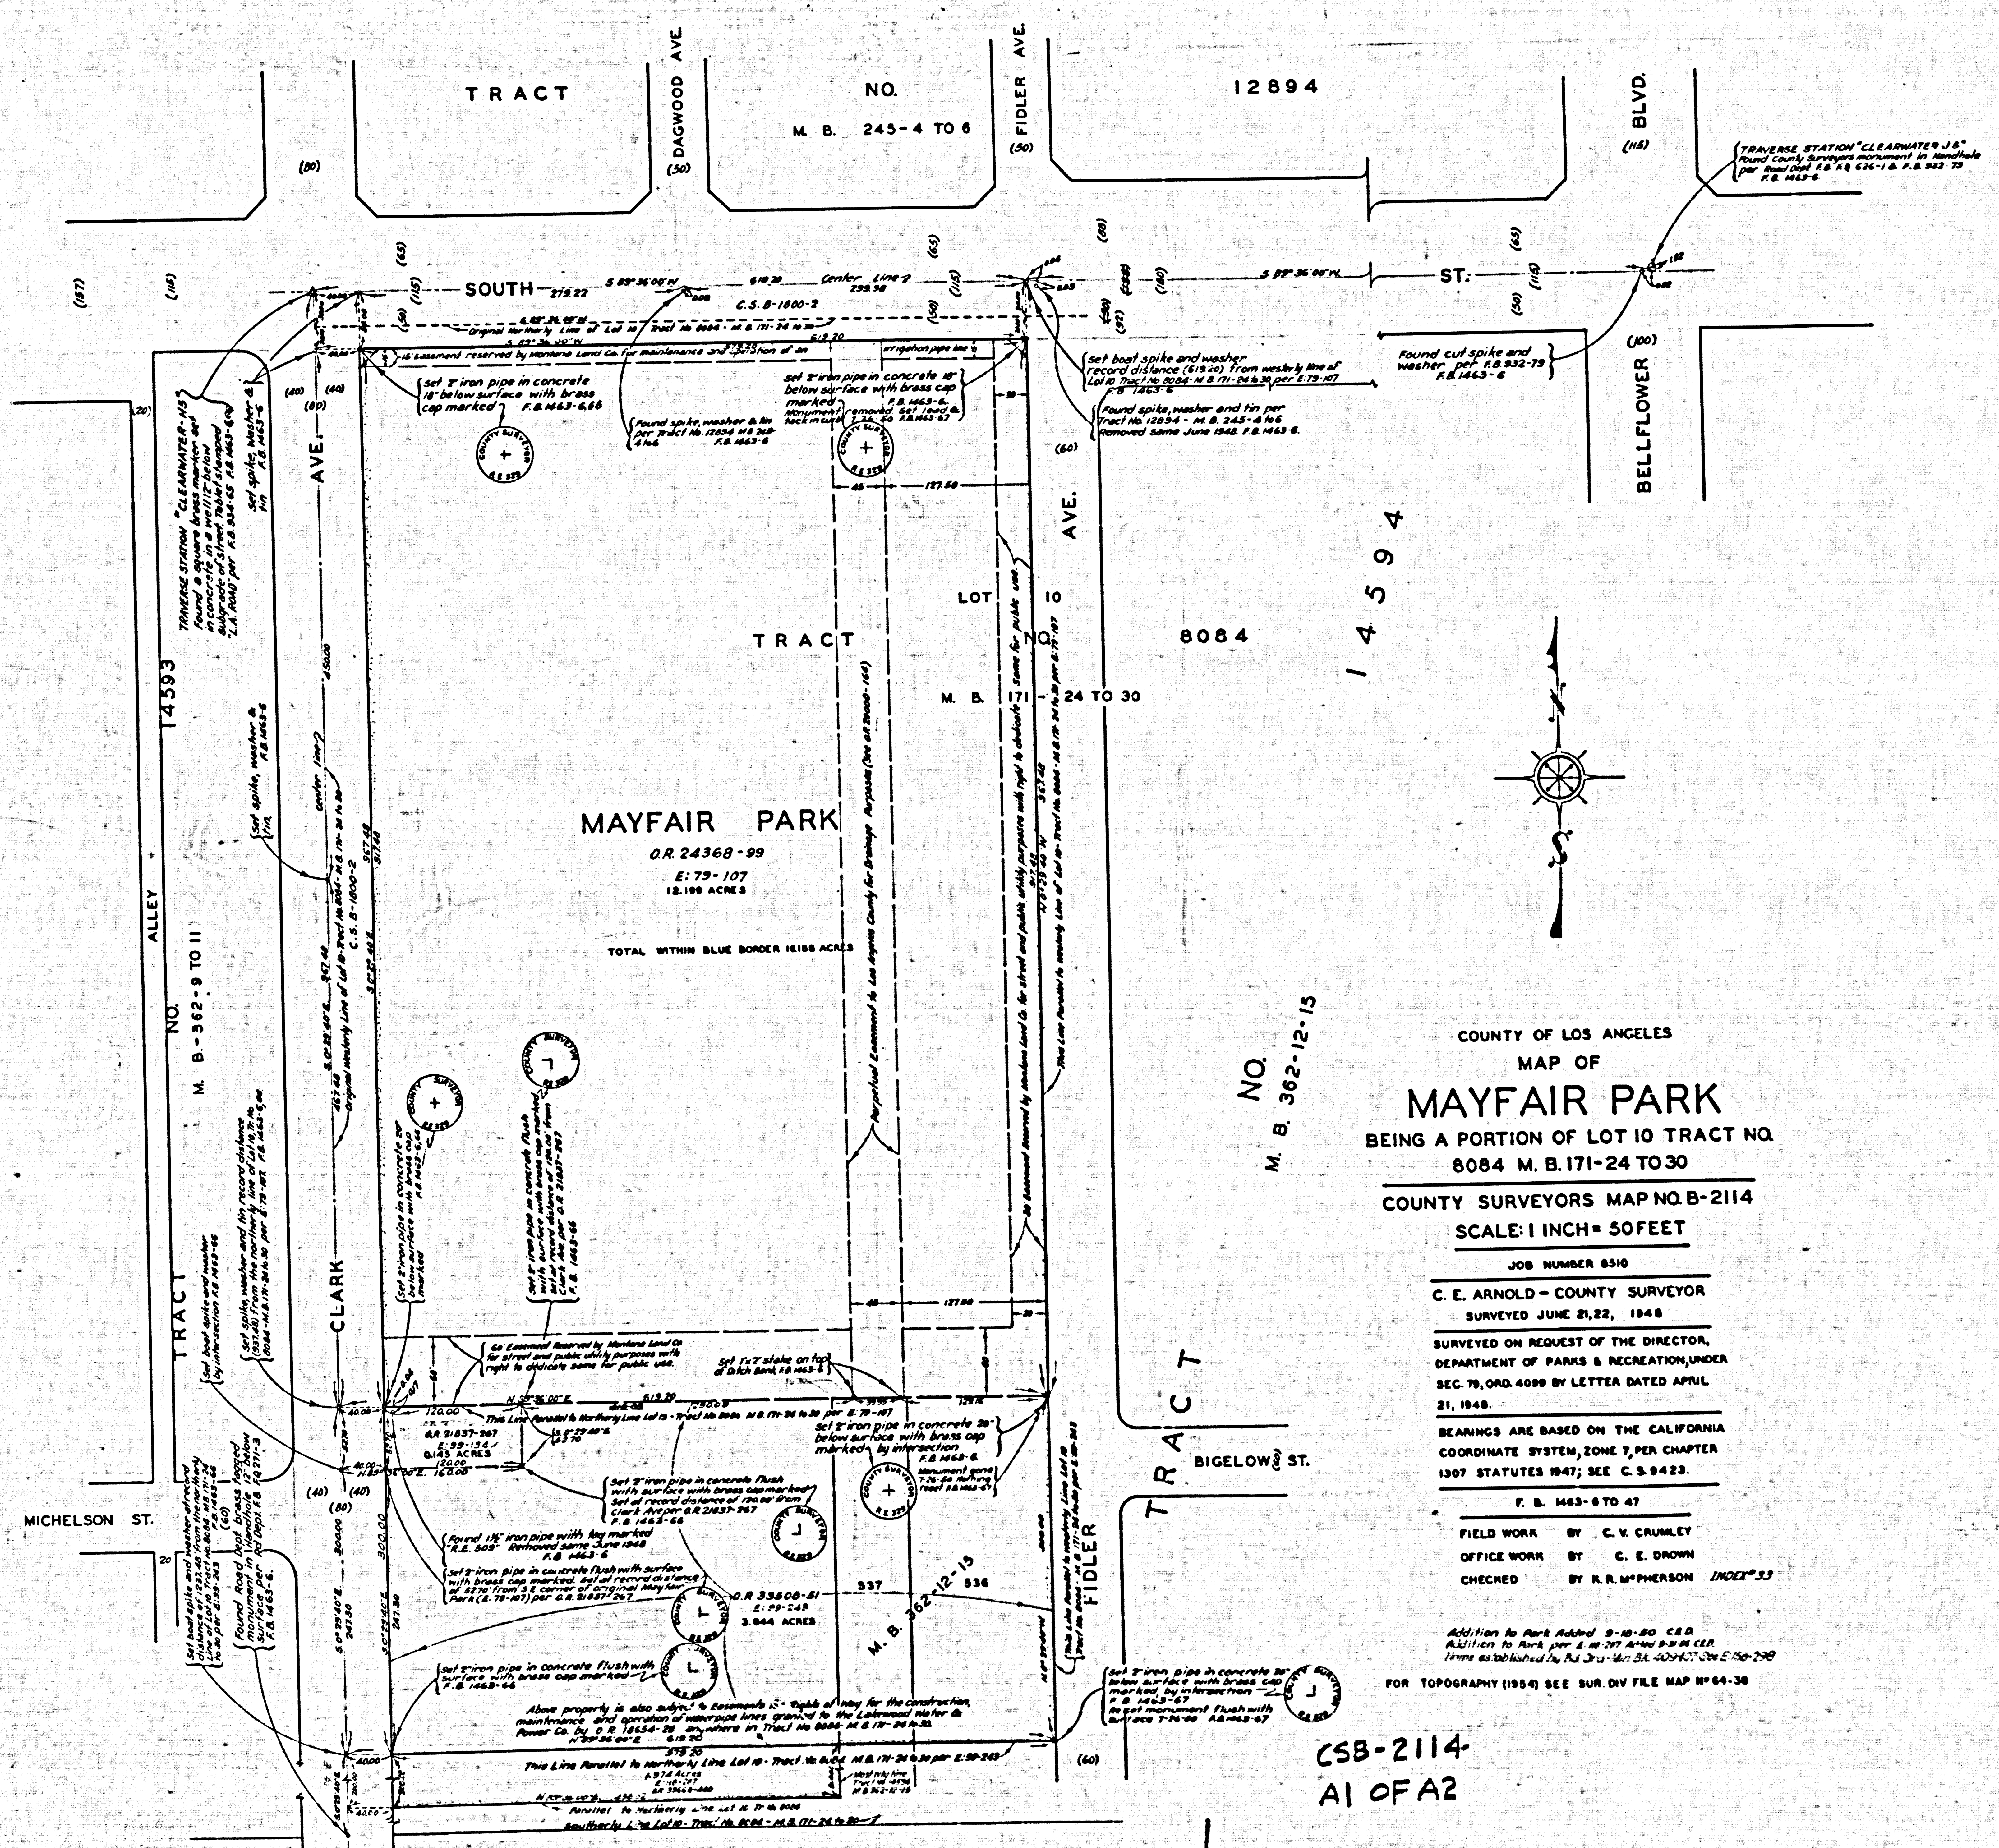

COUNTY OF LOS ANGELES
MAP OF
MAYFAIR PARK
BEING A PORTION OF LOT 10 TRACT NO.
8084 M. B. 171-24 TO 30
COUNTY SURVEYORS MAP NO. B-2114
SCALE: 1 INCH = 50 FEET

JOB NUMBER 8510
C. E. ARNOLD - COUNTY SURVEYOR
SURVEYED JUNE 21, 1948
SURVEYED ON REQUEST OF THE DIRECTOR,
DEPARTMENT OF PARKS & RECREATION, UNDER
SEC. 79, ORD. 4099 BY LETTER DATED APRIL
21, 1948.
BEARINGS ARE BASED ON THE CALIFORNIA
COORDINATE SYSTEM, ZONE 7, PER CHAPTER
1307 STATUTES 1947; SEE C.S. 9423.
F. B. 1463-8 TO 47
FIELD WORK BY C. V. CRUMLEY
OFFICE WORK BY C. E. DROWN
CHECKED BY R. R. WILKINSON INDEX 23

Additional to Park Added 9-18-50 C.E.B.
Added to Park Map 5-18-57 Area 8.94 AC.
Items established by Ad. Div. Map 34-402407, See E 150-290
FOR TOPOGRAPHY (1954) SEE SUR. DIV. FILE MAP NO. 64-38


CSB-2114
A1 OF A2

1115-B ON MAP 20042002-71111000

COUNTY SURVEYORS MAP NO. B-2114


CONVALL SURVEYORS MAP N.B. 5114

CONVALL SURVEYORS MAP N.B. 5114

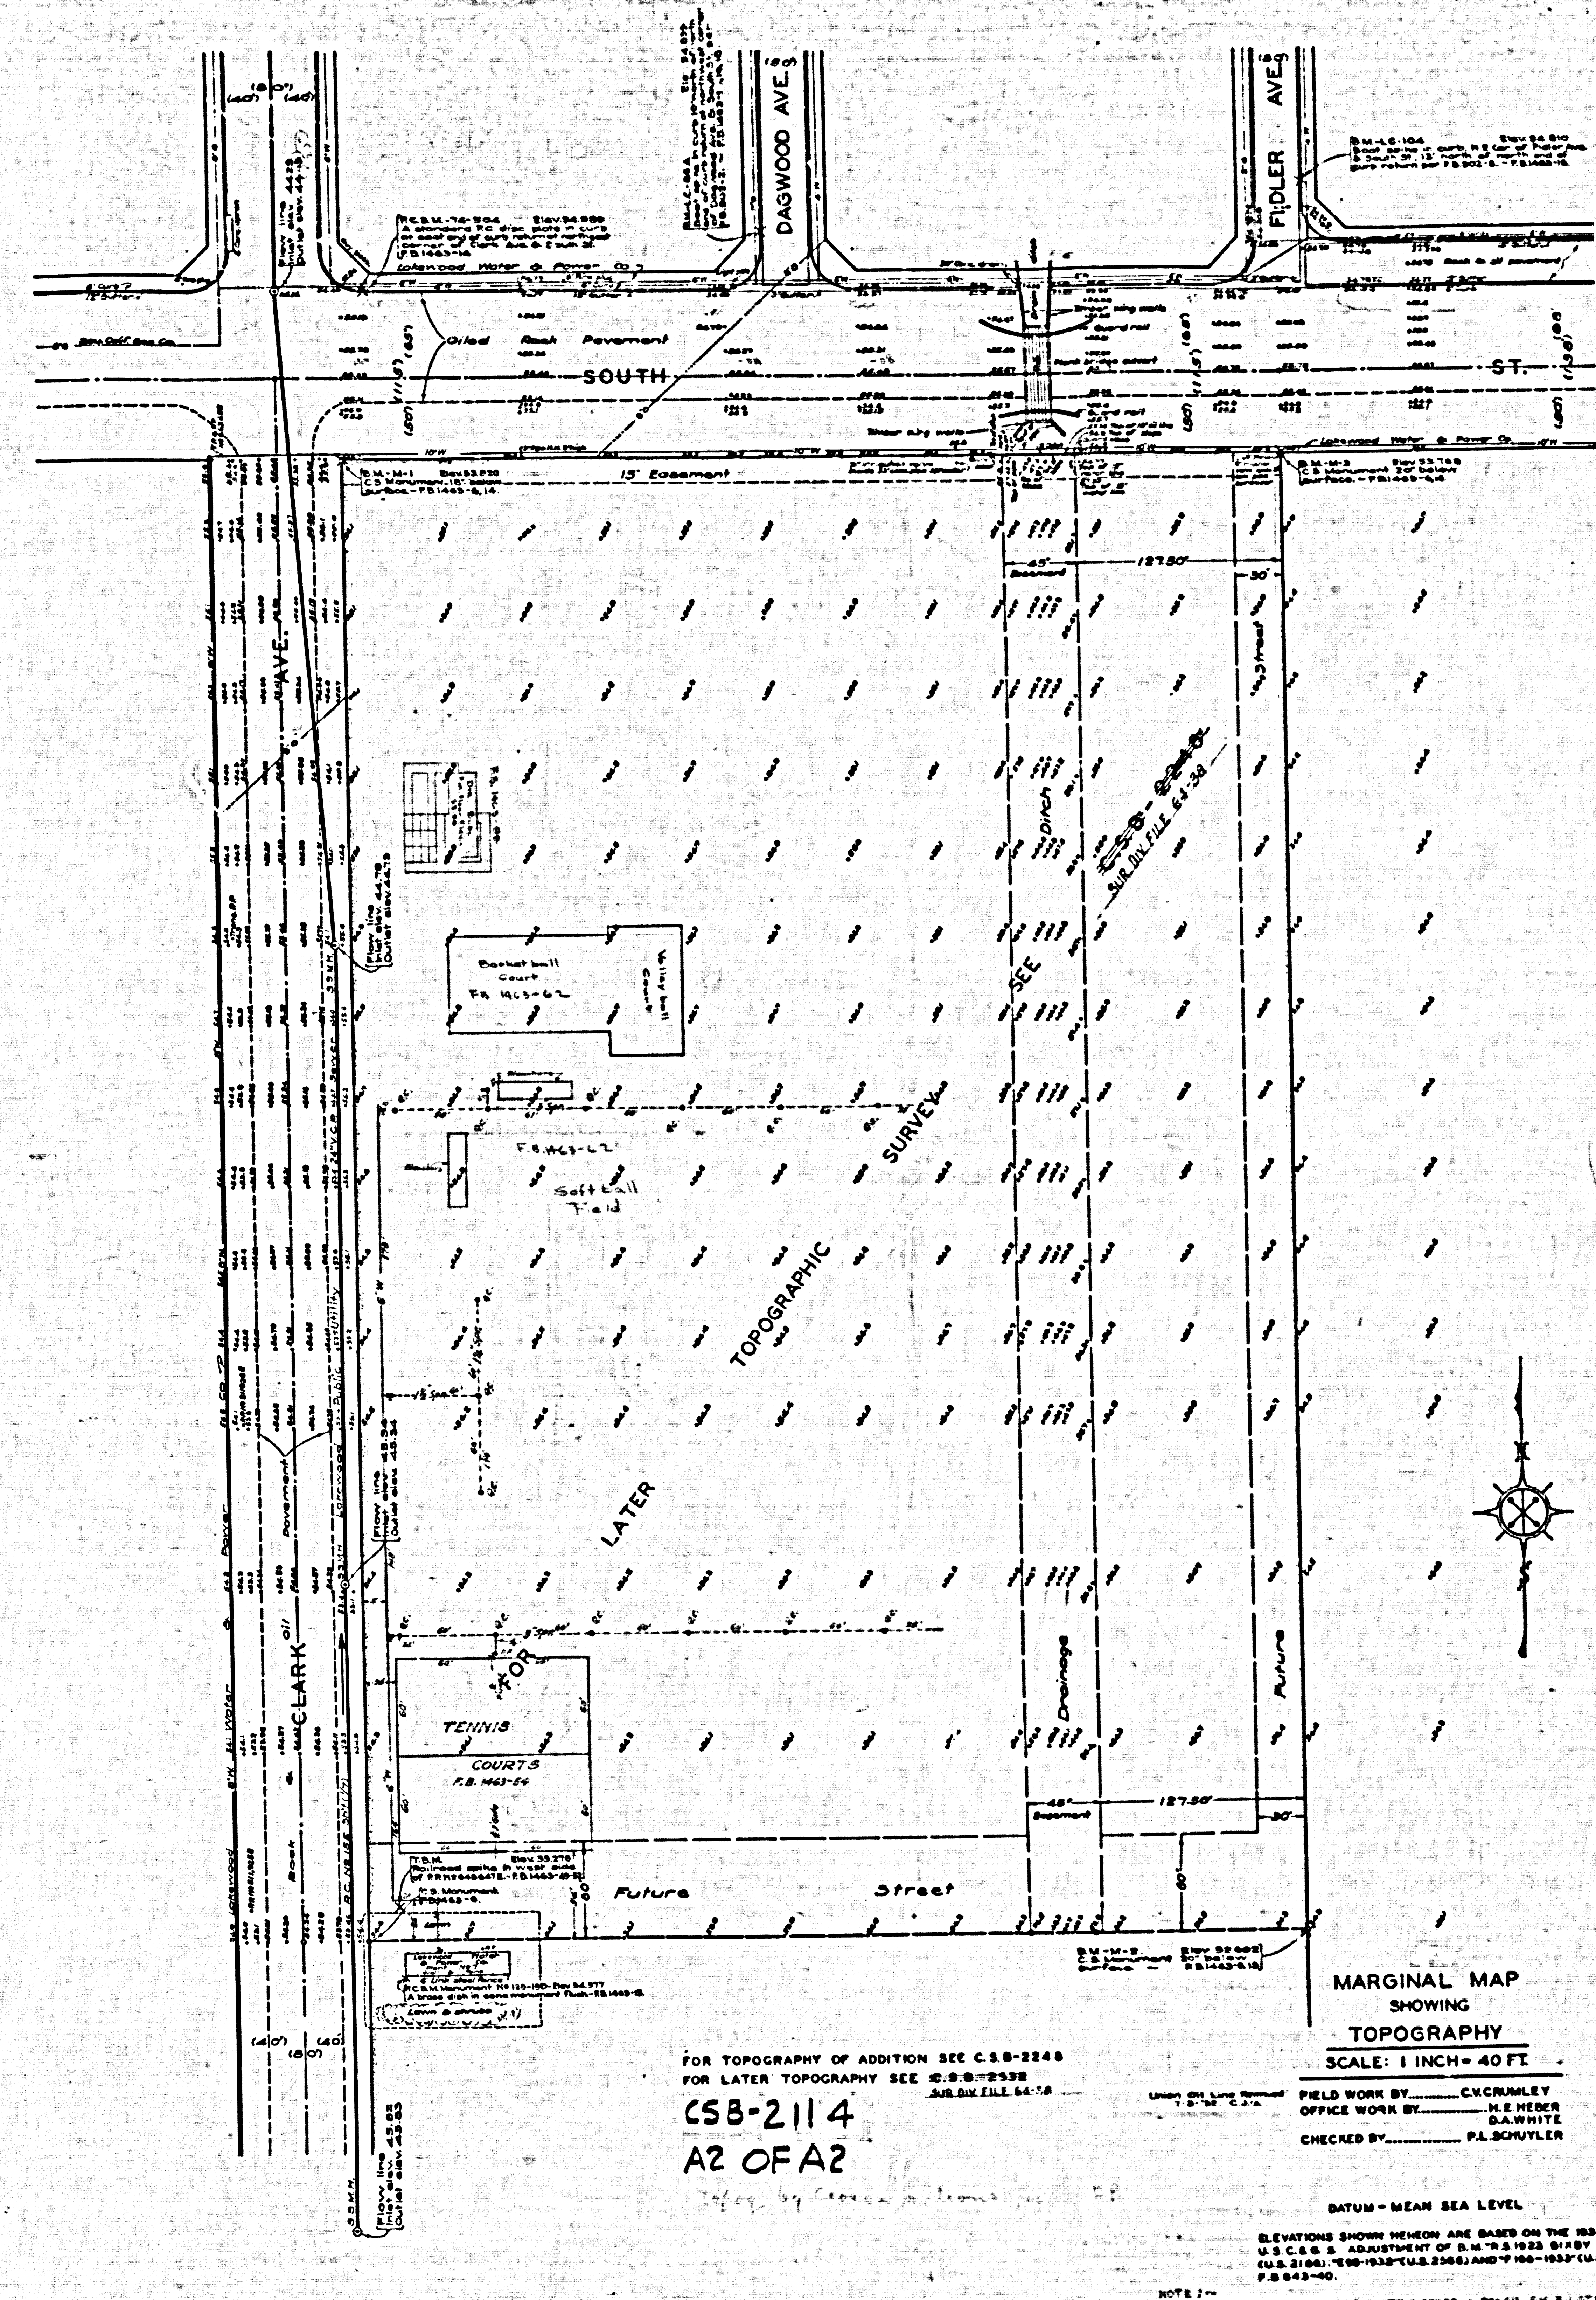

FOR TOPOGRAPHY OF ADDITION SEE C.S.B.-2248
FOR LATER TOPOGRAPHY SEE C.S.B.-2338
SUB DIV FILE 64-78
CSB-2114
A2 OF A2
of eq. by Convall Surveyors

MARGINAL MAP
SHOWING
TOPOGRAPHY
SCALE: 1 INCH = 40 FT.
FIELD WORK BY: C.V. CRUMLEY
OFFICE WORK BY: H.E. MESER
CHECKED BY: P.L. SCHUYLER
DATUM - MEAN SEA LEVEL
ELEVATIONS SHOWN HEREON ARE BASED ON THE 1924
U.S.C. & G.S. ADJUSTMENT OF 64-78-2-1923 BY
U.S. 21640-1-250-1533 (U.S. 2566) AND 7-100-1933 (U.S. 2566)
P.B. 842-40.
NOTE: TENNIS COURTS AND SPRINKLER SYSTEM ADDED IN PENCIL BY PL. STEVENSON July 1948
AND LOCATED UNDER C.P. 14-21-78

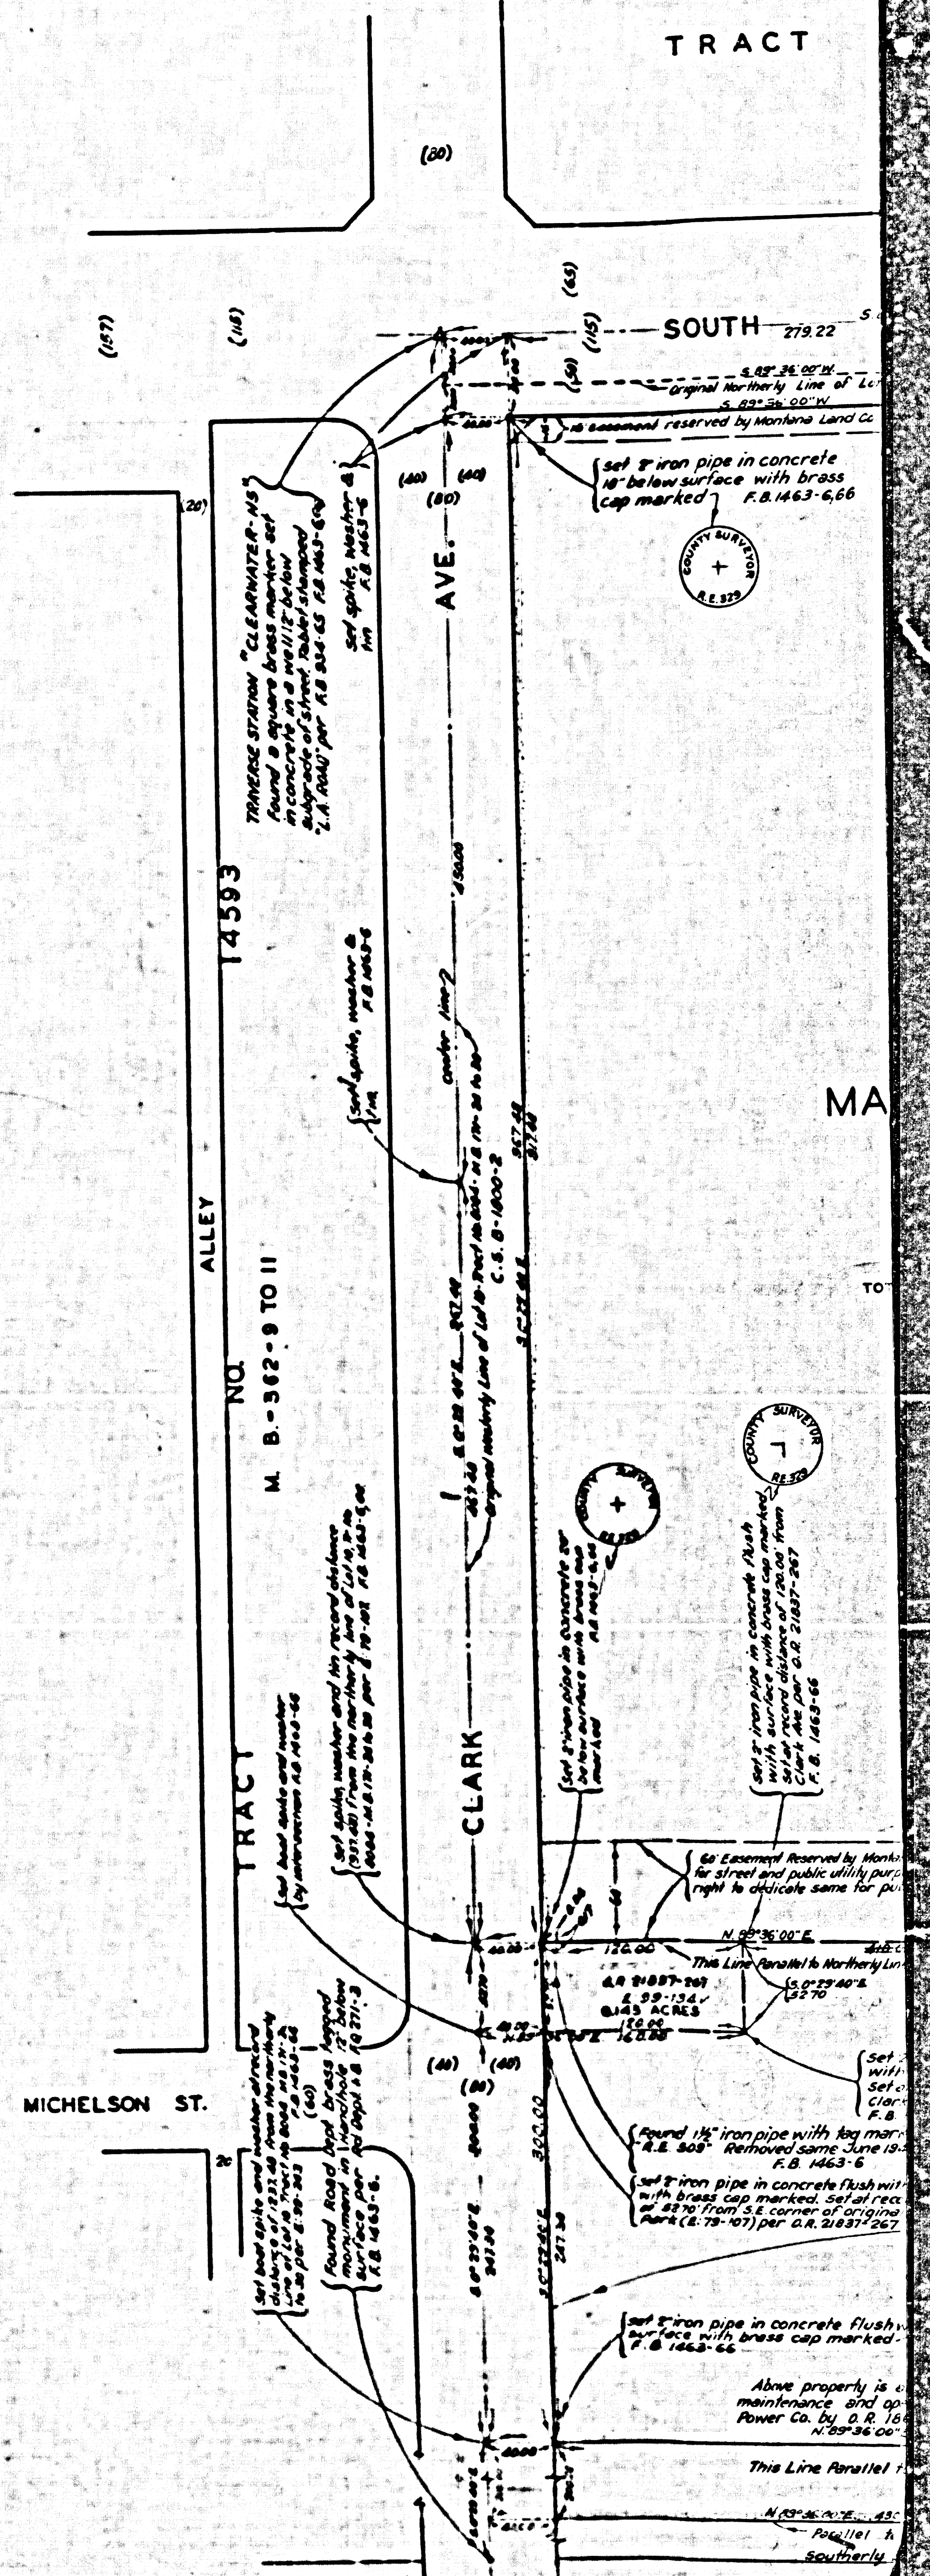

TRACT

MA