


COUNTY SURVEYORS MAP NO. B-2115

COUNTY SURVEYORS MAP NO. B-2115

SUBDIVISION OF THE RO. ADDITION TO SAN JOSE
AND A PORTION OF THE RO. SAN JOSE
M. R. 22 - 21 TO 23

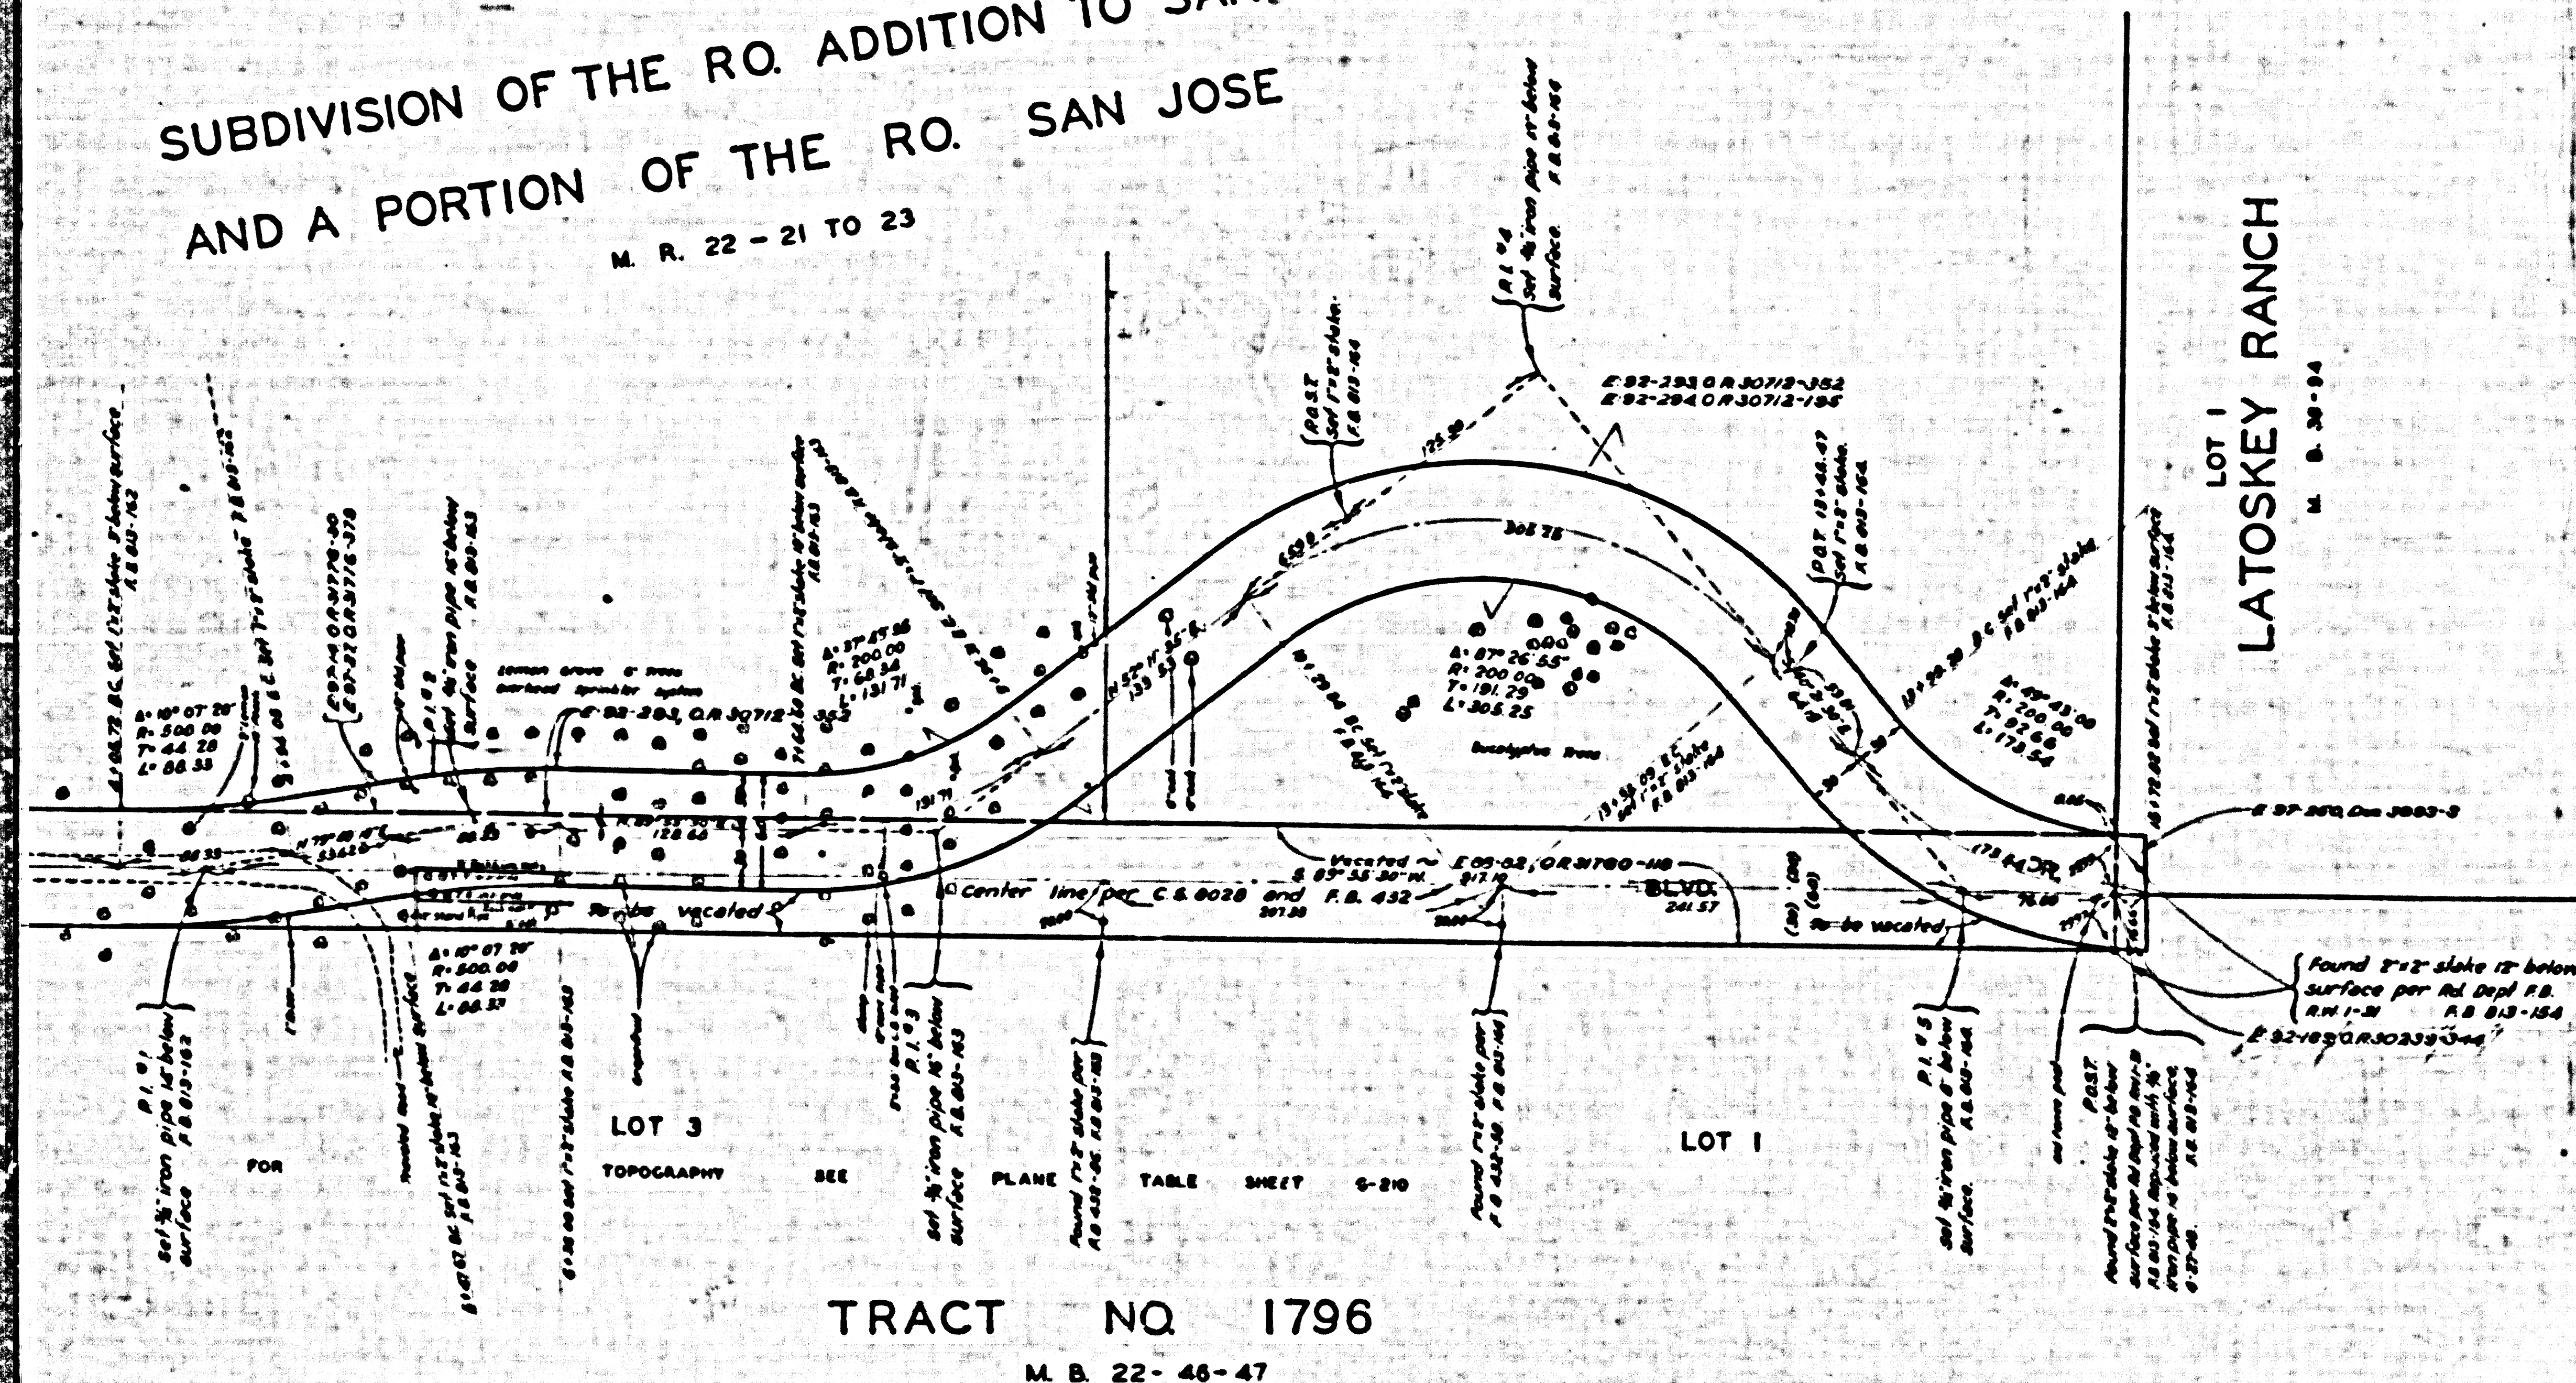

COUNTY OF LOS ANGELES
MAP OF
COVINA BOULEVARD
FROM
WALNUT AVENUE
TO
A POINT 1600± FT. EASTERLY THEREOF
COUNTY SURVEYORS MAP NO. B-2115

SCALE: 1 INCH = 50 FEET

JOB NUMBER 8498

C. E. ARNOLD - COUNTY SURVEYOR

SURVEYED JUNE 1948

SURVEYED ON REQUEST OF THE ROAD COM-
MISSIONER UNDER SEC. 79, ORD. 4099 BY
LETTER DATED OCT. 22 1947.

BEARINGS ARE BASED ON THE BEARING OF
THE CENTER LINE OF COVINA BLVD. AS SHOWN
ON C.S. 8028.

F. B. 843-181-184

FIELD WORK BY G. G. PORTER
OFFICE WORK BY C. E. DROWN
CHECKED BY A. M. DREW

CSB-2115
A1 OF A2

COUNTY SURVEYORS MAP NO. B-5786

CSB-2115
A2 OF A2

