


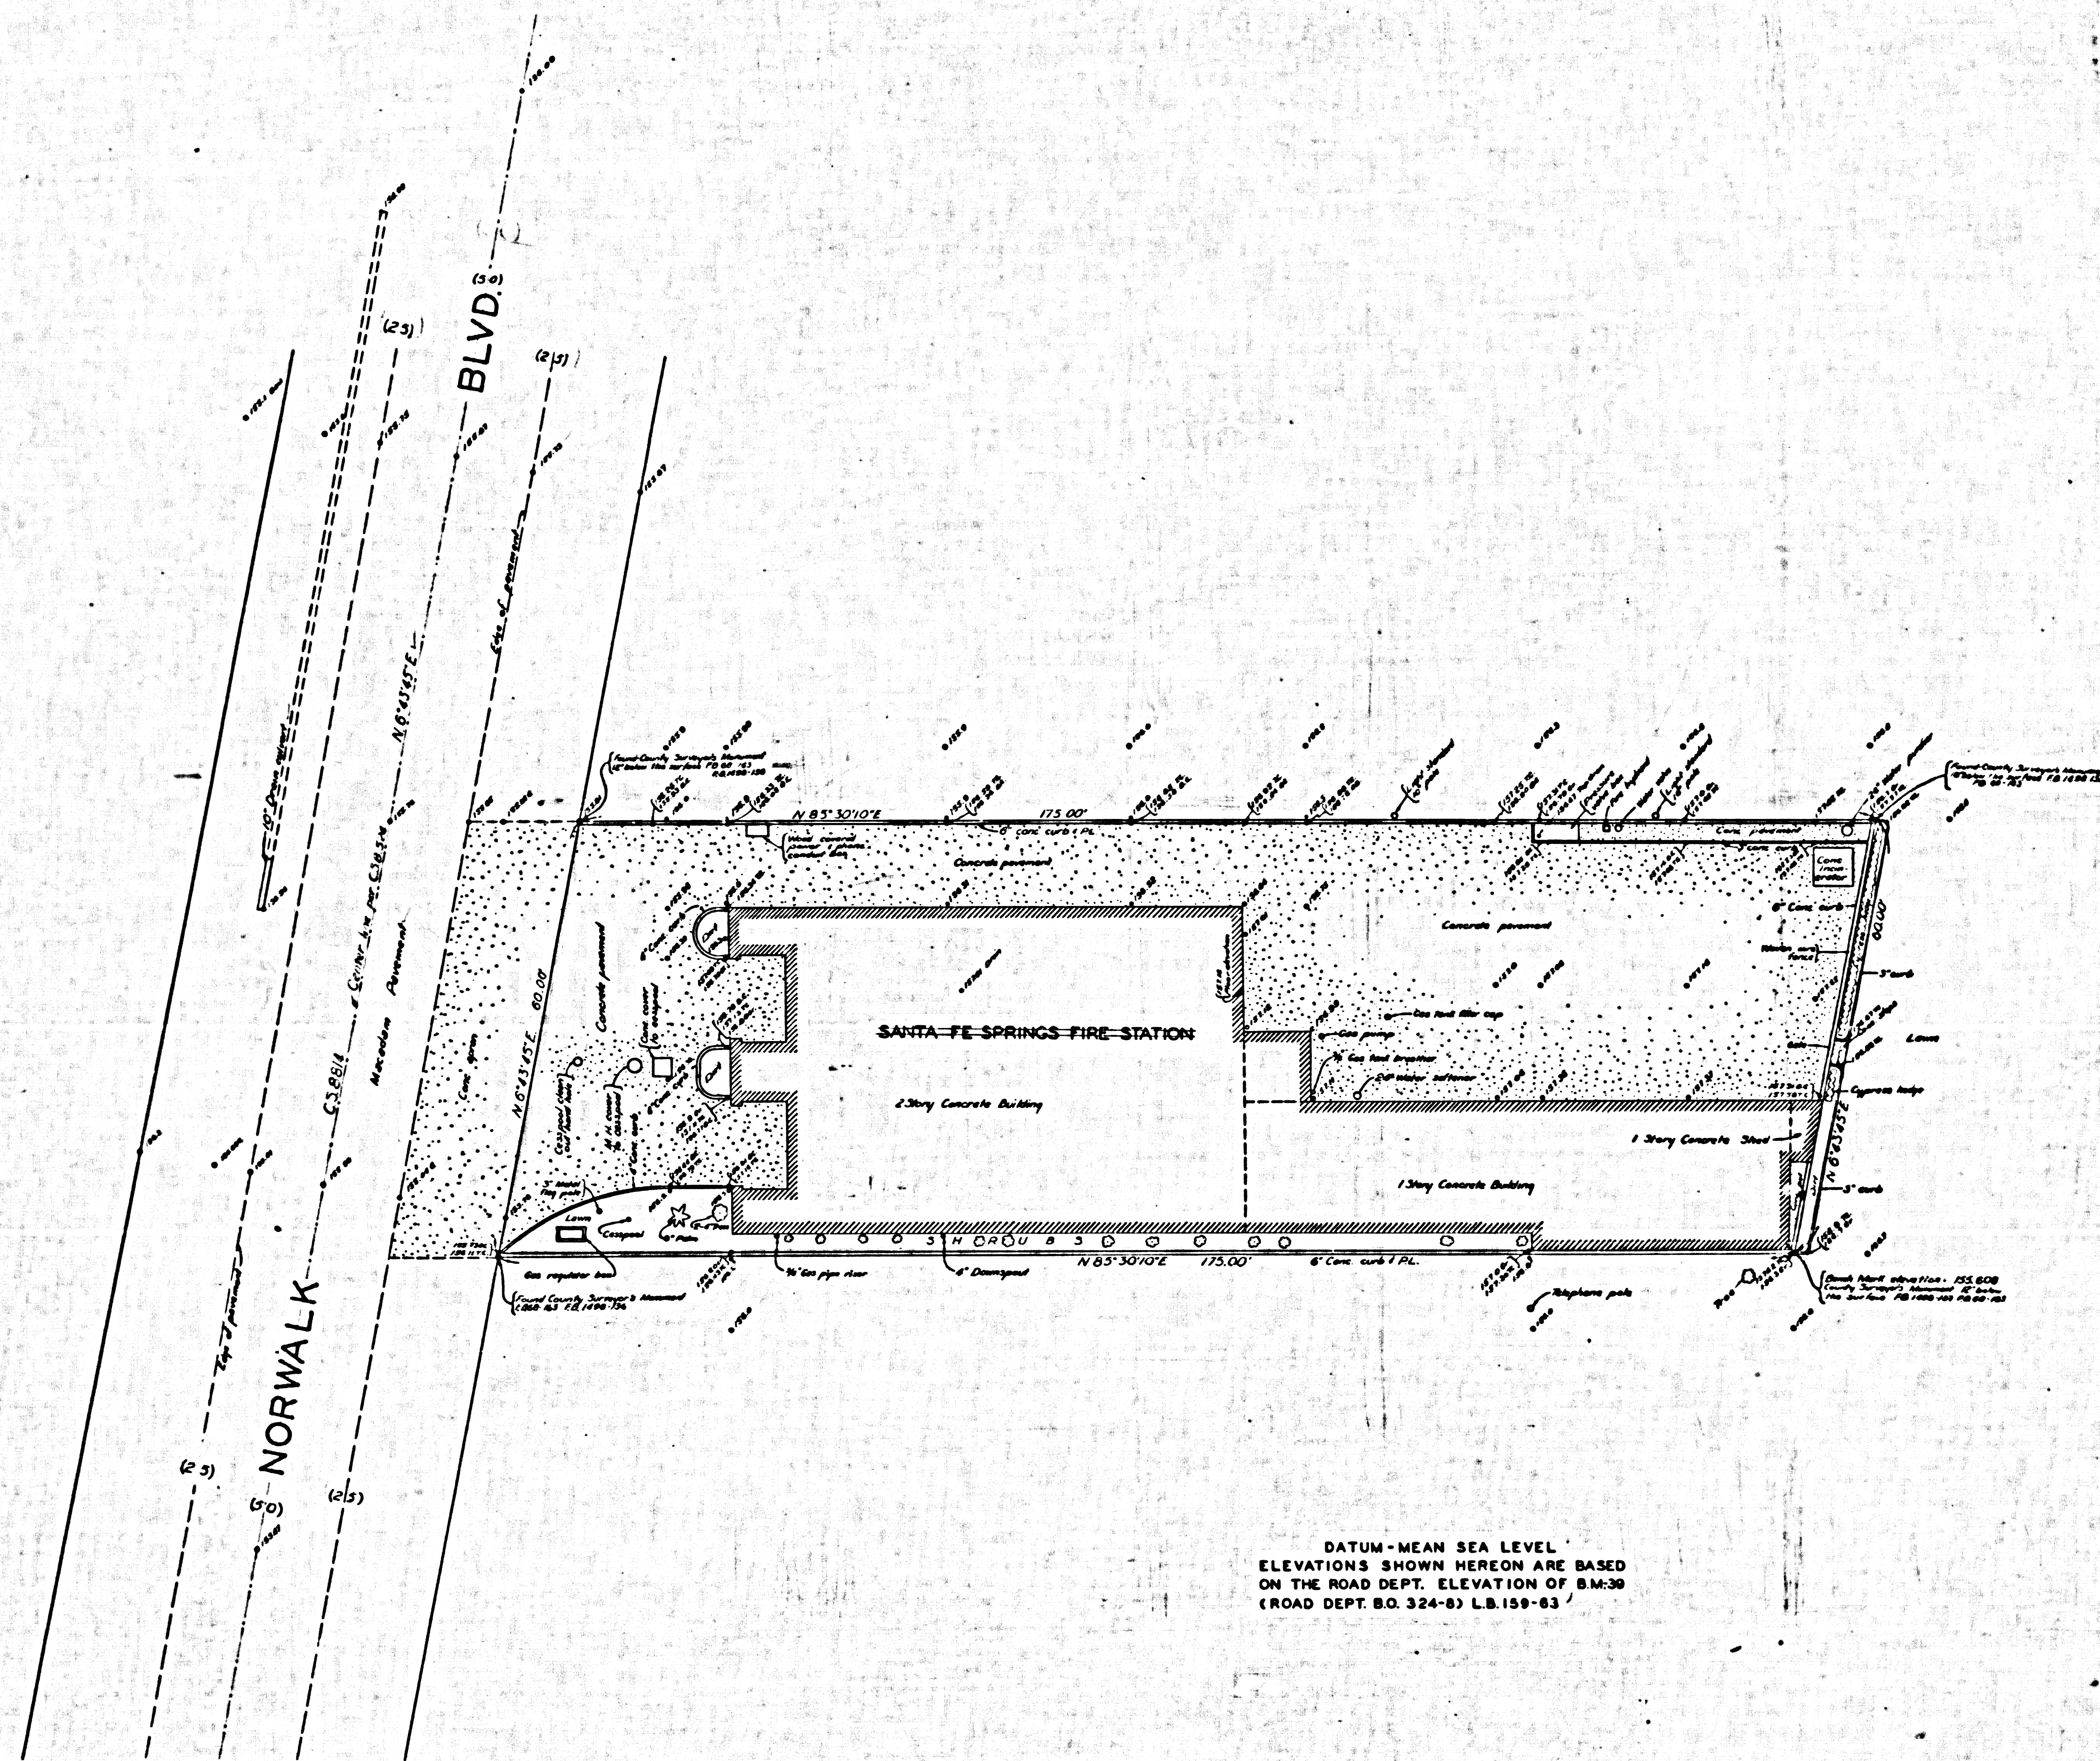

DATUM - MEAN SEA LEVEL
ELEVATIONS SHOWN HEREON ARE BASED
ON THE ROAD DEPT. ELEVATION OF 84.30
(ROAD DEPT. BQ. 324-83) L.B. 159-83

**SAN GABRIEL VALLEY COUNTY FIRE PROTECTION DISTRICT
SANTA FE SPRINGS FIRE STATION LOT - ENGINE CO. NO. 17**

COUNTY SURVEYORS MAP NO. B-2116
SCALE 1 INCH = 10 FT.

JOB NUMBER 7978

C.E. ARNOLD - COUNTY SURVEYOR
SURVEYED JULY 9, 1945

SURVEYED ON REQUEST OF THE COUNTY
FORESTER AND FIRE WARDEN, UNDER
SEC. 79 ORD. 4095 BY LETTER DATED
SEPT. 16, 1947 AND AS AUTHORIZED BY
THE BOARD OF SUPERVISORS IN THEIR
ORDER OF JANUARY 13, 1930.

BEARINGS ARE AS SHOWN ON C.S.B-524

F.B. 1498-135-146

FIELD WORK BY C.V. CRUMLEY
OFFICE WORK BY P.L. SCHUYLER
CHECKED BY S.M. MILLER

FOR DETAIL OF BOUNDARY SURVEY SEE C.S.B-524
THIS SITE ABANDONED FOR FIRE STATION PURPOSES

CSB-2116
A1 OF A1