


CSB-2120-1  
A1 OF A2

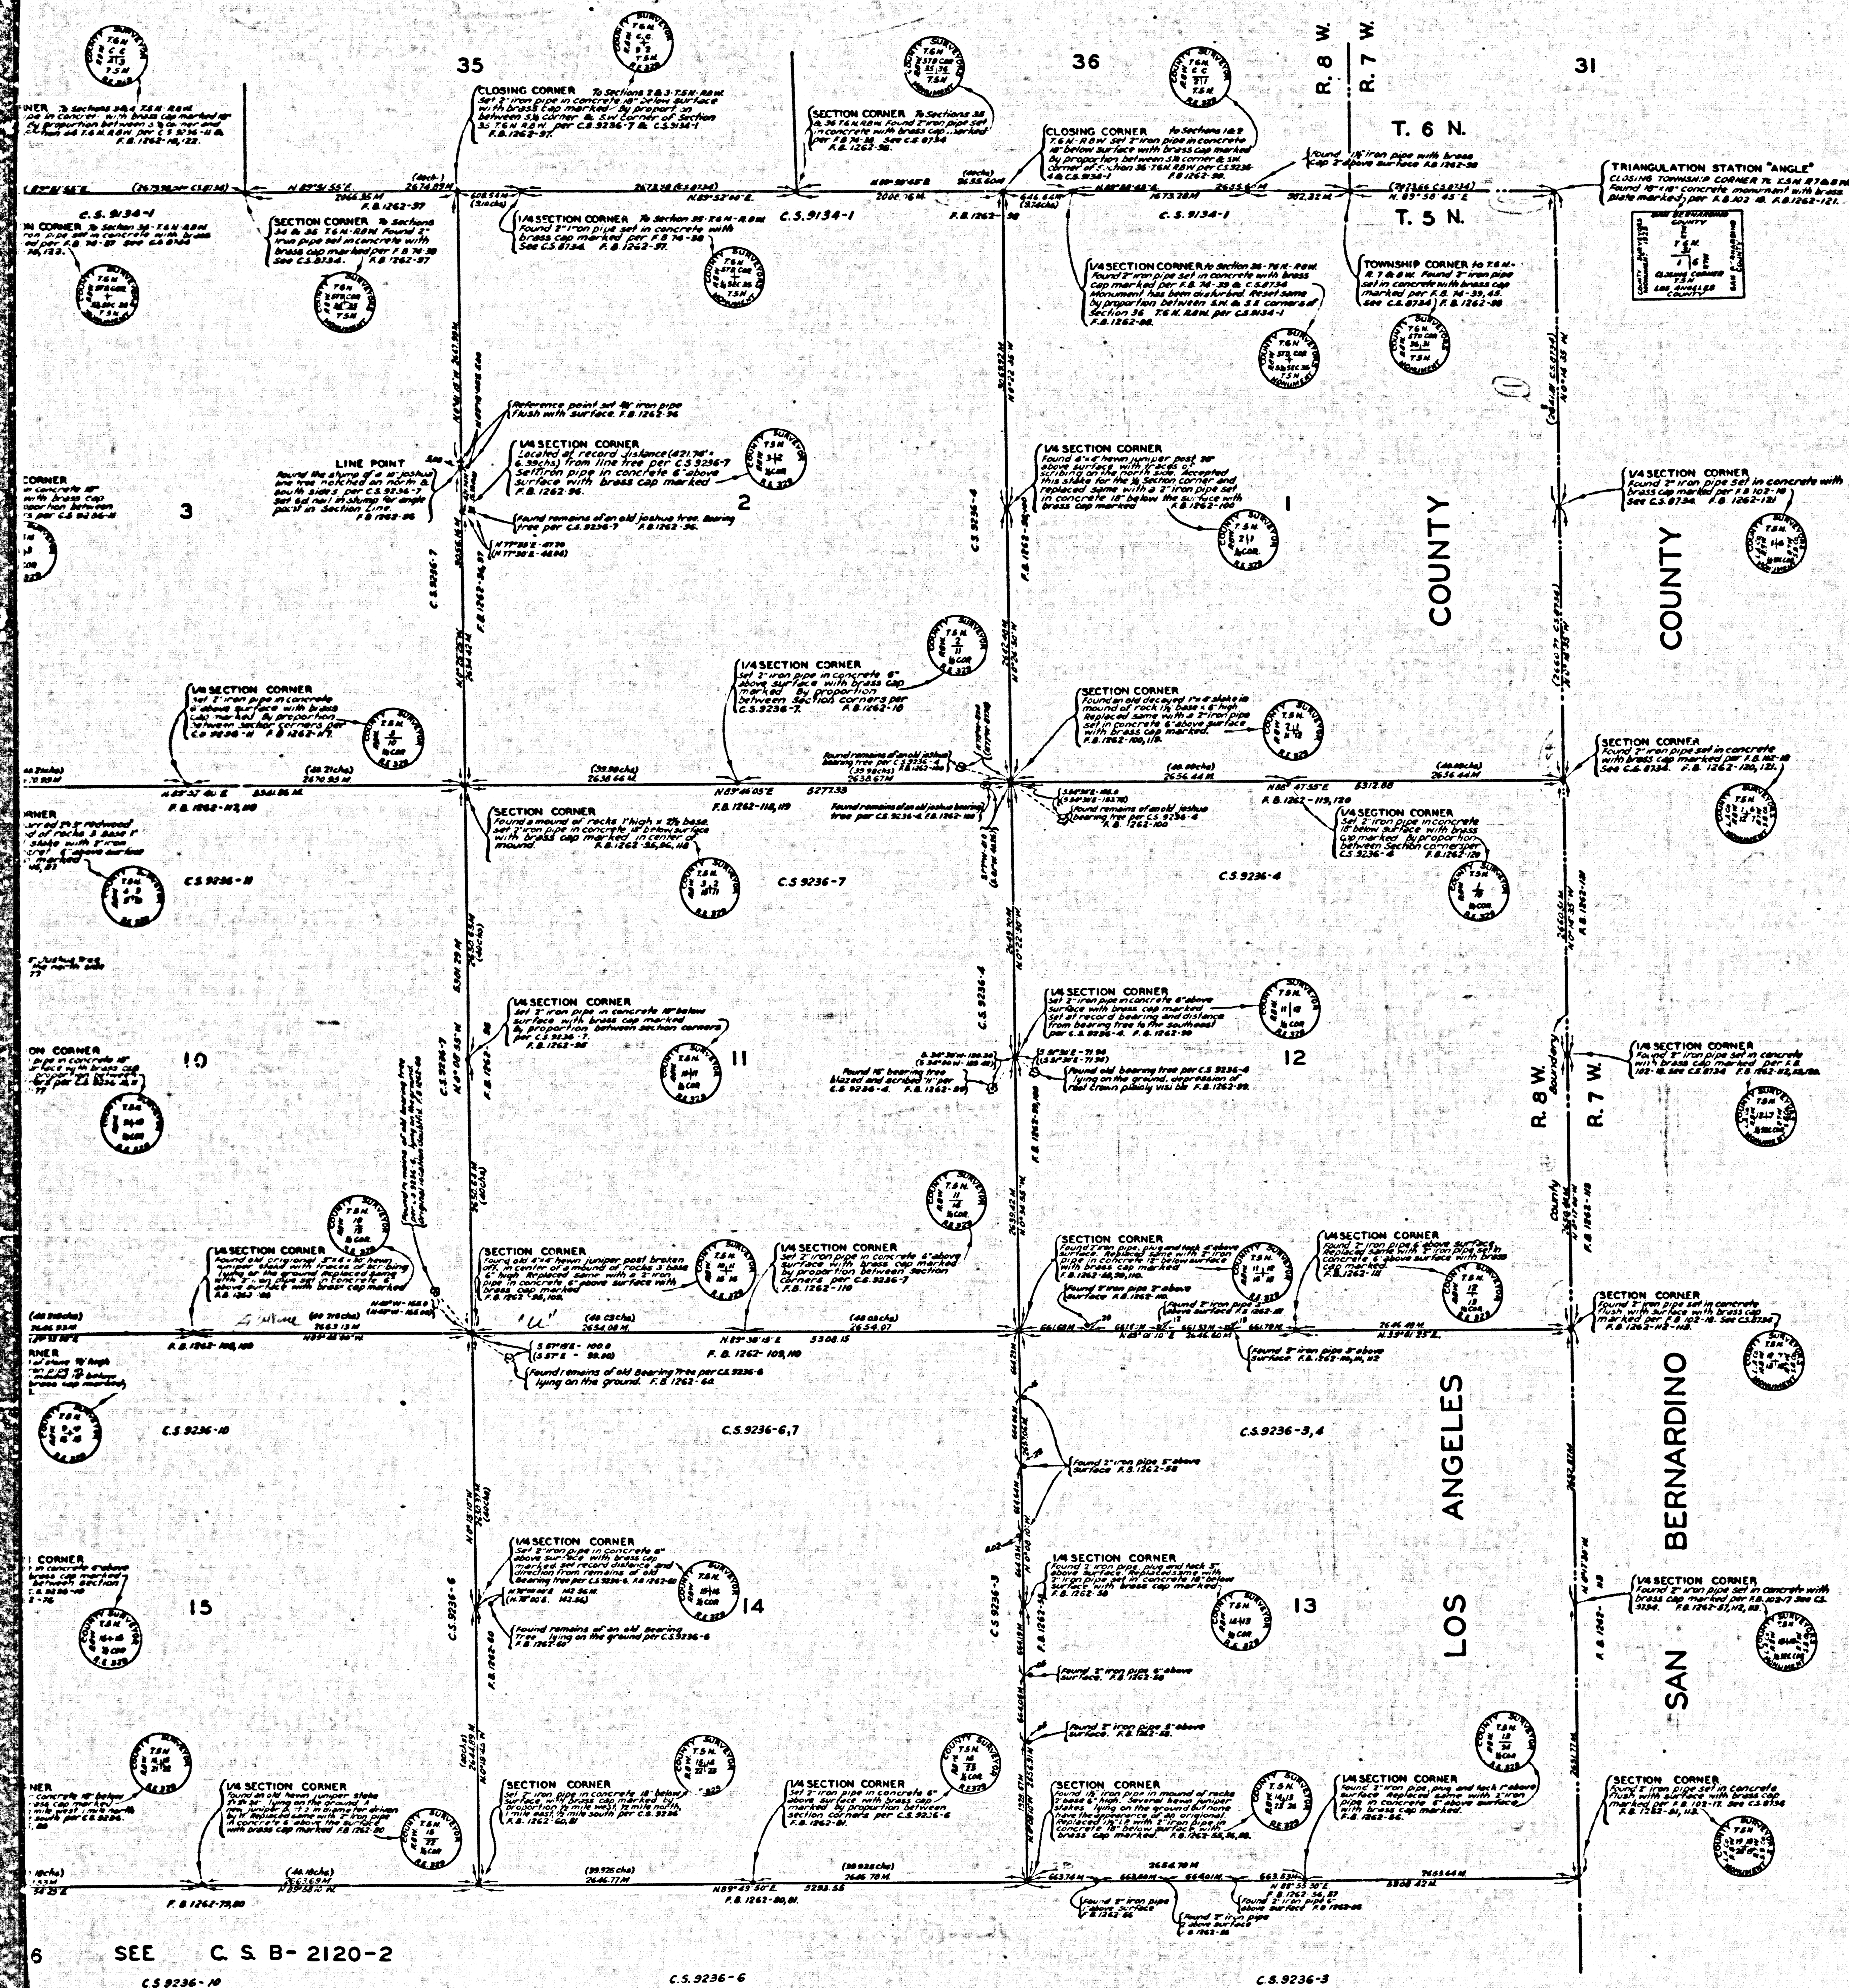


COUNTY OF LOS ANGELES  
MAP OF  
**SECTION LINES AND CORNERS**  
RESURVEYED BY THE COUNTY SURVEYOR  
IN  
**T.5 N. - R.8 W. - S.B.M.**  
COUNTY SURVEYORS MAP NO. B-2120  
SHEET NO. 1 OF 2 SHEETS  
SCALE: 1 INCH = 600 FT.  
JOB NUMBER 4999  
C. E. ARNOLD - COUNTY SURVEYOR  
SURVEYED JUNE 1947 TO DEC. 1948  
BEARINGS ARE BASED ON TRUE BEARINGS  
FOR A MERIDIAN THROUGH THE MIDDLE OF  
THE TOWNSHIP AS DETERMINED BY TIES TO  
THE U.S.G.S. TRIANGULATION SYSTEM. SEE  
F.B. 1262-124  
F.B. 1262-40 TO 124  
FIELD WORK BY E. A. ROSECRANS  
OFFICE WORK BY S. H. MILLER  
CHECKED BY R. M. PETERSON  
S. H. MILLER  
NOTE: DISTANCES MARKED "M" WERE MEASURED  
ON THIS SURVEY. OTHERS ARE RECORD DISTANCES  
TAKEN FROM THE C.S. MAPS AS INDICATED IN  
EACH CASE.  
SHEET NO. 1 OF 2 SHEETS  
COUNTY SURVEYORS MAP NO. B-2120

CSB-2120-1  
A1 OF A2



BY 94M SURVEYOR YTMUCO  
S 10 1 10M TRES

SHEET NO 1 OF 5 SHEETS  
CONUL SURVEYORS MAP NO B-5150

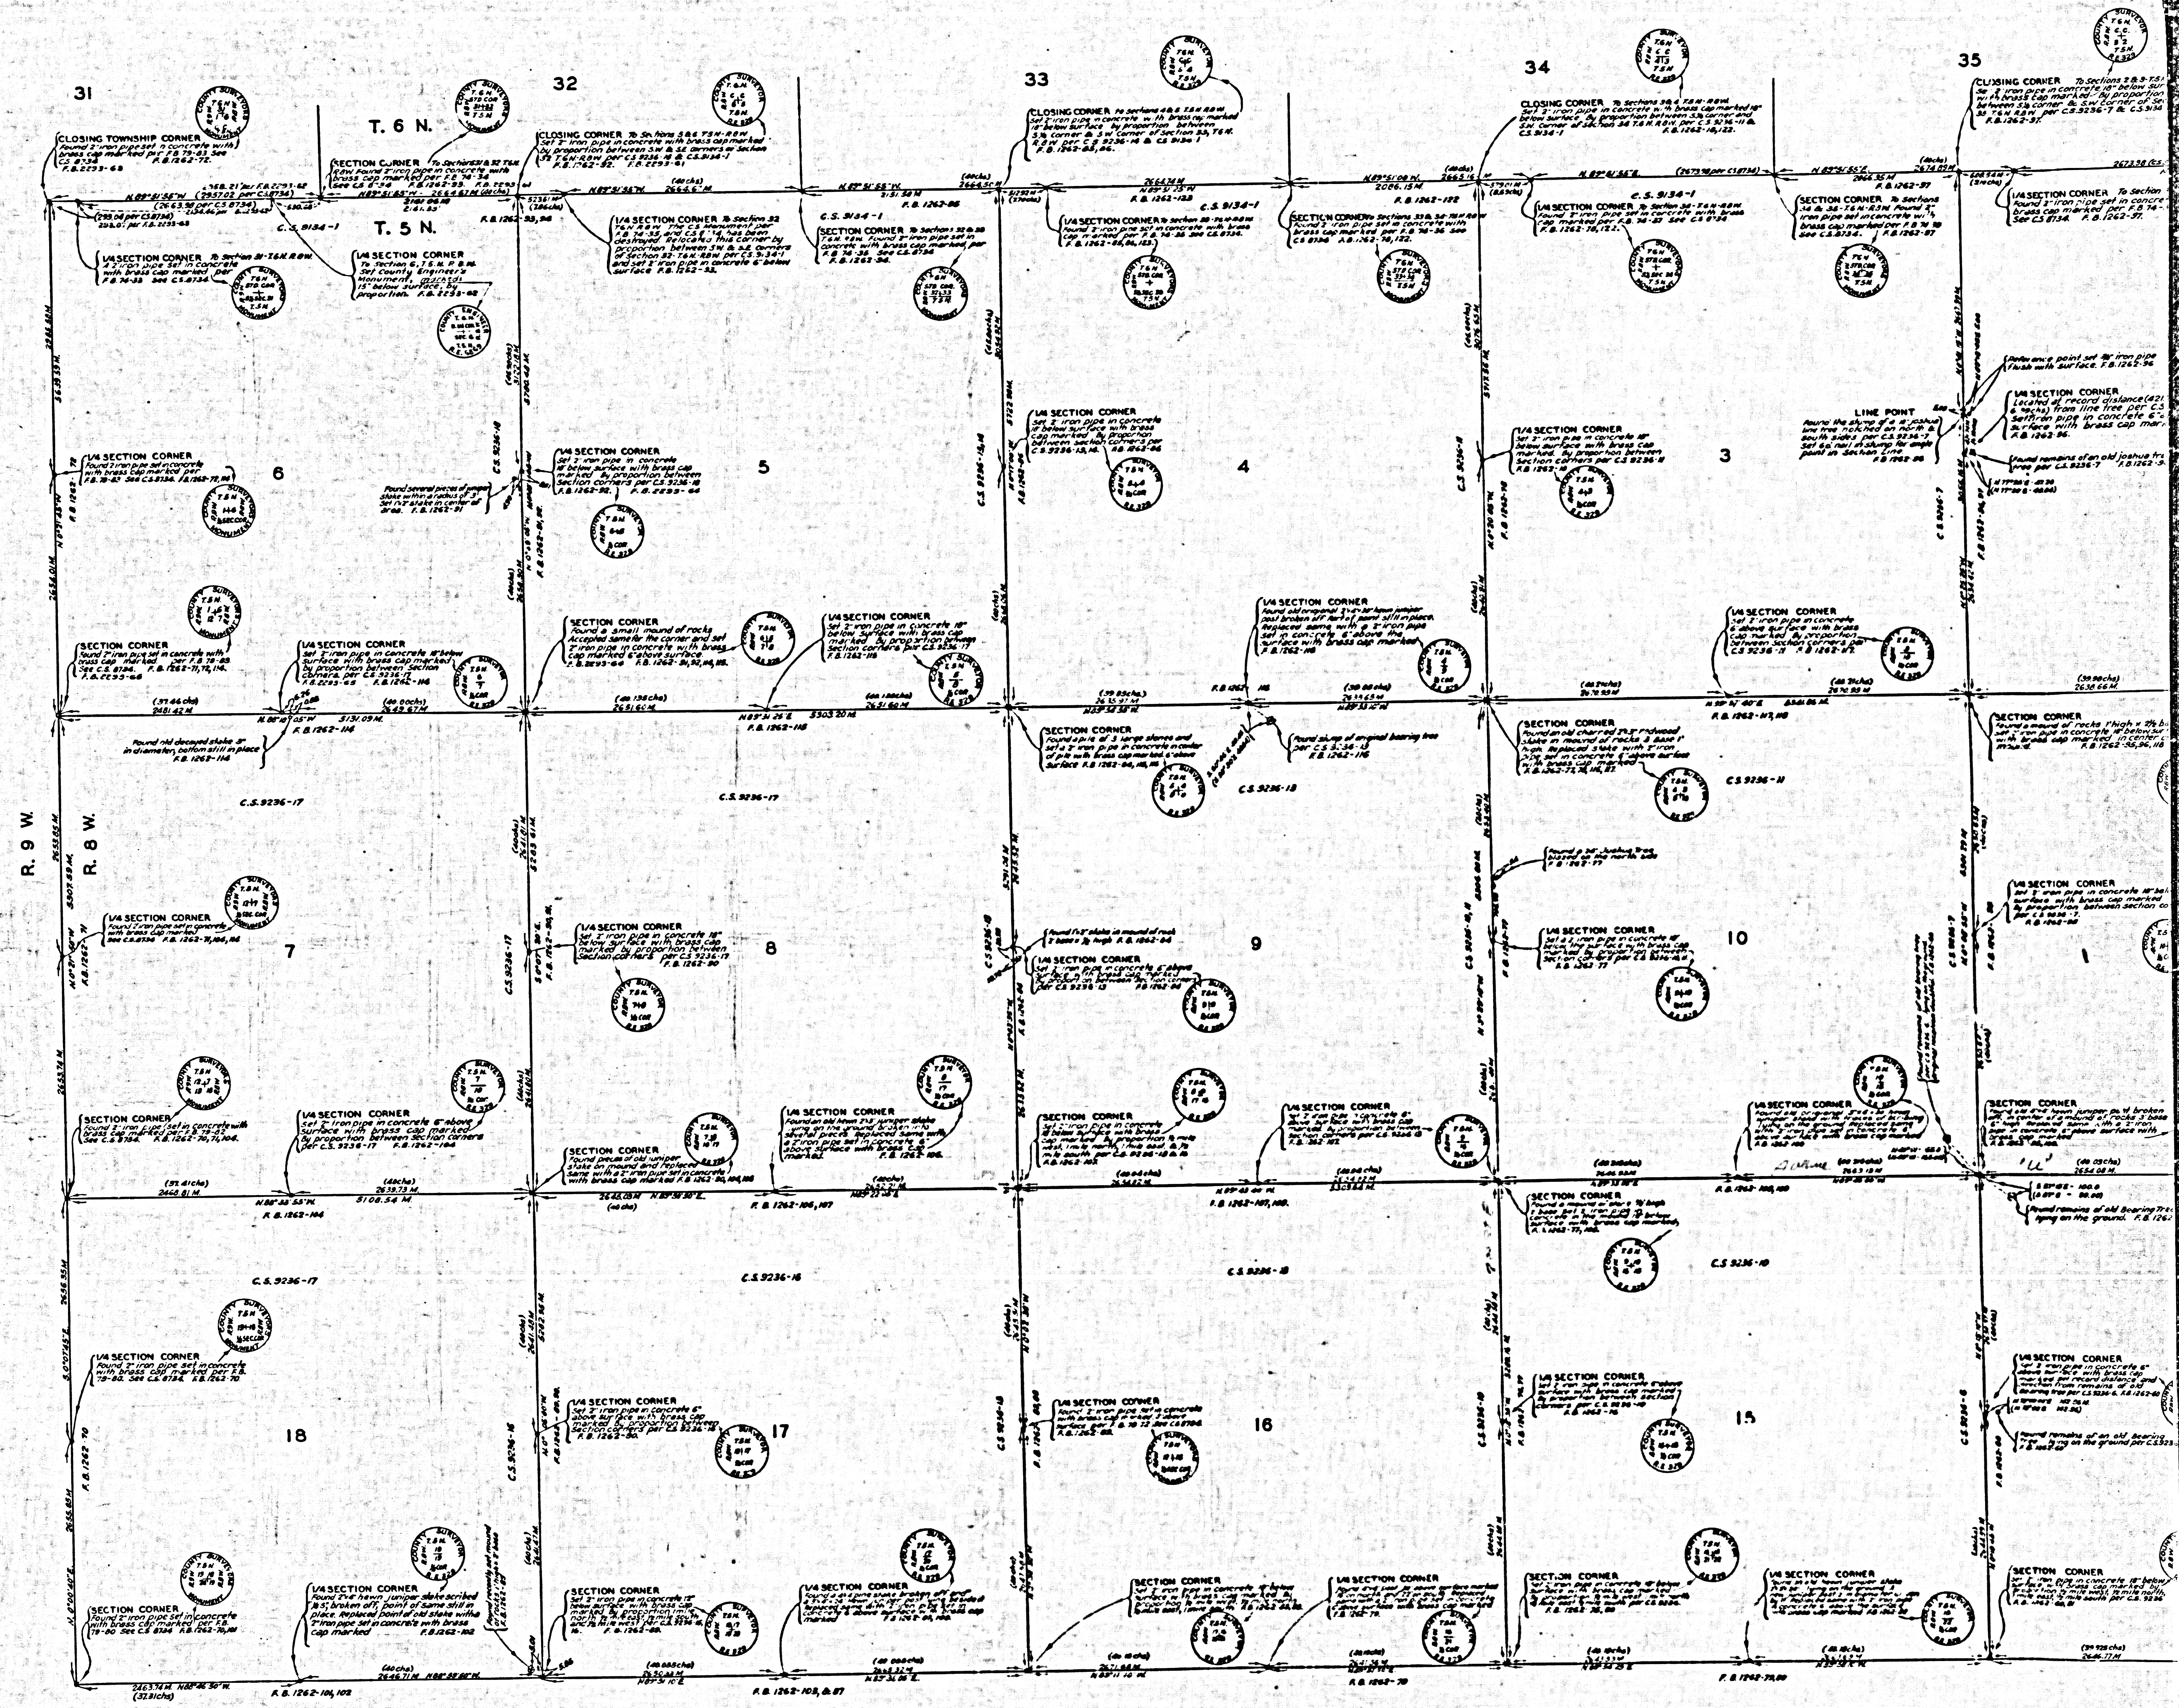

CSB-2120-1  
A2 OF A2