


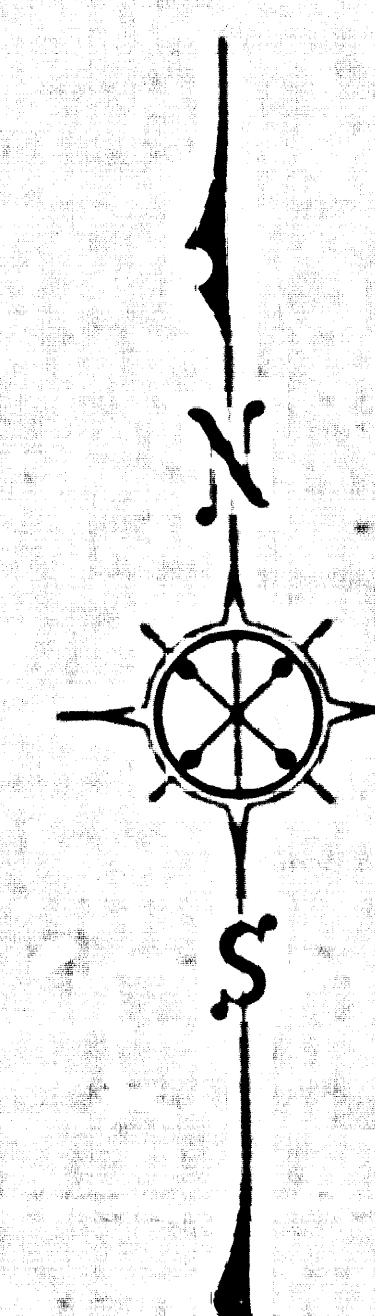

COUNTY SURVEYORS MAP № B-2123
SCALE: 1 INCH = 100 FT.

JOB NUMBER 8503

C. E. ARNOLD...COUNTY SURVEYOR
SURVEYED.....MAY, 1948

**SURVEYED UNDER INSTRUCTIONS OF THE
BOARD OF SUPERVISORS PER ORDER DATED
NOVEMBER 25, 1947.**

HEARINGS ARE BASED ON C. S. B - 1226.

F.B. 1109-199-214

FIELD WORK BY...F. C. HOWARD
OFFICE WORK BY...L. C. 'ILSON
R. L. RATZ
CHECKED BY.....A. A. ROESER


INDEX 77

CSB-2123
A1 OF A2

COUNTY SURVEYORS MAP NO. B-5133

CSB-2123 MAP NO. B-5153

CONVULY 2123 MAP NO. B-5153

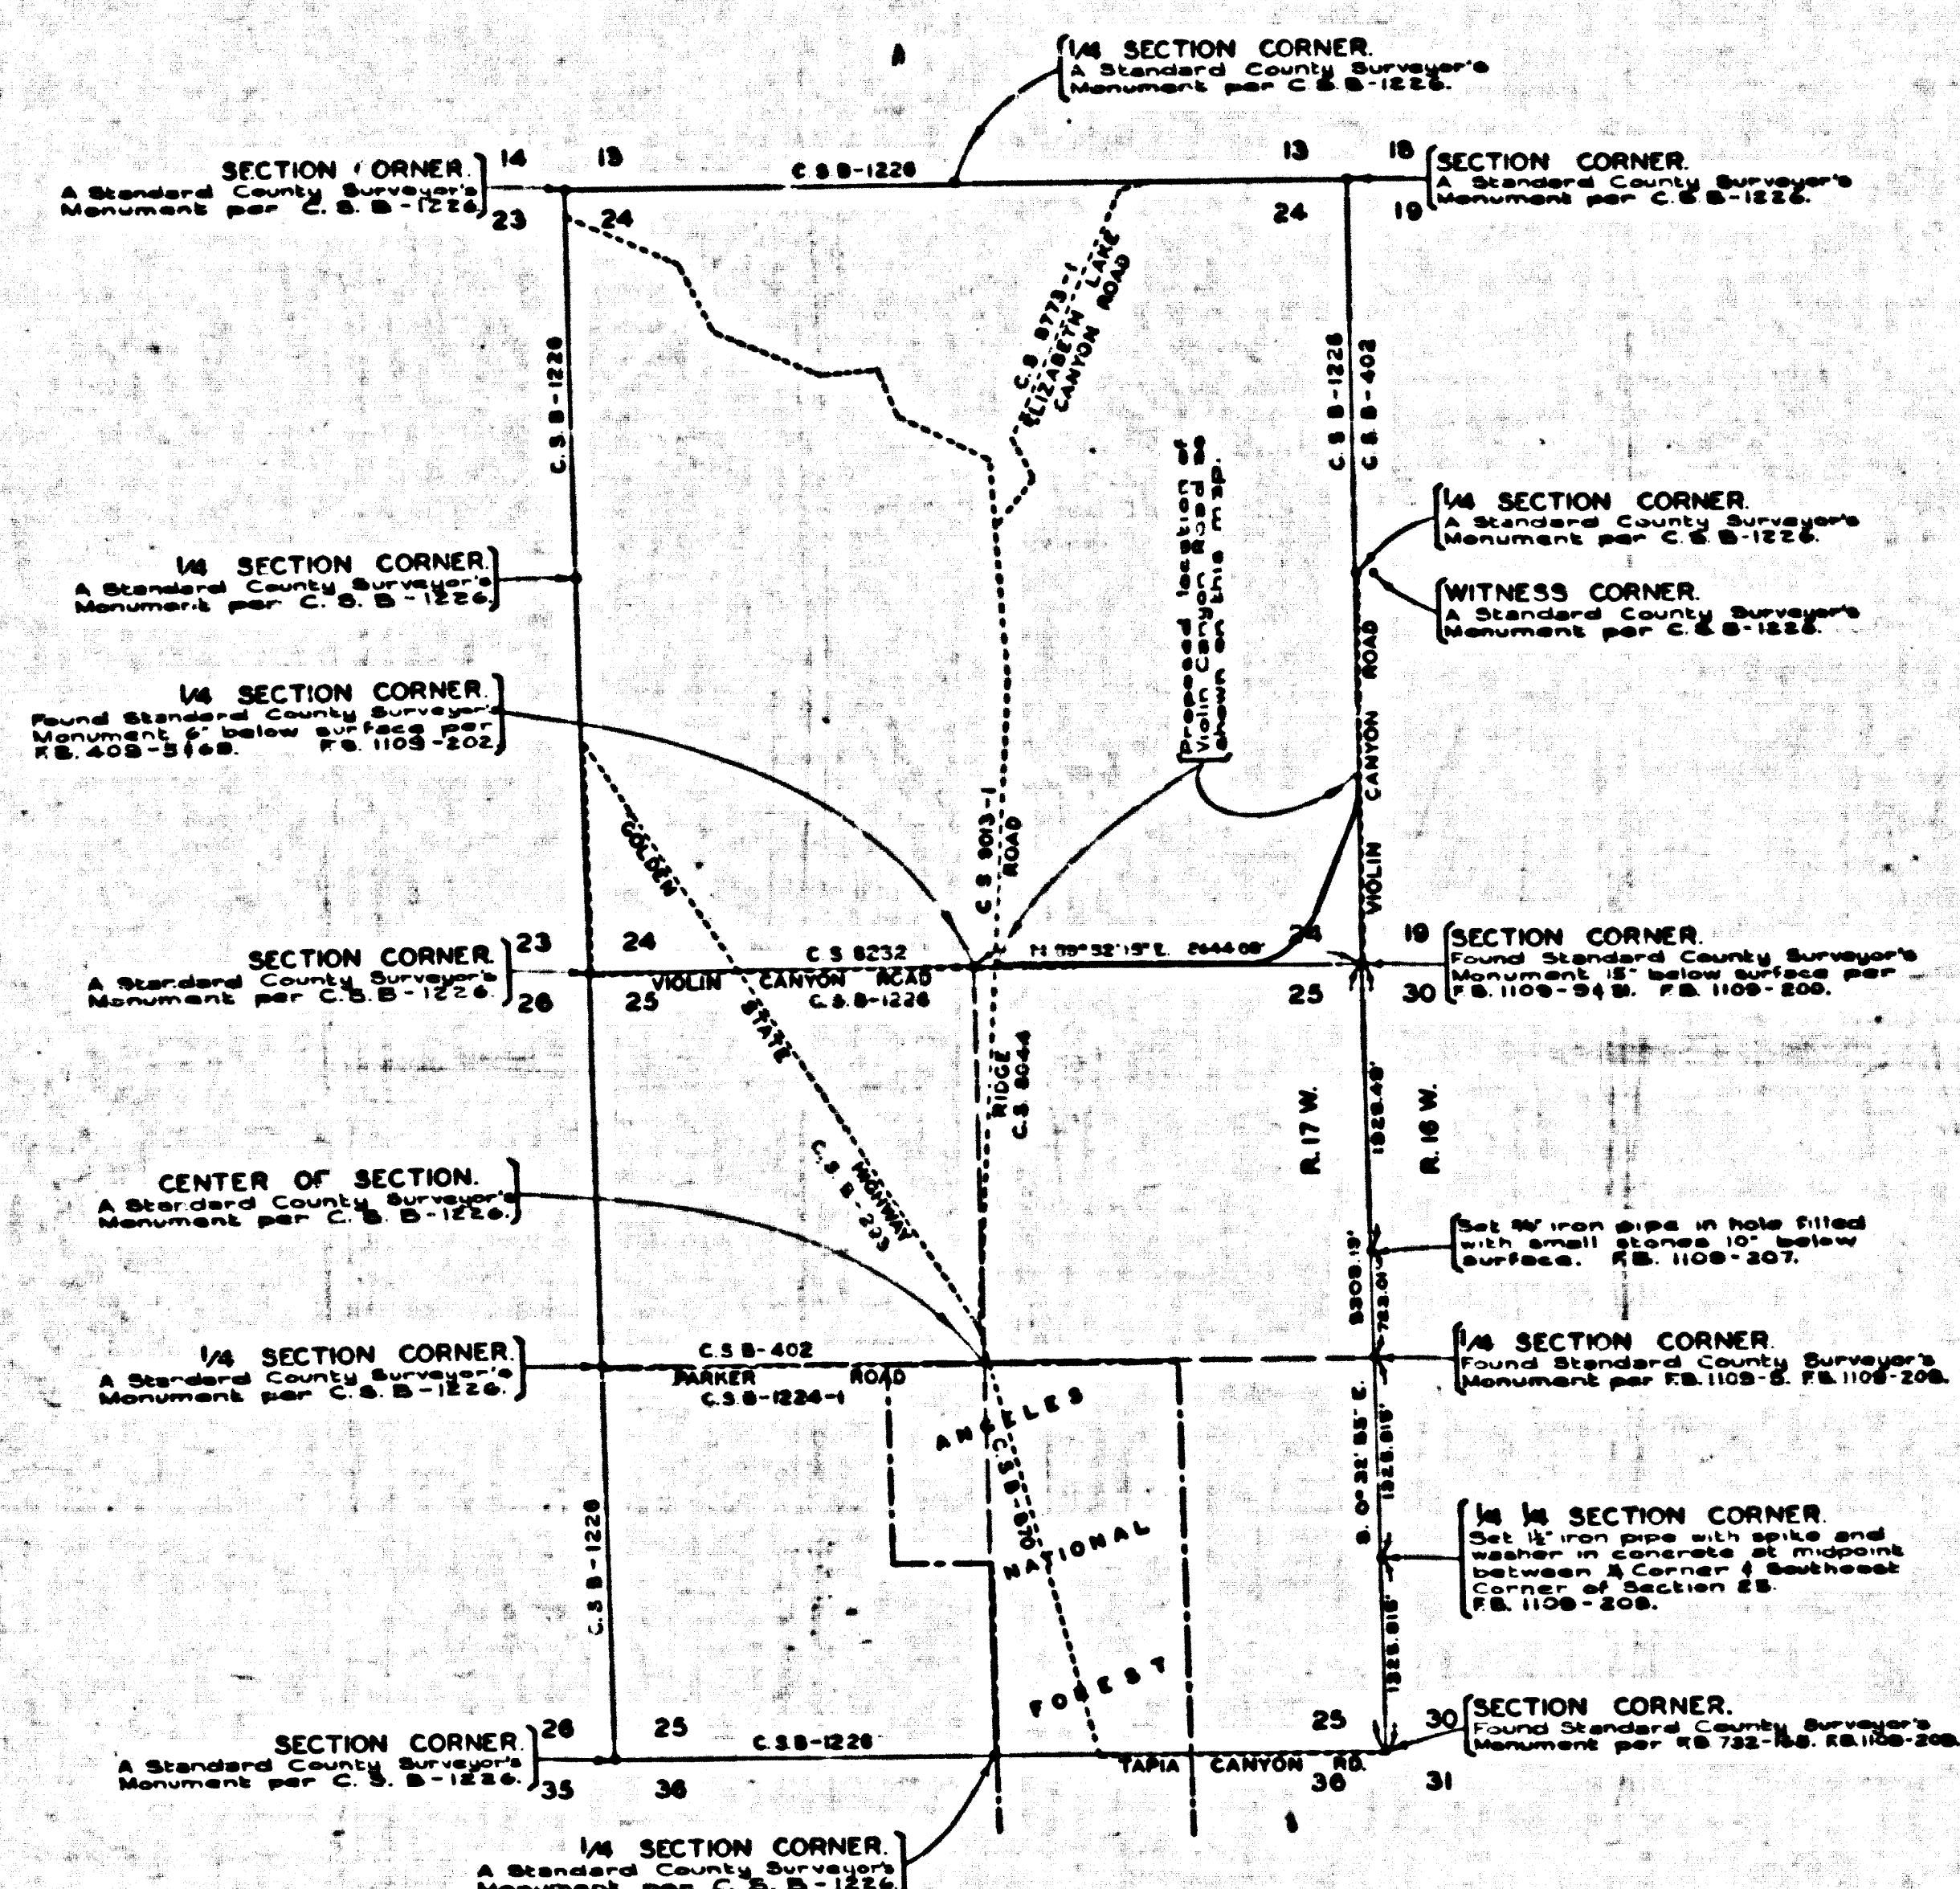

MARGINAL MAP
SCALE: 1 INCH = 1000 FT.

