



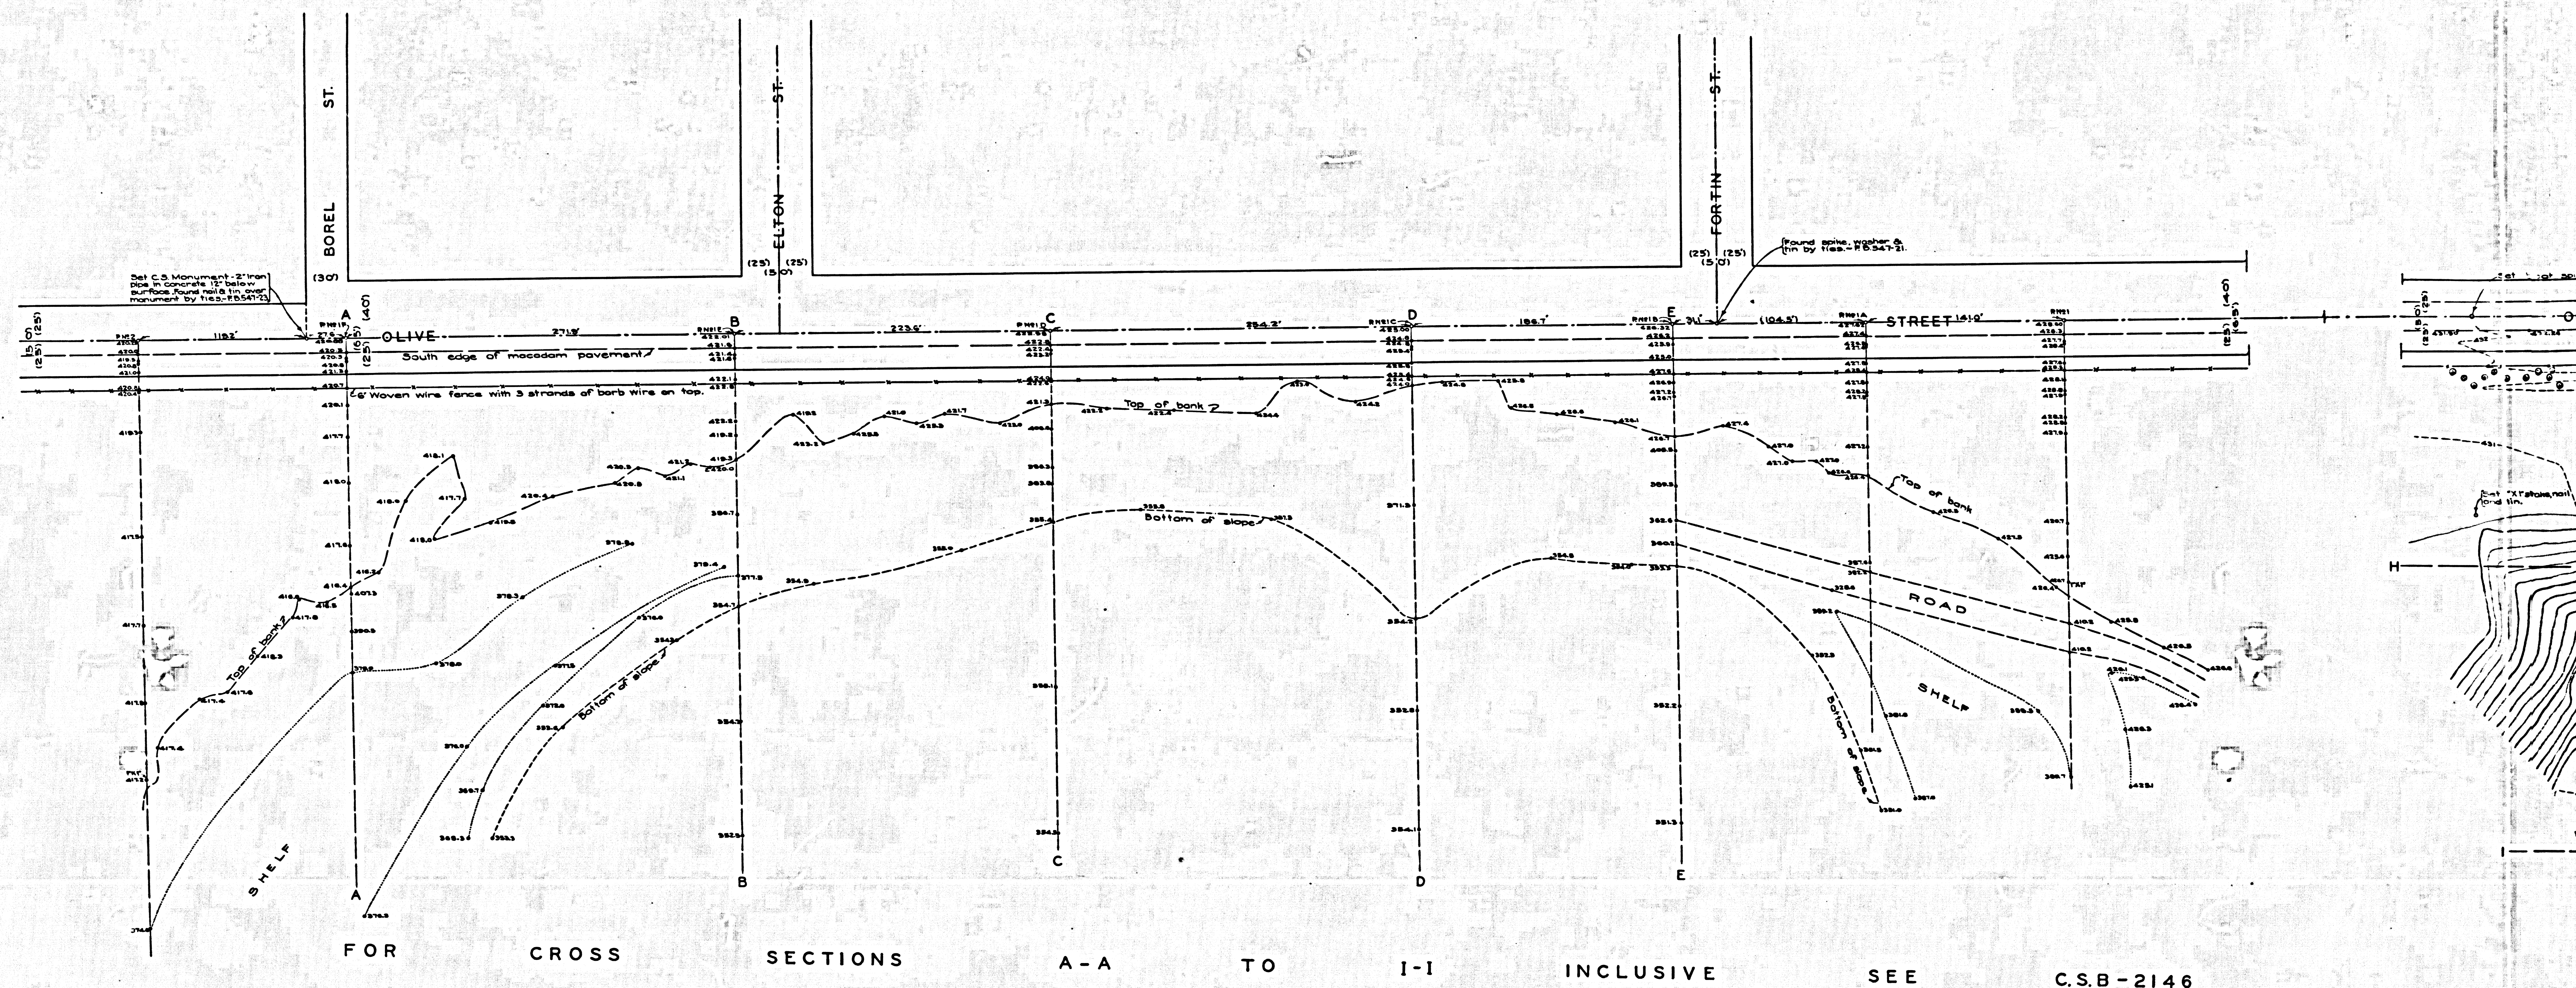

CSB	2145
A1	OF A2

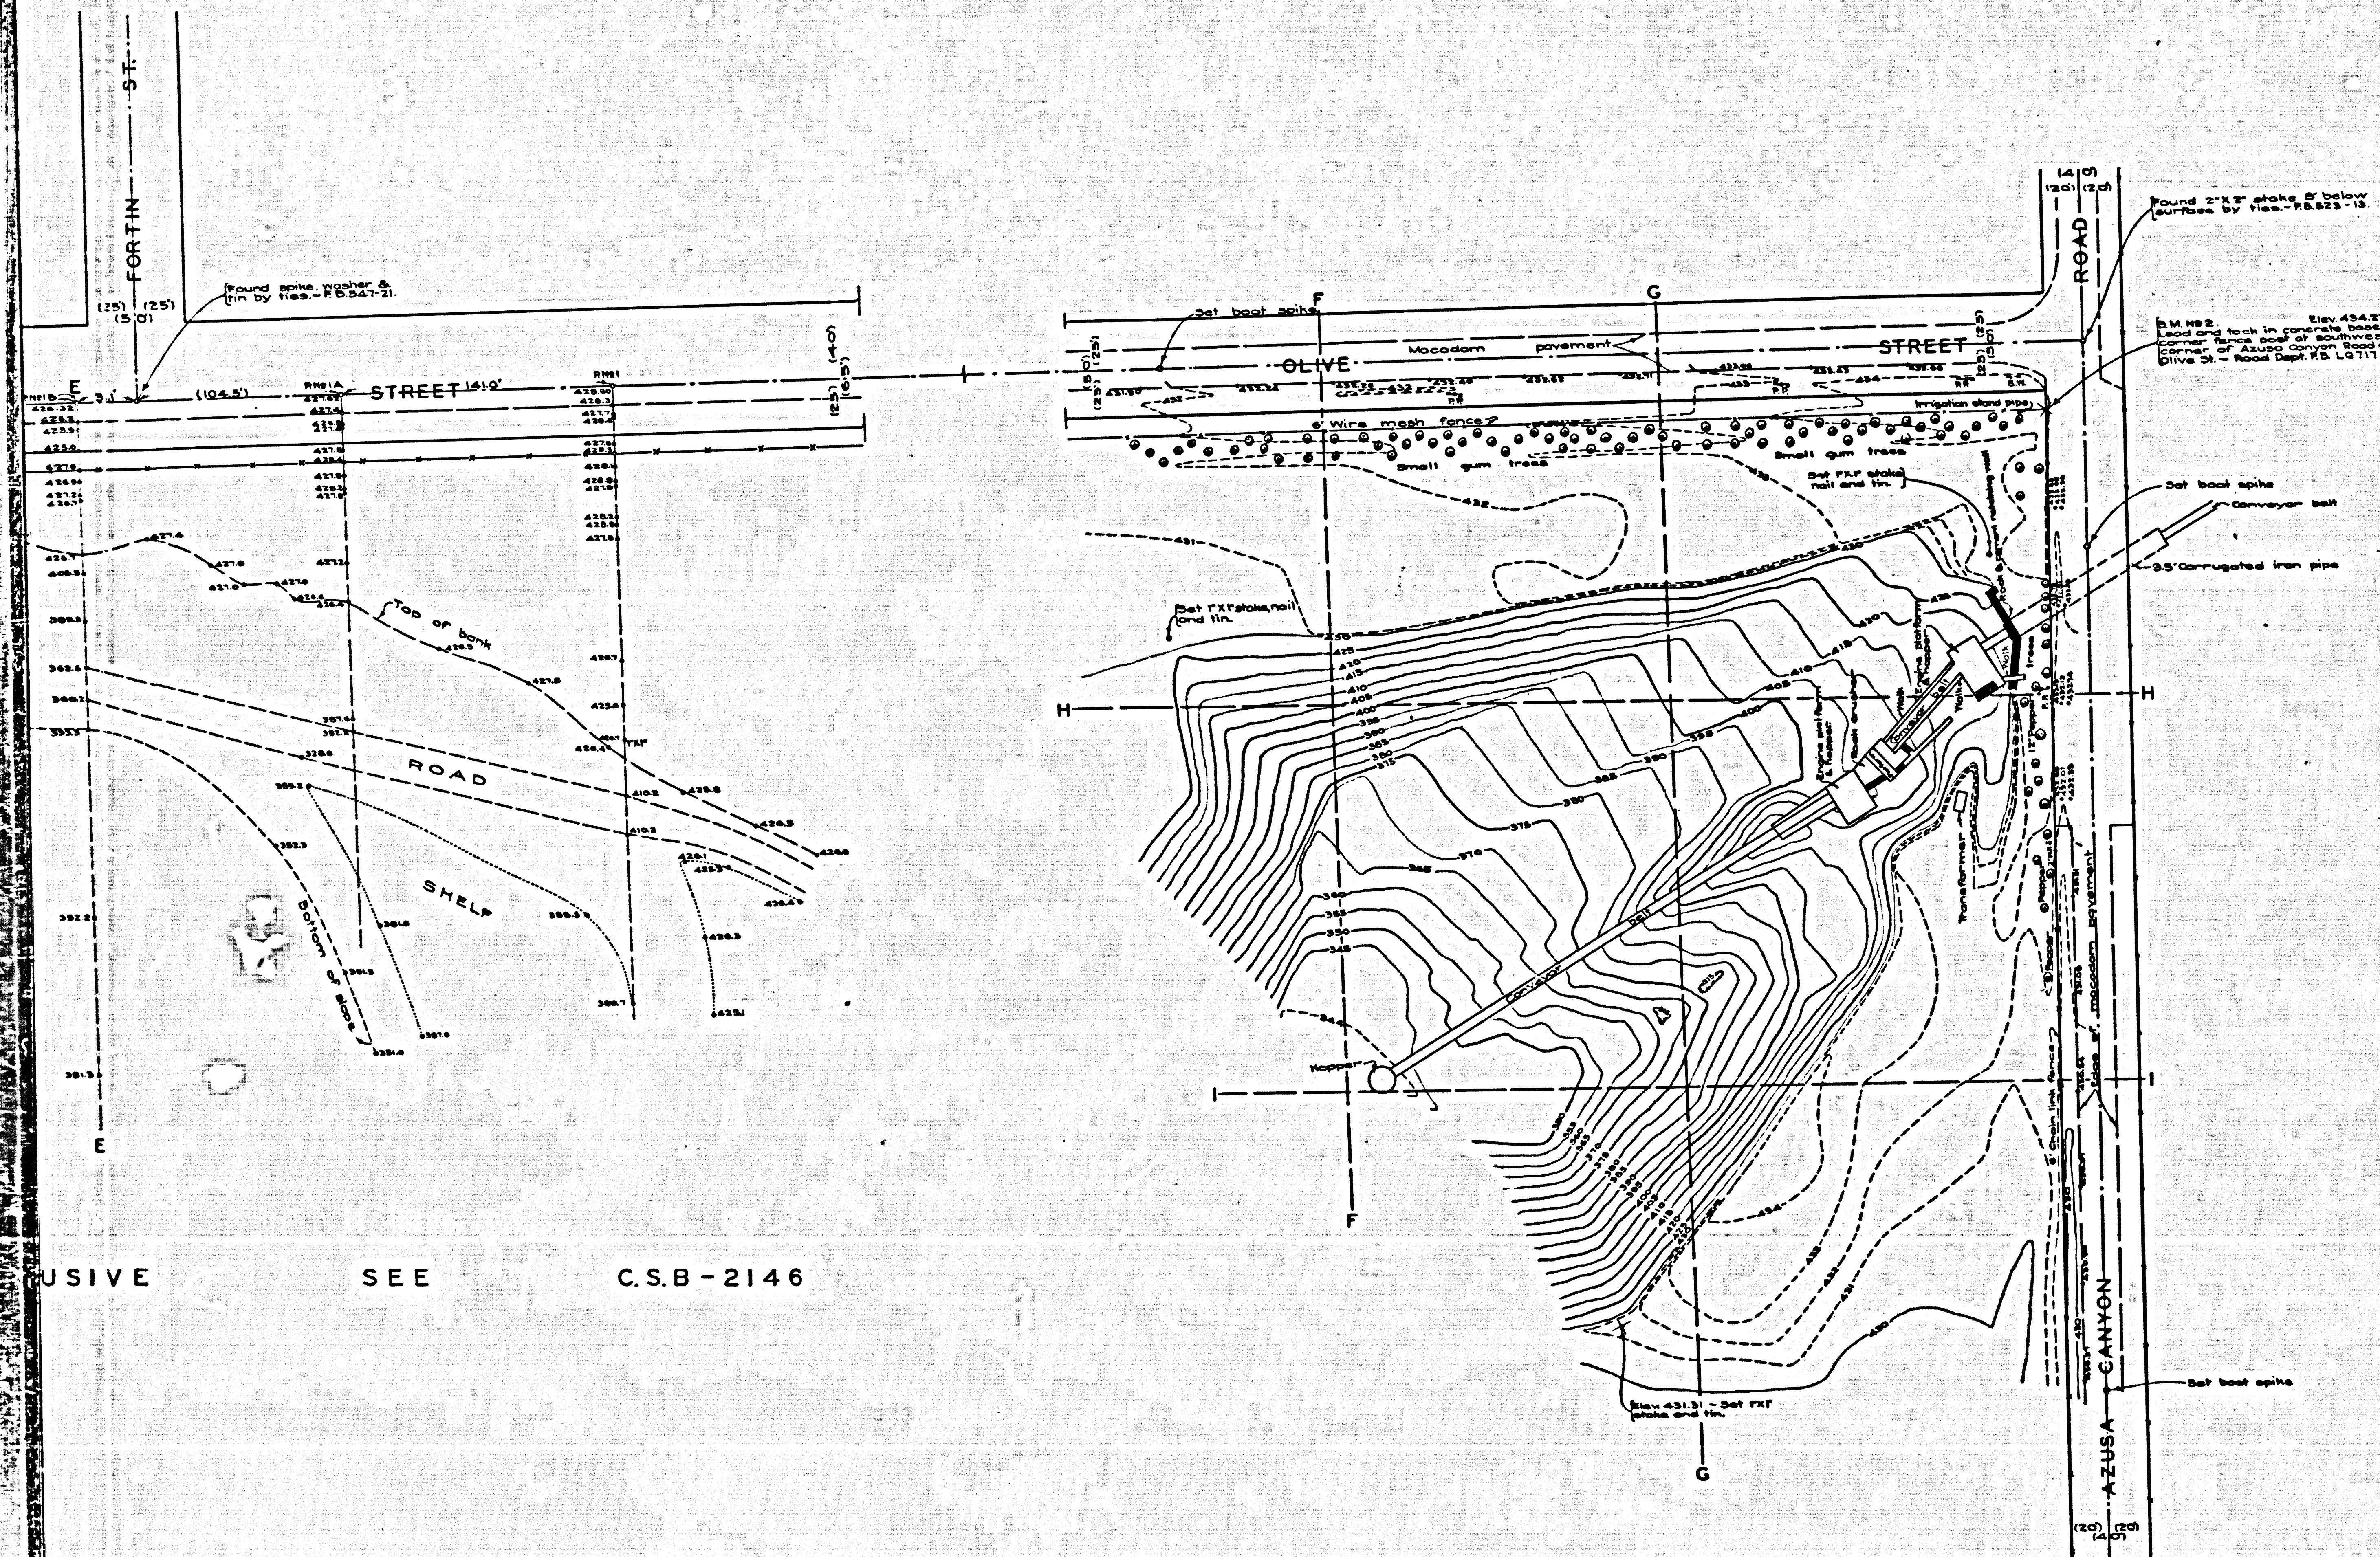

COUNTY OF LOS ANGELES
TOPOGRAPHIC MAP OF
CONSOLIDATED ROCK COMPANY
ROCK AND SAND PITS
IN
SOUTHEAST 1/4 SECTION 8 T. 1 S., R. 10 W.

COUNTY SURVEYORS MAP NO. 2145
SCALE: 1 INCH = 40 FT.

JOB NUMBER 8539

C.E. ARNOLD - COUNTY SURVEYOR
SURVEYED NOVEMBER 1948.

SURVEYED ON REQUEST OF THE CHIEF ENGINEER
THE REGIONAL PLANNING COMMISSION UNDER
SEC. 79, ORD. 4099 BY LETTER DATED OCTOBER 21, 1948

PLANE TABLE SHEETS F301 & F302
F.B. 523 & F.B. 547.

FIELD WORK BY: R.C. BOWERS
OFFICE WORK BY: D.A. WHITE
CHECKED BY: L.K. FREEMAN

DATUM - MEAN SEA LEVEL

ELEVATIONS SHOWN HEREON ARE BASED ON THE
ROAD DEPARTMENT ELEVATION OF B.M. NO. 2
SHOWN IN ROAD DEPARTMENT F.B. LQ 717-1.

FOR CROSS SECTIONS SEE C.S.B-2146

CSB 2145
A2 OF A2