

ORIGINAL MAP
DRAWING
GRAPHY

NCH=20 FT

BY C. A. BENSON


BY R. L. WILLEY

BY C. E. DROWN

BY R. R. M'PHERSON

12-15-62

ALL SEA LEVEL
IN HEREON ARE BASED
ON ROAD DEPT. ELEV. OF
ROAD DEPT. B.D. 294-16
V. L.B. 379-47

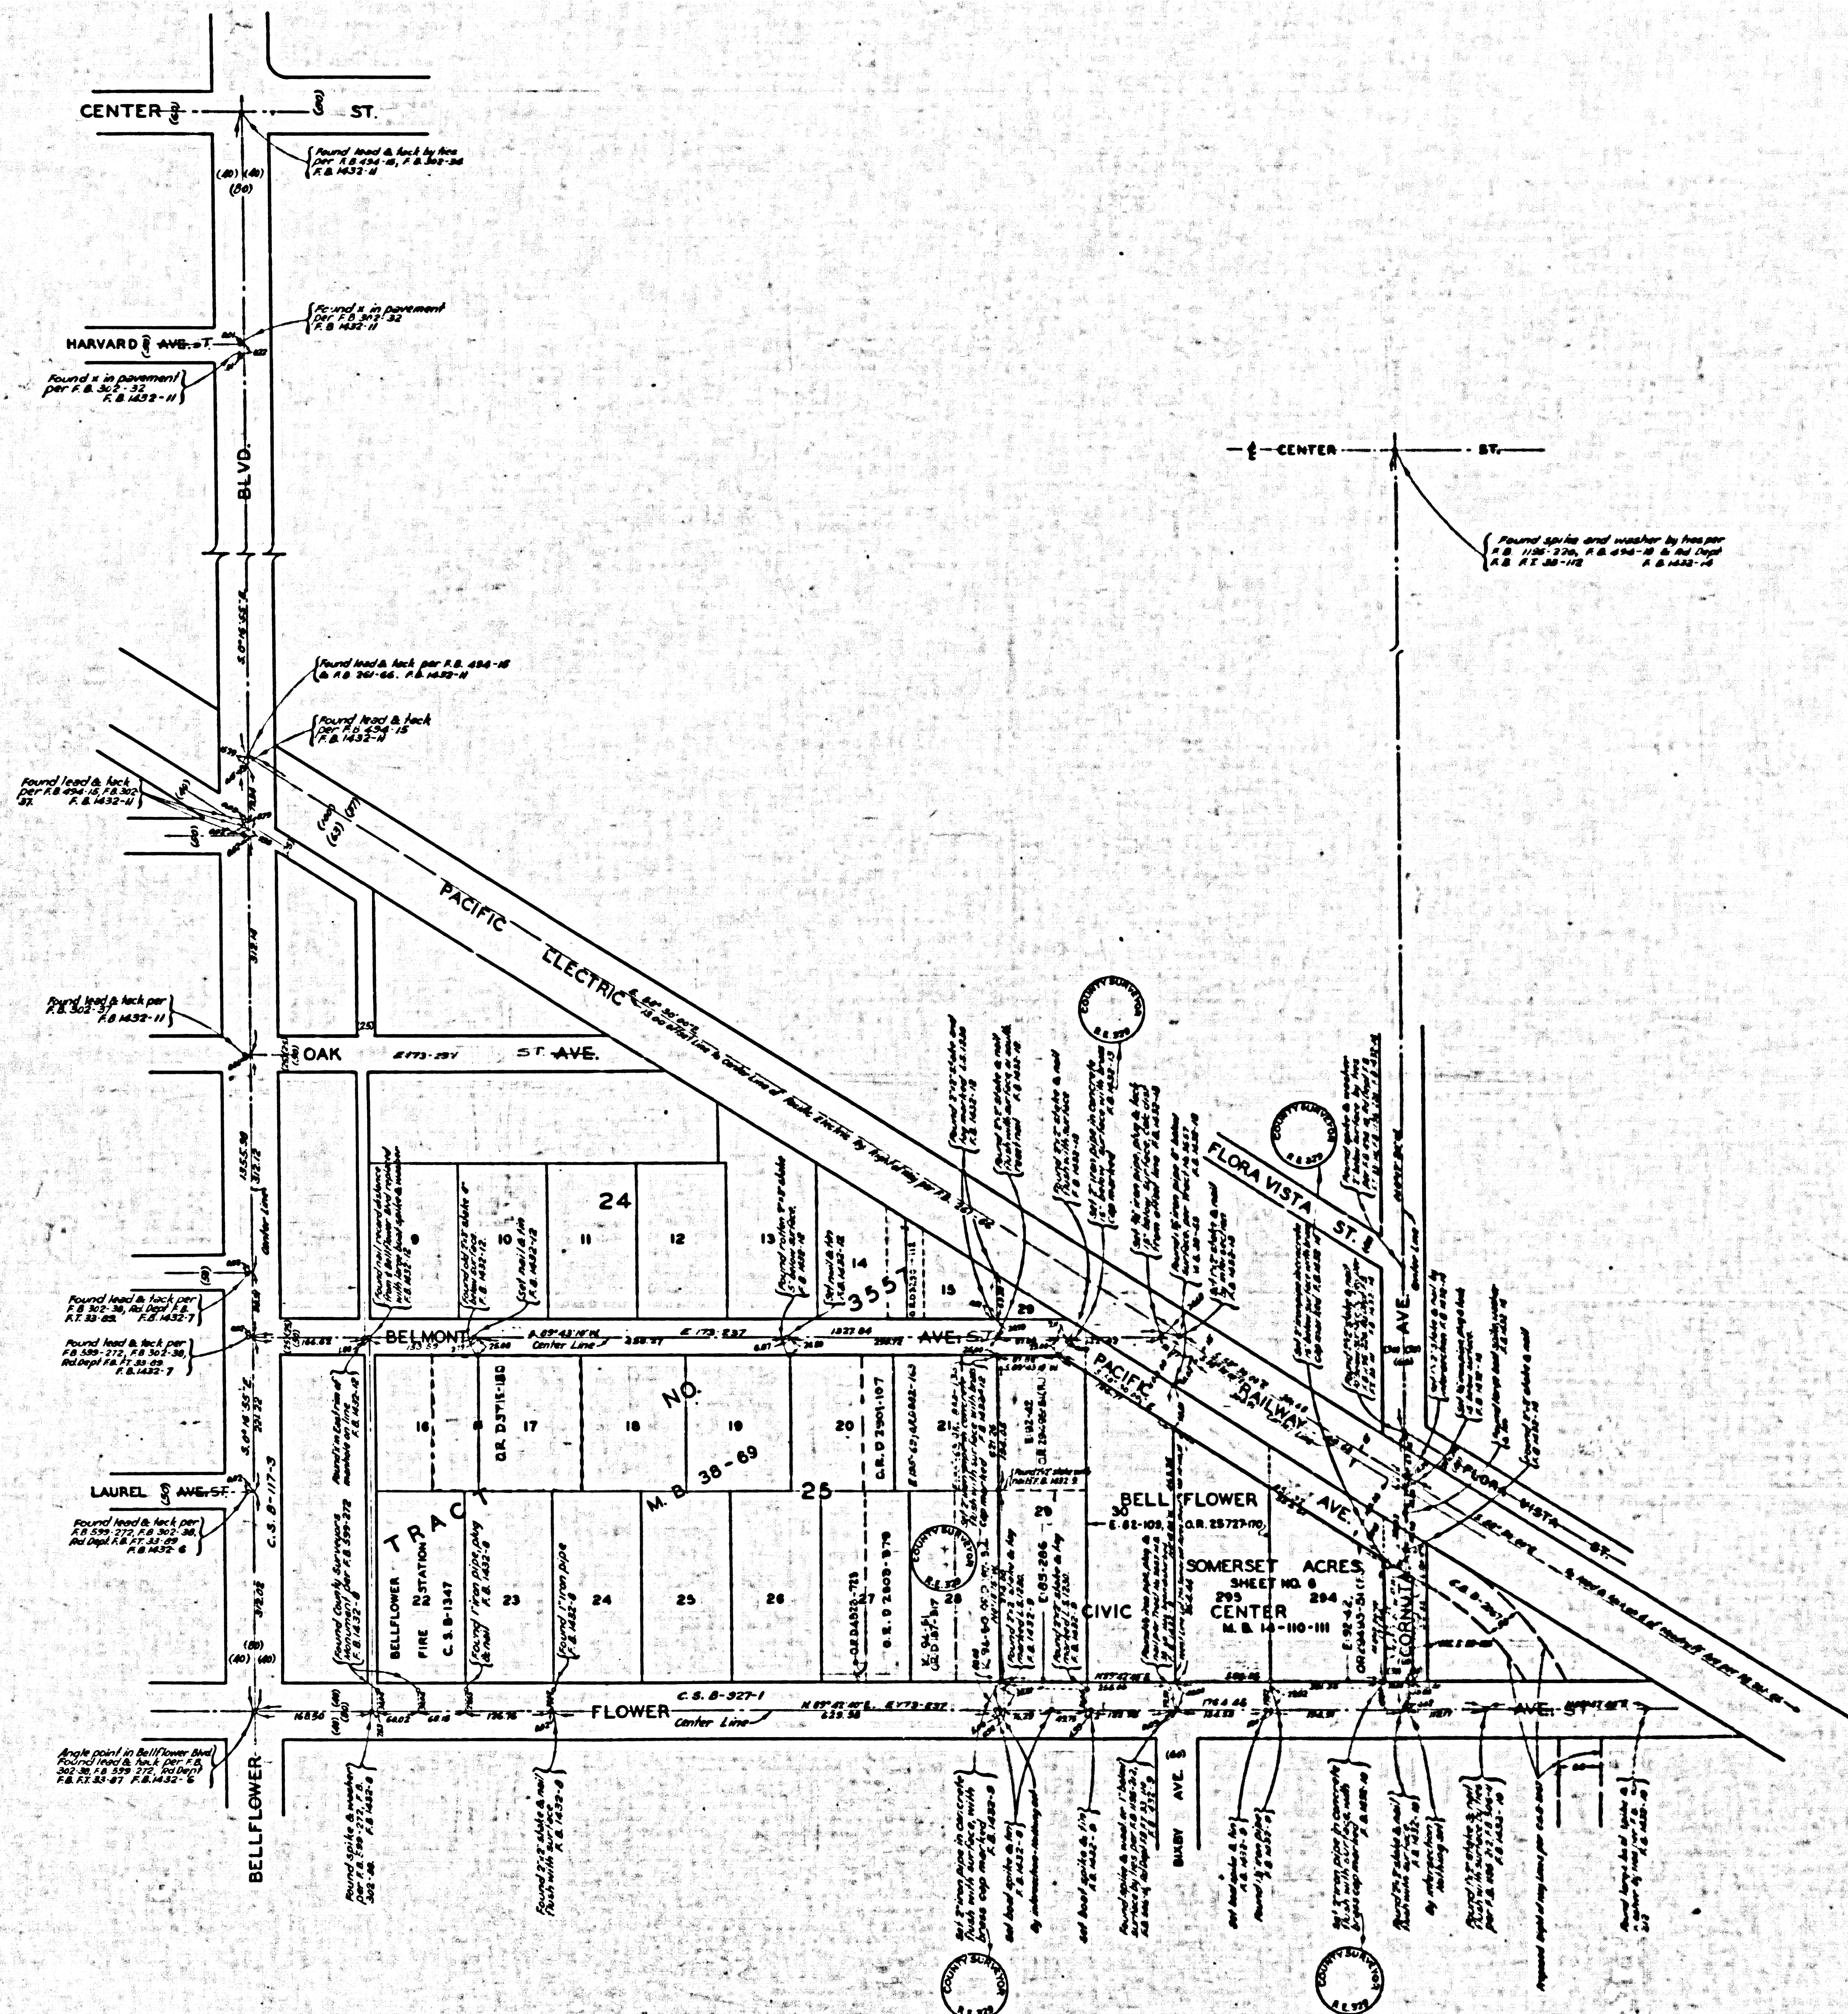

COUNTY OF LOS ANGELES
MAP OF
BELLFLOWER CIVIC CENTER

BEING
A PORTION OF LOTS 29 & 30 BLOCK 25 OF
TRACT NO. 3557 M.B. 38-69 AND A PORTION
OF LOTS 294 & 295 OF SOMERSET ACRES
SHEET NO. 6 M. B. 14-110-III.

COUNTY SURVEYORS MAP NO. B-2150
SCALE: 1 INCH=100 FT.

JOB NUMBER 8537

C. E. ARNOLD - COUNTY SURVEYOR

SURVEYED DECEMBER 1948

SURVEYED ON REQUEST OF THE CHIEF MECH-
ANICAL ENGINEER UNDER SEC. 79, ORD. 4099
BY LETTER DATED OCT. 18, 1948.

BEARINGS ARE BASED ON THE BEARING OF
FLOWER AVE. AS SHOWN ON C.S.B. 927-1

P. B. 1432-3 TO 62



FIELD WORK BY C. A. BENSON

R. L. WILLEY

OFFICE WORK BY C. E. DROWN

CHECKED BY R. R. M'PHERSON INDEX # 33

CSB-2150
A1 OF A2

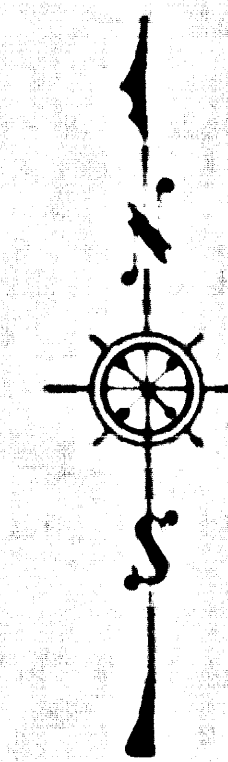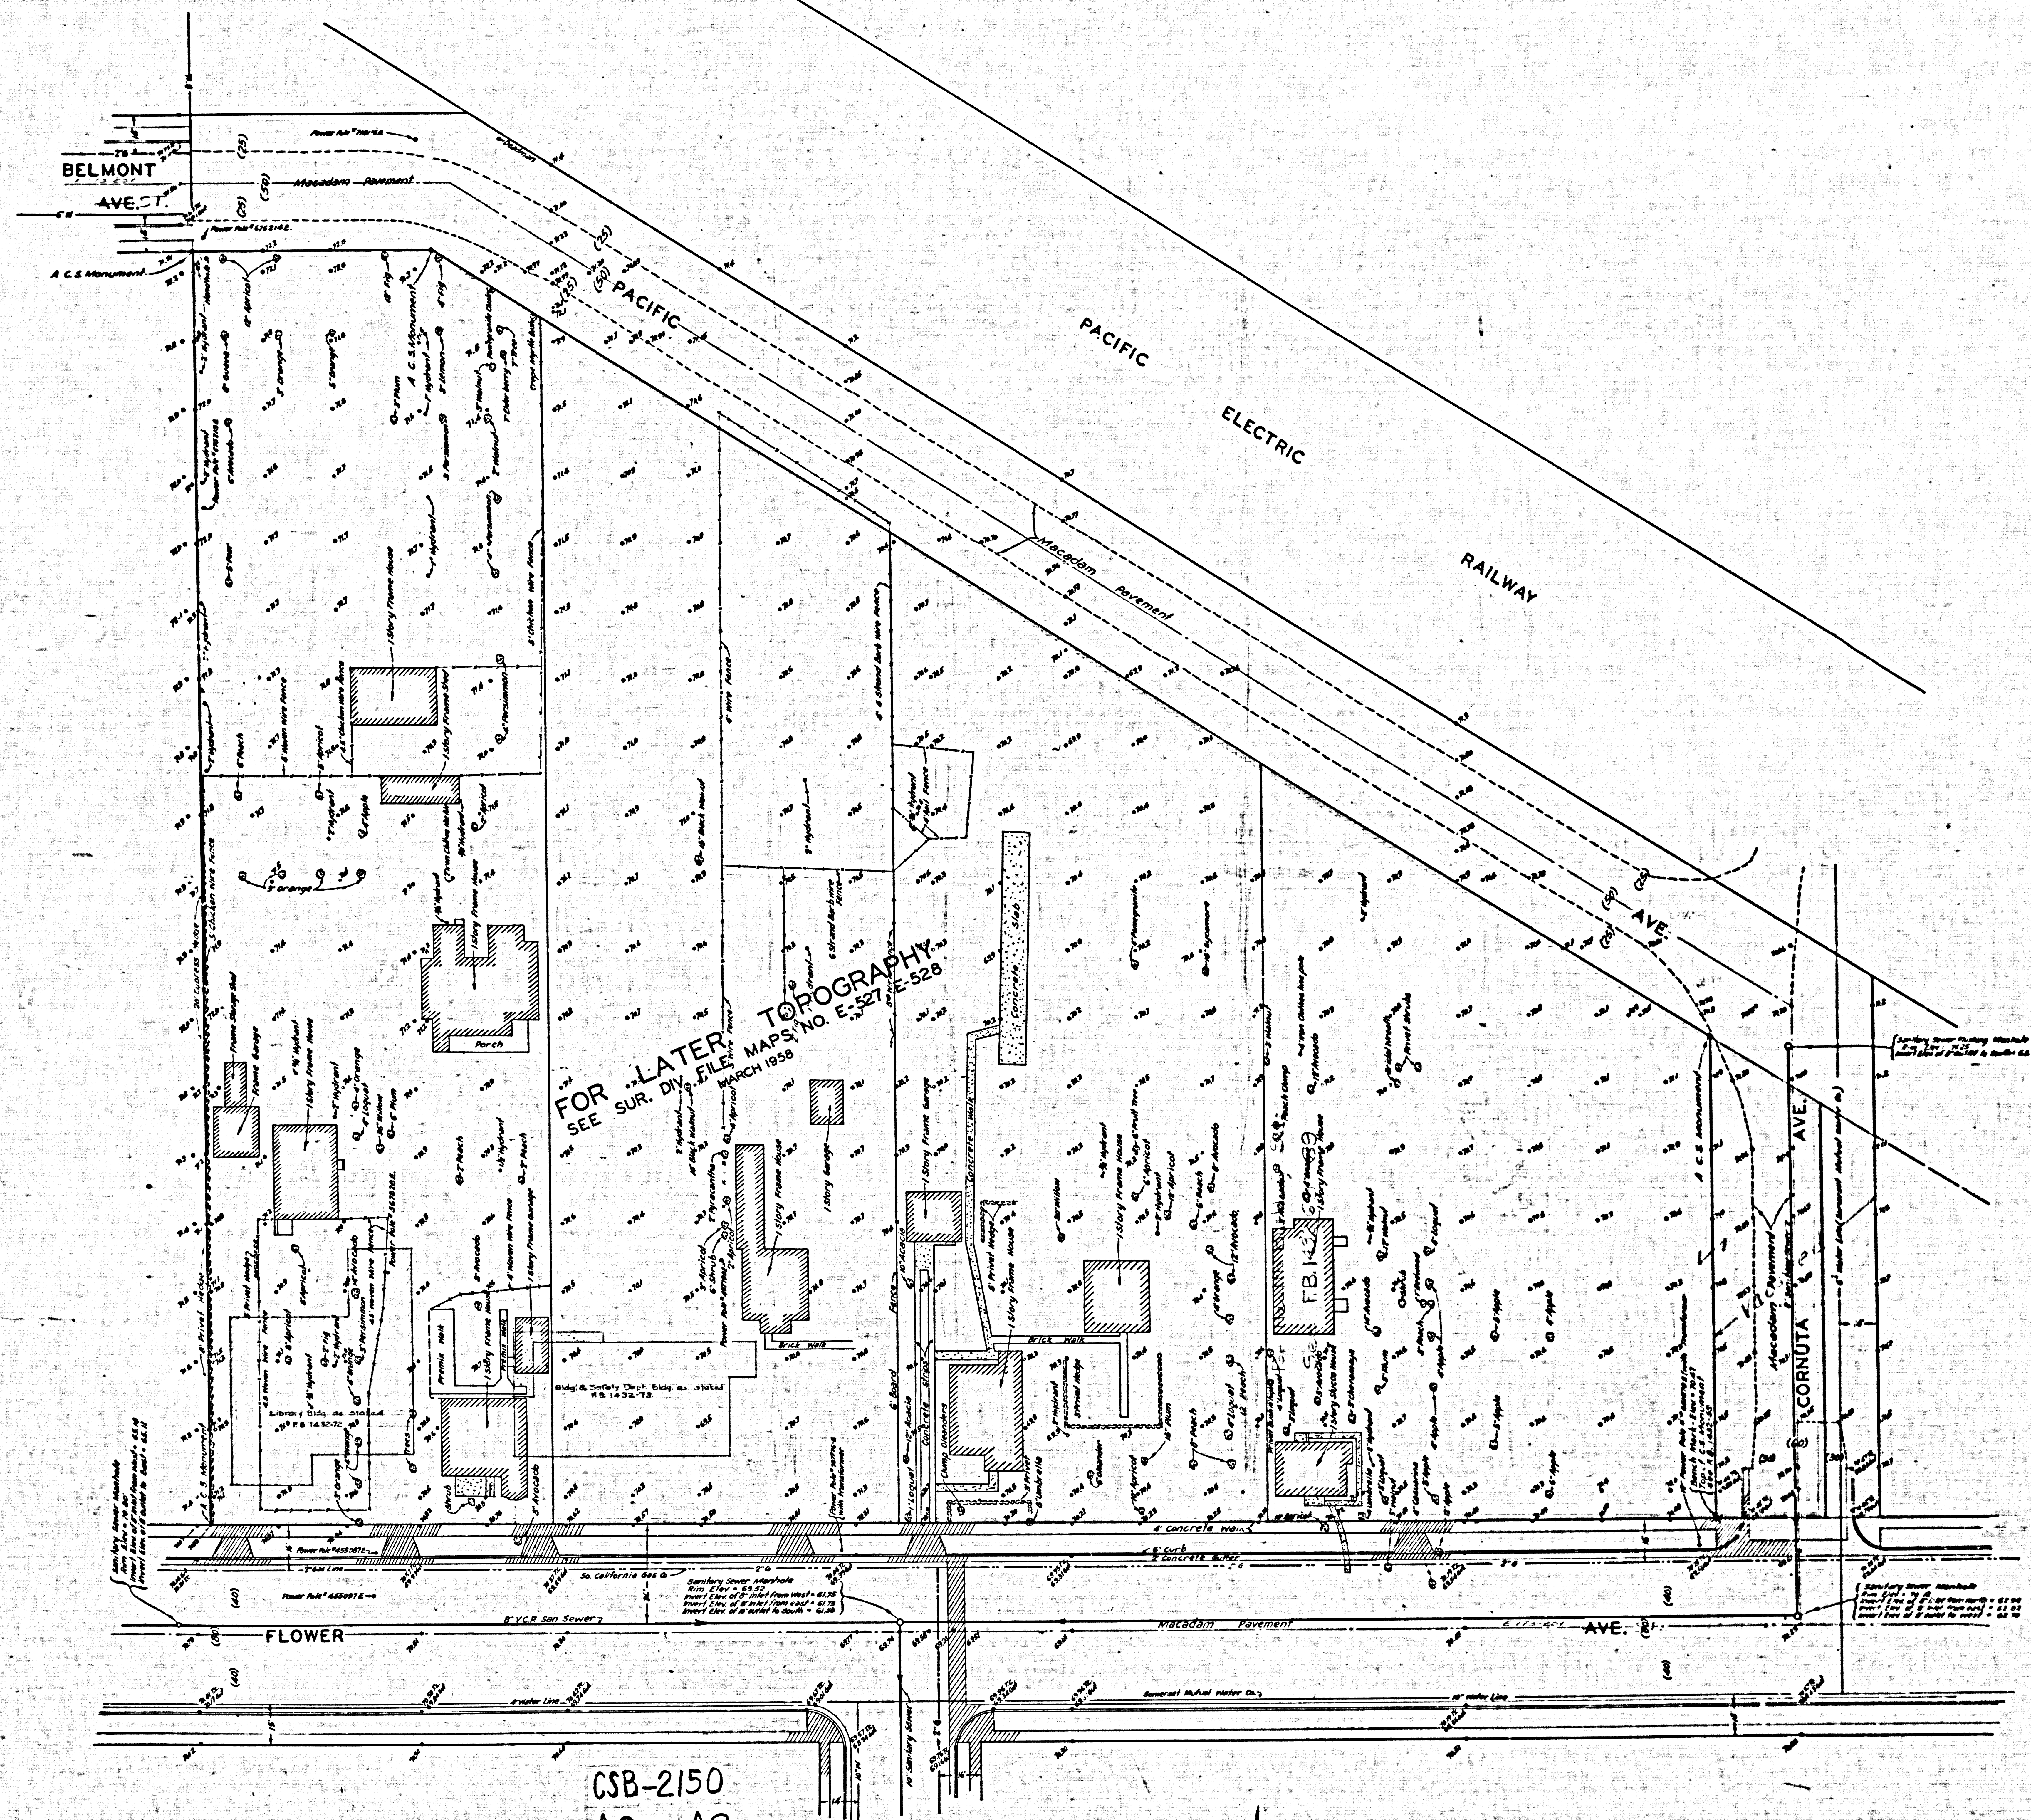

MARGINAL MAP
SHOWING
TOPOGRAPHY

SCALE: 1 INCH = 20 FT

FIELD WORK BY C. ABENSON

OFFICE WORK BY R. L. WILLEY

C. E. DROWN

CHECKED BY H. R. M'PHERSON

F. B. 1432-15-62

DATUM-MEAN SEA LEVEL
ELEVATIONS SHOWN HEREON ARE BASED
ON THE L.A. CO. ROAD DEPT. ELEV. OF
U.S.G.S. B.M. (U.S. 167) ROAD DEPT. B.O. 294-16
CO. SUR. LB. 370-47