
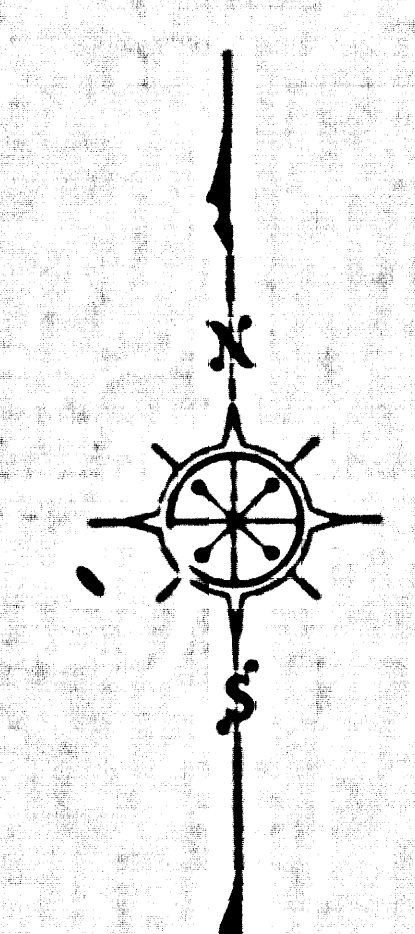


CSB-2160 ON 9AM 23RD AVENUE YTHUCCO

CSB-2160 ON 9AM 23RD AVENUE YTHUCCO

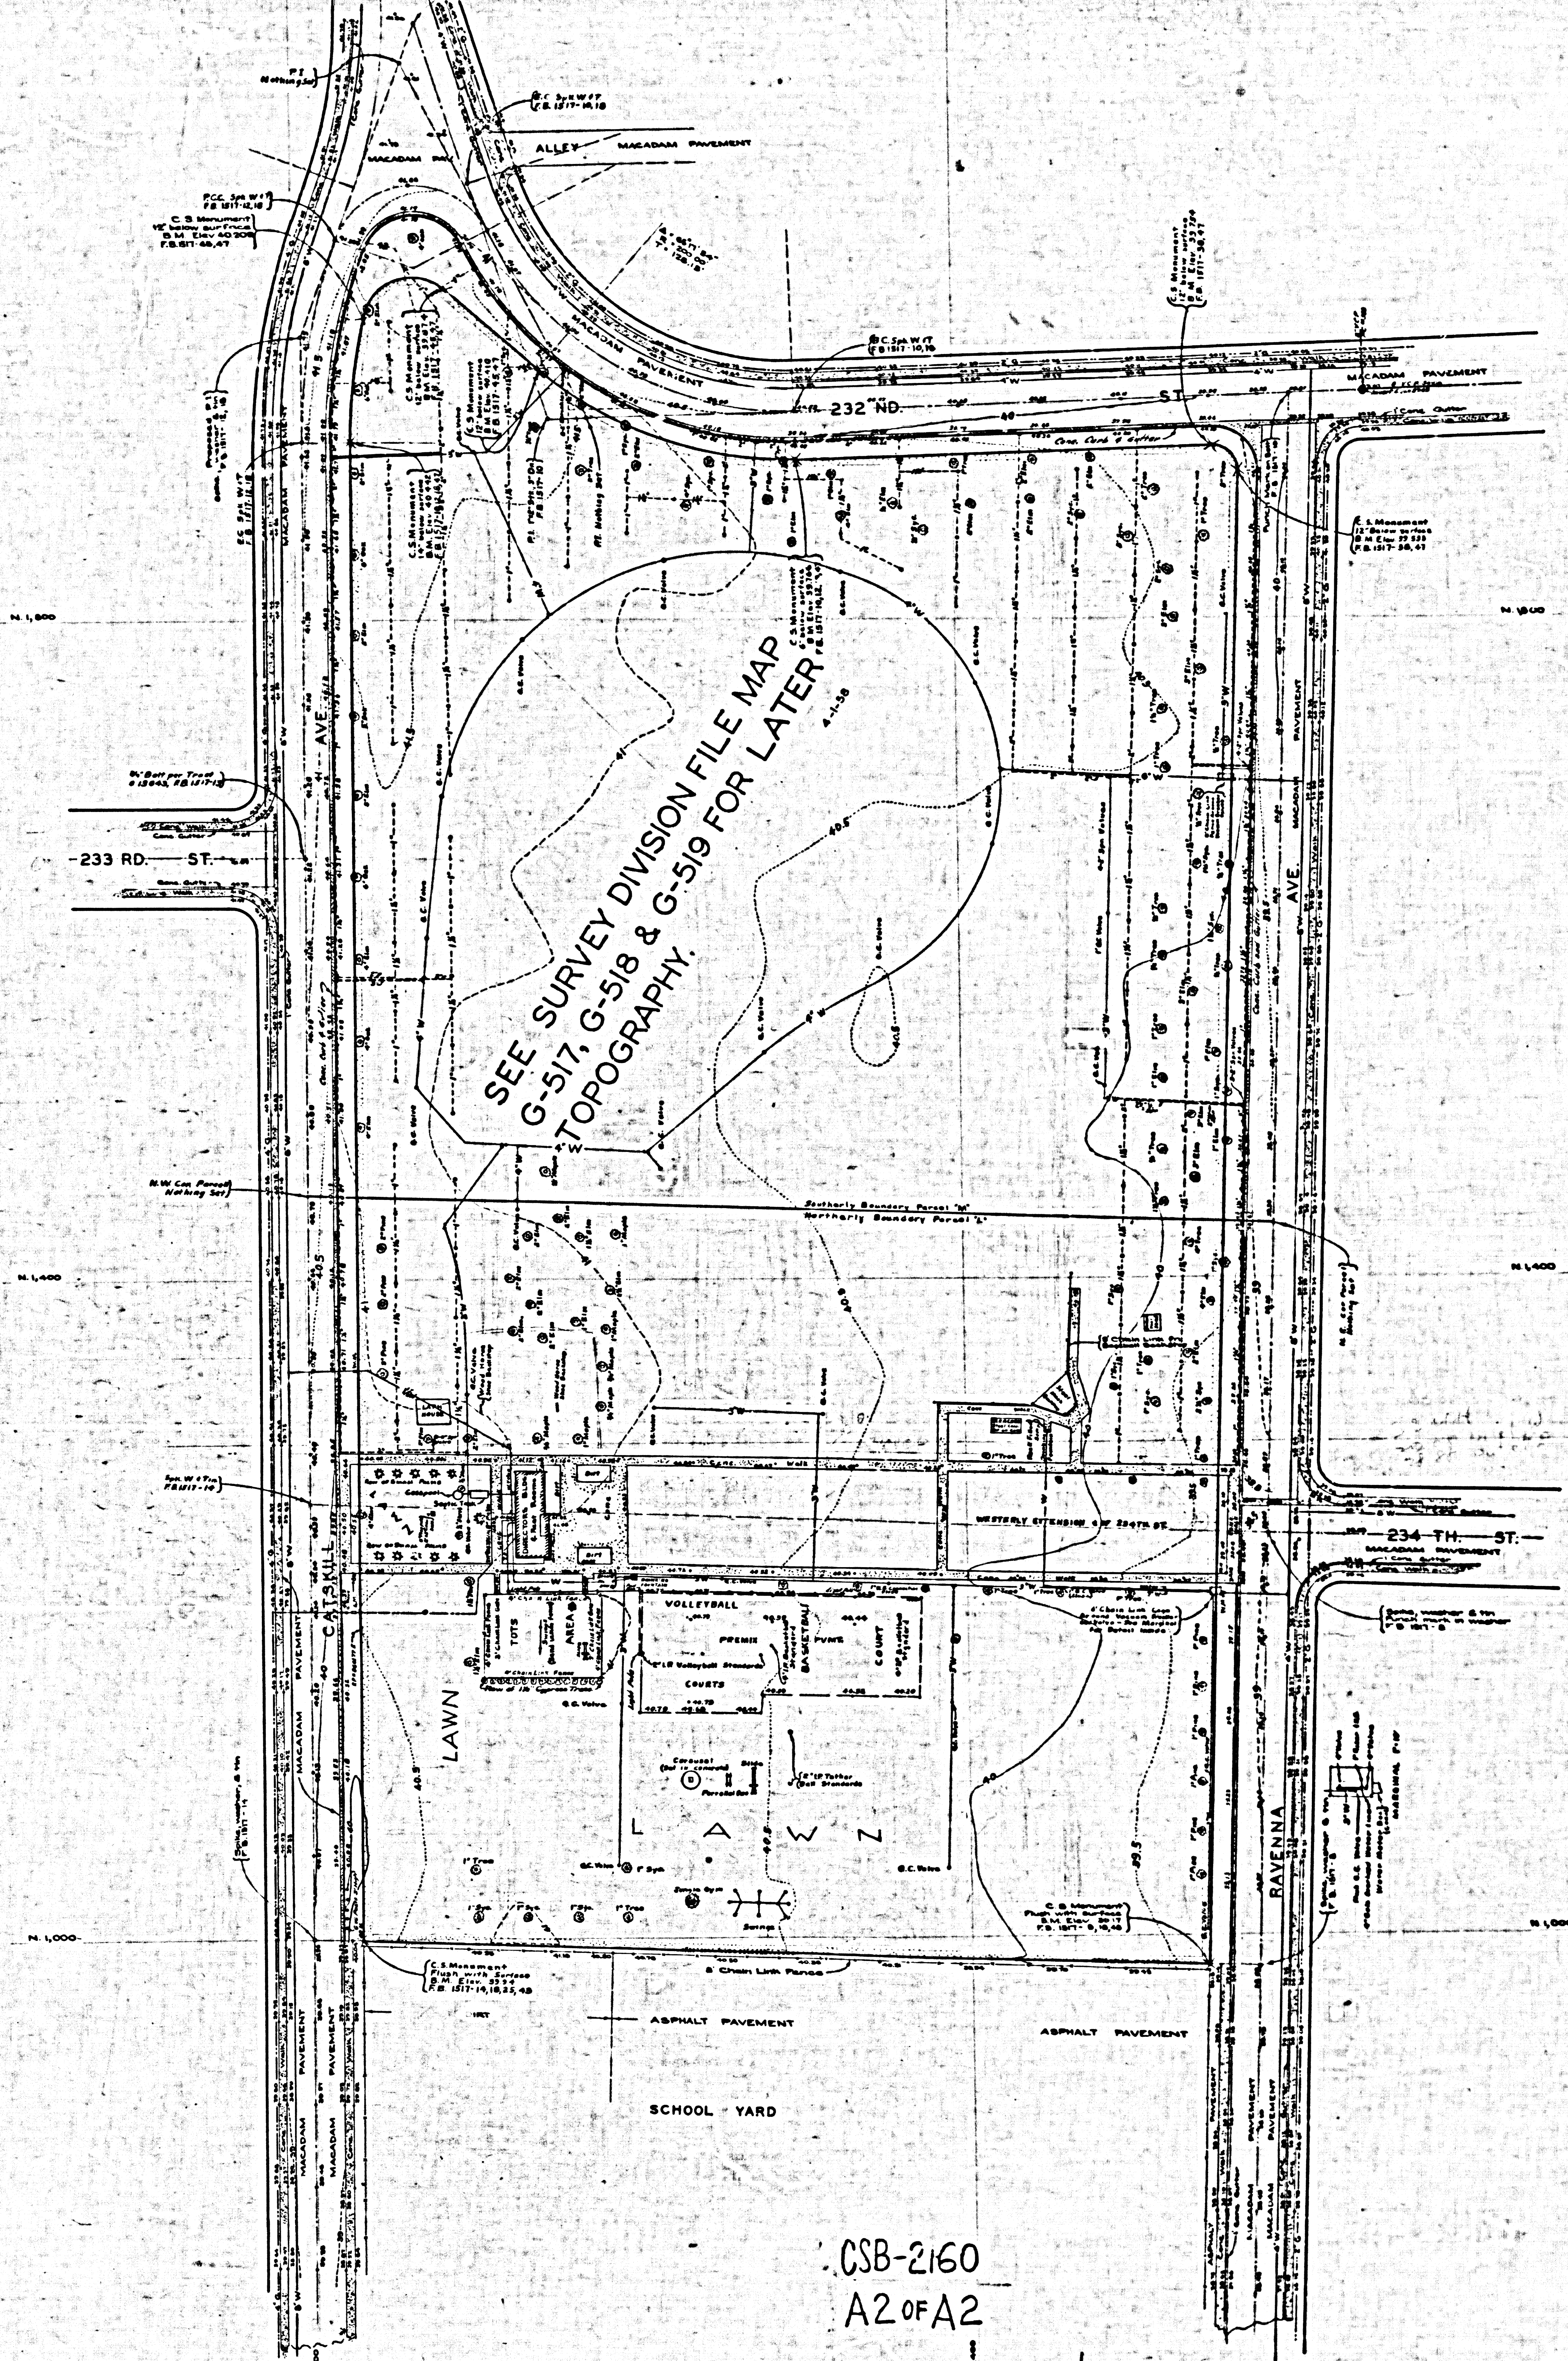

MARGINAL MAP
SHOWING
TOPOGRAPHY
SCALE: 1 INCH = 40 FT.
FIELD WORK BY..... R.C. BOWERS
OFFICE WORK BY..... C.J. GALLS
CHECKED BY..... H.D. MEYER
PLANE TABLE SHEET G-276
DATUM - MEAN SEA LEVEL
ELEVATIONS SHOWN HEREON ARE BASED ON B.M. 20-B
F.B. 100-B, THE ELEVATION OF WHICH WAS DETERMINED
FROM U.S.C.G.S. B.M. "D-107, 1933" BASED ON THE
1940 U.S.C.G.S. ADJUSTMENT
Revised By: S.P. Shoupman From Plane Table Sheet G-276A
Revised Checked By: H.D.V. 12-20-50

CSB-2160
A2 OF A2

OCEAN ST.

DOLORES TRACT

13843

N.B. 302-17-19

ALLEY

236TH