
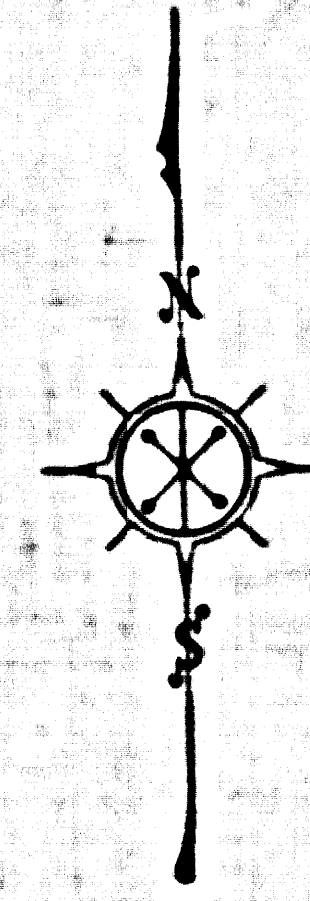


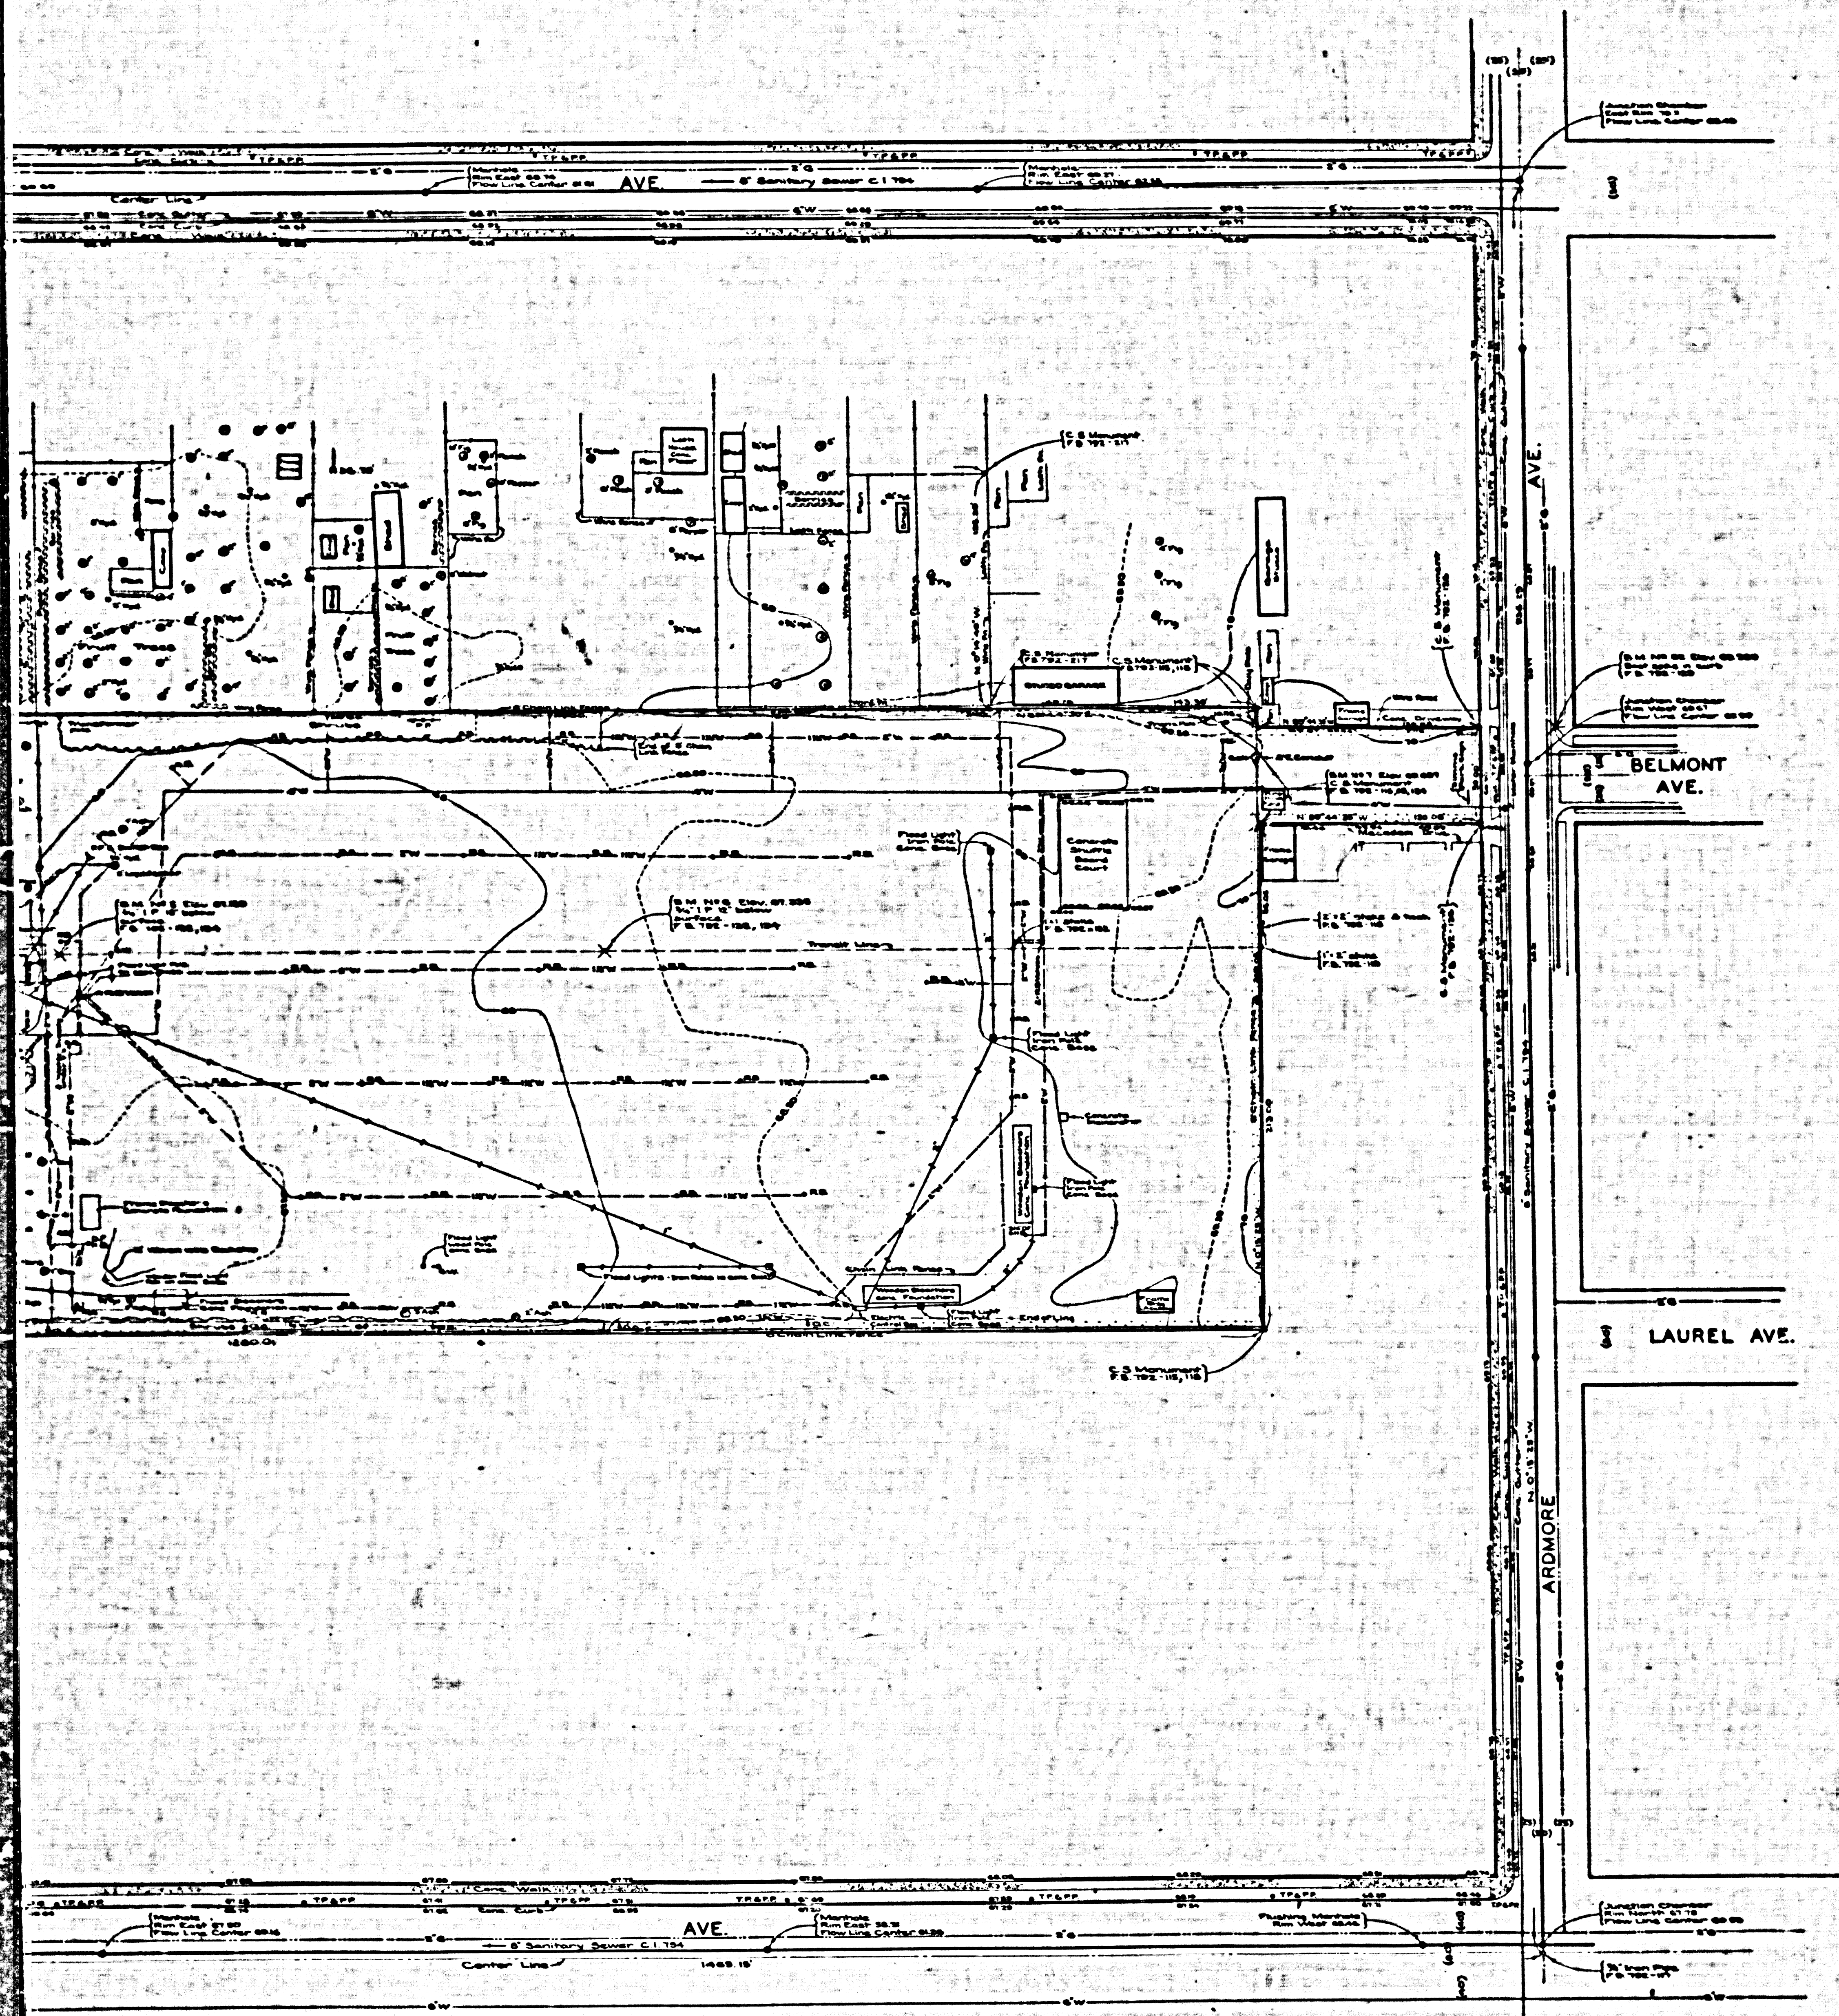

BELLFLOWER PARK
 COUNTY OF LOS ANGELES
 TOPOGRAPHIC MAP OF
JOHN S. SIMMS PARK

COUNTY SURVEYORS MAP NO B-2163
 SCALE 1 INCH = 40 FT.

JOB NUMBER 8330

C.E. ARNOLD - COUNTY SURVEYOR
 SURVEYED NOV. - DEC., 1948

SURVEYED ON REQUEST OF THE CHIEF
 MECHANICAL ENGINEER UNDER SEC. 79,
 ORD. 4099, BY LETTER DATED NOV. 23, 1948.

BEARINGS ARE BASED ON THE BEARING OF
 CLARK AVE. PER C.S.B.-136

PLANE TABLE SHEETS G-220, G-229, G-270
 P.B. 782

FIELD WORK BY..... T.H. MONCURE
 R.C. BOWERS
 OFFICE WORK BY..... C.J. GALLI
 CHECKED BY..... H.D. KEBER

DATUM - MEAN SEA LEVEL

ELEVATIONS SHOWN HEREON ARE BASED UPON ROAD DEPT.
 ELEVATIONS OF S.M. NO. 23 (L.B. 423-80) ADOPTED IN 1929
 FOR COUNTY IMPROVEMENT BY 750 FT. AL.

NOTE: FOR BOUNDARY SURVEY SEE C.S.B.-1754
 TOPOGRAPHY REVISED 2-7-50 BY GUY GAYO T149


L.M. 33

3015-B OM 94M 2903VNU2 YTMUUC

CONSULT SURVEYORS MAP NO B-2163

CSB-2163

COPIED SURVEYOR MAP NO. B-51

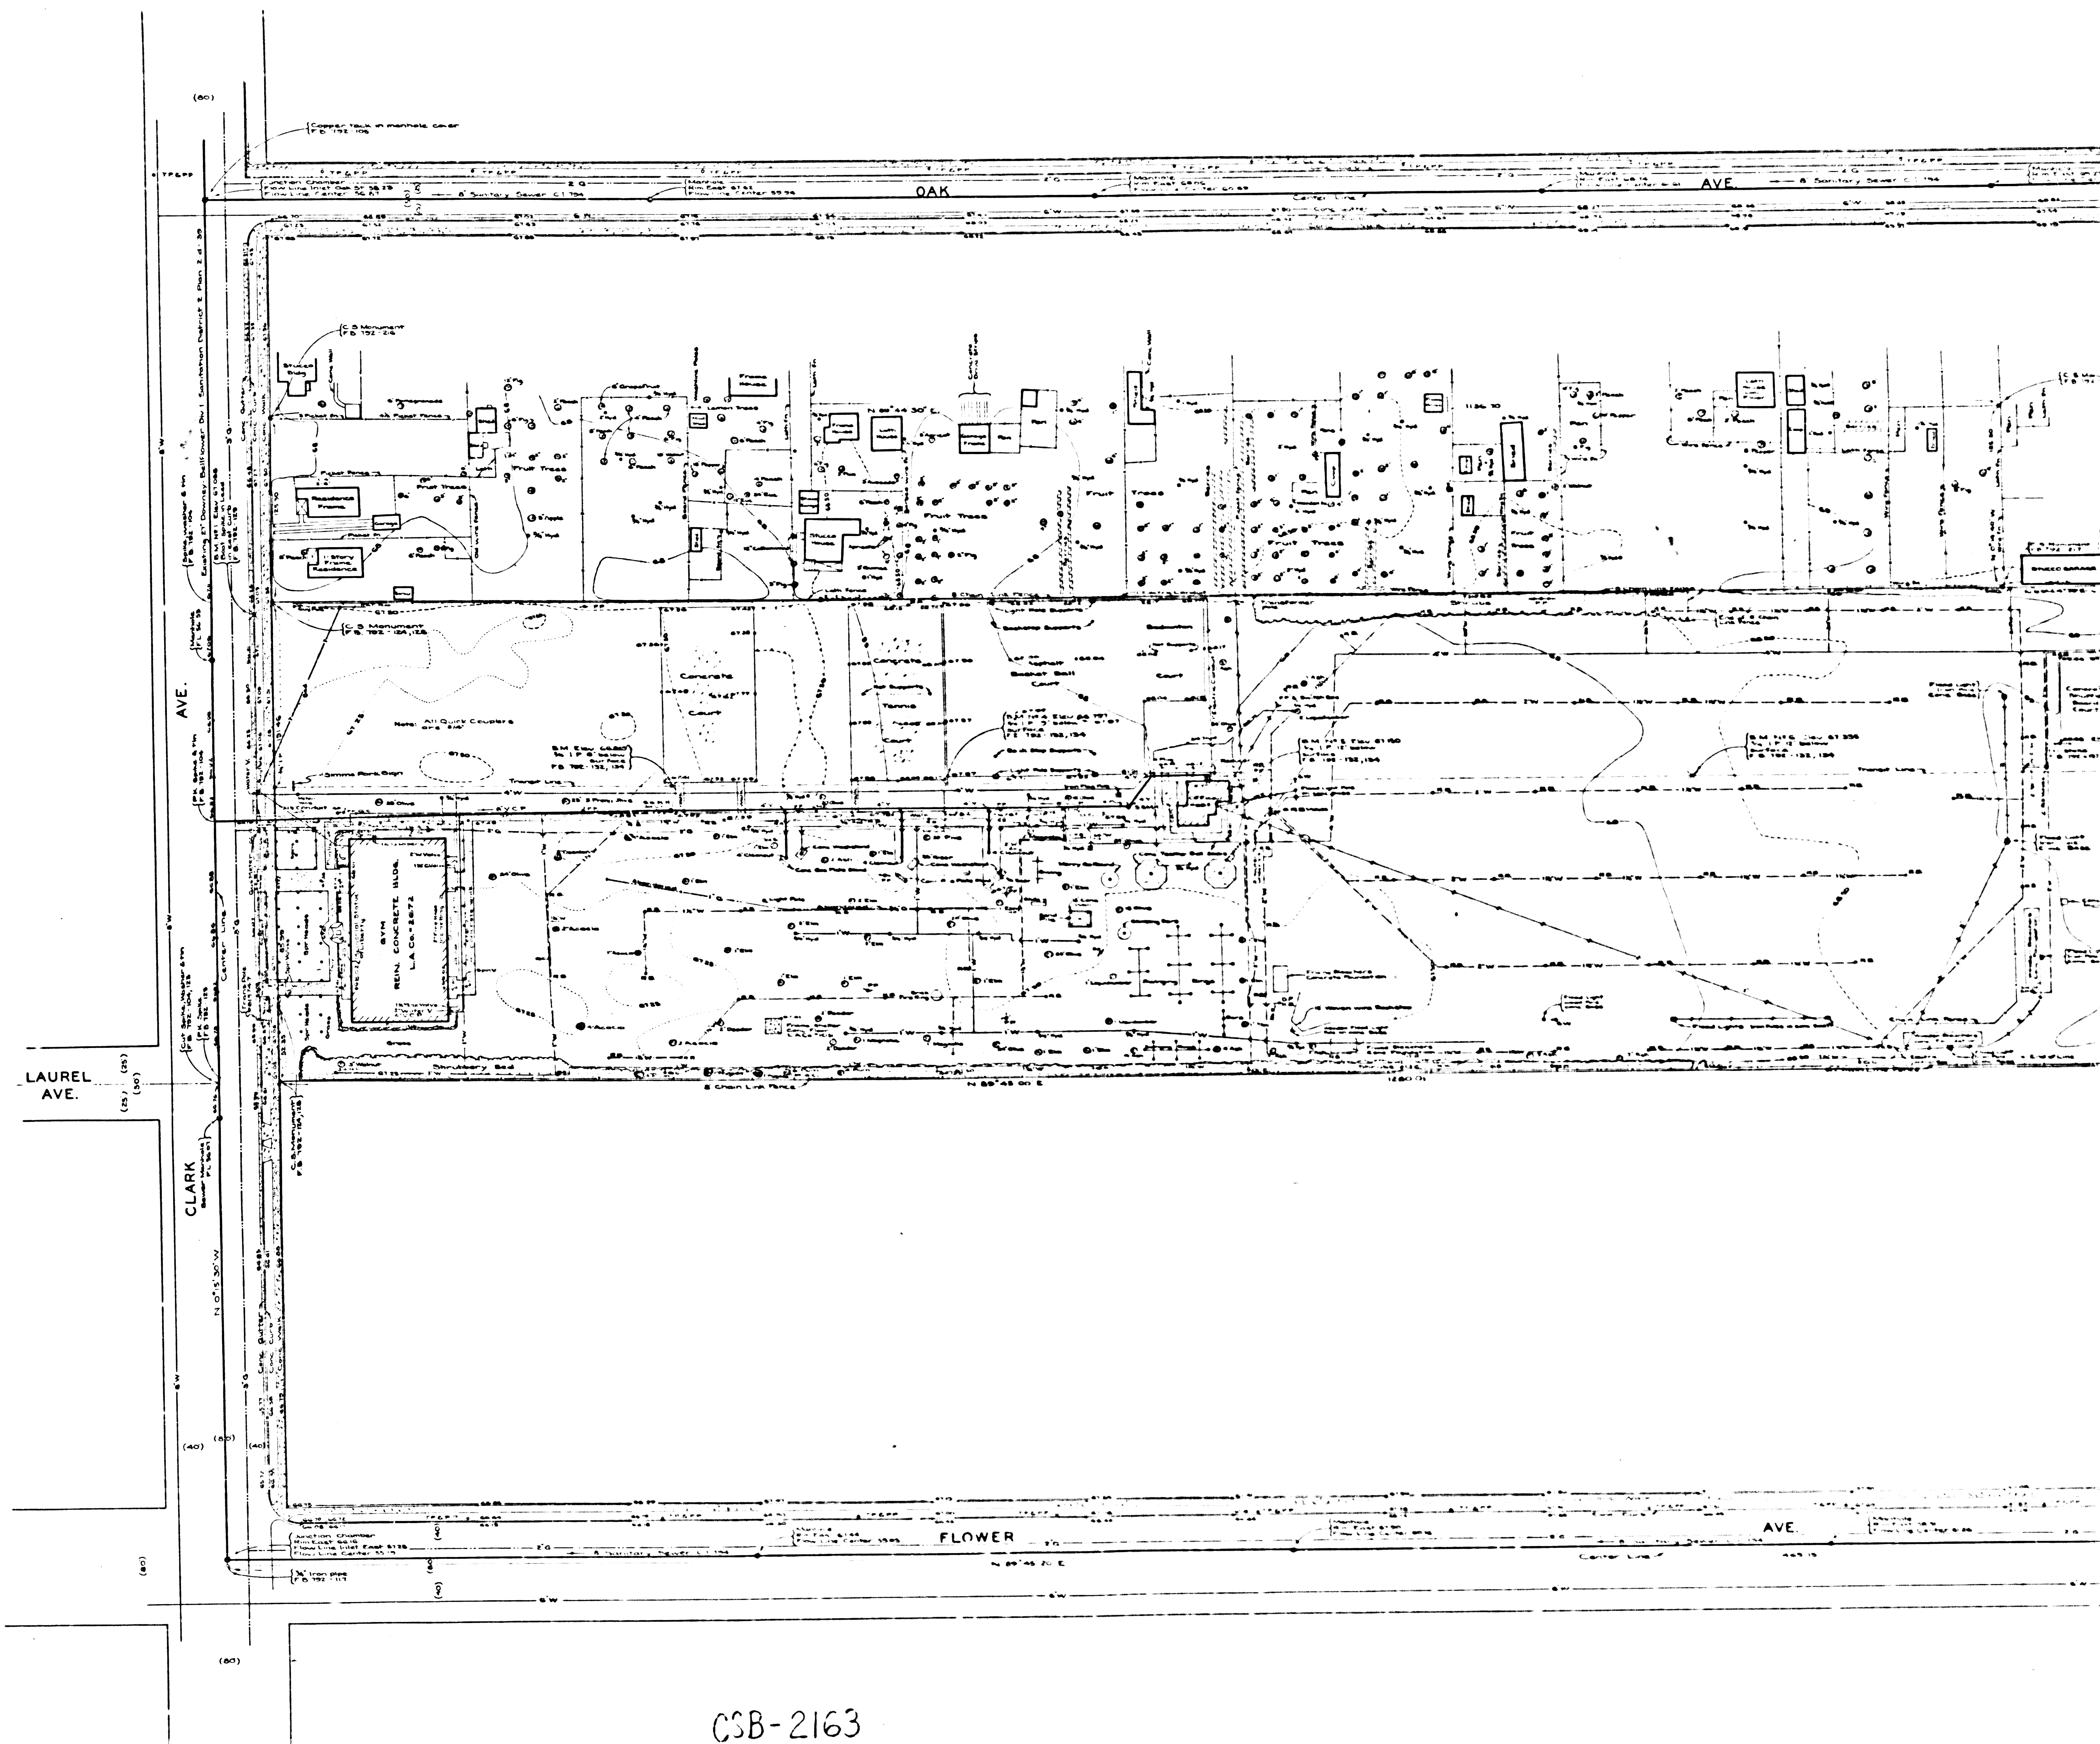

CSB-2163