


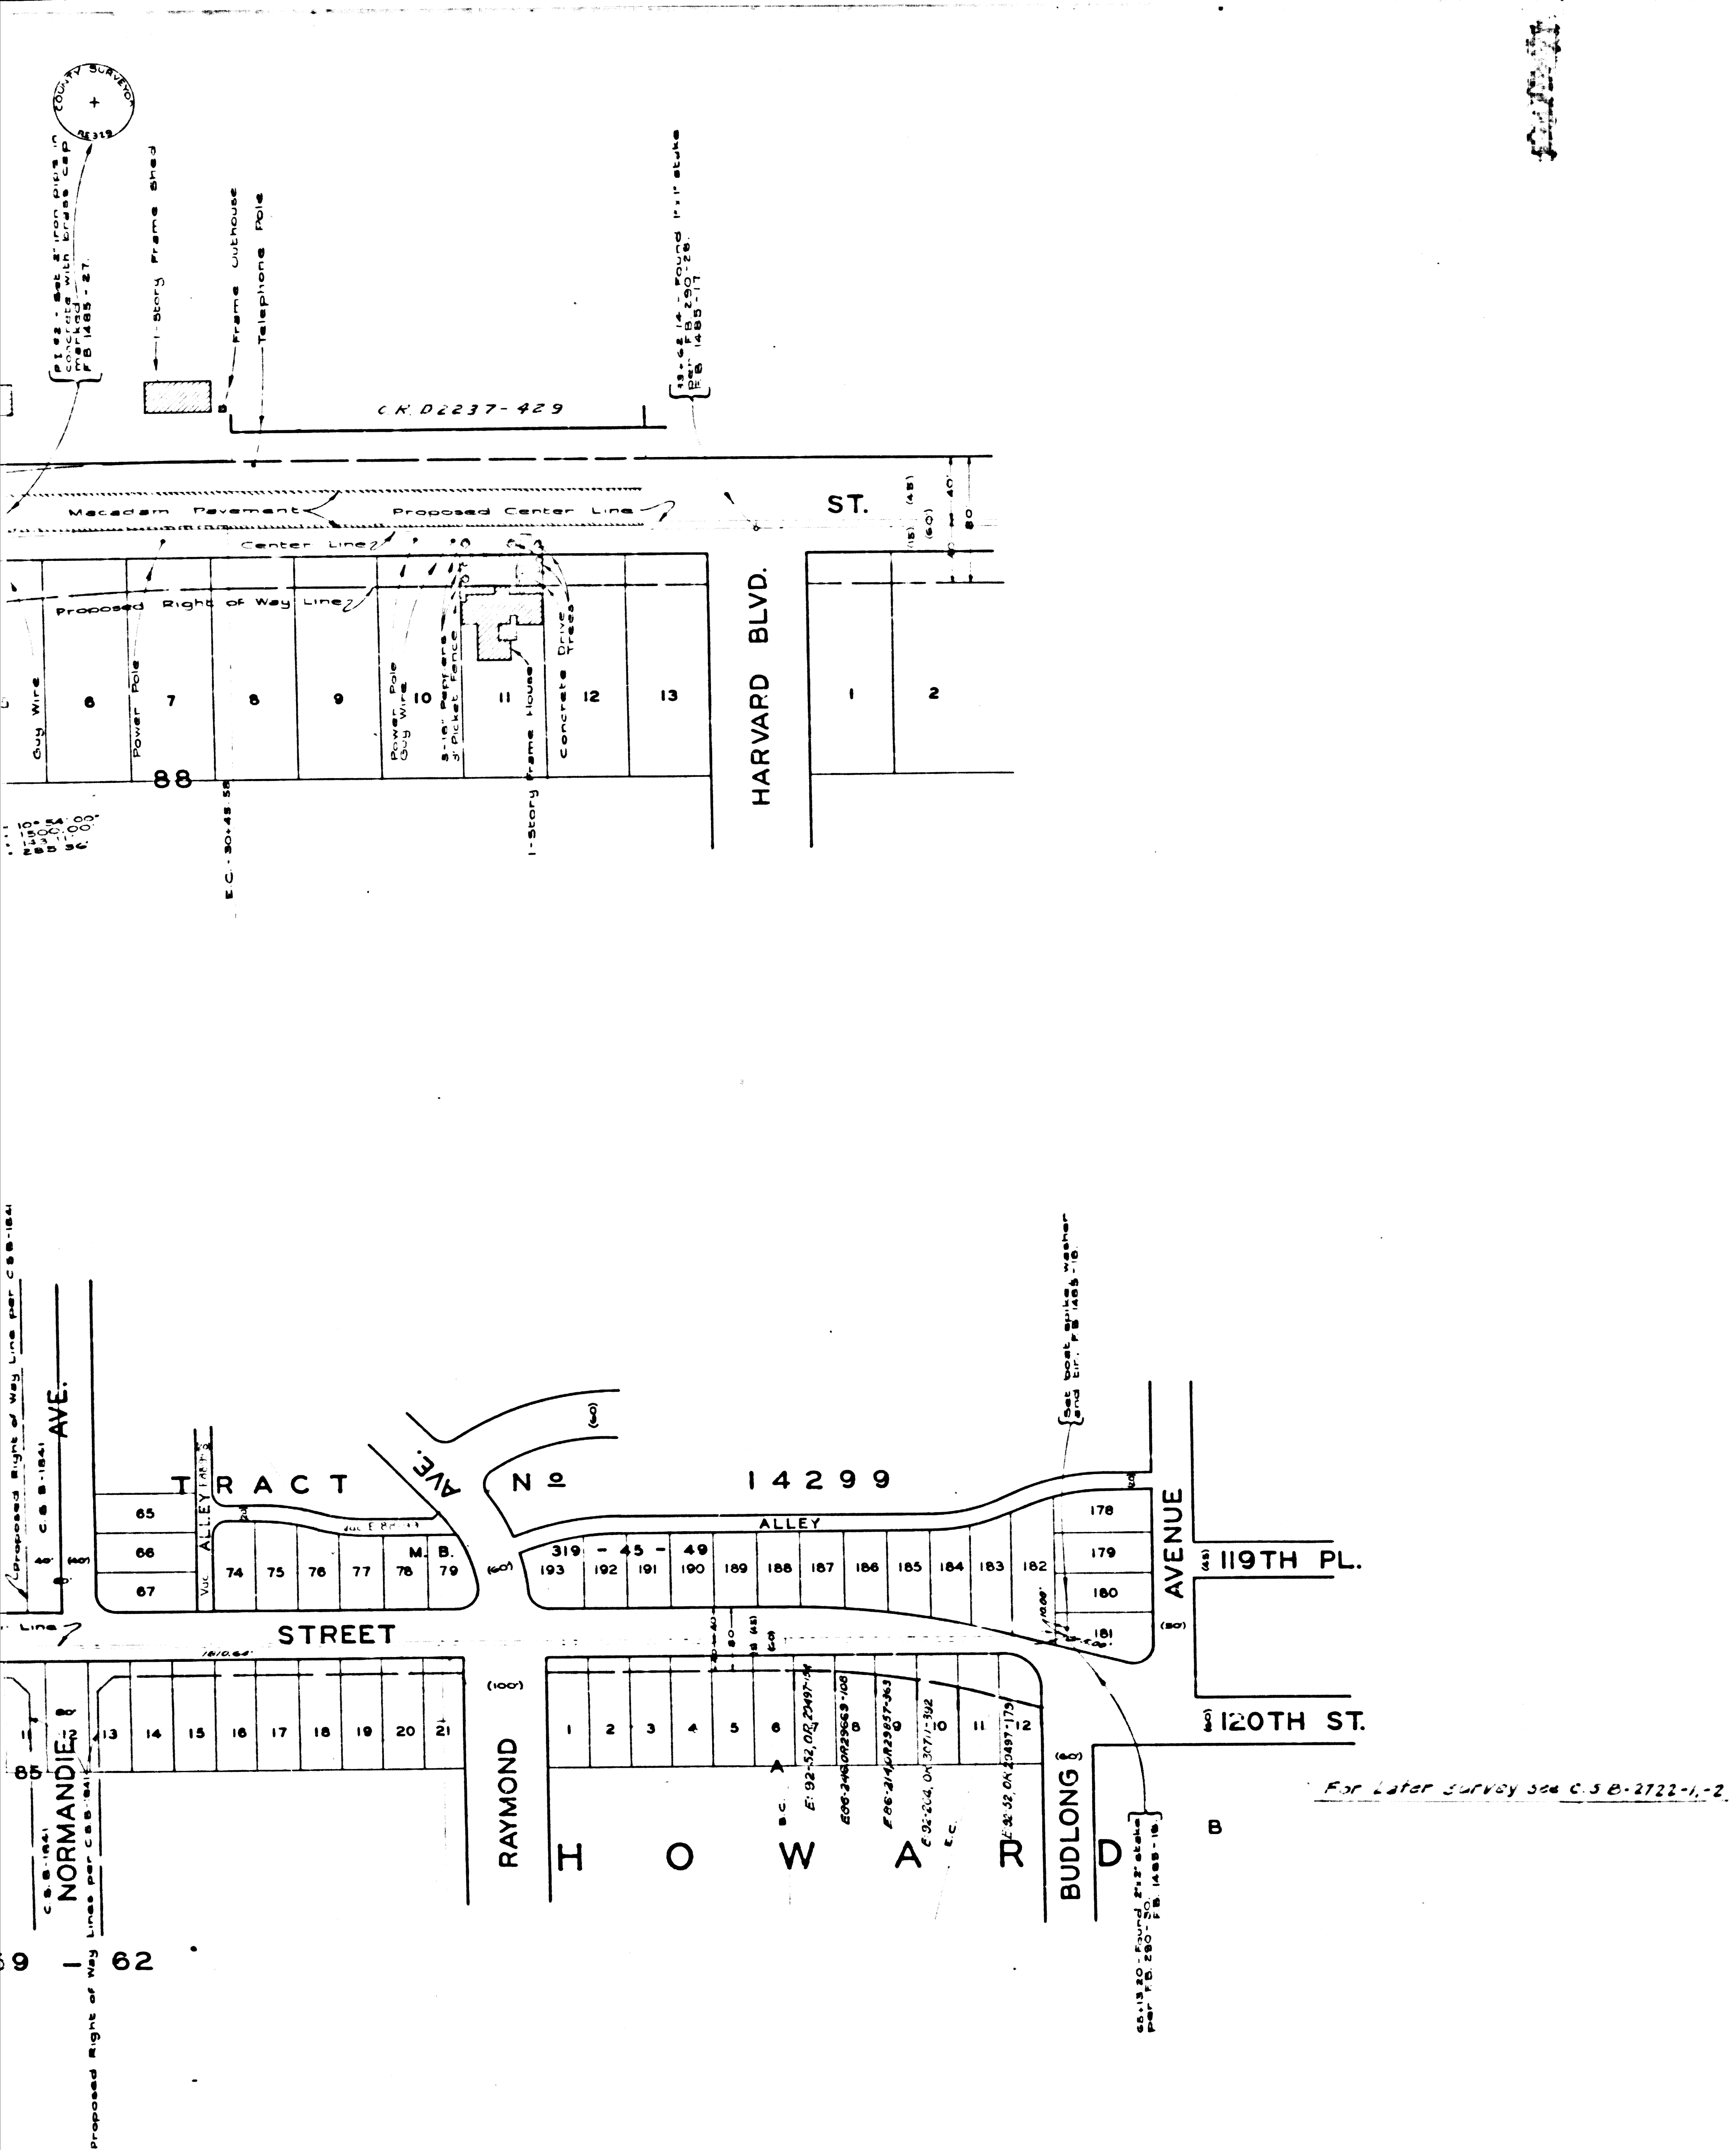

COUNTY OF LOS ANGELES
 MAP OF
 120 TH STREET
 FROM
 ARLINGTON AVENUE
 TO
 BUDLONG AVENUE
 COUNTY SURVEYORS MAP N 2 B-2165
 SCALE: 1 INCH = 100 FT.


JOB NUMBER 8516
 C. E. ARNOLD...COUNTY SURVEYOR
 SURVEYED...OCT, NOVEMBER, 1948
 SURVEYED ON REQUEST OF THE REGIONAL
 PLANNING COMMISSION UNDER SECTION 78,
 ORD. 4099 BY LETTER DATED JULY 28,
 1948, AND AS AUTHORIZED BY THE BOARD
 OF SUPERVISORS IN THEIR ORDER JUNE 1,
 1938
 BEARINGS ARE BASED ON THE BEARING OF
 120 TH STREET AS SHOWN ON C. S. B-1841.
 F. B. 1485-7-28
 FIELD WORK BY.....R. L. WILLEY
 OFFICE WORK BY.....R. L. RATZ
 CHECKED BY.....S. H. MILLER

INDEX 26

CSB-2165

2915-F ON PAN 2801 AVAIL 2 Y11400

2915-F ON PAN 2801 AVAIL 2 Y11400

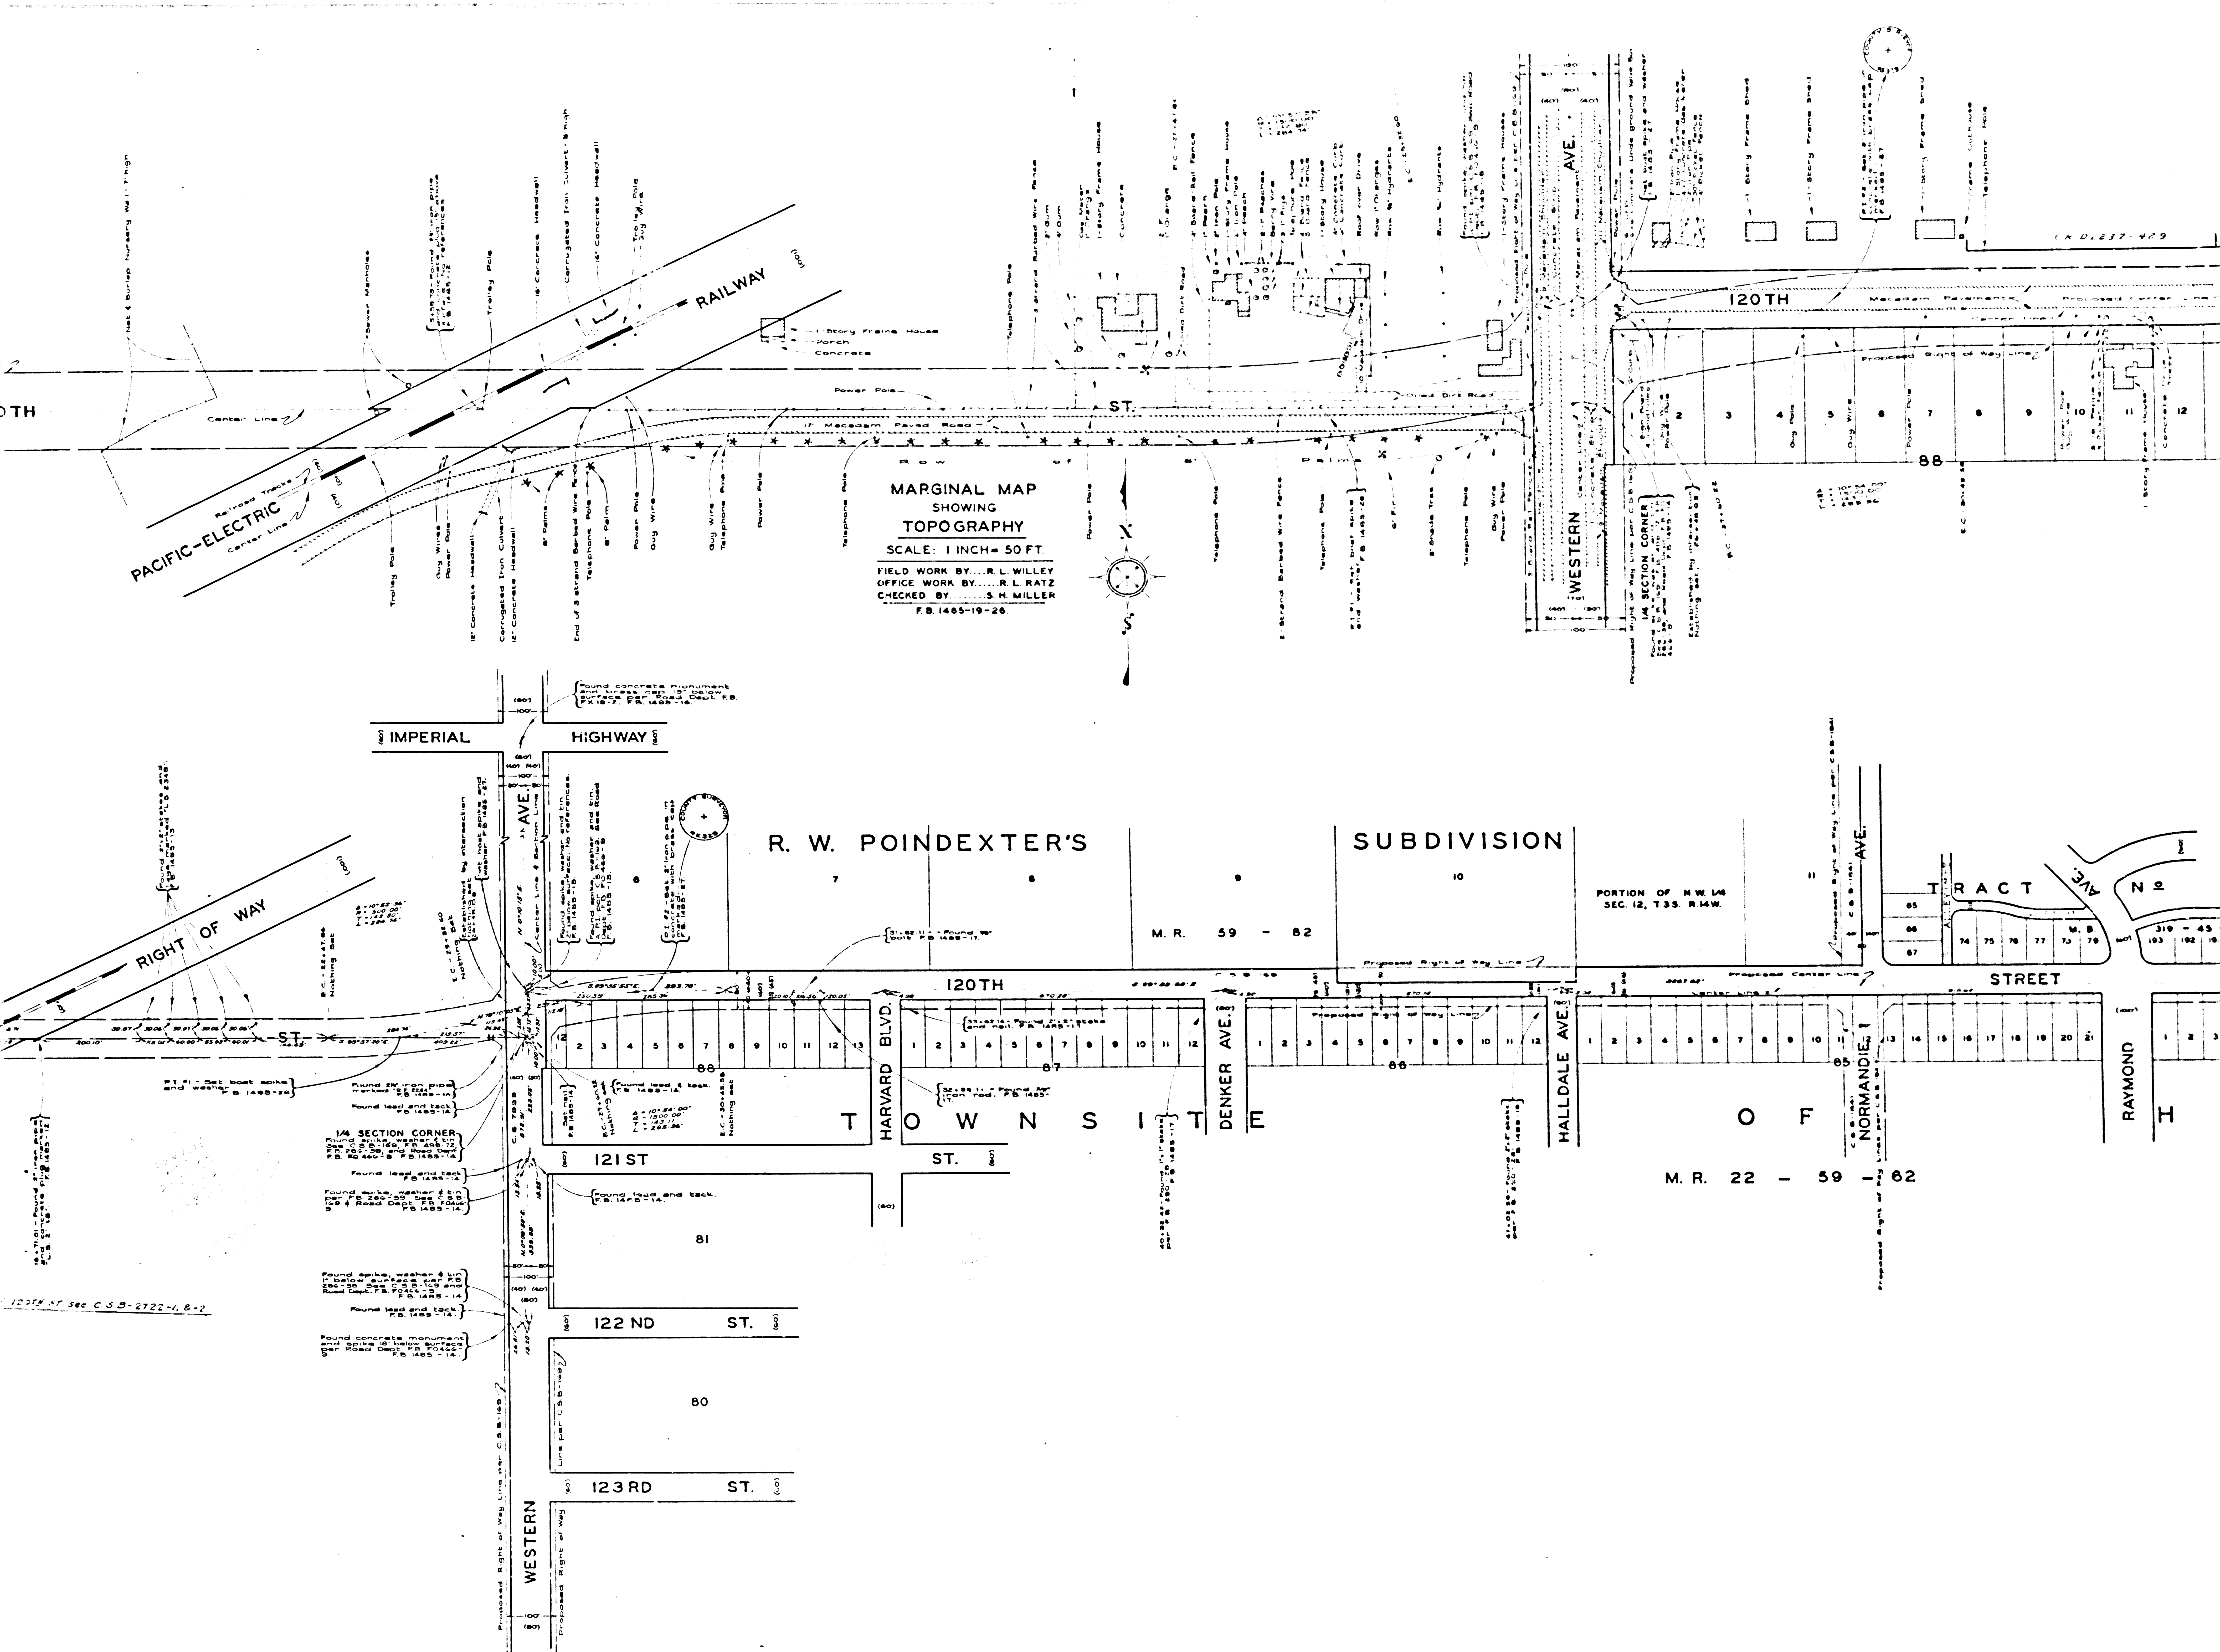

COUNTY SURVEYORS MAP NO. B-5182

COUNTY SURVEYORS MAP NO. B-5182

TRACT
N 2
12903
BLVD.
119TH PL.
M.B. 284-1-7
DOMINGUEZ
120TH ST.
Northern Boundary
Los Angeles County
CHANNEL
CRENSHAW
C.B. 1071-11

S E C T I O N II

T. 3 S.
R. 14 W.

IMPERIAL
HIGHWAY
AVE.

EL SEGUNDO
BLVD.

CSB-2165
A3 OF A3

