


LOS ANGELES COUNTY
SHEET NO. 1 OF 3 SHEETS

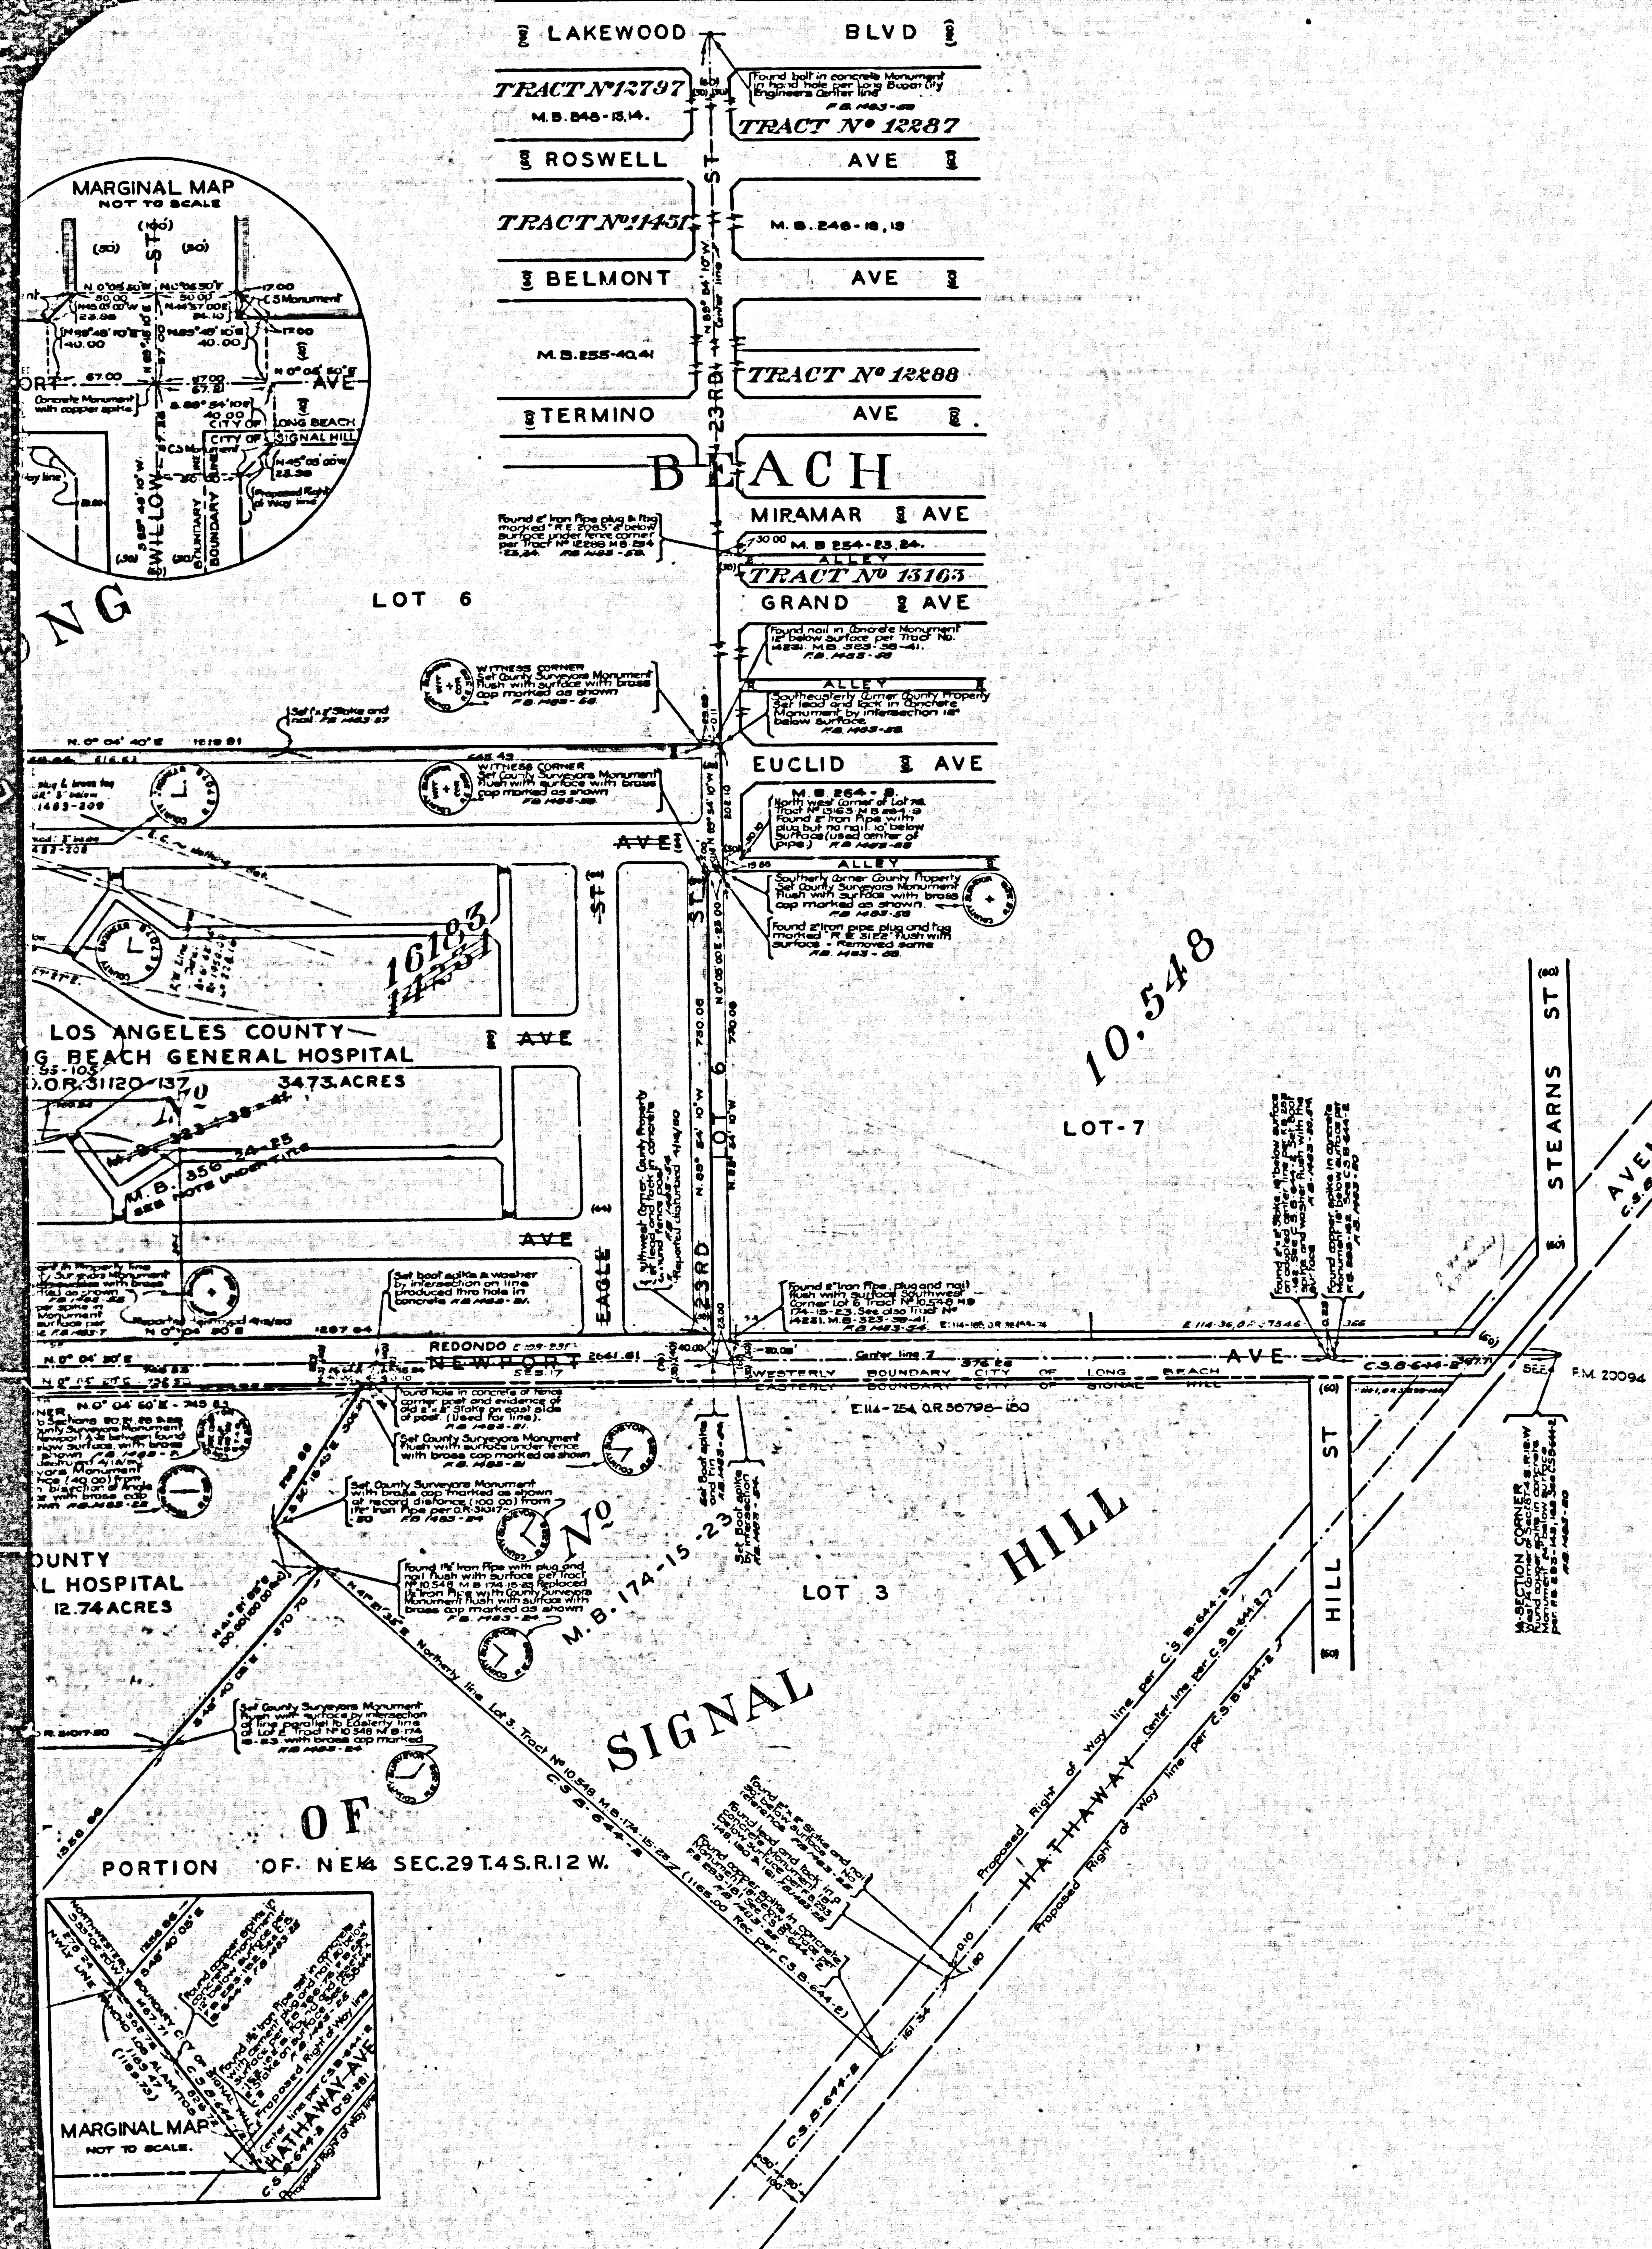

COUNTY OF LOS ANGELES
MAP OF
LOS ANGELES COUNTY
LONG BEACH GENERAL HOSPITAL SITE
BEING
PORTIONS OF LOTS-2, 3 & 5 OF TRACT
N 10,548 - M.B. 174-15-23, AND ALL OF
TRACT N 14,231 - M.B. 323-38-41.

COUNTY SURVEYORS MAP N 2167
SHEET N 1 OF 3 SHEETS
SCALE - 1 INCH = 100 FT.
JOB NUMBERS - 8522 & 8579.
C.E. ARNOLD - COUNTY SURVEYOR
SURVEYED OCT-1948 & NOV-1949
SURVEYED ON REQUEST OF THE CHIEF
ADMINISTRATOR UNDER SEC. 79 ORD.
4099, BY LETTERS DATED AUG. 18-1948
AND OCT. 3 - 1948.
BEARINGS ARE BASED ON THE CALIFORNIA
COORDINATE SYSTEM ZONE 7, CHAPTER 1306,
STATUTES - 1947.....SEE C.S. 9423
F.B. 1483 - 5-64.
FIELD WORK BY...G.A. BENSON.
OFFICE WORK BY...H.M. HIGGINS.
CHECKED BY...K.R. McPHERSON.

NOTE: TRACT N 10,548 - M.B. 174-15-23 IS A REVERSION
TO ACREAGE OF THE PORTION OF TRACT N 10,548
M.B. 174-15-23, INCLUDING ALL STREETS AND
ALLEYS SHOWN WITHIN THE BLUE BORDER
SAID STREETS AND ALLEYS HAVING BEEN
VACATED BY ORDER RECORDED IN GR. 30723
-170 OF CITY OF LONG BEACH. BY ORDER 770713.

Revision:
Boundary revised for Crippled Children's Hospital
by B. H. T. on Aug. 1972.

CSB-2167-1
A1 OF A2

SHEET NO. 1 OF 3 SHEETS
COUNTY SURVEYORS MAP NO. B-2167

