



APHY OF THIS AREA SEE CSB-2167-3.

ATIONS IN REDONDO AVENUE SEE C.S.B-2167-3.

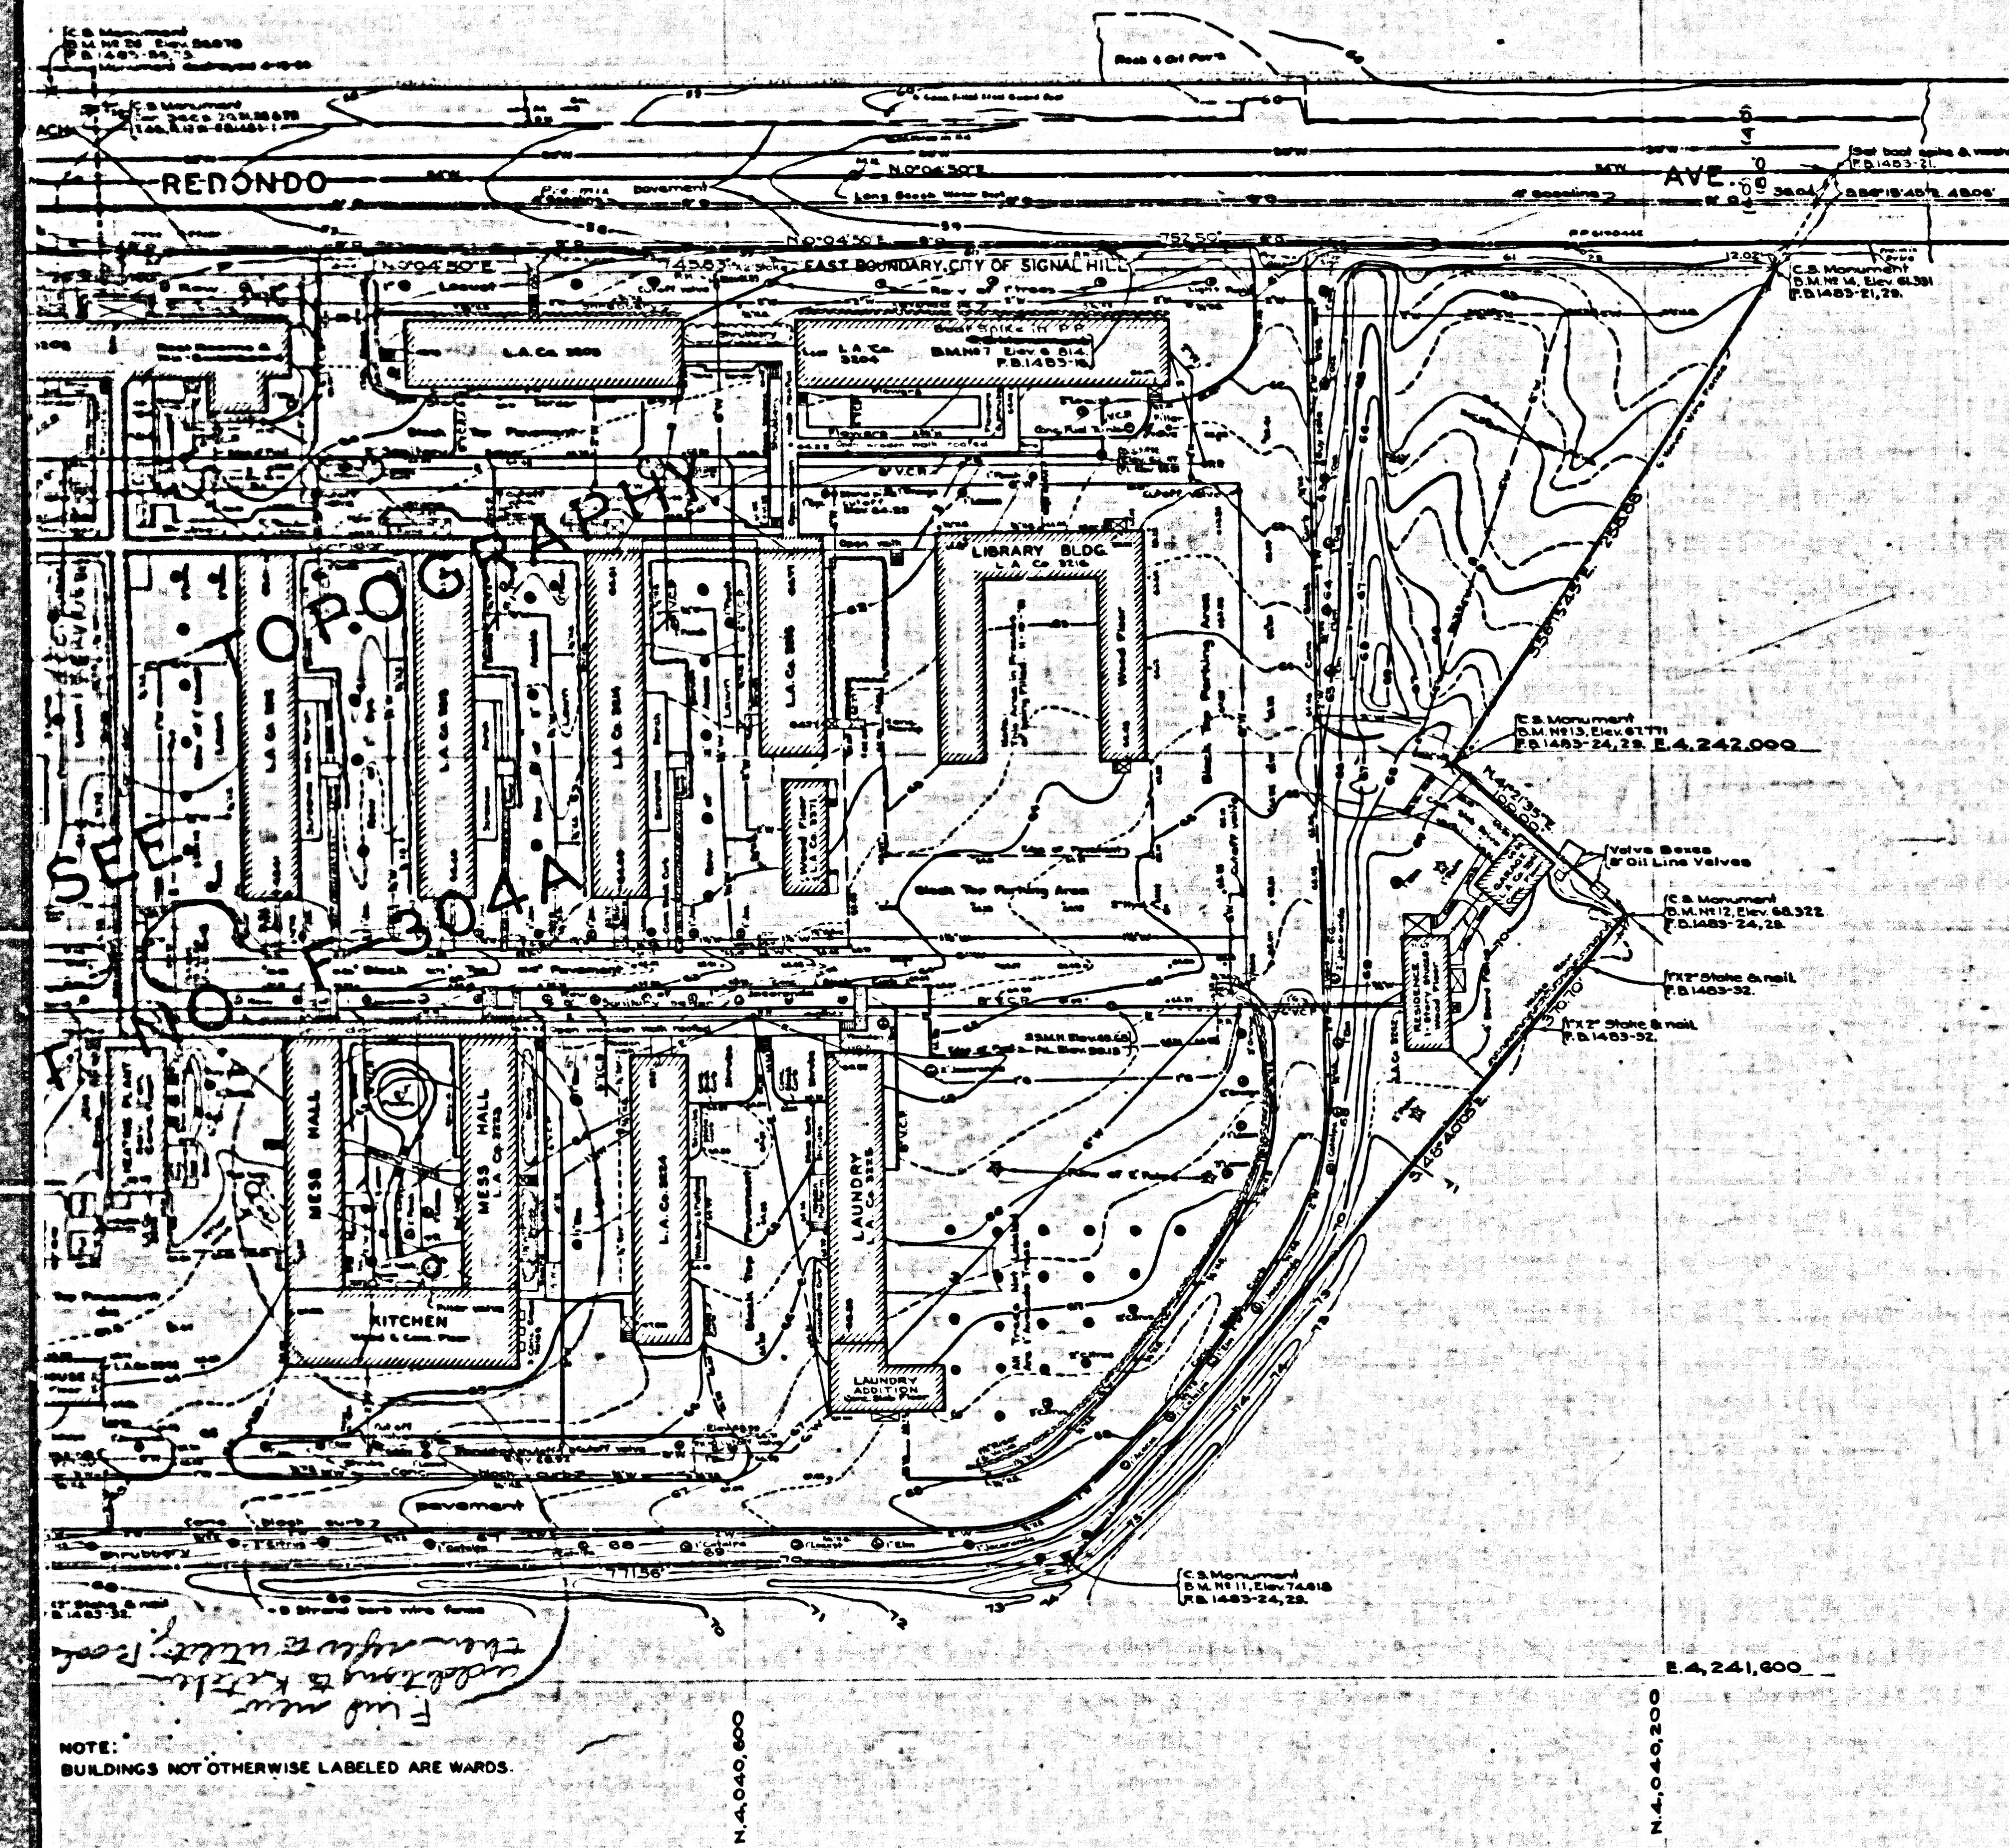

NOTE:  
BUILDINGS NOT OTHERWISE LABELED ARE WARDS.

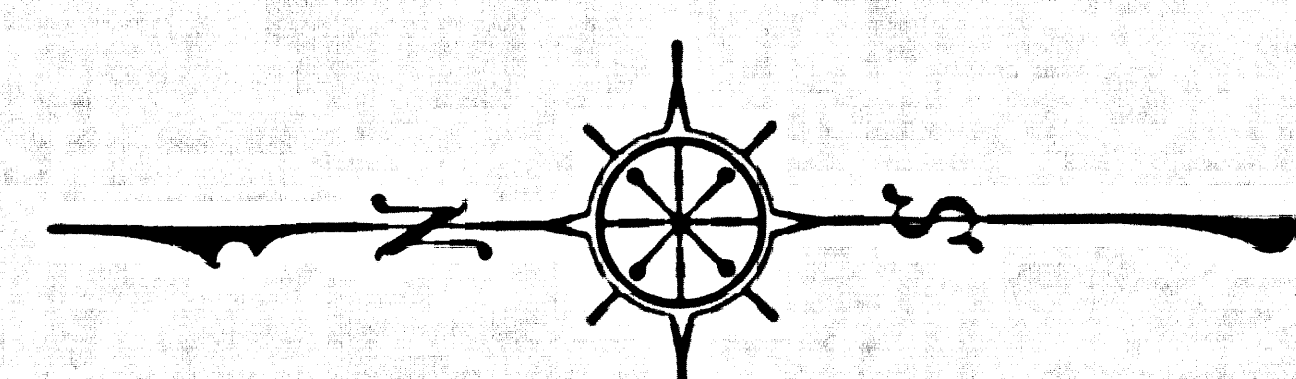

COUNTY OF LOS ANGELES  
TOPOGRAPHIC MAP OF  
**LOS ANGELES COUNTY - LONG BEACH GENERAL HOSPITAL SITE**  
AT  
WILLOW STREET AND NEWPORT AVENUE

COUNTY SURVEYORS MAP NO B-2167  
SHEET NO 2 OF 3 SHEETS  
SCALE: 1 INCH = 40 FT.

JOB NUMBER 8522

C.E. ARNOLD - COUNTY SURVEYOR  
SURVEYED OCT. 1948 - JAN. 1949.

SURVEYED ON REQUEST OF THE CHIEF ADMINISTRATIVE OFFICER, UNDER SEC. 78, ORD. 4099 BY LETTER DATED AUGUST 18, 1948.

BEARINGS ARE BASED ON THE CALIFORNIA COORDINATE SYSTEM, ZONE 1, CHAPTER 1307, STATUTES 1947 - SEE C.S. 9423.

PLANE TABLE SHEETS P303-P304.  
P.B. 1483-3-32.

FIELD WORK BY: C. BENSON  
T. MONCURE

OFFICE WORK BY: R. SNYDER  
D. WHITE

CHECKED BY: J. N. BRADSTREET

DATUM MEAN SEA LEVEL  
ELEVATIONS SHOWN HEREON ARE BASED ON THE 1948  
ADJUSTMENT OF U.S.C. & S. B.M. 760-1948 (U.S. 39553)

NOTE: FOR BOUNDARY SURVEY SEE C.S.B-2167-1


Revised April 1955  
under J.N. Beck, C.J. Galt

Revised January 1958  
from T.B. 3000, under  
J.N. Beck, C.J. Galt

Revised July 1958  
under J.N. Beck, C.J. Galt  
by  
F.L. Jones from field  
data taken on May, 1958

Underground revised under J.N. Beck, C.J. Galt, A-1-58-58 by T.M.R.



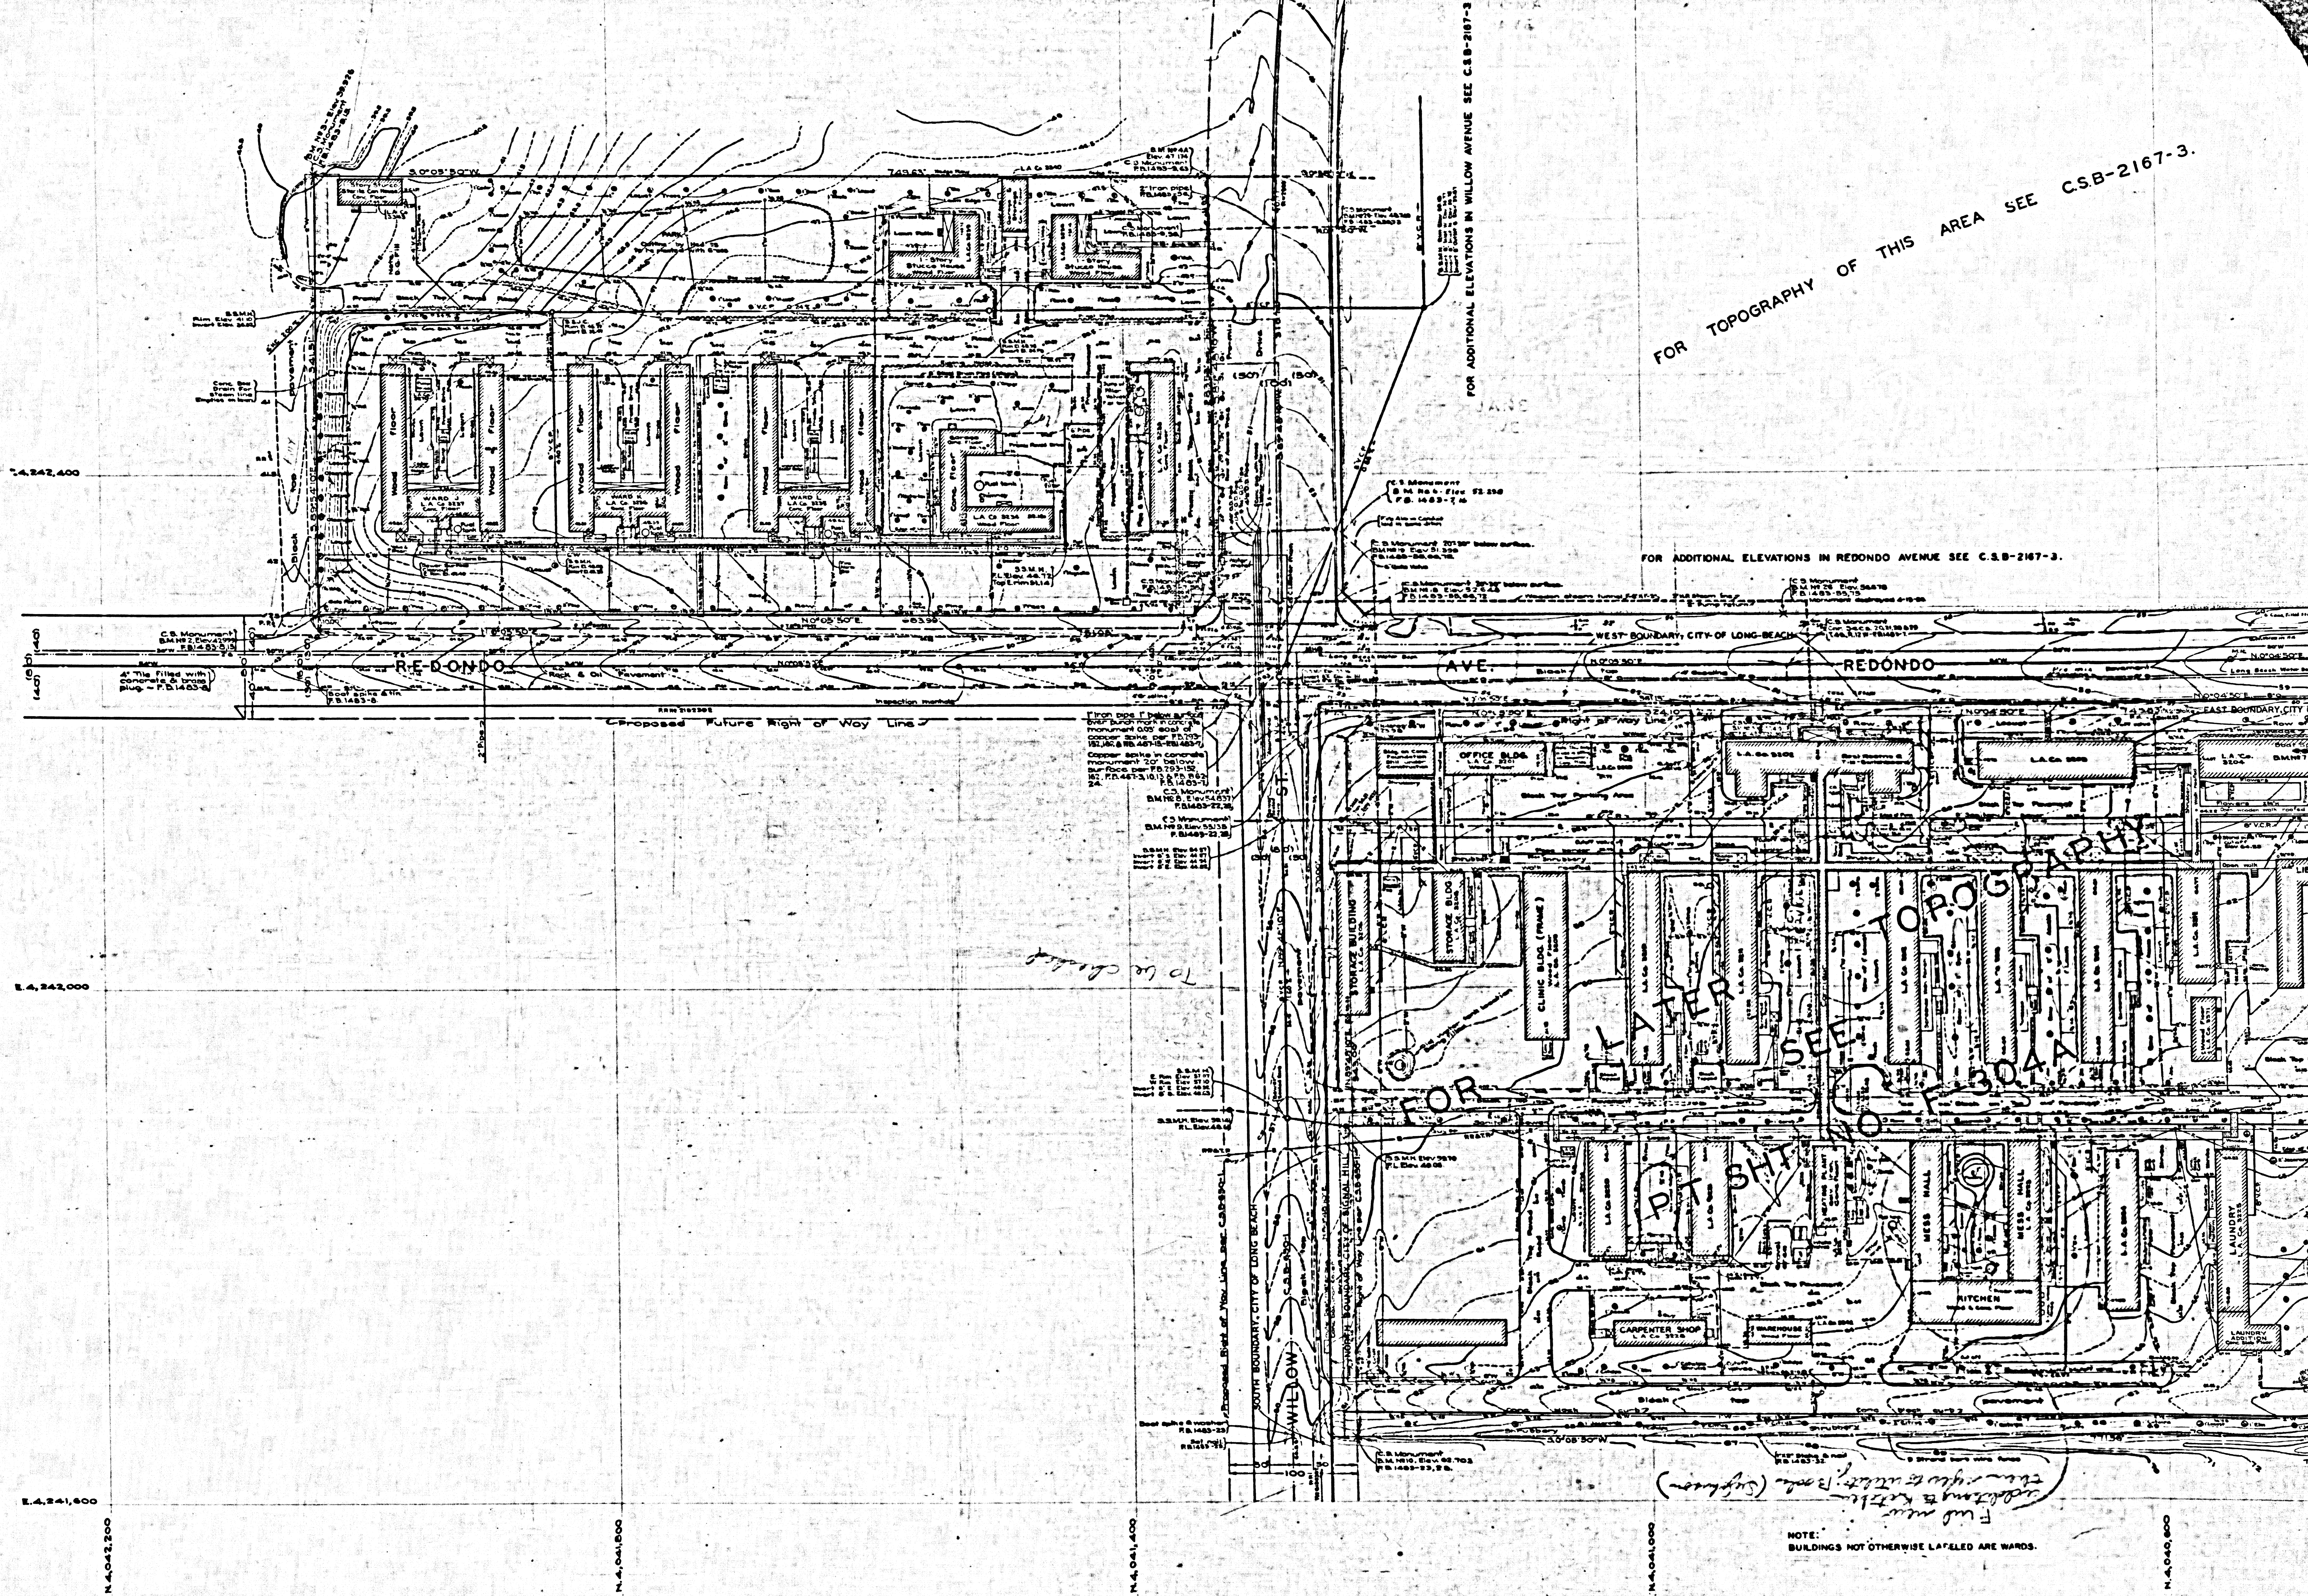

FOR TOPOGRAPHY OF THIS AREA SEE CSB-2167-3.

FOR ADDITIONAL ELEVATIONS IN REDONDO AVENUE SEE C.S.B-2167-3.

FOR ADDITIONAL ELEVATIONS IN WILLOW AVENUE SEE CSB-2167-3.