
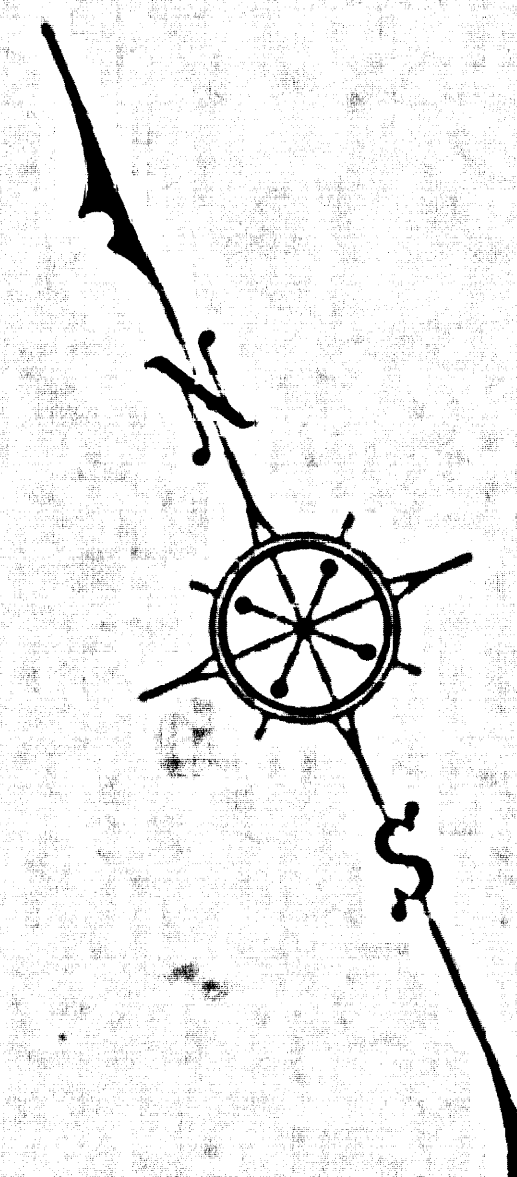


SHEET NO. 1 OF 3 SHEETS
CORINIA E.176AEY052 WAB NO. B-5111

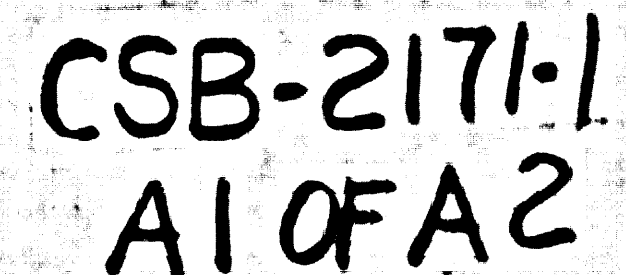

A PORTION OF LOTS 48, 49, 63 AND
64 OF RANCHO LAGUNA. C. F. 880

COUNTY SURVEYORS MAP NO B-2171 - Sheet 1
SCALE: 1 INCH = 100 FT

JOB NUMBER #533

G. E. ARNOLD - COUNTY SURVEYOR

SURVEYED: JANUARY 1949

SURVEYED ON REQUEST OF THE DIRECTOR,
DEPARTMENT OF PARKS AND RECREATION
UNDER SEC. 79, ORD. 4099 BY LETTER DATED
SEPTEMBER 8, 1948

BEARINGS ARE BASED ON THE BEARING OF
EASTLAND AVENUE AS SHOWN ON C.S.B-205

F.B. 1520-4-10

FIELD WORK BY G. V. CRUMLEY
OFFICE WORK BY Y. ITO
G. E. SWANSON
CHECKED BY K. R. Mc PHERSON
SHEET 1 OF 2 SHEETS
Revised Oct. 1965 C.E.B.

INDEX-35

NAME established by Bd. Crd. Min. BK 408-238. Sec F 159-297
 Feinted by stamped in Government. No. 5-213-112. Fed. 61-21


MAP
PHY
40 FT.

WALTER MIRE
...R. E. SNYDER
M. E. WEBER
.....M. E. WEBER
T G-277

LEVEL
BASED ON B.M. W-0
WH WAS DETERMINED
J.S. 889) BASED ON
ALLETIN 700

SHEET NO. 1 OF 3 SHEETS
COUNTY SURVEYORS MAP NO. B-5511


SHEET NO. 1 OF 3 SHEETS
COUNTY SURVEYORS MAP NO. B-5511

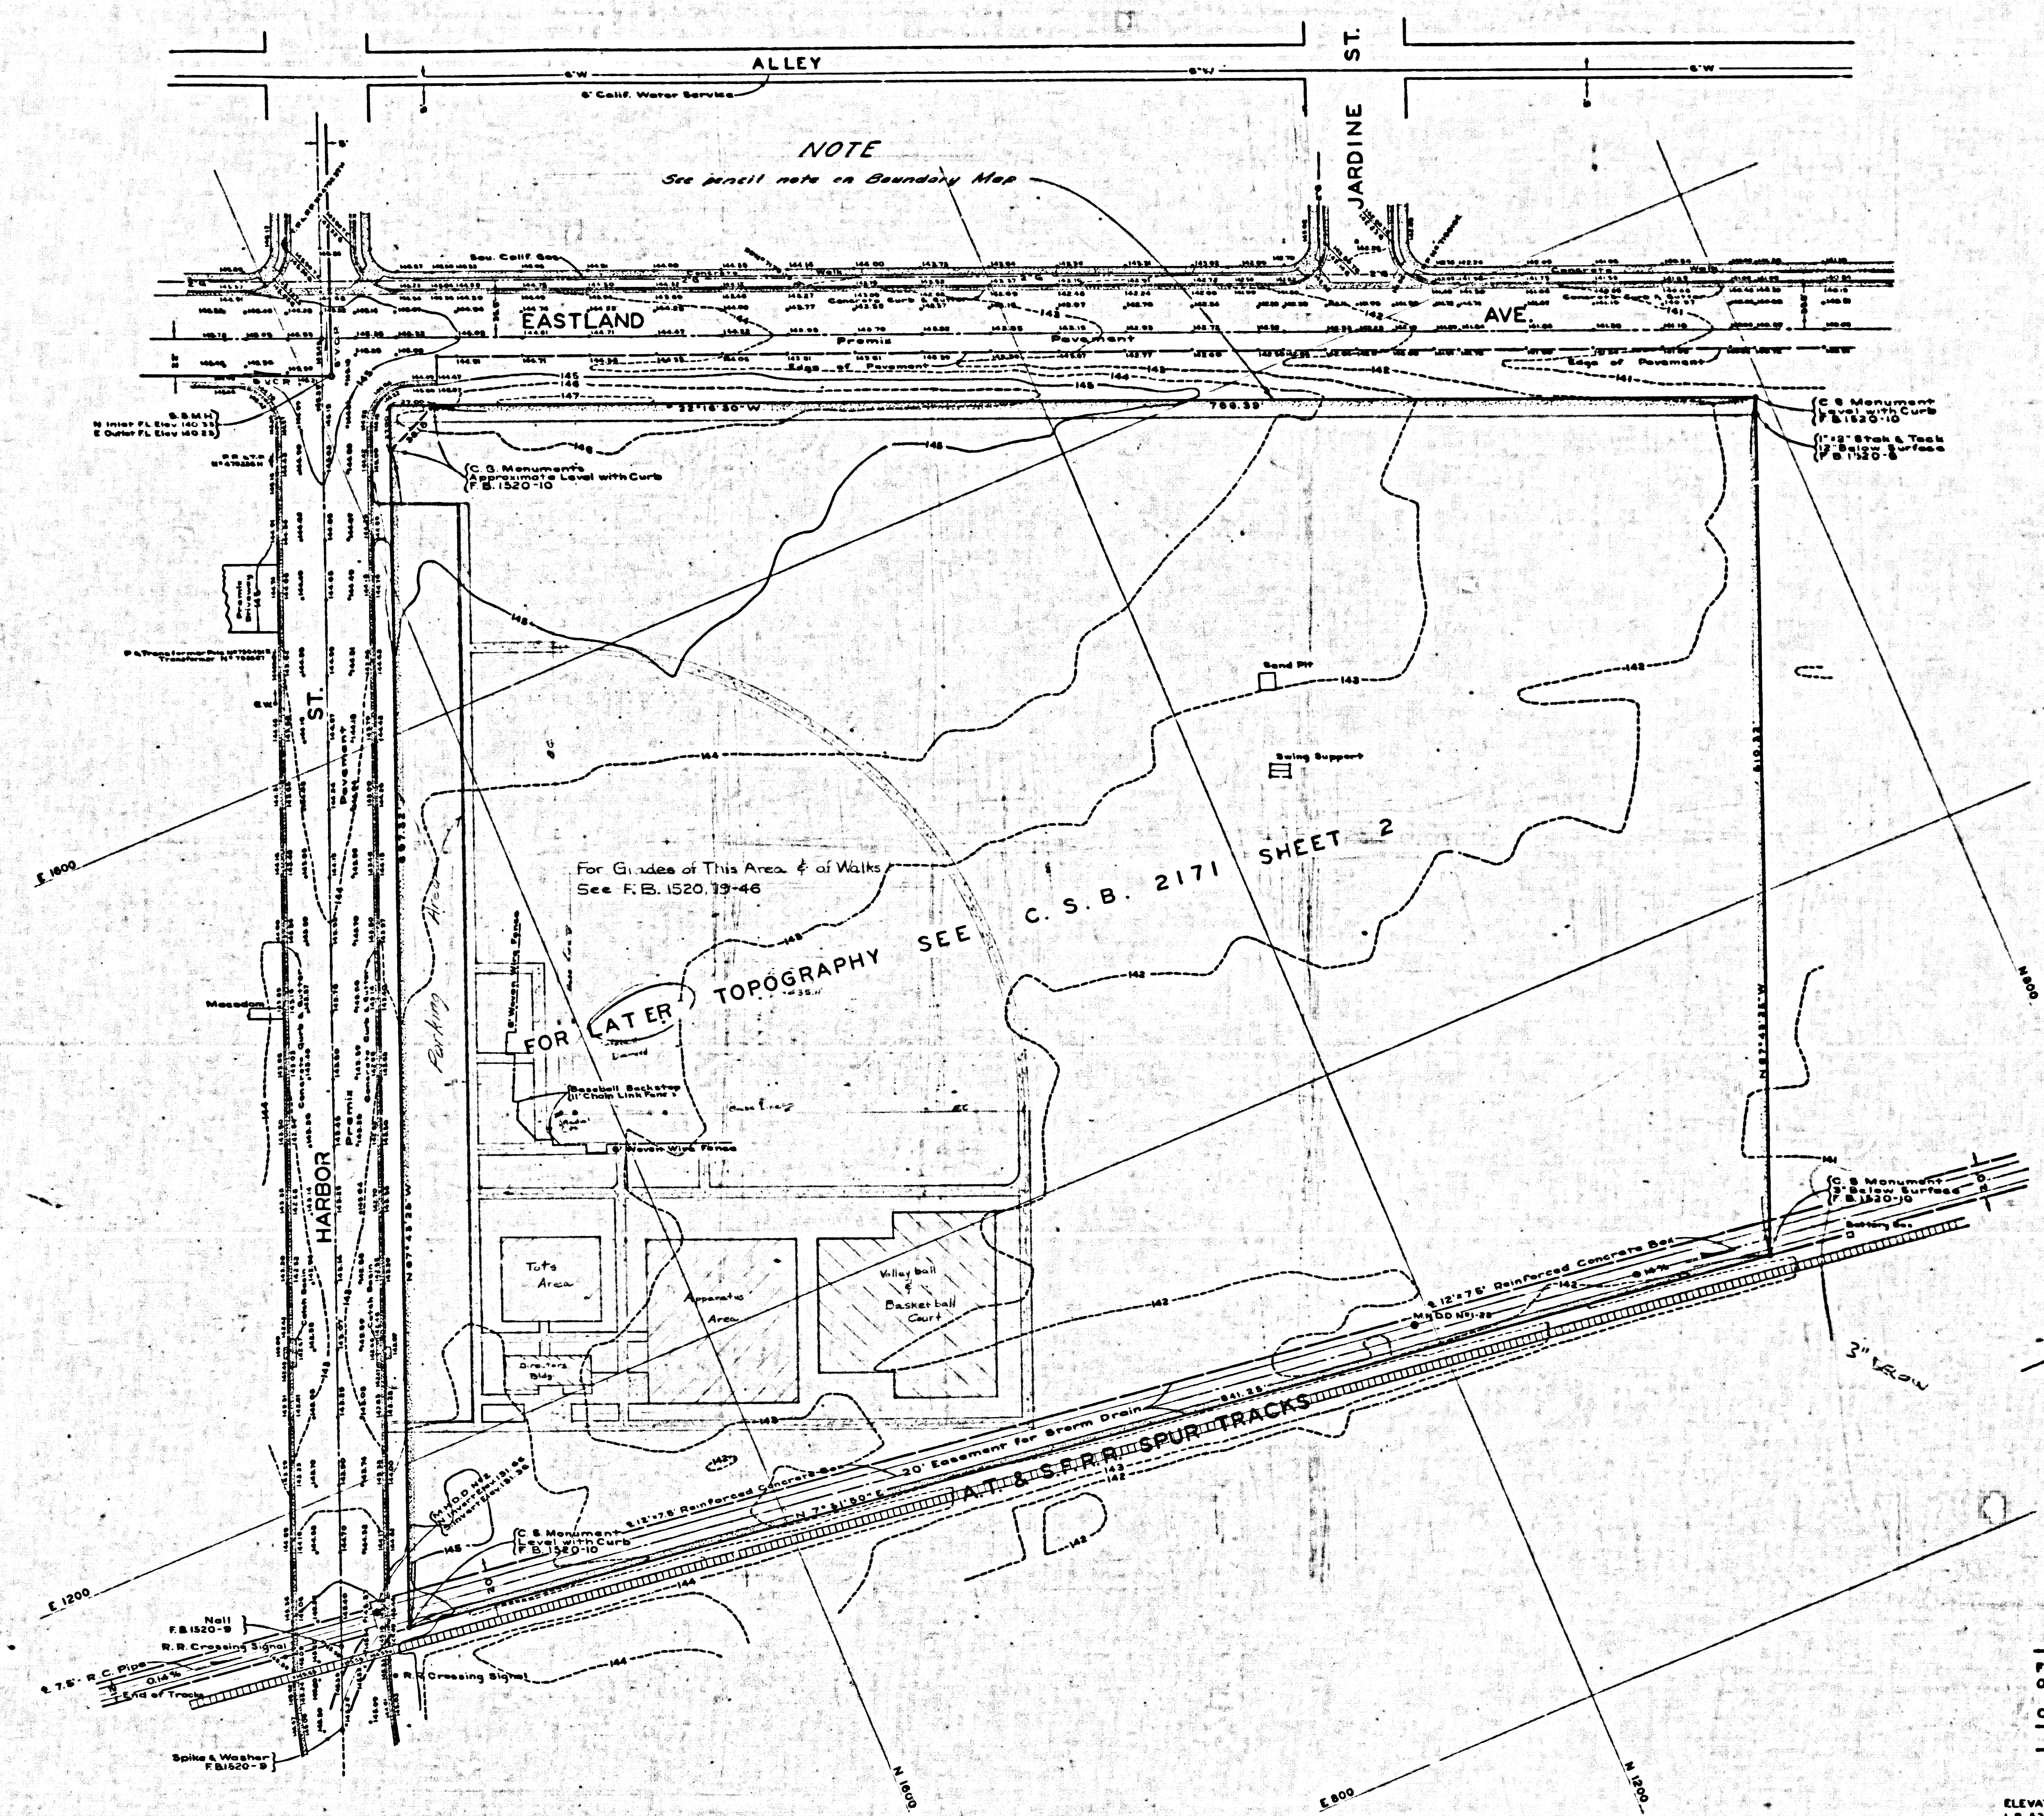

MARGINAL MAP
SHOWING
TOPOGRAPHY
SCALE: 1 INCH = 40 FT.
FIELD WORK BY.....D.S. WALTERMIRE
OFFICE WORK BY.....R.E. SNYDER
CHECKED BY.....H.E. MEYER
PLANE TABLE SHEET G-277

DATUM - MEAN SEA LEVEL
ELEVATIONS SHOWN HEREON ARE BASED ON B.M. W-9
L.B. 530-56 THE ELEVATION OF WHICH WAS DETERMINED
FROM U.S.C.G.S. B.M. "1000" (U.S. 559) BASED ON
THE 1923 U.S.C.G.S. BULLETIN 700

CSB-2171-1
A20FA2

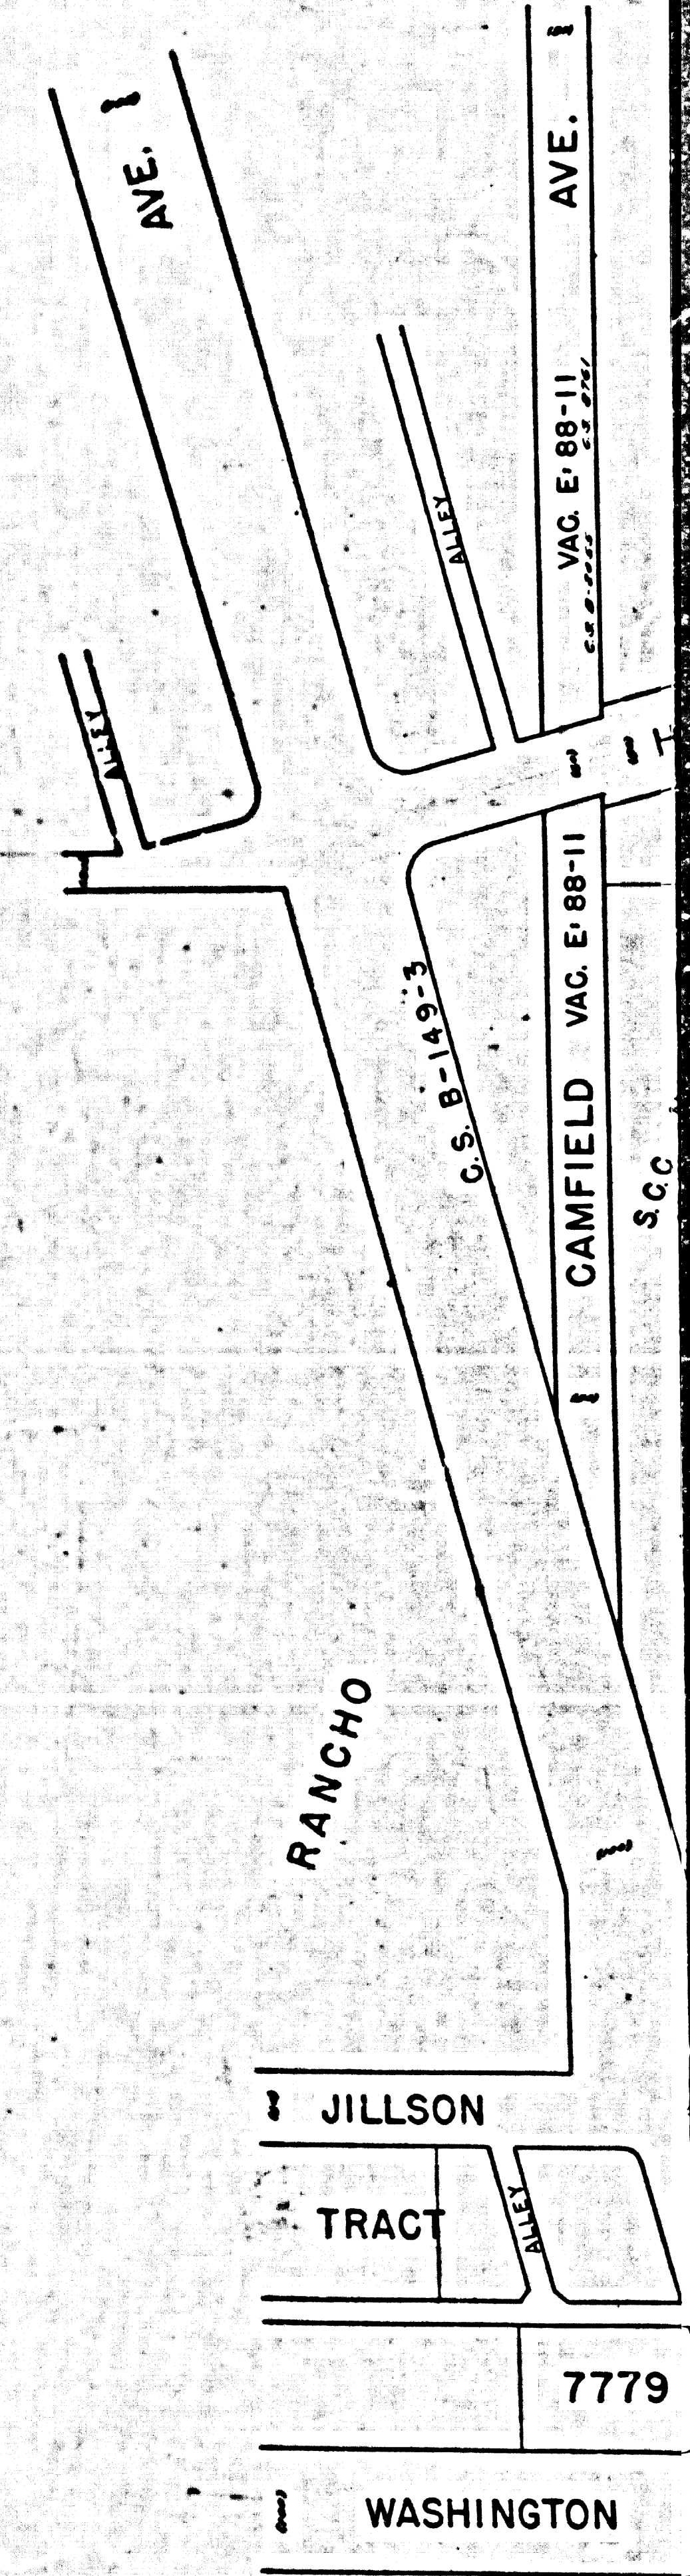

MB. 149-43