
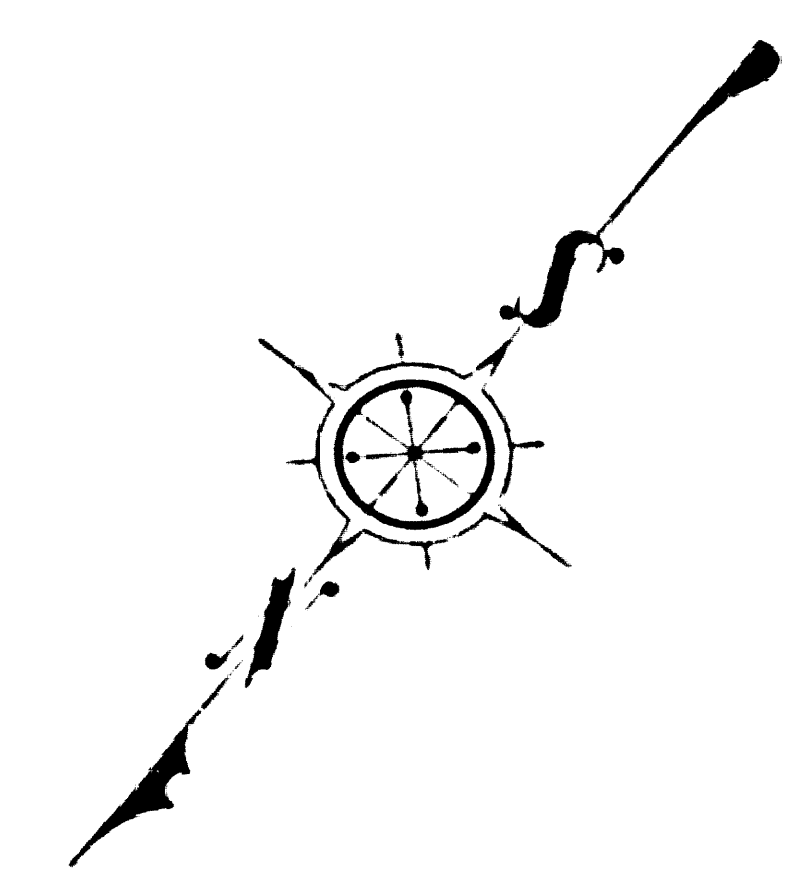


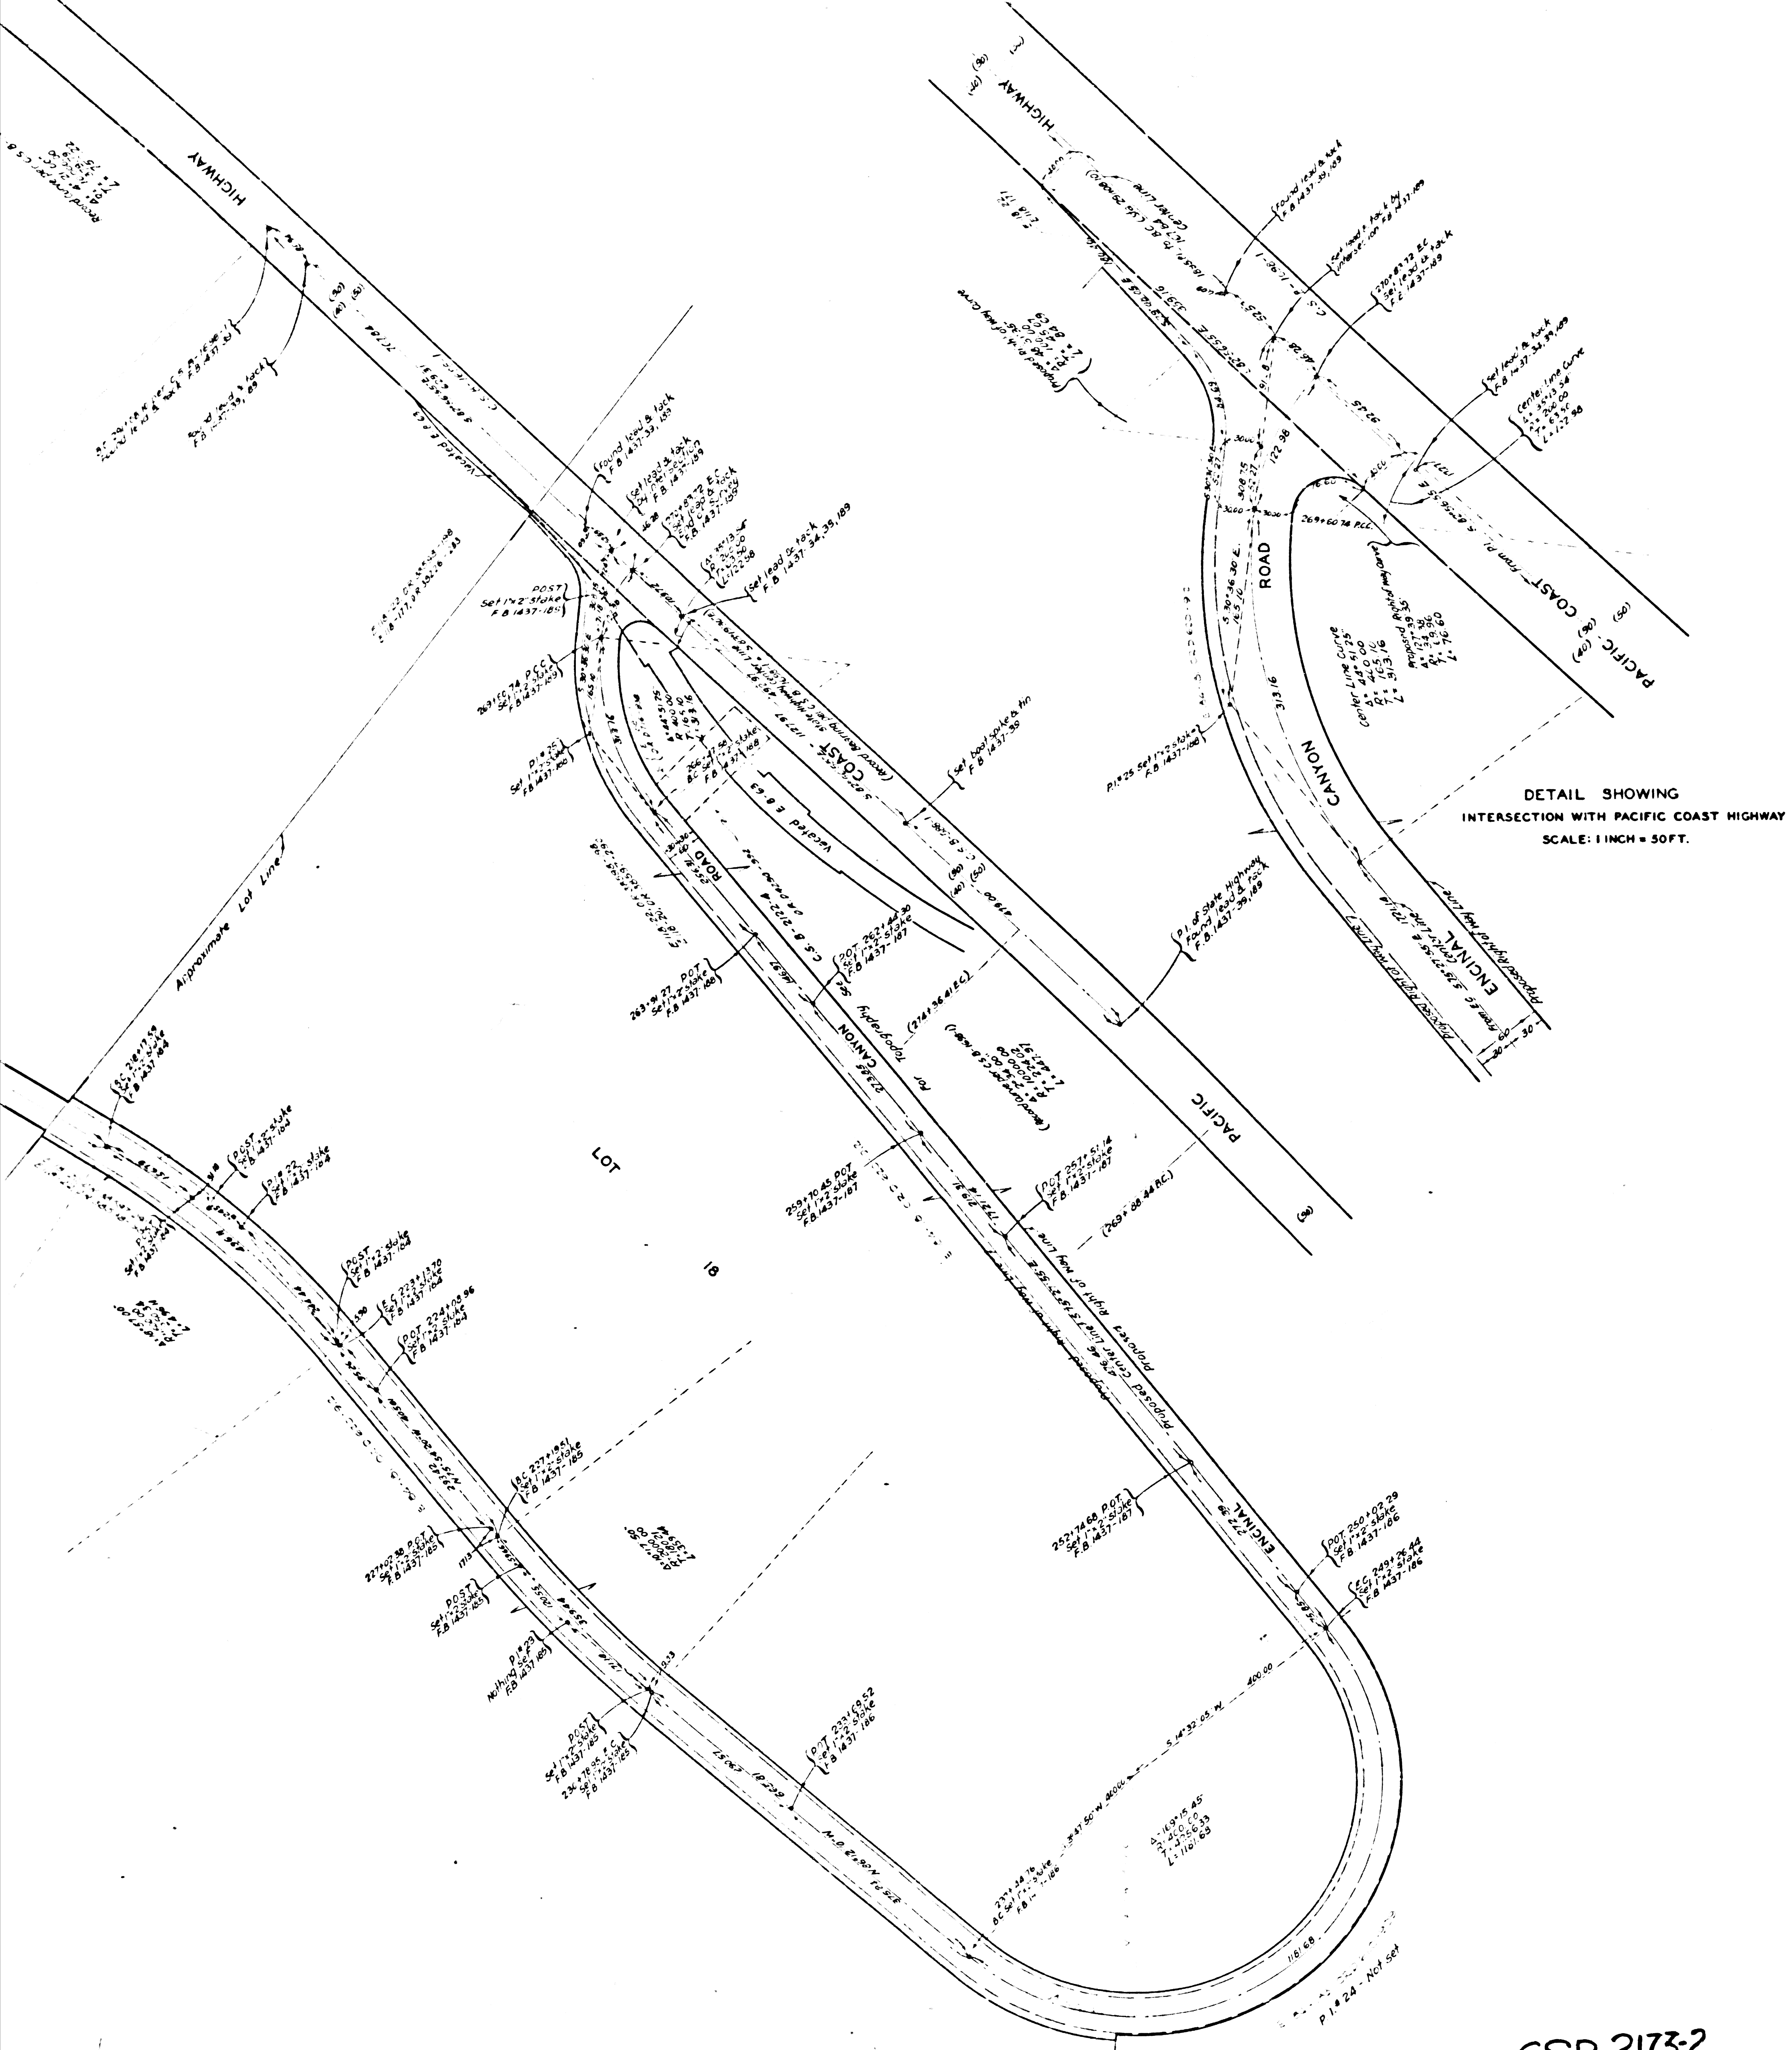

COUNTY OF LOS ANGELES
 MAP OF
ENCINAL CANYON ROAD
 FROM
 DECKER ROAD
 TO
 PACIFIC COAST HIGHWAY

COUNTY SURVEYORS MAP NO. B-2173
 SHEET NO. 2 OF 2 SHEETS
 SCALE: 1 INCH = 100 FT.

JOB NUMBER 7967

C. E. ARNOLD - COUNTY SURVEYOR
 SURVEYED MAR 1948 TO APR. 1949

SURVEYED ON REQUEST OF THE ROAD
 COMMISSIONER UNDER SEC. 79, ORD. 4099
 BY LETTER DATED JAN. 29, 1948

BEARINGS ARE BASED ON THE CALIFORNIA
 COORDINATE SYSTEM ZONE 7, CHAPTER
 1307, STATUTES 1947. SEE C.S. 9423.


F. B. 1437-151-192

FIELD WORK BY F. H. BLANCHARD
 OFFICE WORK BY C. E. DROWN
 CHECKED BY K. R. M'PHERSON

FOR TOPOGRAPHY SEE C.S.B. 2122
 Revised June 1952 T.M. 1.

CSB-2173-2
 A10FA3

INDEX-35
 14-27

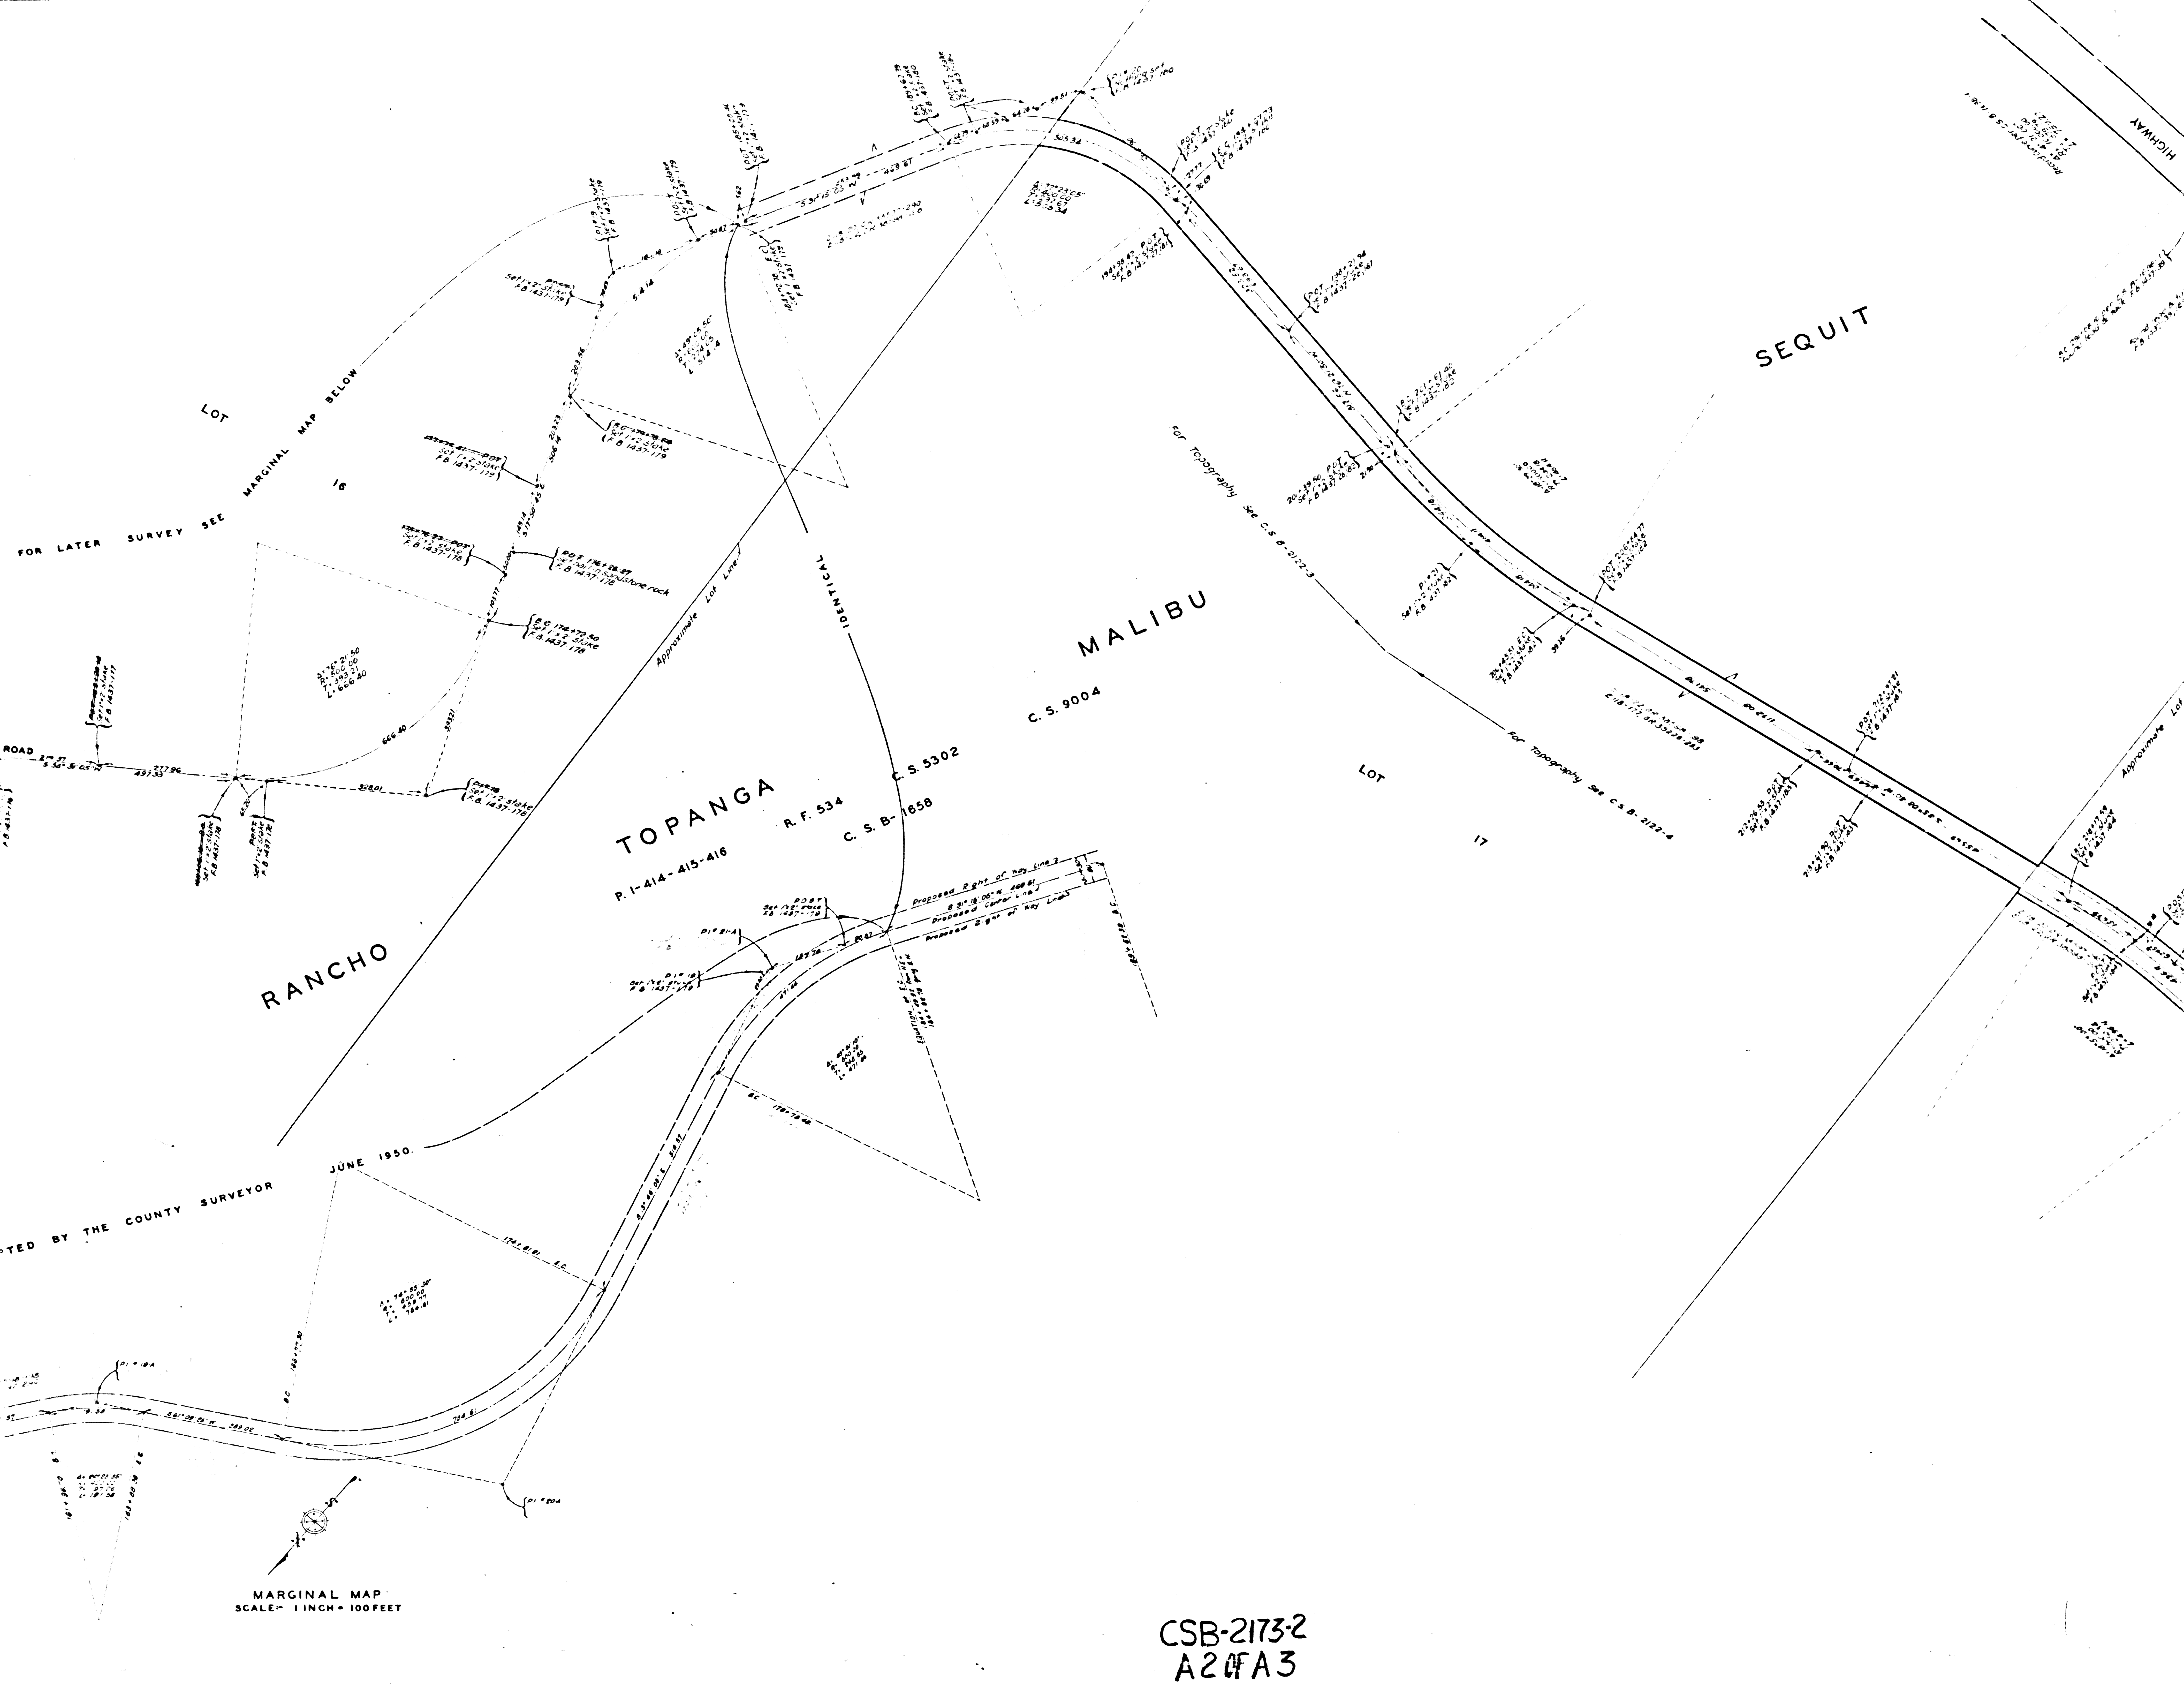


MARGINAL MAP
SCALE - 1 INCH = 100 FEET

CSB-2173-2
A2 of A3

15-9 ON 94M 2603VAVUE YTHUOC
SHEET S TO S ON T3H2

SHEET NO 5 OF 5 SHEETS
COUNTY SURVEYORS MAP NO D-5113

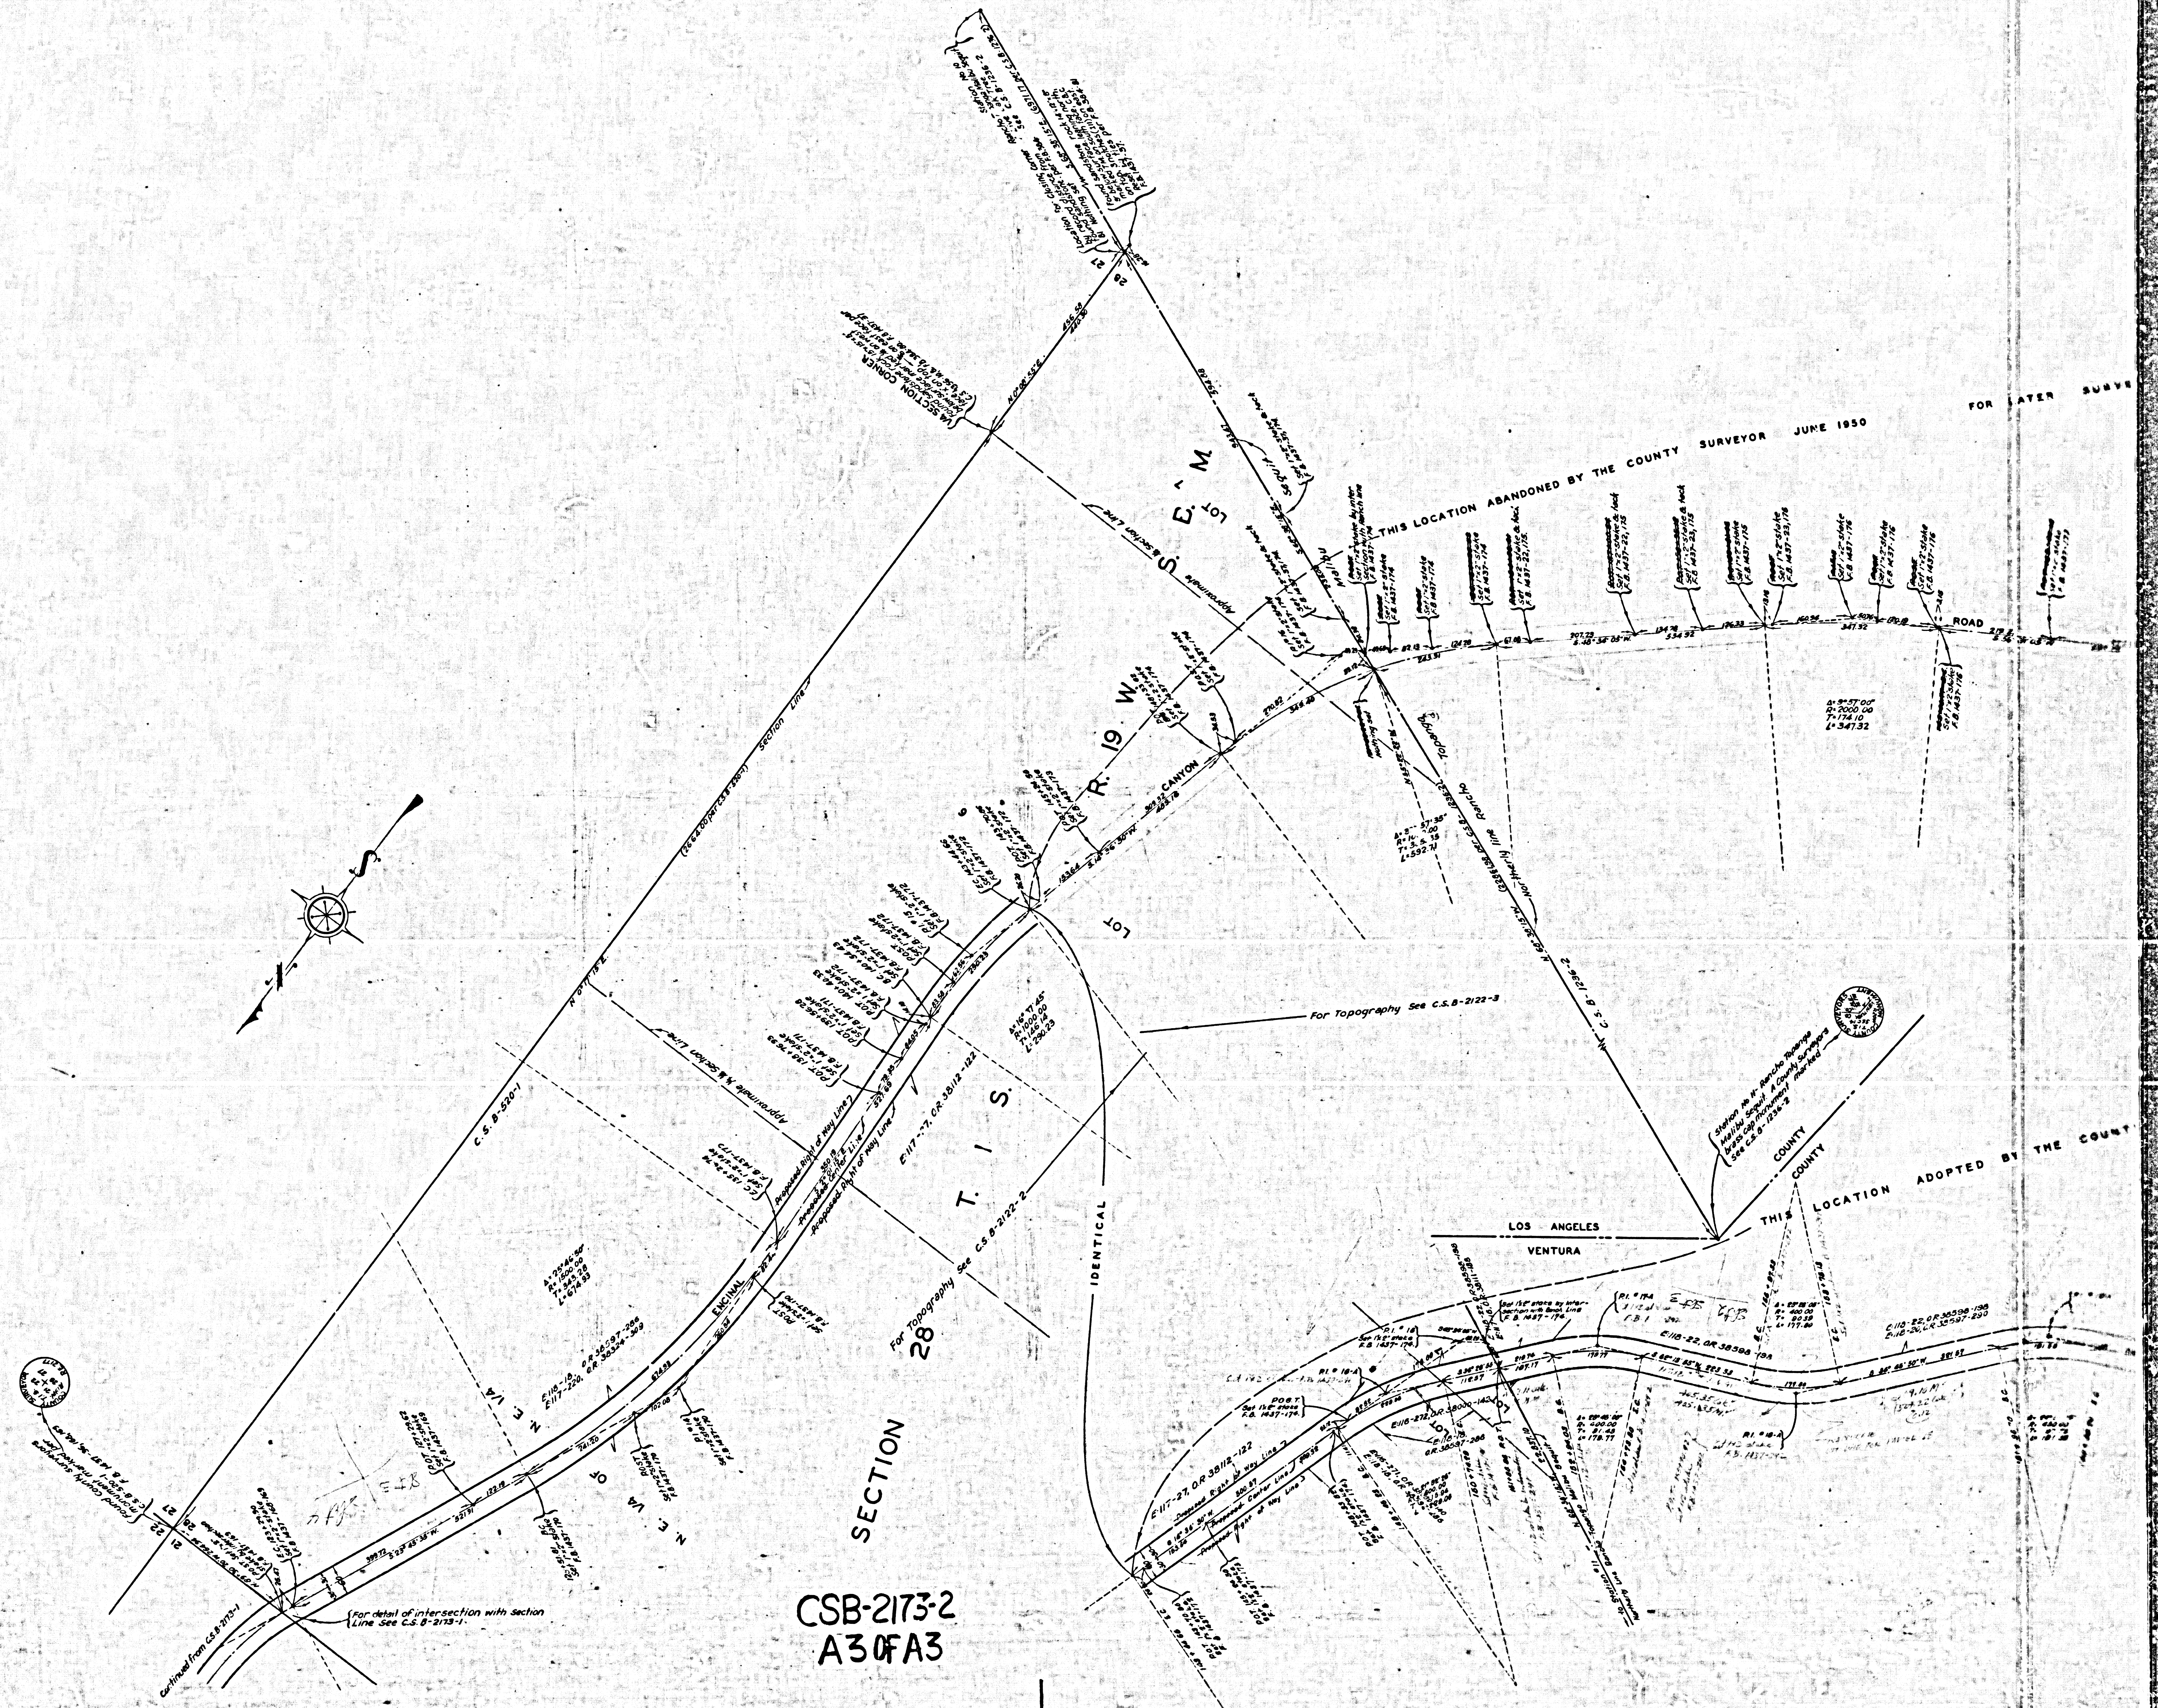

CSB-2173-2
A3 OF A3