



COTILLA 218/240B & 117D 110

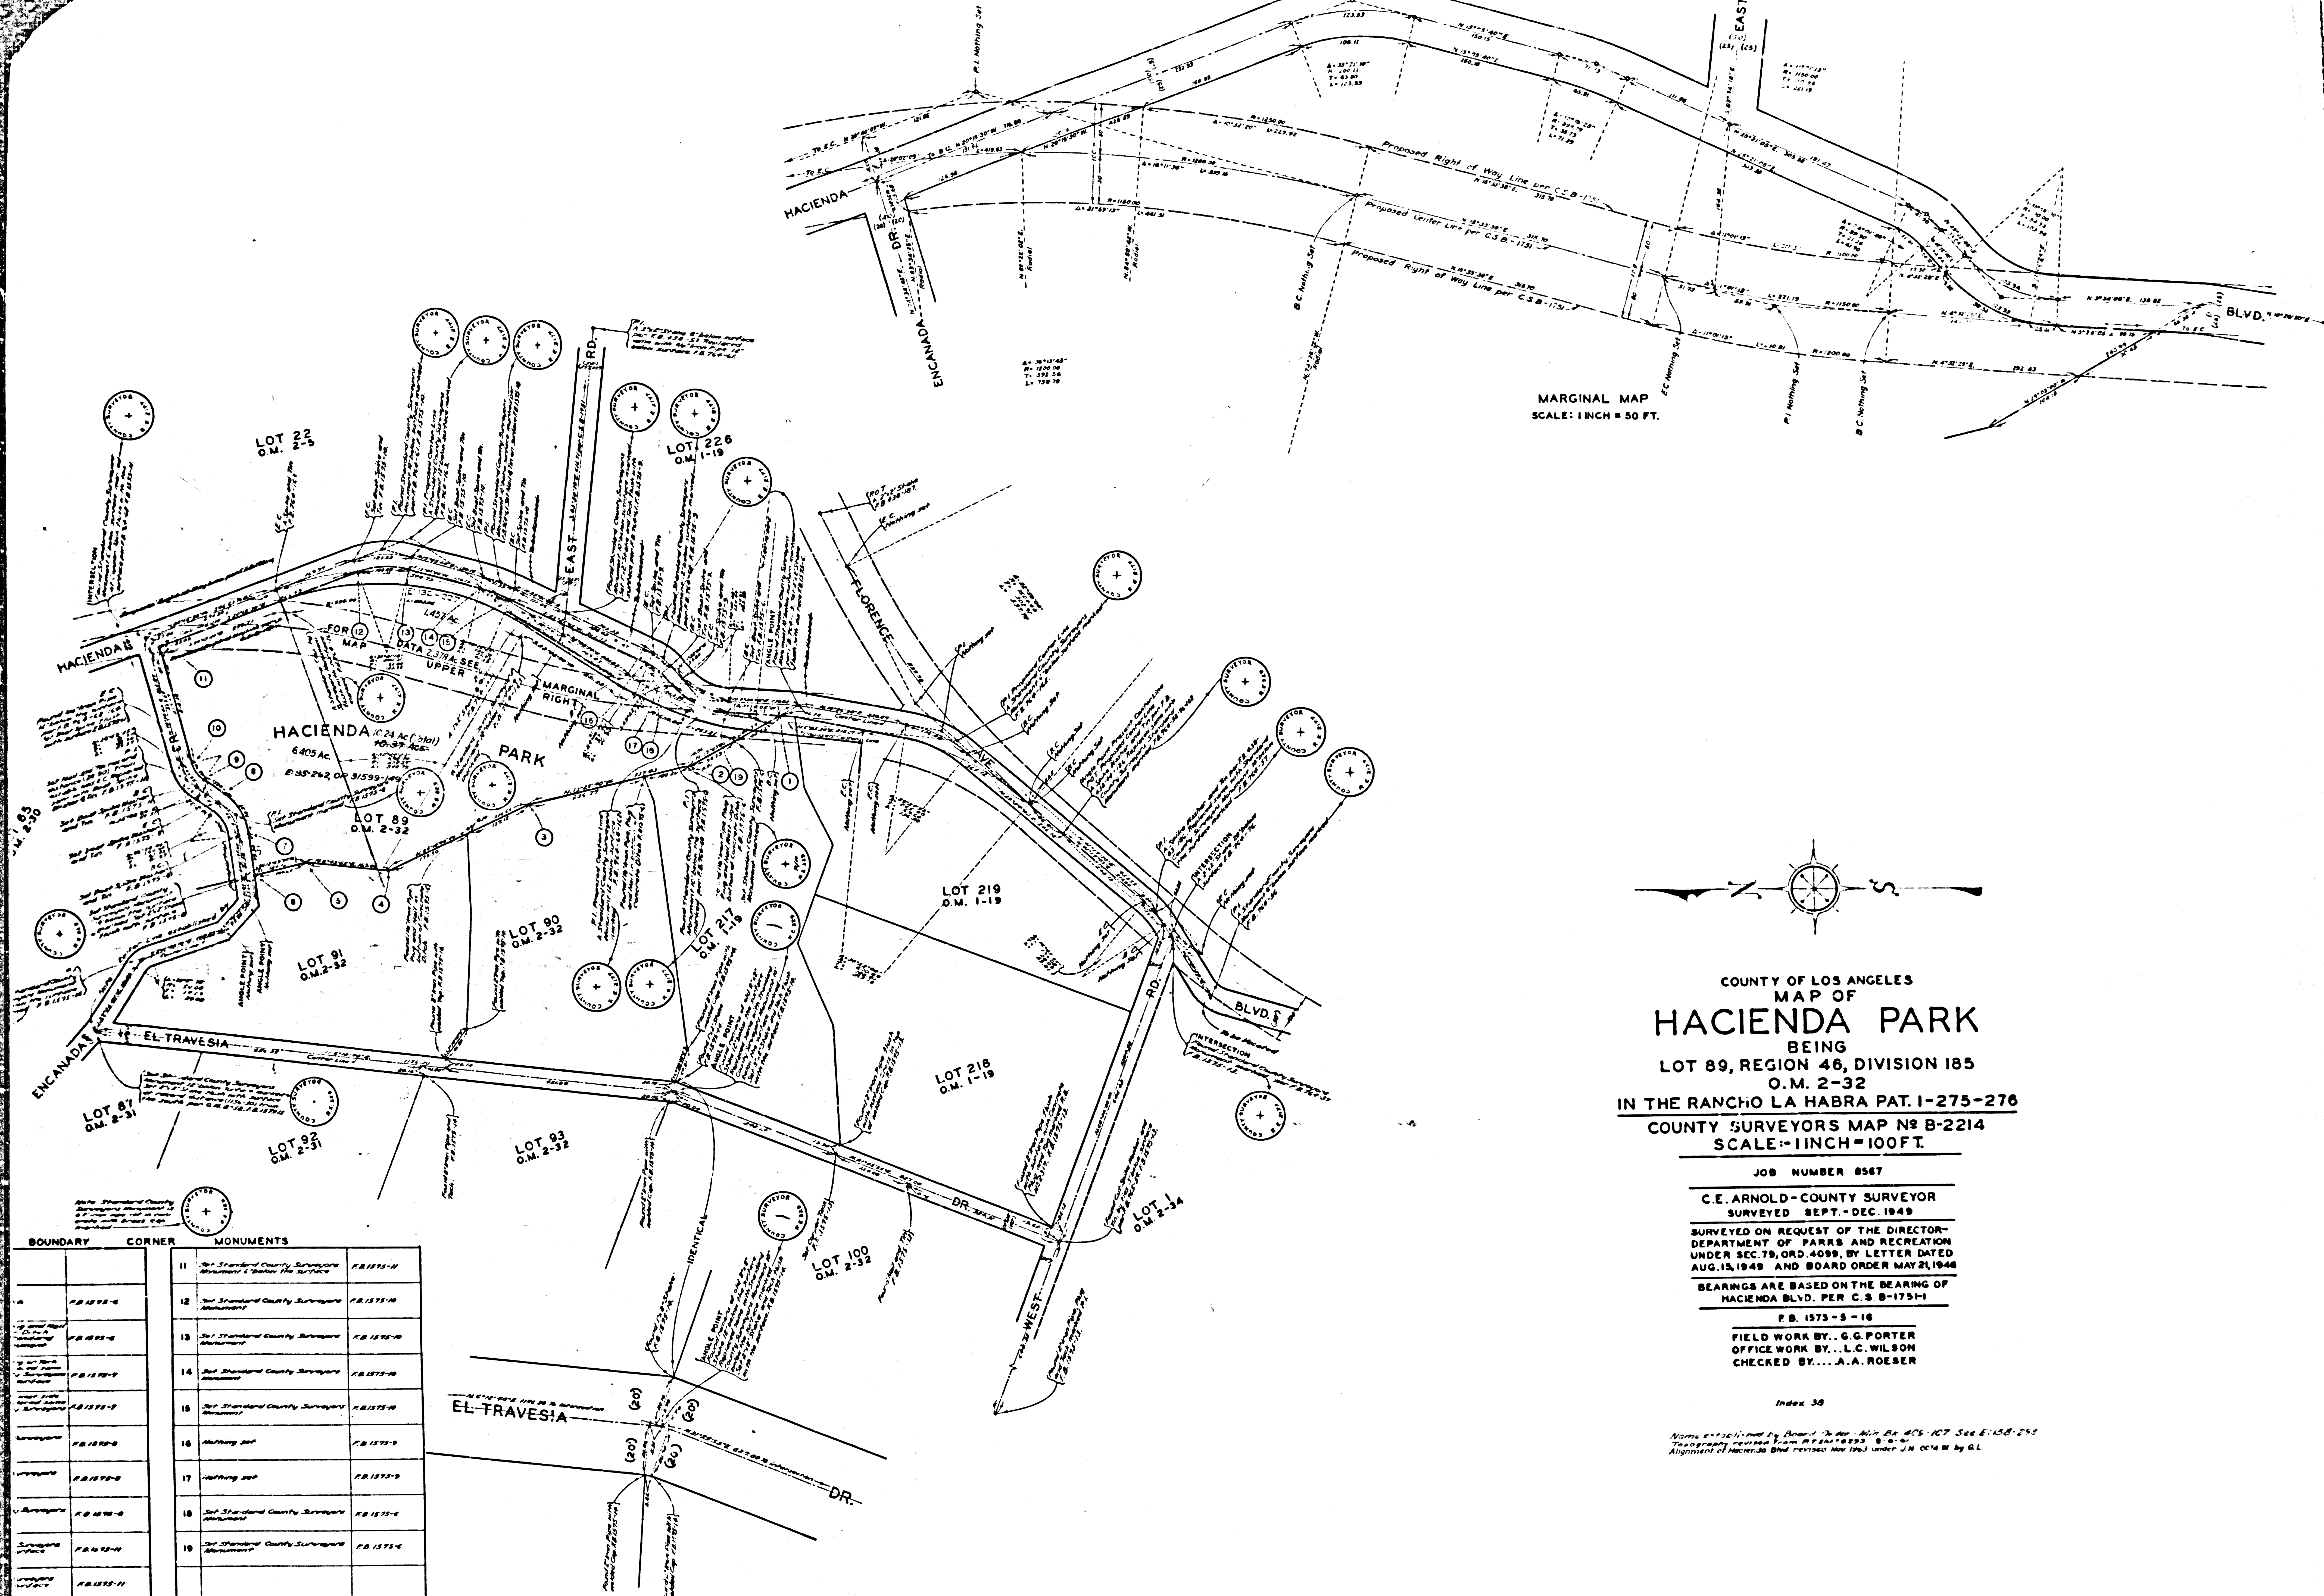

MARGINAL MAP
SCALE: 1 INCH = 50 FT.


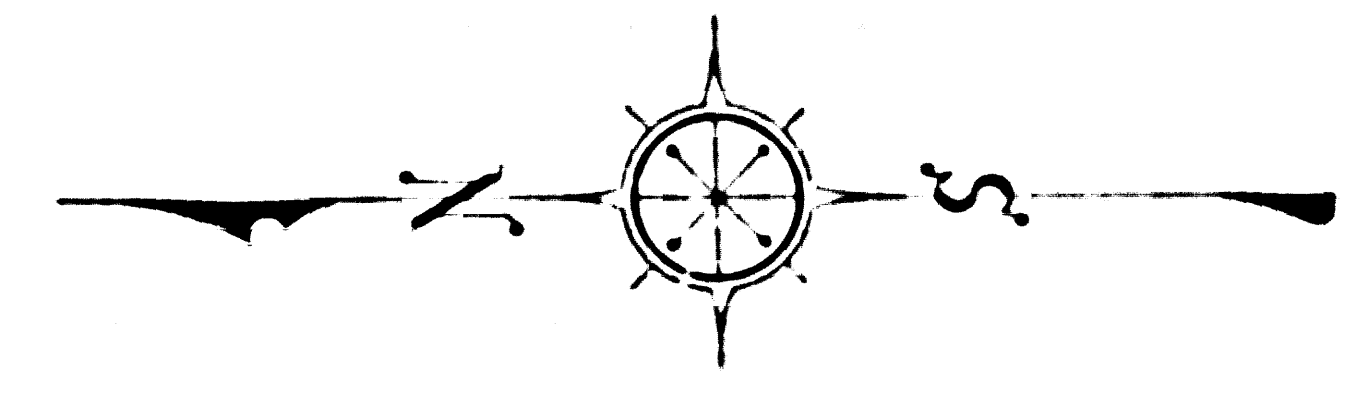

COUNTY OF LOS ANGELES
MAP OF
HACIENDA PARK
BEING
LOT 89, REGION 46, DIVISION 185
O.M. 2-32
IN THE RANCHO LA HABRA PAT. 1-275-276
COUNTY SURVEYORS MAP NO B-2214
SCALE: 1 INCH = 100 FT.

JOB NUMBER 8567

C.E. ARNOLD - COUNTY SURVEYOR
SURVEYED SEPT. - DEC. 1949

SURVEYED ON REQUEST OF THE DIRECTOR,
DEPARTMENT OF PARKS AND RECREATION
UNDER SEC. 79, ORD. 4099, BY LETTER DATED
AUG. 13, 1949 AND BOARD ORDER MAY 21, 1946

BEARINGS ARE BASED ON THE BEARING OF
HACIENDA BLVD. PER C.S. B-1754-I

F.B. 1573-5-16

FIELD WORK BY... G.G. PORTER
OFFICE WORK BY... L.C. WILSON
CHECKED BY... A.A. ROESER




Index 38

Topography revised from Map No. 893 B-2-32
Alignment of Hacienda Blvd correct Nov. 1963 under J.N. 004 B by G.L.

BOUNDARY	CORNER	MONUMENTS	

CSB-2214
A10FA2

COTILLA 218/240B & 117D 110

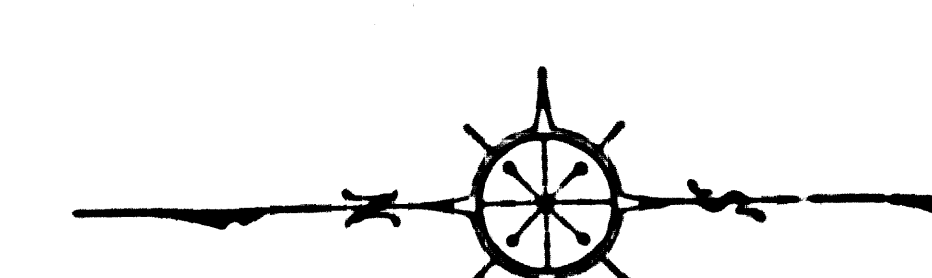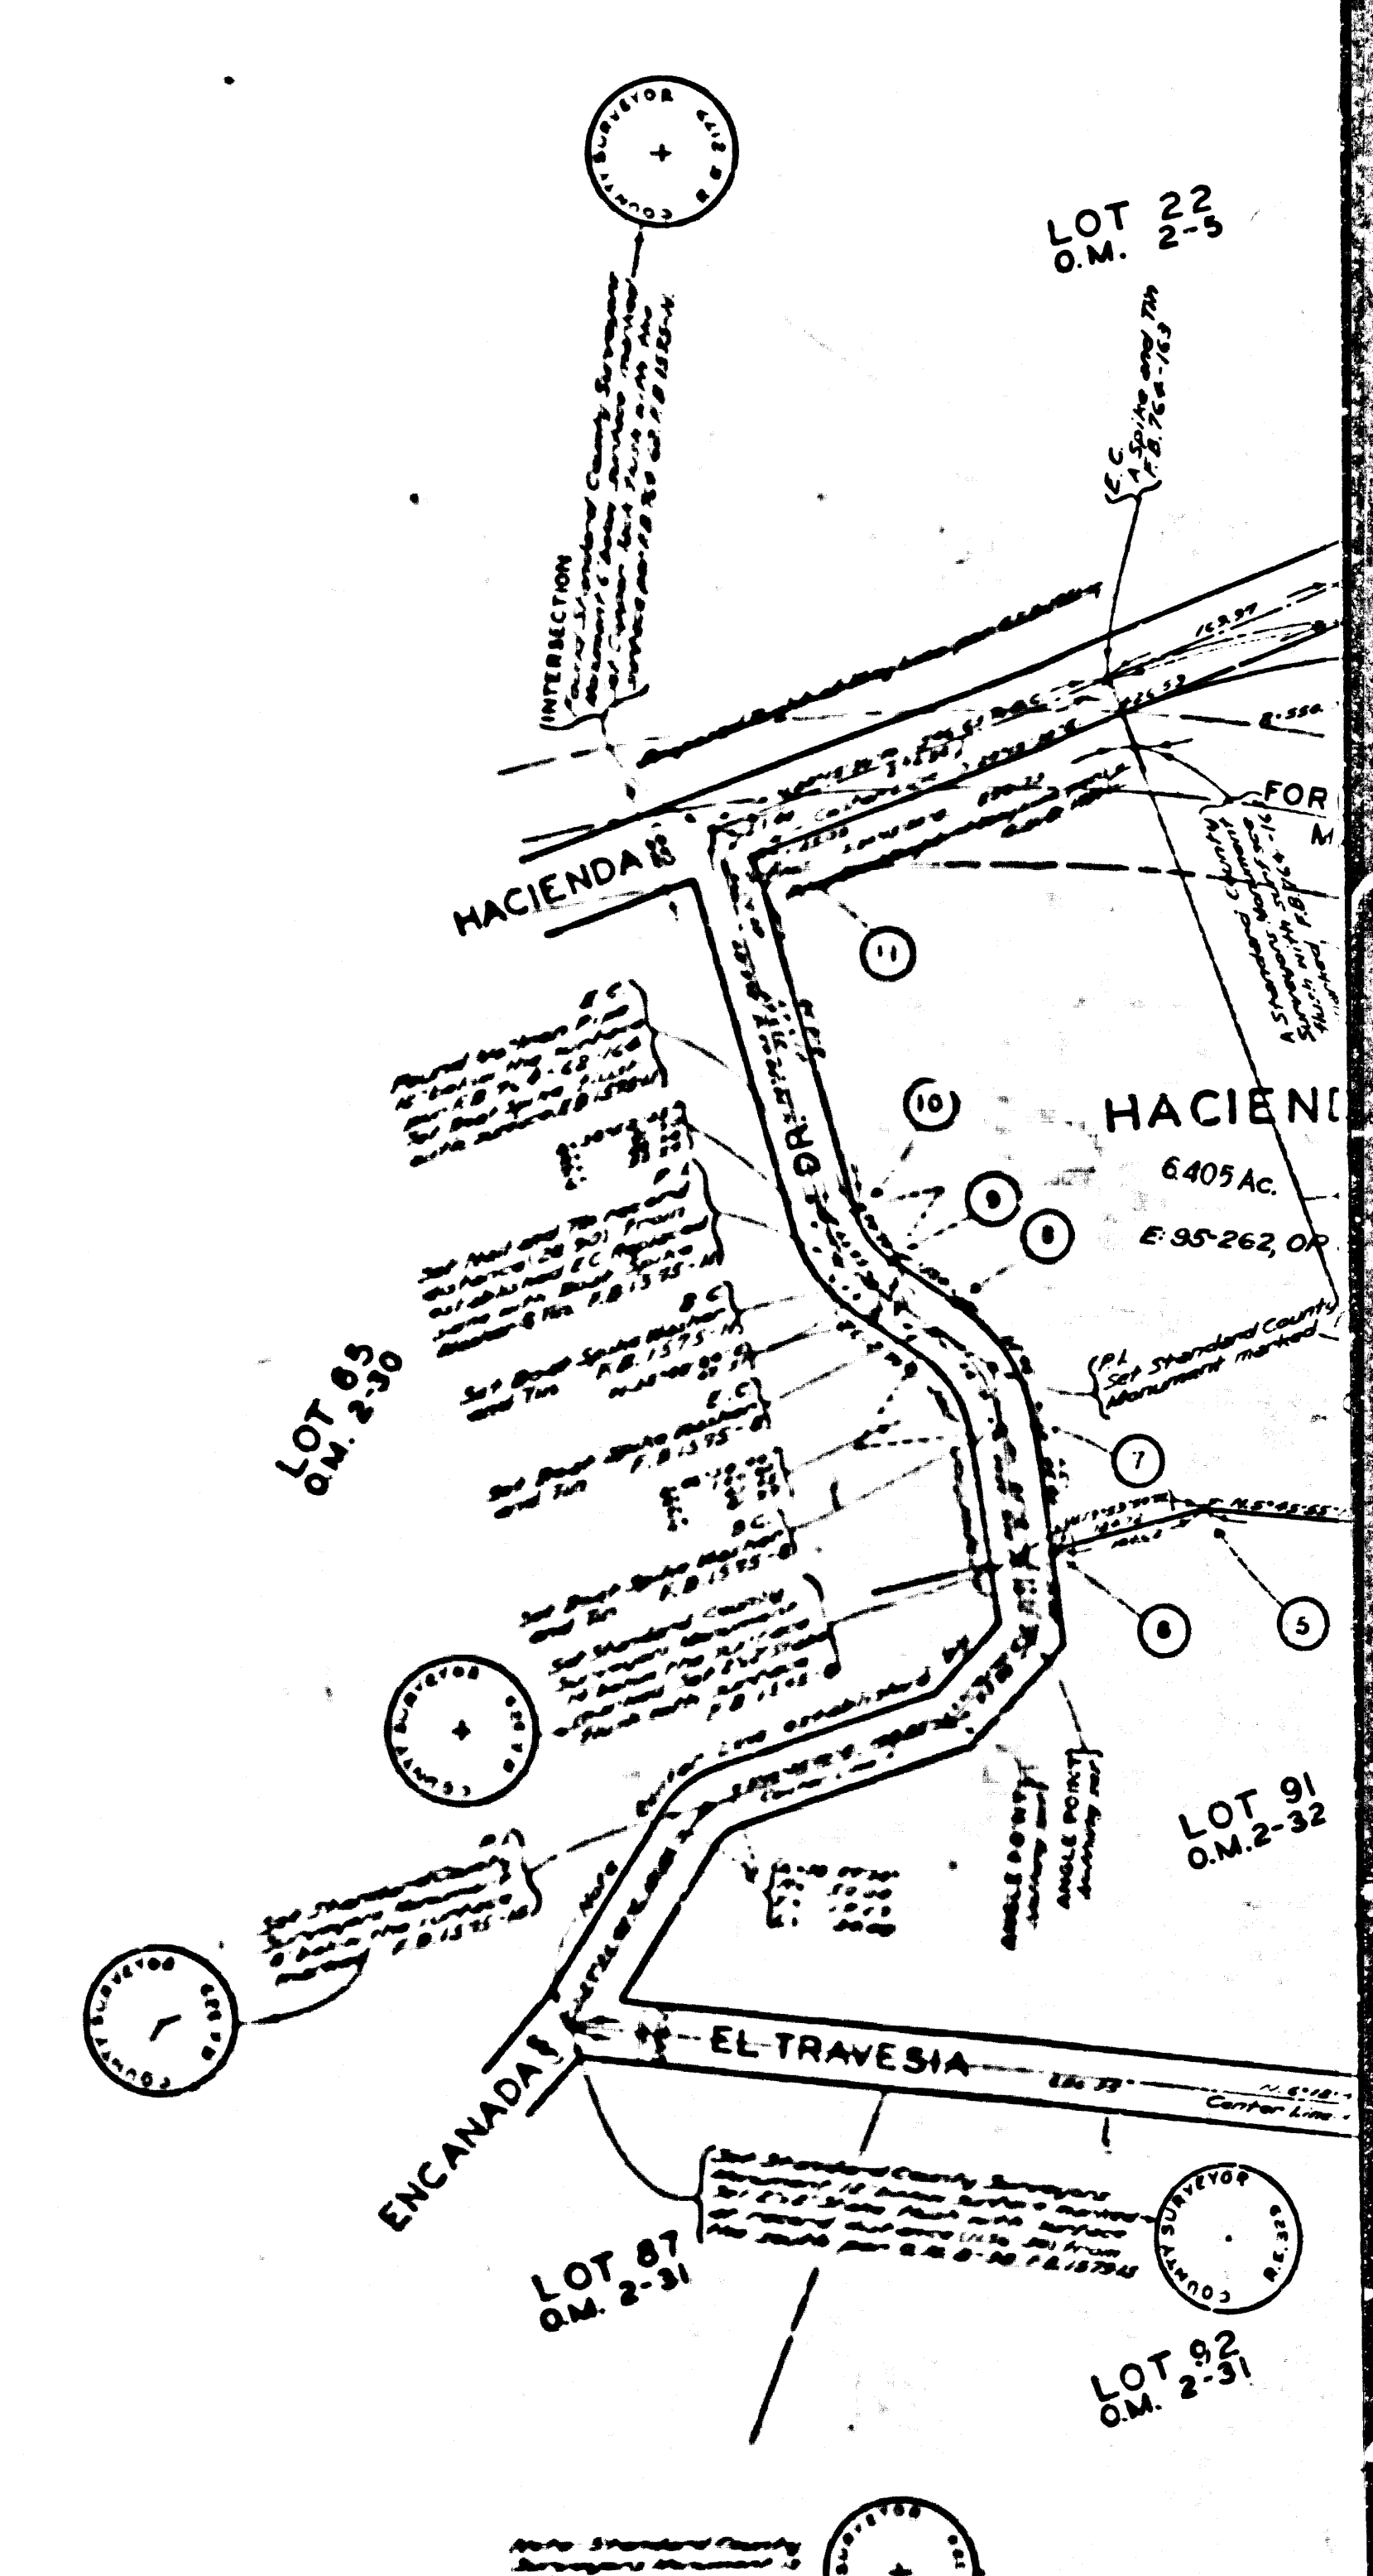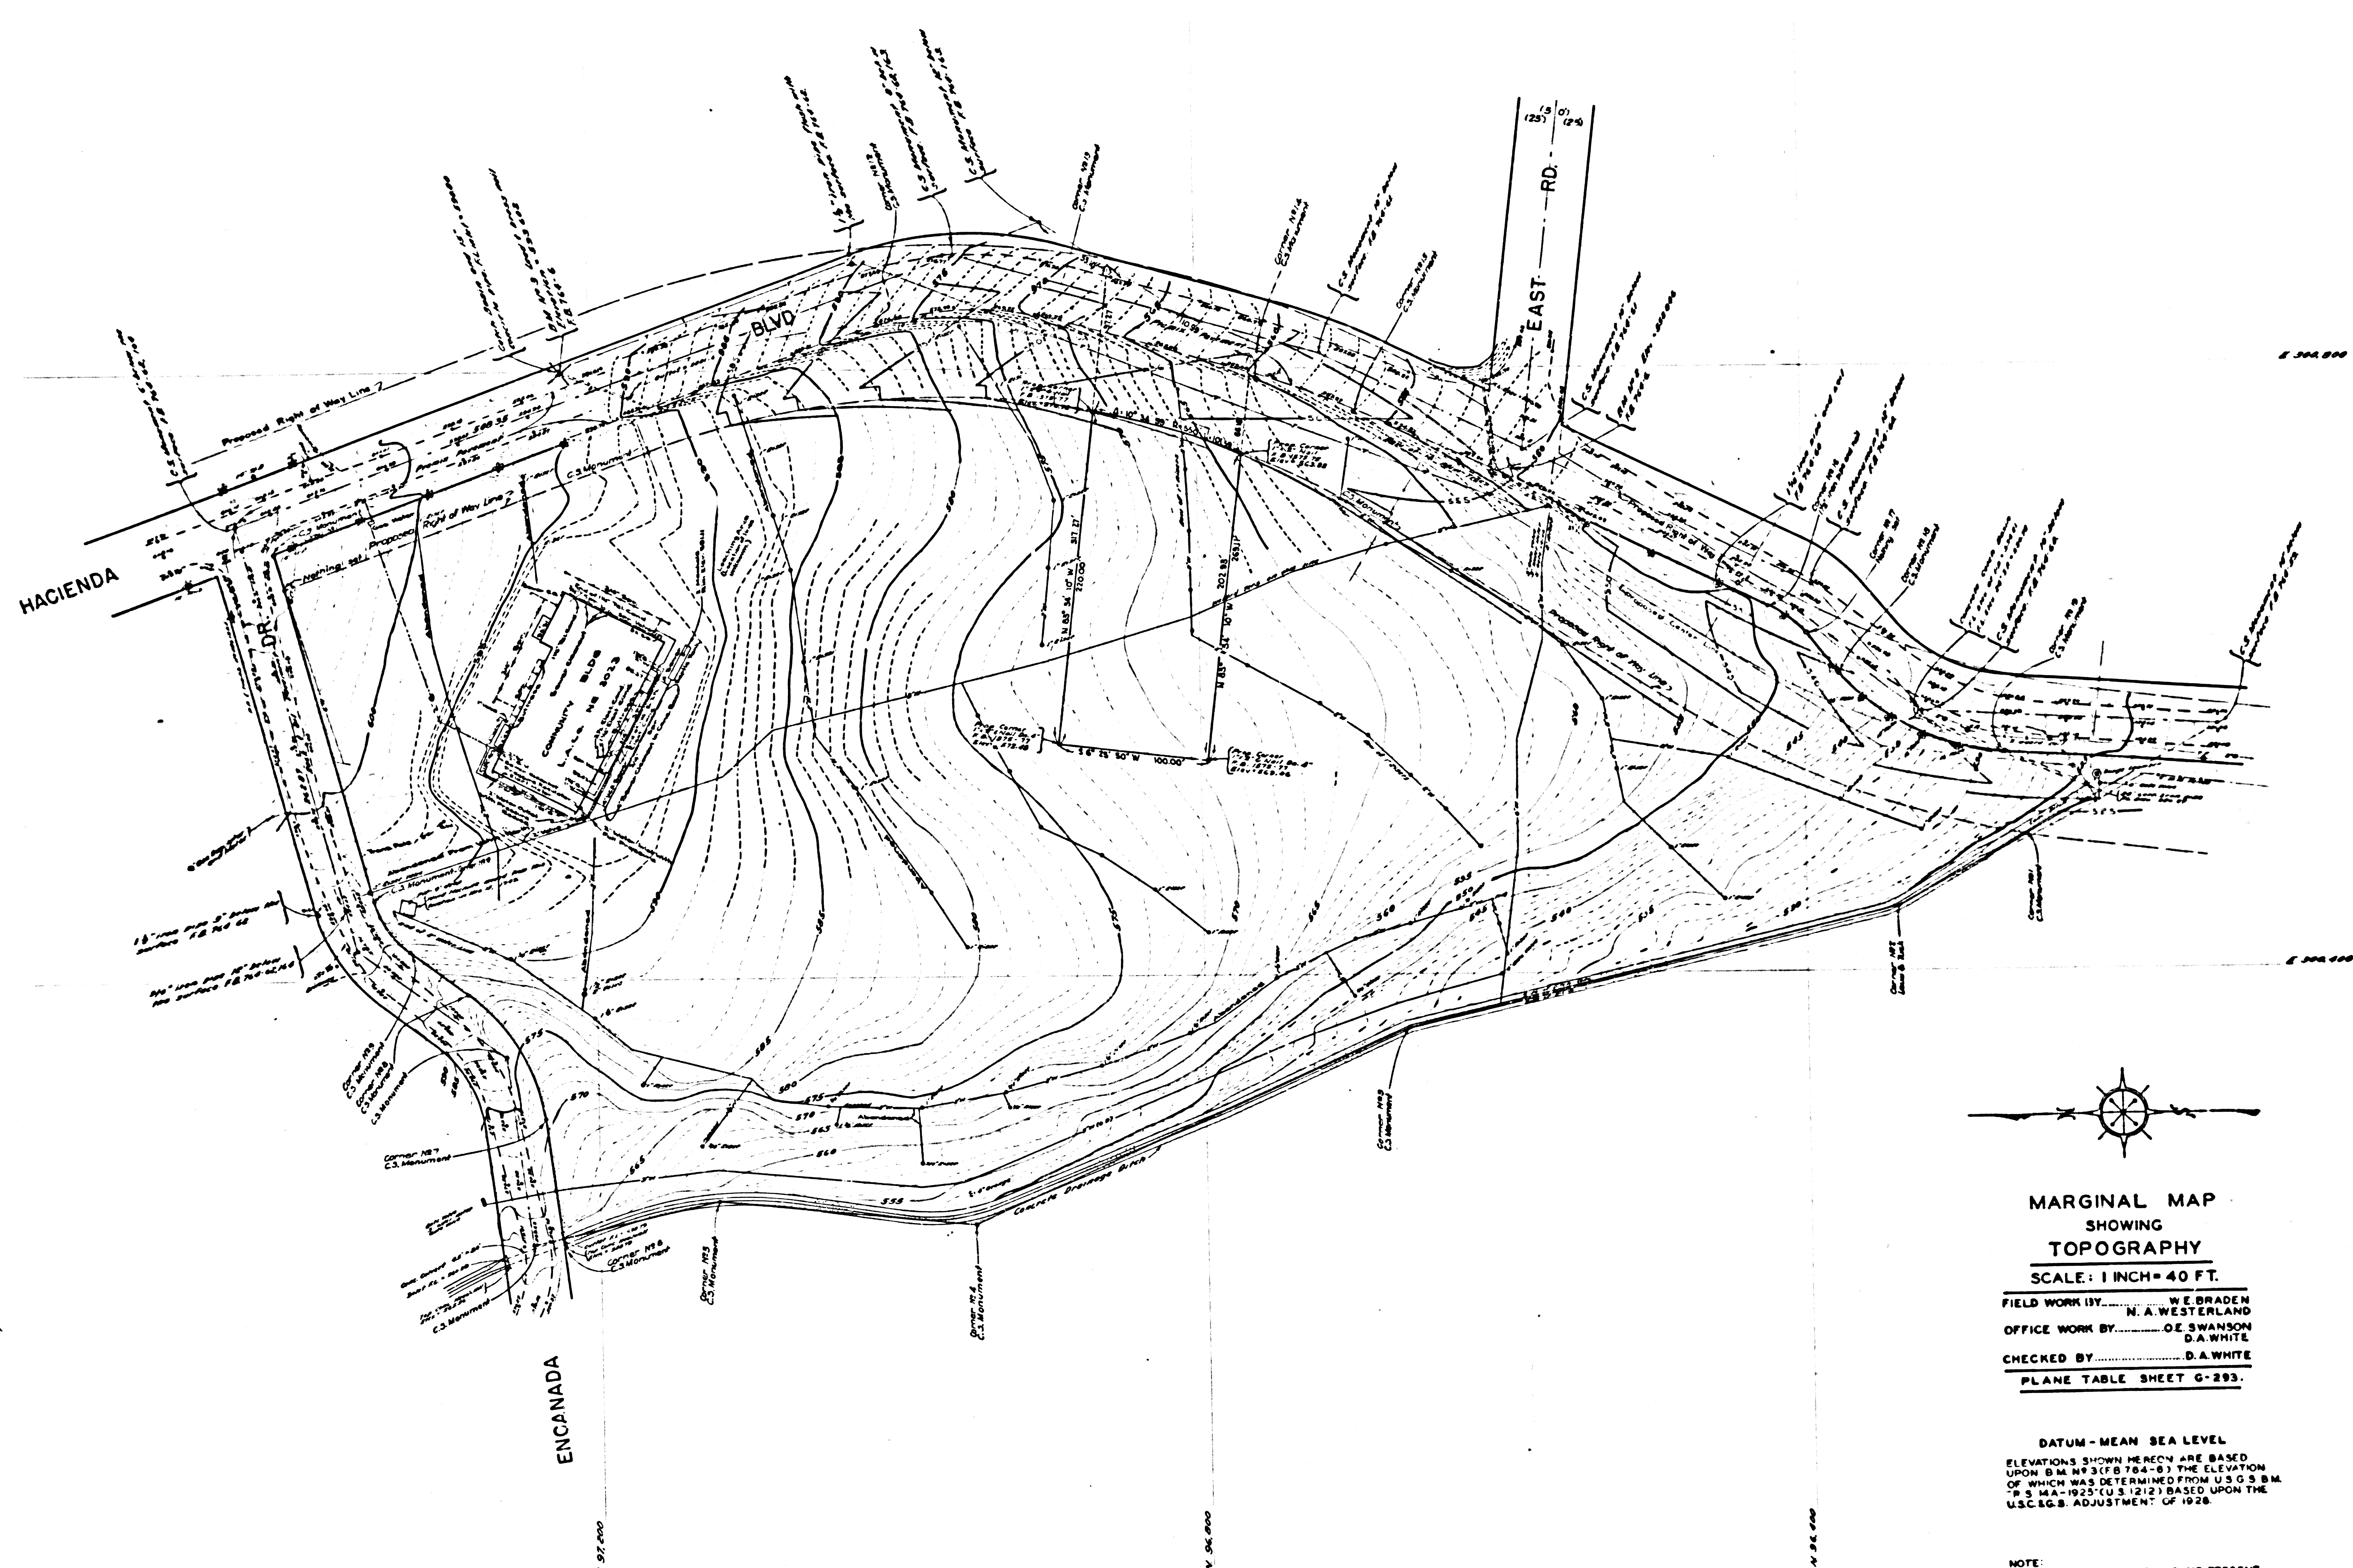

**MARGINAL MAP
SHOWING
TOPOGRAPHY**
SCALE: 1 INCH = 40 FT.
FIELD WORK BY: W.E. BRADEN
N.A. WESTERLAND
OFFICE WORK BY: O.E. SWANSON
D.A. WHITE
CHECKED BY: D.A. WHITE
PLANE TABLE SHEET G-293.

DATUM - MEAN SEA LEVEL
ELEVATIONS SHOWN HEREON ARE BASED
UPON B.M. #3 (FB 784-8) THE ELEVATION
OF WHICH WAS DETERMINED FROM U.S. G.S. B.M.
#3 MA-1925 (U.S. 1212) BASED UPON THE
U.S.C.G.S. ADJUSTMENT OF 1928.

NOTE:
THE ROAD DEPARTMENT HAS NO PRESENT
PLANS FOR FUTURE WIDENING OF ENCANADA
DRIVE. GRADE CONTOURS SHOWN ON
HACIENDA BLVD. ARE PER COUNTY SURVEYORS
PLANS (U.M. 8227).

Revised Dec 1953 MHPD

BOUNDARY	CORNER	MONUMENTS
1		See this sheet County Surveyors
2		See this sheet County Surveyors
CSB-2214
A2 OF A2