


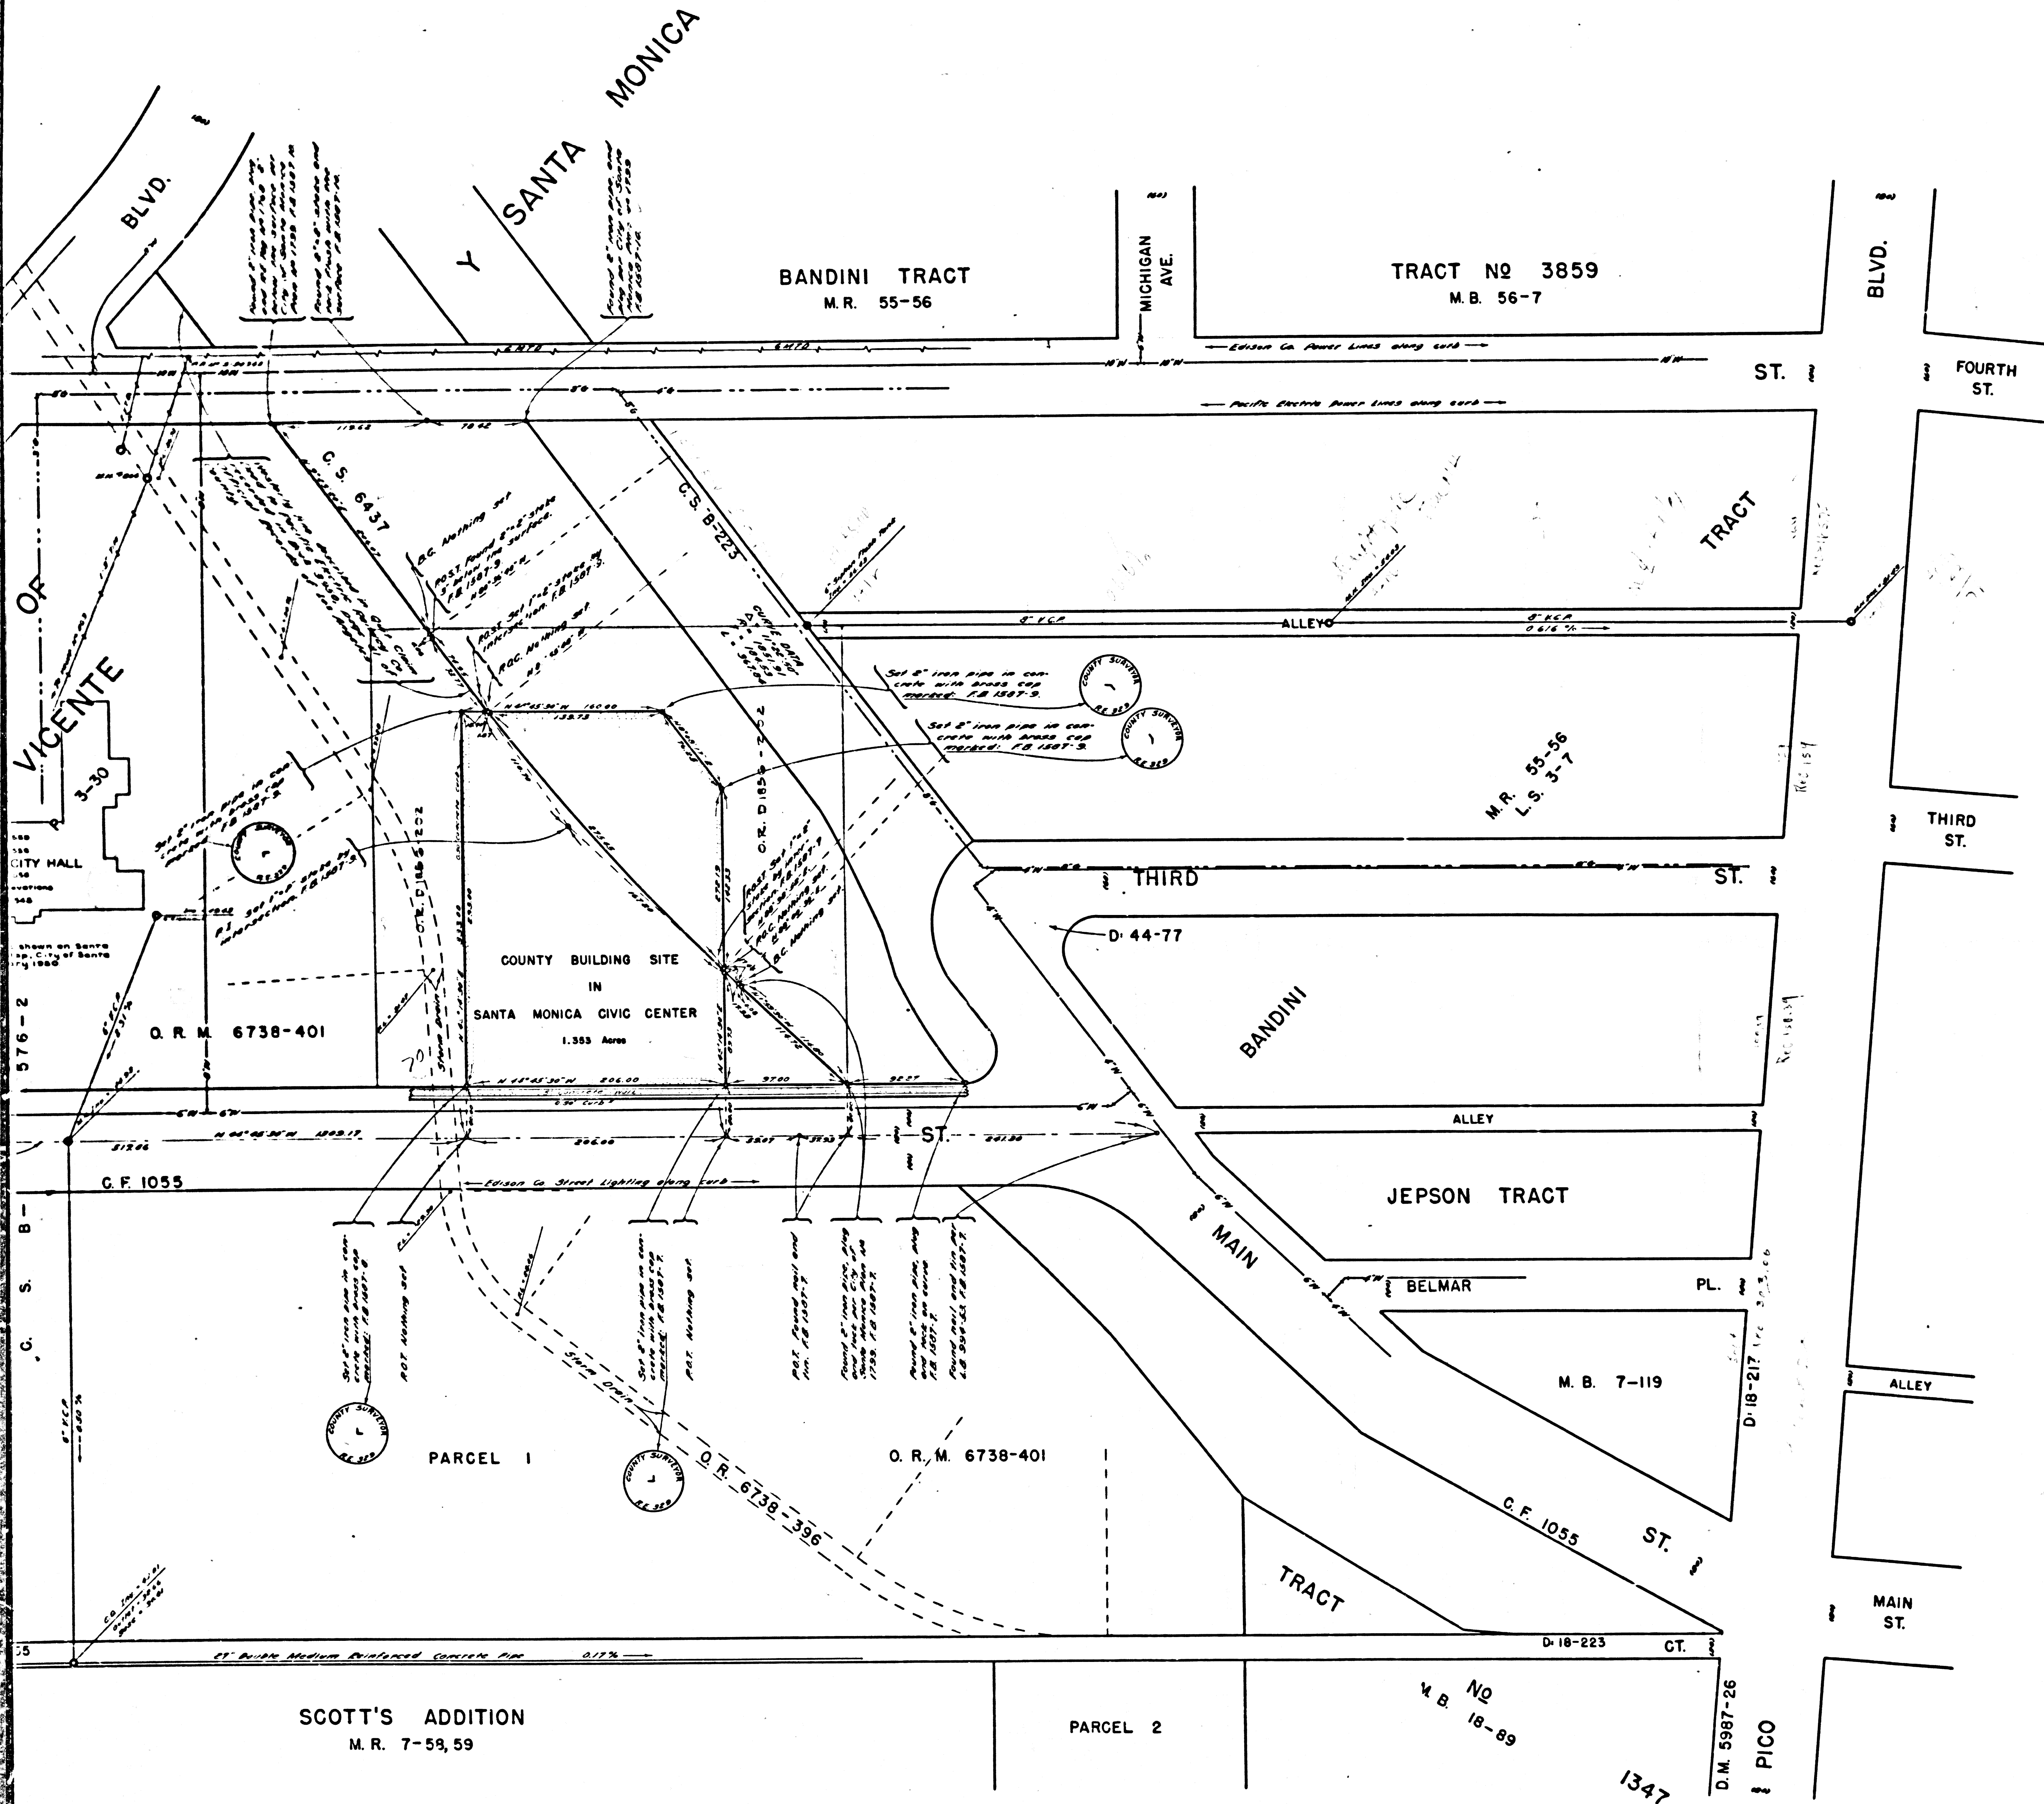

COUNTY OF LOS ANGELES
 MAP OF
 COUNTY BUILDING SITE
 IN
 SANTA MONICA CIVIC CENTER
 BEING
 A PORTION OF RANCHO SAN VICENTE Y
 SANTA MONICA, P. 3-30, WITHIN THE CITY
 OF SANTA MONICA.

COUNTY SURVEYORS MAP NO B-2215
 SCALE: 1 INCH = 50 FT.

JOB NUMBER 8569
 G. E. ARNOLD - COUNTY SURVEYOR
 SURVEYED: NOVEMBER 1949



SURVEYED ON REQUEST OF THE CHIEF
 MECHANICAL ENGINEER UNDER SEC. 79,
 ORD. 4099, BY LETTER DATED AUGUST 23,
 1949.

BEARINGS ARE BASED ON THE BEARING OF
 THE CENTER LINE OF MAIN STREET AS
 SHOWN ON TRACT NO 8357, M.B. 119-53, 54.

F.B. 1587-5-10.
 FIELD WORK BY F. H. BLANCHARD
 OFFICE WORK BY O. E. SWANSON
 CHECKED BY S. H. MILLER

CSB-2215
 A1 of A3

COUNTY SURVEYORS MAP NO B-2215

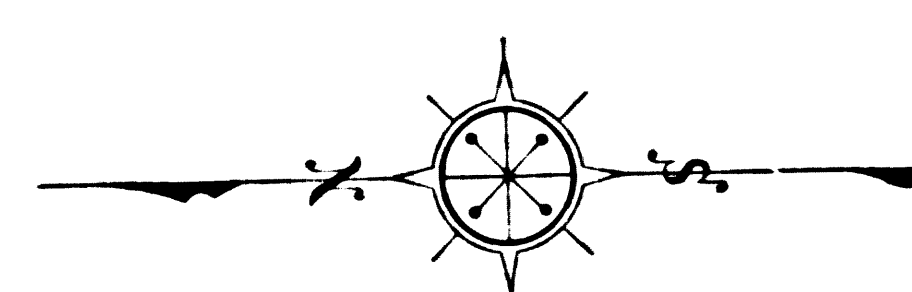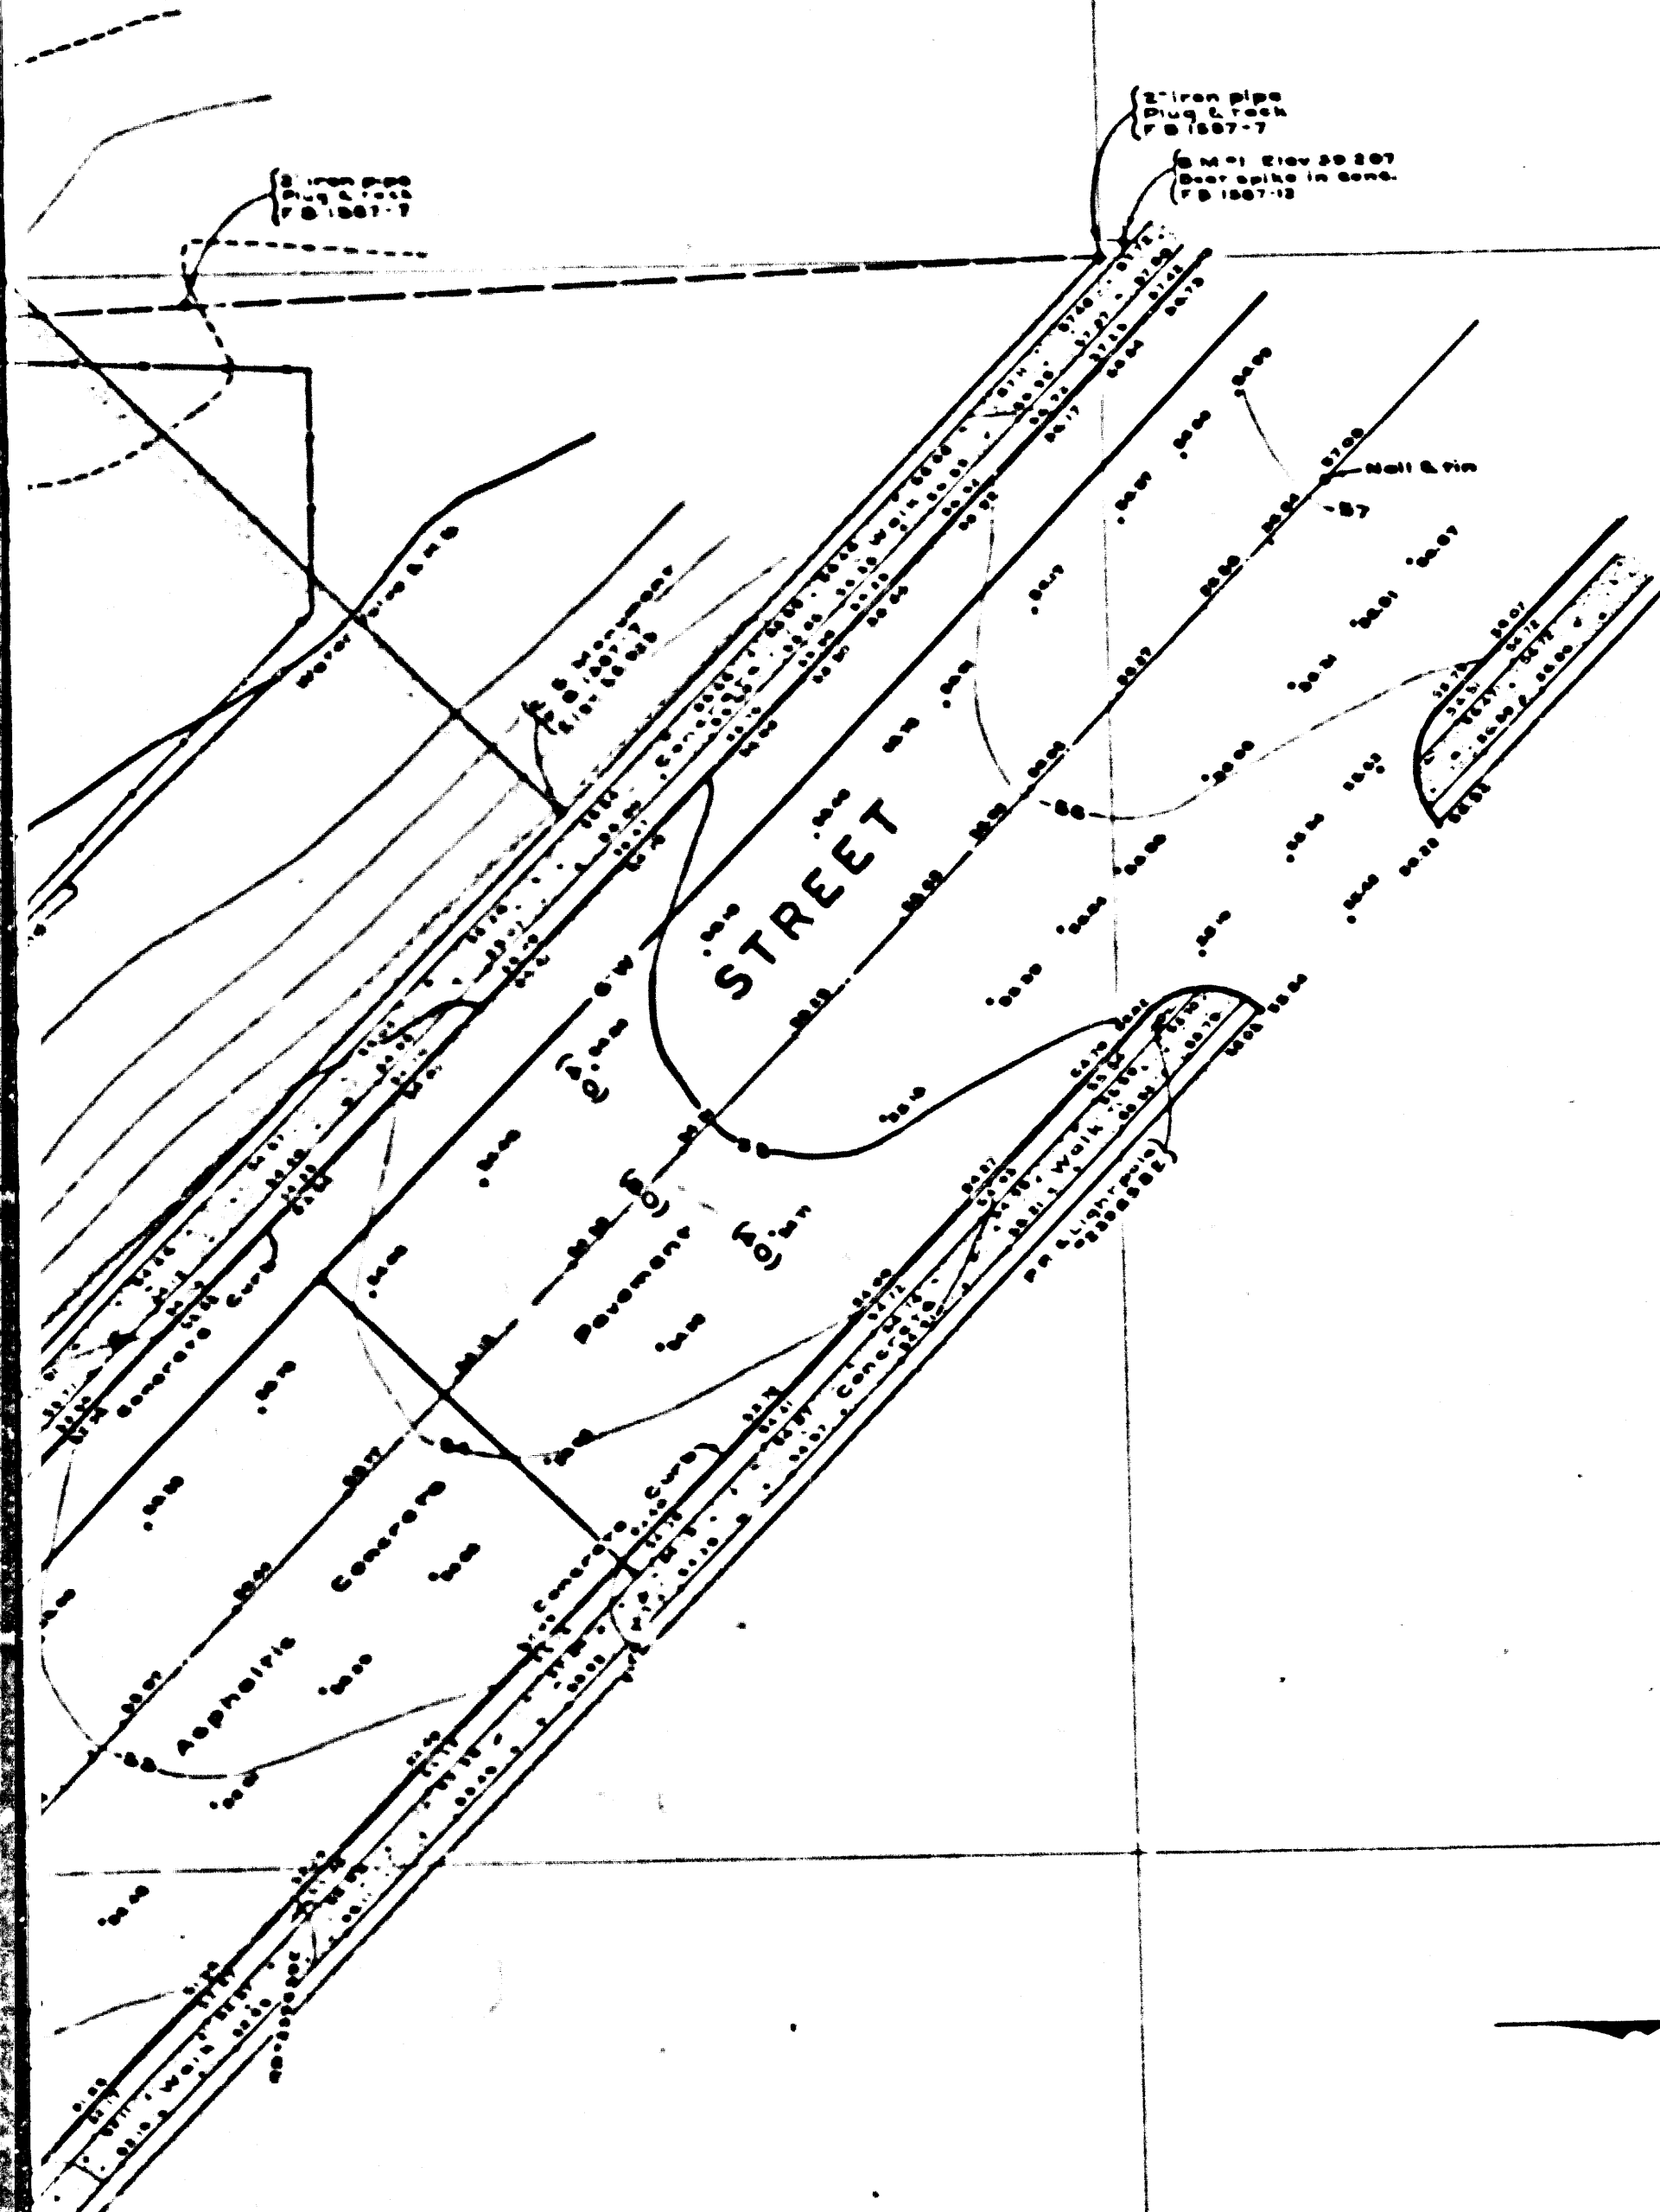


MARGINAL MAP
SHOWING
TOPOGRAPHY

SCALE: 1 INCH = 20 FT.


FIELD WORK BY D. S. WALTERMIRE
OFFICE WORK BY R. E. SNYDER
CHECKED BY W. G. VAN DEREN
PLANE TABLE SHEET E-336

DATUM - MEAN SEA LEVEL

ELEVATION SHOWN HEREON ARE BASED ON THE 1946
ADJUSTMENT OF U.S.C. & G.S. BM TIDAL '2-1936' (U.S. 3768)

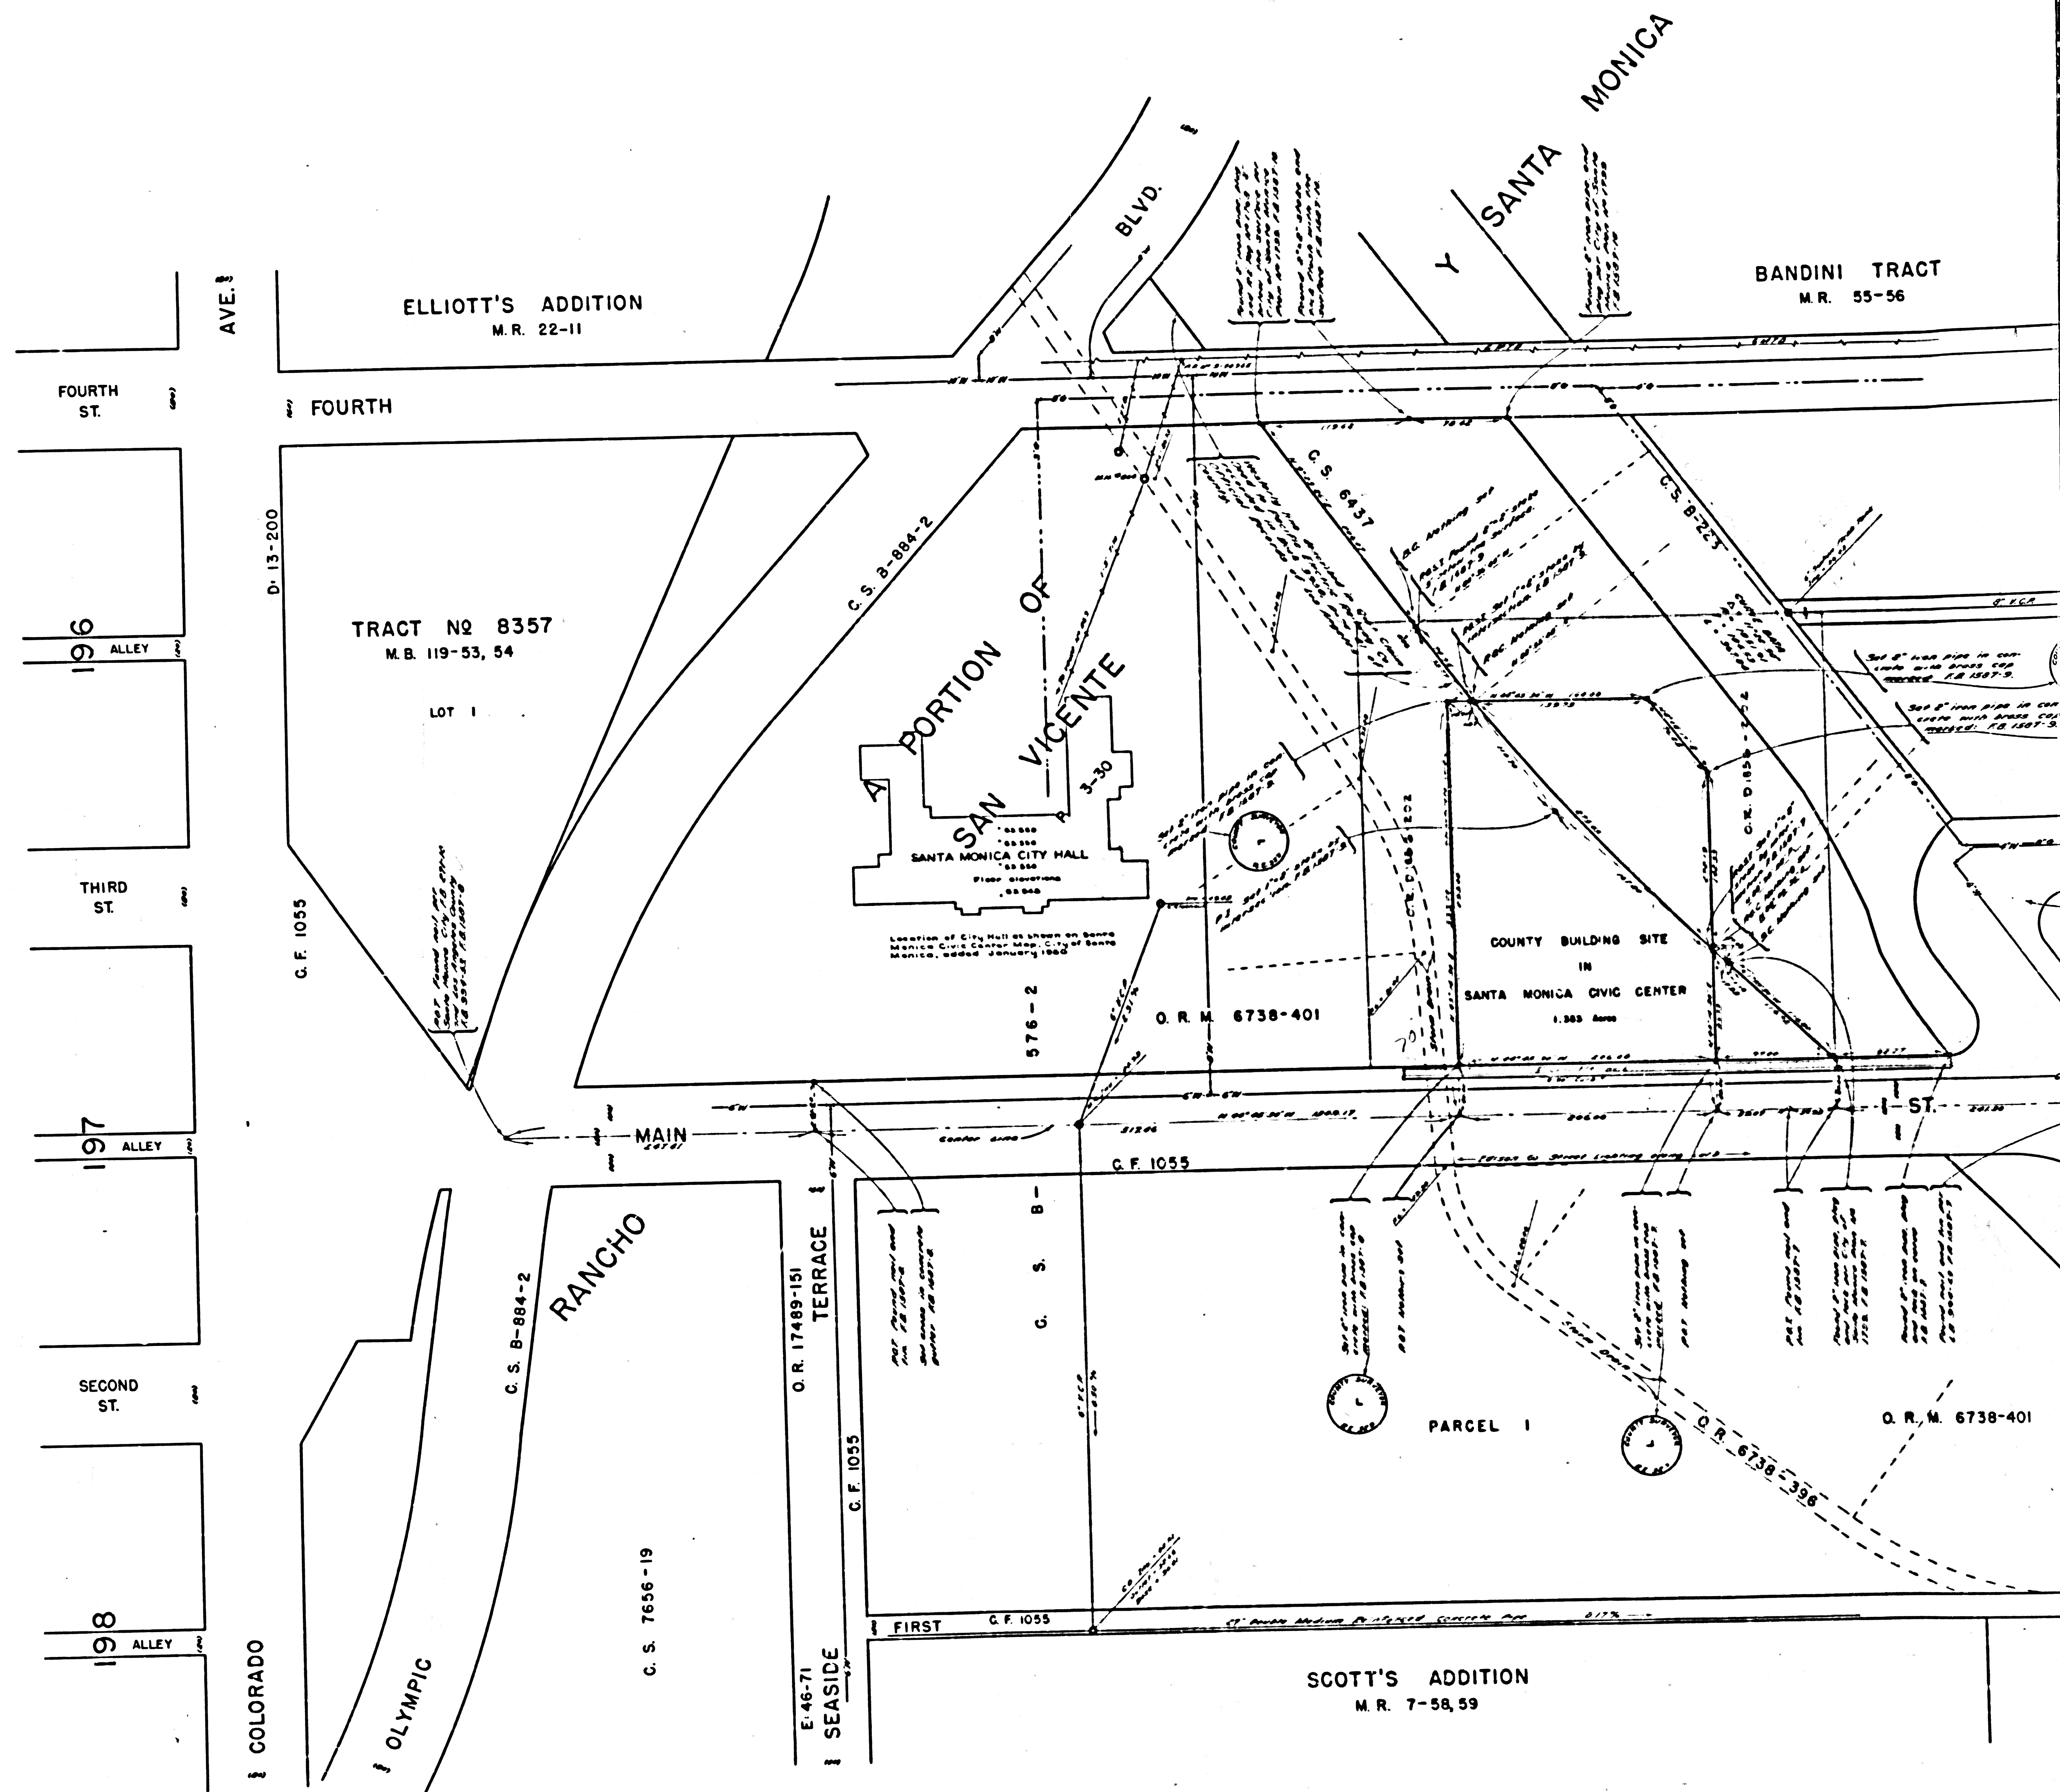

COUNTY SURVEYORS MAP NO. B-5514

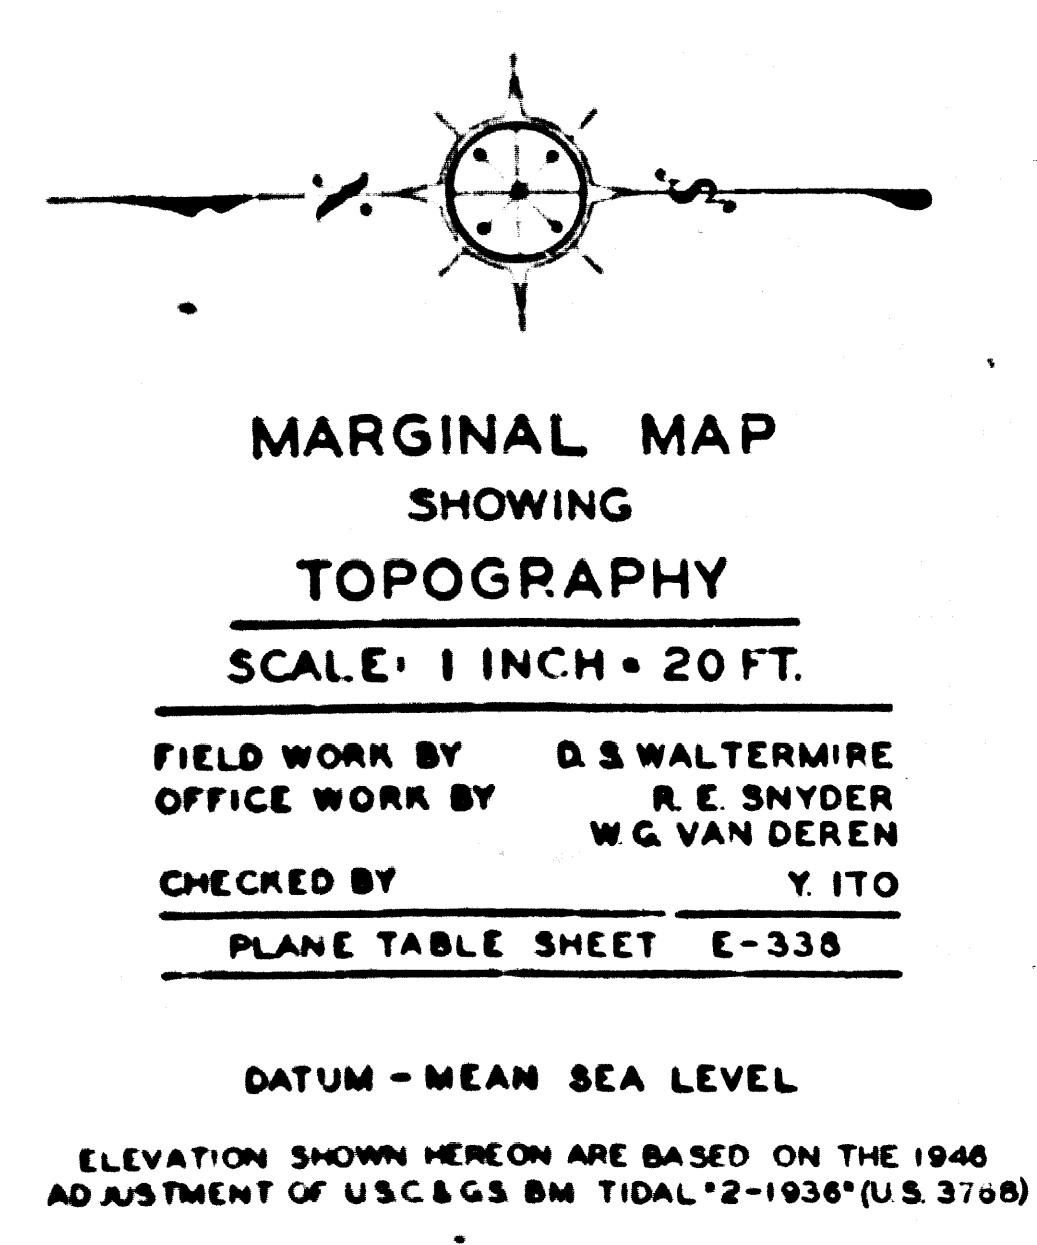

CSB-2215
A3 of A3