
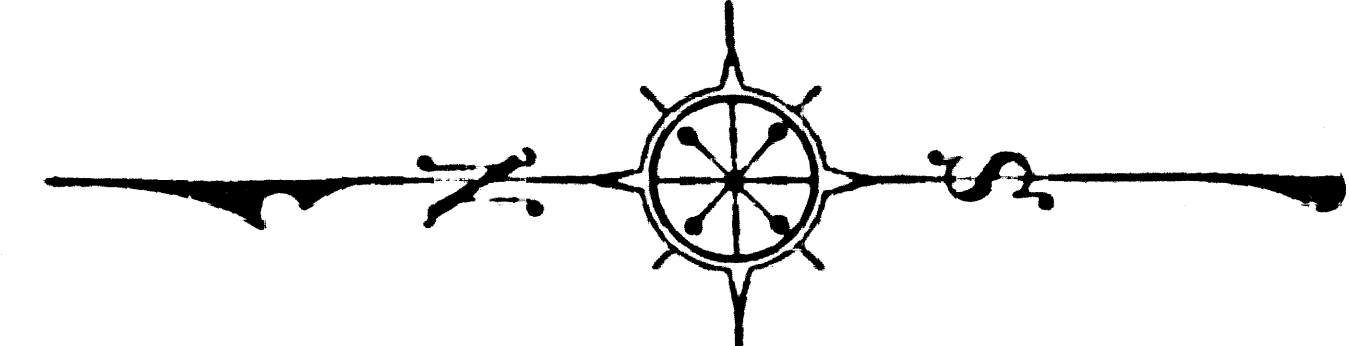


LOT-H
PALOS VERDES


545
F. 506
608 : CS 1084-1,2
3134

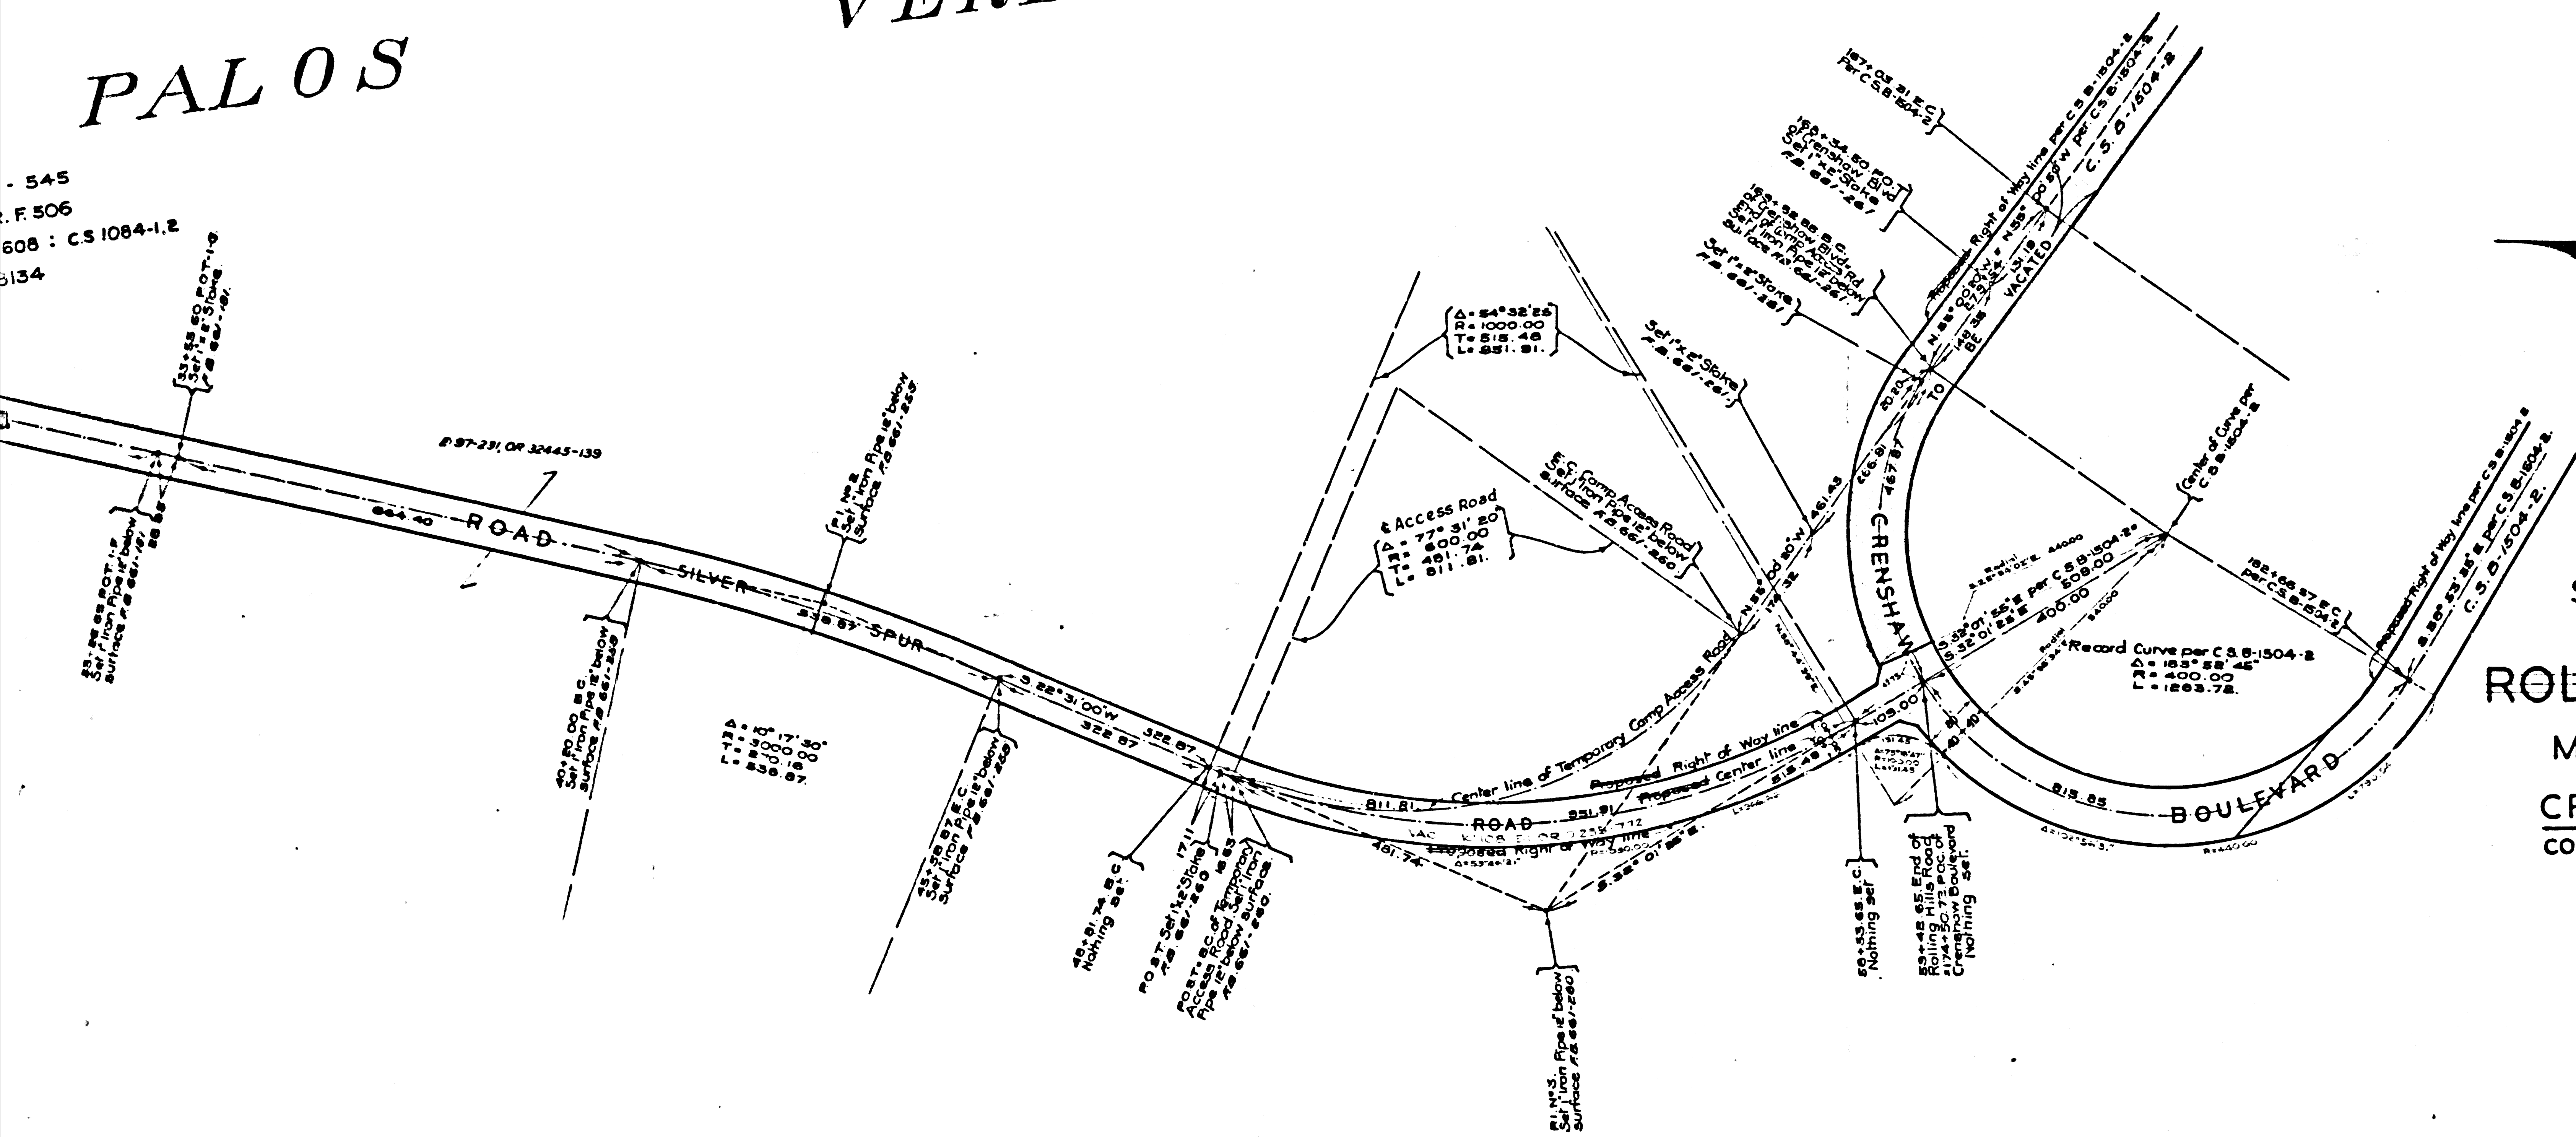

SILVER SPUR ROAD
COUNTY OF LOS ANGELES
MAP OF
ROLLING HILLS ROAD
FROM
MONTMALAGA DRIVE
TO
CRENSHAW BOULEVARD
COUNTY SURVEYORS MAP N^oB-2219
SCALE - 1 INCH = 100 FT

JOB NUMBER - 0651
C. E. ARNOLD - COUNTY SURVEYOR
SURVEYED 1 SEPT. - DEC. 1949.
SURVEYED ON REQUEST OF THE ROAD
COMMISSIONER UNDER 35,79, ORD. 4099
BY LETTER DATED - SEPT - 14, 1949.
BEARINGS ARE BASED ON THE BEARING OF
MONTMALAGA DRIVE AS SHOWN ON CS 84334.
F. B. 601-171-270
FIELD WORK BY E. H. BLANCHARD
OFFICE WORK BY H. M. HIGGINS.
CHECKED BY K. R. McPHERSON.

INDEX-27

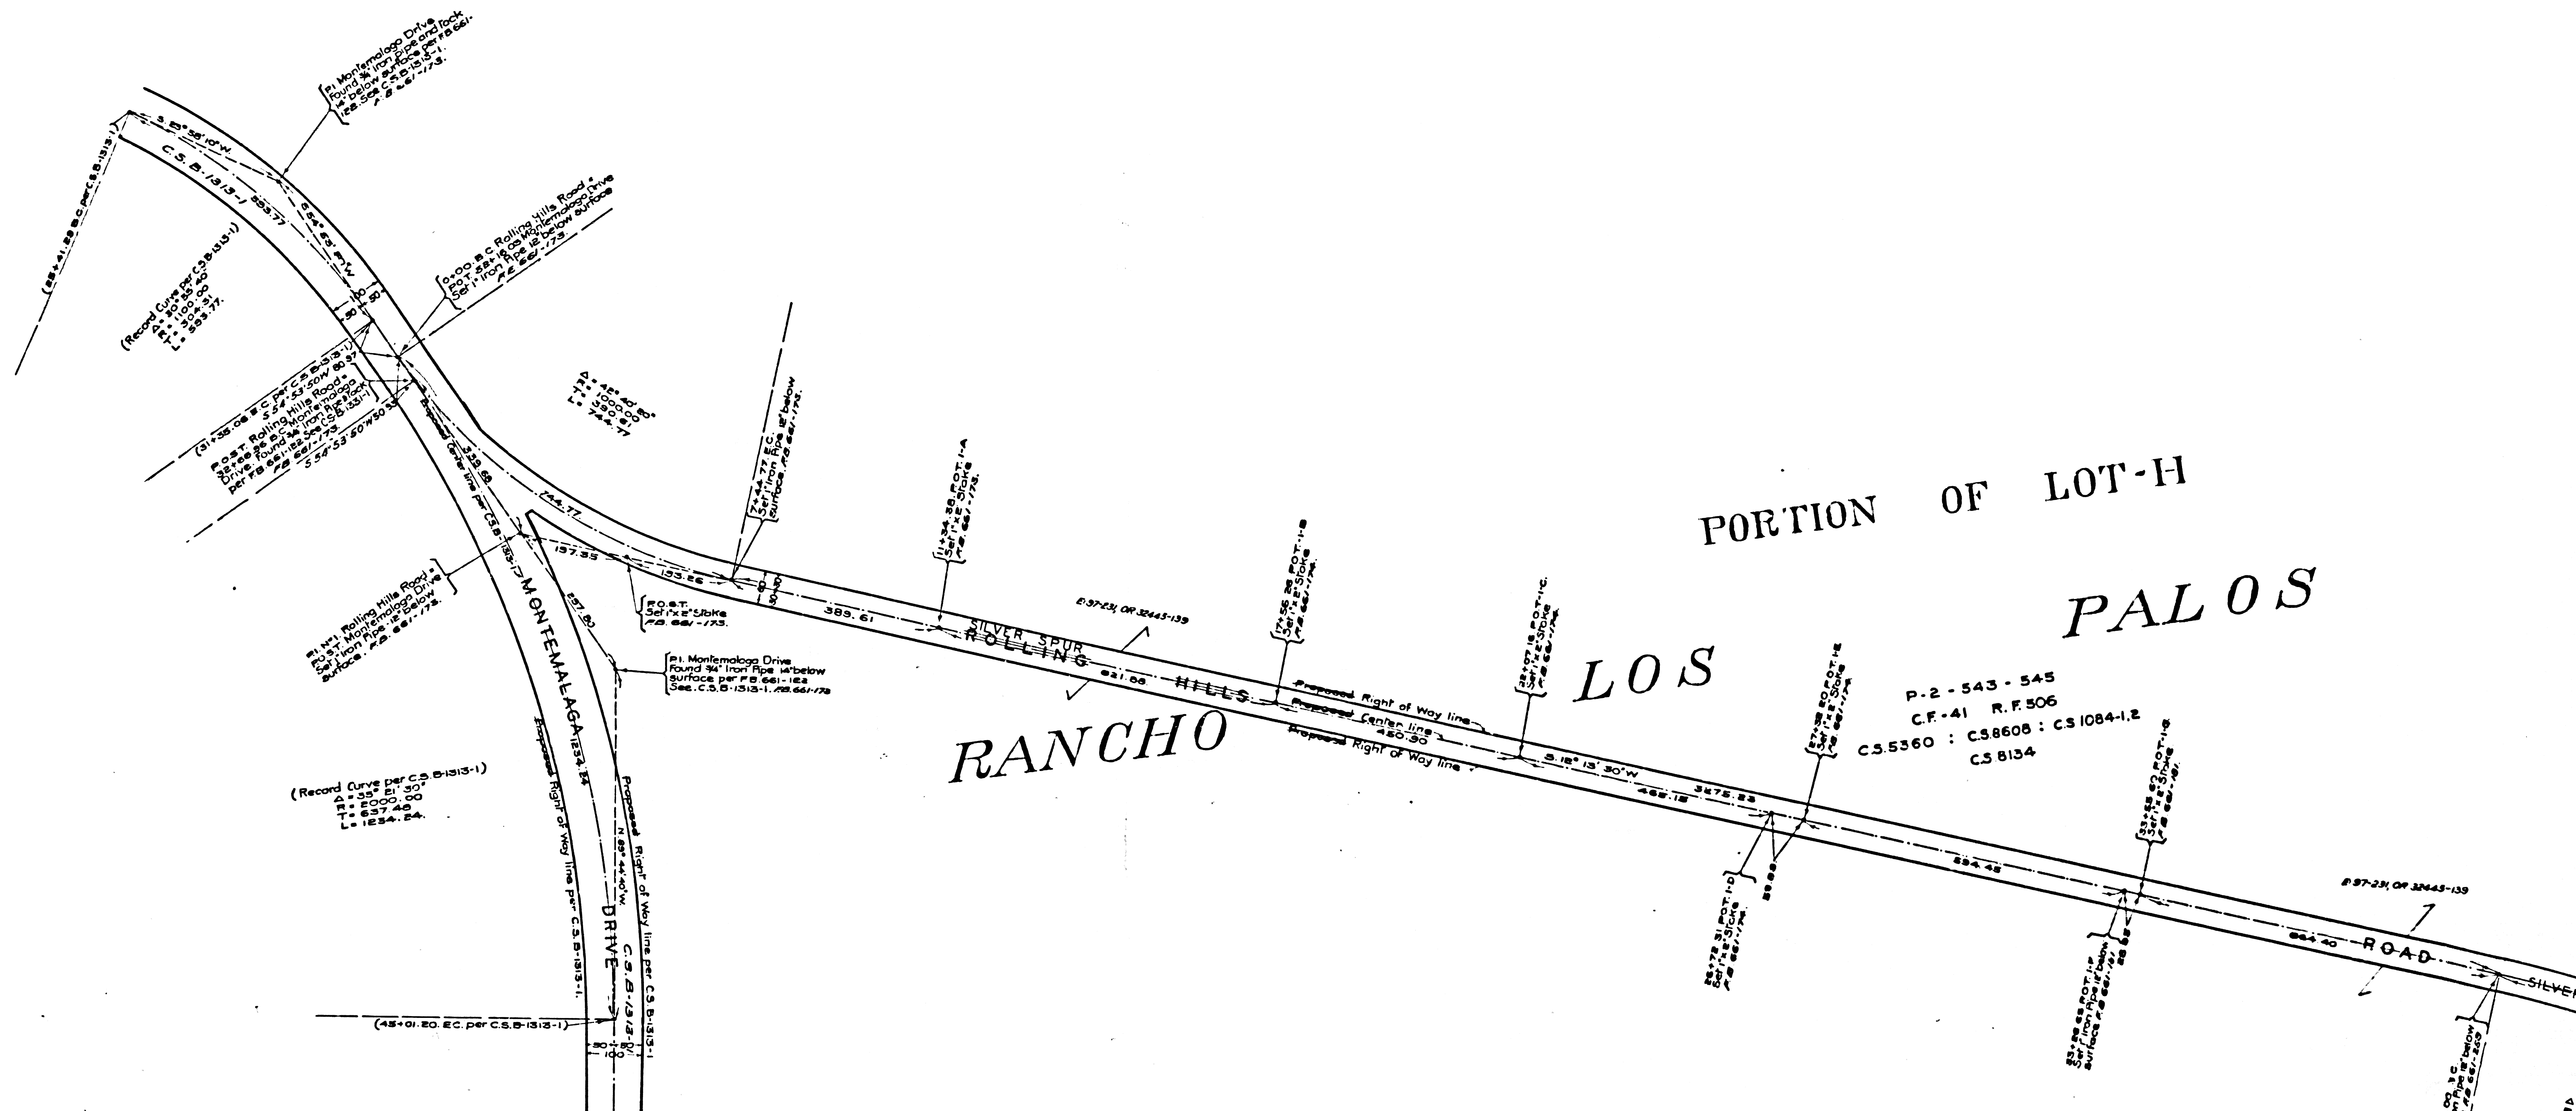

PORTION OF LOT-H
PALOS

RANCHO

LOS

P-2-543-545
C.F.-41 R.F.506
C.S.5360 : C.S.8608 : C.S.1084-1,2
C.S.8134