


COUNTY OF LOS ANGELES  
 TOPOGRAPHIC MAP OF  
**VALLEYDALE PARK**  
 COUNTY SURVEYORS MAP NO. B-2228  
 SHEET NO. 2 OF 2 SHEETS  
 SCALE - 1 INCH = 20 FT.  
 JOB NUMBER 005478  
 WILLIAM J. FOX COUNTY ENGINEER  
 SURVEYED MARCH 1955  
 SURVEYED ON REQUEST OF THE  
 SUPERINTENDENT OF PARKS & RECREATION  
 UNDER SEC. 78, ORD. 4099, BY LETTER  
 DATED MAY 10, 1954  
 BEARINGS ARE BASED ON THE BEARING OF  
 GLADSTONE AVE. AS SHOWN ON C.S.B. 481-1  
 F.B. 1595  
 PLANE TABLE SHEETS G-478 G-479  
 FIELD WORK BY..... R. D. ANDERSON  
 OFFICE WORK BY..... R. M. WILLETTS  
 J. A. PATTON  
 J. C. MILLER  
 CHECKED BY..... D. J. WONG  
 DATUM - MEAN SEA LEVEL  
 ELEVATIONS SHOWN HEREON ARE BASED ON THE 1934 U.S. C&G.S.  
 ADJUSTMENT OF U.S. C&G.S. B.M. #L-35-1923 (U.S. 2M)  
 FOR BOUNDARY SURVEY - SEE C.S.B. 2228-1  
 THIS MAP FILED OCTOBER 1955  
 JOHN A. LAMBIE COUNTY ENGINEER  
 Topography revised 3-11-59 by L. W. D. Under J.N. 005478  
 Revised 1-1-62 by L. W. D.

CSB-2228-2  
 A1 OF A2

SHEET NO 5 OF 5 SHEETS  
CONTRACT NO. 2000-2 MAP NO. B-5558

SHEET NO 5 OF 5 SHEETS  
CONTRACT NO. 2000-2 MAP NO. B-5558

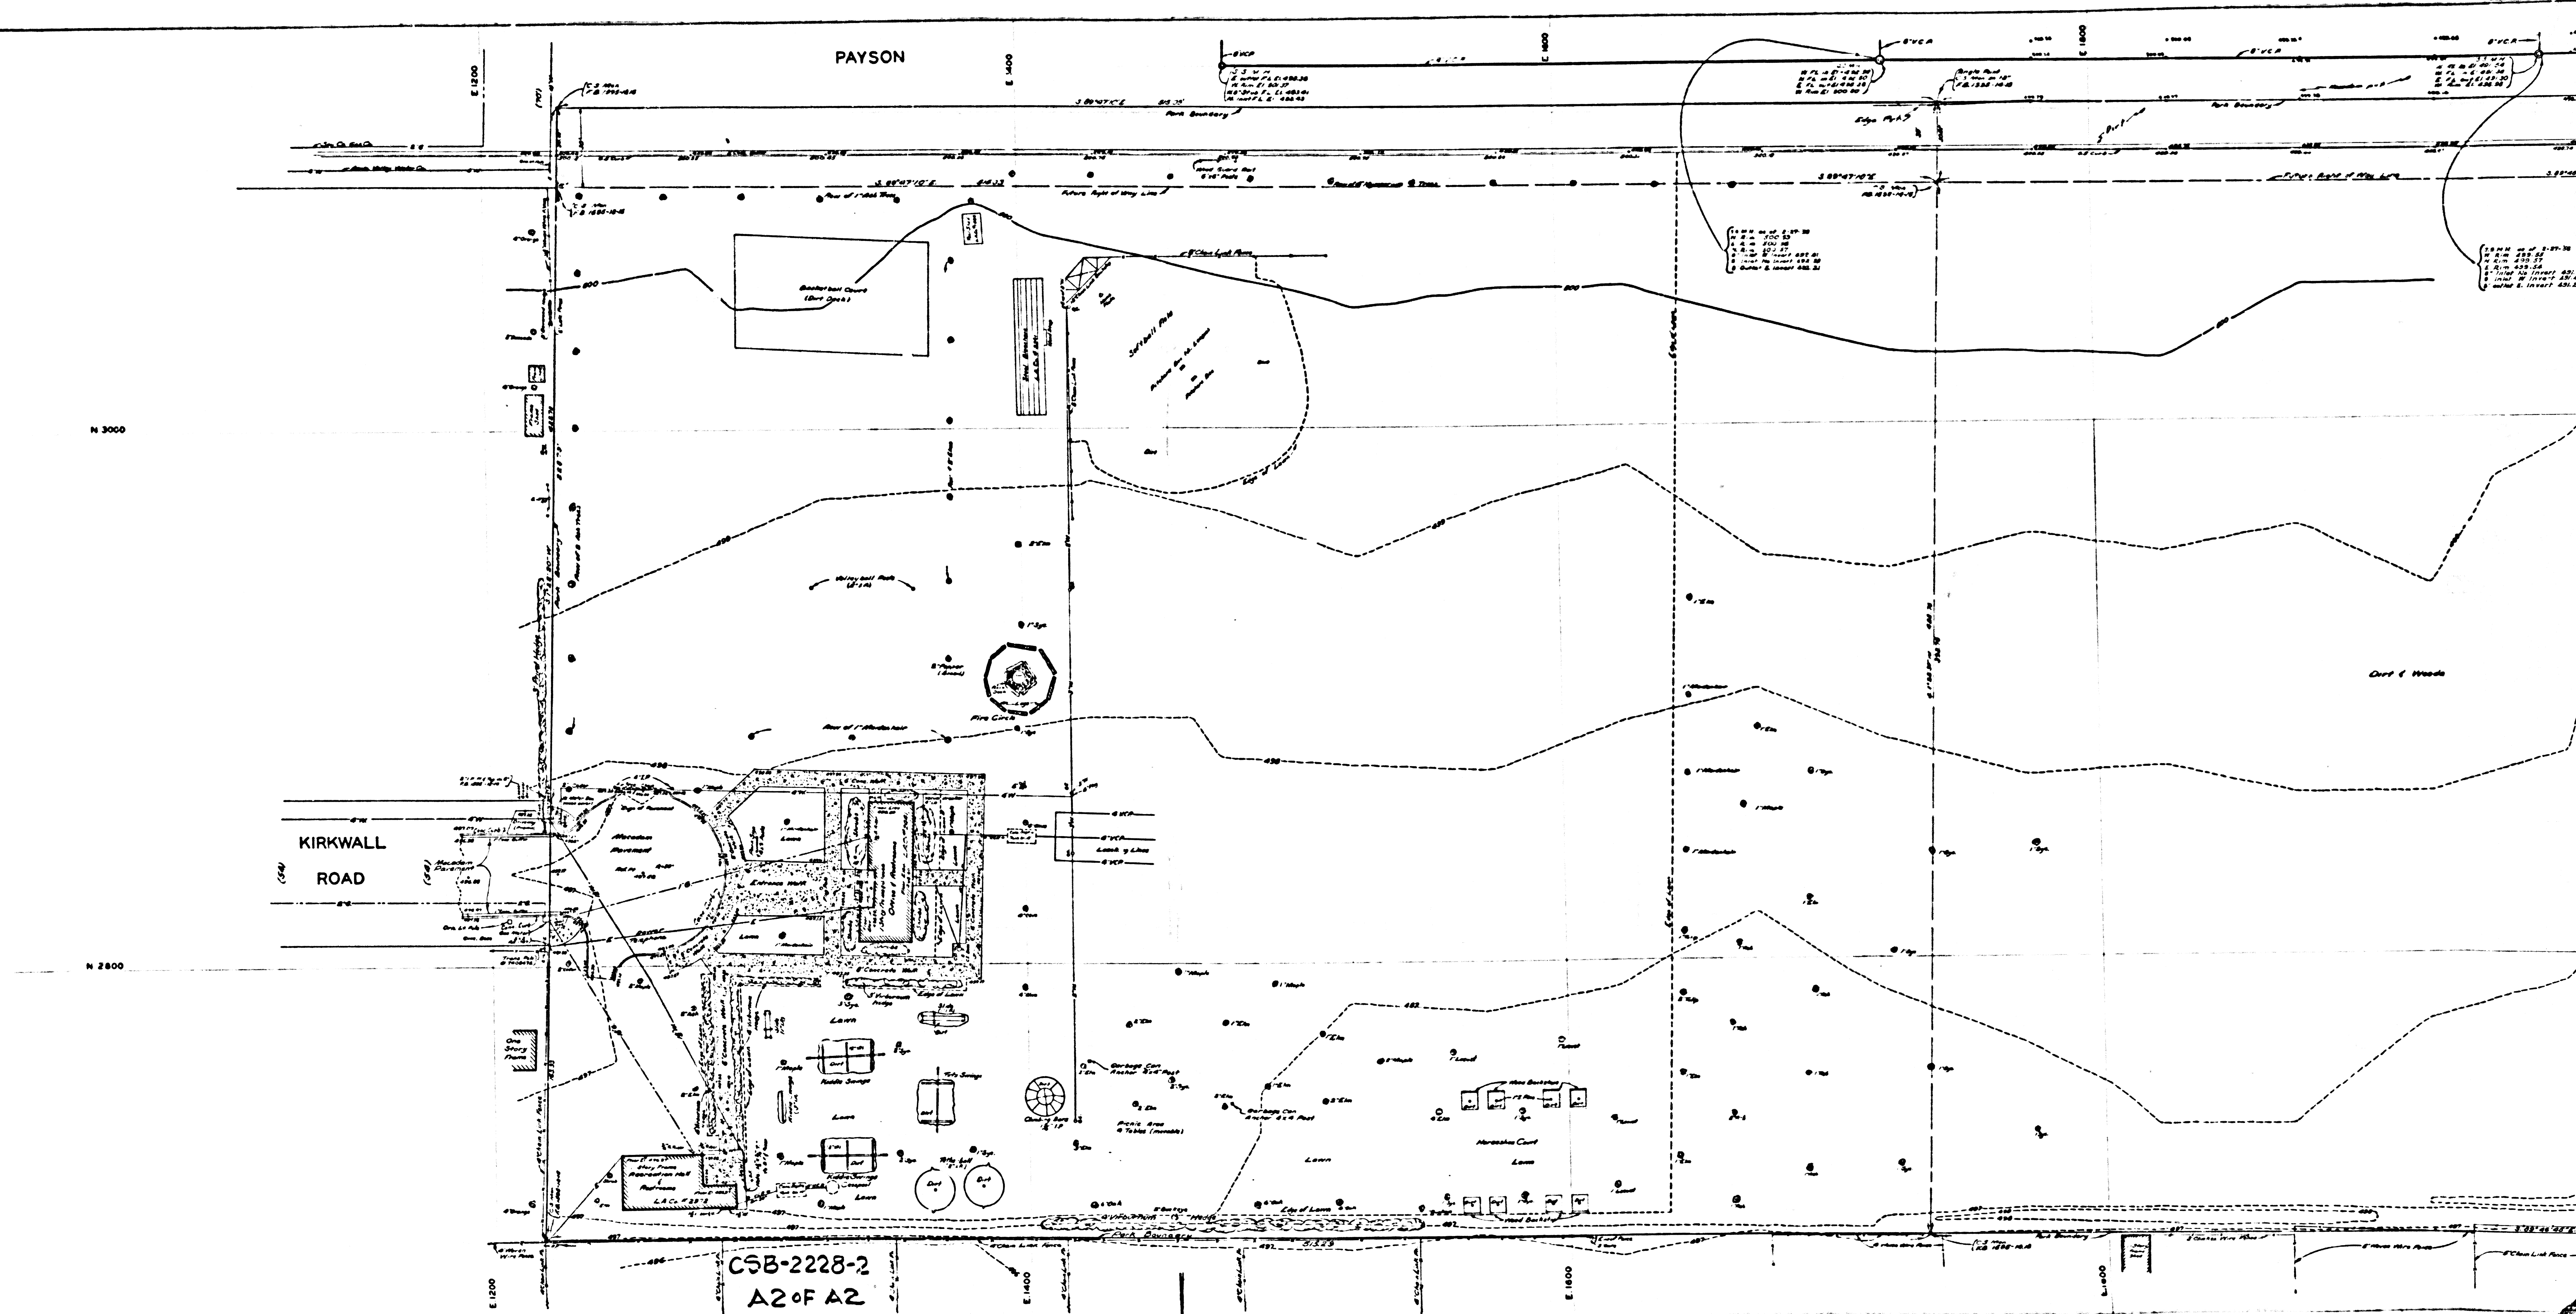

CSB-2228-2  
A2 of A2