


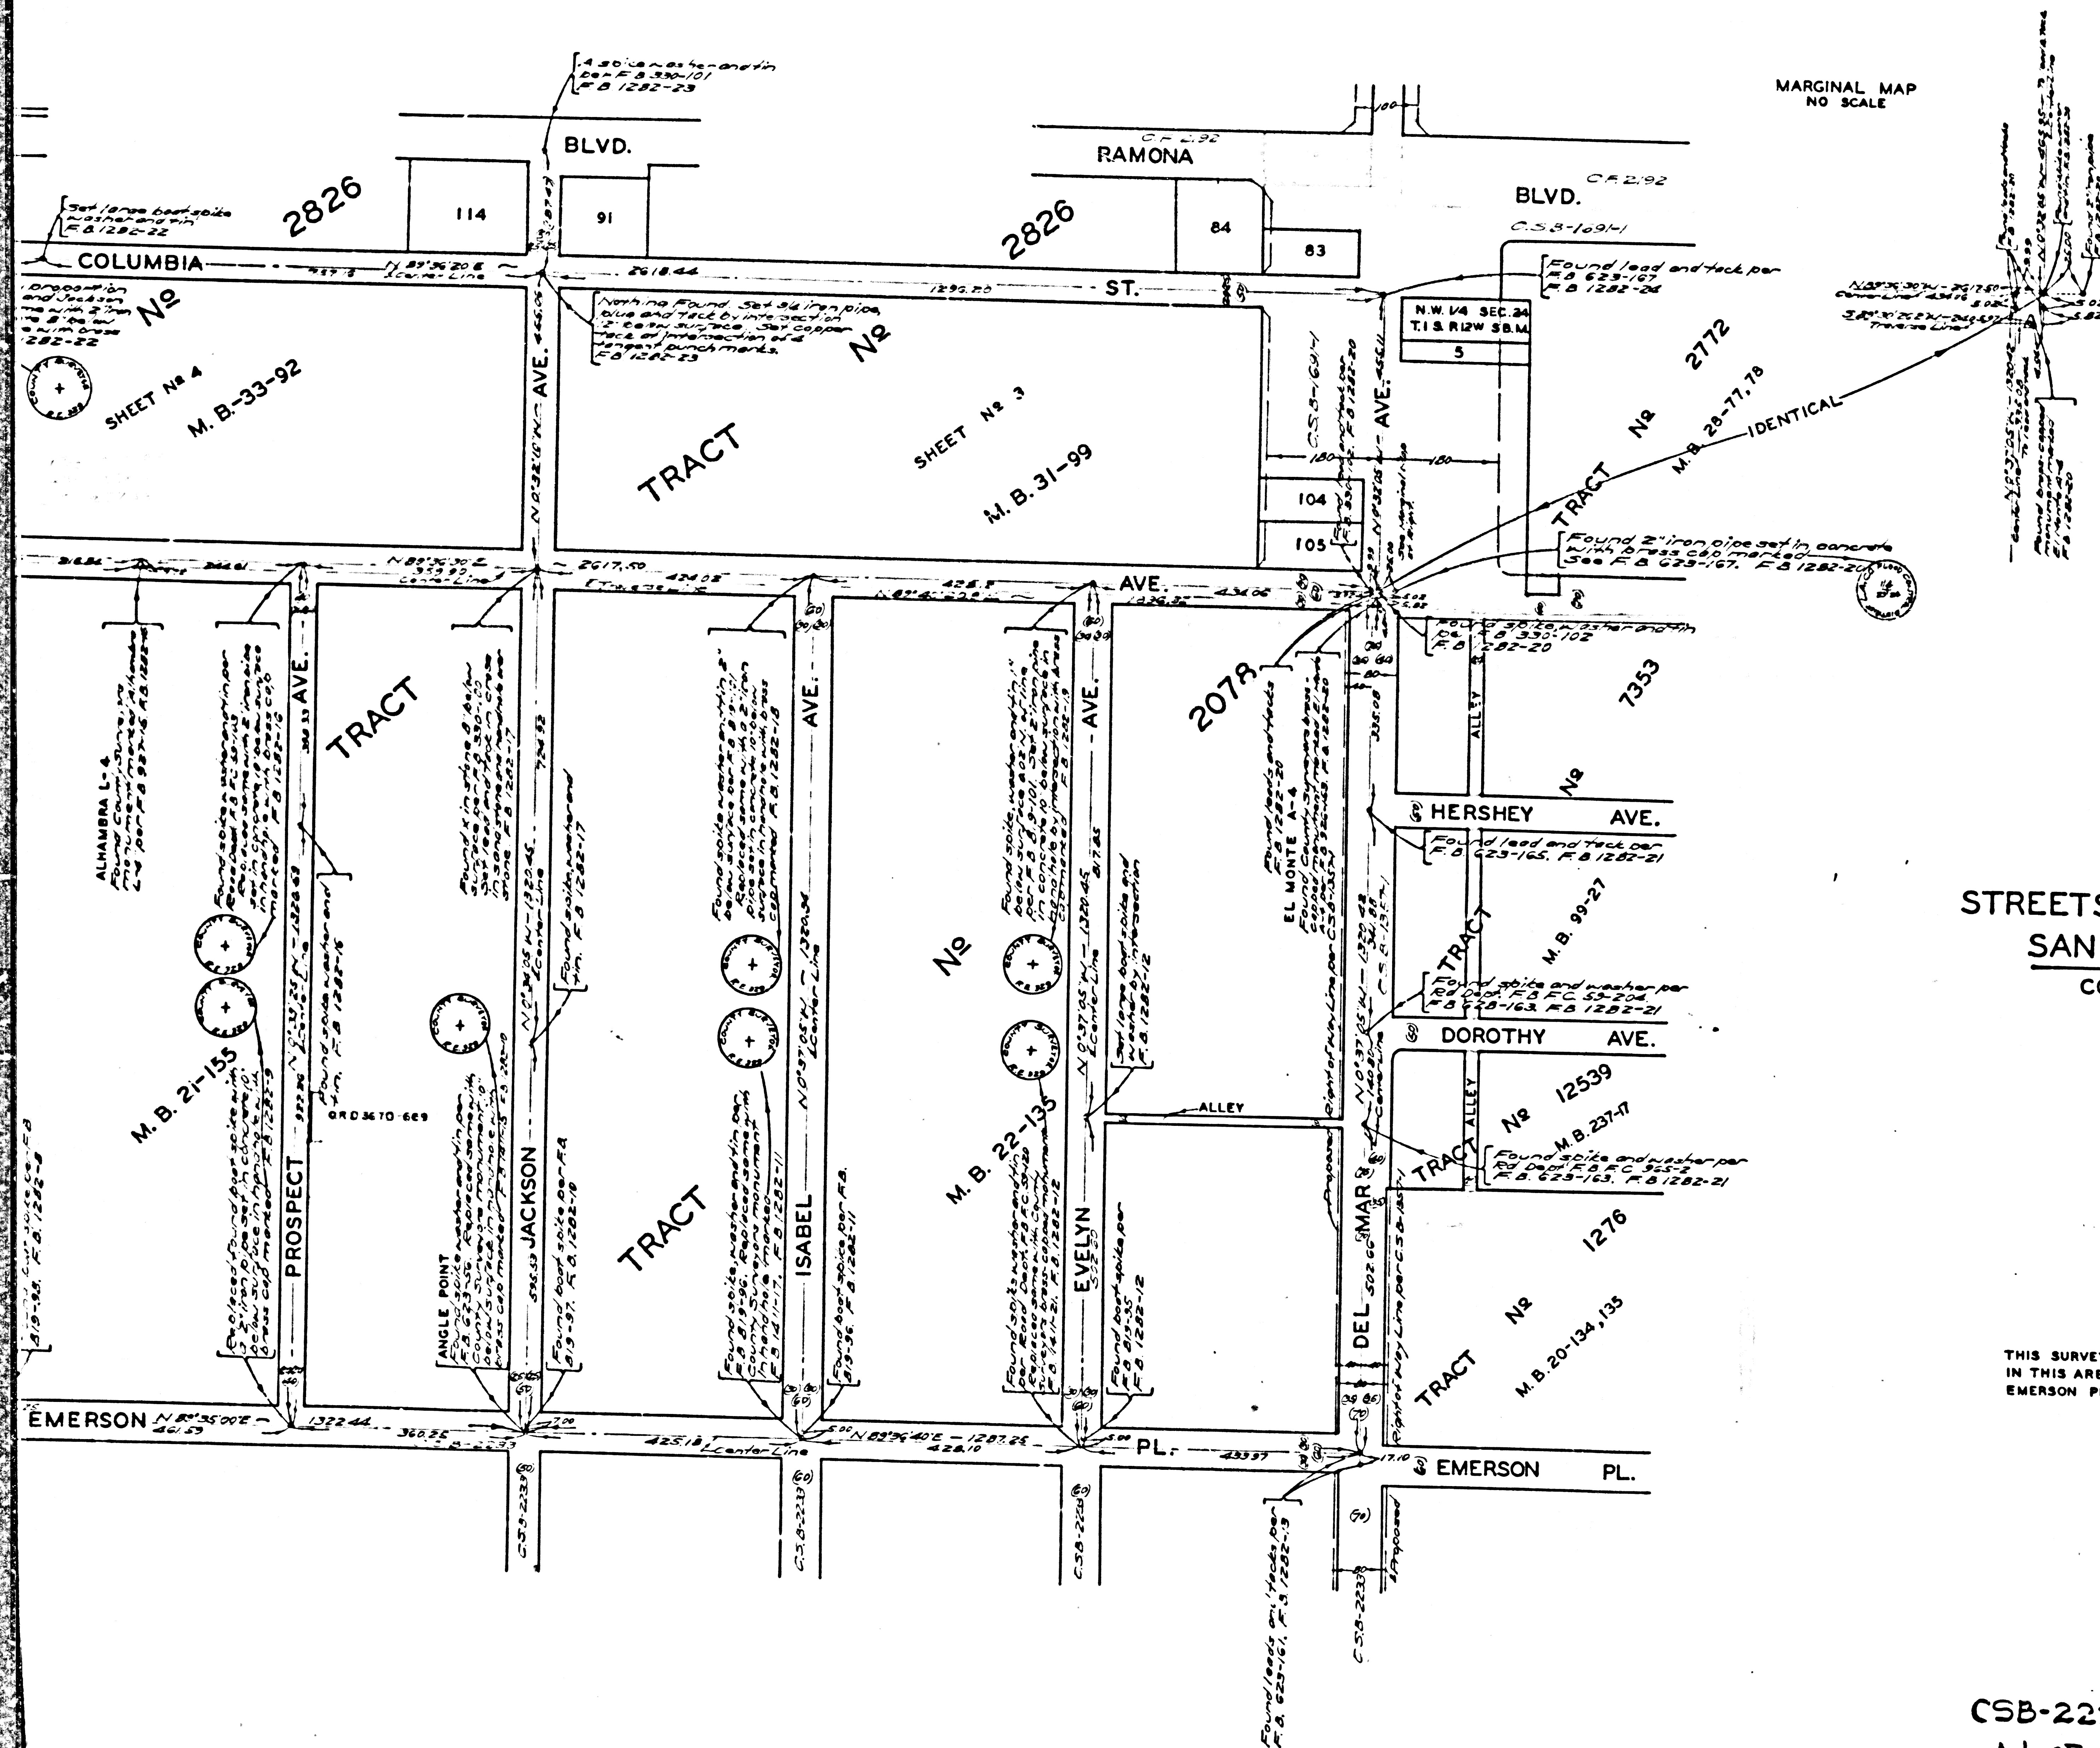

COUNTY OF LOS ANGELES  
MAP OF  
STREETS IN THE EMERSON PLACE  
SANITARY SEWER DISTRICT

COUNTY SURVEYORS MAP NO. B-2232  
SCALE: 1 INCH = 100 FT.

JOB NUMBER 6351

C. E. ARNOLD - COUNTY SURVEYOR  
SURVEYED - JULY, 1947

SURVEYED UNDER INSTRUCTIONS OF THE  
BOARD OF SUPERVISORS PER ORDER DATED  
FEB. 26, 1947

BEARINGS ARE BASED ON THE CALIFORNIA  
COORDINATE SYSTEM, ZONE 7, PER CHAPTER  
1307, STATUTES 1947. SEE C.S. 9423

F.B. 1282-3-24

FIELD WORK BY . . . . . C.V. CRUMLEY  
OFFICE WORK BY . . . . . C.W. COX  
CHECKED BY . . . . . S.H. MILLER

INDEX 44

THIS SURVEY MADE TO ESTABLISH CENTER LINES ON THE STREETS  
IN THIS AREA PRELIMINARY TO CONSTRUCTION OF SEWERS IN THE  
EMERSON PLACE SANITARY SEWER DISTRICT. (C. 1. JOB NO. 1195)

CSB-2232  
A1 OF A2



