

LOCK B
CANADA

TRACT NO. 7388


M. B. 106-51

PORTION OF
LOT 4
BLOCK B
M. R. 9-574-575

EVELYN ST.

TRACT


NO. 7444
M. B. 81-14-15

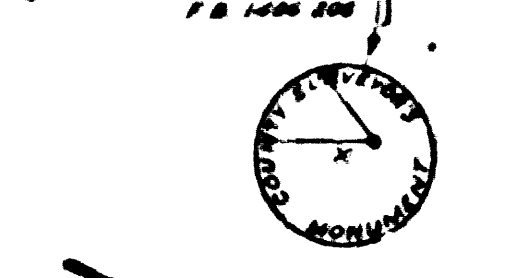

ROSEMONT

ENCINAL AVE.


PORTION OF
LOT 8
BLOCK B
CRESCENTA CANADA
M. R. 5-574-575

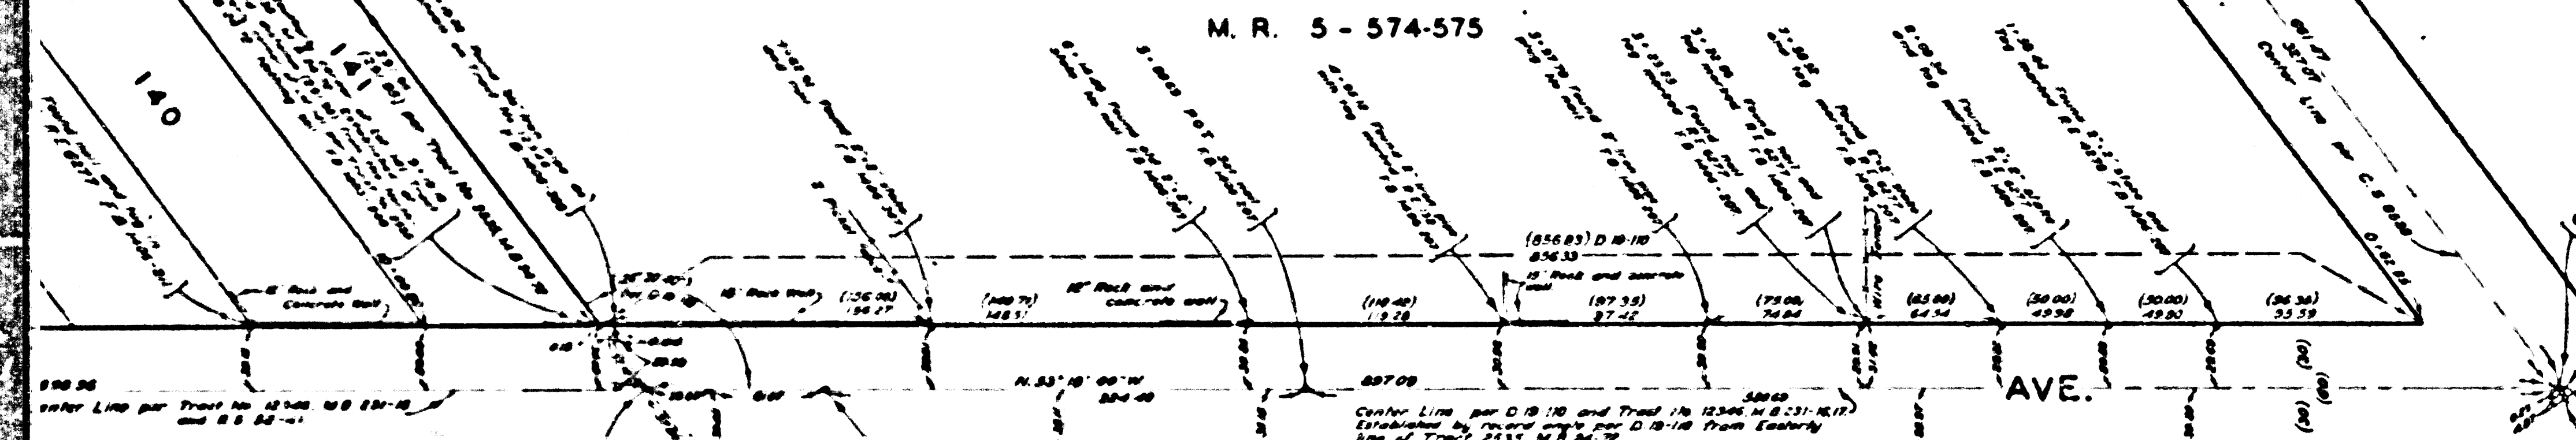


NO. 12346

TRACT

M. B. 231-16-17

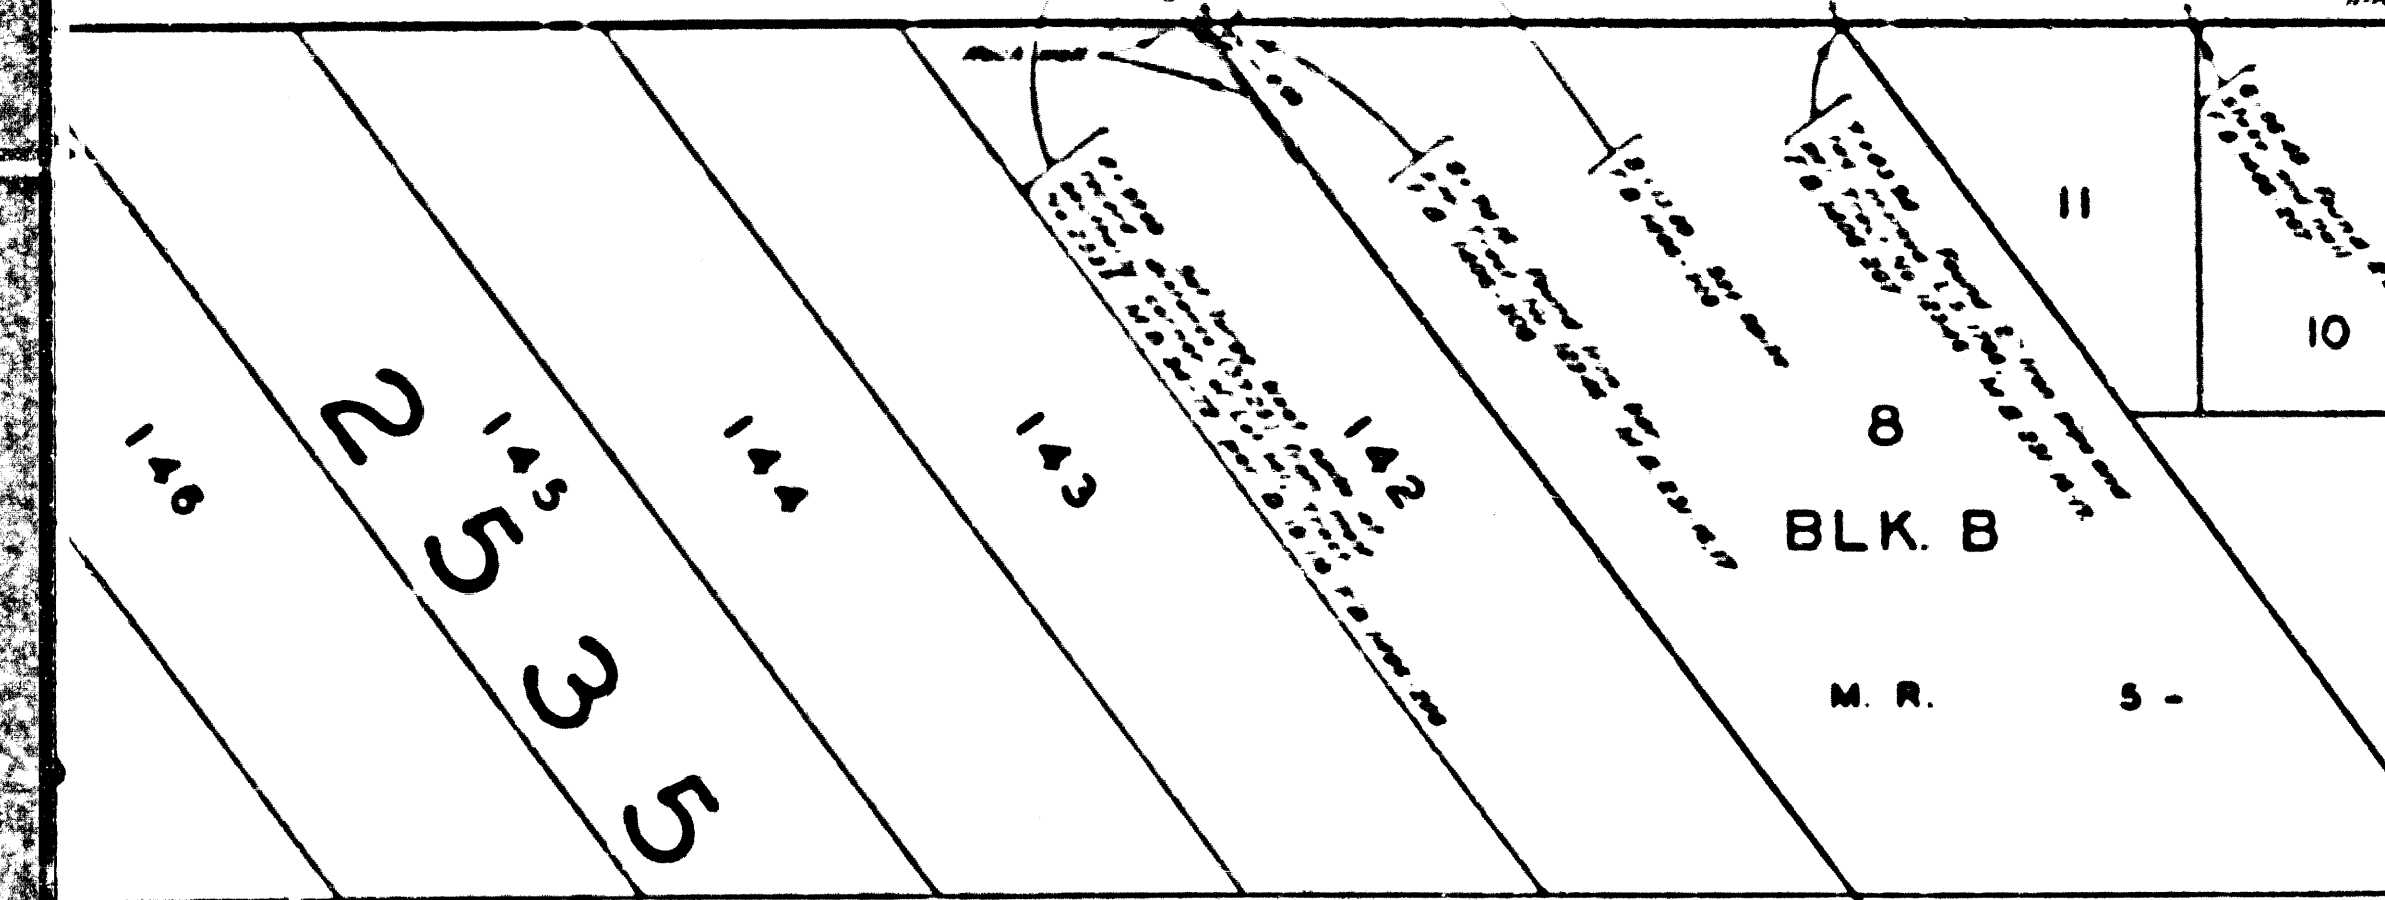

FAIRWAY AVE.

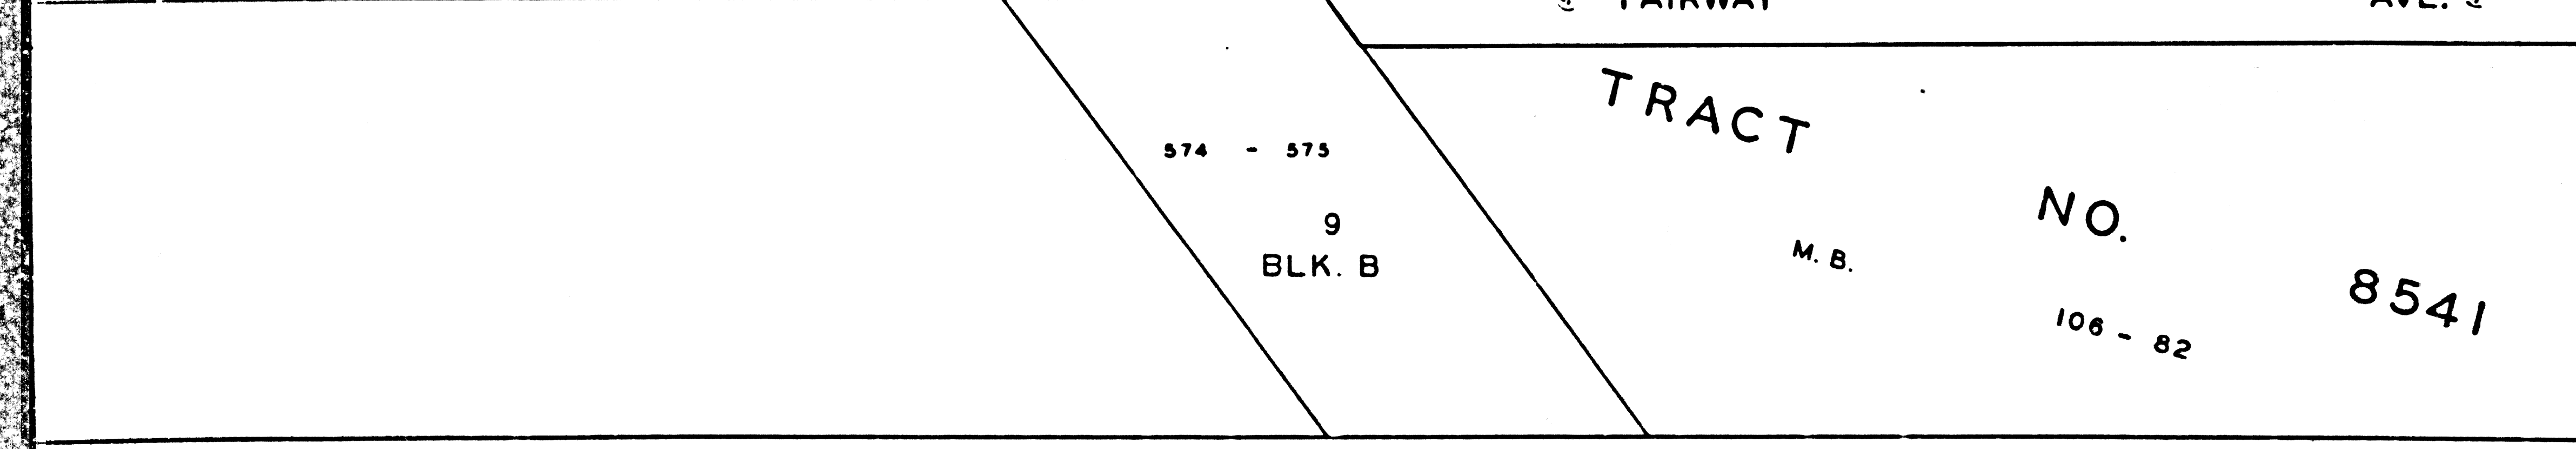

NO. 8541
M. B. 106-82

MONTROSE

AVE.

CSB-2236
A1 OF A2

COUNTY OF LOS ANGELES
MAP OF
MAYFIELD AVENUE
FROM
ROSEMONT AVENUE
TO
LA CRESCENTA AVENUE
COUNTY SURVEYORS MAP NO. B-2236
SCALE: 1 INCH = 50 FT.

JOB NUMBER 8577

C.E. ARNOLD - COUNTY SURVEYOR
SURVEYED OCTOBER 1949

SURVEYED UNDER INSTRUCTIONS OF THE
BOARD OF SUPERVISORS PER ORDER DATED
SEPTEMBER 6, 1949


INDEX-51 BEARINGS ARE BASED ON THE BEARING OF
ROSEMONT AVENUE PER C.S. 8554

F.B. 1406-201213

FIELD WORK R.L. WILLEY
OFFICE WORK D.J. STELMA
CHECKED BY D.M. FINLEY

COPYRIGHT SURVEYOR MAP NO. B-5338

COPYRIGHT SURVEYOR MAP NO. B-5338

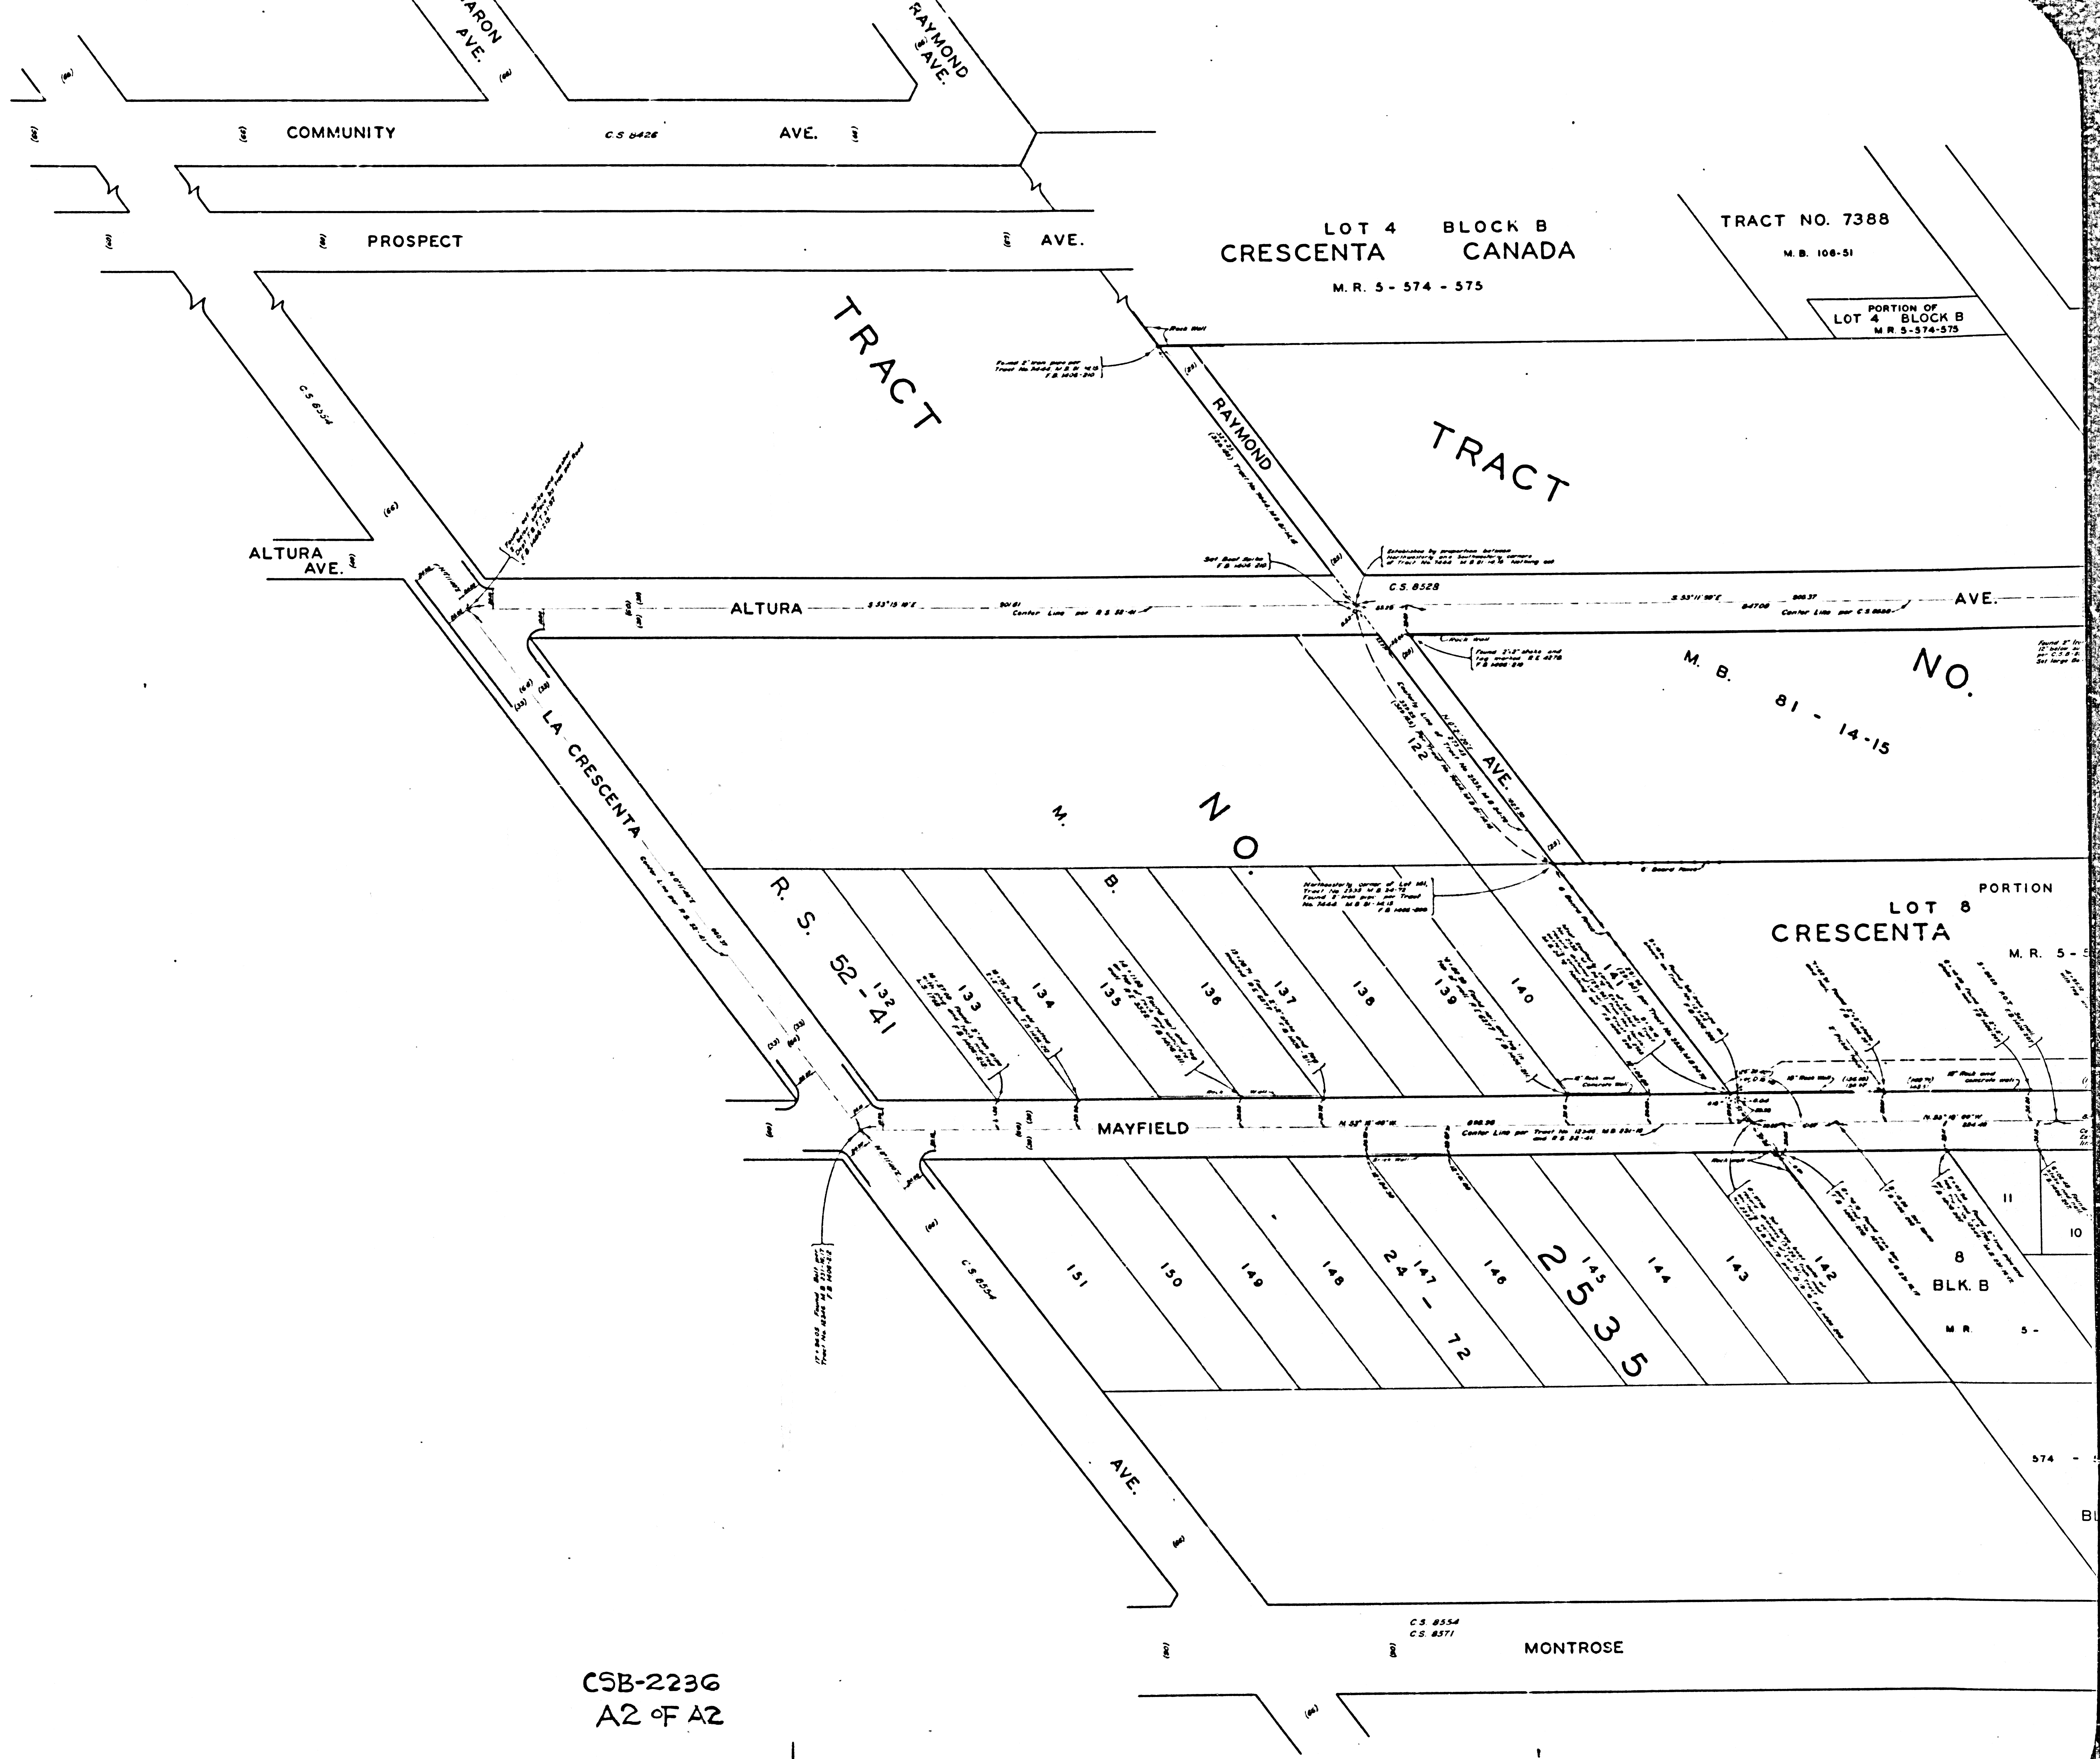

CSB-2236
A2 OF A2

C.S. 8554
C.S. 8571
MONTROSE