
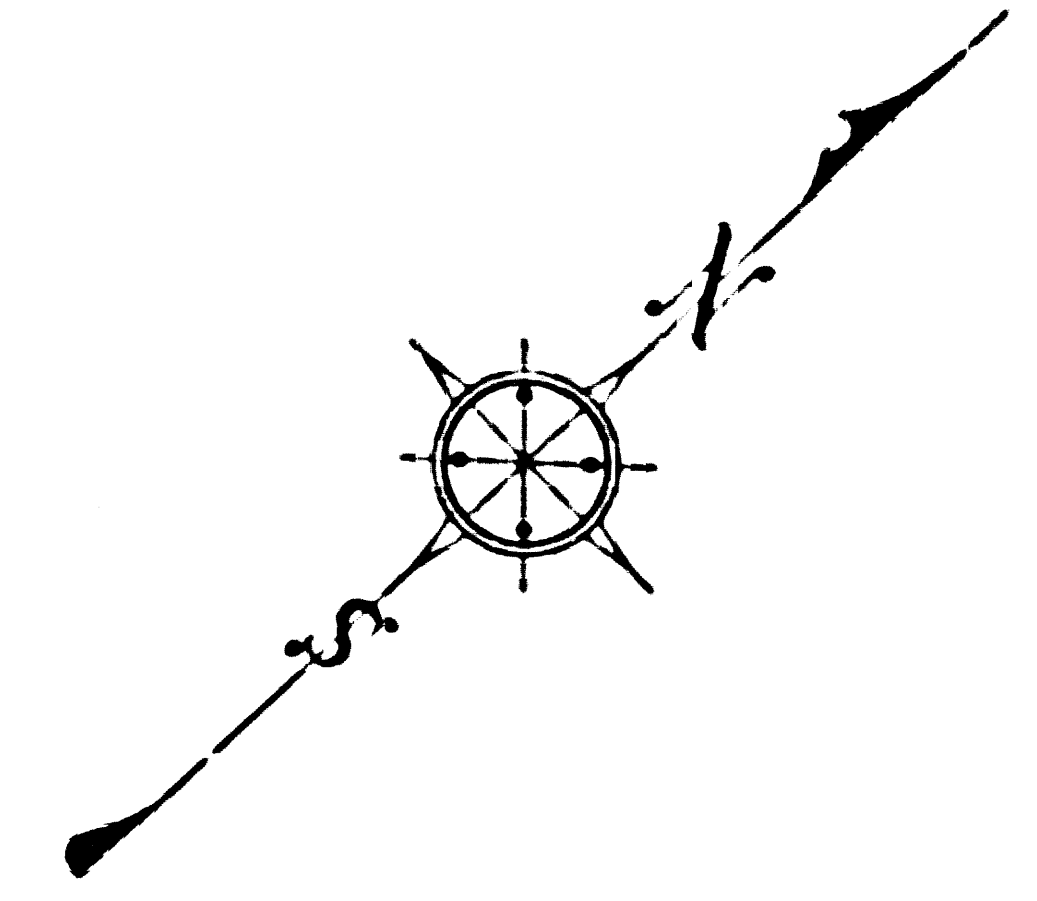


1555-B 54 9AM 280Y3V8U2 YTHU02

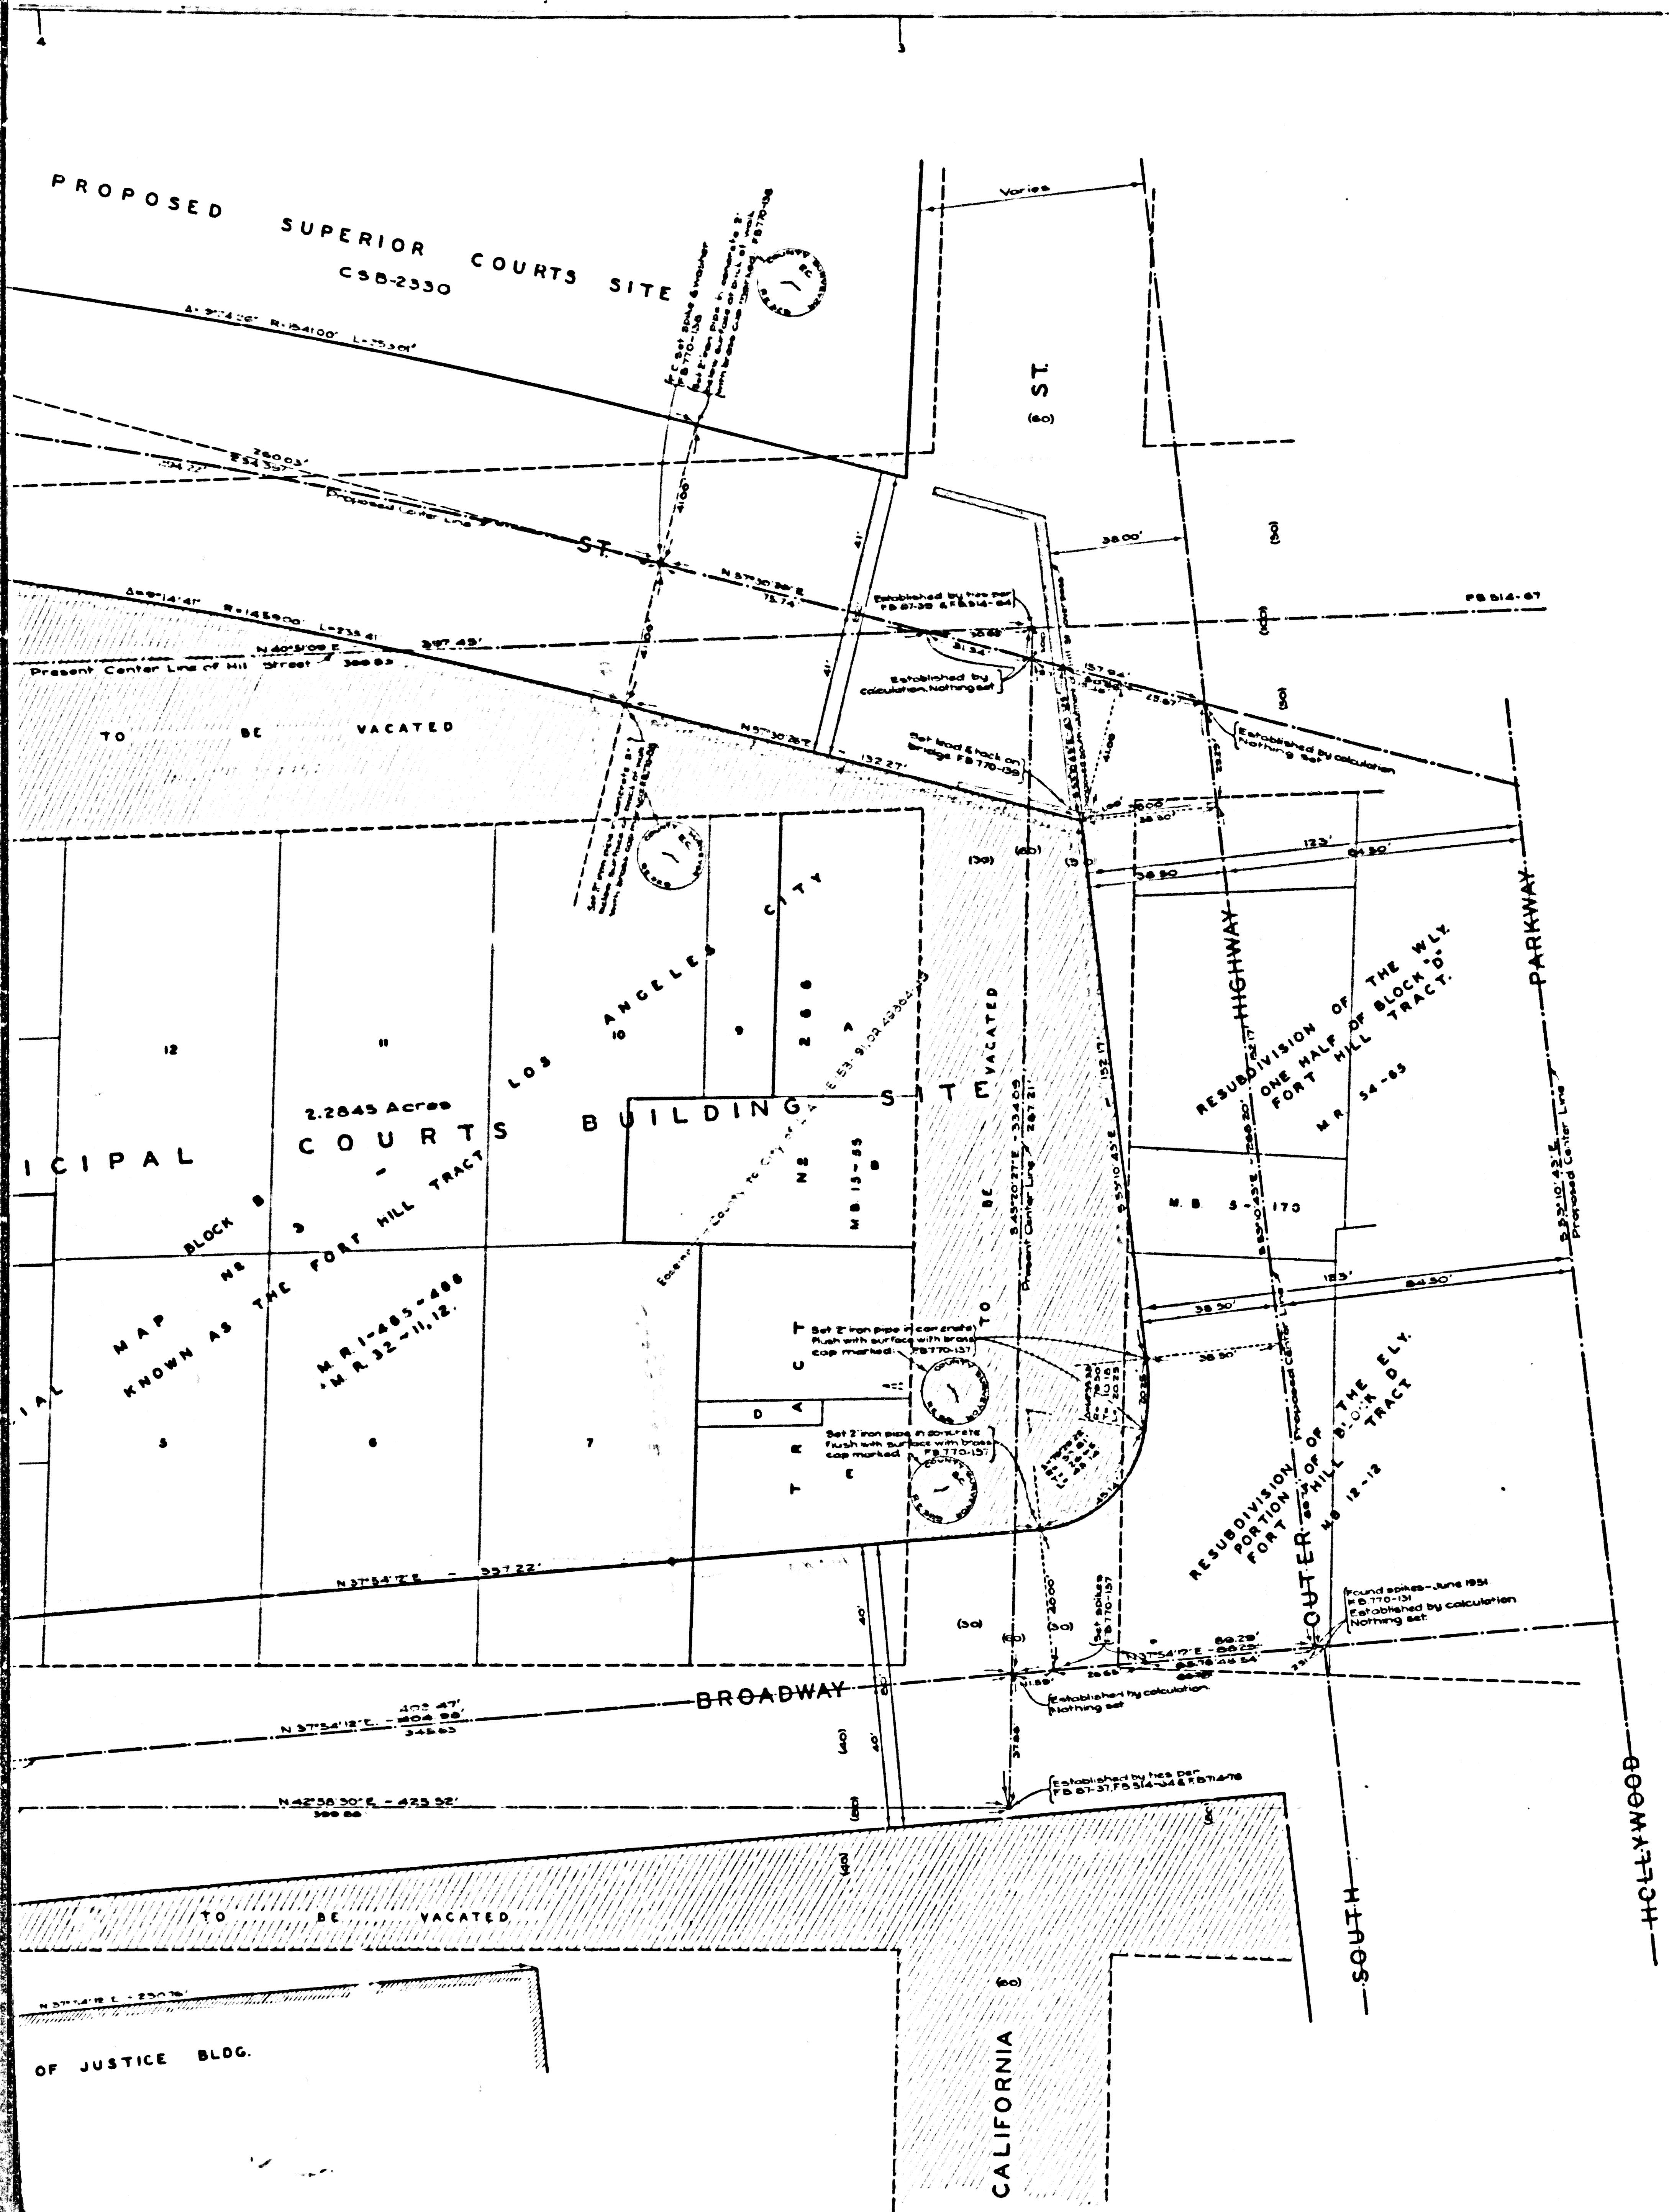

COUNTY OF LOS ANGELES  
 MAP OF  
**LOS ANGELES CIVIC CENTER  
 MUNICIPAL COURTS BUILDING SITE**  
 COUNTY SURVEYORS MAP N<sup>o</sup> B-2241.  
 SCALE: 1 INCH = 20 FT.

JOB NUMBER 7687  
 C. E. ARNOLD - COUNTY SURVEYOR  
 PREPARED APRIL, 1930  
 PREPARED ON REQUEST OF THE CHIEF MECHANICAL  
 ENGINEER UNDER SEC. 79, ORD 4099, BY LETTERS DATED  
 JANUARY 3, 1949 AND MAY 9, 1949.  
 BEARINGS ARE BASED ON THE CALIFORNIA  
 COORDINATE SYSTEM ZONE 7, PER CHAPTER  
 1907, STATUTES-1947. SEE C.S. 9423.  
 PREPARED FROM LOS ANGELES CITY  
 ENGINEERS PLANS OF AUGUST 1, 1949.  
 OFFICE WORK BY: L. DE TILLA  
 R. W. M. ALLISTER  
 CHECKED BY: R. R. M. PHERSON

Revised Dec. 1950 R.W.M.A.  
 Revised July, 1952 R.W.M.A.


1555-B 54 9AM 280Y3V8U2 YTHU02

CSB-2241  
A1 of A2



COUNCIL SURVEY MAP NO. B-55141

COUNCIL SURVEY MAP NO. B-55141

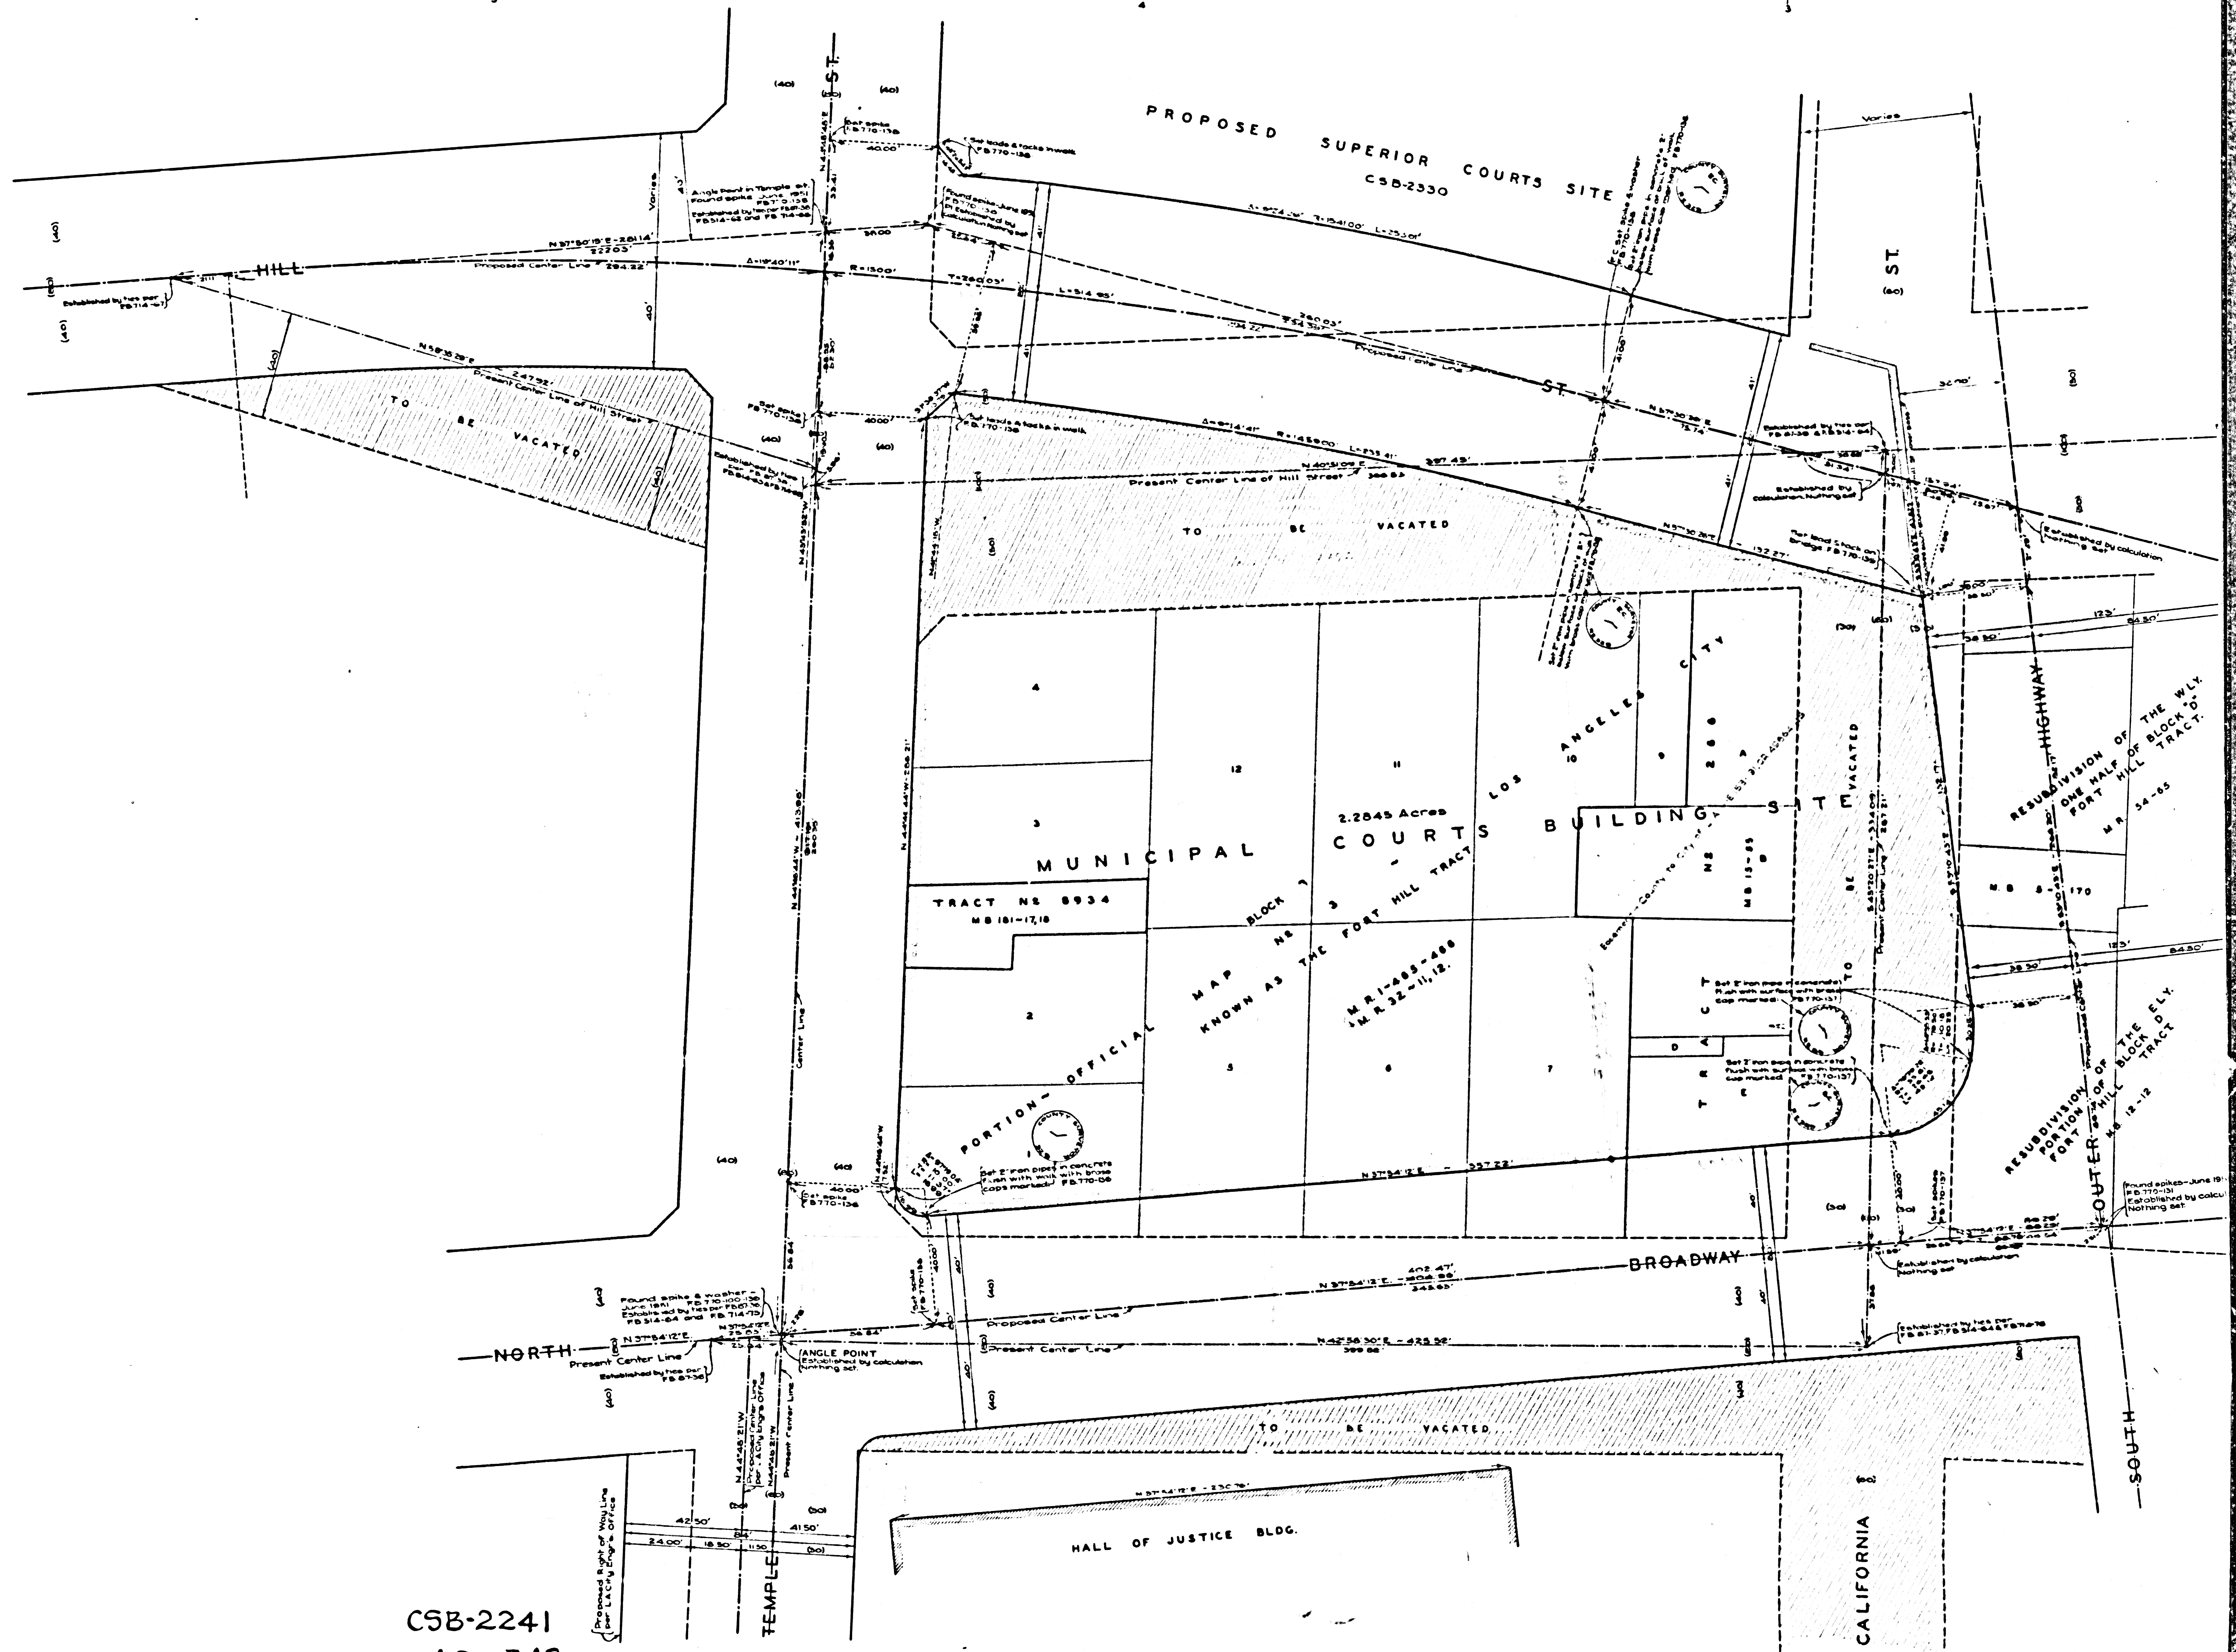

CSB-2241  
A2 OF A2