


**ALTAPASA DRIVE**  
 COUNTY OF LOS ANGELES  
**MAP OF**  
**WORCESTER AVENUE**  
 FROM 659.7  
 WOODBURY ROAD SOUTHERLY 681.7 FT.  
 COUNTY SURVEYORS MAP NO B-2244  
 SCALE - 1 INCH = 50 FT.

JOB NUMBER - 2000  
 C E ARNOLD - COUNTY SURVEYOR  
 SURVEYED - MARCH - APRIL - 1950  
 SURVEYED UNDER INSTRUCTIONS OF THE  
 BOARD OF SUPERVISORS PER ORDER DATED  
 FEB. - 14 - 1950  
 BEARINGS ARE BASED ON THE BEARING OF  
 WOODBURY ROAD AS SHOWN ON CS B-930  
 P.B. 1497 - 3 - 16.  
 FIELD WORK BY - C.A. BENSON.  
 OFFICE WORK BY - HUM. HIGGINS.  
 CHECKED BY - KRAMPHORSEN.

FOR TOPOGRAPHY SEE MARGINAL MAP TO LEFT  
 ALIGNMENT OF WORCESTER AVE REVISED 6/25/50 MUM  
 MAKE CHANGE IN MARGINAL MAP ABOVE DATED 7/19/50 MUM

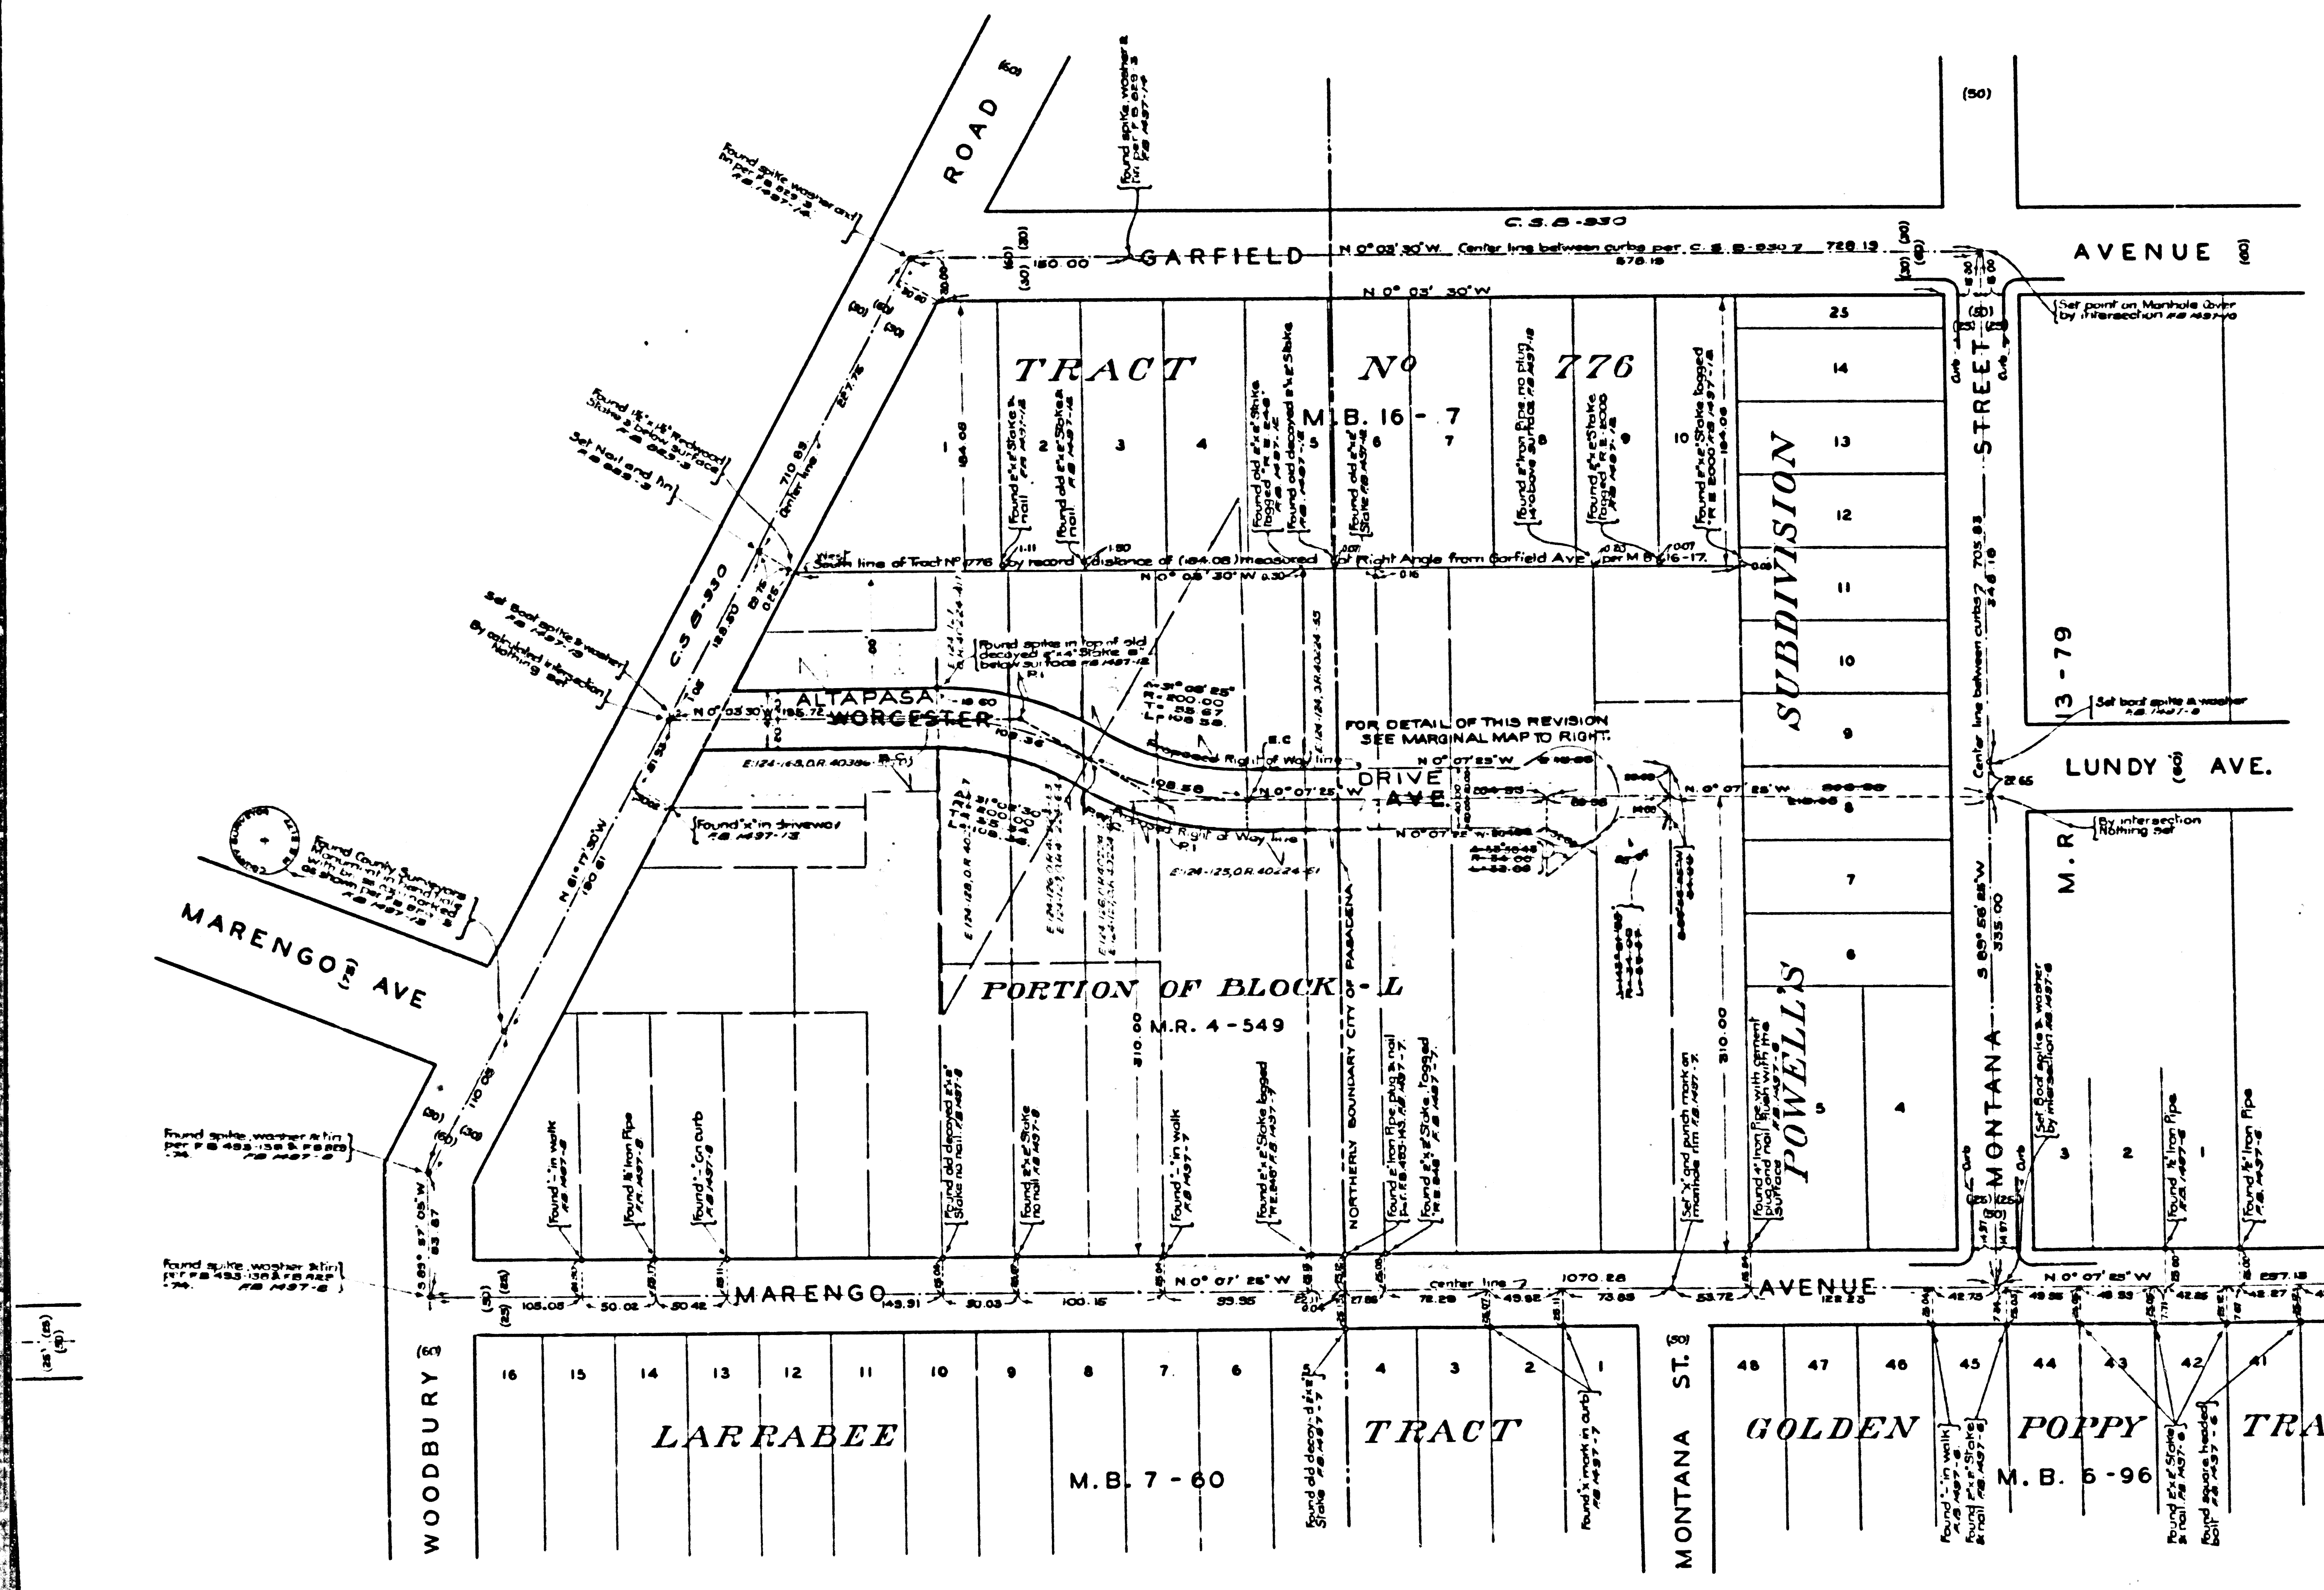

CSB-2244  
 A1 OF A2


COUNTY PUBLIC WORKS DEPARTMENT

COUNTY PUBLIC WORKS DEPARTMENT



CLASS-B ON PAM 200749V02 VTI-LUD

CLASS-B ON PAM 200749V02 VTI-LUD

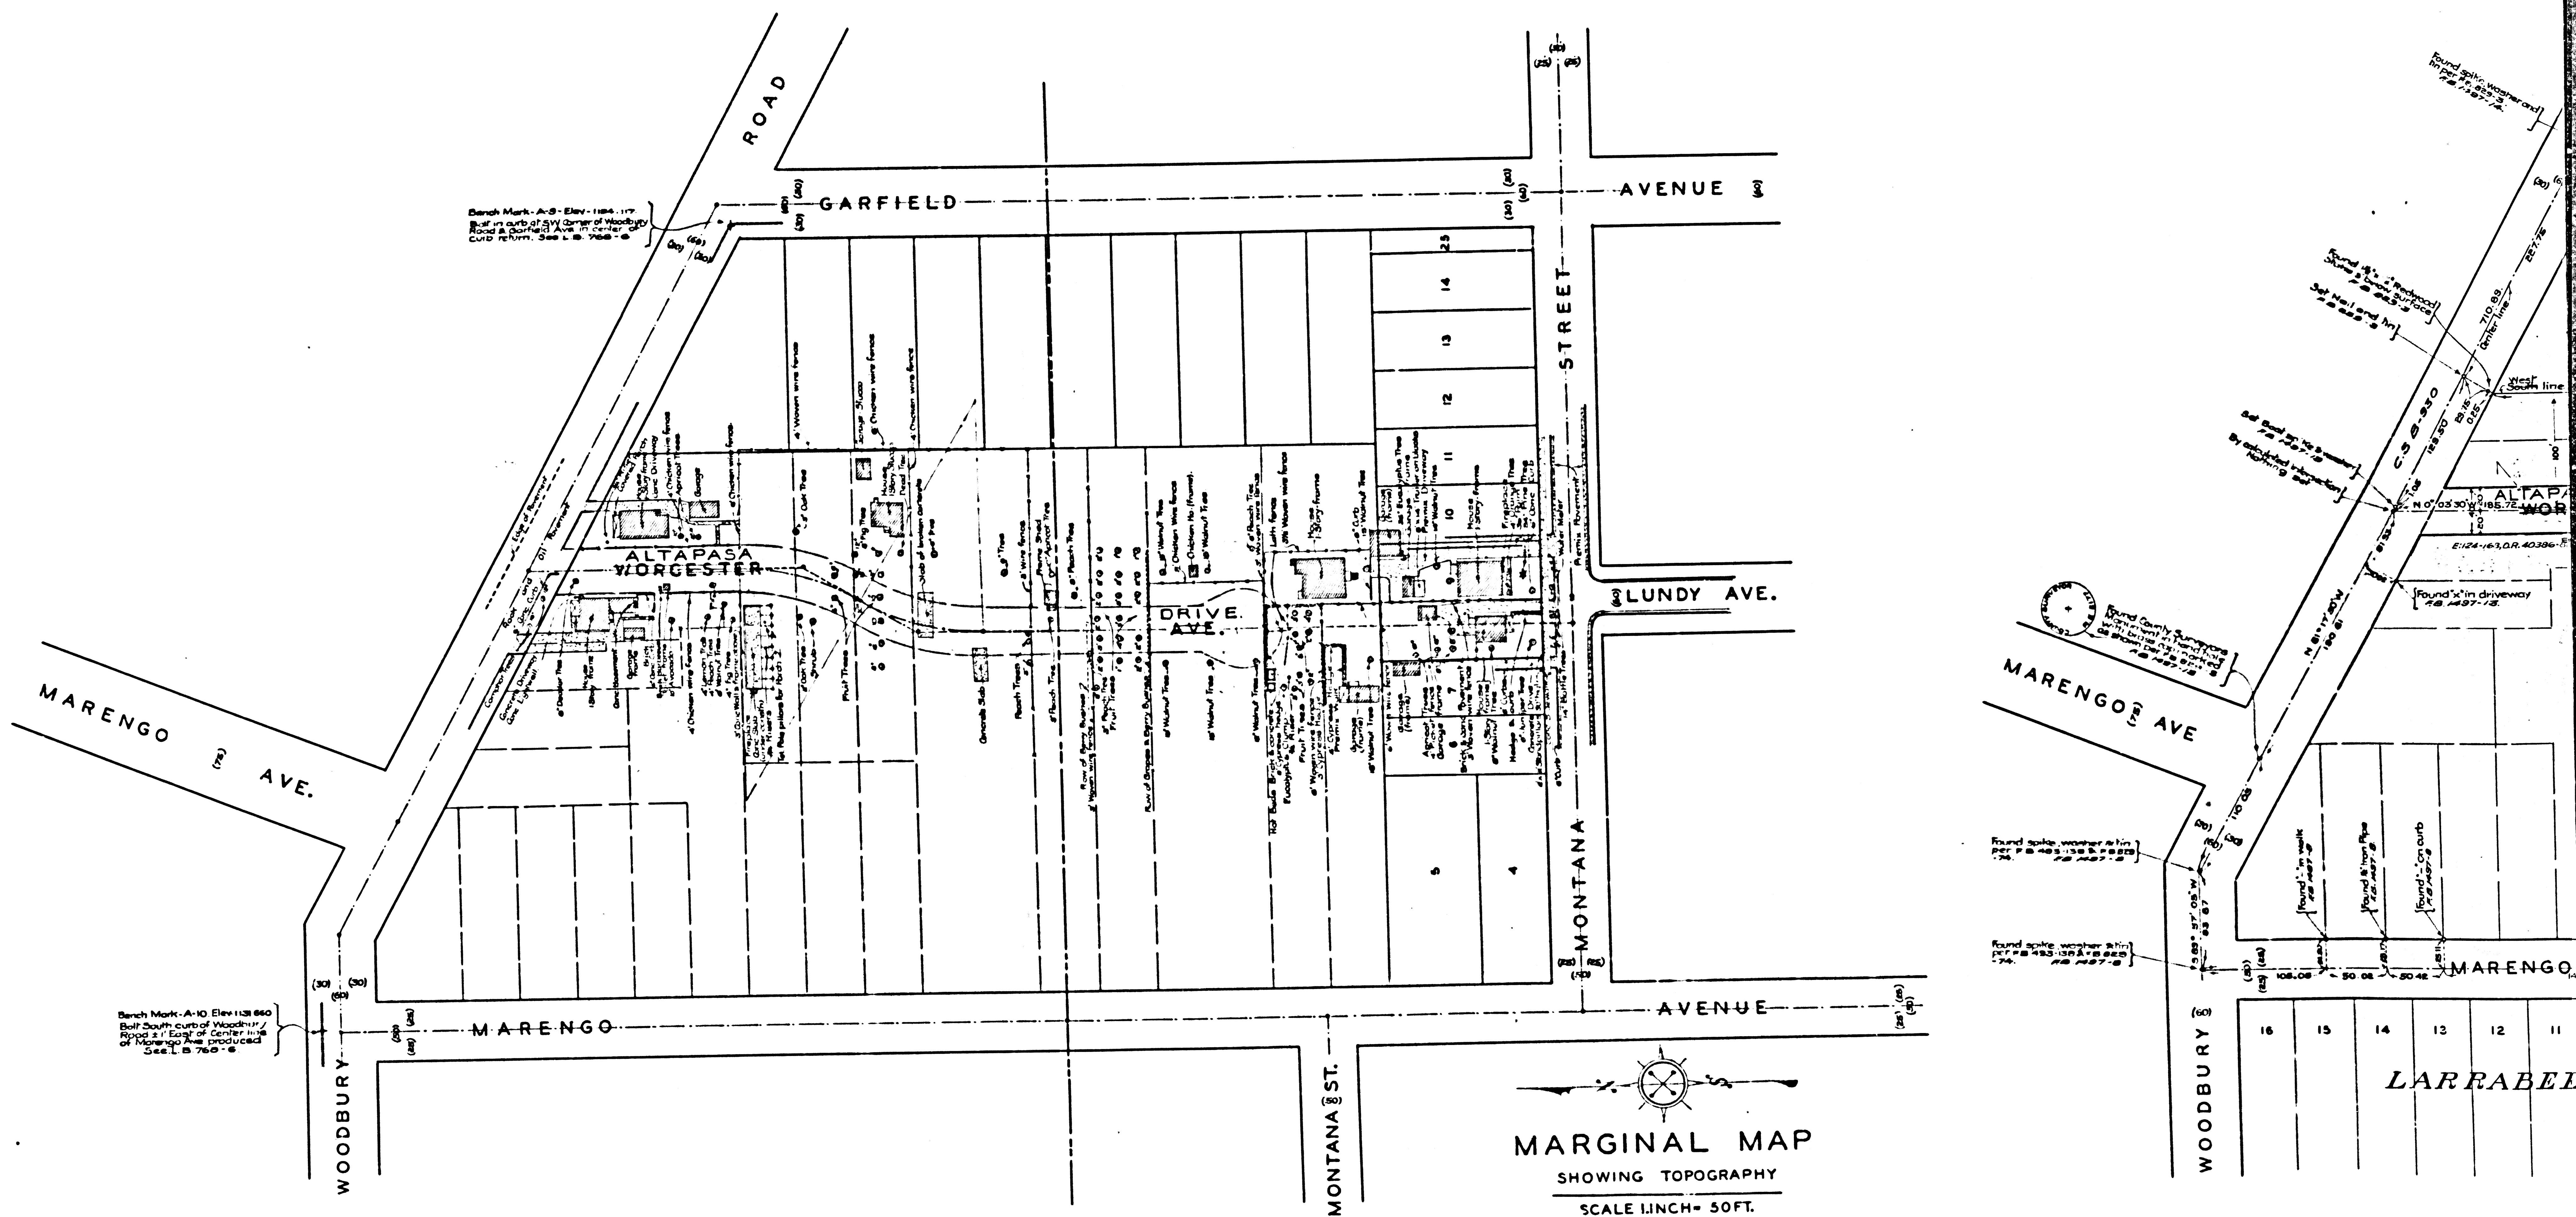

CSB-2244  
A2 OF A2

MARGINAL MAP  
 SHOWING TOPOGRAPHY  
 SCALE 1 INCH = 50 FT.  
 PLANE TABLE SHEET - NO. F-341  
 FIELD WORK BY W.E. BRADEN.  
 OFFICE WORK BY H.M. HIGGINS.  
 CHECKED BY K.R. McPHERSON  
 DATUM - MEAN SEA LEVEL

LARRABEL