

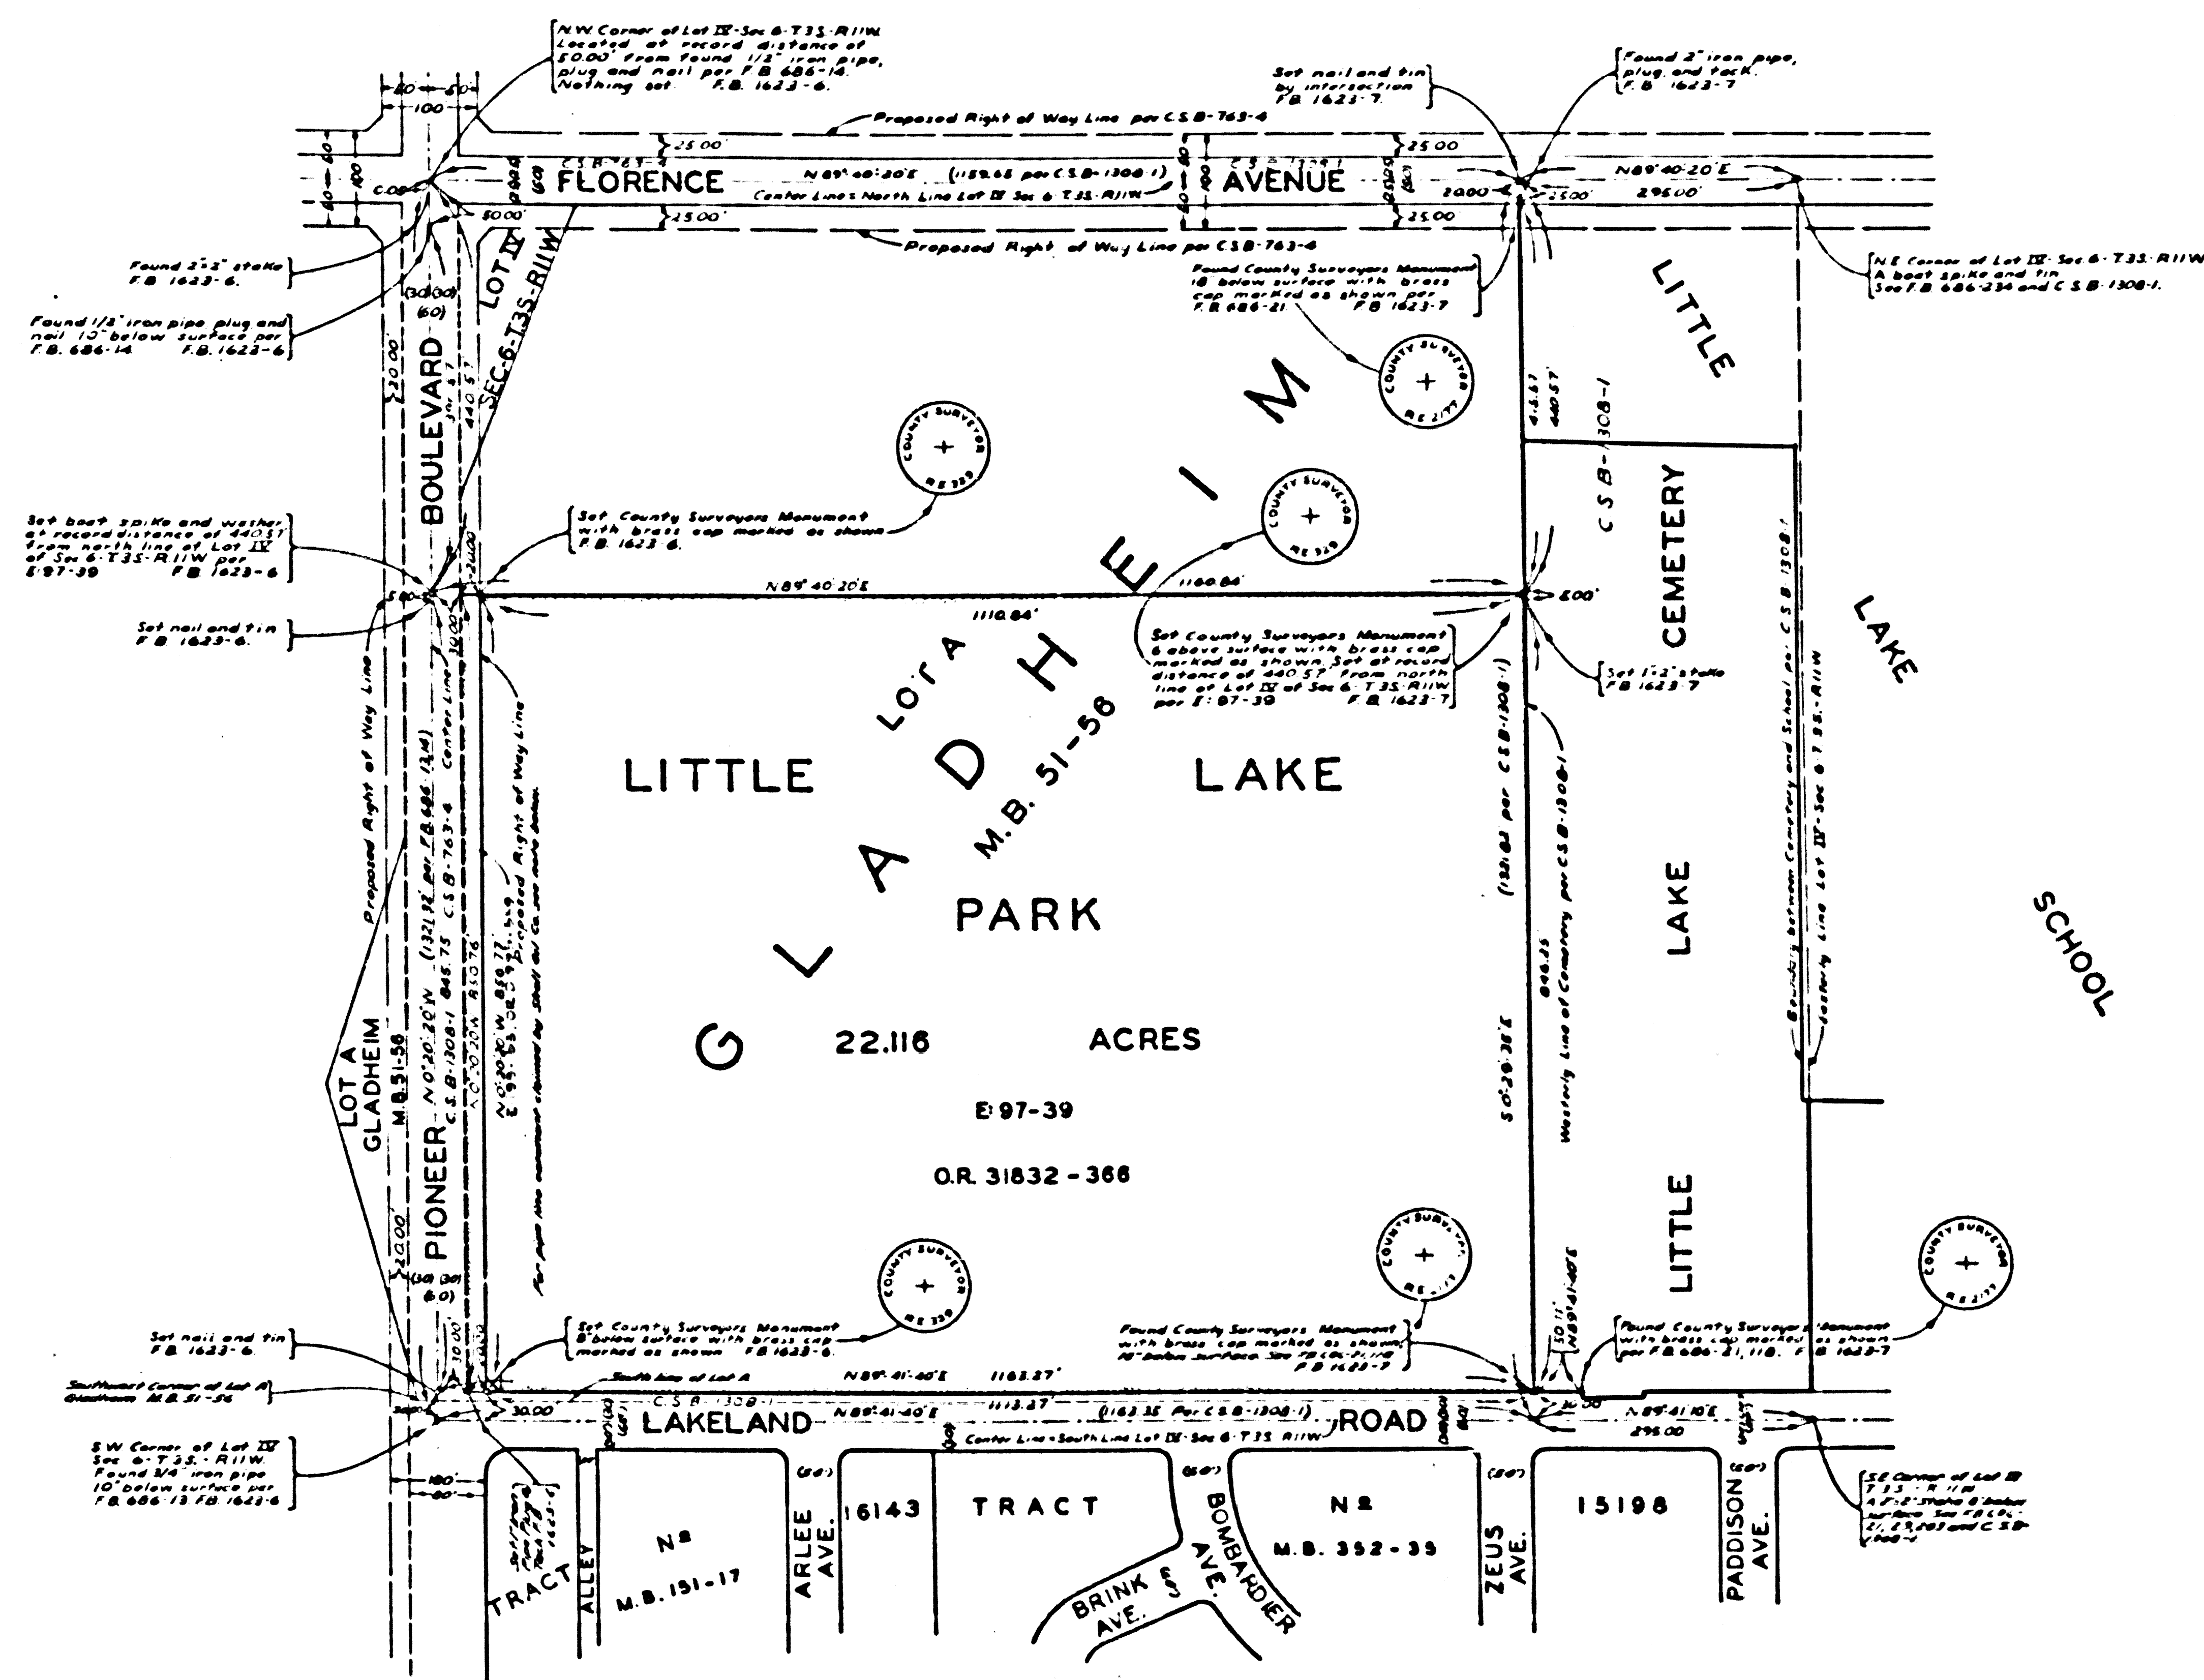
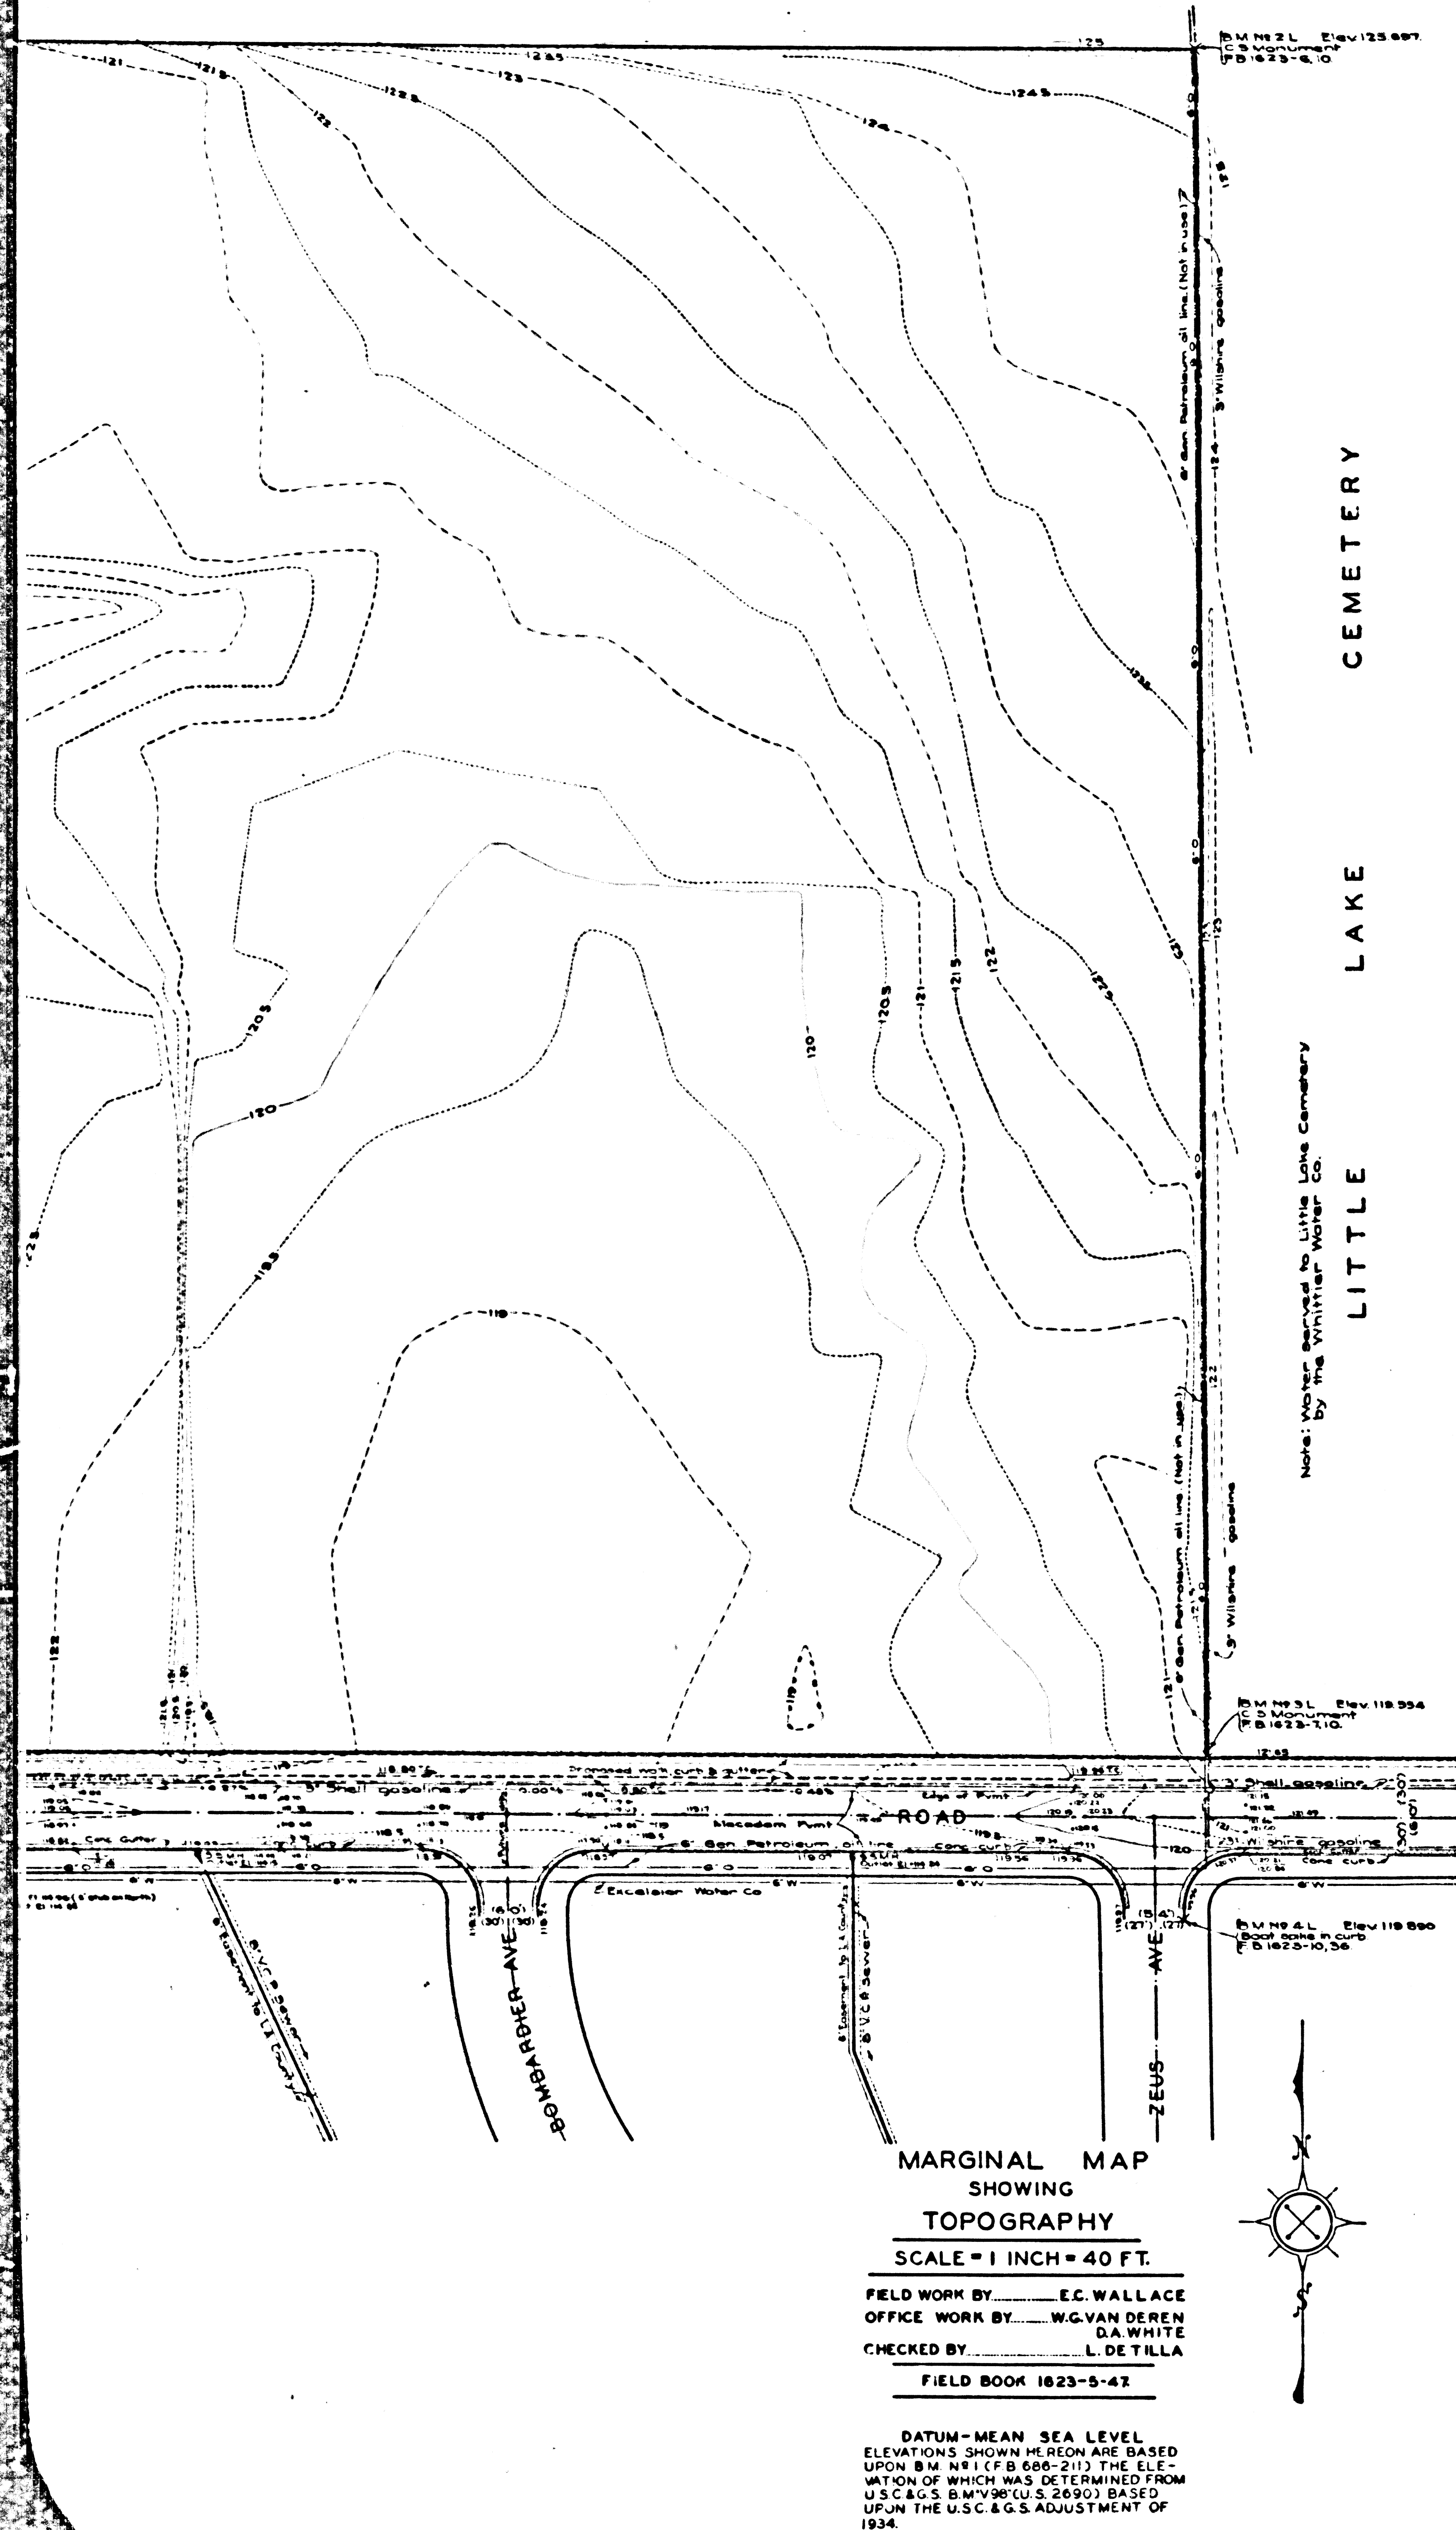


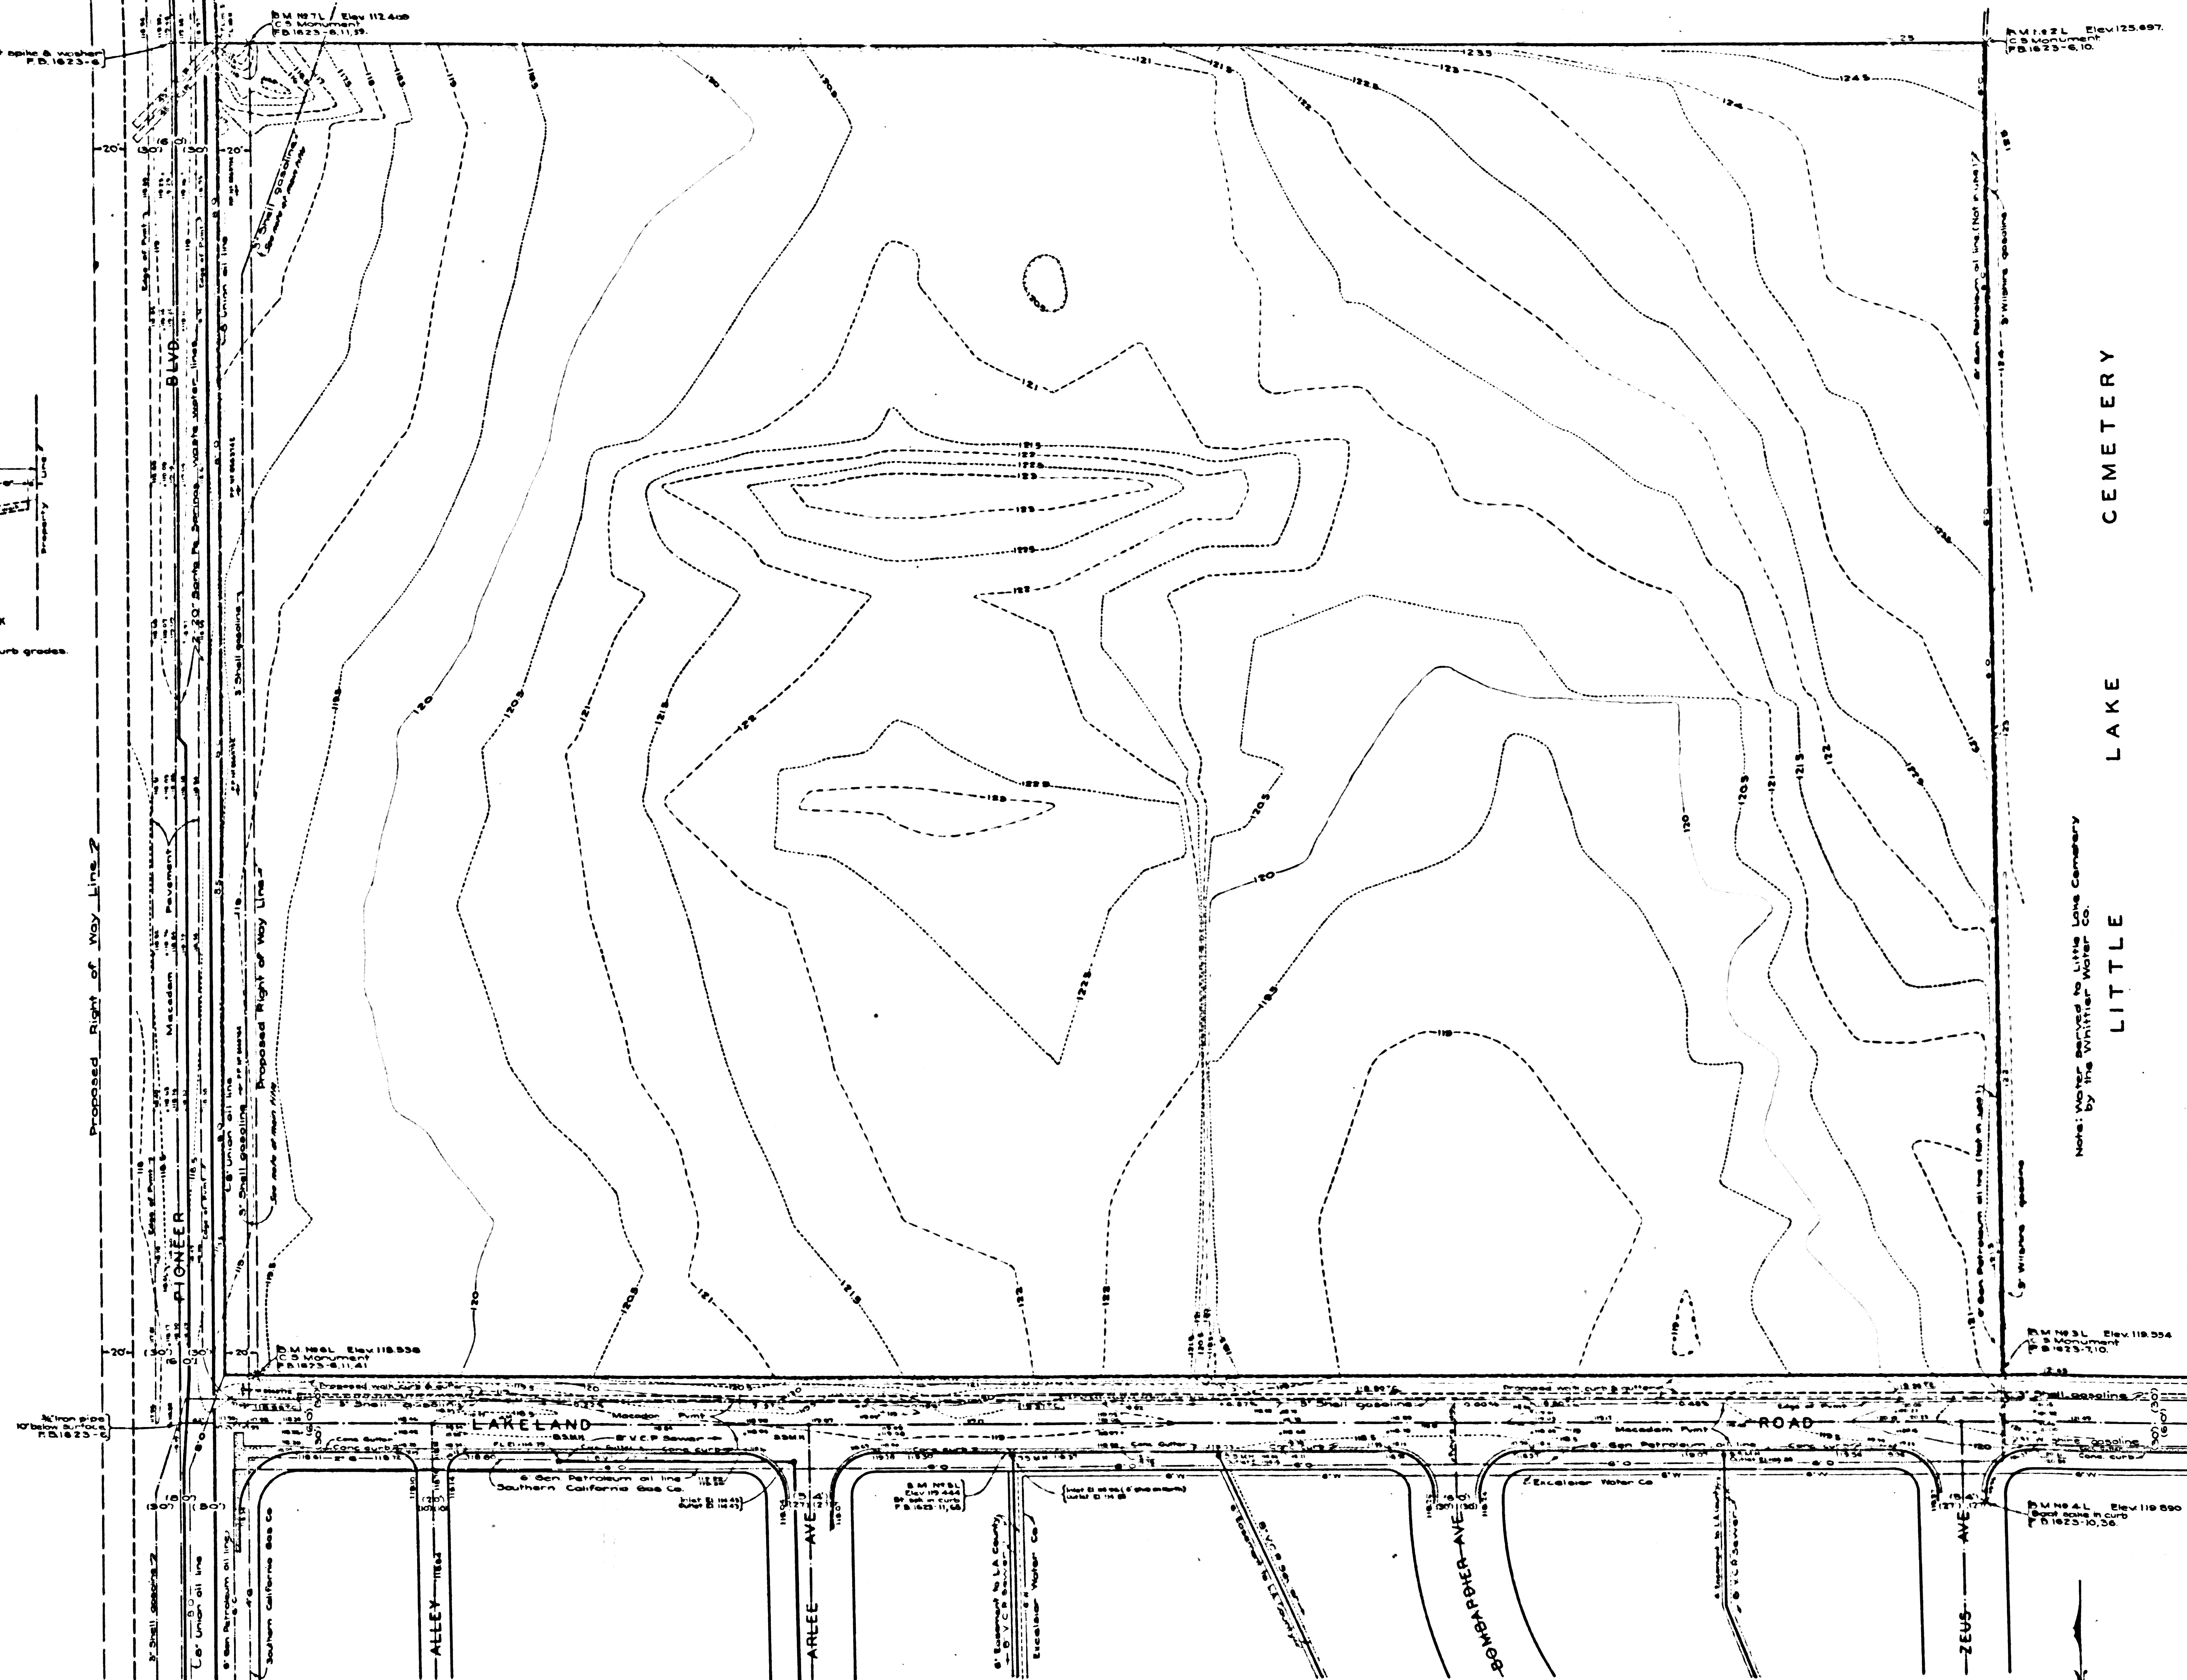

CONVALL 2194E1042 K 1/4 N&B-5542


CONVALL 2194E1042 NW 1/4 N&B-5542

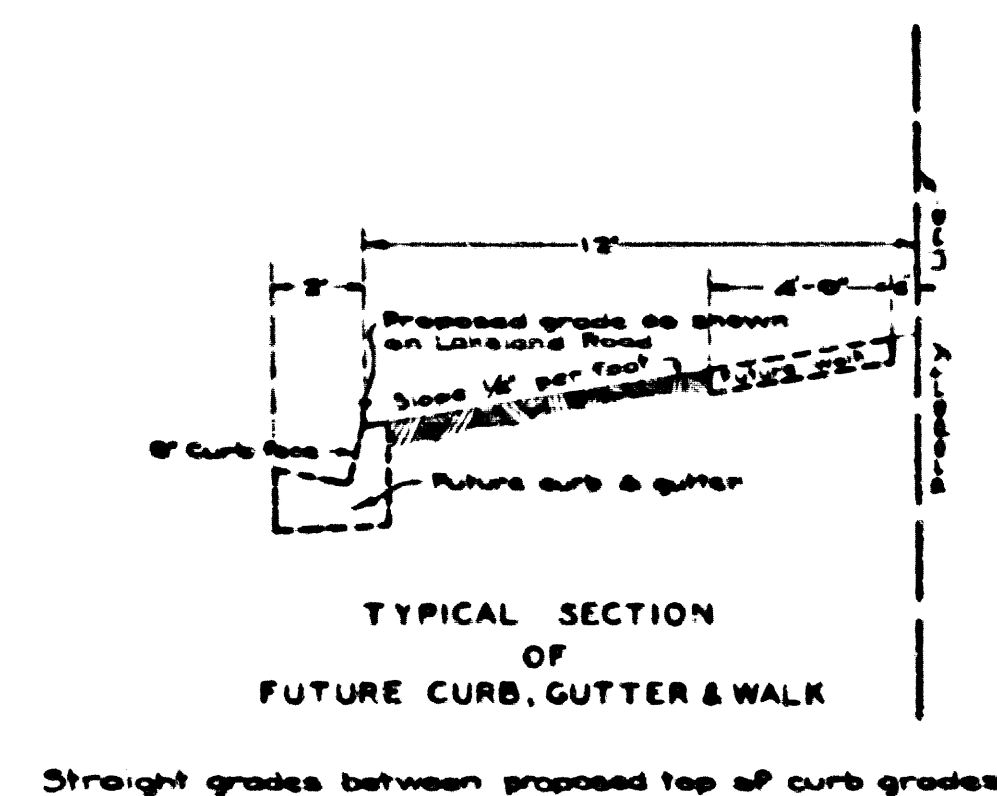

NOTE:
PROPOSED CURB AND SIDEWALK GRADES ON NORTH SIDE OF
LAKELAND ROAD ESTABLISHED BY COUNTY SURVEYOR TO
CONFORM TO ESTABLISHED CURBS ON SOUTH SIDE
SEE TYPICAL SECTION ABOVE AT LEFT.
THE ROAD DEPARTMENT HAS NO PLANS FOR FUTURE
WIDENING OF PIONEER BLVD.

MARGINAL MAP
SHOWING
TOPOGRAPHY
SCALE = 1 INCH = 40 FT.
FIELD WORK BY E.C. WALLACE
OFFICE WORK BY W.G. VAN DEREN
CHECKED BY L. DETILLA
FIELD BOOK 1823-5-41

DATUM - MEAN SEA LEVEL
ELEVATIONS SHOWN HEREON ARE BASED
UPON B.M. 111 (E.B. 000-211) THE ELEVATION
OF WHICH WAS DETERMINED FROM
U.S.C. & G.S. B.M. 111 (E.B. 000-211) BASED
UPON THE U.S.C. & G.S. ADJUSTMENT OF
1934.

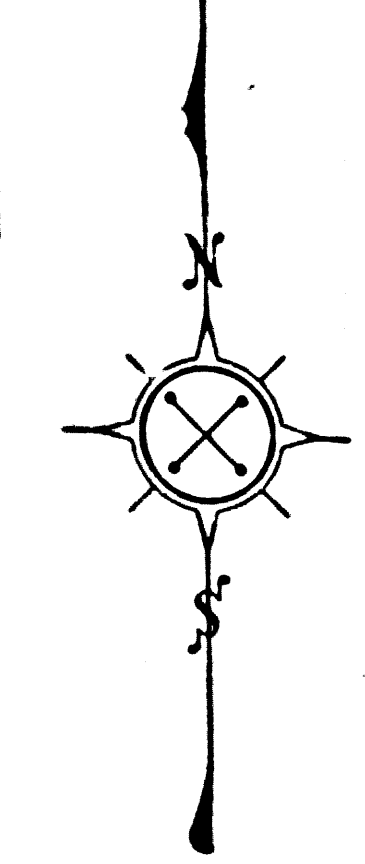

CSB-2245
A2 OF A2