
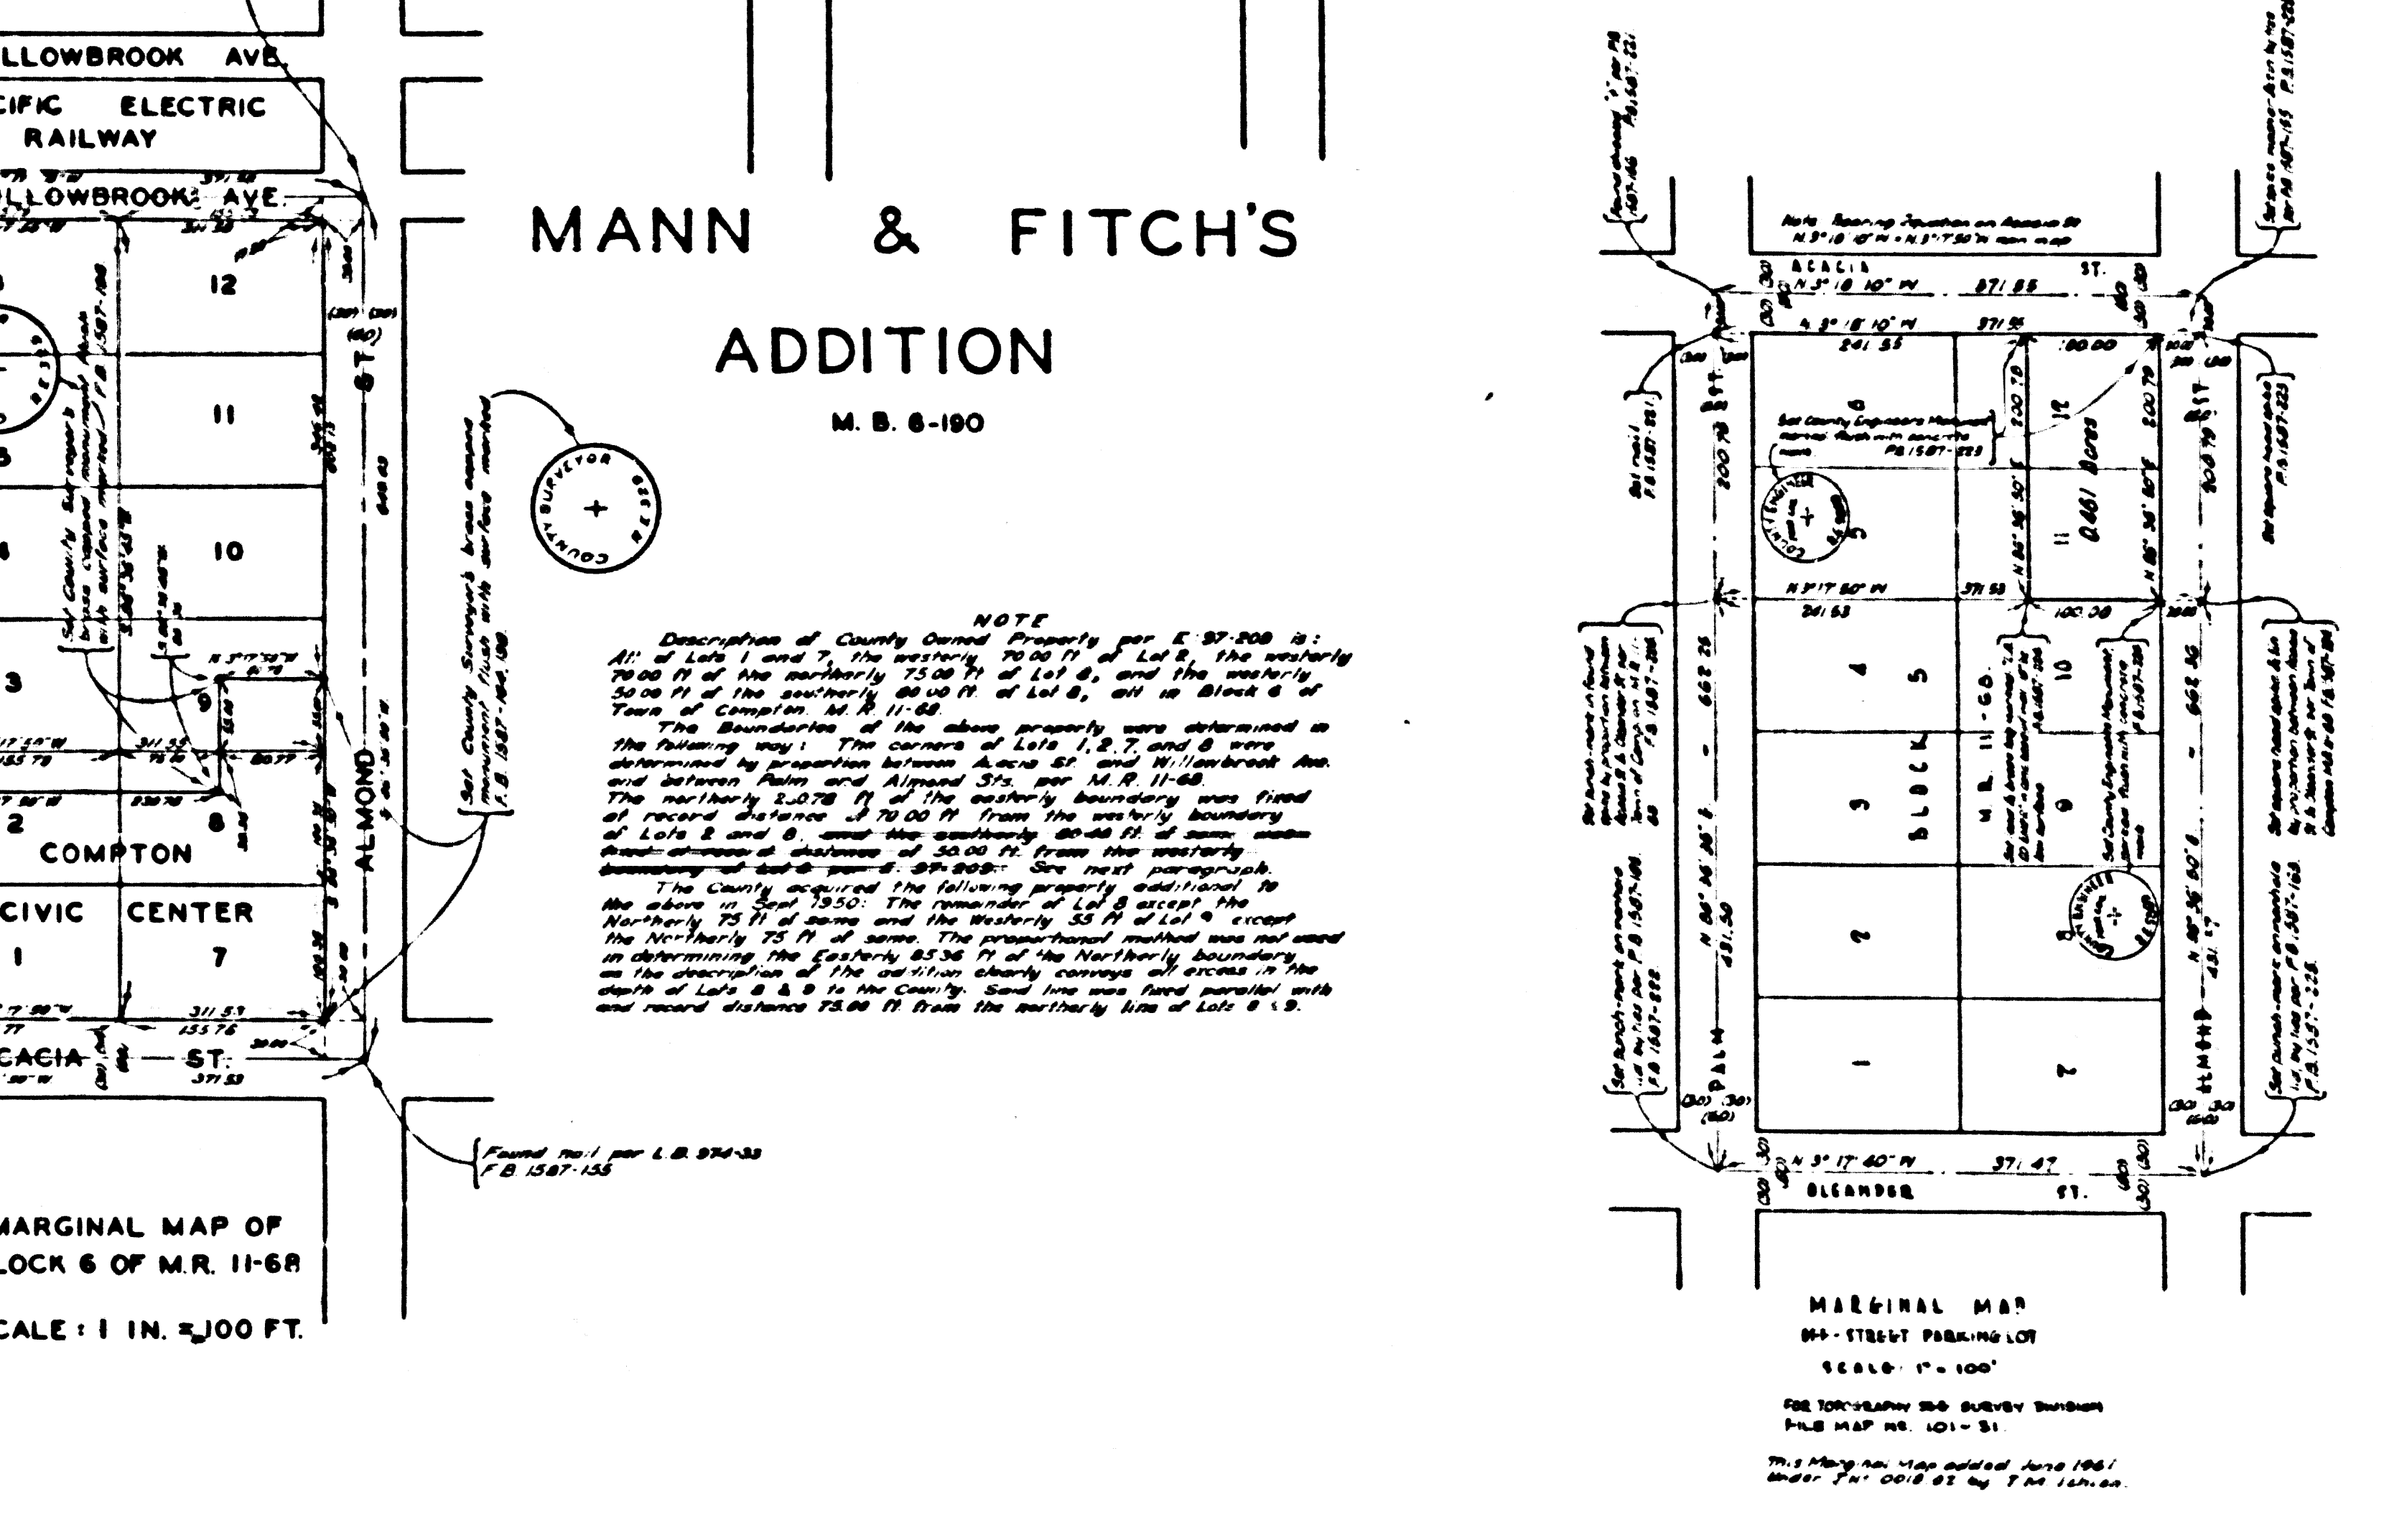


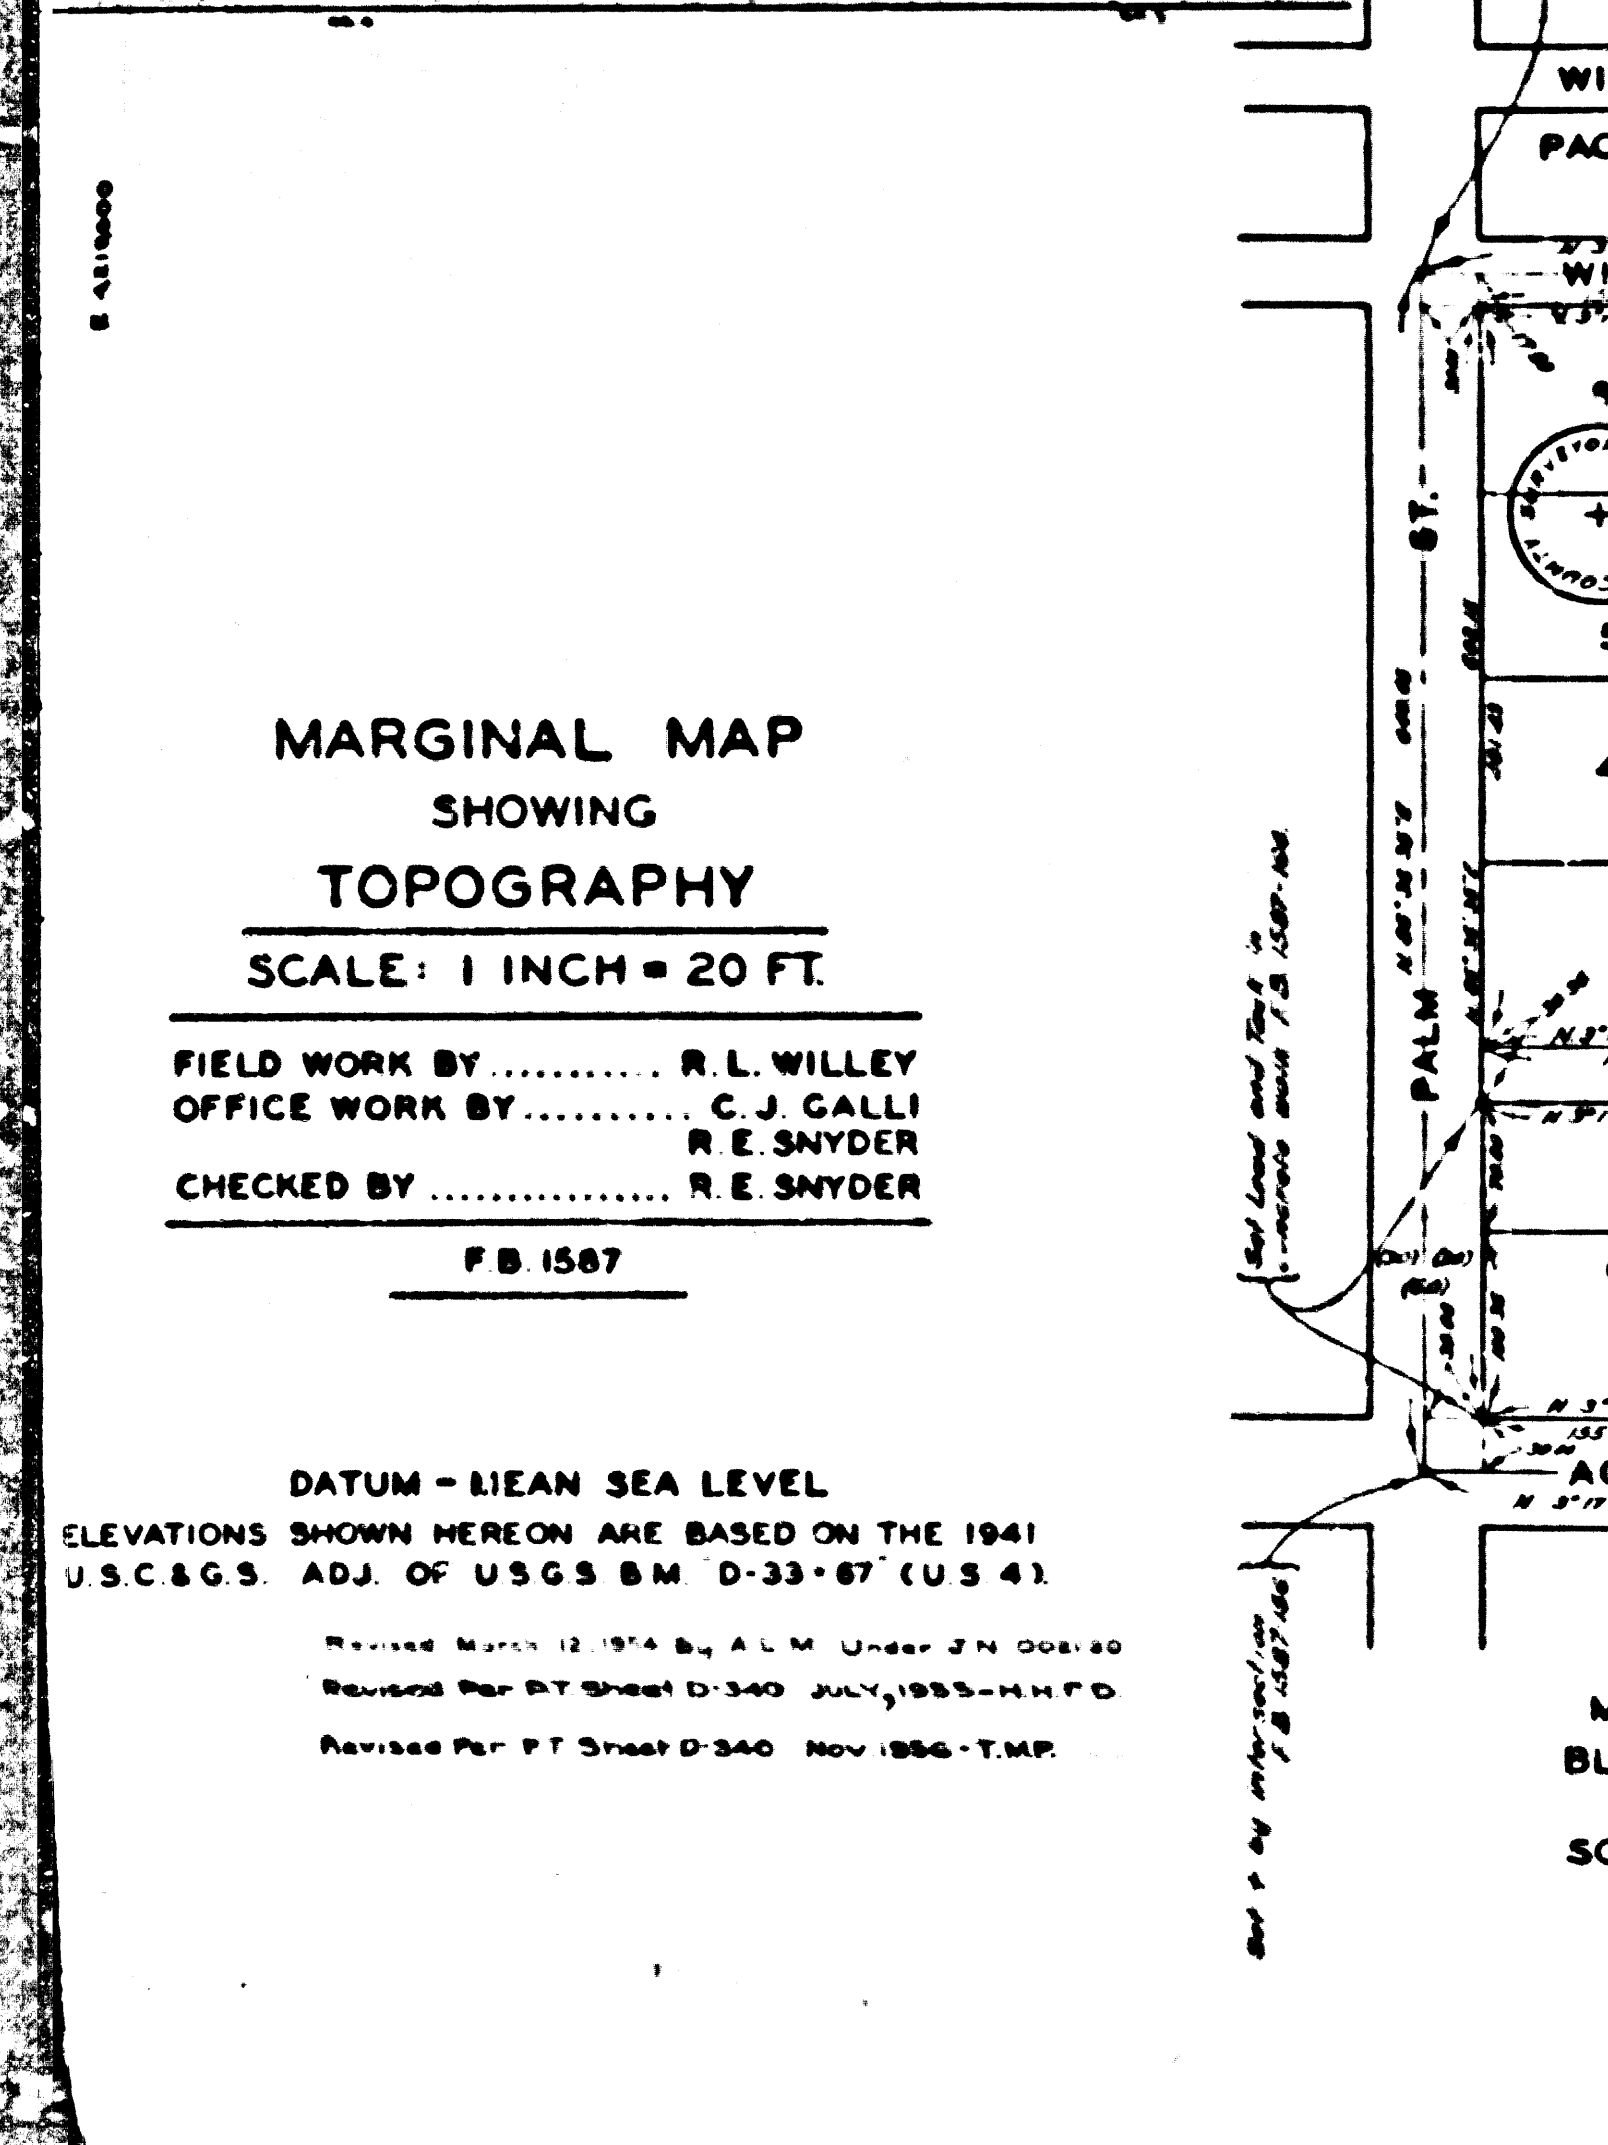

INDEX 26

JOB NUMBER 8595

C.E.ARNOLD - COUNTY SURVEYOR

SURVEYED APRIL 1950


SURVEYED ON REQUEST OF THE CHIEF MECHANICAL
ENGINEER UNDER SEC.79 ORD.4099 BY LETTER DATED
APRIL 3, 1950

BEARINGS ARE BASED ON THE CALIFORNIA CO-ORDINATE
SYSTEM - ZONE 7, PER CHAPTER 1907 STATUTES 1947 SEC.C.59423

F.B.1587-151-198

FIELD WORK BY R.L.WILLEY
OFFICE WORK BY D.J.STELMA
CHECKED BY K.R.MPHERSON

CSB-2252
A1 of A2

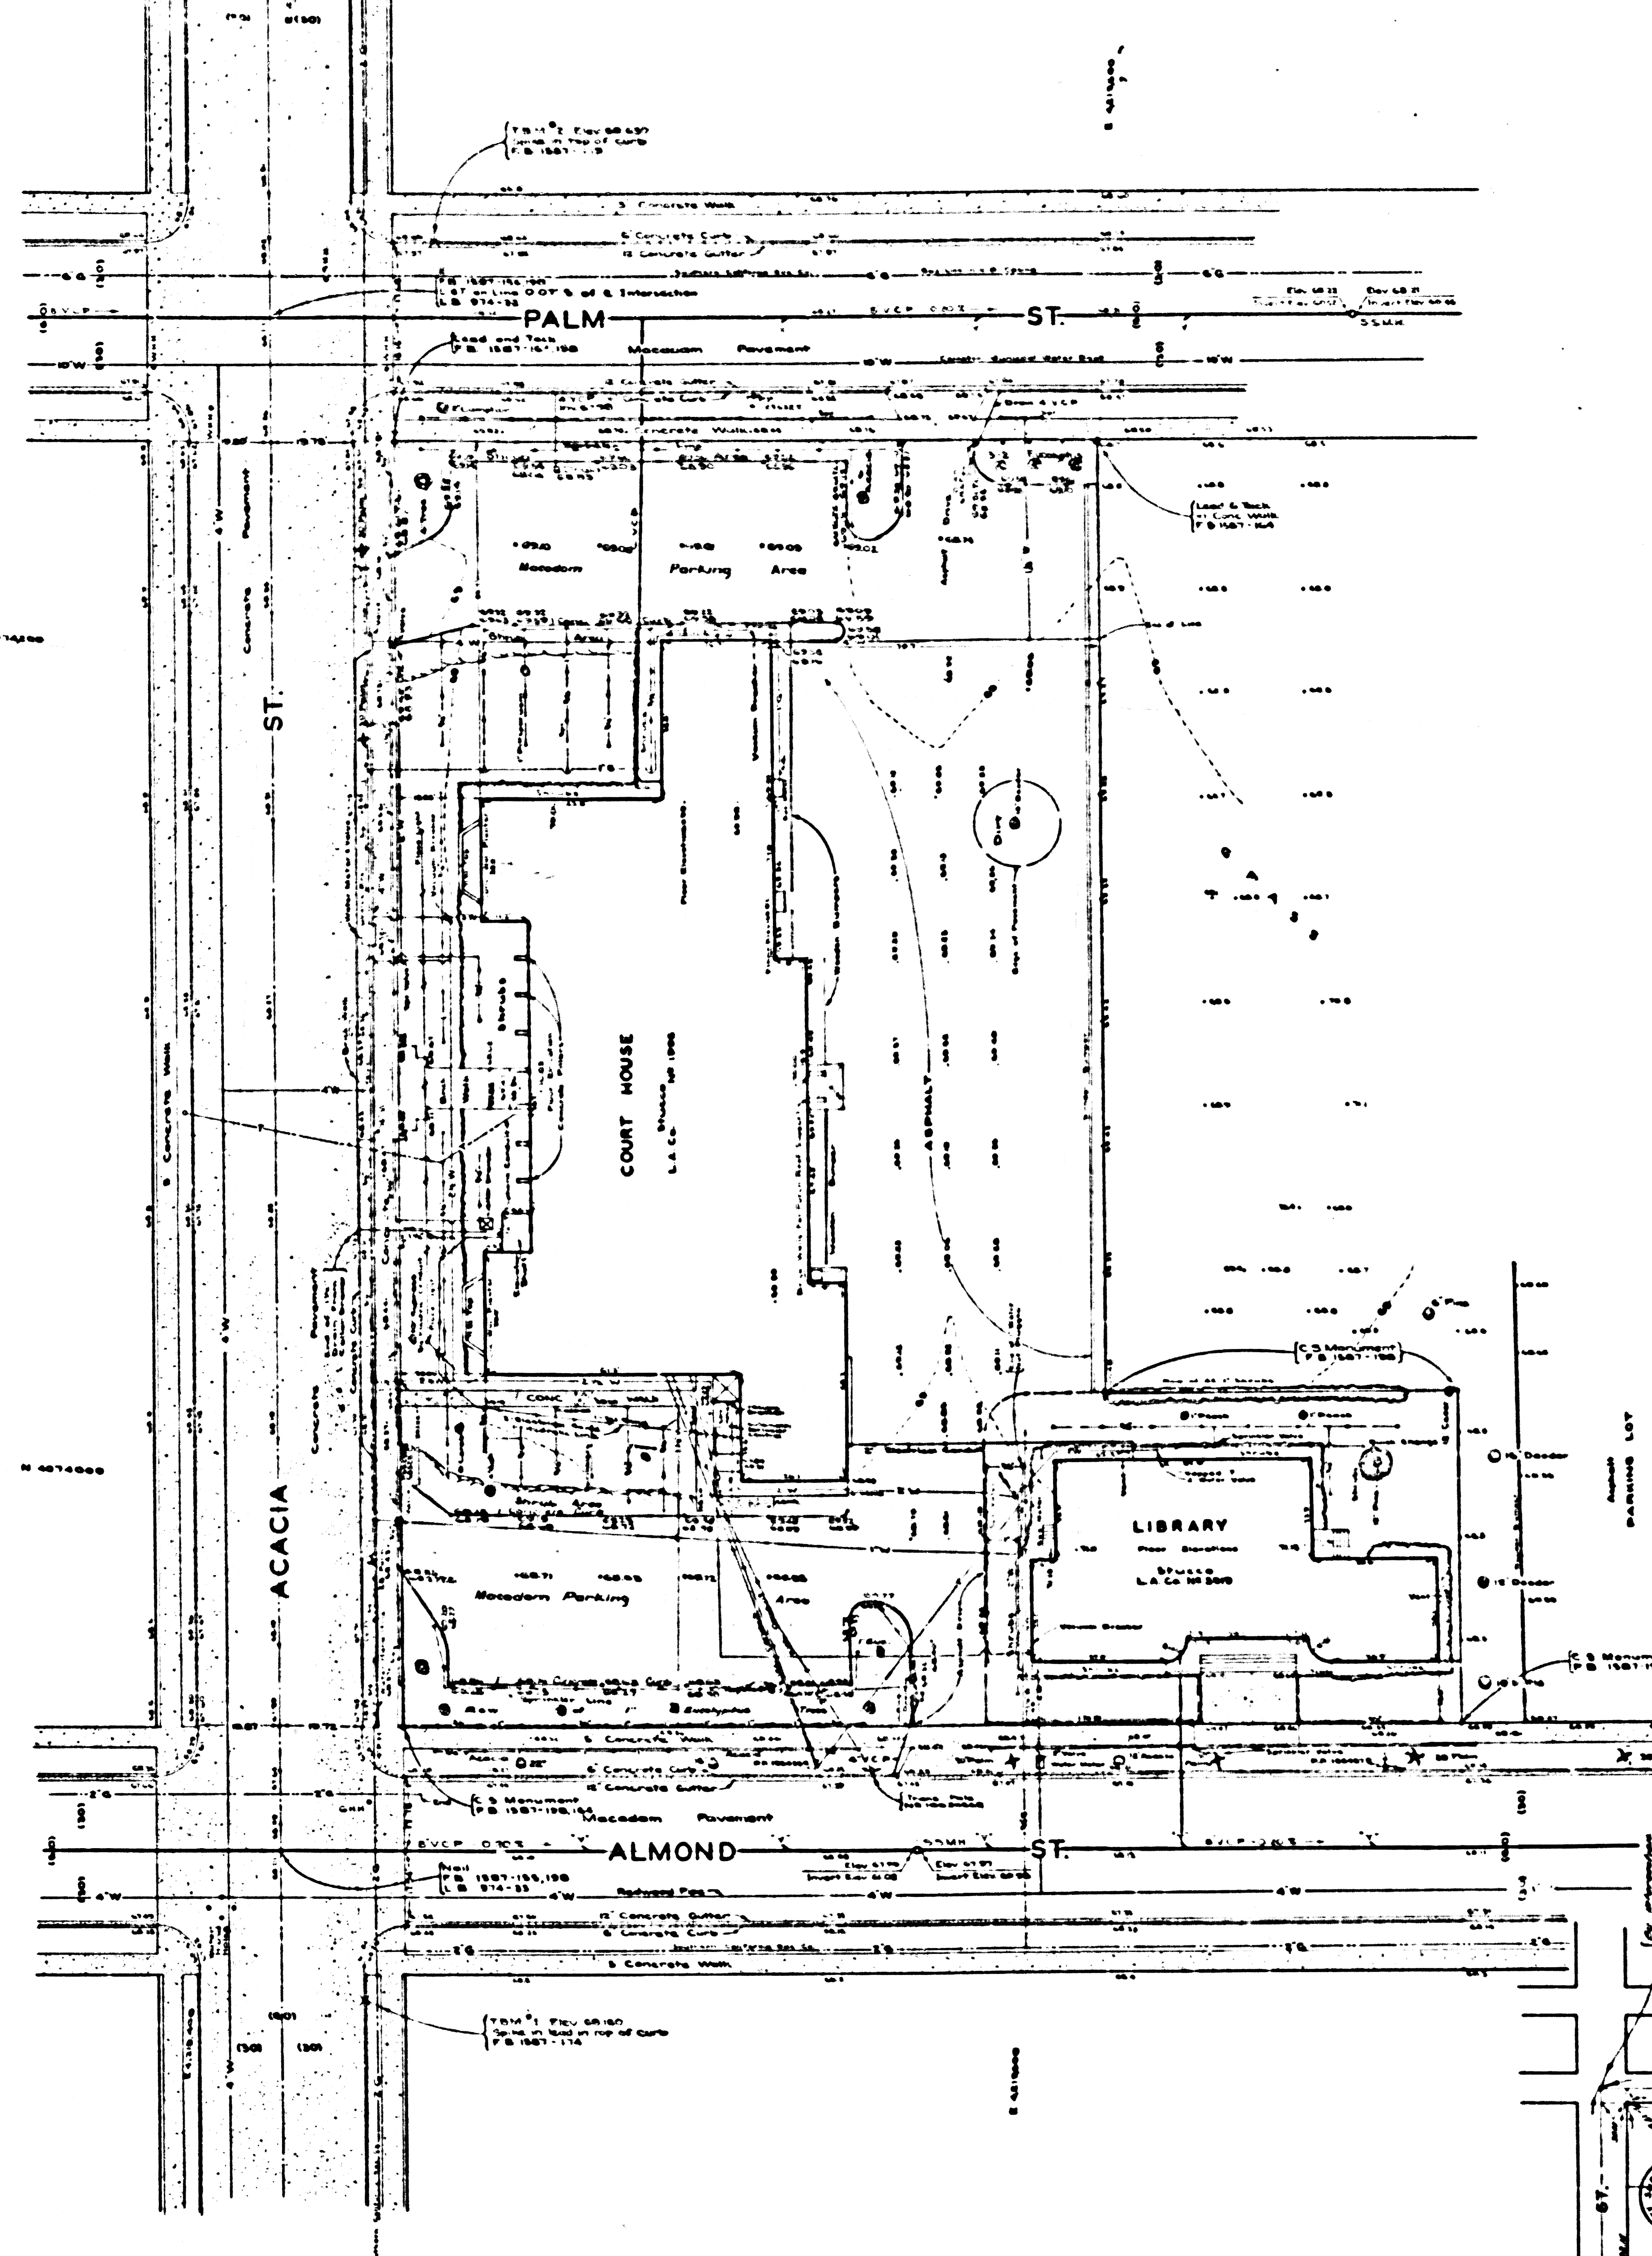


MARGINAL MAP
SHOWING
TOPOGRAPHY
SCALE: 1 INCH = 20 FT.

FIELD WORK BY..... R. L. WILLEY
OFFICE WORK BY..... C. J. GALLI
CHECKED BY..... R. E. SNYDER

FR 1587

DATUM - MEAN SEA LEVEL
ELEVATIONS SHOWN HEREON ARE BASED ON THE 1941
U.S.C. & G.S. ADJ. OF U.S.G.S. B.M. D. 33-87 (U.S. 4.)

Revised Map No. 2, 1941, A.M. Under 2nd 100-10
Revised Map No. 2, 1941, A.M. Under 2nd 100-10
Revised Map No. 2, 1941, A.M. Under 2nd 100-10

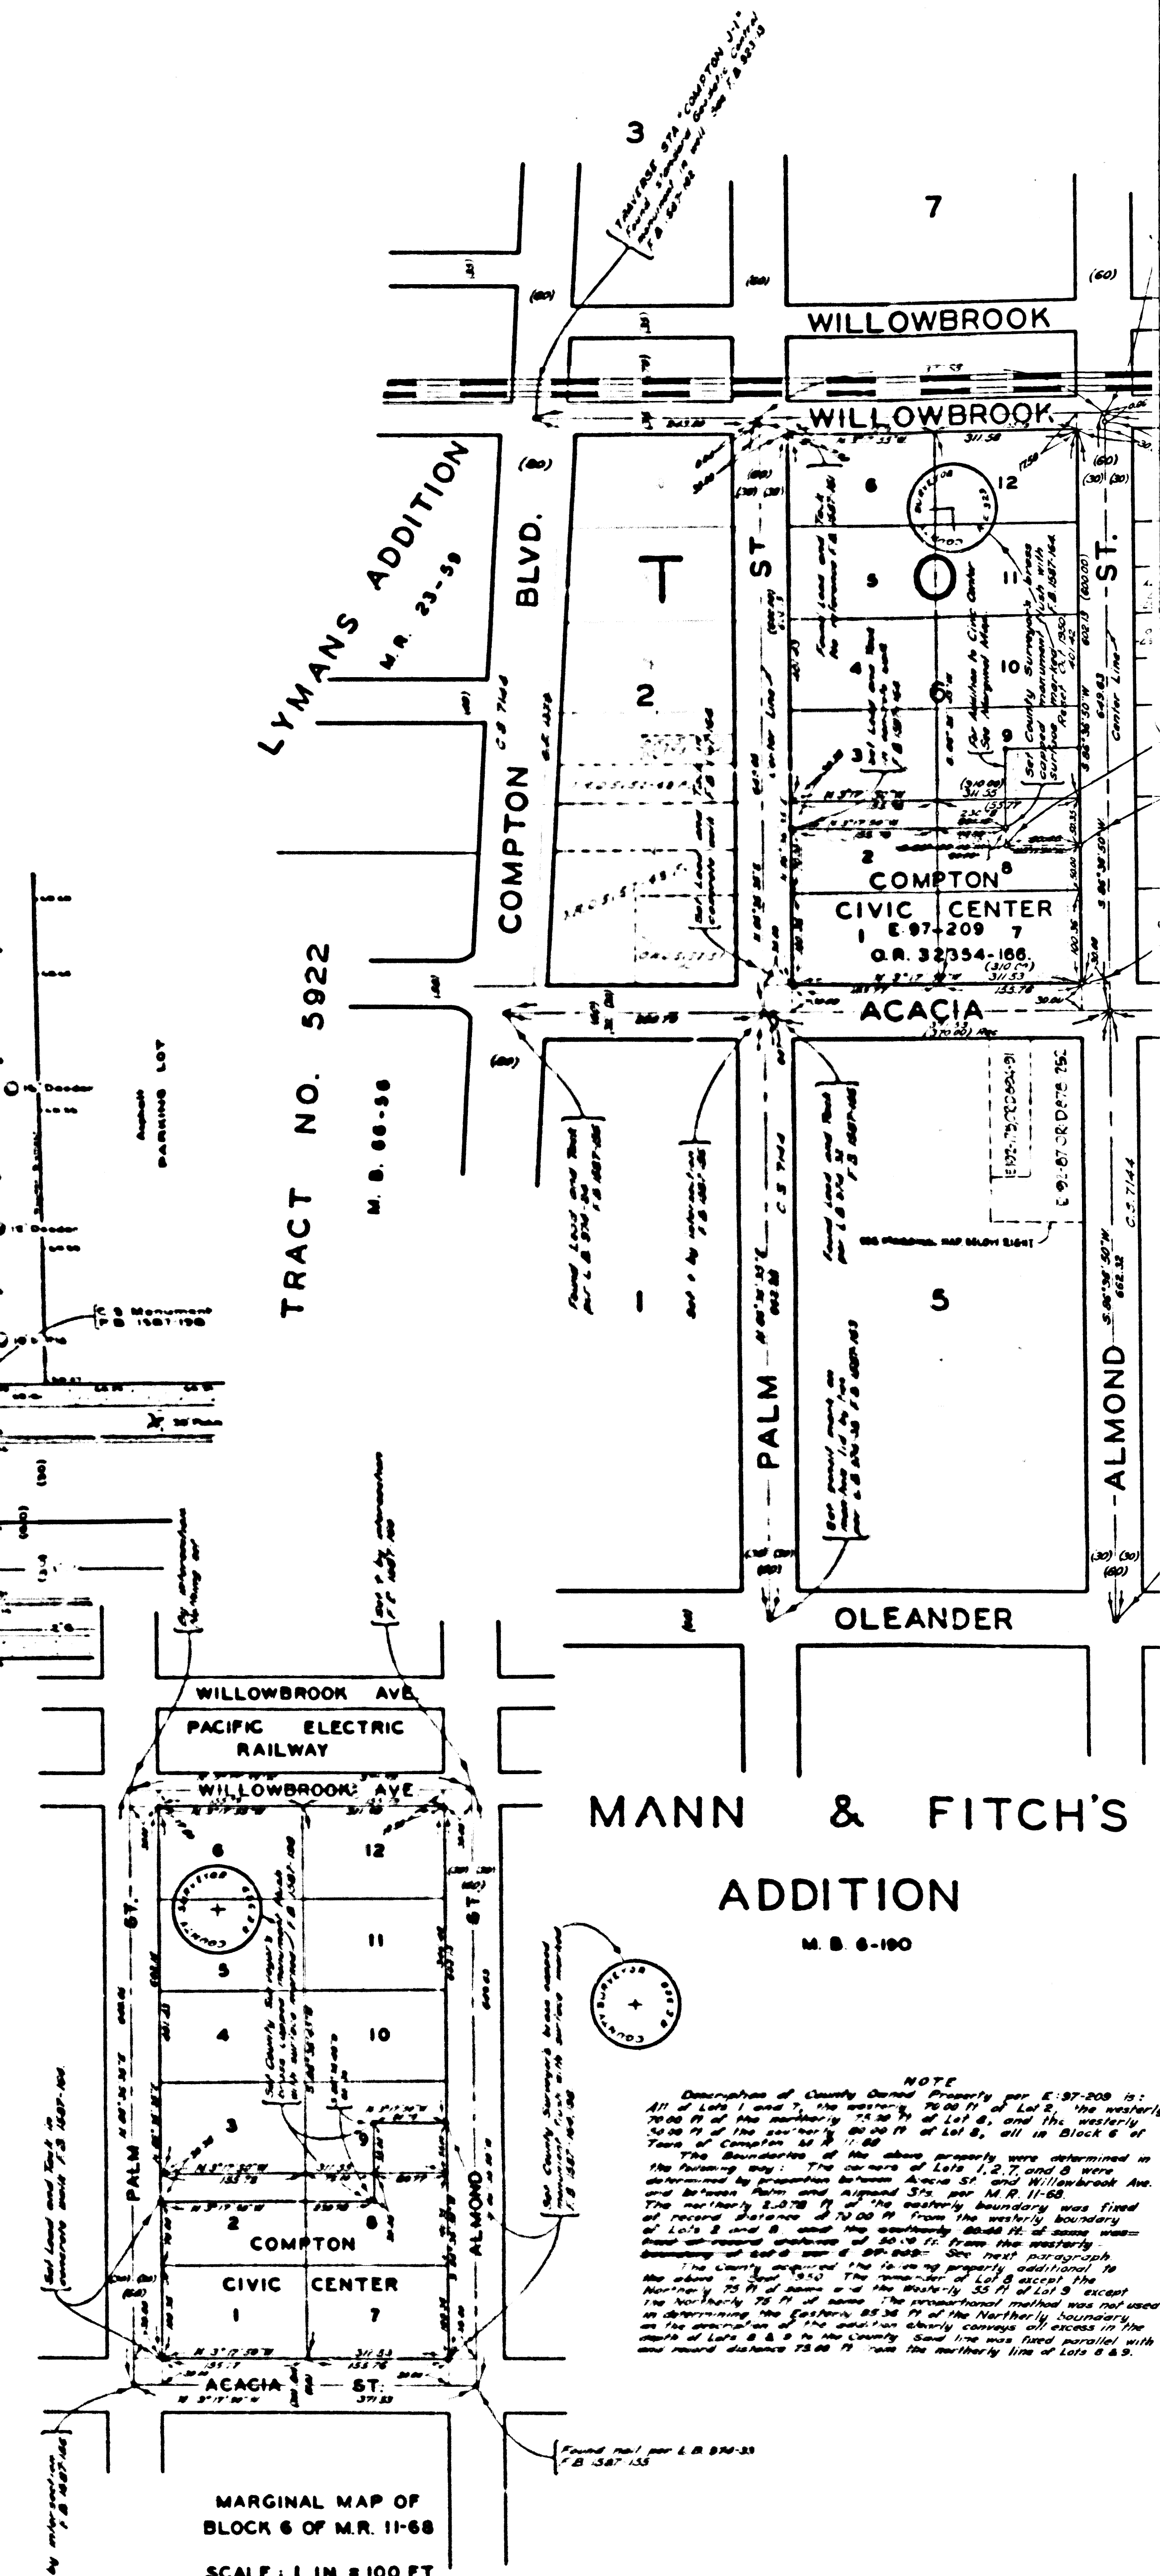

MARGINAL MAP OF
BLOCK 6 OF M.R. 11-68
SCALE: 1 IN. = 100 FT.

NOTE
Description of County Owned Property per E. 97-208 (1)
1. A lot of land, 1/2 acre, 1/2 of Lot 1, the westerly
1/2 of the westerly 1/2 of Lot 1, and the westerly
1/2 of the westerly 1/2 of Lot 1, all in Block 6 of
Tract No. 5922, M.B. 6-190.