

MARGINAL MAP
SHOWING
TOPOGRAPHY
SCALE: 1 INCH = 40 FT.
FIELD WORK BY..... D.S. WALTERMIRE
OFFICE WORK BY..... W.G. VAN DEREN
CHECKED BY..... R.E. SNYDER
PLANE TABLE SHEET D-304

DATUM - MEAN SEA LEVEL
ELEVATIONS SHOWN HEREON ARE BASED
ON THE FLOOD CONTROL ELEVATION OF
FLOOD CONTROL B.M. '40-104' (78 1526-10)

NOTE: THE ROAD DEPARTMENT HAS NO
PRESENT PLANS FOR THE FUTURE
IMPROVEMENT OF ROSEMONT AVENUE.

COUNTY OF LOS ANGELES
MAP OF
TWO STRIKE SERIES PARK
BEING A PORTION OF
LOT 13 OF BLOCK C OF CRESCENTA CAÑADA
M.R. 5-574-575

COUNTY SURVEYORS MAP NO. B-2253
SCALE: 1 INCH = 100 FT.

JOB NUMBER 8585
C.E. ARNOLD - COUNTY SURVEYOR
SURVEYED - MARCH & APRIL 1950

SURVEYED ON REQUEST OF THE DIRECTOR PARKS AND
RECREATION UNDER SEC. 79, ORD. 4099, BY LETTER
DATED MARCH 7, 1950 & B.O.D. MAY 21, 1948

BEARINGS ARE BASED ON THE BEARING OF
ROSEMONT AVENUE PER C.S. B-1110.
F.B. 1526-5-18

INDEX 51
FIELD WORK BY R.L. WILLEY
OFFICE WORK BY D.J. STELMA
CHECKED BY K.R. M'PHERSON

Name change established by Order Under M.P. 43-109 See E. 129-39



CSB-2253
A1 of A2

CSB-2253 - B - 01 - 11 - 1950

COUNTY SURVEYORS MAP NO. B-2253

CONULA 278V6A0R2 MAP No B-5523

CONULA 278V6A0R2 MAP No B-5523

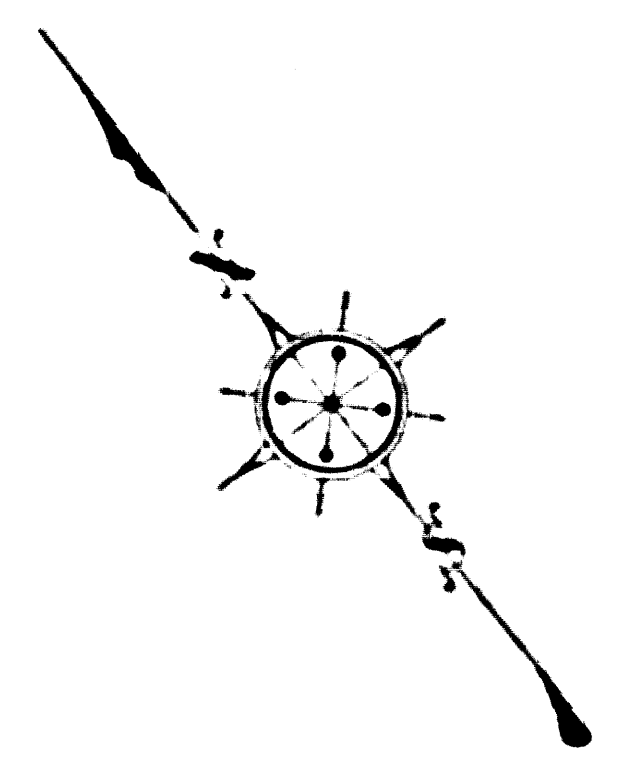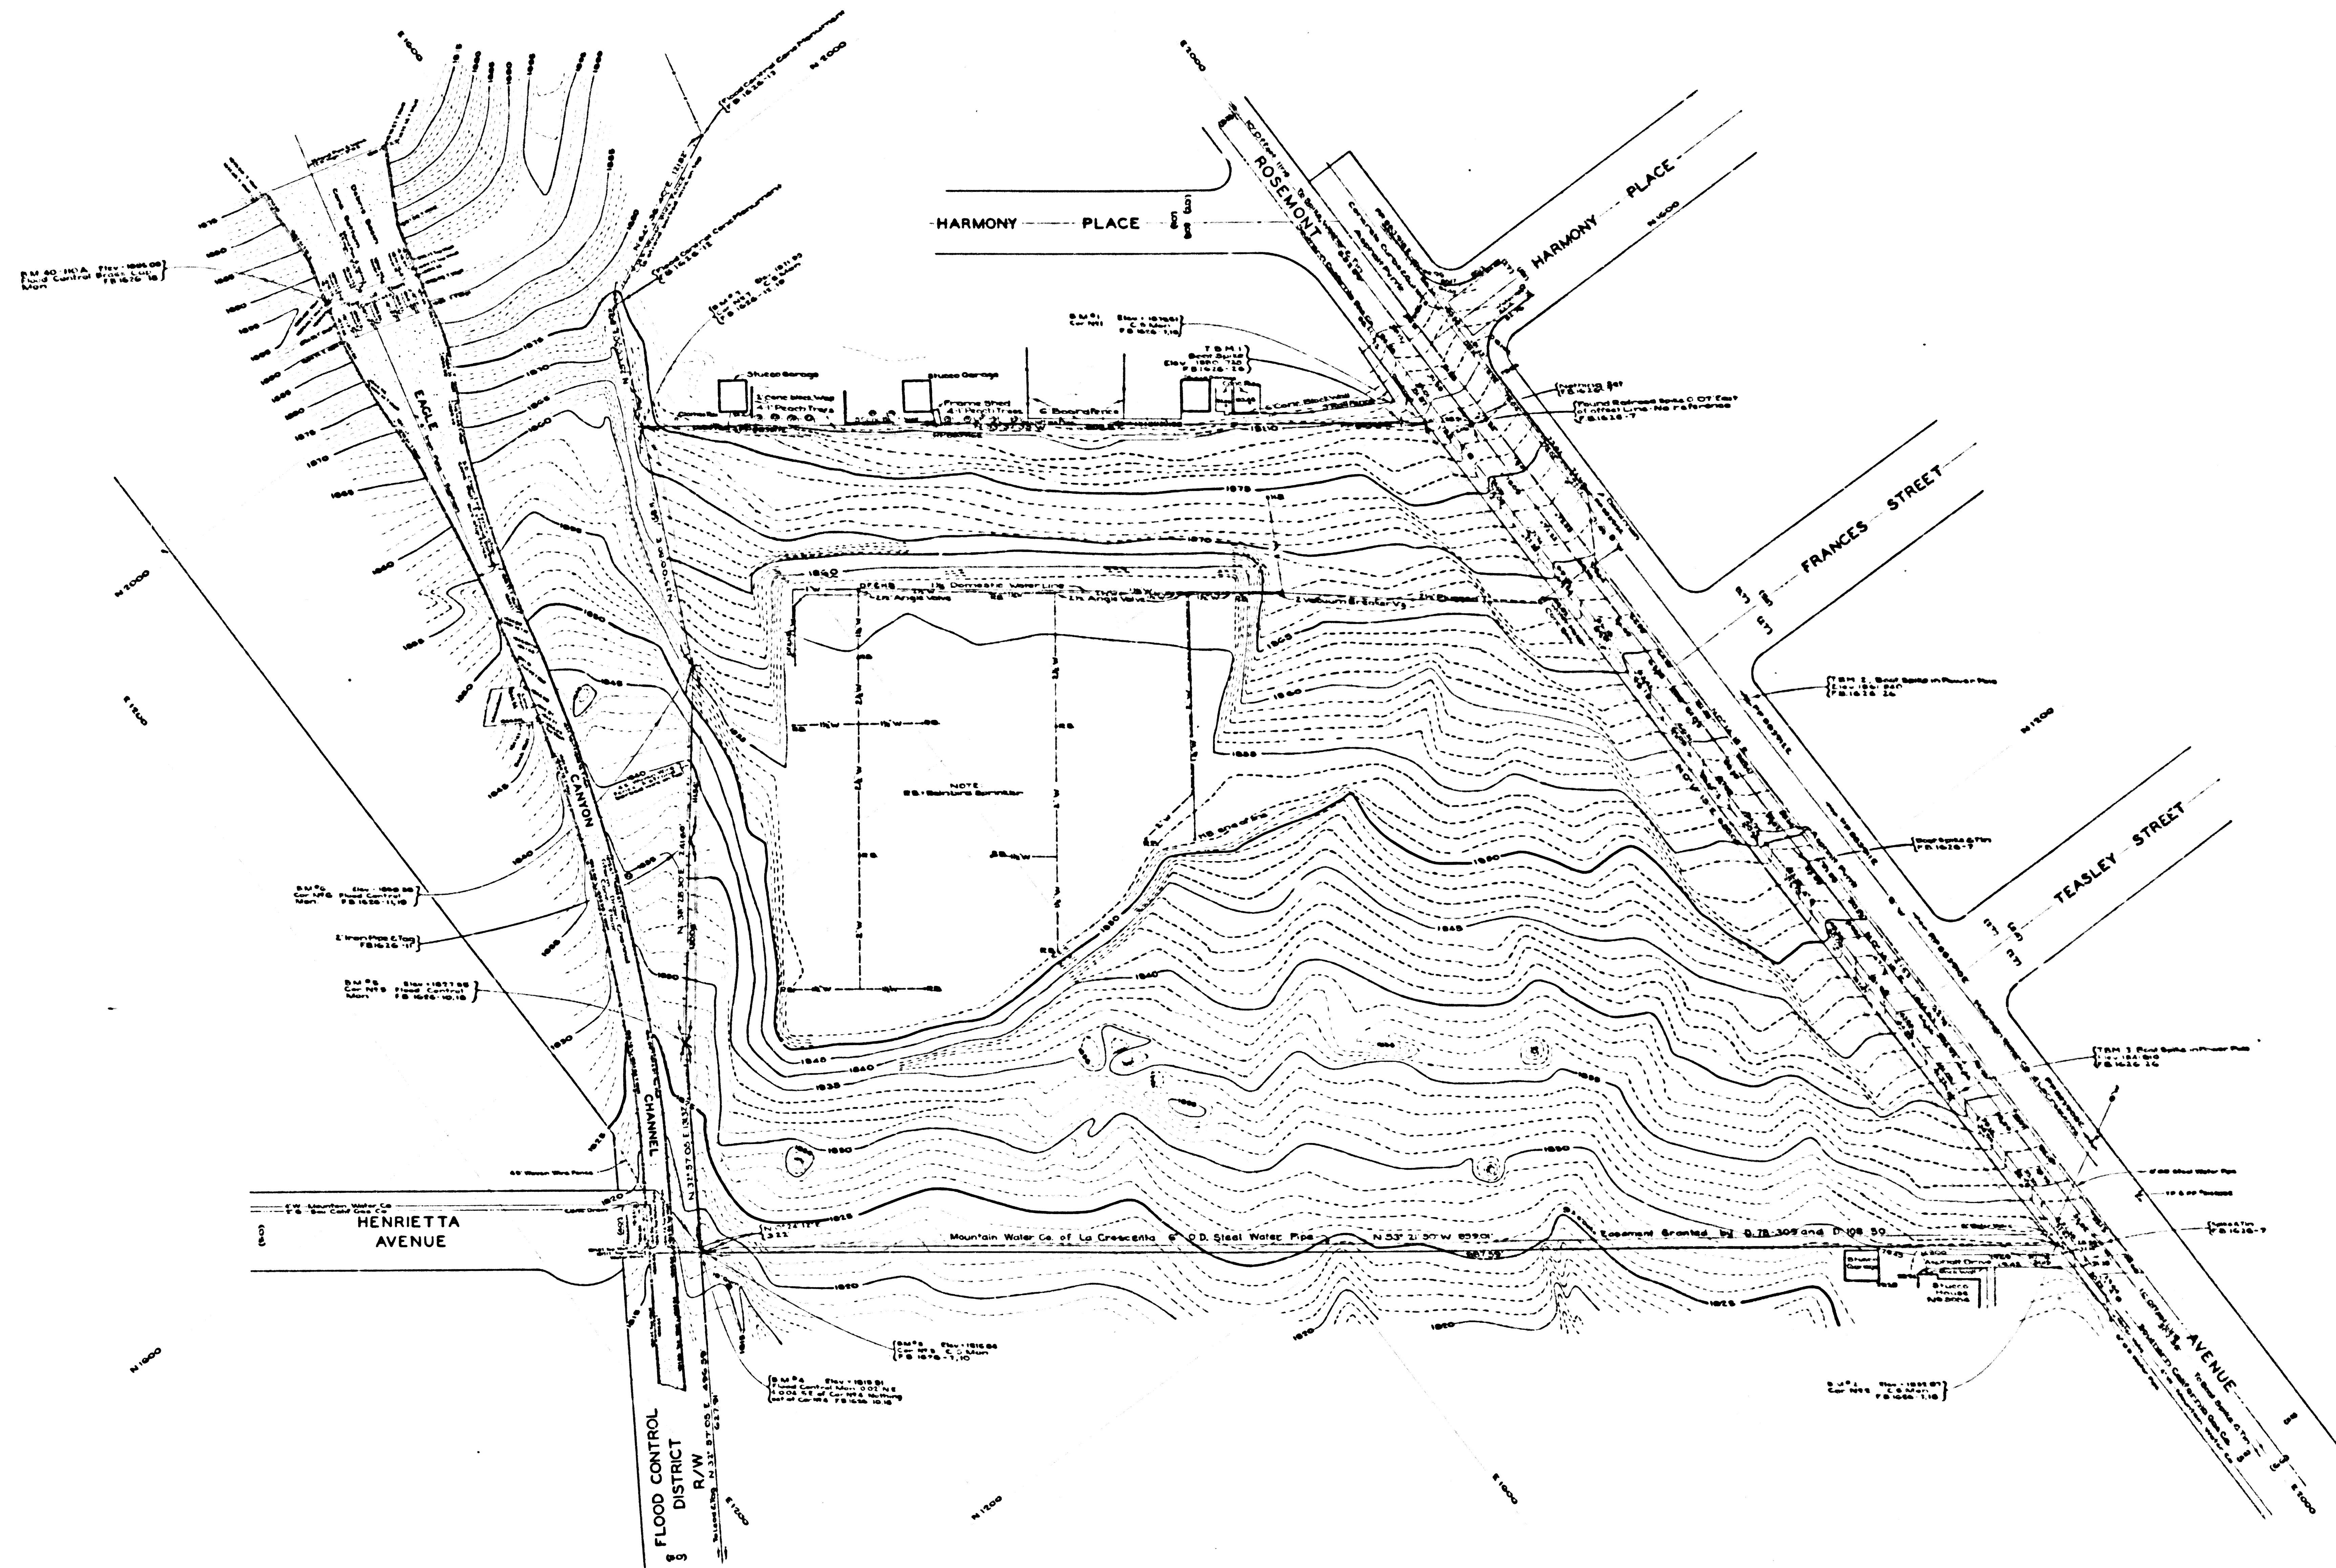

MARGINAL MAP
SHOWING
TOPOGRAPHY
SCALE: 1 INCH = 40 FT.
FIELD WORK BY..... D.S. WALTERS
OFFICE WORK BY..... W.G. VAN DEREN
CHECKED BY..... R.E. SNYDER
PLANE TABLE SHEET D-304

DATUM - MEAN SEA LEVEL
ELEVATIONS SHOWN HEREON ARE BASED
ON THE FLOOD CONTROL ELEVATION OF
FLOOD CONTROL B.M. 40-10A1 (78 1020-10)

NOTE: THE ROAD DEPARTMENT HAS NO
PRESENT PLANS FOR THE FUTURE
IMPROVEMENT OF ROSEMONT AVENUE.

CSB-2253
A2 OF A2