


СОУНИЯ СУМЕРОВСКАЯ МЫШЬ

CONTRACT SURVEYORS NAME B-5528

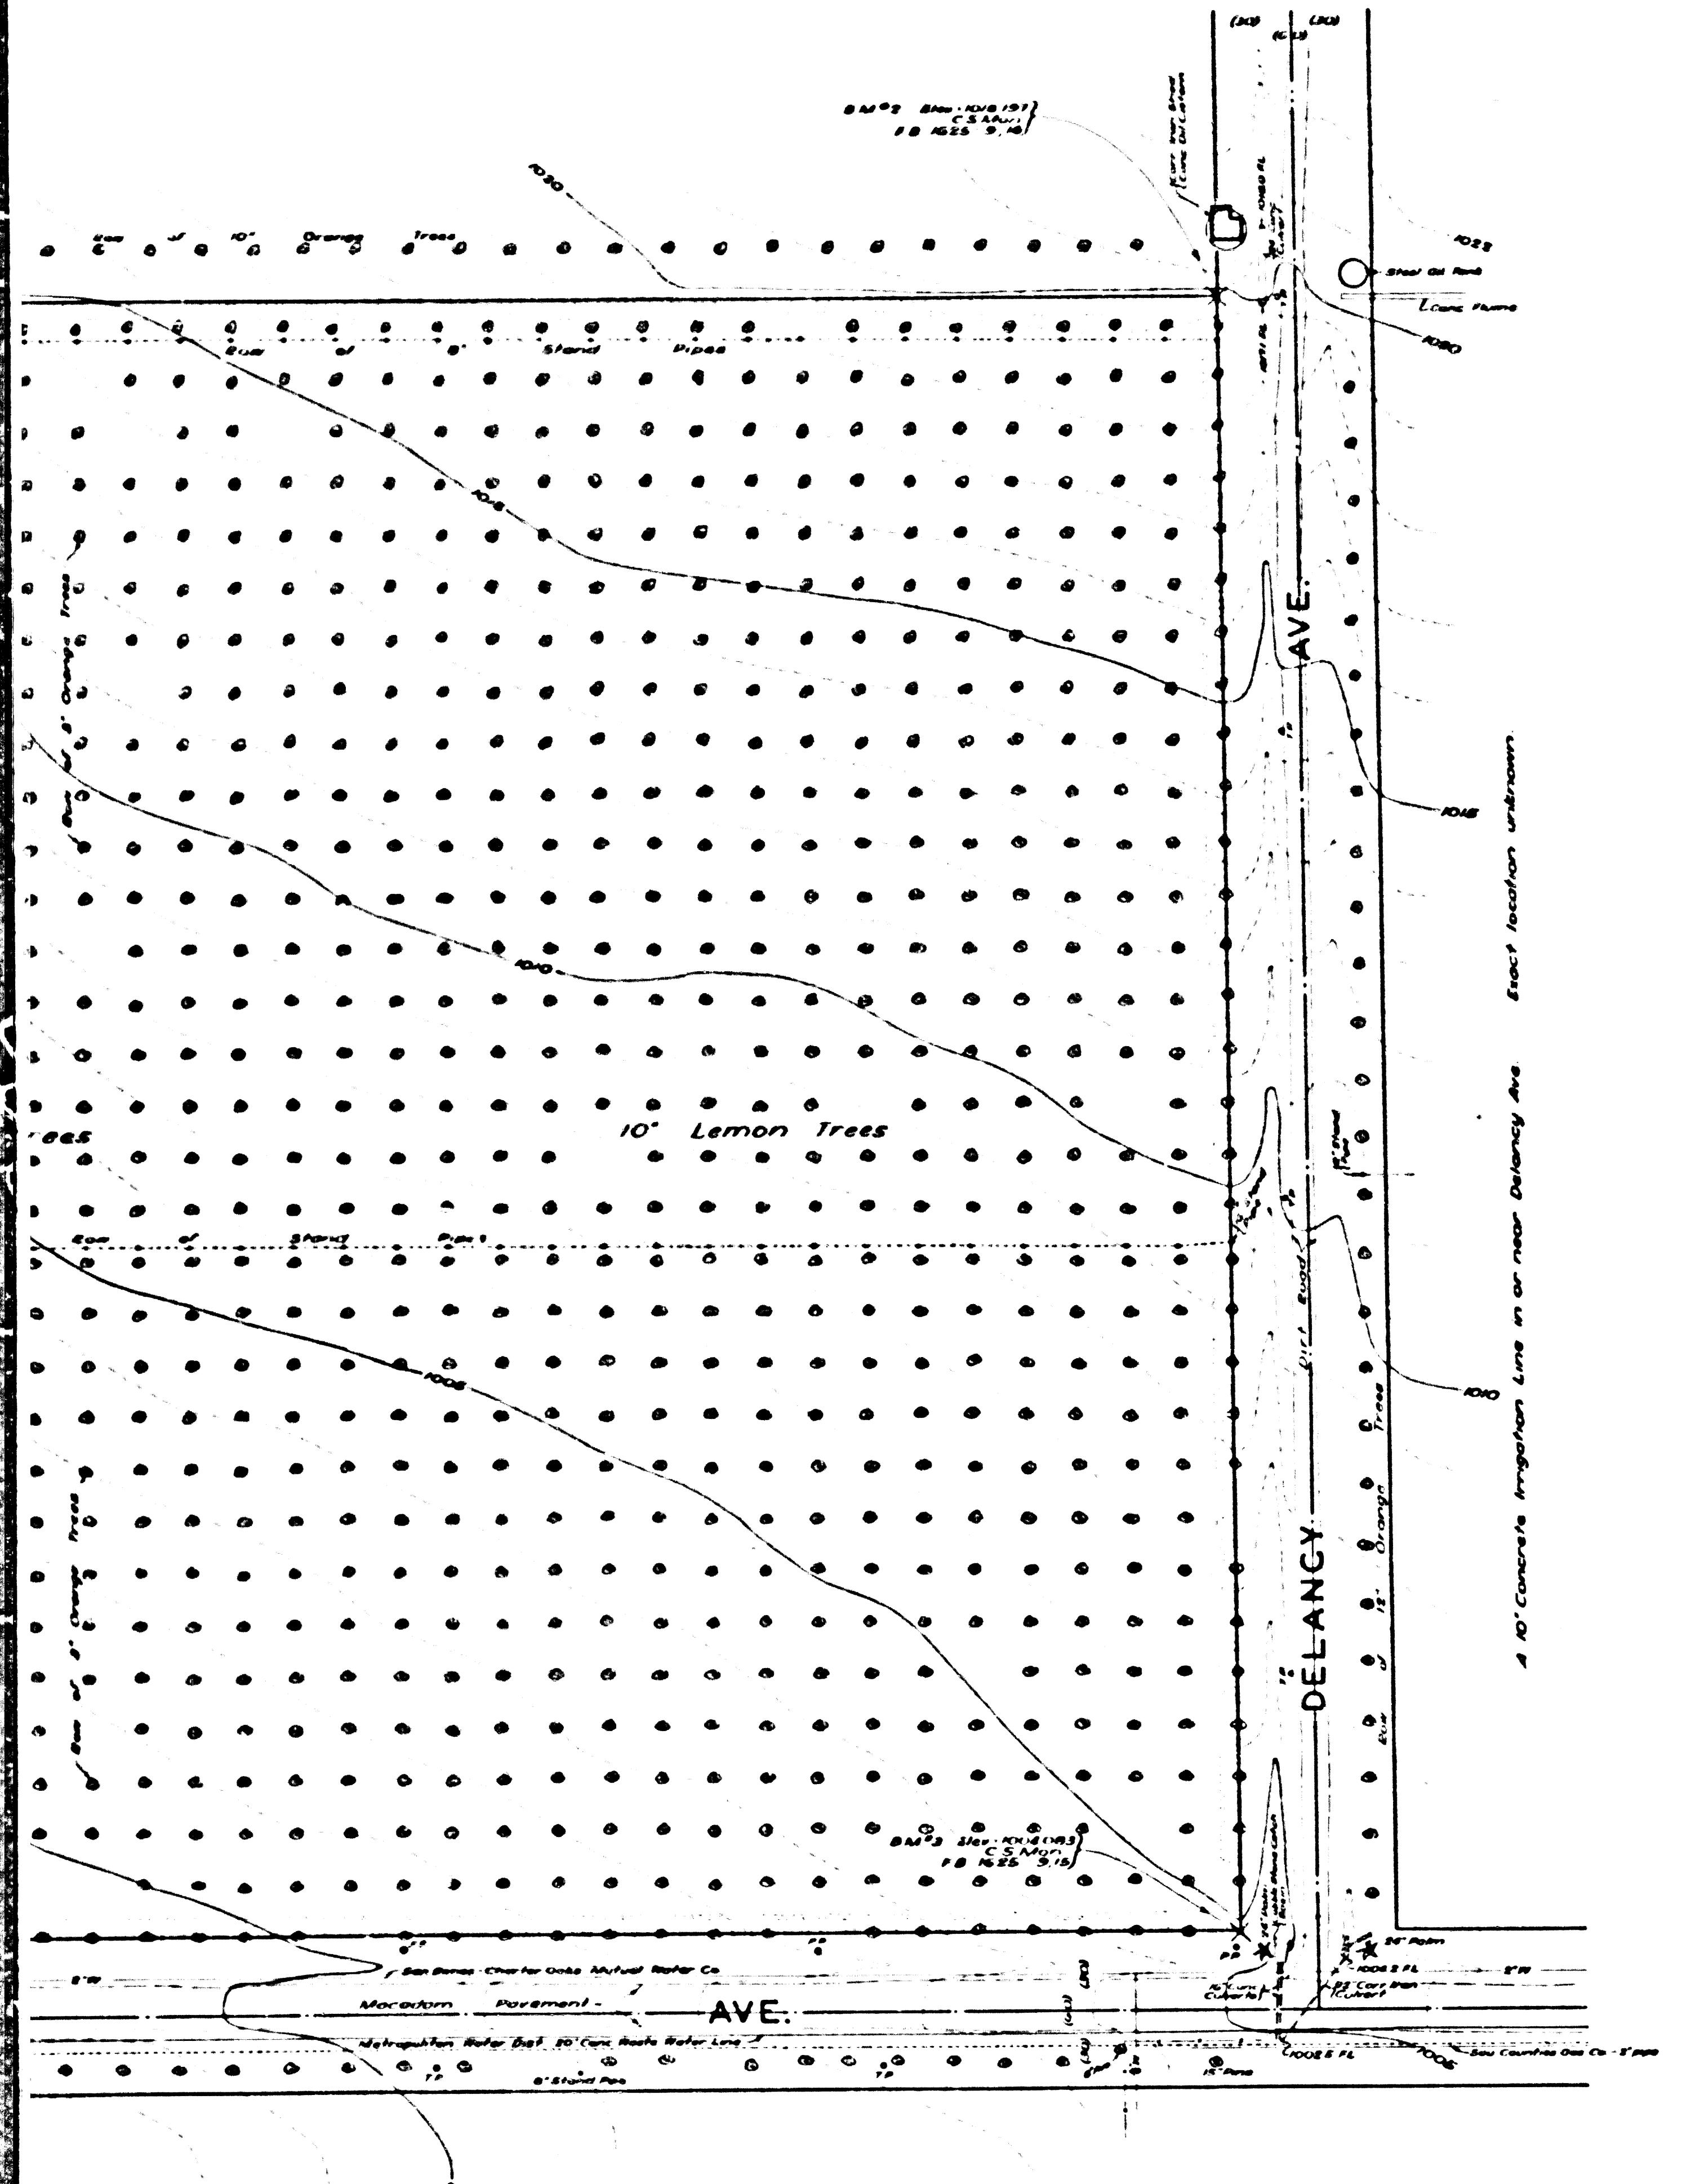

**MARGINAL MAP
SHOWING
TOPOGRAPHY**

FIELD WORK BY G.G. PORTER
OFFICE WORK BY D.E. MACPHERSON
Y. ITO
CHECKED BY L. DETILLA

THE WISE WORDS OF THE

JUANITA COUNTY OF LOS ANGELES
MAP OF
~~SAN DIMAS~~ PARK
BEING THE
SOUTH 1/2 OF N.W. 1/4 OF SW. 1/4 OF
SECTION 2. T. I S. R. 9 W. PER
M. R. 22-21-23

TY SURVEYORS MAP NO. B-2258

SCALE: 1 INCH = 100 FT.

ICR NUMBER 2074

JOB NUMBER 8574

E. ARNOLD - COUNTY SURVEYOR

SURVEYED MAY 1950

**VEYED ON REQUEST OF THE DIRECTOR
KS & RECREATION UNDER SEC. 79, ORD.
9 BY LETTER DATED AUG. 25, 1949 AND**

**SHIM SIZES ARE BASED ON THE BEARING OF
NUT AXE AS SHOWN ON CSD-147-1**


F. B. 1625 - 5 TO 16

Name assigned to sample: **W1-123-05** See **E152-336**

CSB-2258
AI OF A2

INTRODUCTION

COUNTY SURVEYORS MAP IN B-228,

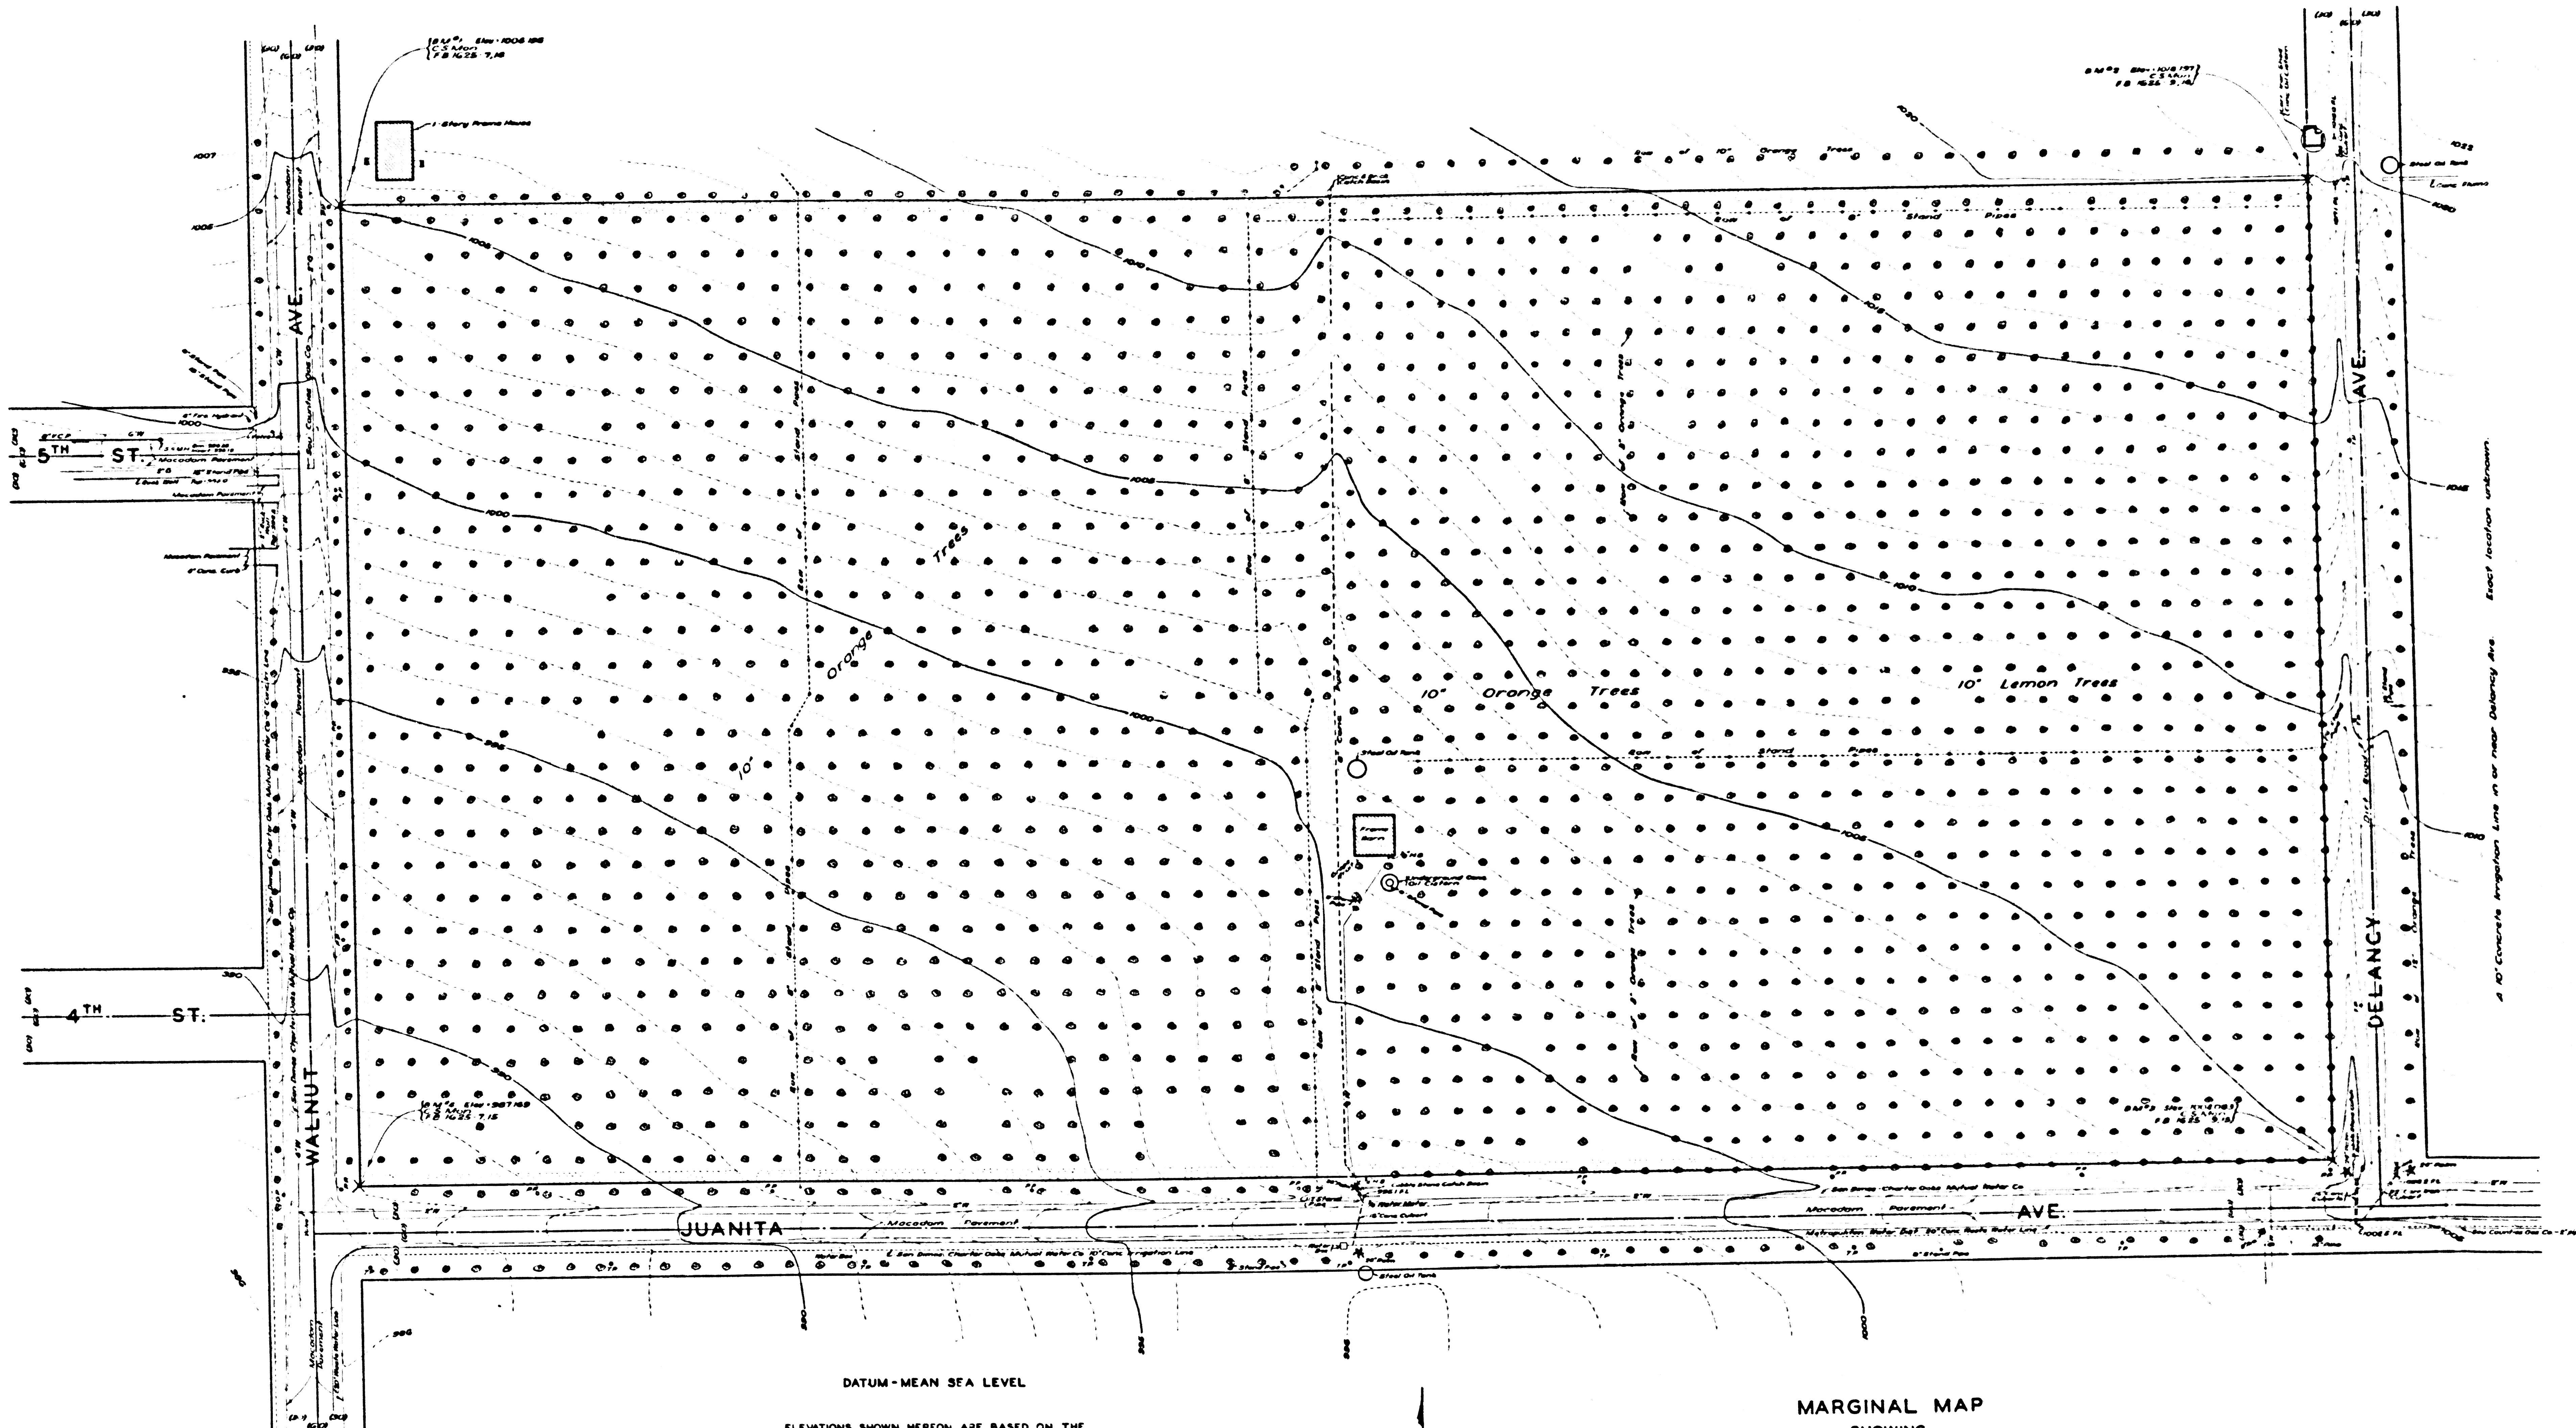

CSB-2258
A2 OF A2