
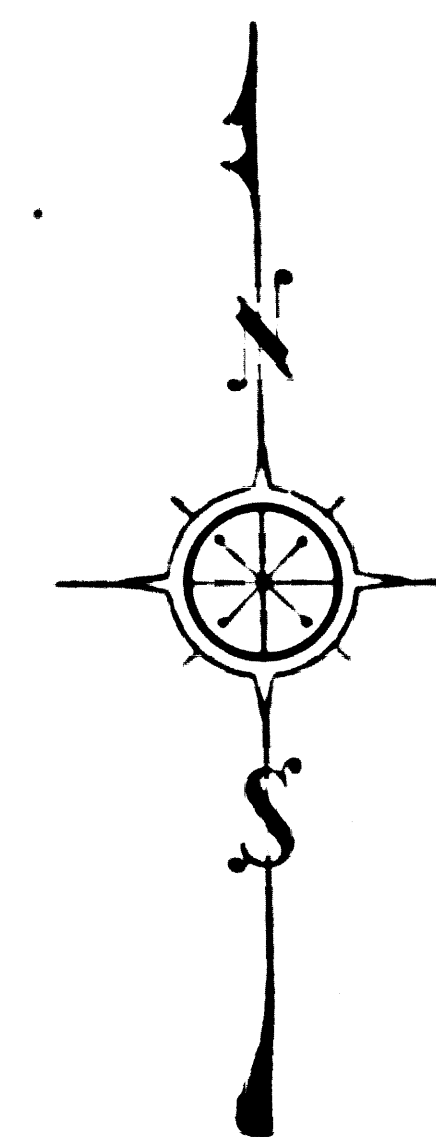


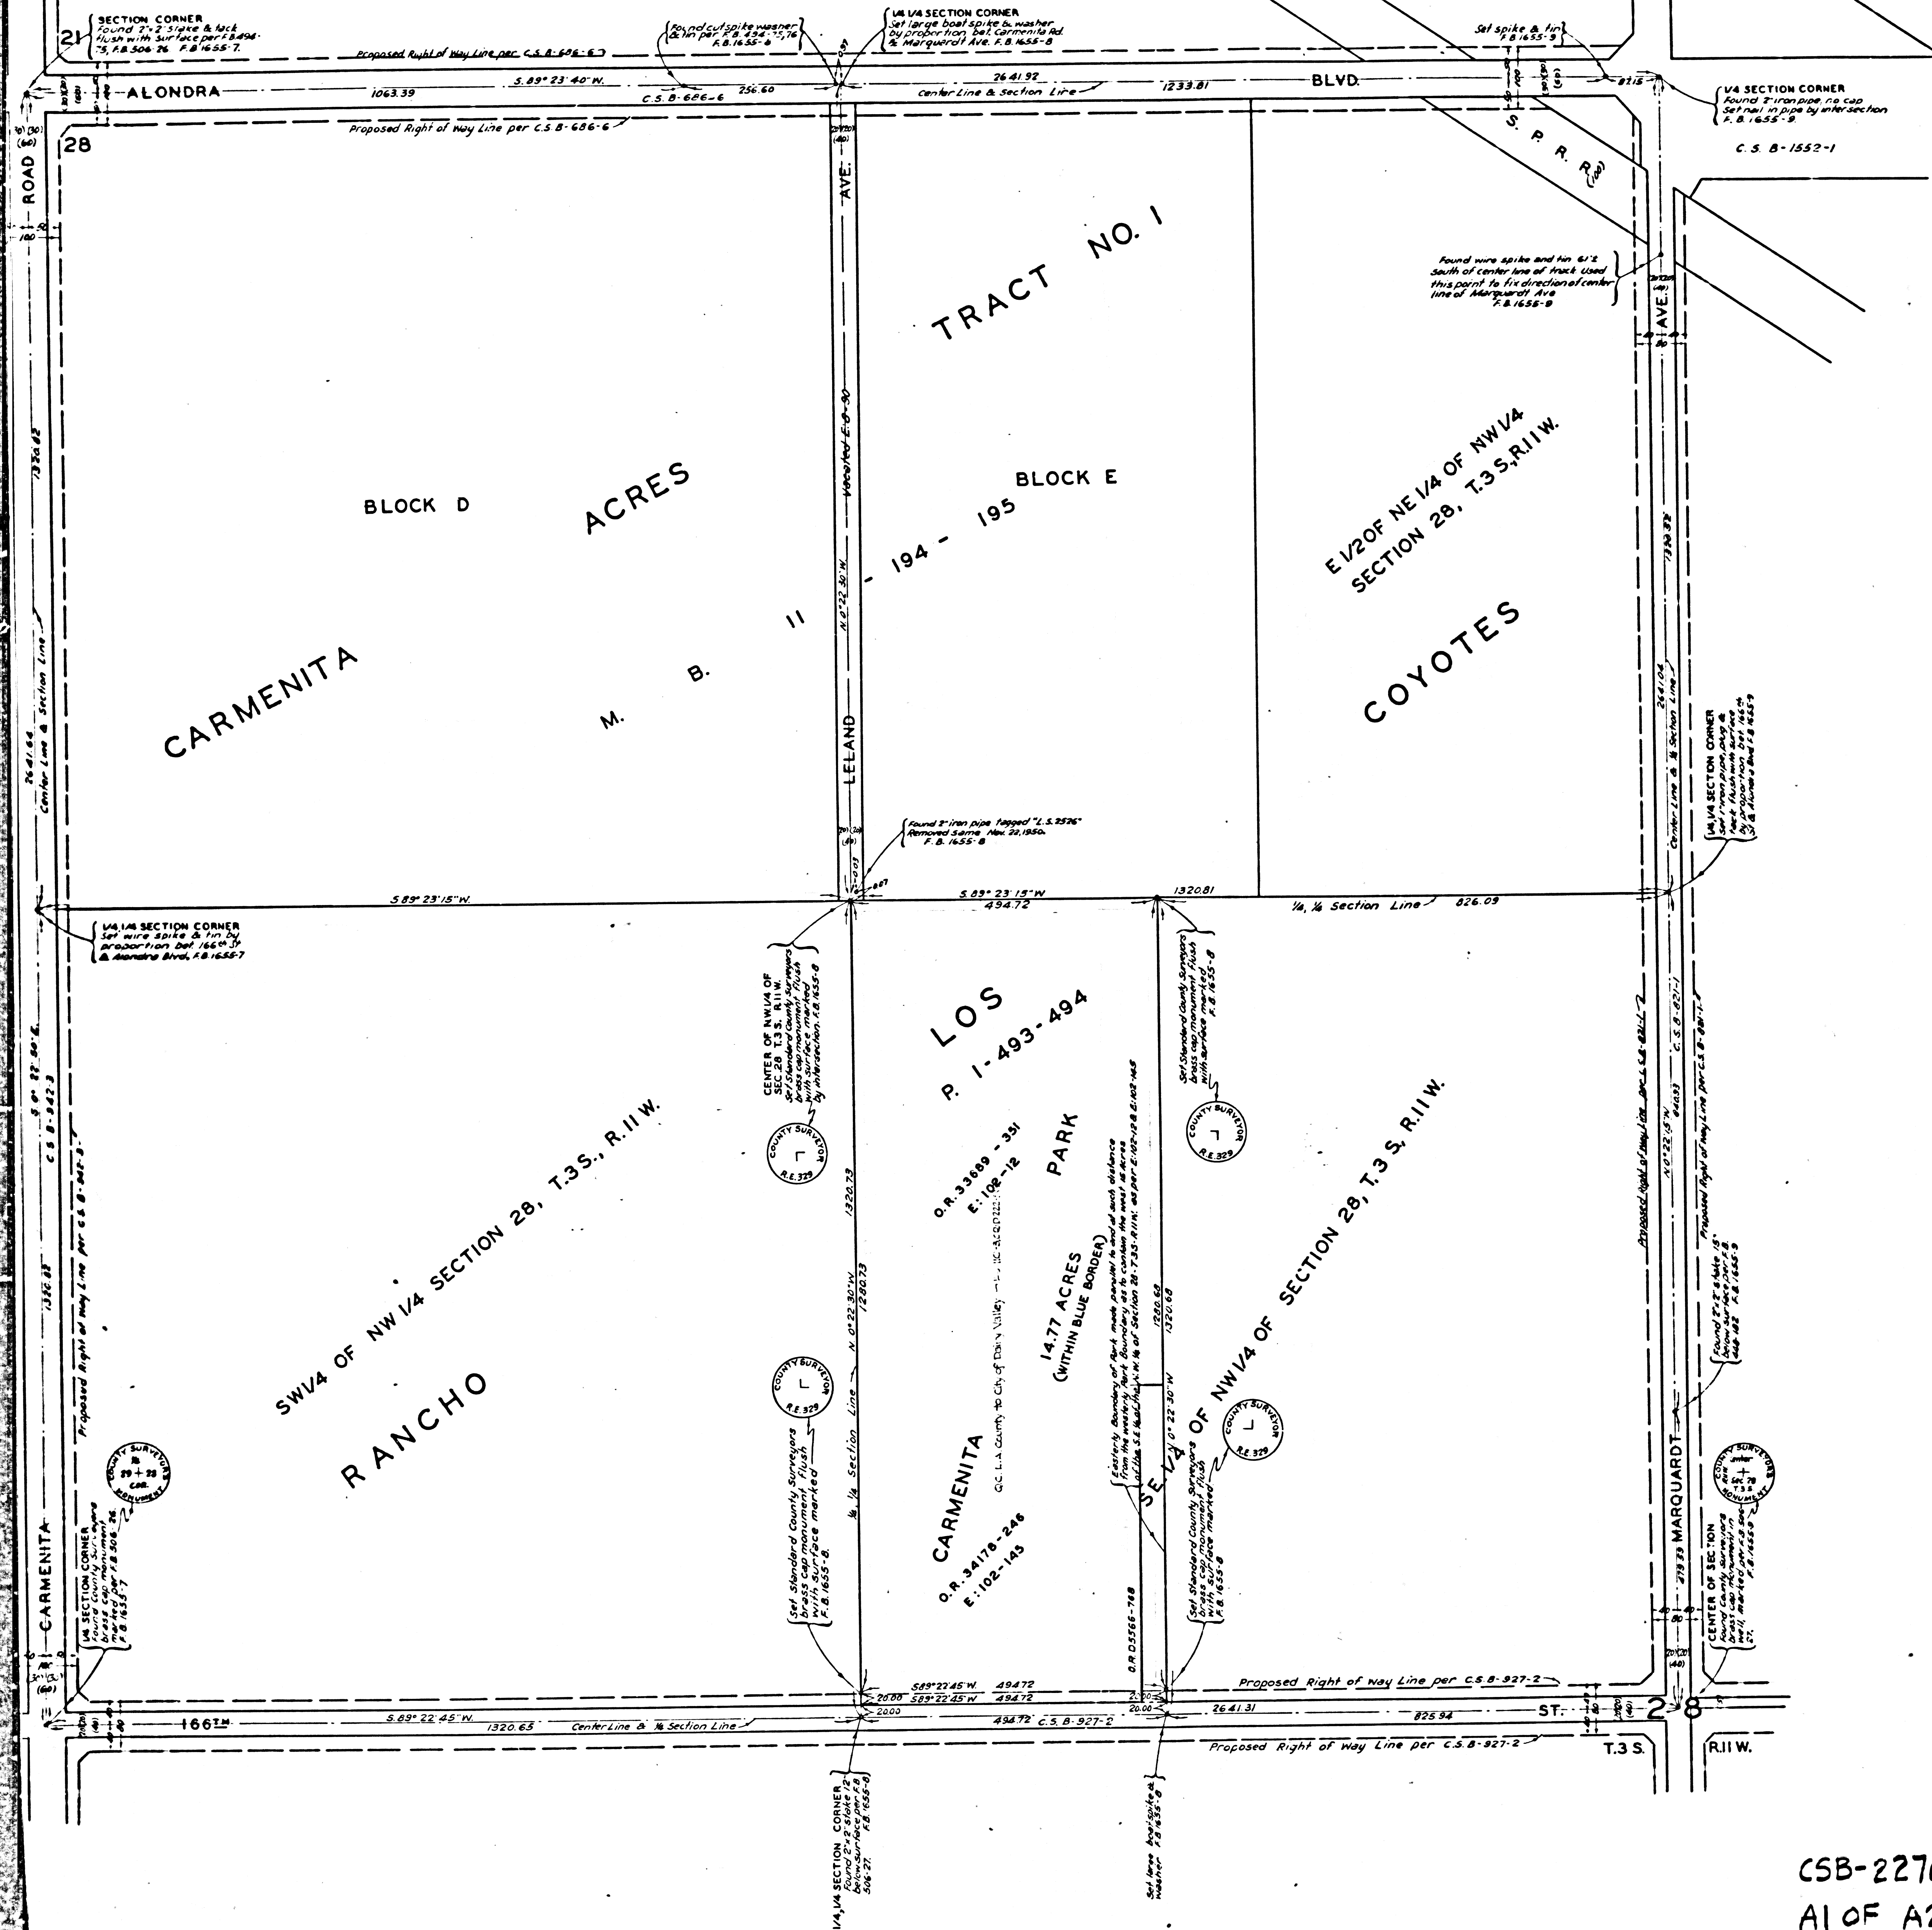


COUNTY OF LOS ANGELES
MAP OF
CARMENITA PARK
BEING
A PORTION OF THE SE¼ OF
THE NW¼ OF SECTION 28, T.3S.
R.11W. IN THE RANCHO LOS COYOTES

COUNTY SURVEYORS MAP NO. B-2276
SCALE: 1 INCH = 100 FT.

CSB-B-04 9AM 280Y3VRU2 YTMUO3

CONALL 280AEV02 MPB NO B-5538

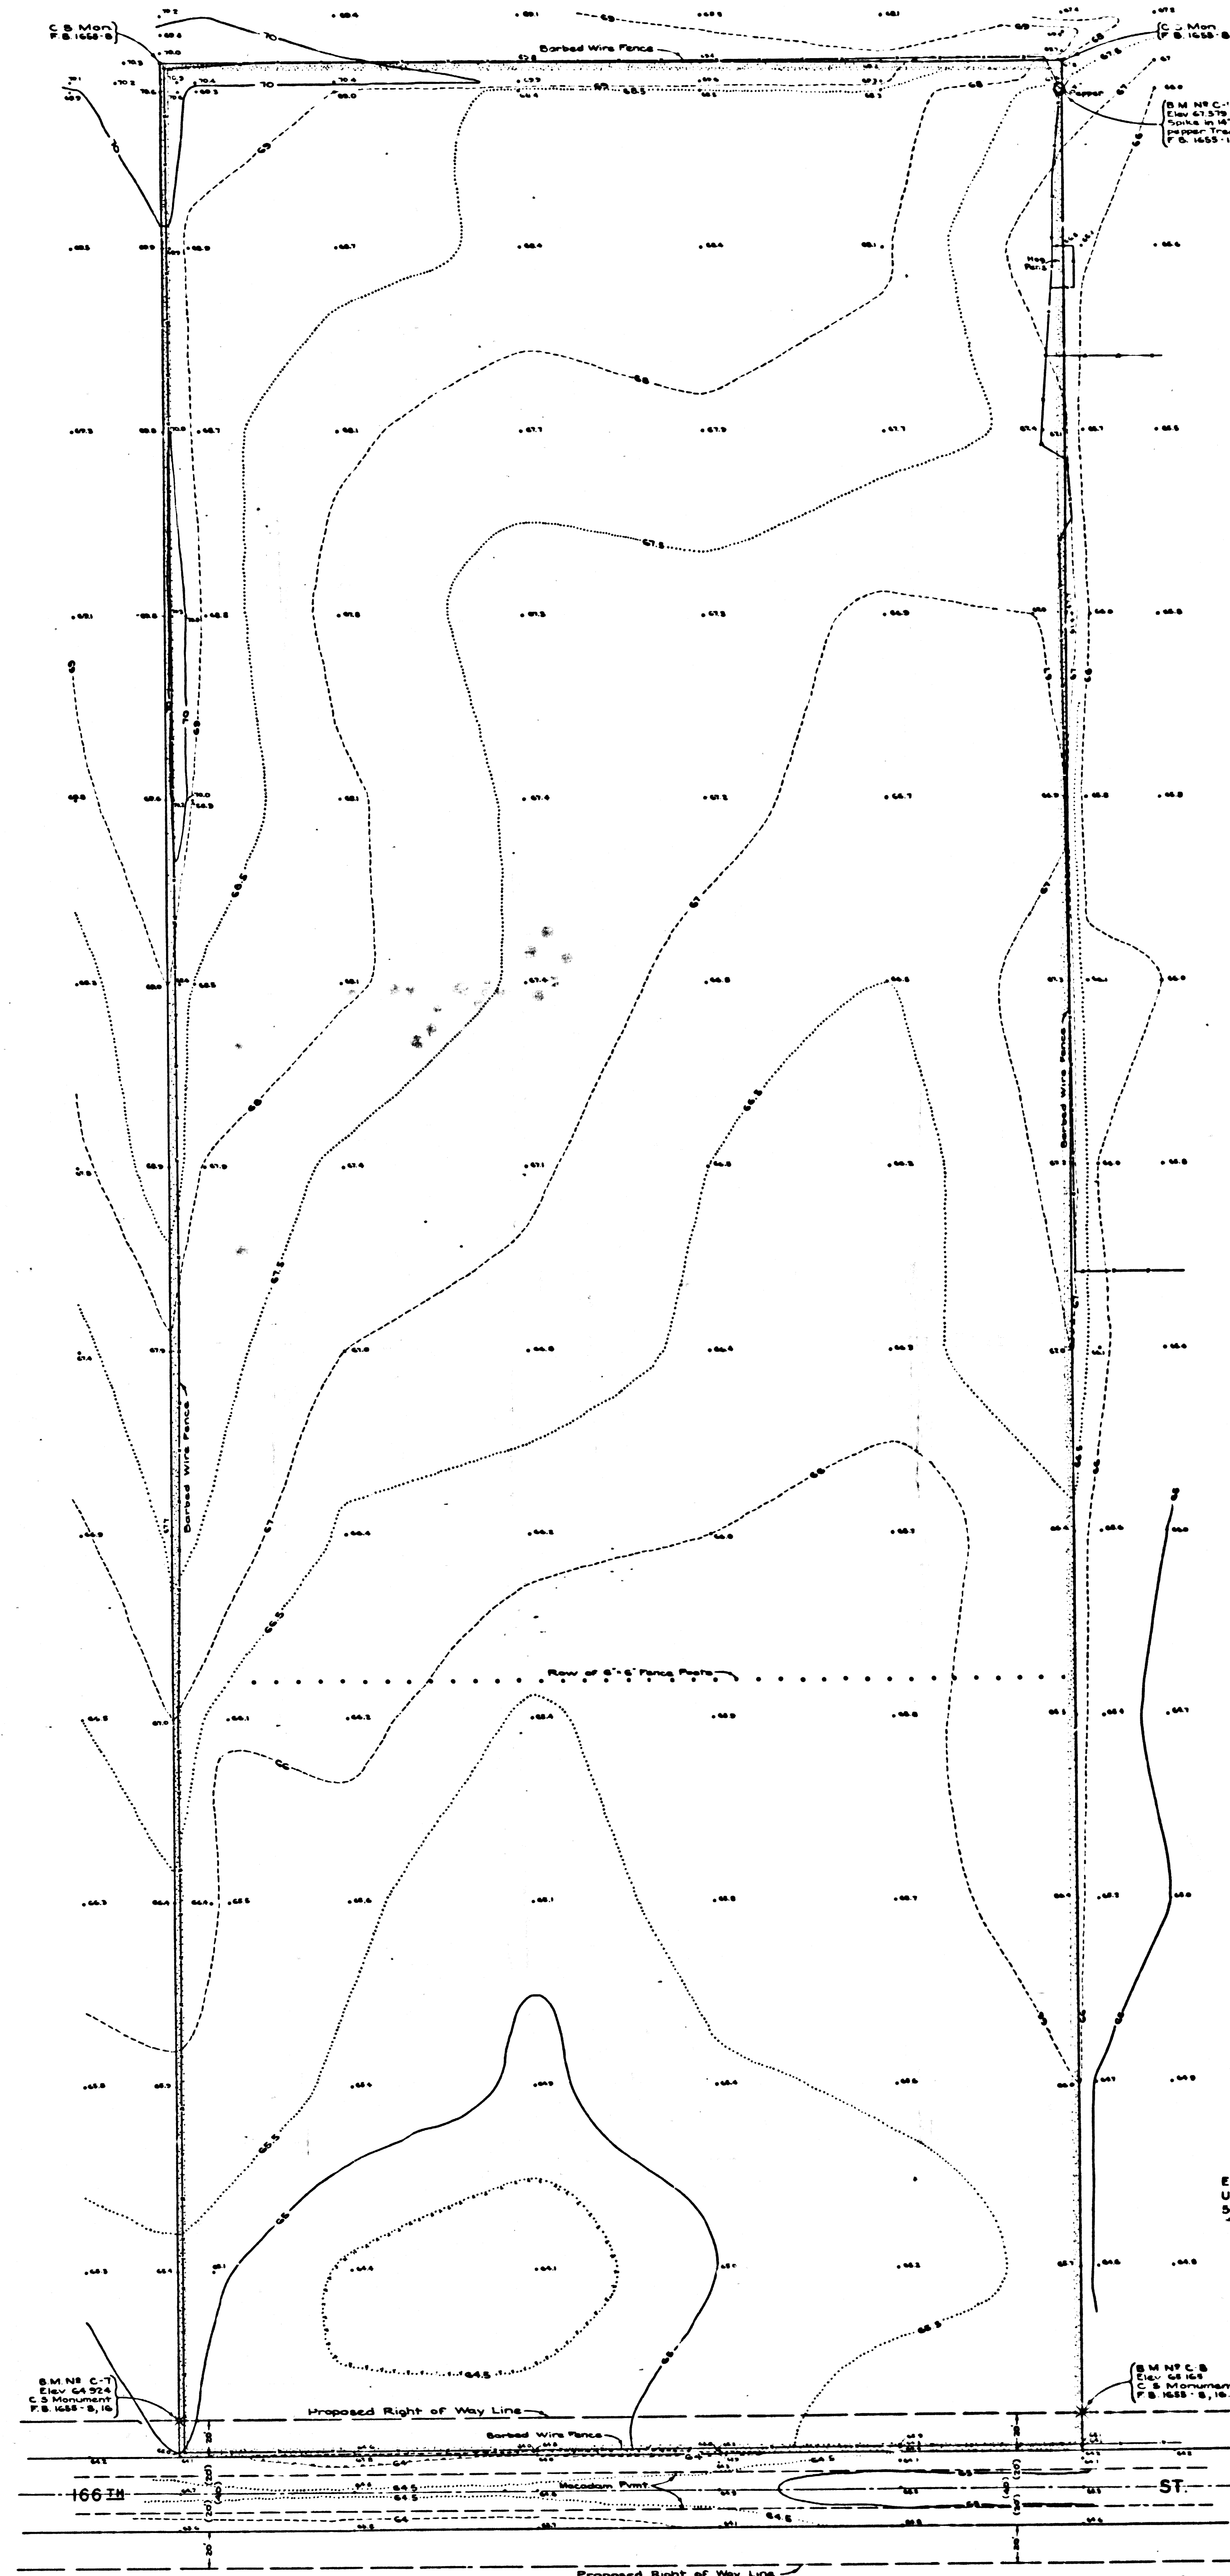


MARGINAL MAP
SHOWING
TOPOGRAPHY
SCALE: 1 INCH = 40 FT.

FIELD WORK BY..... E.C. WALLACE
OFFICE WORK BY..... C.J. GALLI
CHECKED BY..... H.N. BRADSHIRE
F.B. 1955

DATUM - MEAN SEA LEVEL
ELEVATIONS SHOWN HEREON ARE BASED ON THE 1928
U.S.C.G.S. ADJUSTMENT OF U.S.G.S. B.M.s. ON CULVERT
501-B AT ALONDRA BLVD. AND S.P.R.R. (U.S. 14 AND U.S. 252)

NOTE: THE ROAD DEPT. HAS NO
PRESENT PLANS FOR THE FUTURE
IMPROVEMENT OF 166TH STREET.

CSB-2276
A2 OF A2

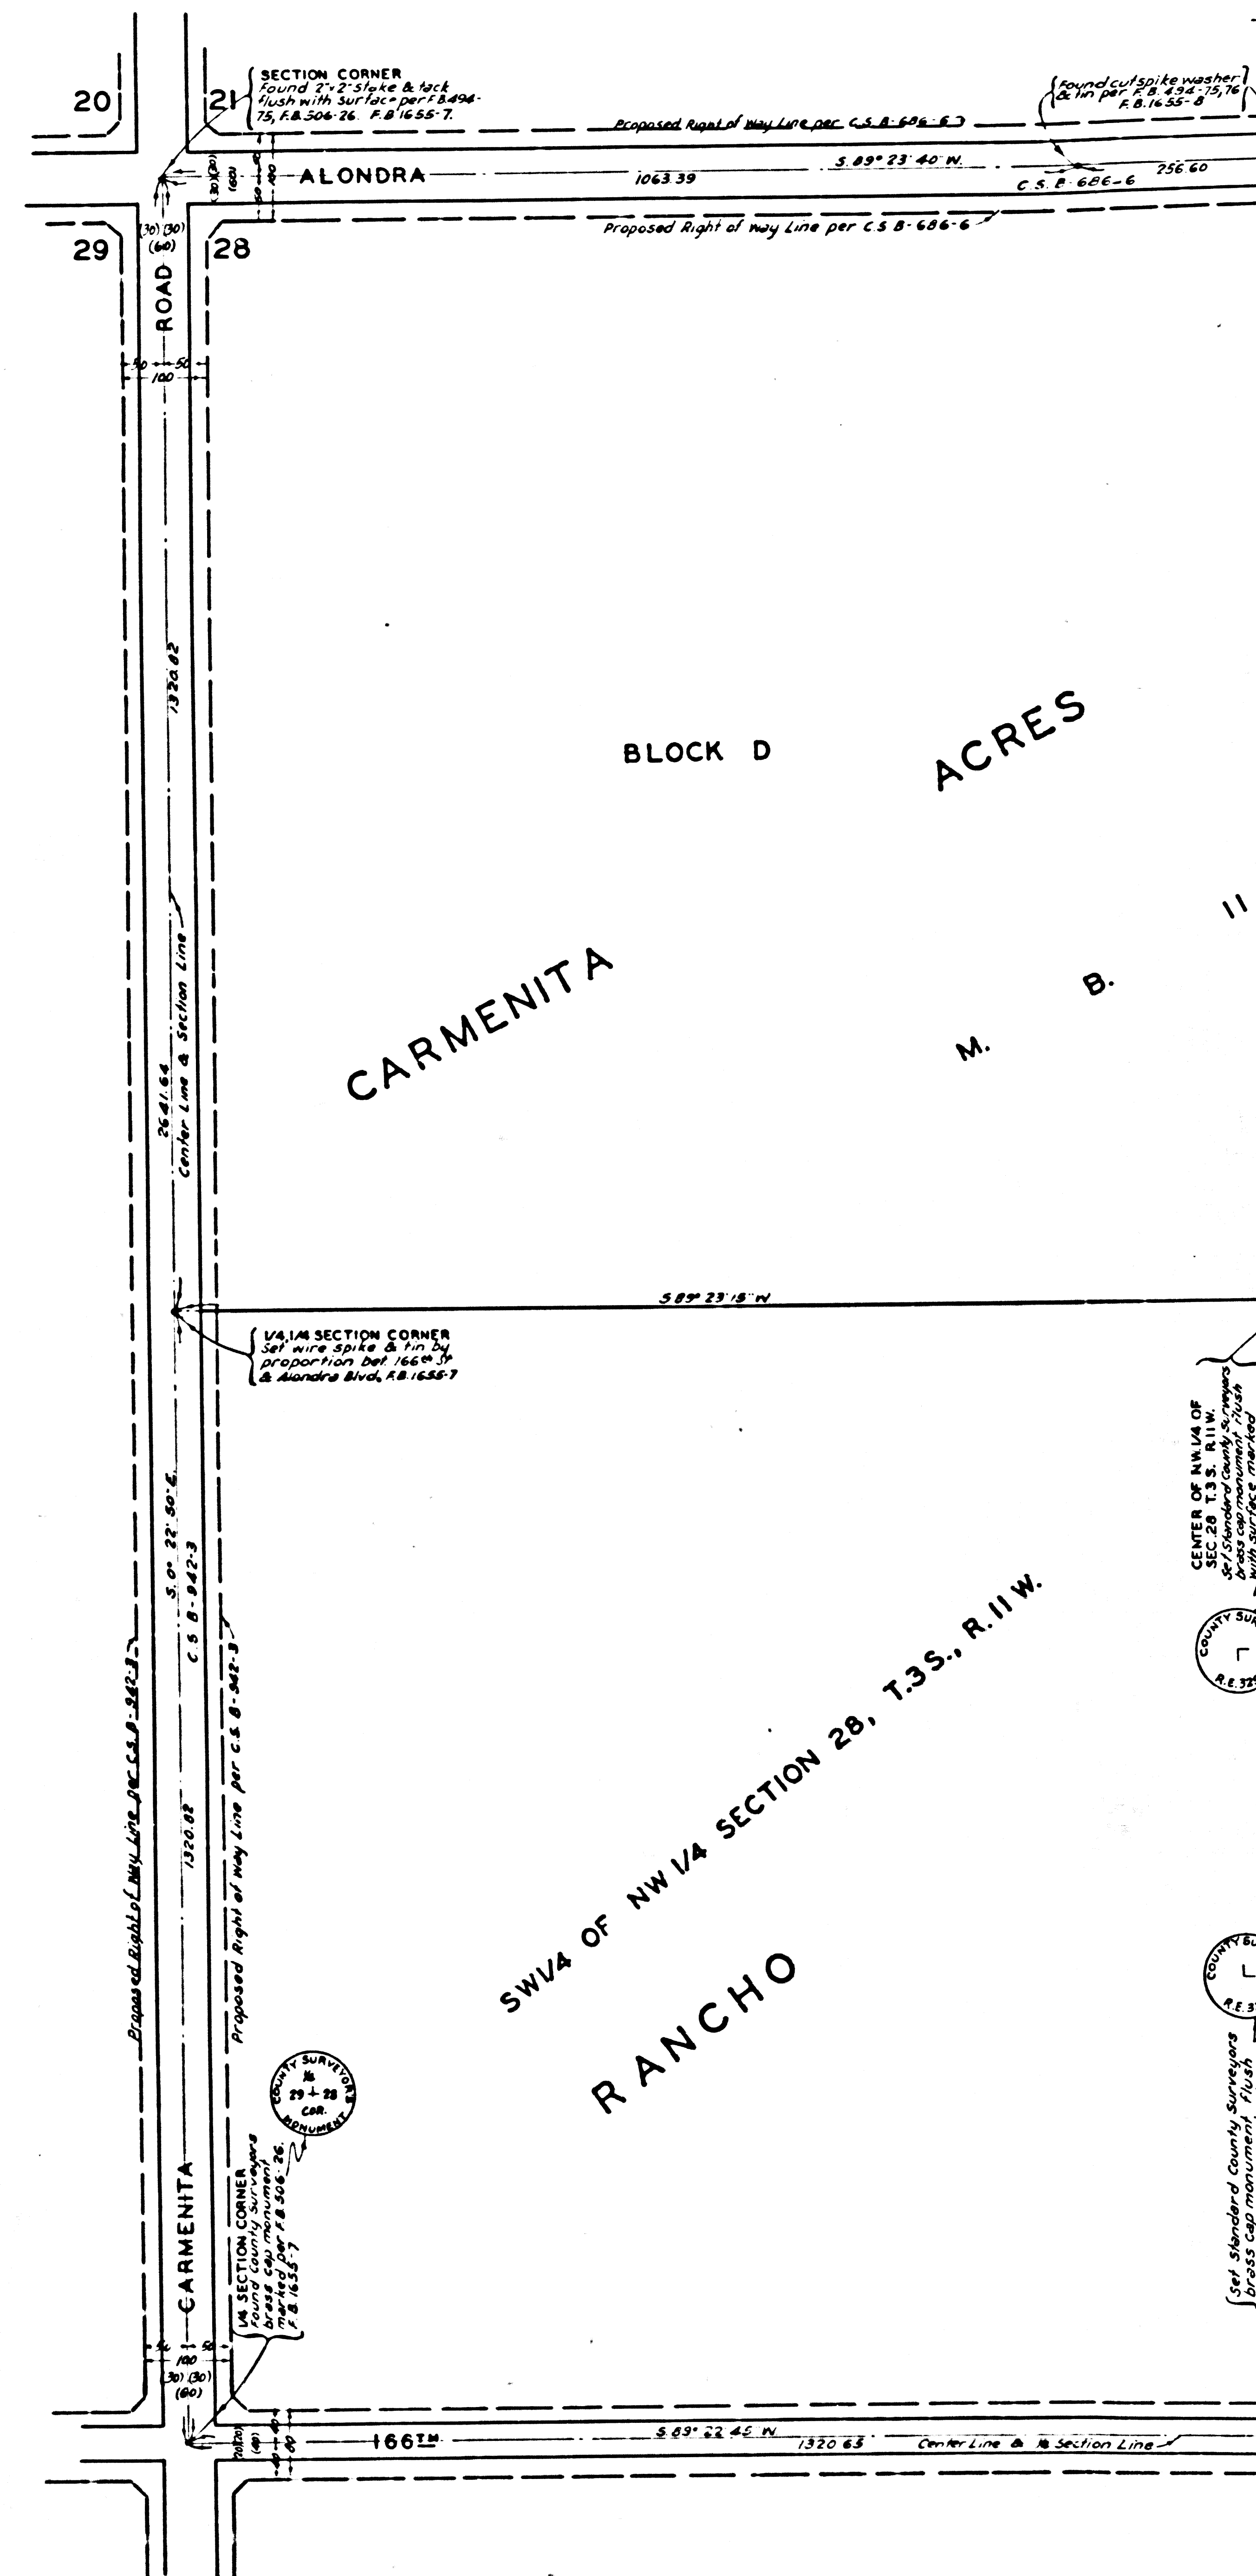

BLOCK D
ACRES
CARMENITA
M. B.

SW 1/4 OF NW 1/4 SECTION 28, T.3S., R.11W.
RANCHO

CENTER OF NW 1/4 OF
SEC. 28, T.3S., R.11W.
SECTION 28, T.3S., R.11W.
ADJACENT TO THE
SOUTHWEST CORNER
OF THE SECTION 28, T.3S., R.11W.
ADJACENT TO THE
SOUTHWEST CORNER
OF THE SECTION 28, T.3S., R.11W.

Set Standard County Surveyors
with surface marked
with surface marked
with surface marked
with surface marked