

BELLE


VERNON

ACRES

RANCHO SAN ANTONIO

F. LUGO
DIST. COURT CASE NO. 3590

TRACT NO. 3025
M.B. 35-43-44

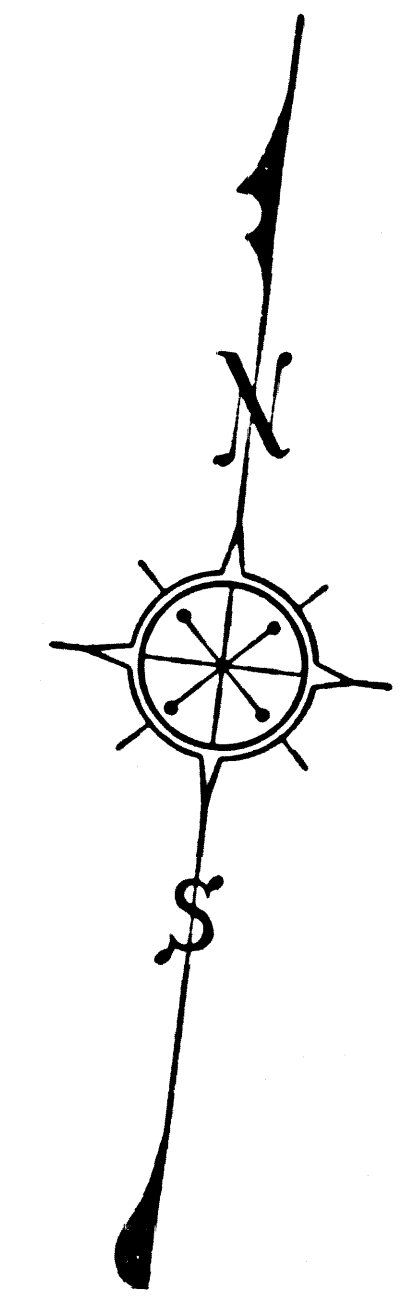

COUNTY OF LOS ANGELES
 MAP OF
WATER WORKS DISTRICT NO. 5
 BEING A PORTION OF LOT 27, BLOCK 15
 BELLE-VERNON ACRES

COUNTY SURVEYORS MAP N°B2279
 SCALE: 1 INCH = 50 FT.

JOB NUMBER 0239
 C. E. ARNOLD - COUNTY SURVEYOR
 SURVEYED - NOVEMBER, 1950
 SURVEYED ON REQUEST OF THE CHIEF MECHANICAL
 ENGINEER UNDER SEC. 79, ORD. 4099, BY LETTER DATED
 NOVEMBER 16, 1950

BEARINGS ARE BASED ON THE BEARING OF
 BURTON AVE. PER C.S. 8974-3 & C.S. B-120-5


INDEX 32

F.B. 637-101-104
 FIELD WORK BY C.A. BENSON
 OFFICE WORK BY D.J. STELMA
 CHECKED BY D.M. FINLEY

C5B-2279
 A1 OF A2


CONSULT SURVEYOR MAP NO. B-5518

CONSULT SURVEYOR MAP NO. B-5518

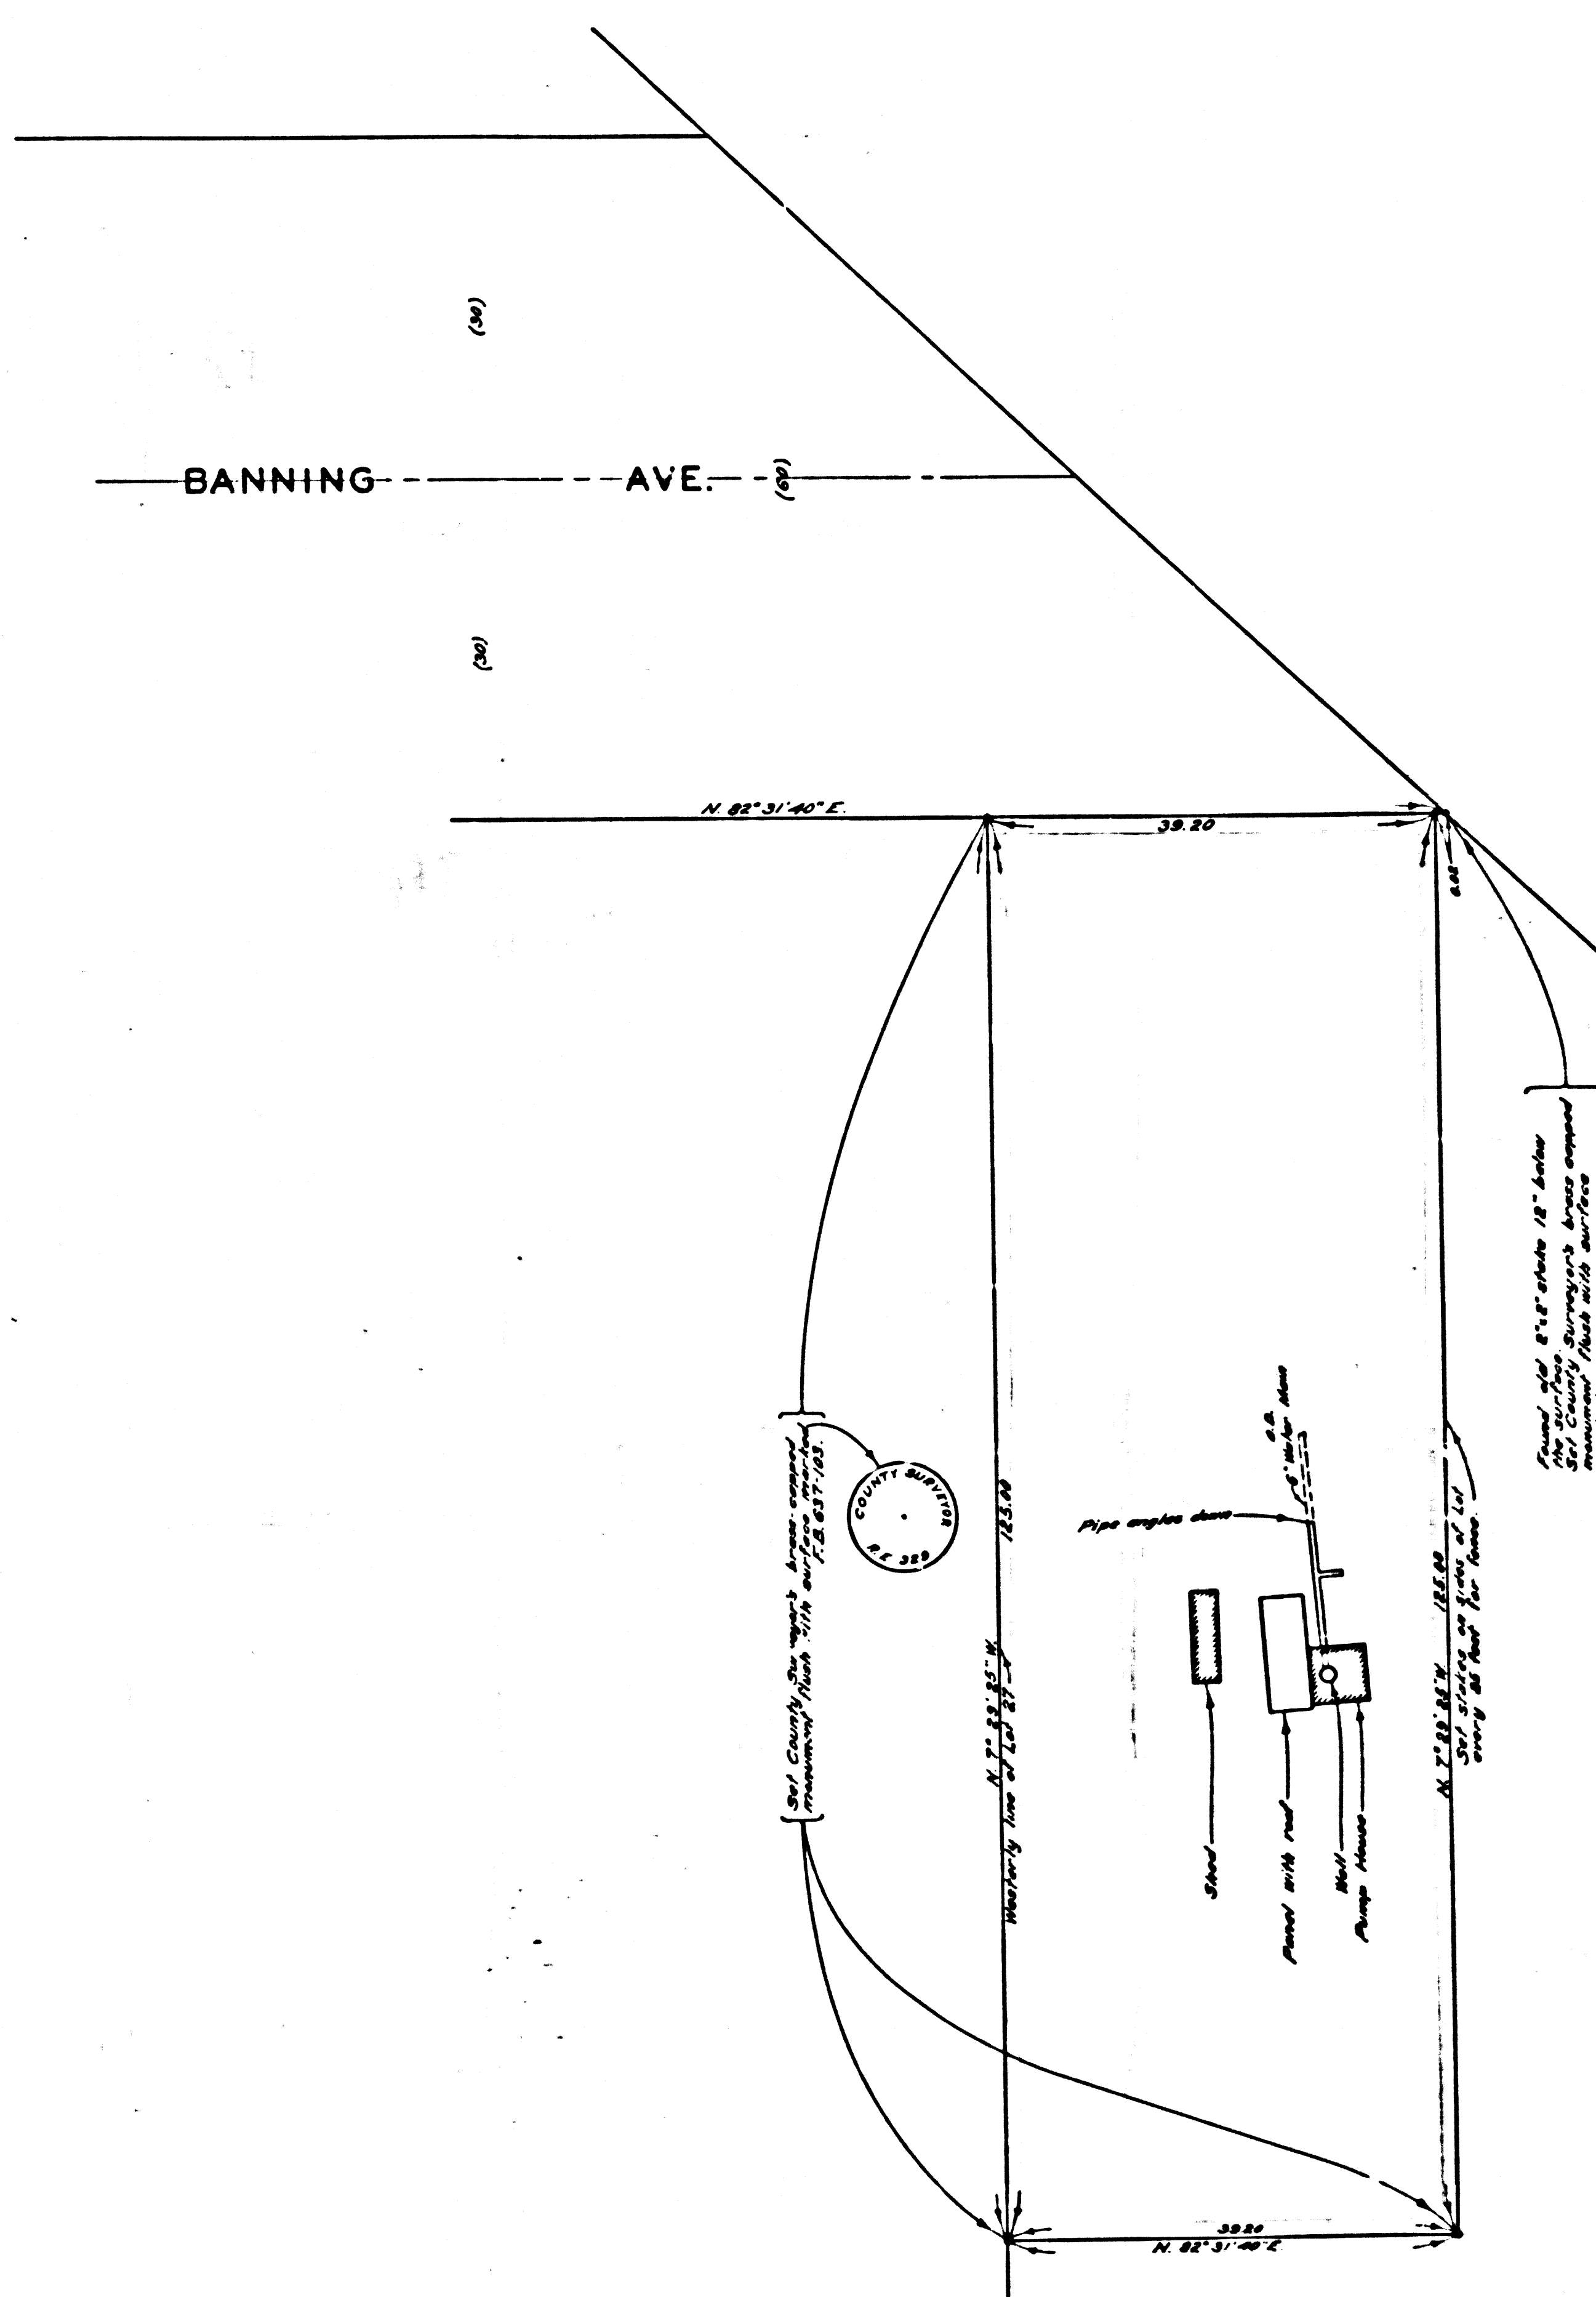

MARGINAL MAP
 SCALE: 1" = 10'
 FOR TOPOGRAPHY SEE F.B. 637-104

CSB-2279
 A2 OF A2

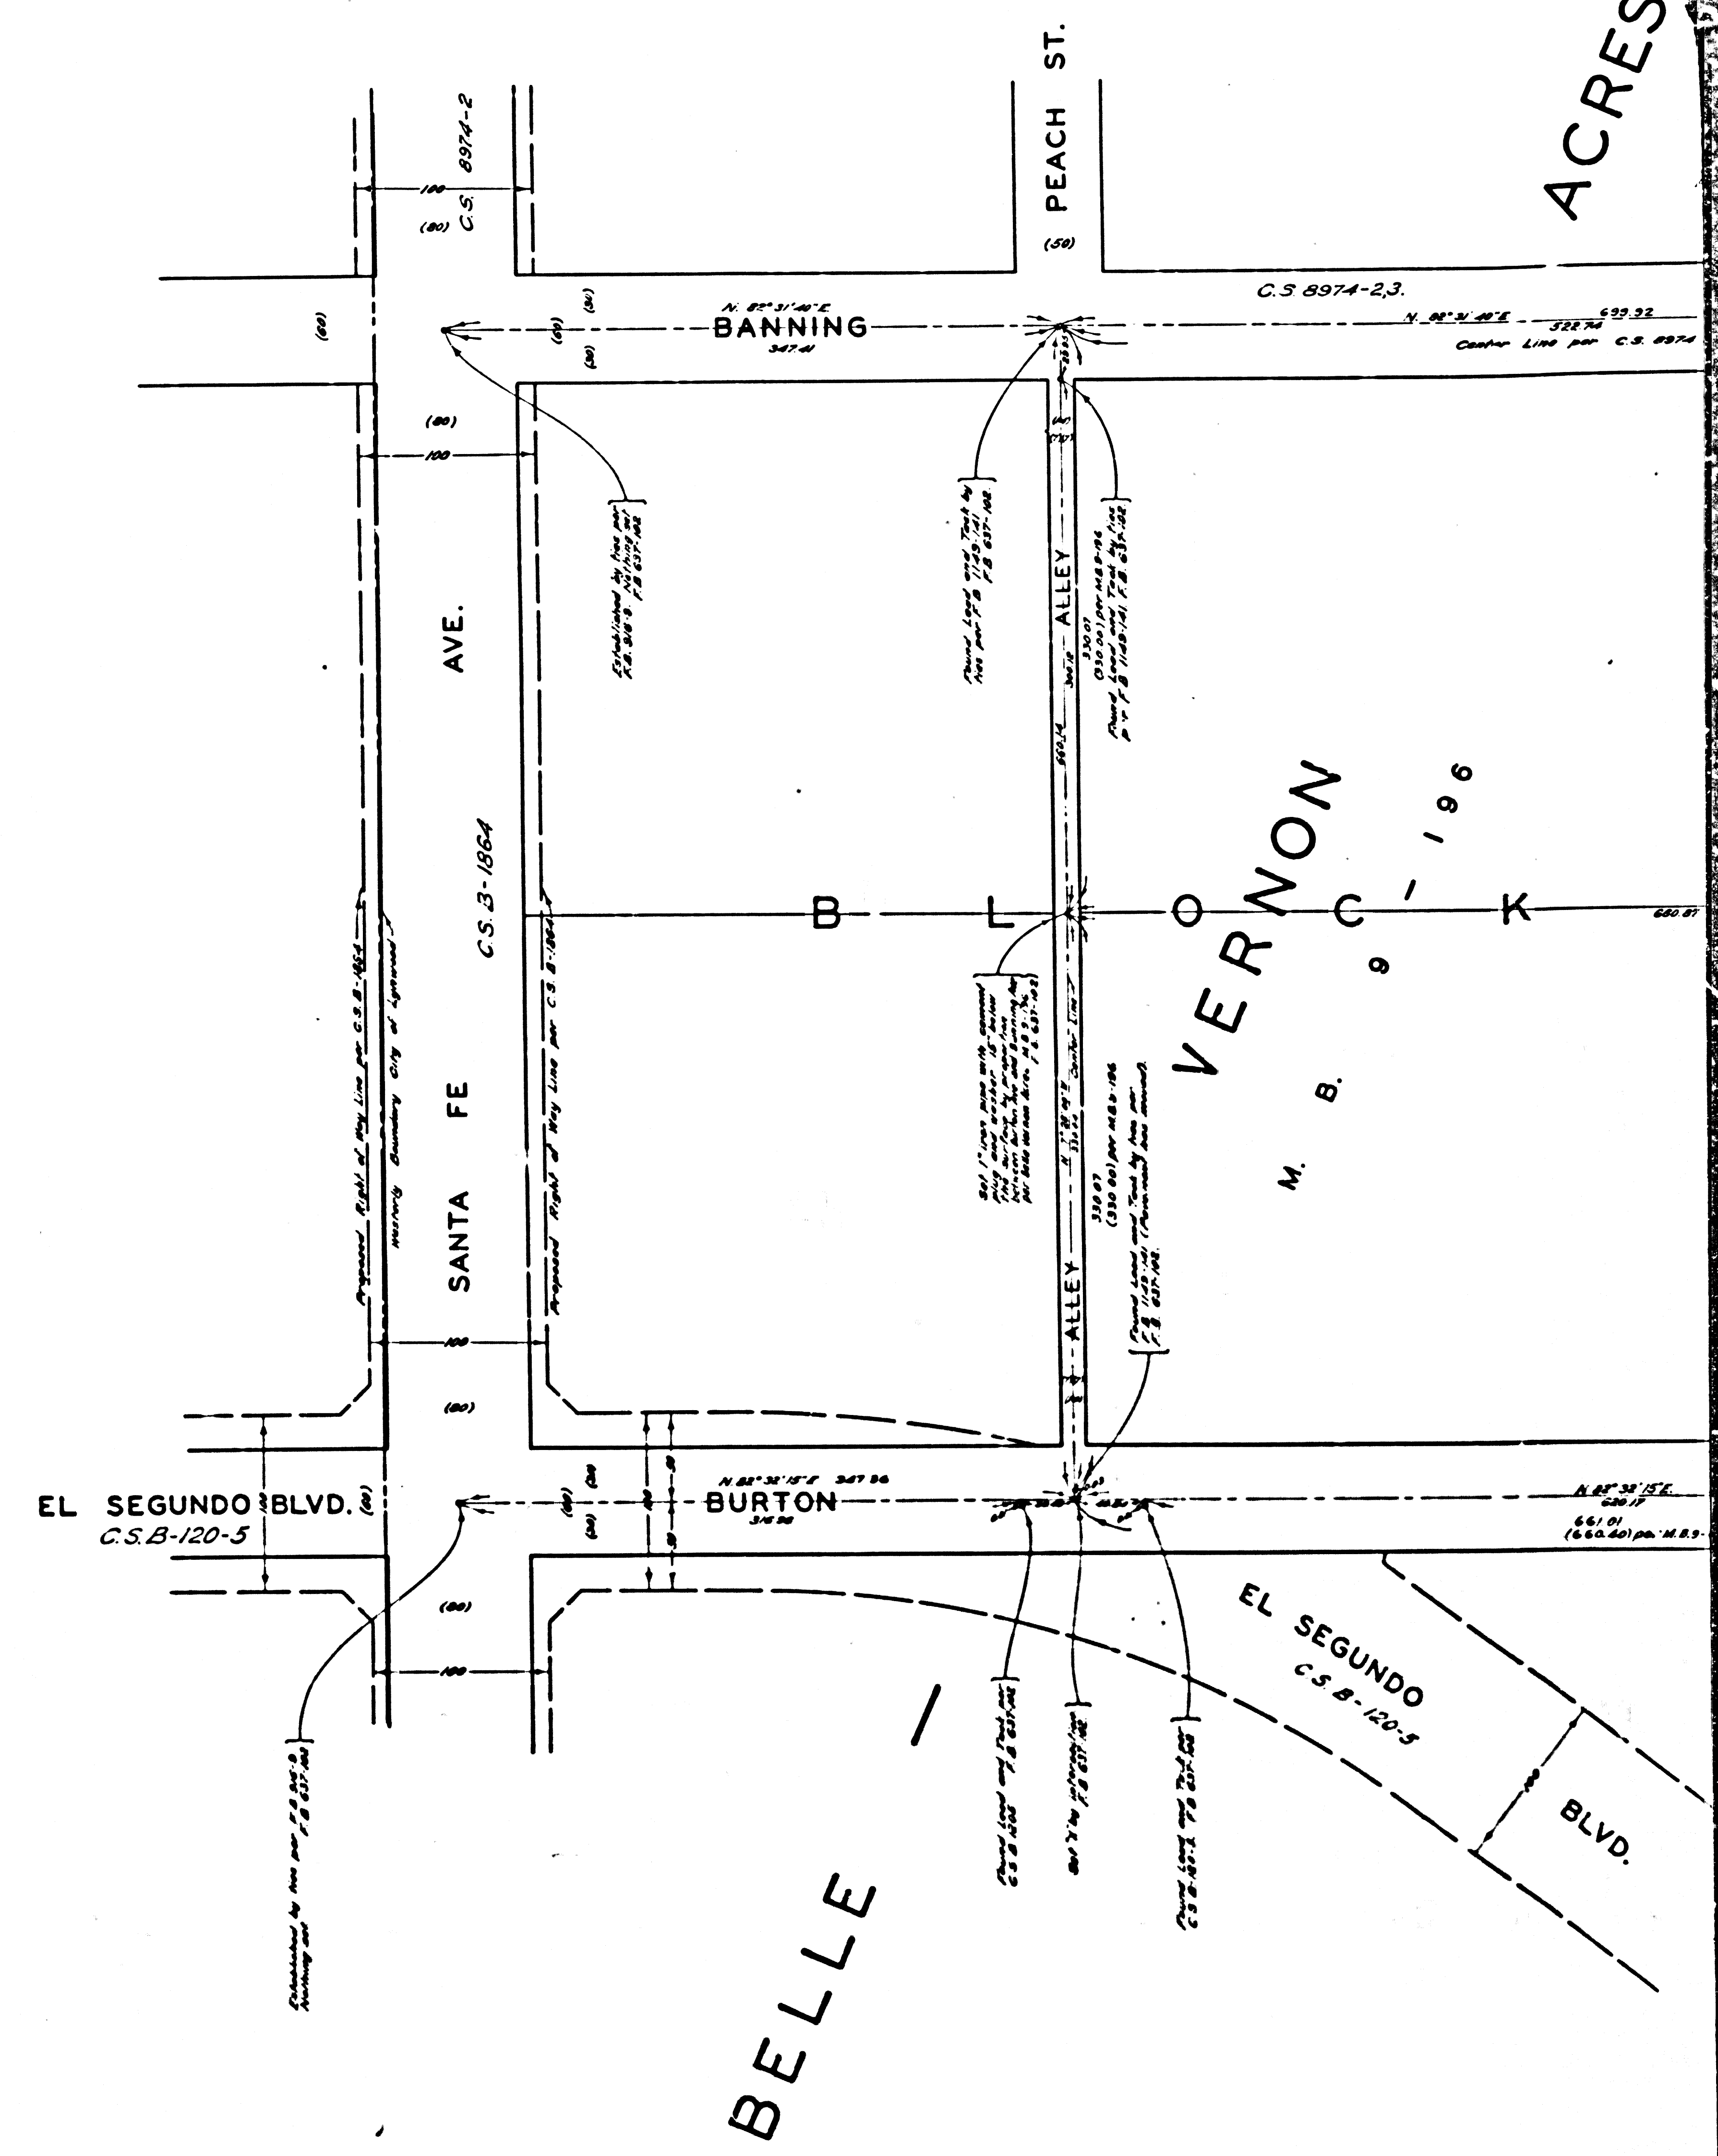

ACRES

WATER BEING