



CONYLA 2016A1032 MW5 2/1 0 10323

CONYLA 2016A1032 MW5 2/1 0 10323

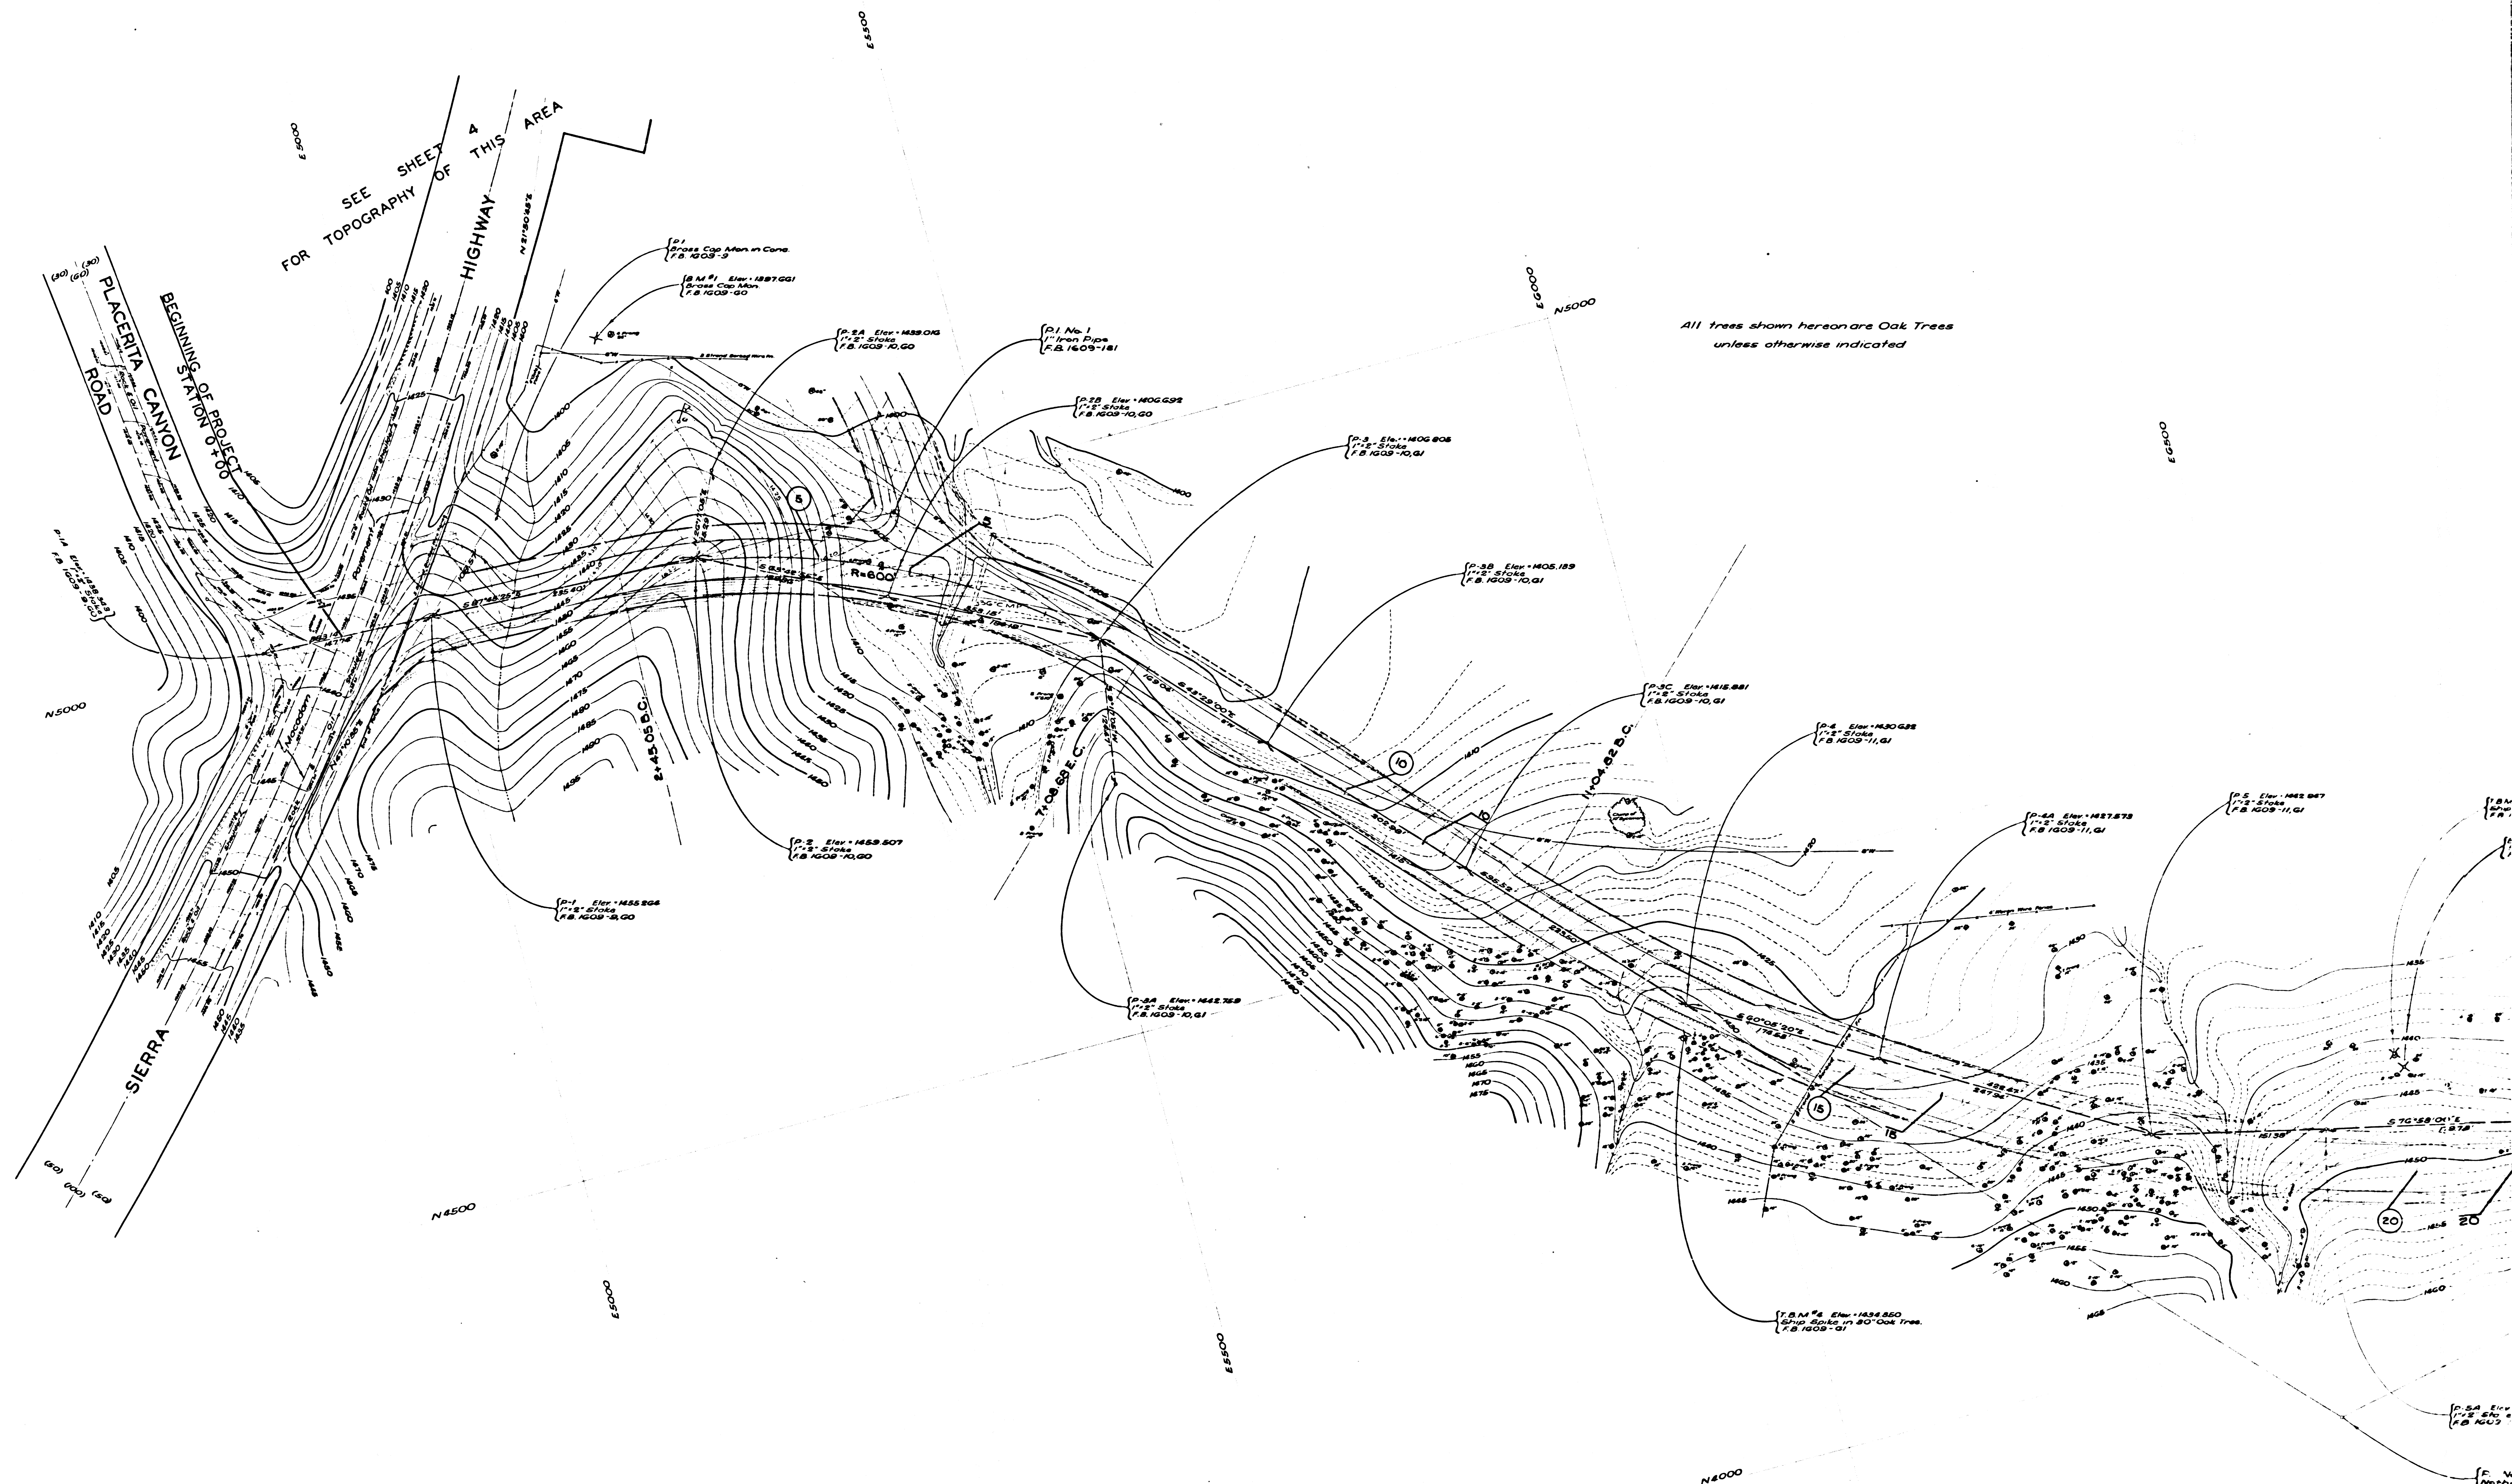


CSB	2	2	8	2	-1
A1	OF	A4			

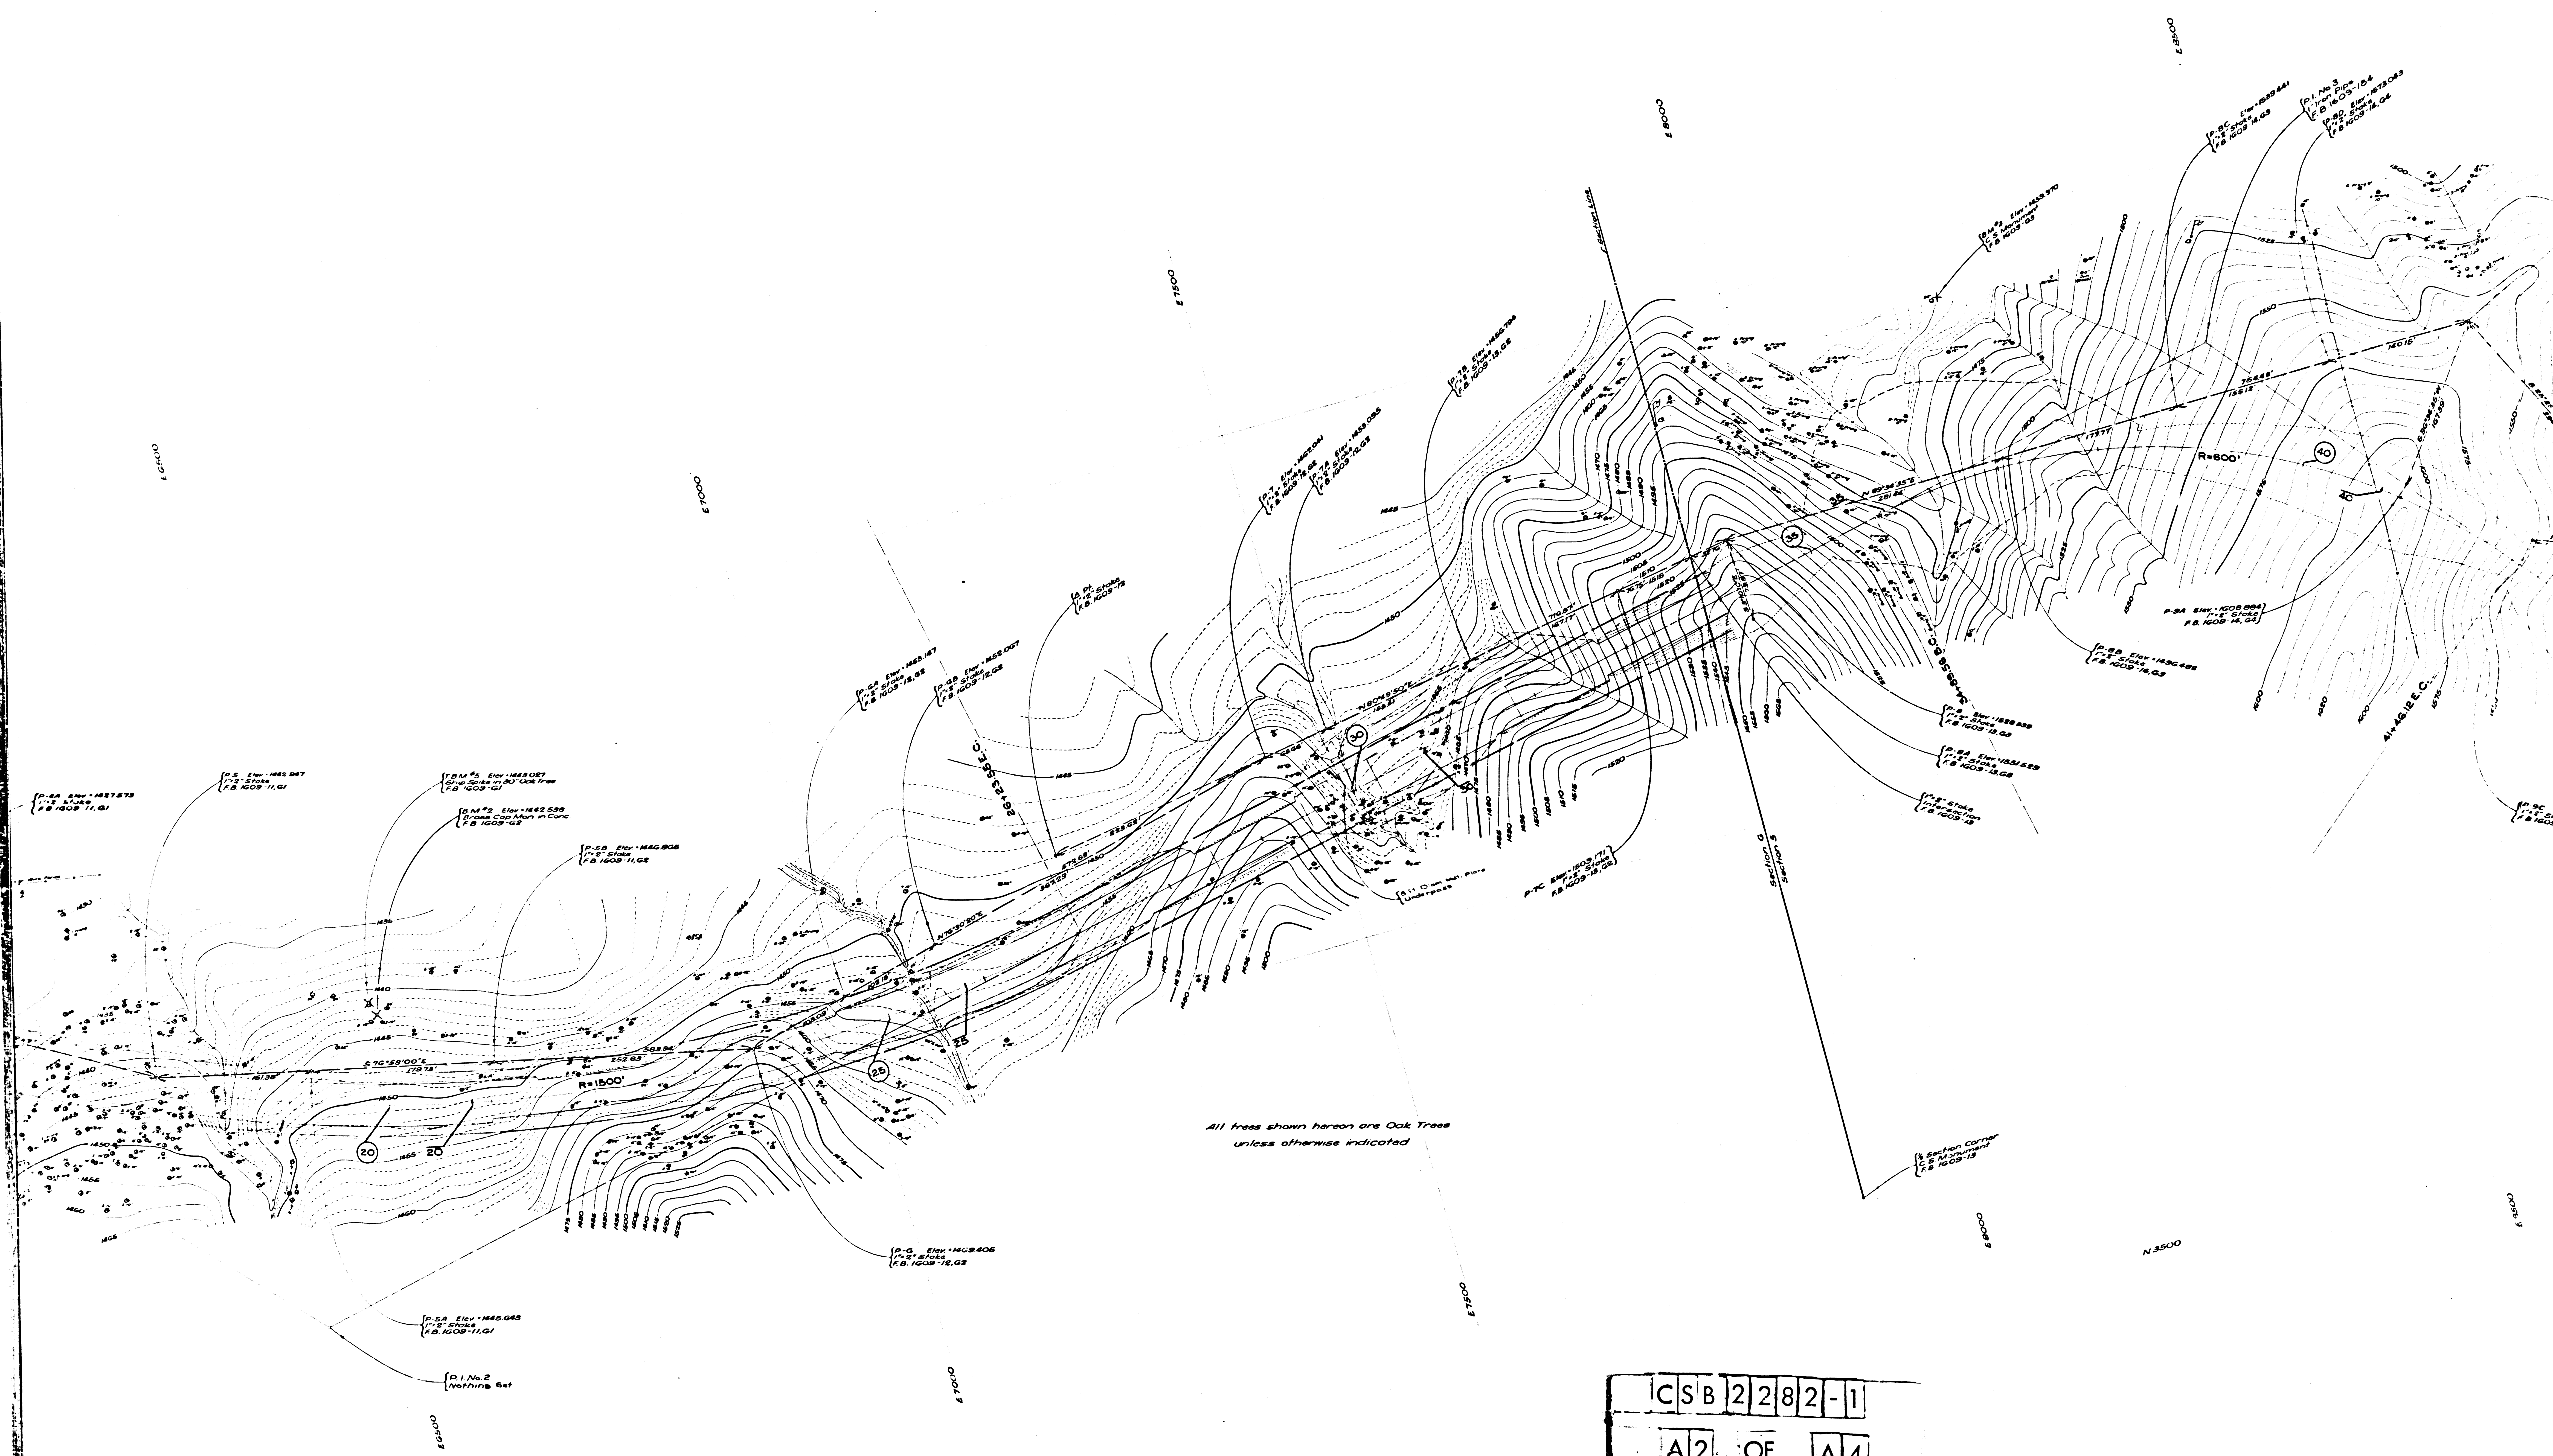



All trees shown hereon are Oak Trees  
unless otherwise indicated

CSB	2	2	8	2	-1
A	2	OF	A	4	

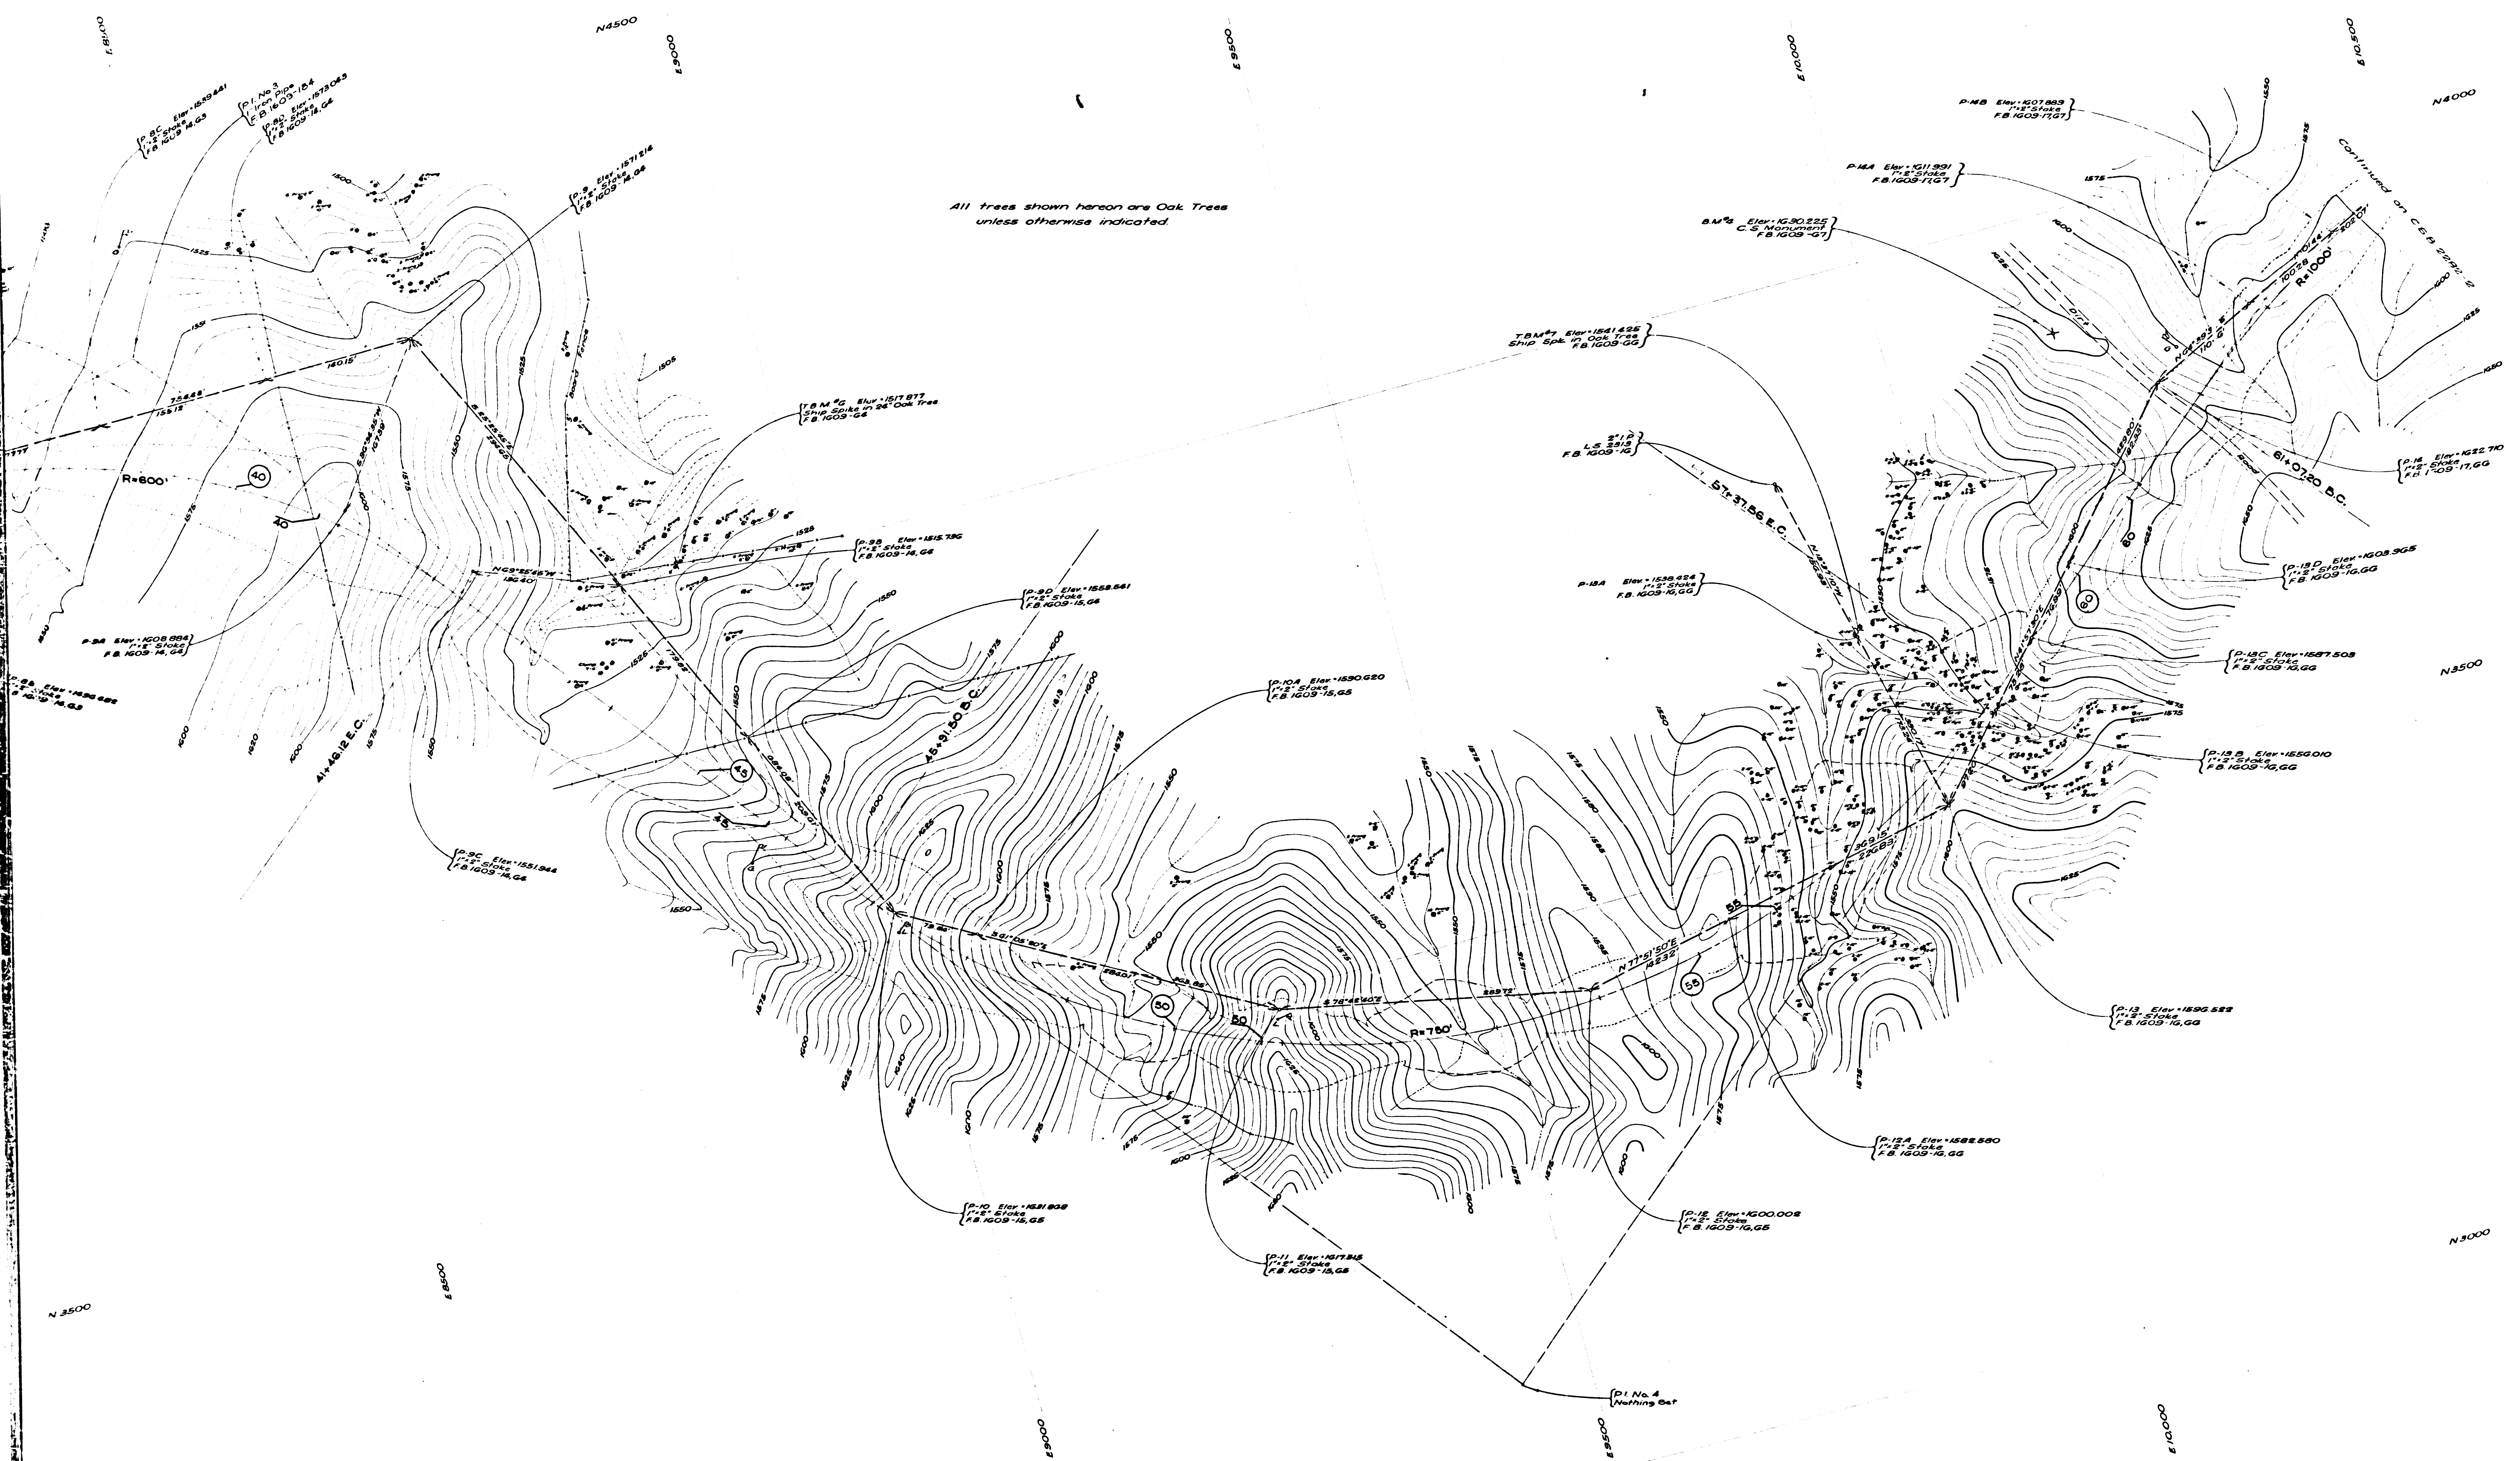

All trees shown hereon are Oak Trees unless otherwise indicated.

CSB	2	2	8	2	-1
A	3	OF	A	4	

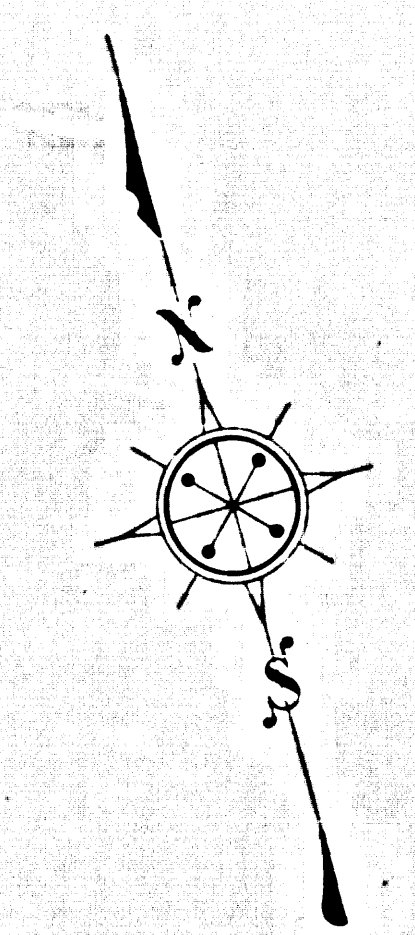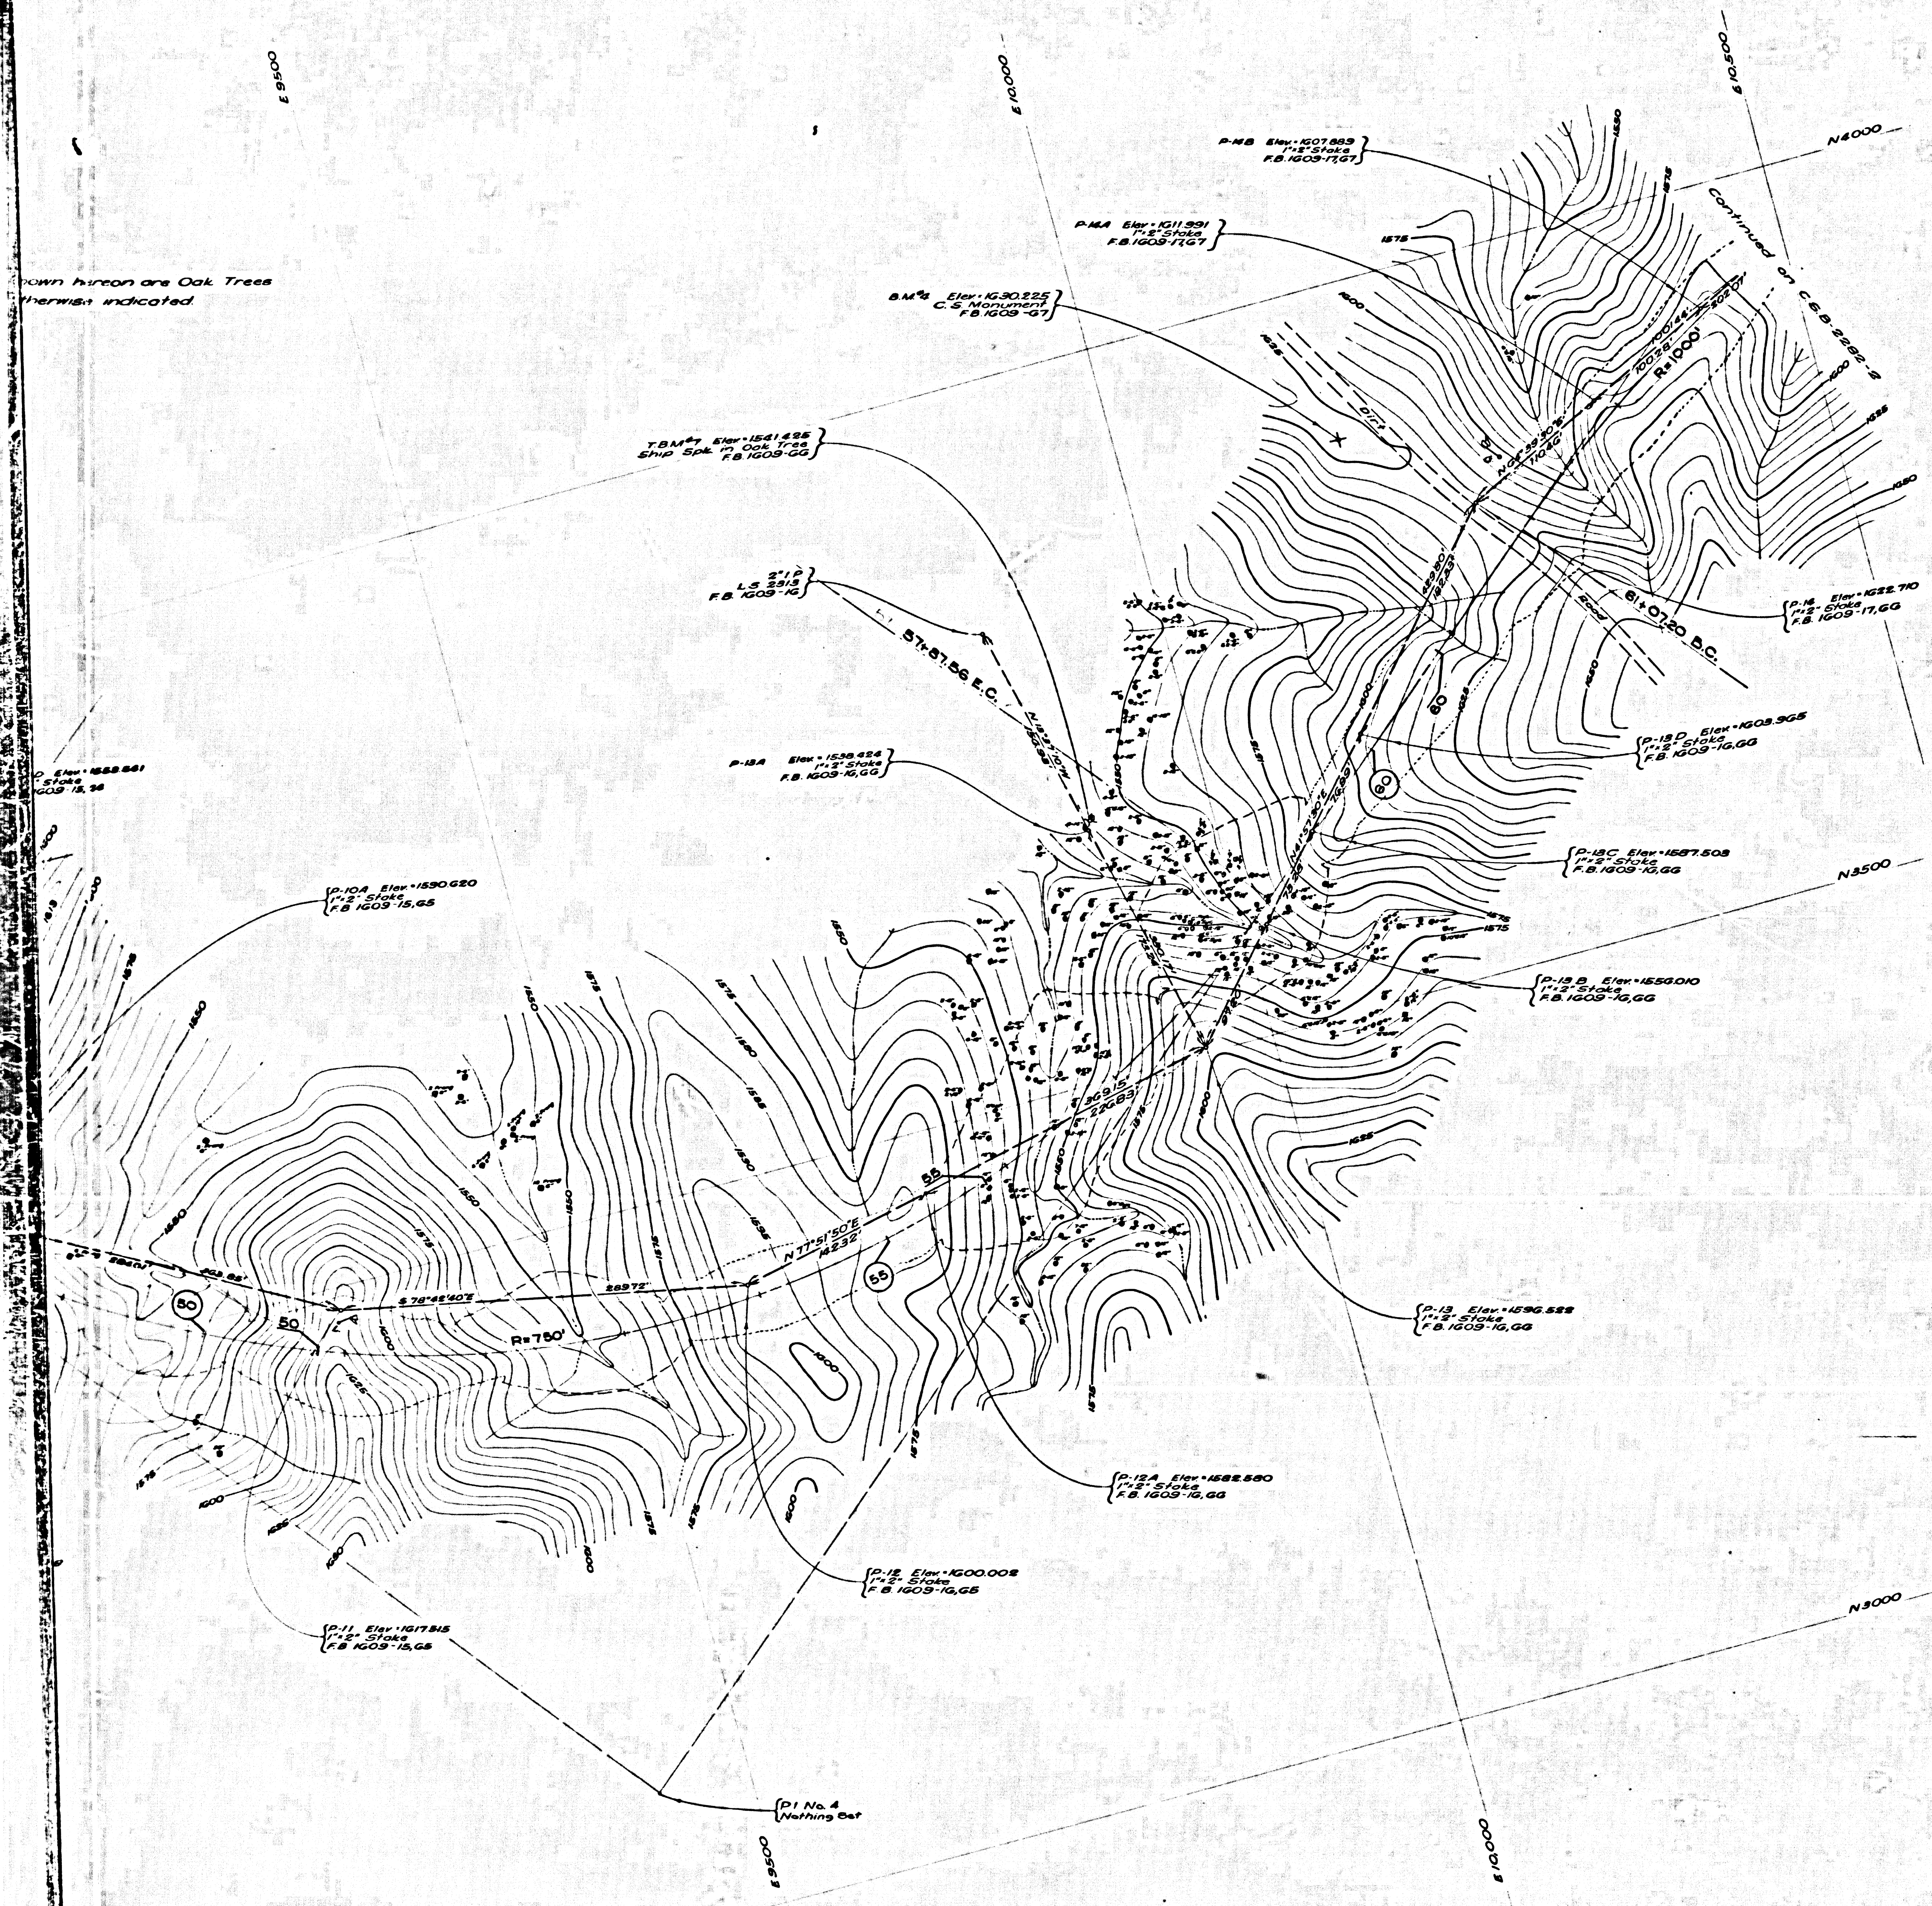

COUNTY OF LOS ANGELES  
 TOPOGRAPHIC MAP OF  
**PLACERITA CANYON ROAD**  
 FROM  
 SIERRA HIGHWAY  
 TO  
 SAND CANYON ROAD

COUNTY SURVEYORS MAP NO B-2282  
 SHEET NO 1 OF 5 SHEETS  
 SCALE: 1 INCH = 50 FT.  
 JOB NUMBER 8555

C.E.ARNOLD - COUNTY SURVEYOR  
 SURVEYED AUG.1949 TO OCT.1952  
 SURVEYED ON REQUEST OF THE ROAD  
 COMMISSIONER UNDER SEC. 79, ORD.  
 4099, BY LETTER DATED APRIL 25, 1949  
 BEARINGS ARE BASED ON THE  
 BEARING OF THE NORTH LINE OF  
 SECTION 6, T.3 N., R.15 W. AS SHOWN  
 ON C.S.B-468-3.

PLANE TABLE SHEETS  
 F-386 TO F-389 INCL.  
 F.B.1809

FIELD WORK BY ..... F.H. BLANCHARD  
 W.S. COWHERD  
 H.R. STOCK  
 L.L. BROWN  
 OFFICE WORK BY ..... W.G. VAN DEREN  
 H.H. DONG  
 D.E. MACPHERSON  
 Y. ITO  
 CHECKED BY ..... D.A. WHITE

CUT & FILL SLOPES ADDED 11-13-53 TCC  
 MODEL 62  
 DATUM - MEAN SEA LEVEL

ELEVATIONS SHOWN HEREON ARE BASED ON THE  
 1928 U.S.C. & G.S. ADJUSTMENT OF U.S.C. & G.S.  
 B.M. K-53-126 (U.S. 2063)

FOR ALIGNMENT SEE C.S.B. 2283-1

NOTE  
 Symbols shown thus ————  
 indicate toe of fill.  
 Symbols shown thus - - - - -  
 indicate top of cut.

NOTE:  
 Distances shown thus ———— and P.C. and  
 E.C. stations are alignment map stations.  
 Encircled stations and intermediate points are  
 earthwork stations.

C	S	B	2	2	8	2	-	1
A	4	OF	A	4				

COUNTY OF LOS ANGELES  
 COUNTY SURVEYOR'S OFFICE  
 121 N. GARDEN STREET  
 LOS ANGELES, CALIF.