

All trees shown hereon are Oak Trees
unless otherwise indicated

CSB	2	2	8	2	-3
A1	OF	A3			

All trees shown hereon are Oak Trees
unless otherwise indicated.

All trees shown hereon are Oak Trees
unless otherwise indicated.

P. 22 E Elev 1776.056
1" x 2" Stake
F B 1603-26, 79

P. 22 H Elev 1699.340
1" x 2" Stake
F B 1603-27, 79

B.M. #9 Elev 1706.889
C.S. Monument
F B 1603-28

P. 22 I Elev 1766.716
1" x 2" Stake
F B 1603-27, 80

P. 22 J Elev 1815.784
1" x 2" Stake
F B 1603-27, 80

P. 22 N Elev 1825.509
1" x 2" Stake
F B 1603-28, 80

P. 22 P Elev 1794.986
1" x 2" Stake
F B 1603-28, 81

P. 22 S Elev 1767.811
1" x 2" Stake
F B 1603-28, 82

P. 22 U Elev 1775.047
1" x 2" Stake
F B 1603-28, 82

P. 22 V Elev 1783.038
1" x 2" Stake
F B 1603-29, 82

P. 22 W Elev 1790.587
1" x 2" Stake
F B 1603-29, 82

P. 22 X Elev 1804.708
1" x 2" Stake
F B 1603-29, 83

P. 22 F Elev 1766.088
1" x 2" Stake
F B 1603-26, 79

P. 22 M Elev 1755.028
1" x 2" Stake
F B 1603-27, 80

P. 22 L Elev 1757.183
1" x 2" Stake
F B 1603-27, 80

P. 22 K Elev 1753.881
1" x 2" Stake
F B 1603-27, 80

P. 22 G Elev 1768.366
1" x 2" Stake
F B 1603-28, 81

P. 22 B Elev 1783.063
1" x 2" Stake
F B 1603-28, 81

P. 22 T Elev 1752.354
1" x 2" Stake
F B 1603-28, 82


P. 1 No. 11
1" Iron Pipe
F B 1603-198

P. 22 Z Elev 1801.051
1" x 2" Stake
F B 1603-29, 83

P. 22 O Elev 1871.887
1" x 2" Stake
F B 1603-28, 81

P. 22 Q Elev 1769.620
1" x 2" Stake
F B 1603-28, 81

C	S	B	2	2	8	2	-	3	
A	2						OF	A	3

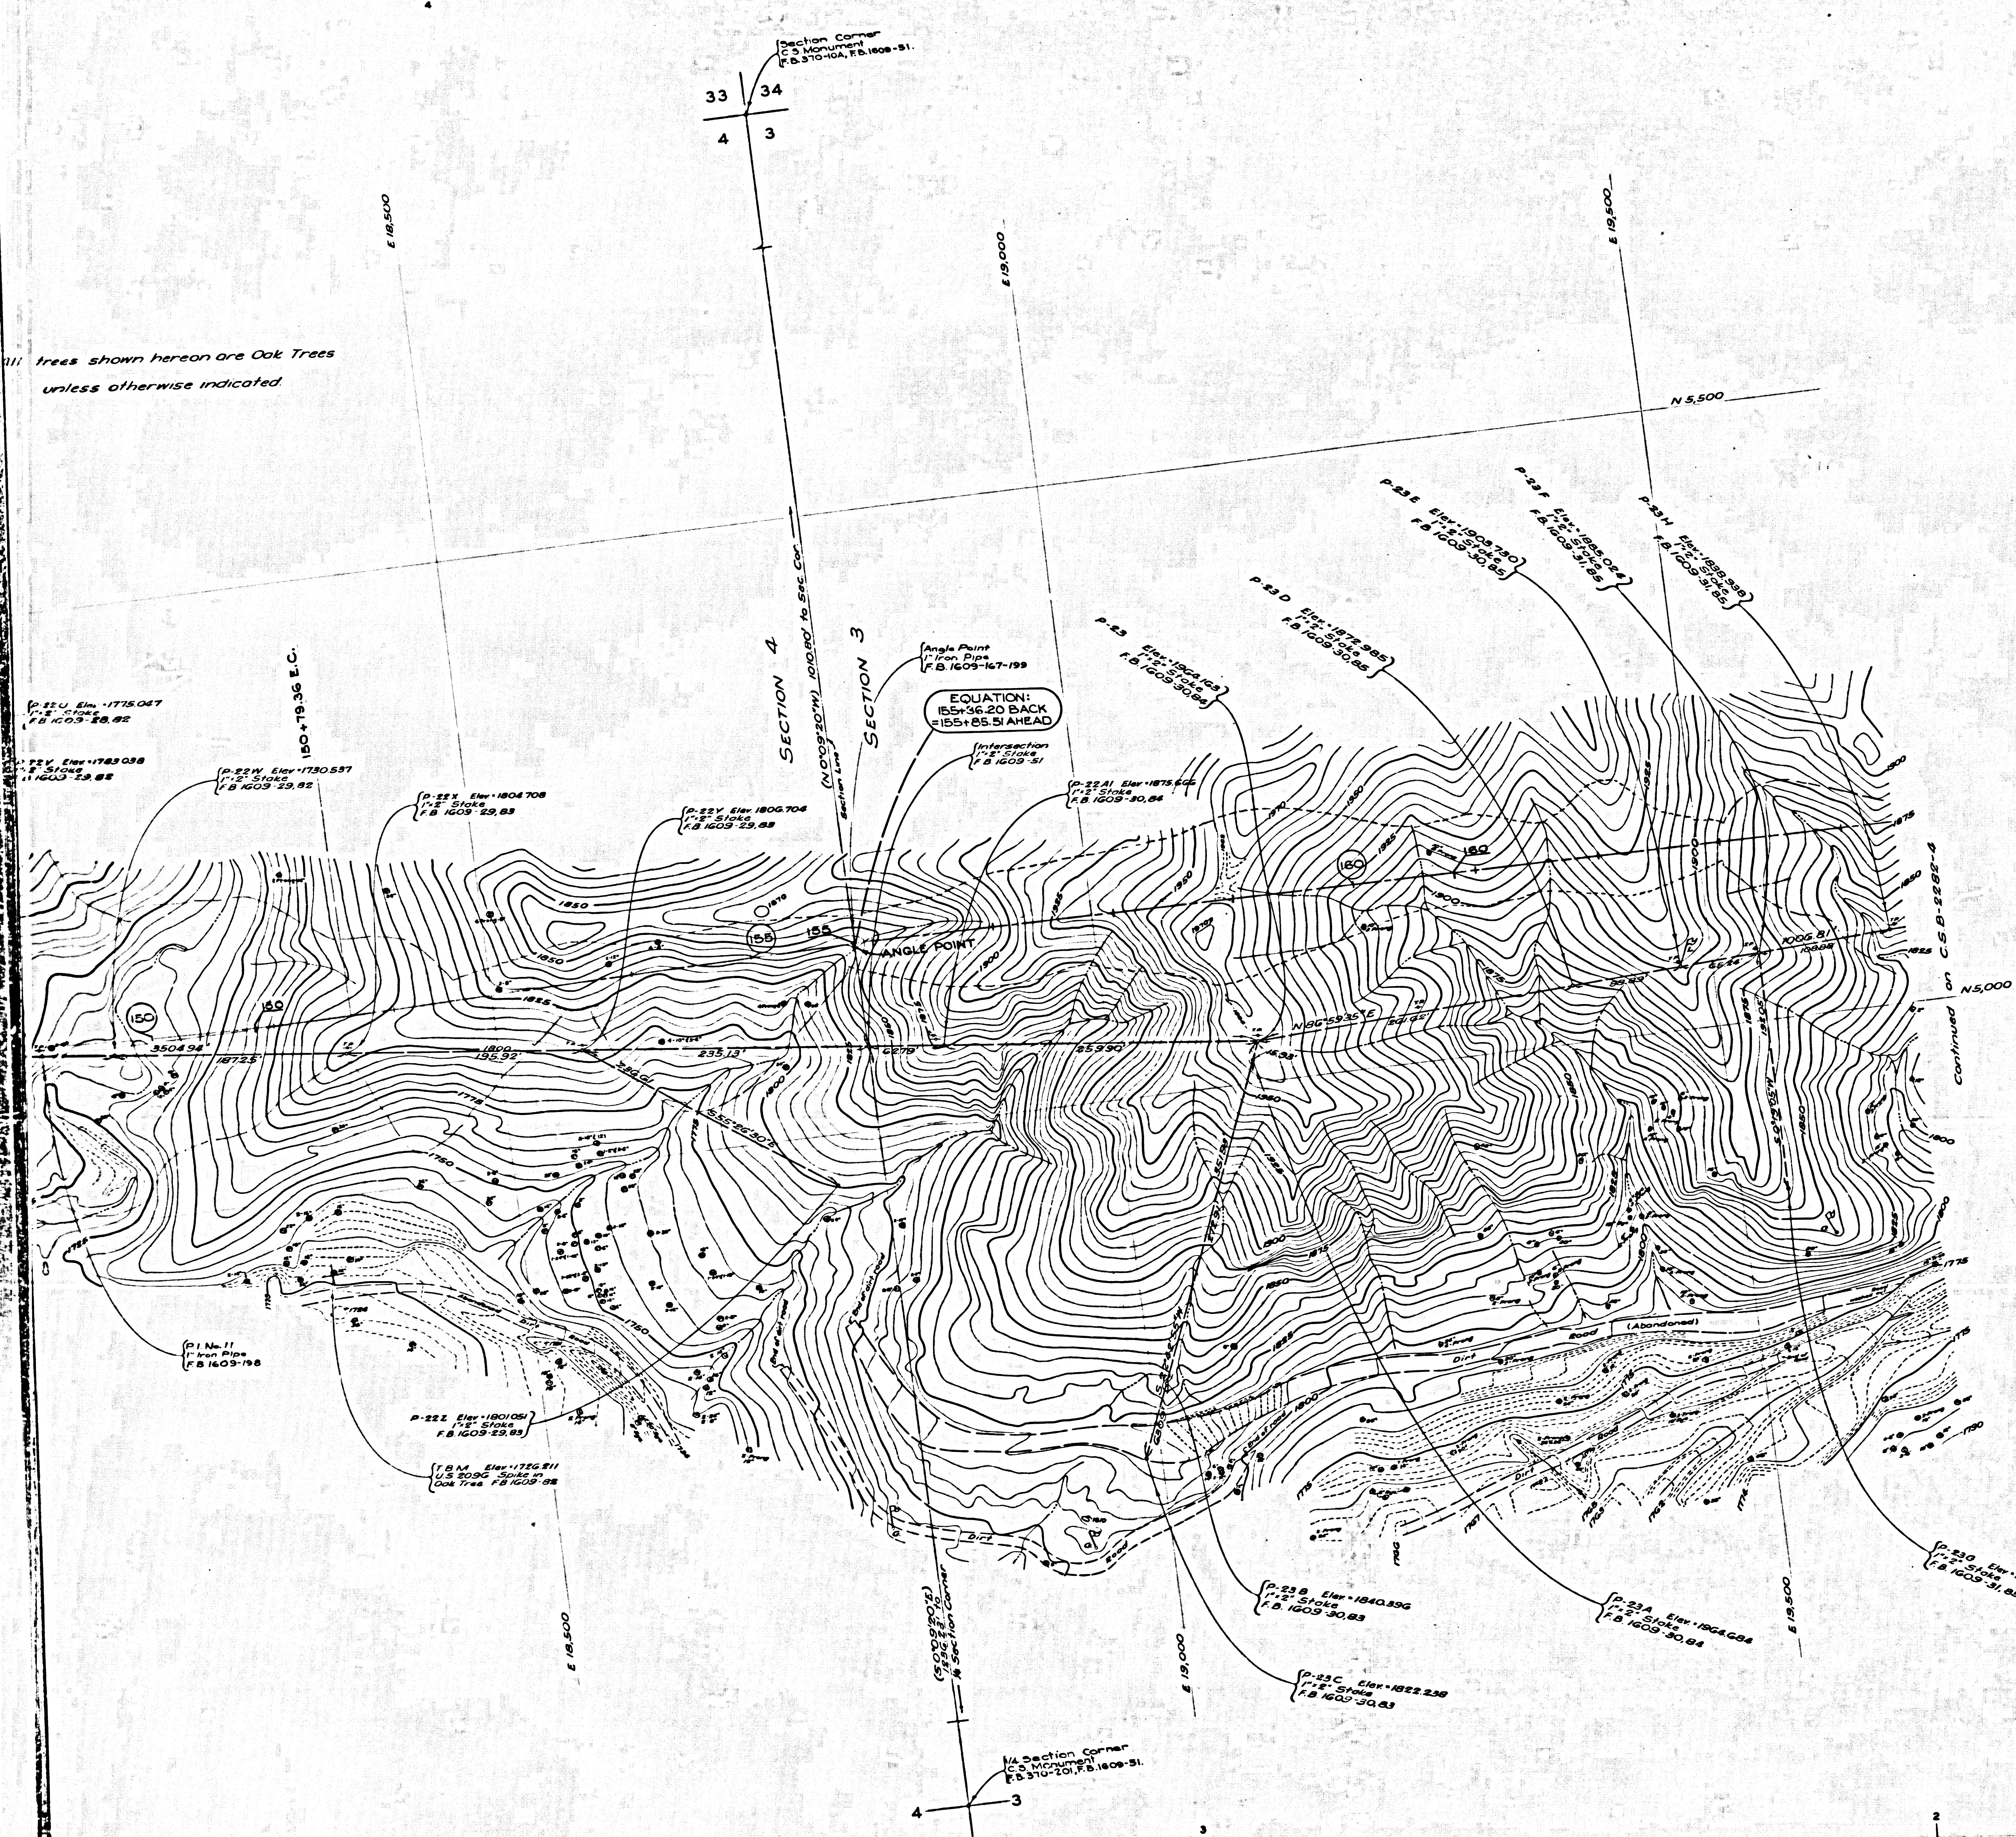

COUNTY OF LOS ANGELES
 TOPOGRAPHIC MAP OF
PLACERITA CANYON ROAD
 FROM
 SIERRA HIGHWAY
 TO
 SAND CANYON ROAD

COUNTY SURVEYORS MAP NO B-2282
 SHEET NO 3 OF 5 SHEETS
 SCALE: 1 INCH = 50 FT.
 JOB NUMBER 8555

C.E. ARNOLD - COUNTY SURVEYOR
 SURVEYED AUG. 1949 TO OCT. 1952
 SURVEYED ON REQUEST OF THE ROAD
 COMMISSIONER UNDER SEC. 79, ORD.
 4099, BY LETTER DATED APRIL 25, 1949
 BEARINGS ARE BASED ON THE
 BEARING OF THE NORTH LINE OF
 SECTION 8, T. 3 N., R. 15 W. AS SHOWN
 ON C.S.B. - 468-3.

PLANE TABLE SHEETS
 F-372 TO F-375 INCL.
 F.B. 1809

FIELD WORK BY..... R.B. HOBSON
 R.C. BOWERS
 L.L. BROWN
 F.H. BLANCHARD
 W.S. COWHERD

OFFICE WORK BY..... W.R. NICHOL
 D.E. MACPHERSON
 H.N. BRADSTREET
 H.H.F. DONG
 Y. ITO

CHECKED BY..... D.A. WHITE
 CUT & FILL SLOPES ADDED 11-13-53 TCC

INDEX 62
 DATUM - MEAN SEA LEVEL

ELEVATIONS SHOWN HEREON ARE BASED ON THE
 1928 U.S.C. & G.S. ADJUSTMENT OF U.S.C. & G.S.
 B.M. 'N'-53-1926 (U.S. 2083)

FOR ALIGNMENT SEE C.S.B. 2283-1, 2

NOTE:
 Stations shown thus and B.C. and
 E.C. stations are alignment map stations.
 Encircled stations and intermediate points are
 earthwork stations.

CSB 2282-3
 A3 OF A3

NOTE:
 Symbols shown thus indicate top of hill.
 Symbols shown thus indicate top of cut.